


जियारेफरेक्स मैप-जनपद खरप्रयाग के अंतर्गत खरप्रयाग बाईपास द्वितीय चरण के लिए 900 मीटर भूमिगत सुरंग के निर्माण हेतु
(कुल लम्बाई-900 मी०)

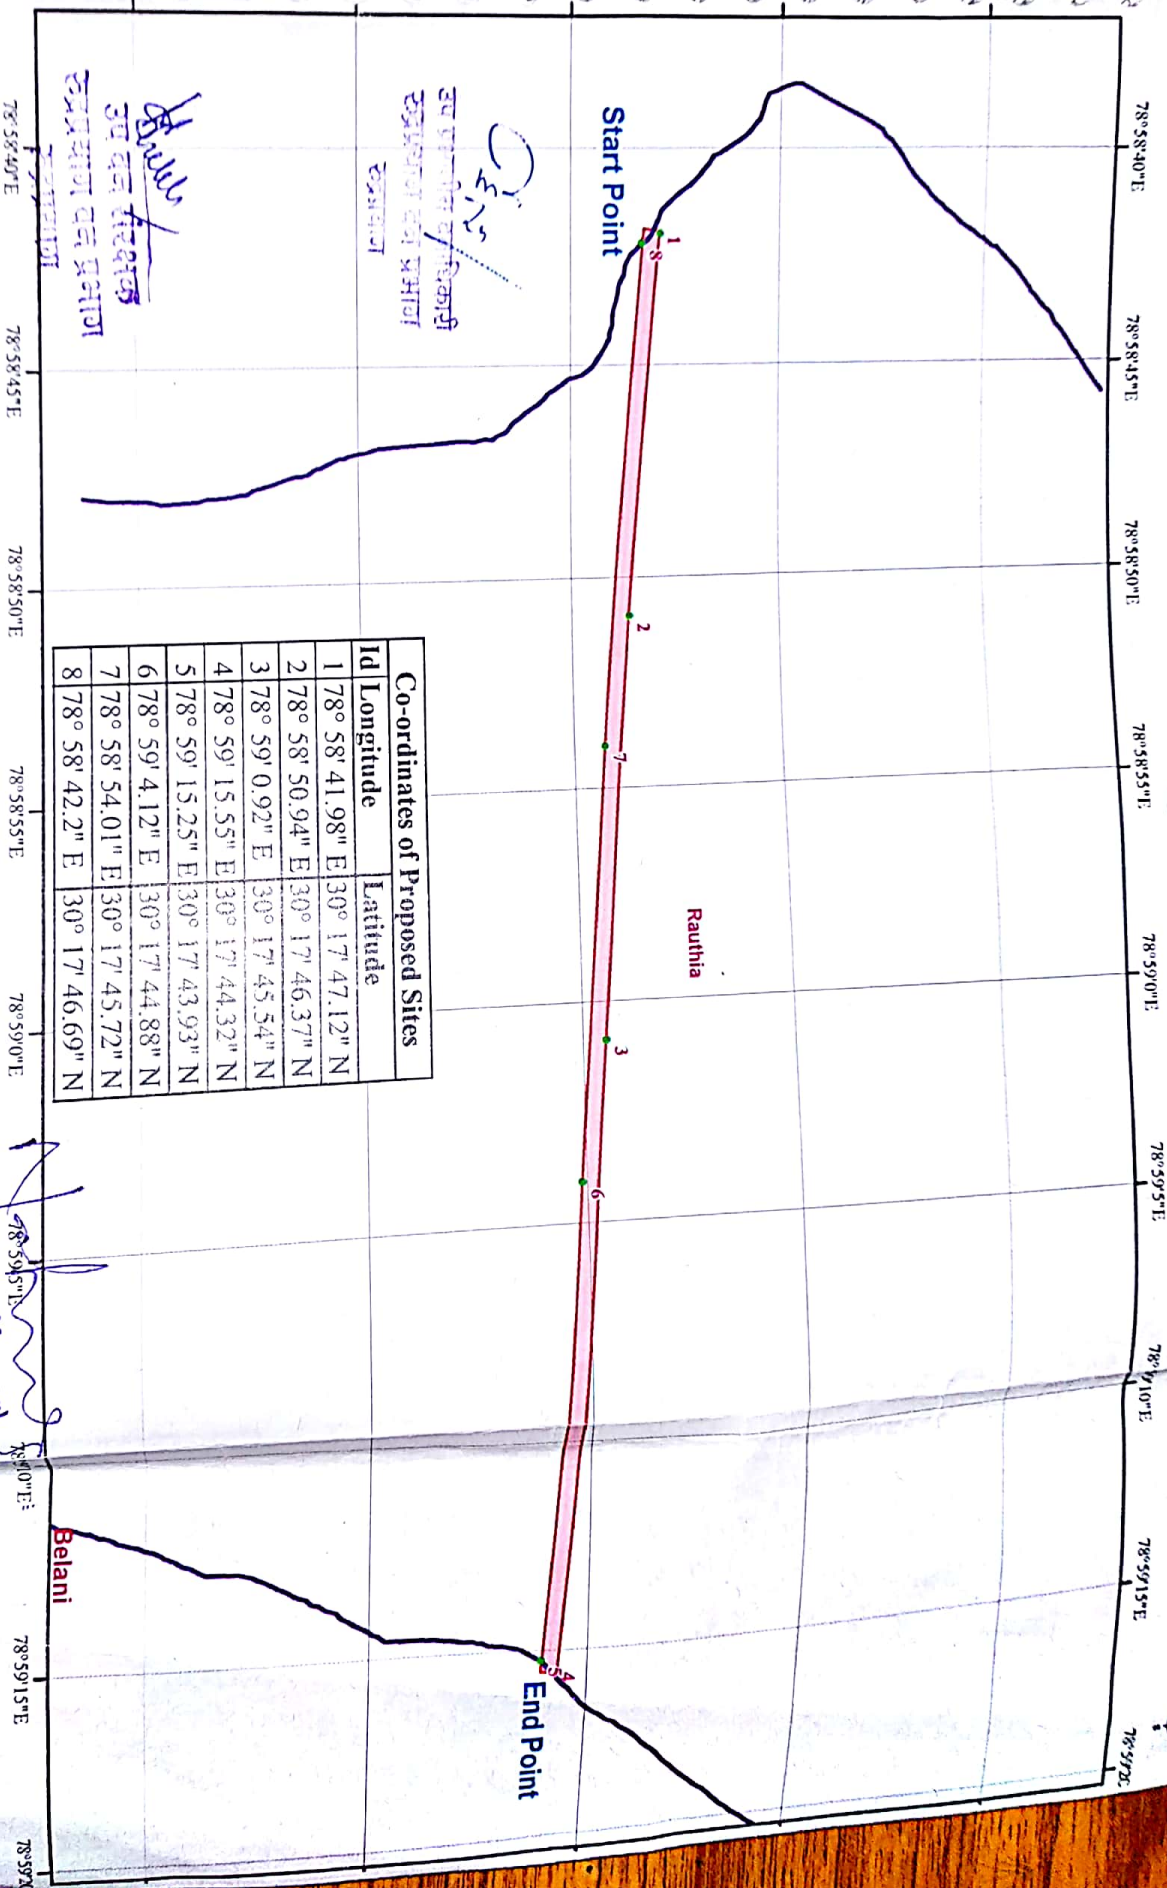

Co-ordinates of Proposed Sites		
Id	Longitude	Latitude
1	78° 58' 41.98" E	30° 17' 47.12" N
2	78° 58' 50.94" E	30° 17' 46.37" N
3	78° 59' 0.92" E	30° 17' 45.54" N
4	78° 59' 15.55" E	30° 17' 44.32" N
5	78° 59' 15.25" E	30° 17' 43.93" N
6	78° 59' 4.12" E	30° 17' 44.88" N
7	78° 58' 54.01" E	30° 17' 45.72" N
8	78° 58' 42.2" E	30° 17' 46.69" N

- Legend**
- Marked disposal Sites
 - GPS Coordinates of Road
 - Existing Road
 - Proposed Tunnel

Scale: 1:5,000
0 0.03250 0.065 0.13 0.195 0.28 km

(Nagendra Kumar)
Executive Engineer (CIV)
Officer Commanding
00 PCCO (GREF)
C/O 56 APO

Prepared by: ITGC, PCCF Office, Dehri