
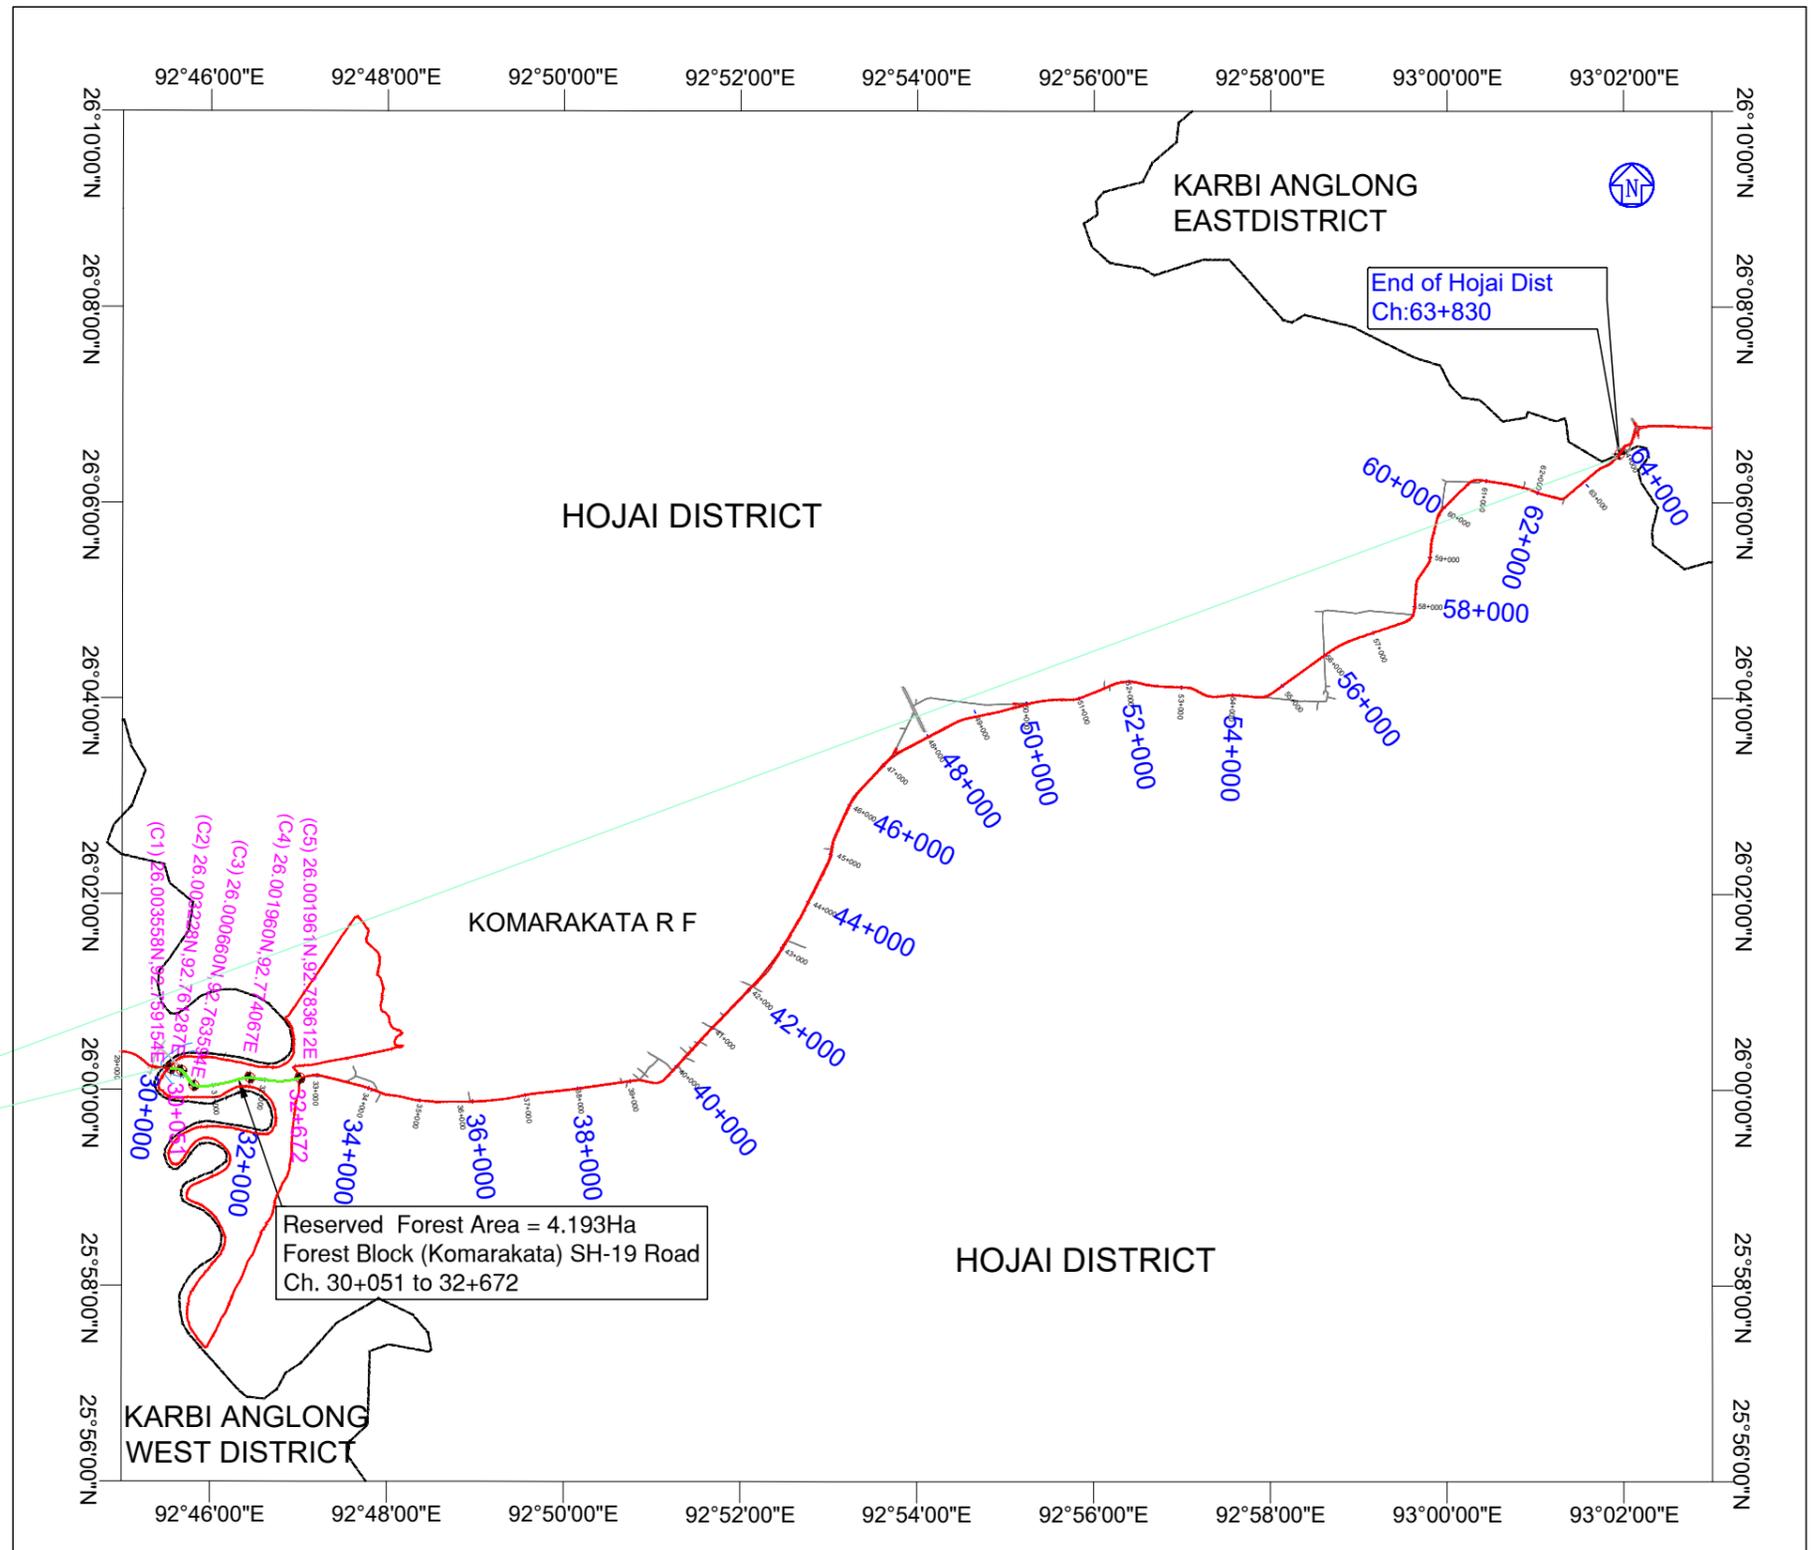
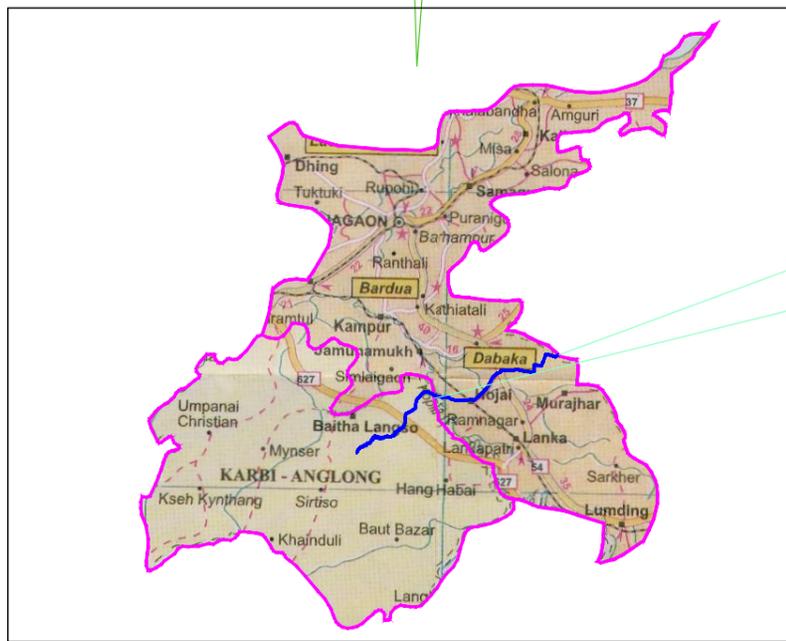


LAYOUT PLAN SHOWING THE PROPOSED 4.193 Ha. AREA OF FOREST LAND DIVERSION FROM KOMARAKATA R.F. UNDER NAGAON SOUTH DIVISION, HOJAI FOR WIDENING/UPGRADATION OF SH-19 FROM HAMREN TO HOWRAHGHAT ROAD UNDER ASOM MALA IN THE STATE OF ASSAM.

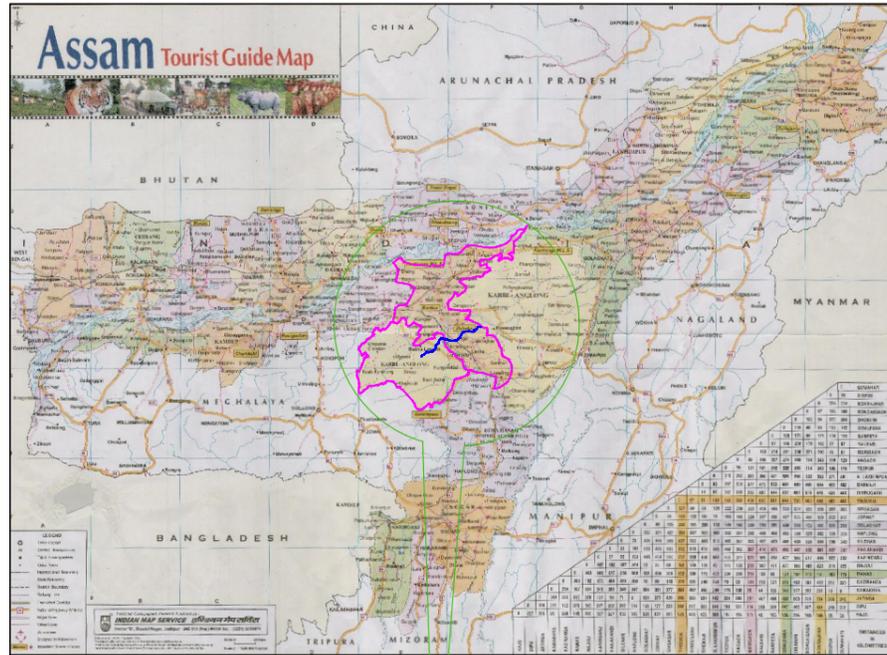

Scale: N.T.S.

DATE	REV	DESCRIPTION OF REVISIONS	BY

LEGEND :

	Land to be Diverted		Forest Boundary
	Existing Road		Dist. Boundary
	Proposed Right of Way		DGPS Point

CLIENT:
EMPLOYER
PUBLIC WORKS ROADS DEPARTMENT, GOVT. OF ASSAM

Office of the Chief Engineer, P.W.R.D. Assam, Falasi Ambani, Guwahati-25

DESIGN CONSULTANT:
FEEDBACK INFRA
 Making Infrastructure Happen

The information contained herein is Confidential & Property of Feedback Infra Private Limited and not for Publication. The Information is Issued on the Understanding that no part thereof shall be Copied or Communicated to a Third Party without Authorization in Writing from Feedback Infra Private Limited

Drawn By:	D.J. Dey	STATUS
Designed By:	KMB	PROJECT:
Checked By:	RM	TITLE:
Approved By:	SK	Date:
		January, 2022

ALIGNMENT STUDY	
Consultancy Services for Preparation of Detailed Project Reports for Improvement of SH and MDRs under Axom Mala (GROUP - 2 & 5)	
LAYOUT PLAN A21 (SH-19 ROAD) KOMARAKATA RESERVED FOREST (HOJAI_DIST)	
Drwg No.:	FIPL/AXM/2022/GR-5/SH-19/LP-01
REV.:	0
SHEET:	01 of 01