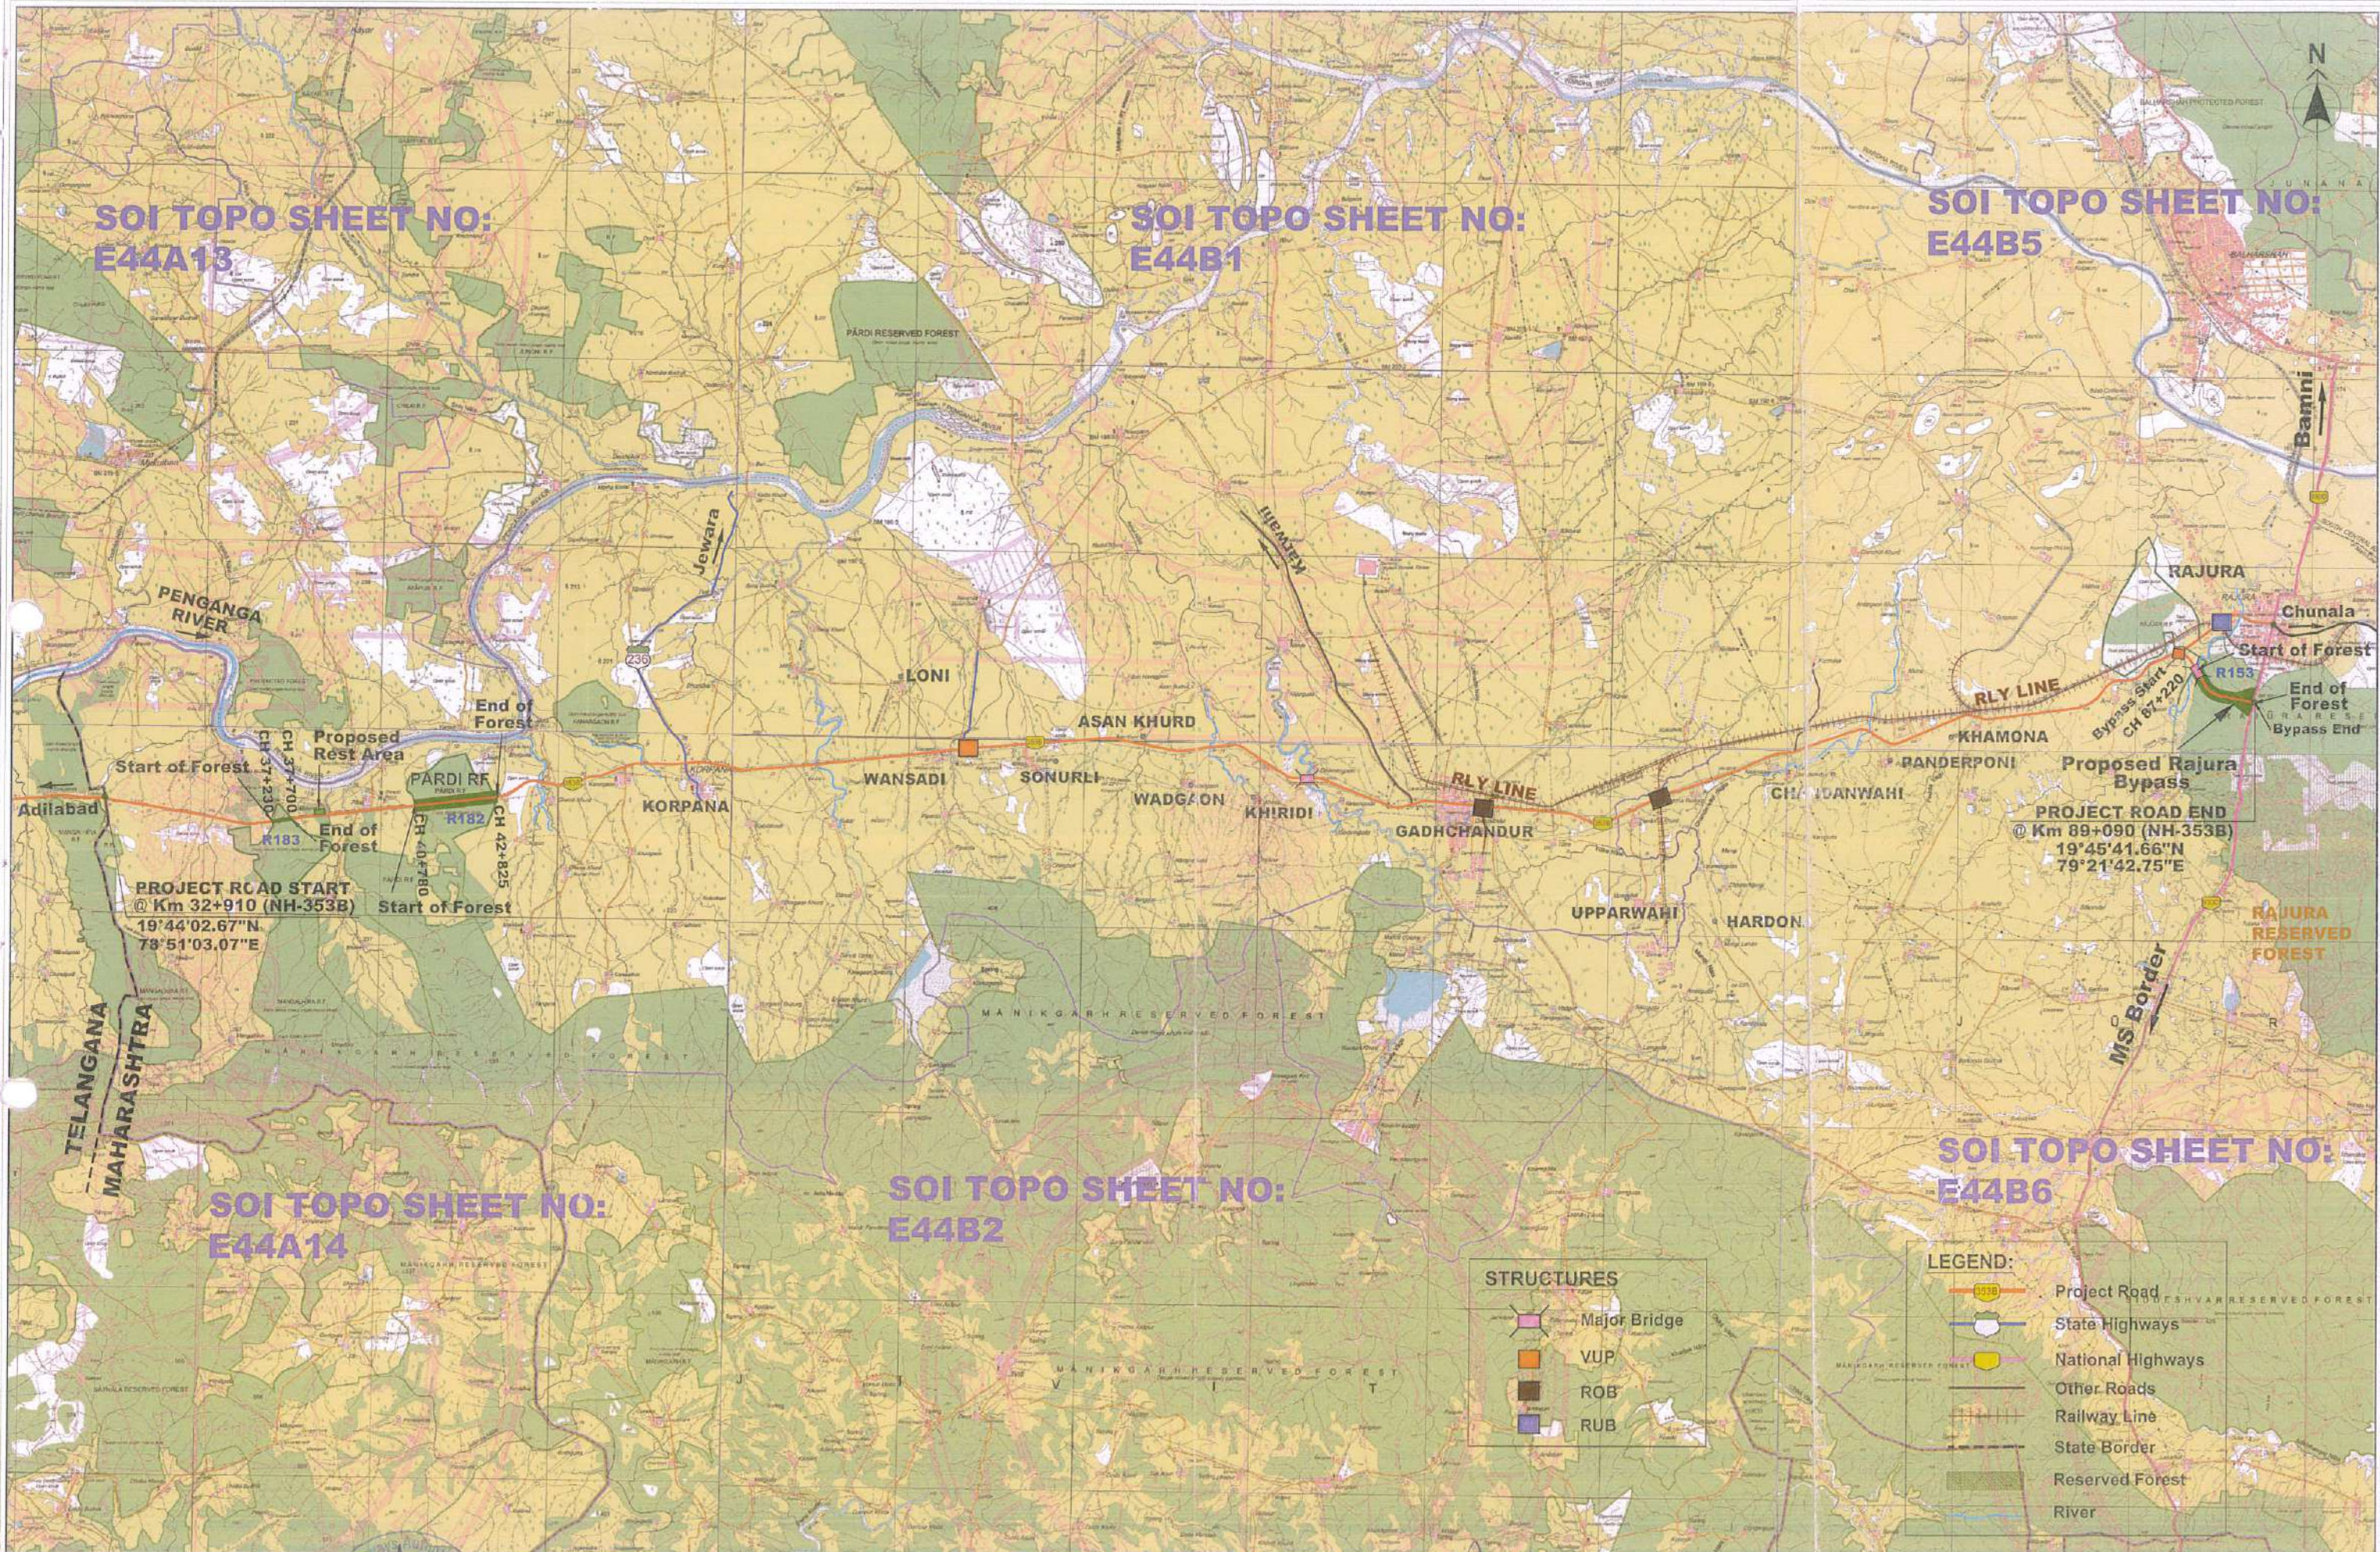


MAPS & PLANS


1. INDEX MAP
2. DGPS MAP
3. DIST. OF PROPOSED AREA FROM P.A.
4. 10 Km. RADIOUS MAP
5. KML MAP
6. LOCATION MAP
7. VILLAGE MAPS
8. CROSS SECTION OF ROAD

[illegible]

Client:  **National Highways Authority of India**

Project: Consultancy Services for Project management including preparation of Detailed Project Report of Adilabad - Korpana - Wansadi - Gadchandhur - Bamanwada - Rajura - Gondp'ri - Ashti of National Highway 353B for up-gradation to Four Lane with paved shoulder configurations

Title: **INDEX MAP**
SCALE 1:50000

 Consultant:  Head Office: 2/6, Rangarath Avenue, Perumal Malai Main Road, Narasochipatti, Salem - 636 004, Tamilnadu, INDIA Tel: (0422) 2330395, 2331109, Fax: (0427) 2330239 E-mail: saleemano@gmail.com	Mukesh & Associates consultants & engineers www.mukeshassociates.com Delhi Office: J - 6/75 Palm Court Vihar, Near Maple Court City Gurgaon - 122017 Ph: 09958077693 Email: manojkuma@muk
--	---

Sheet No: 01 of 02		Dwg No:	INDEX MAP WITH SOI
Drawn by:	R.D	File name:	\\rd16\E\Volume E\Bamini-Rajura\01_Index
Checked by:	M.K.B	Date:	19.06.2020
Verified by:	M.K.B		
Approved by:	M.K.D		

SOI TOPO SHEET NO:
E44A13

SOI TOPO SHEET NO:
E44B1

SOI TOPO SHEET NO:
E44B5



SOI TOPO SHEET NO:
E44A14

SOI TOPO SHEET NO:
E44B2

SOI TOPO SHEET NO:
E44B6

STRUCTURES	
	Major Bridge
	VUP
	ROB
	RUB

LEGEND:	
	Project Road
	State Highways
	National Highways
	Other Roads
	Railway Line
	State Border
	Reserved Forest
	River

S.No	Date	Revisions	Remarks
01.	19.06.20	-	

Client: National Highways Authority of India

Project: Consultancy Services for Project management including preparation of Detailed Project Report of Adilabad - Korpana - Wansadi - Gadchandur - Bamanwada - Rajura - Gondpuri - Ashti of National Highway 353B for up-gradation to Four Lane with paved shoulder configurations

Title: INDEX MAP
SCALE 1:50000

Consultant: Mukesh & Associates
CONSULTANTS & ENGINEERS
www.mukeshassociates.com

Head Office: 2/6, Rangaswami Nagar, Ponnur, Madhavaram Road, Noida (Uttar Pradesh), India
Tel: (0427) 2330395, 2331109, Fax: (0427) 2330209
E-mail: salemmano@gmail.com

Delhi Office: J-375, Palam Vihar, Near Mapple Country Club, Gurgaon - 122017
Ph: 09593077693
Email: manojkumar@mukeshassociates.com

Sheet No: 02 of 02

Drawn by: R.D

Checked by: M.K.B



Verified by: M.K.B

Approved by: M.K.D

Dwg No: INDEX MAP WITHOUT SOI MAP

File name: Wrd16\Volume E\Bamini-Rajura\01.Index

Date: 19.06.2020

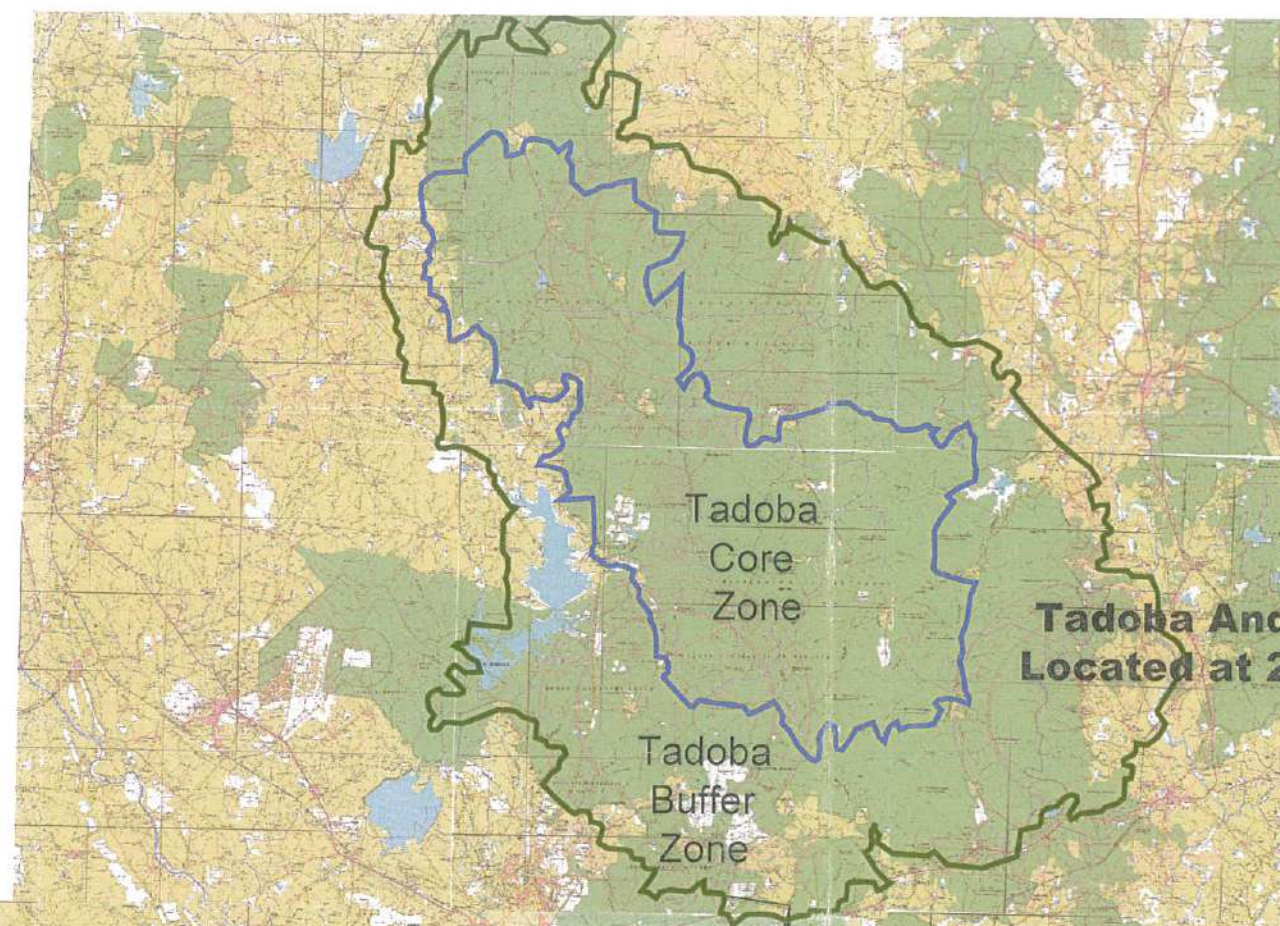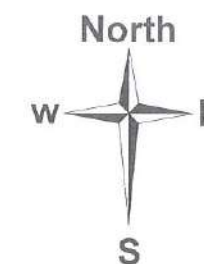

Tadoba Andhari National Park, Chandrapur
Located at 20 Km far from the Project Start

LEGEND:

- Project Road
- Forest Location
- Tadoba Core Zone
- Tadoba Buffer Zone
- State Border

Project Road Starting
@ Km 32+910 NH-353B

M.S. BORDER



Project Road Ending
@ Km 89+090 NH-353B

Chaprala Wild Life Sanctuary, Gadchiroli
Located at 48 Km far from the project



Client: National Highways Authority of India

Project: Consultancy Services for Project management including preparation of Detailed Project Report of Adilabad - Korpana - Wansadi - Gadchandhur - Bamanwada - Rajura - Gondipuri - Ashti of National Highway 353B for up-gradation to Four Lane with paved shoulder configurations

Title:

SANCTUARY / NATIONAL PARK

Consultant: Mukesh & Associates
 CONSULTANTS & ENGINEERS
 www.mukeshassociates.com

Head Office:
 26, Rangaswami Avenue,
 Perumal Malai Main Road,
 Vengalpet, Salem - 636 004, Tamil Nadu, INDIA
 Tel: (0427) 2303095, 2303100, Fax: (0427) 2303099
 E-mail: salem@mao@gmail.com

Delhi Office:
 J-975 Palam Vihar,
 Near Maple Country Club,
 Gurgaon - 122017
 Ph: 09958077893
 Email: manojkumar@mukeshassociates.com

Sheet No: 01 of 02

Drawn by: R.D.

Checked by: M.K.B.

Verified by: M.K.B.


Approved by: M.K.D.

Dwg No: Sanctuary & National Park with SOI Map

File name: \\rd161EIVolumeE102.RajuraDrawings\05.Sanctuary & National Park

Date: 19.06.20

S.No	Date	Revisions	Remarks
01.	19.06.20		

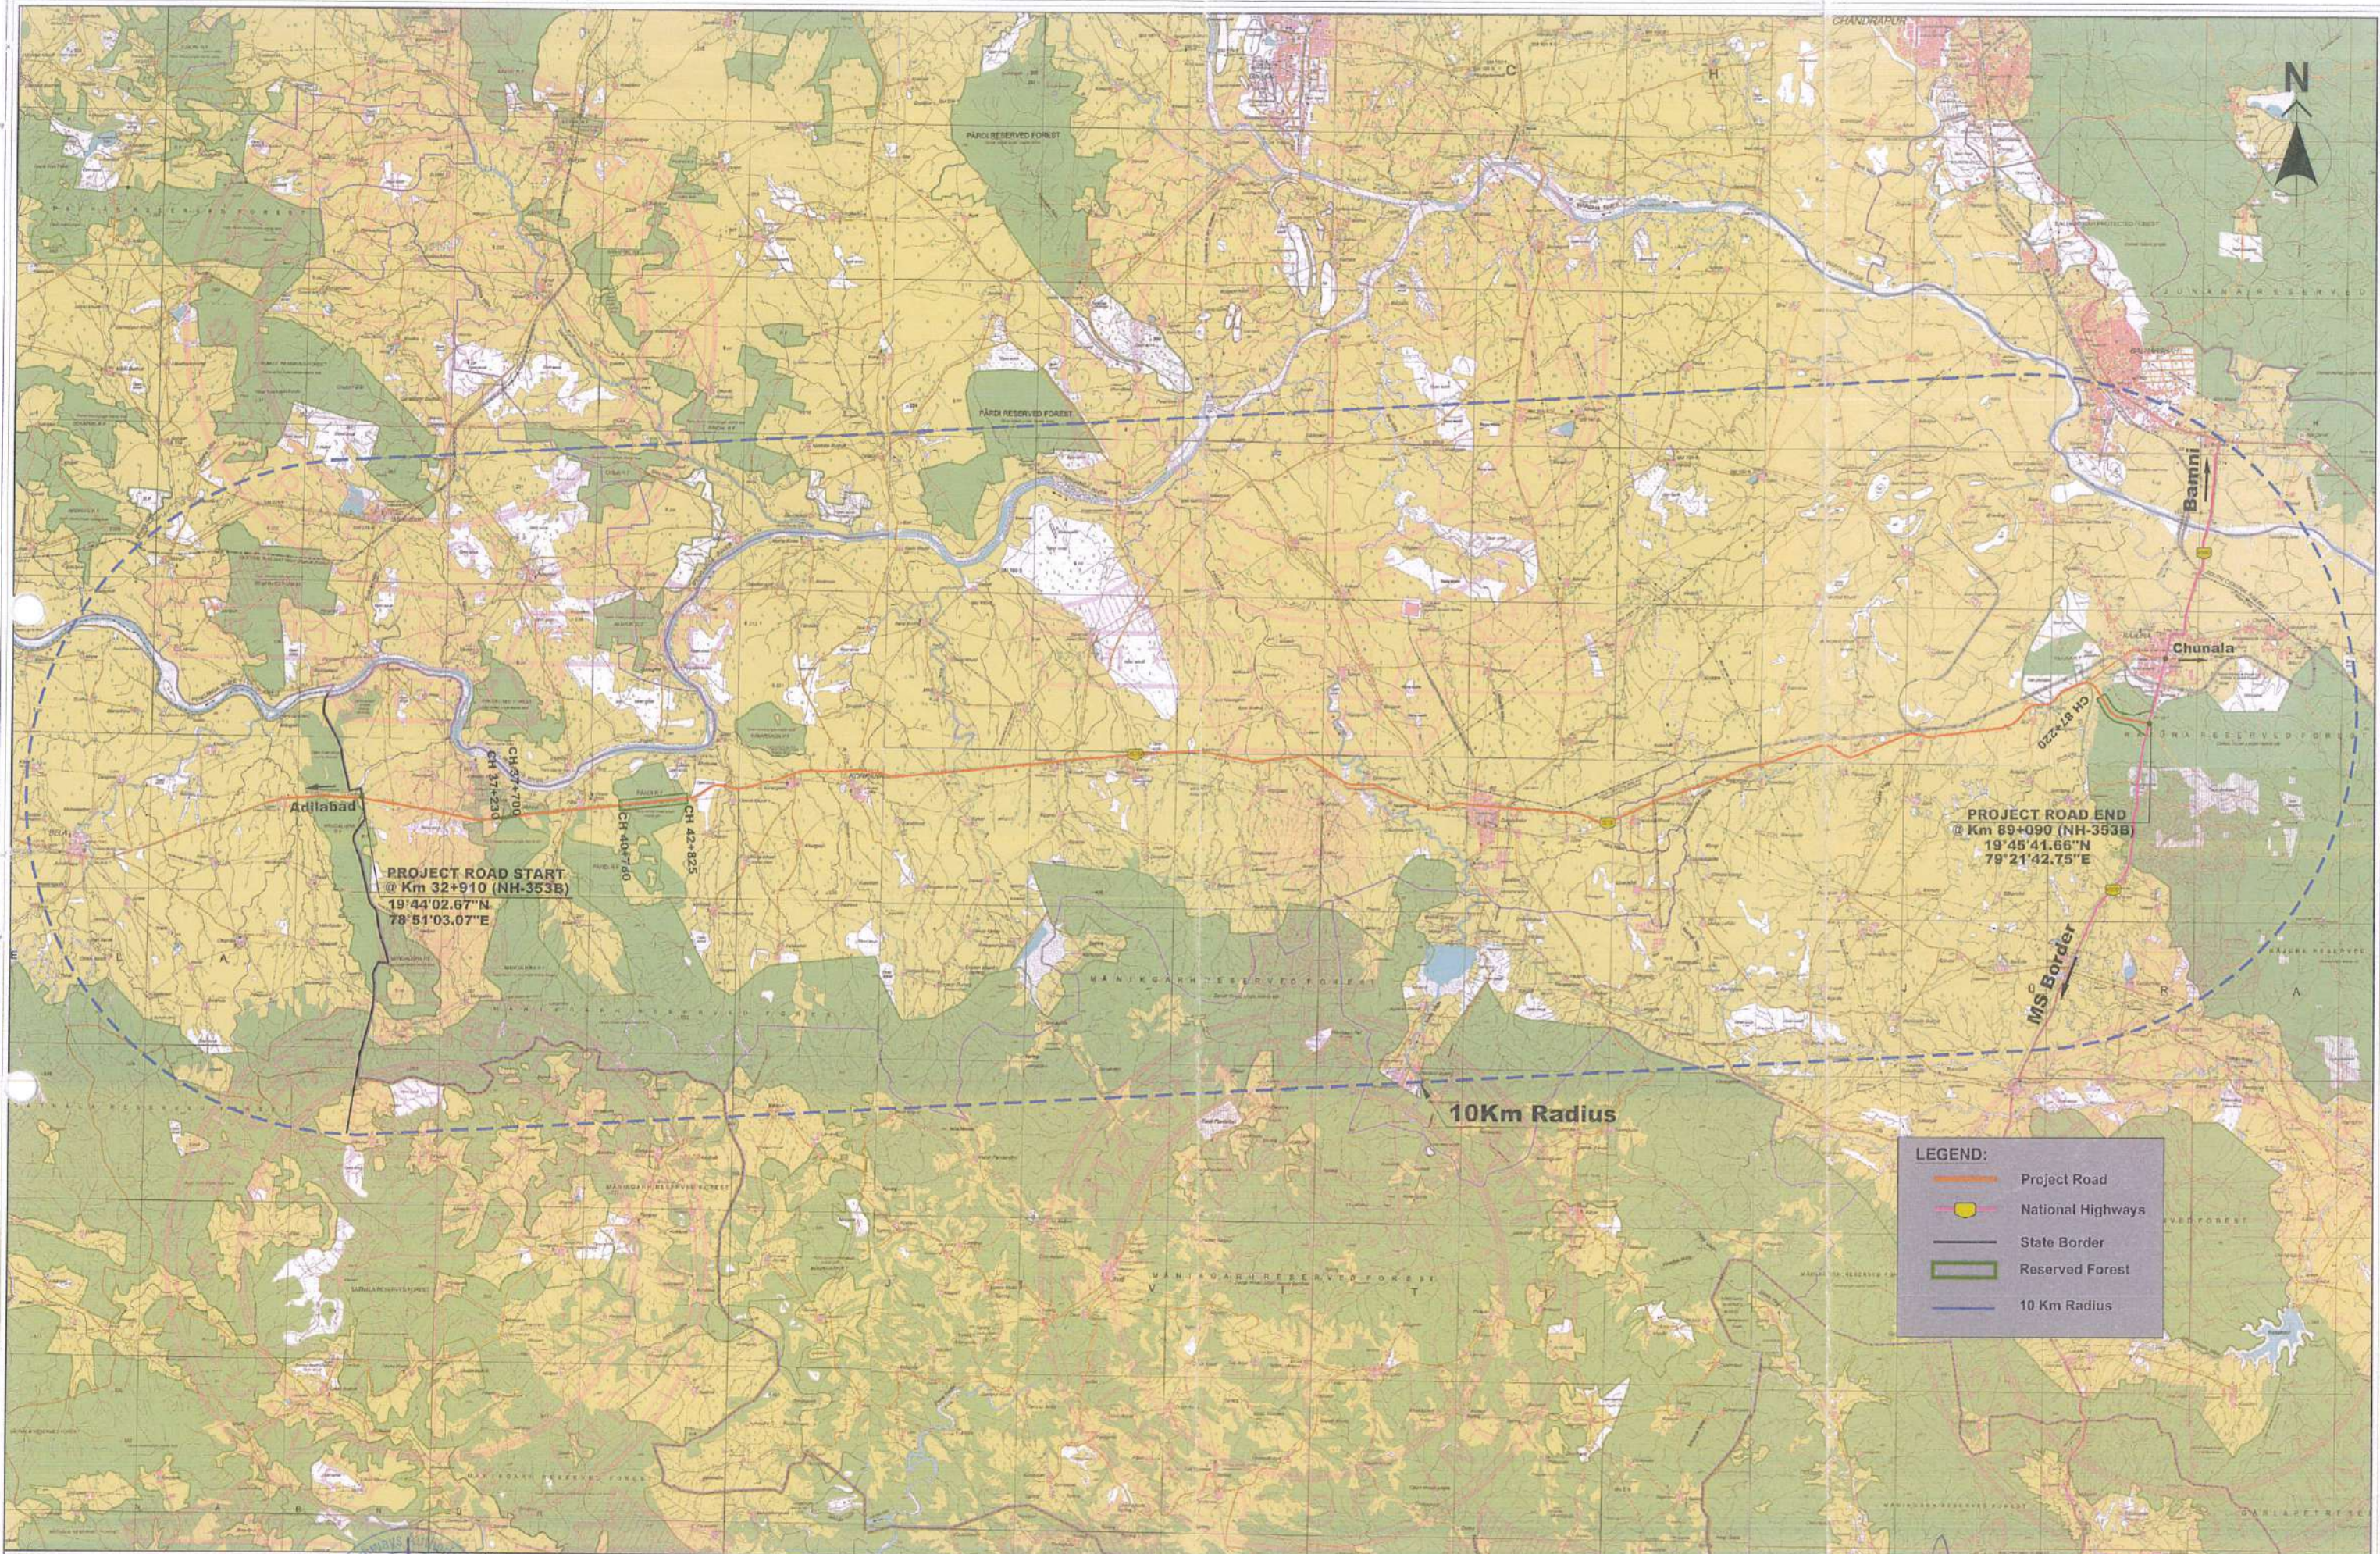

S.No	Date	Revisions	Remarks
01.	19.06.20	-	

Client: National Highways Authority of India

Project: Consultancy Services for Project management including preparation of Detailed Project Report of Adilabad - Korpana - Wansadi - Gadchandhur - Bamanwada - Rajura - Gondpipri - Ashti of National Highway 353B for up-gradation to Four Lane with paved shoulder configurations

Title: PROJECT UNDER 10 Km RADIUS MAP
SCALE 1:50000


Consultant: Mukesh & Associates
CONSULTANTS & ENGINEERS
www.mukeshassociates.com

Head Office:
205, Ranganatha Avenue,
Perumal Malai Main Road,
Narendrapally, Salem - 636 004, Tamilnadu, INDIA
Tel: (0427) 2330386, 2331100, Fax: (0427) 2330209
Email: salemmain@rediffmail.com

Delhi Office:
J-925 Palm Vihar,
Near Maple Country Club,
Gurgaon - 122017
Prt: 09958077593
Email: msk@delhi.mukeshassociates.com

Sheet No: -
Drawn by: R.D.
Checked by: M.K.B.
Verified by: M.K.B.
Approved by: M.K.D.

Dwg No: PROJECT UNDER 10 Km RADIUS MAP
File name: Yrd16\VolumeE\02.Rajura\Drawings\04.Project Under 10 Km Radius
Date: 19.06.2020

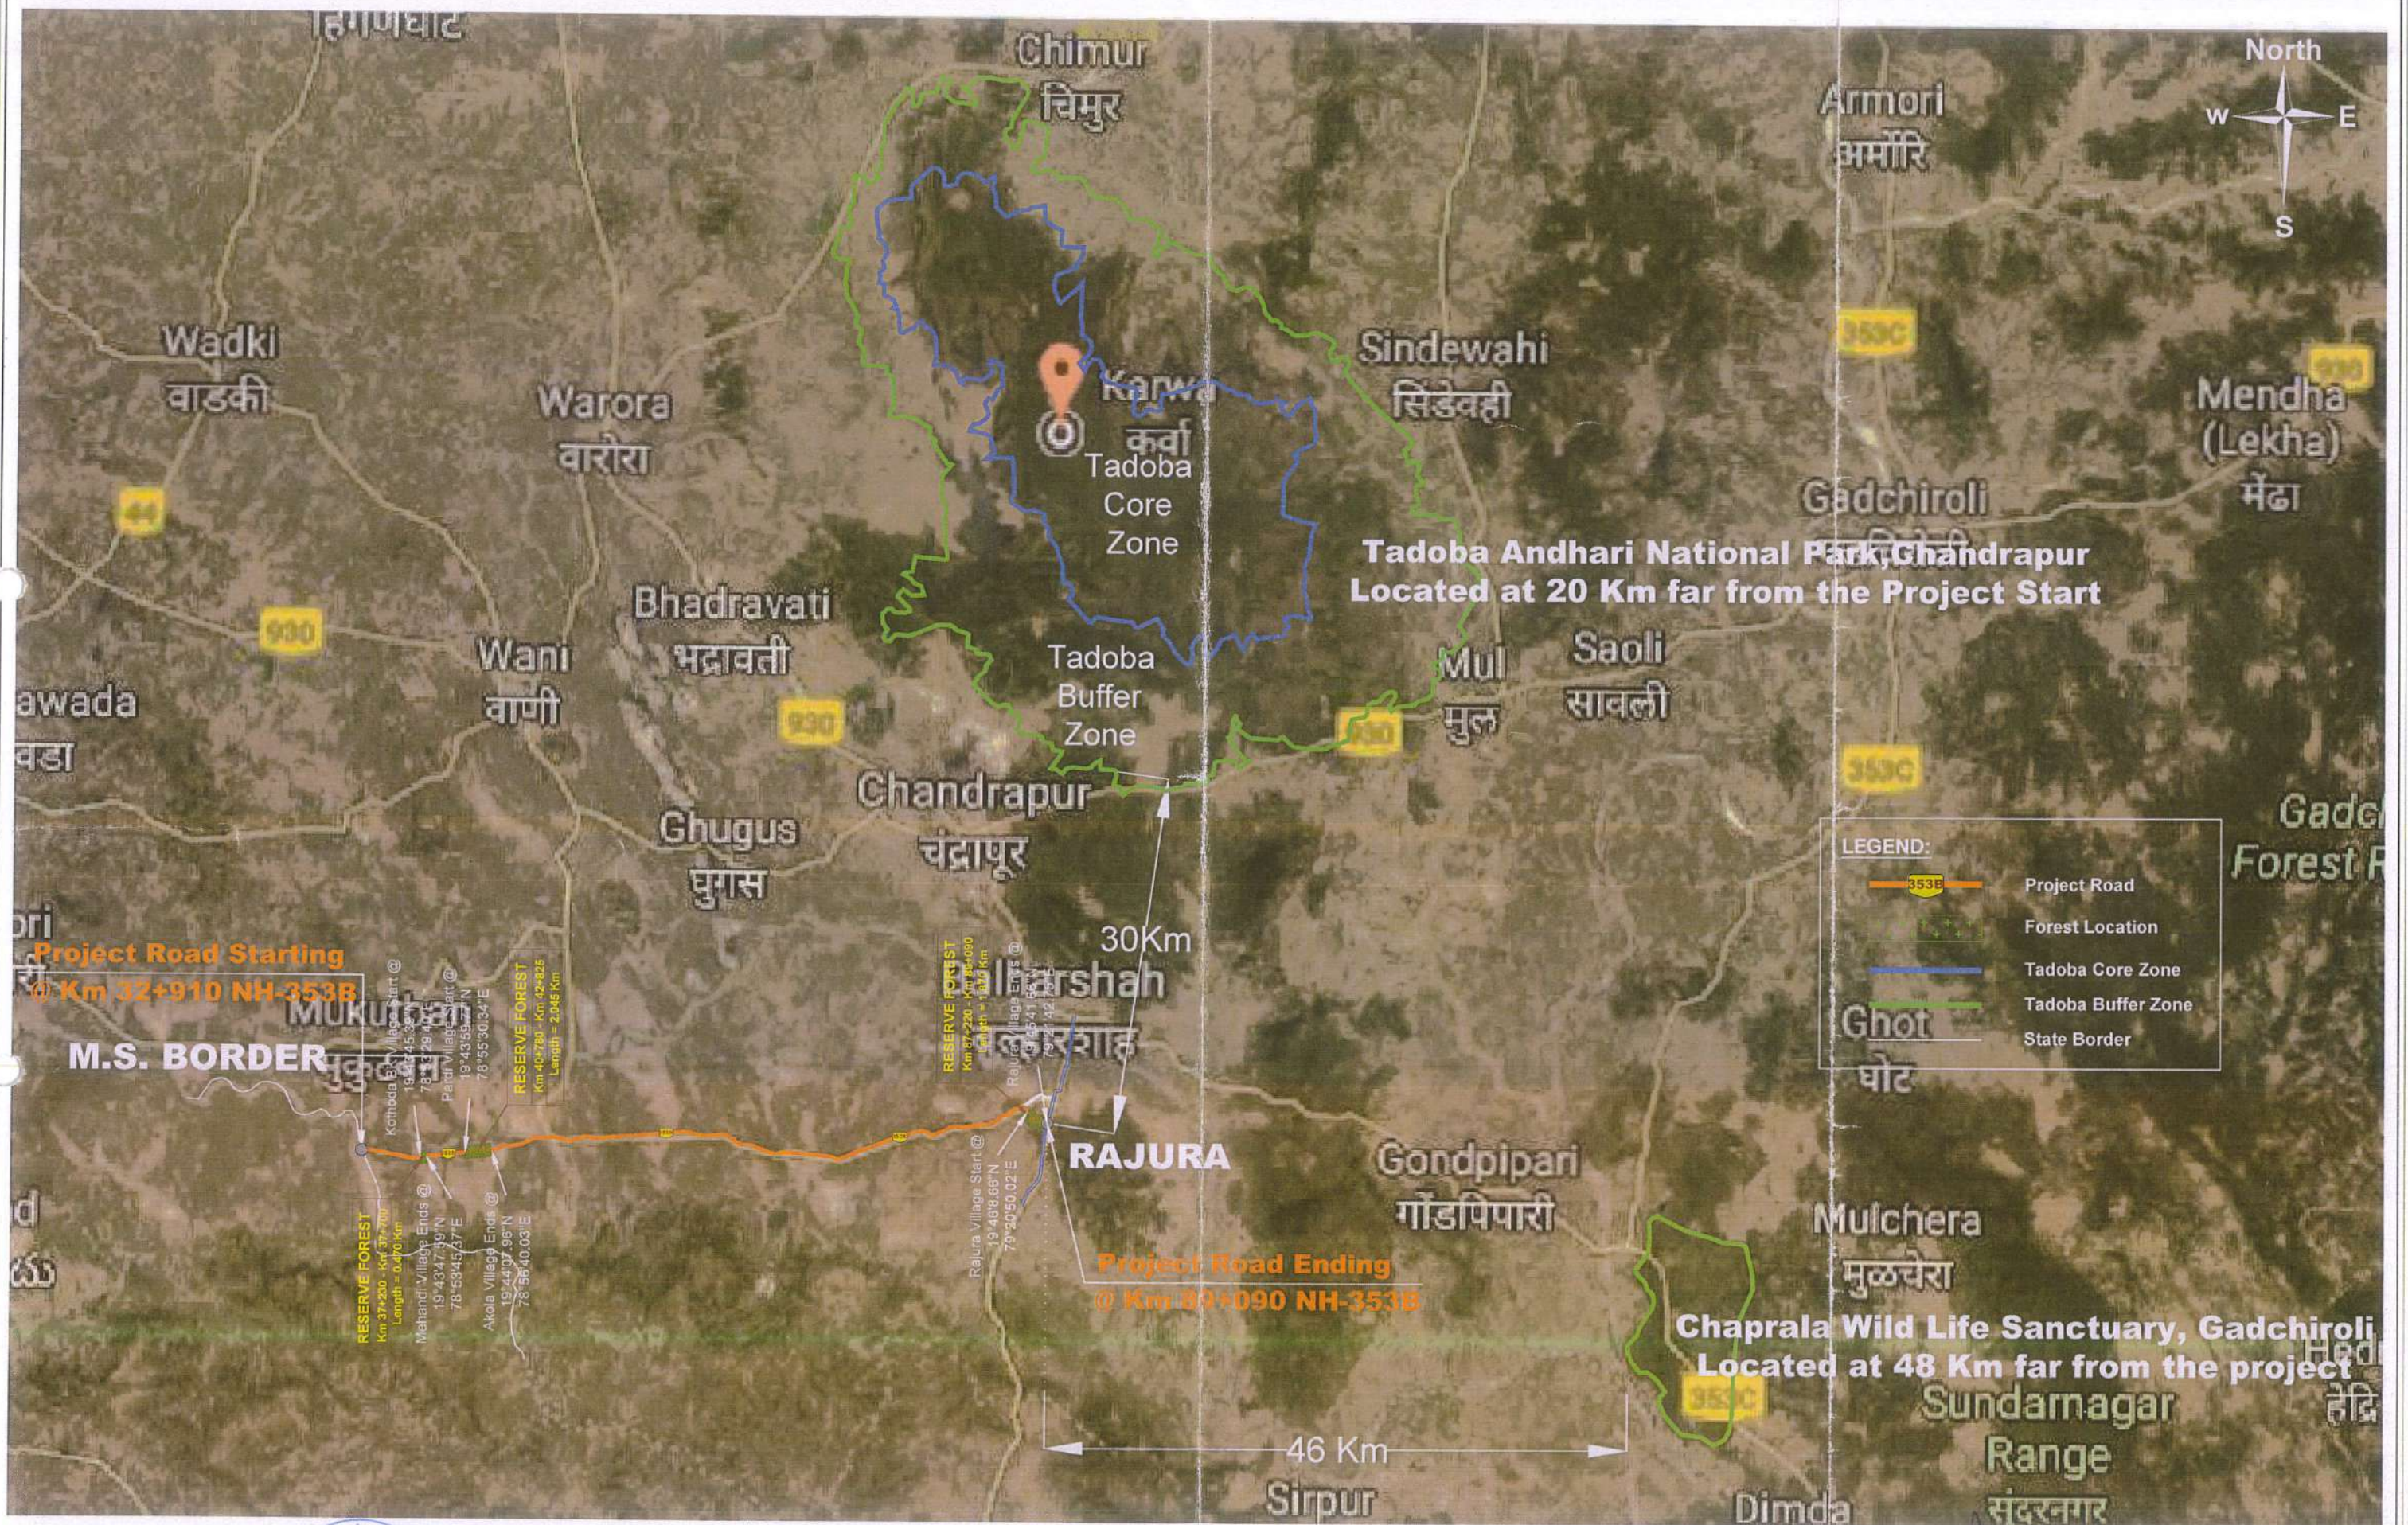

Client: National Highways Authority of India

Project: Consultancy Services for Project management including preparation of Detailed Project Report of Adilabad - Korpana - Wansadi - Gadchandhur - Bamanwada - Rajura - Gondpipari - Ashti of National Highway 353B for up-gradation to Four Lane with paved shoulder configurations

Title: SANCTUARY / NATIONAL PARK

Consultant: Mukesh & Associates

Head Office: 28, Rangasagar Avenue, Perumal Malai Main Road, Narasodhipatty, Salem - 636 004, Tamilnadu, INDIA. Tel: (0427) 2330395, 2331109, Fax: (0427) 2330229 E-mail: salemmano@gmail.com

Delhi Office: J-375 Palm Vihar, Near Maple Country Club, Gurgaon - 122017 Ph: 09956077693 Email: manojkumar@mukeshassociates.com

Sheet No: 02 of 02

Dwg No: Sanctuary & National Park with Google Map

Drawn by: R.D.

Checked by: M.K.B.

Verified by: M.K.B.

Approved by: M.K.D.

File name: Ird16\EVolumeE\02 Rajura\Drawings\05.Sanctuary & National Park


Date: 19.06.20

Page 111

S.No	Date	Revisions	Remarks
01.	19.06.20	-	

Index to Maps

1 2 3

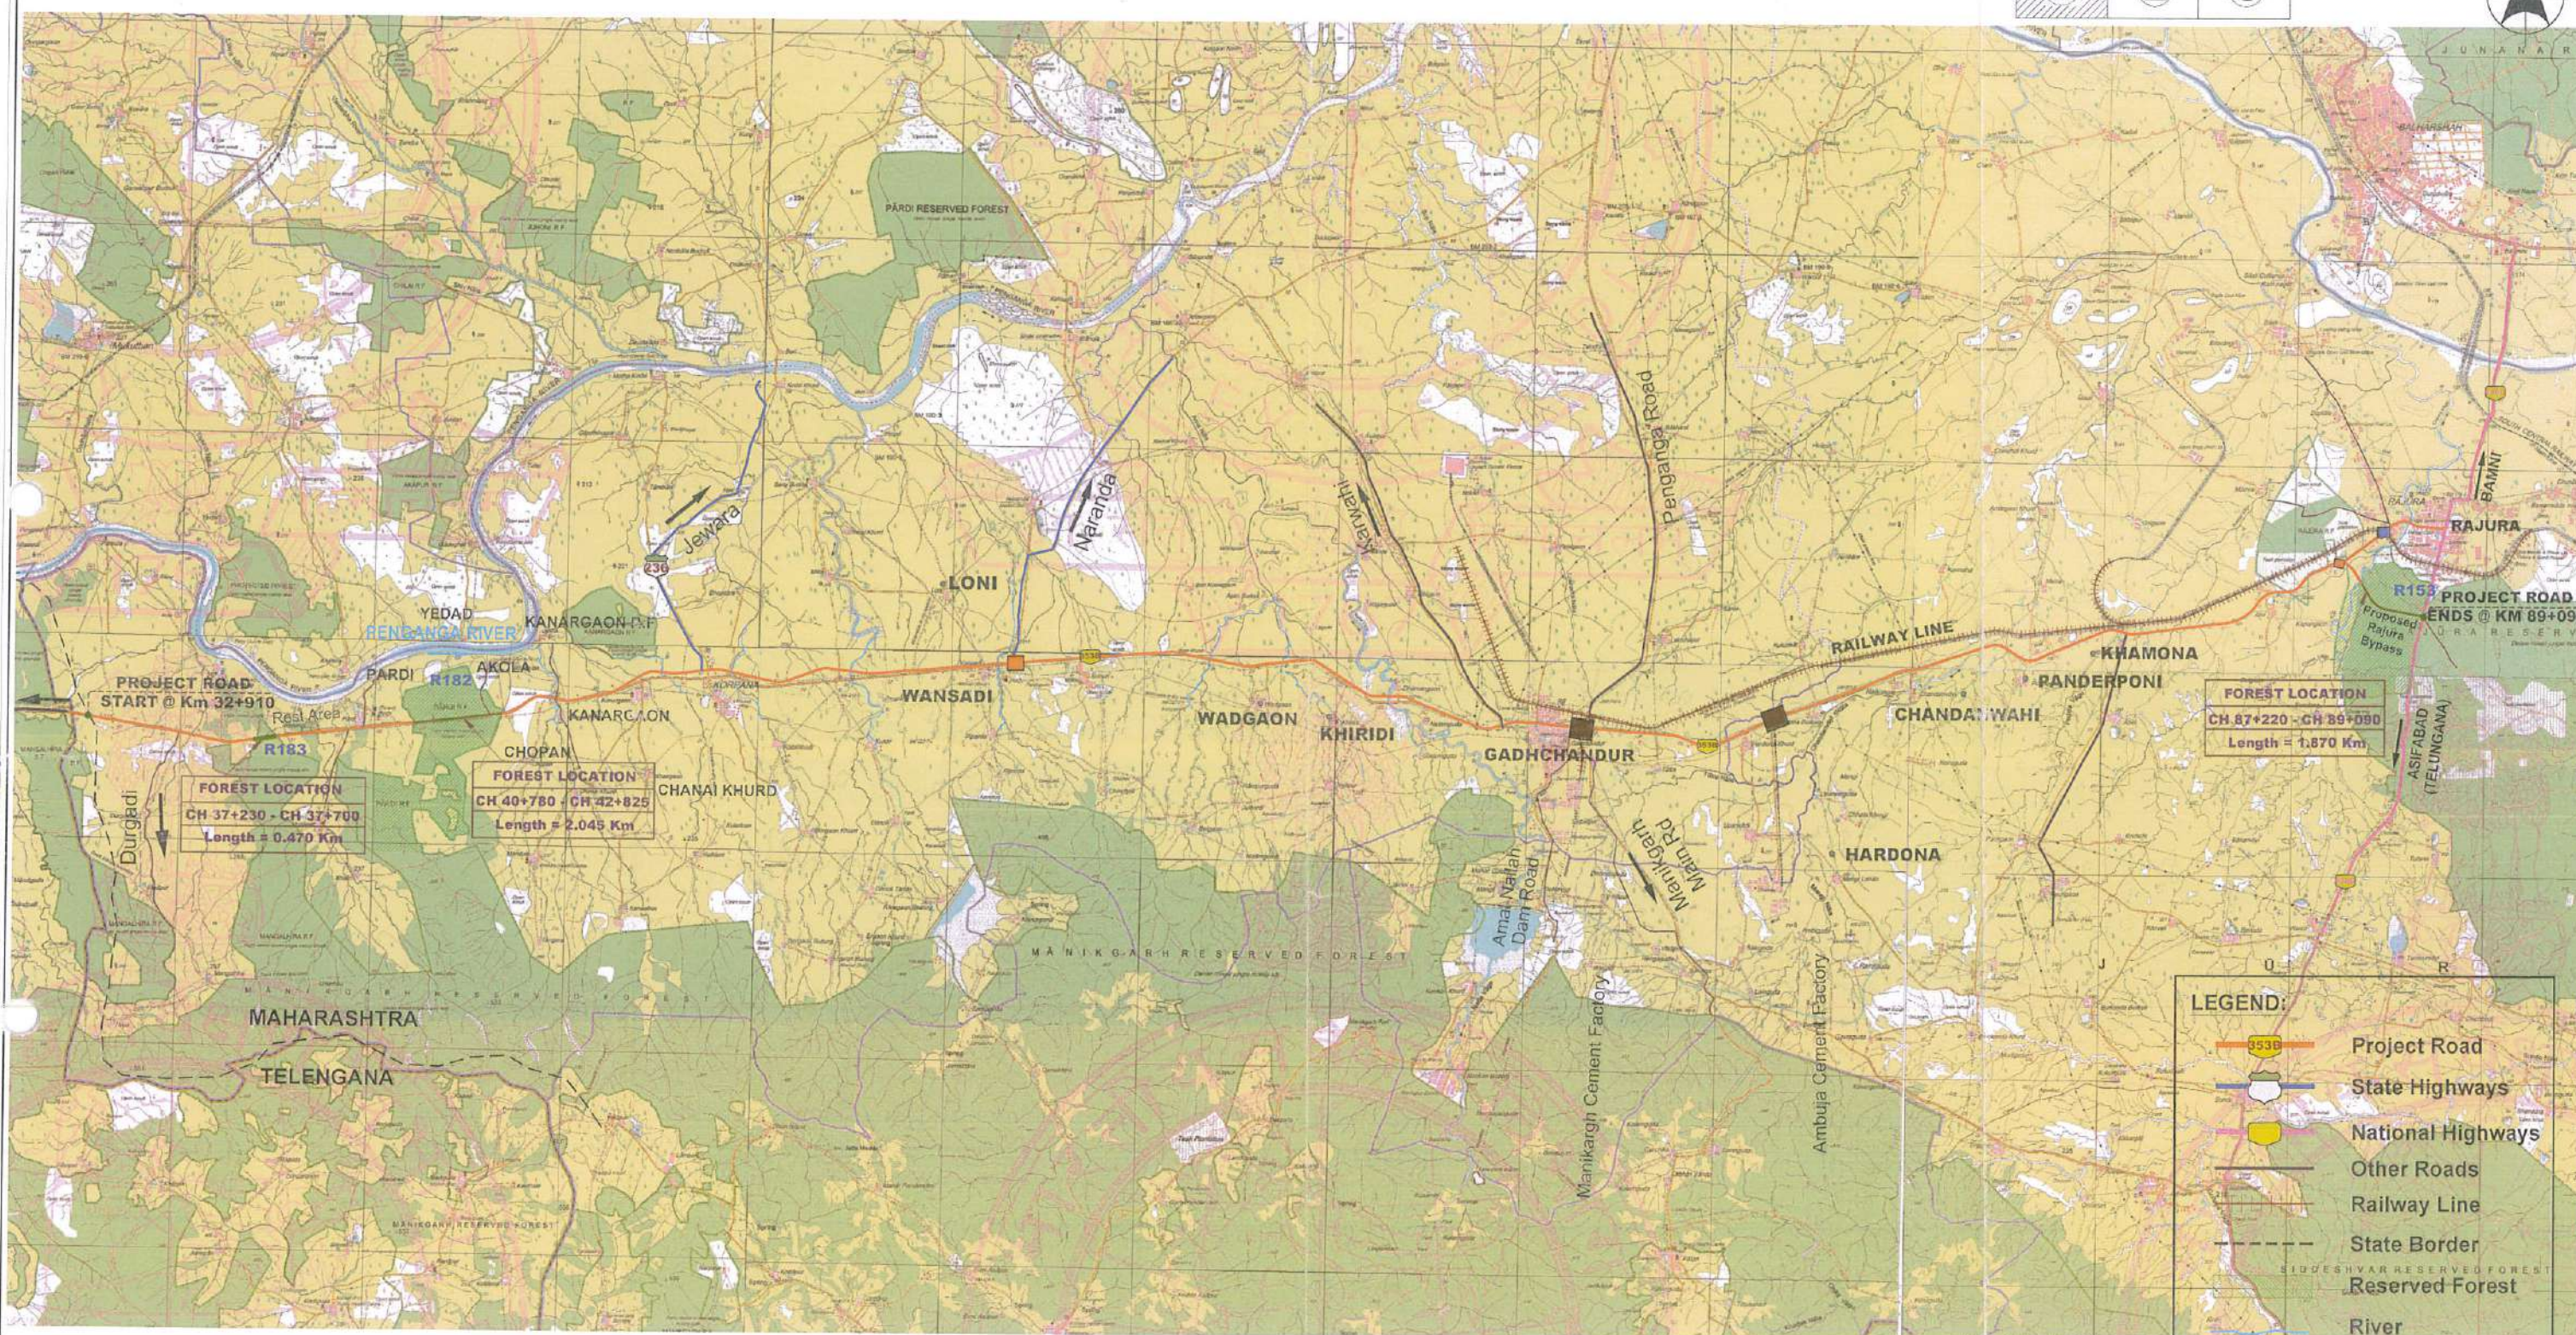

LEGEND:

- 353B Project Road
- State Highways
- National Highways
- Other Roads
- Railway Line
- State Border
- Reserved Forest
- River
- VUP
- ROB
- RUB



Client: National Highways Authority of India

Project: Consultancy Services for Project management including preparation of Detailed Project Report of Adilabad - Korpana - Wansadi - Gadchandhur - Bamanwada - Rajura - Gondpipri - Ashti of National Highway 353B for up-gradation to Four Lane with paved shoulder configurations

Title:

OVER ALL LOCATION MAP

Consultant: Mukesh & Associates consultants & engineers

Head Office: 26, Ranginathji Road, Perumal Meas Road, Narasimhapur, Salem - 636 004, Tamil Nadu, INDIA. Tel: (0427) 2330955, 2331109, Fax: (0427) 2330229, Email: salemmano@gmail.com

Delhi Office: J-975 Palam Vihar, Near Maple Country Club, Gurgaon - 122017, Ph: 09956077093, Email: manojkumar@mukeshassociates.co

Sheet No : 01 of 03

Drawn by: R.D

Checked by: M.K.B

Verified by: M.K.B

Approved by: M.K.D

Dwg No: OVER ALL LOCATION MAP

File name: Wrd16\E\Volume E\Bamini-Rajura\02.Location



Date: 19.06.2020

S.No	Date	Revisions	Remarks
01.	19.06.20		

MAHARASHTRA STATE



CHANDRAPUR DISTRICT

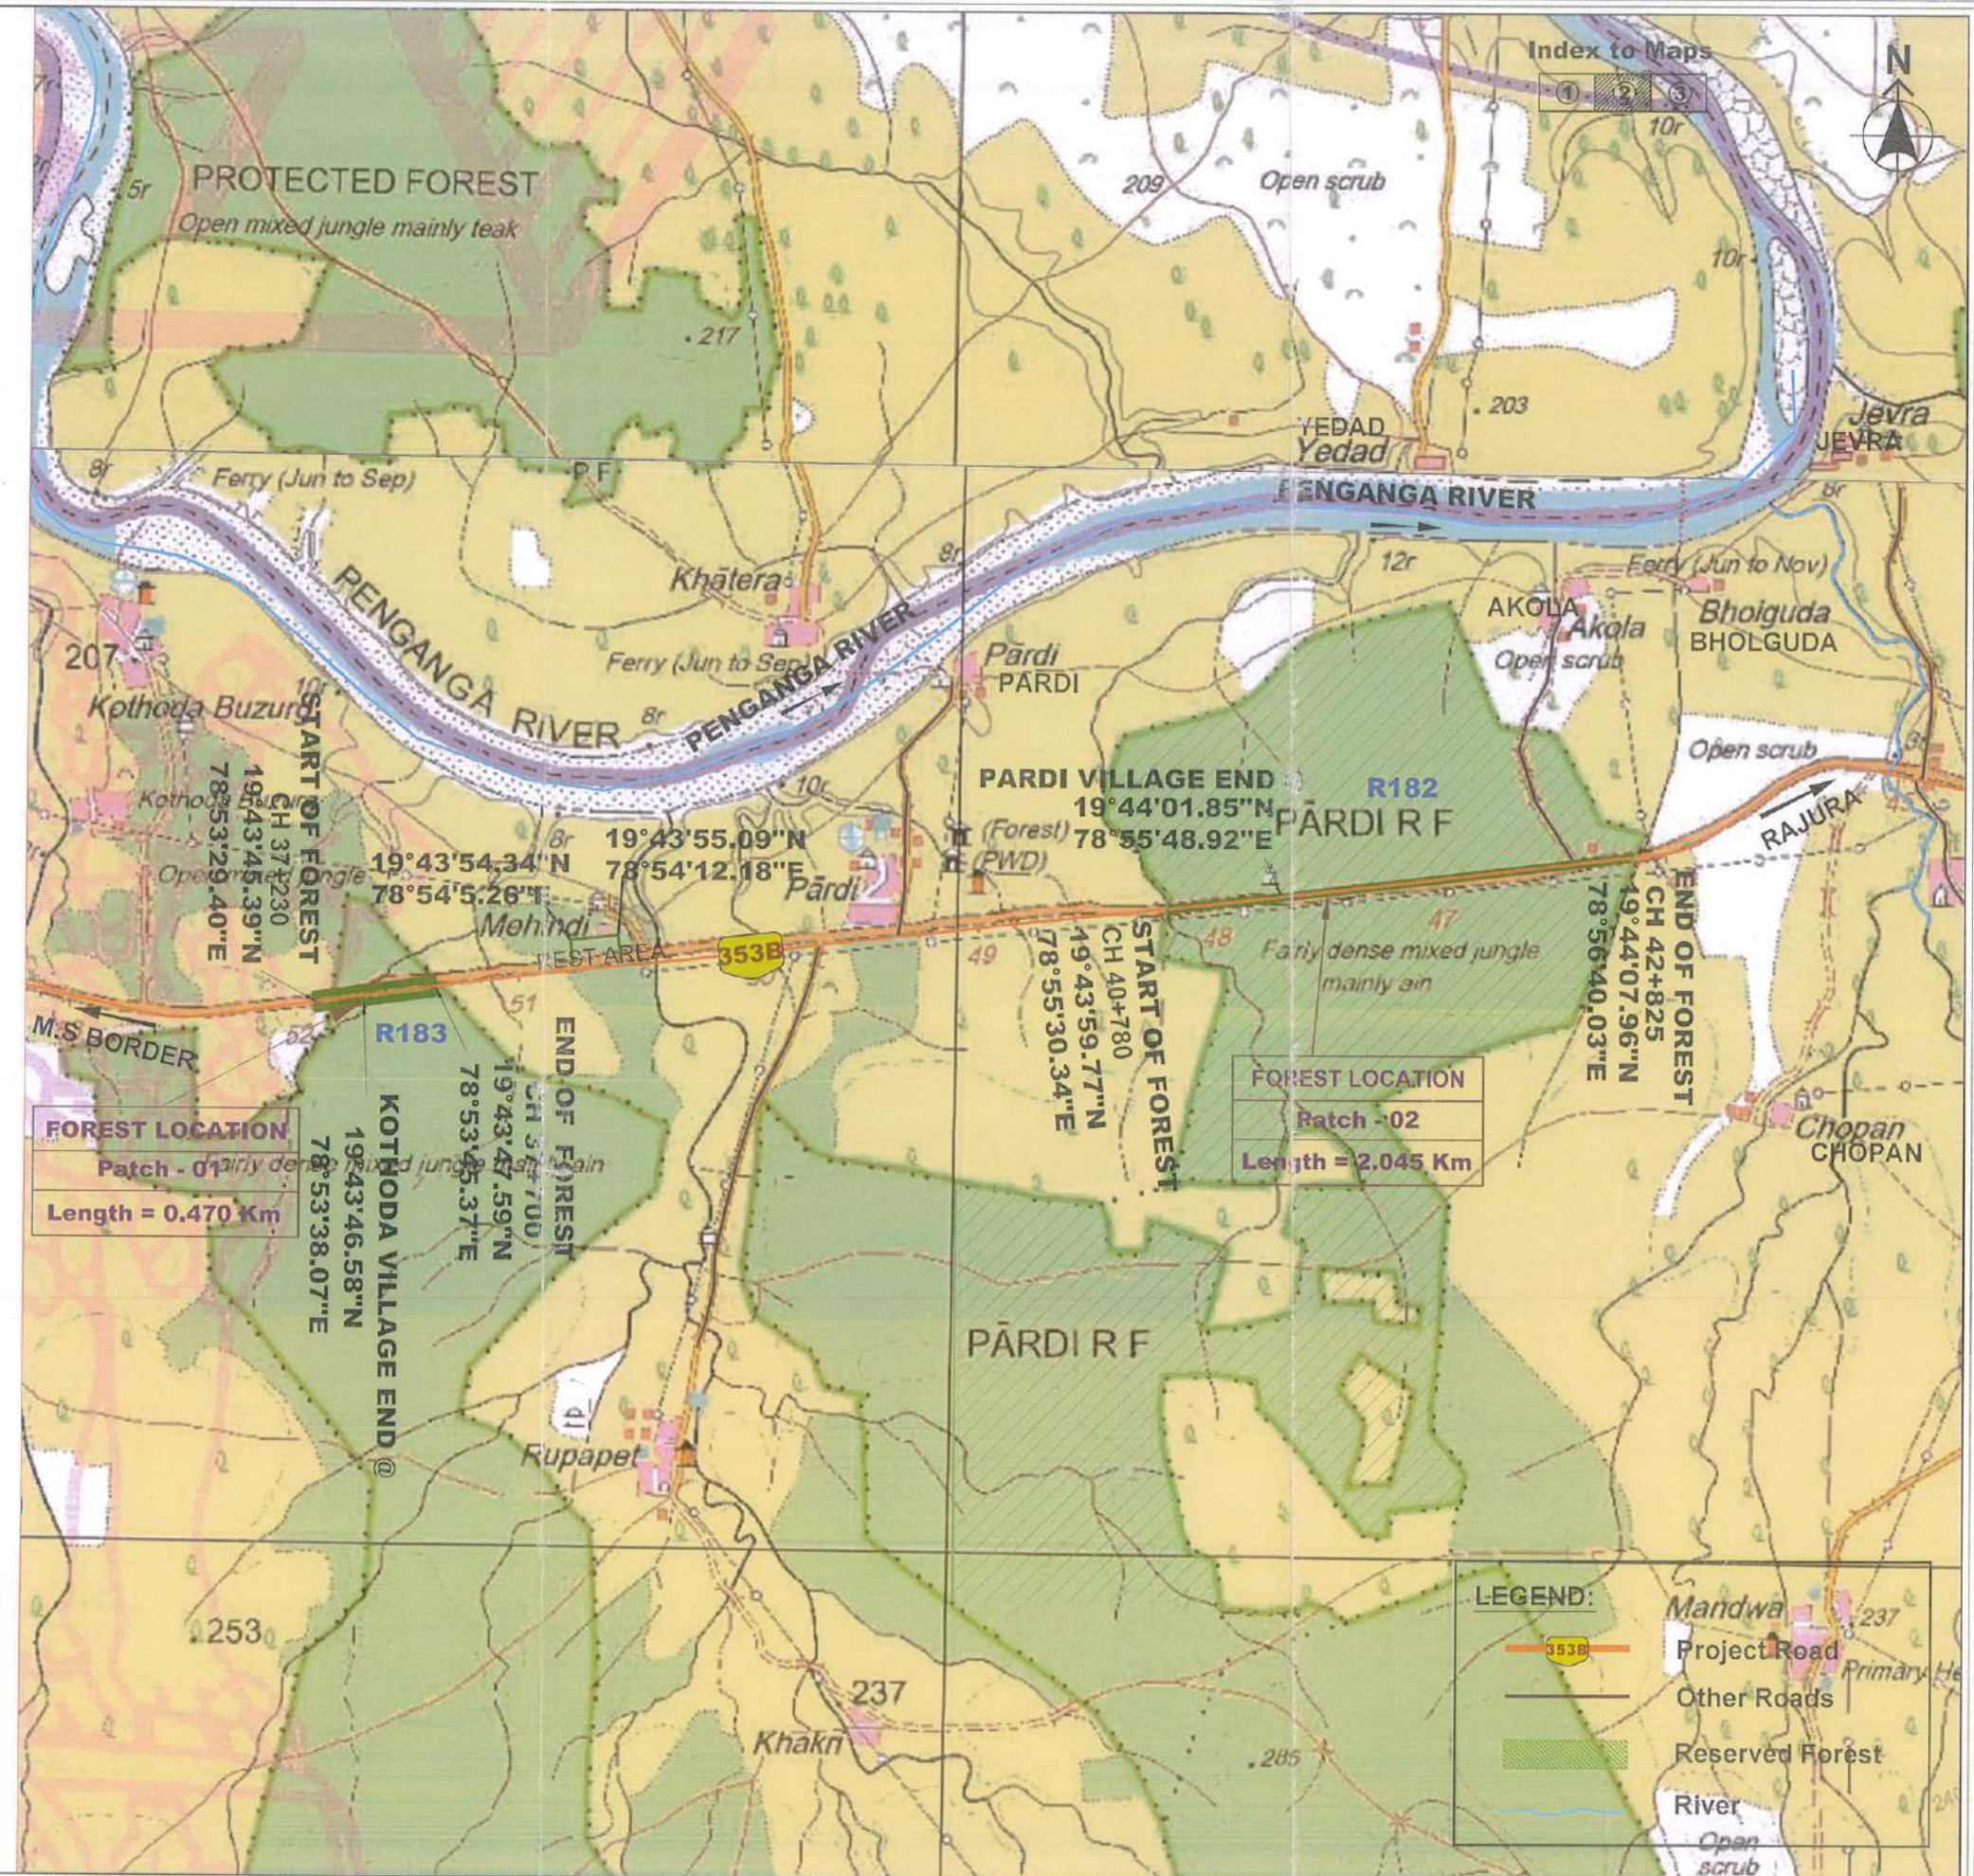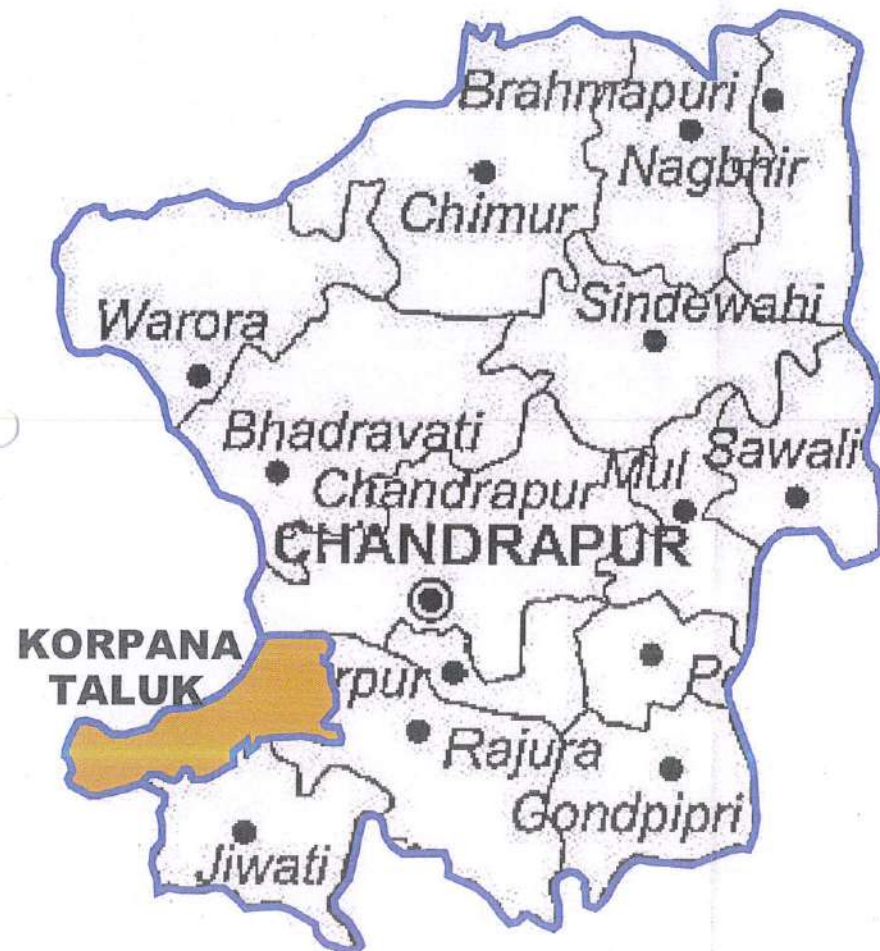

S.No	Date	Revisions	Remarks
01.	19.06.20	-	

Client: National Highways Authority of India

Project: Consultancy Services for Project management including preparation of Detailed Project Report of Adilabad - Korpana - Wansadi - Gadchandhur - Bamanwada - Rajura - Gondpipri - Ashti of National Highway 353B for up-gradation to Four Lane with paved shoulder configurations

Title: LOCATION MAP

Consultant: Mukesh & Associates
CONSULTANTS & ENGINEERS
www.mukeshassociates.com

Head Office:
20, Ranganaik Avenue,
Perumal Malai Main Road,
Narasimhapatty, Salem - 636 004 Tamilnadu INDIA
Tel: 1 (0427) 2330396, 2331105, Fax: (0427) 2330209
E-mail: salemmaine@gmail.com

Delhi Office:
J-975 Palam Vihar,
Near Middle Country Club,
Gurgaon - 122017
Pin: 09958077693
E-mail: menojumar@mukeshassociates.com

Sheet No : 02 of 03

Drawn by: R.D

Checked by: M.K.B

Verified by: M.K.B

Approved by: M.K.D


Dwg No: LOCATION MAP

File name: Wrd16\Volume EVBamini-Rajura\02.Location


Date: 19.06.2020

Page 96

MAHARASHTRA STATE

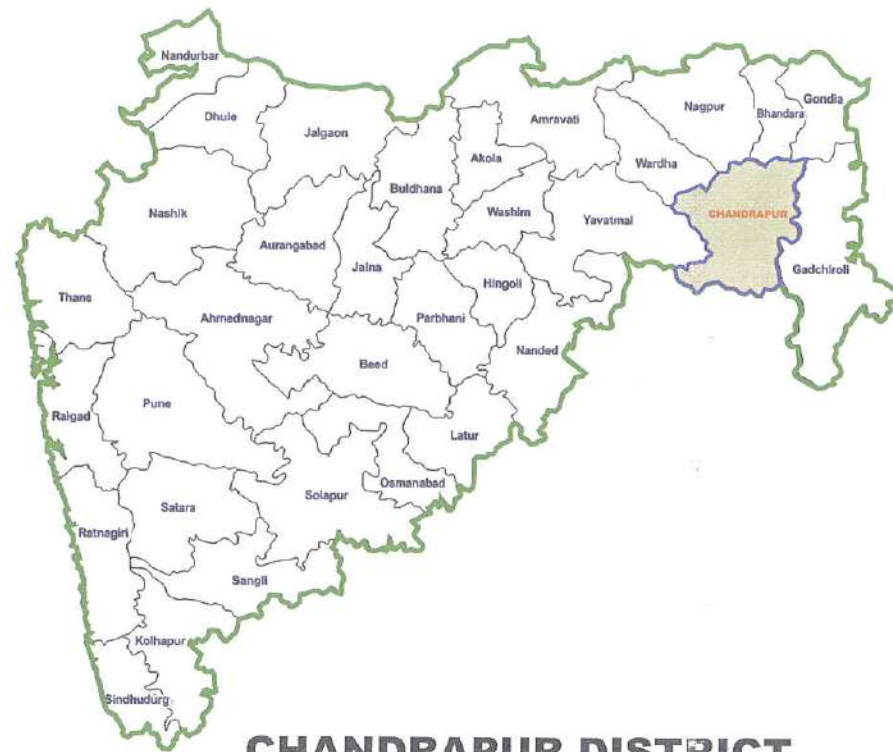

CHANDRAPUR DISTRICT

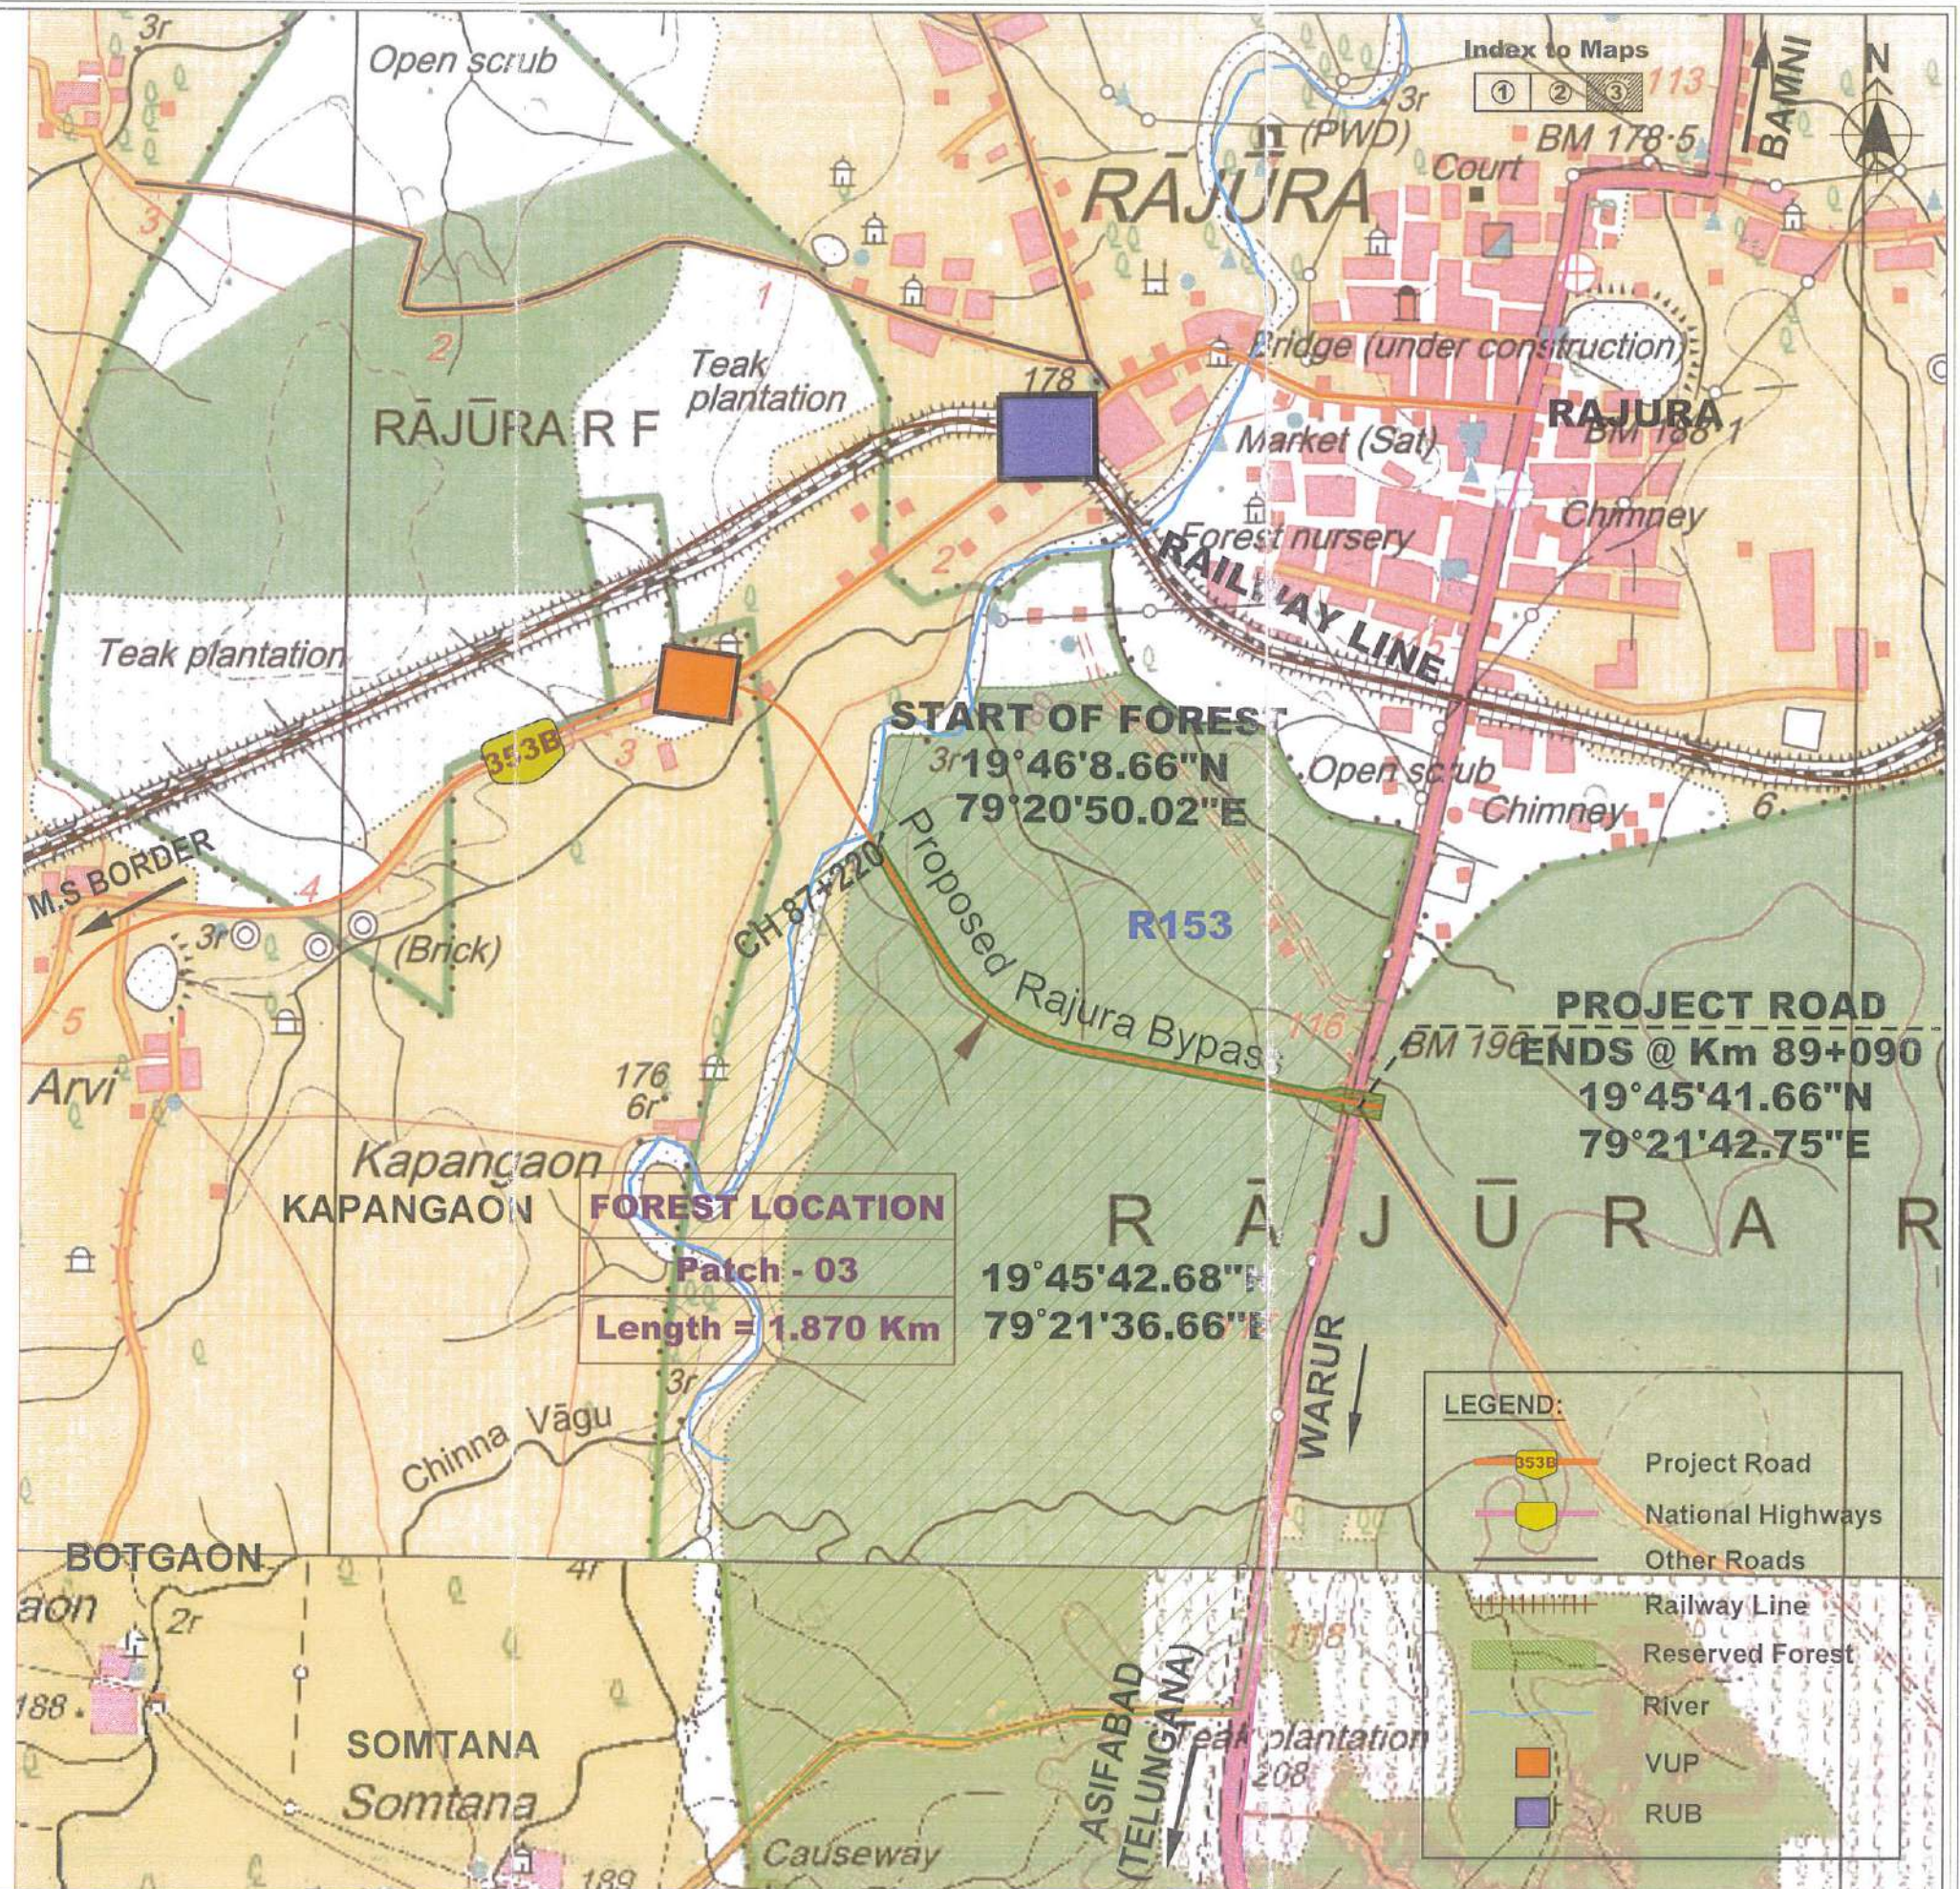

Client: National Highways Authority of India

Project: Consultancy Services for Project management including preparation of Detailed Project Report of Adilabad - Korpana - Wansadi - Gadchandhur - Bamanwada - Rajura - Gondpipri - Ashti of National Highway 353B for up-gradation to Four Lane with paved shoulder configurations

Title: LOCATION MAP

Consultant: Mukesh & Associates
CONSULTANTS & ENGINEERS
www.mukeshassociates.com

Head Office: 35, Rangnathrao Avenue, Feroze Shah Mehta Road, Neweshipally, Salem - 636 004, Tamil Nadu, INDIA. Tel: (0427) 2330395, 2331109. Fax: (0427) 2330209. E-mail: salemmano@gmail.com

Delhi Office: J-975 Palam Vihar, Near Maple Country Club, Gurgaon - 122017. Ph: 0895077899. Email: manojkuma@mukeshassociates.com

Sheet No : 03 of 03

Drawn by: R.D

Checked by: M.K.B

Verified by: M.K.B

Approved by: M.K.D


Dwg No: LOCATION MAP

File name: \\rd161\\Volume E\\Bamini-Rajura\\02.Location

Date: Page 97

S.No	Date	Revisions	Remarks
01.	19.06.20	-	

Index to Maps

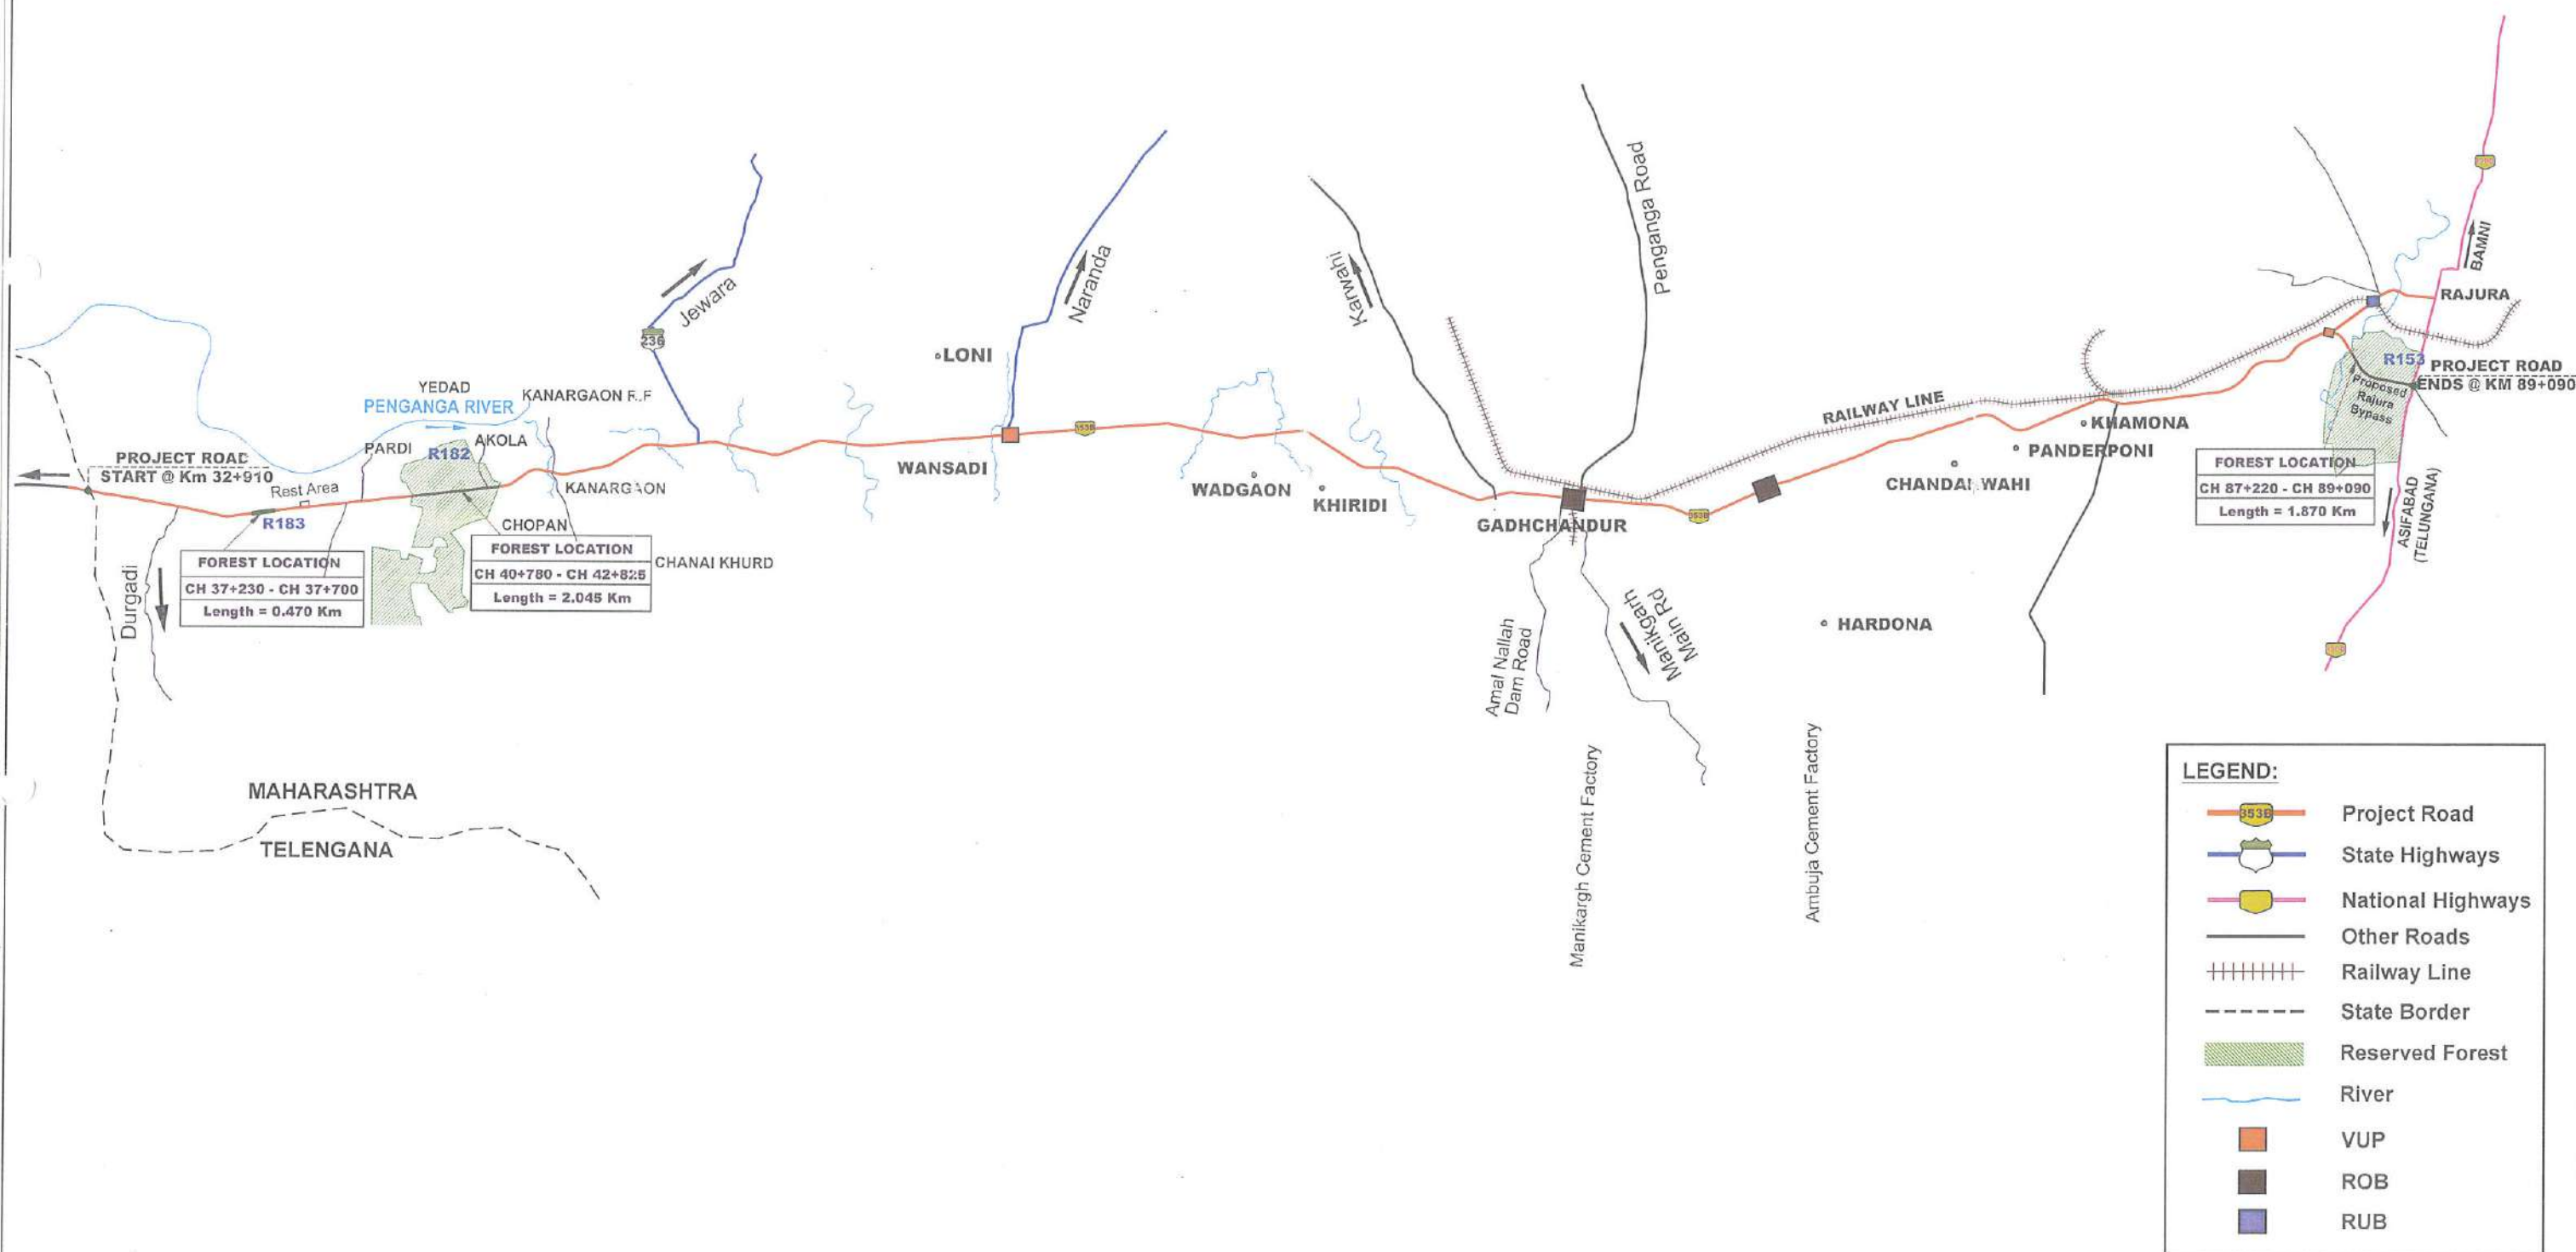

Client: National Highways Authority of India

Project: Consultancy Services for Project management including preparation of Detailed Project Report of Adilabad - Korpana - Wansadi - Gadchandhur - Bamanwada - Rajura - Gondp. p.i - Ashti of National Highway 353B for up-gradation to Four Lane with paved shoulder configurations

Title:

OVER ALL LOCATION MAP

Consultant: Mukesh & Associates
CONSULTANTS & ENGINEERS
www.mukeshassociates.com

Head Office: 2/8, Ranganathan Avenue, Panimalar Main Road, Narasimhapally, Salem - 636 004, Tamil Nadu, INDIA
Tel: (0427) 2330395, 2331109, Fax: (0427) 2330209
Email: salemmanoj@gmail.com

Delhi Office: J-575 Palam Vihar, Near Maple Country Club, Gurgaon - 122017
Ph: 00960776029
Email: manojkumar@mukeshassociates.com

Sheet No : 01 of 03

Drawn by: R.D

Checked by: M.K.B

Verified by: M.K.B

Approved by: M.K.D

Dwg No: OVER ALL LOCATION MAP

File name: \\rd16\\E\\Volume E\\Bamini-Rajura\\02.Location

Date: 19.06.2020

MAHARASHTRA STATE




CHANDRAPUR DISTRICT



KORPANA
TALUK

Index to Maps

① ② ③

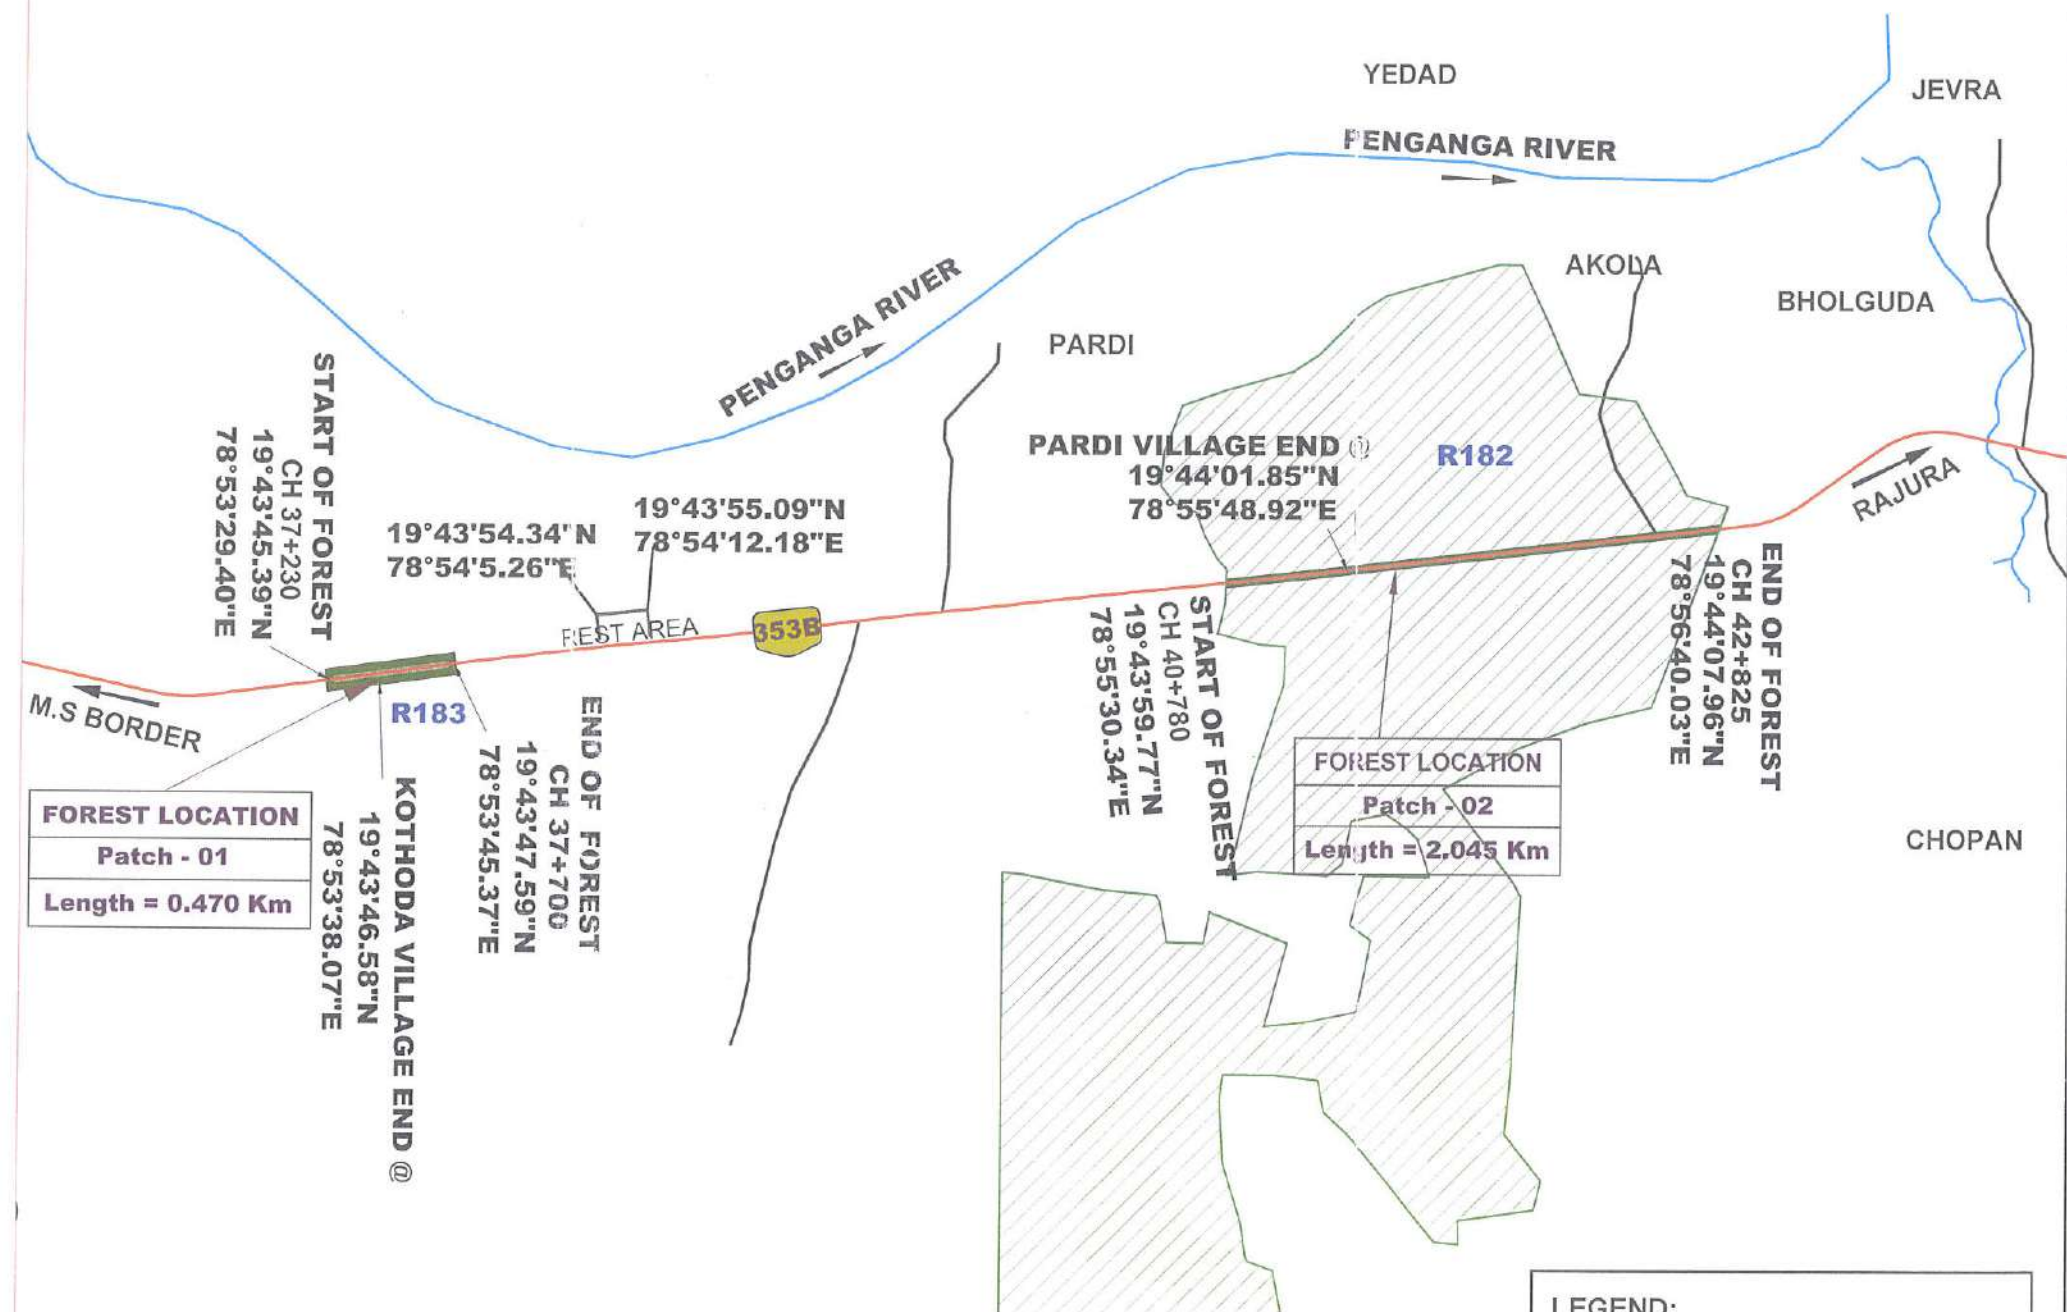

LEGEND:

- Project Road
- Other Roads
- Reserved Forest
- River

Client: National Highways Authority of India

Project: Consultancy Services for Project management including preparation of Detailed Project Report of Adilabad - Korpana - Wansadi - Gadchandhur - Bamanwada - Rajura - Gondpipri - Ashti of National Highway 353B for up-gradation to Four Lane with paved shoulder configurations

Title:

LOCATION MAP

Consultant:

Mukesh & Associates
CONSULTANTS & ENGINEERS
www.mukeshassociates.com

Head Office:
205, Rangwadekar Avenue,
Perumal Malai Main Road,
Naresothipally, Salem - 636 004 Tamil Nadu INDIA
Tel: (0427) 2330295, 2331109, Fax: (0427) 2330209
Email: salemnara@gmail.com

Delhi Office:
J - 975 Palam Vihar,
New Maple Country Club,
Gurgaon - 122017
Ph: 01958077693
Email: manojumar@mukeshassociates.com

Sheet No : 02 of 03

Drawn by: R.D.
Checked by: M.K.B.
Verified by: M.K.B.
Approved by: M.K.D.

Dwg No: LOCATION MAP


File name: \\rd16\\E\\Volume E\\Bamini-Rajura\\02.Location

Date: Page 99



S.No	Date	Revisions	Remarks
01.	19.06.20	-	

MAHARASHTRA STATE

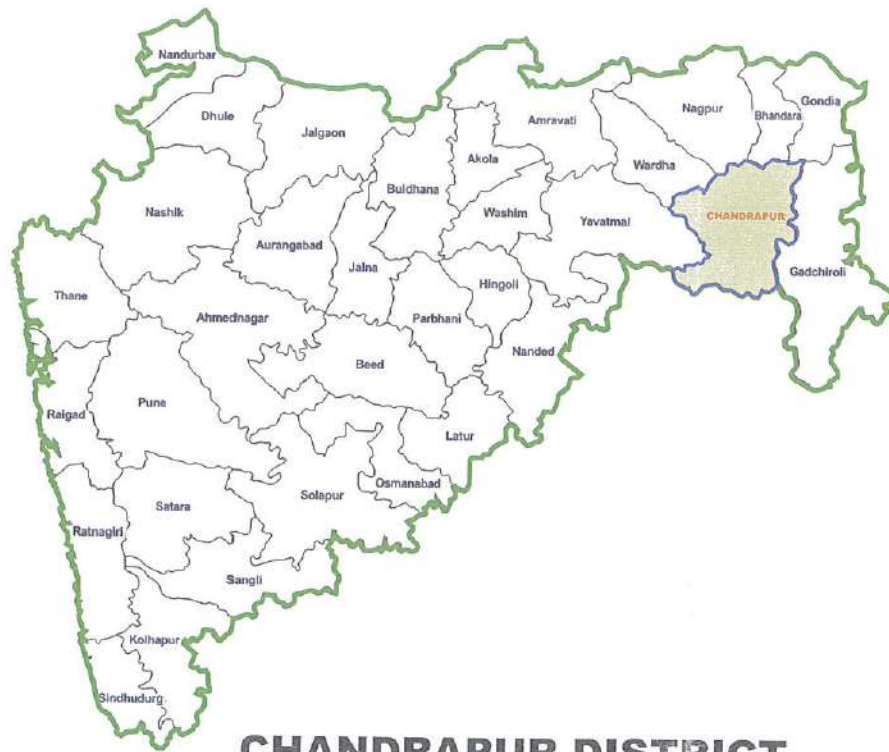

CHANDRAPUR DISTRICT



Client: National Highways Authority of India

Project: Consultancy Services for Project management including preparation of Detailed Project Report of Adilabad - Korpana - Wansadi - Gadchandhur - Bamanwada - Rajura - Gondpipri - Ashti of National Highway 353B for up-gradation to Four Lane with paved shoulder configurations

Title:

LOCATION MAP

Consultant: Mukesh & Associates
consultants & engineers
www.mukeshassociates.com

Head Office:
208, Ranagiri Avenue,
Panimalar Main Road,
Narasimharashty, Salem - 636 004, Tamilnadu, INDIA
Tel: (0427) 2330395, 2331105, Fax: (0427) 2330209
Email: salemmaine@gmail.com

Dehti Office:
1-975 Palani Vihar,
Near Maple Country Club,
Gurgaon - 122017
Ph: 09958077693
Email: monekuma@mukeshassociates.com

Sheet No : 03 of 03

Drawn by: R.D

Checked by: M.K.B

Verified by: M.K.B



Approved by: M.K.D

Dwg No: LOCATION MAP

File name: Wd16\Volume E\Bamini-Rajura\02.Location

Date: Page 100

Index to Maps
① ② ③

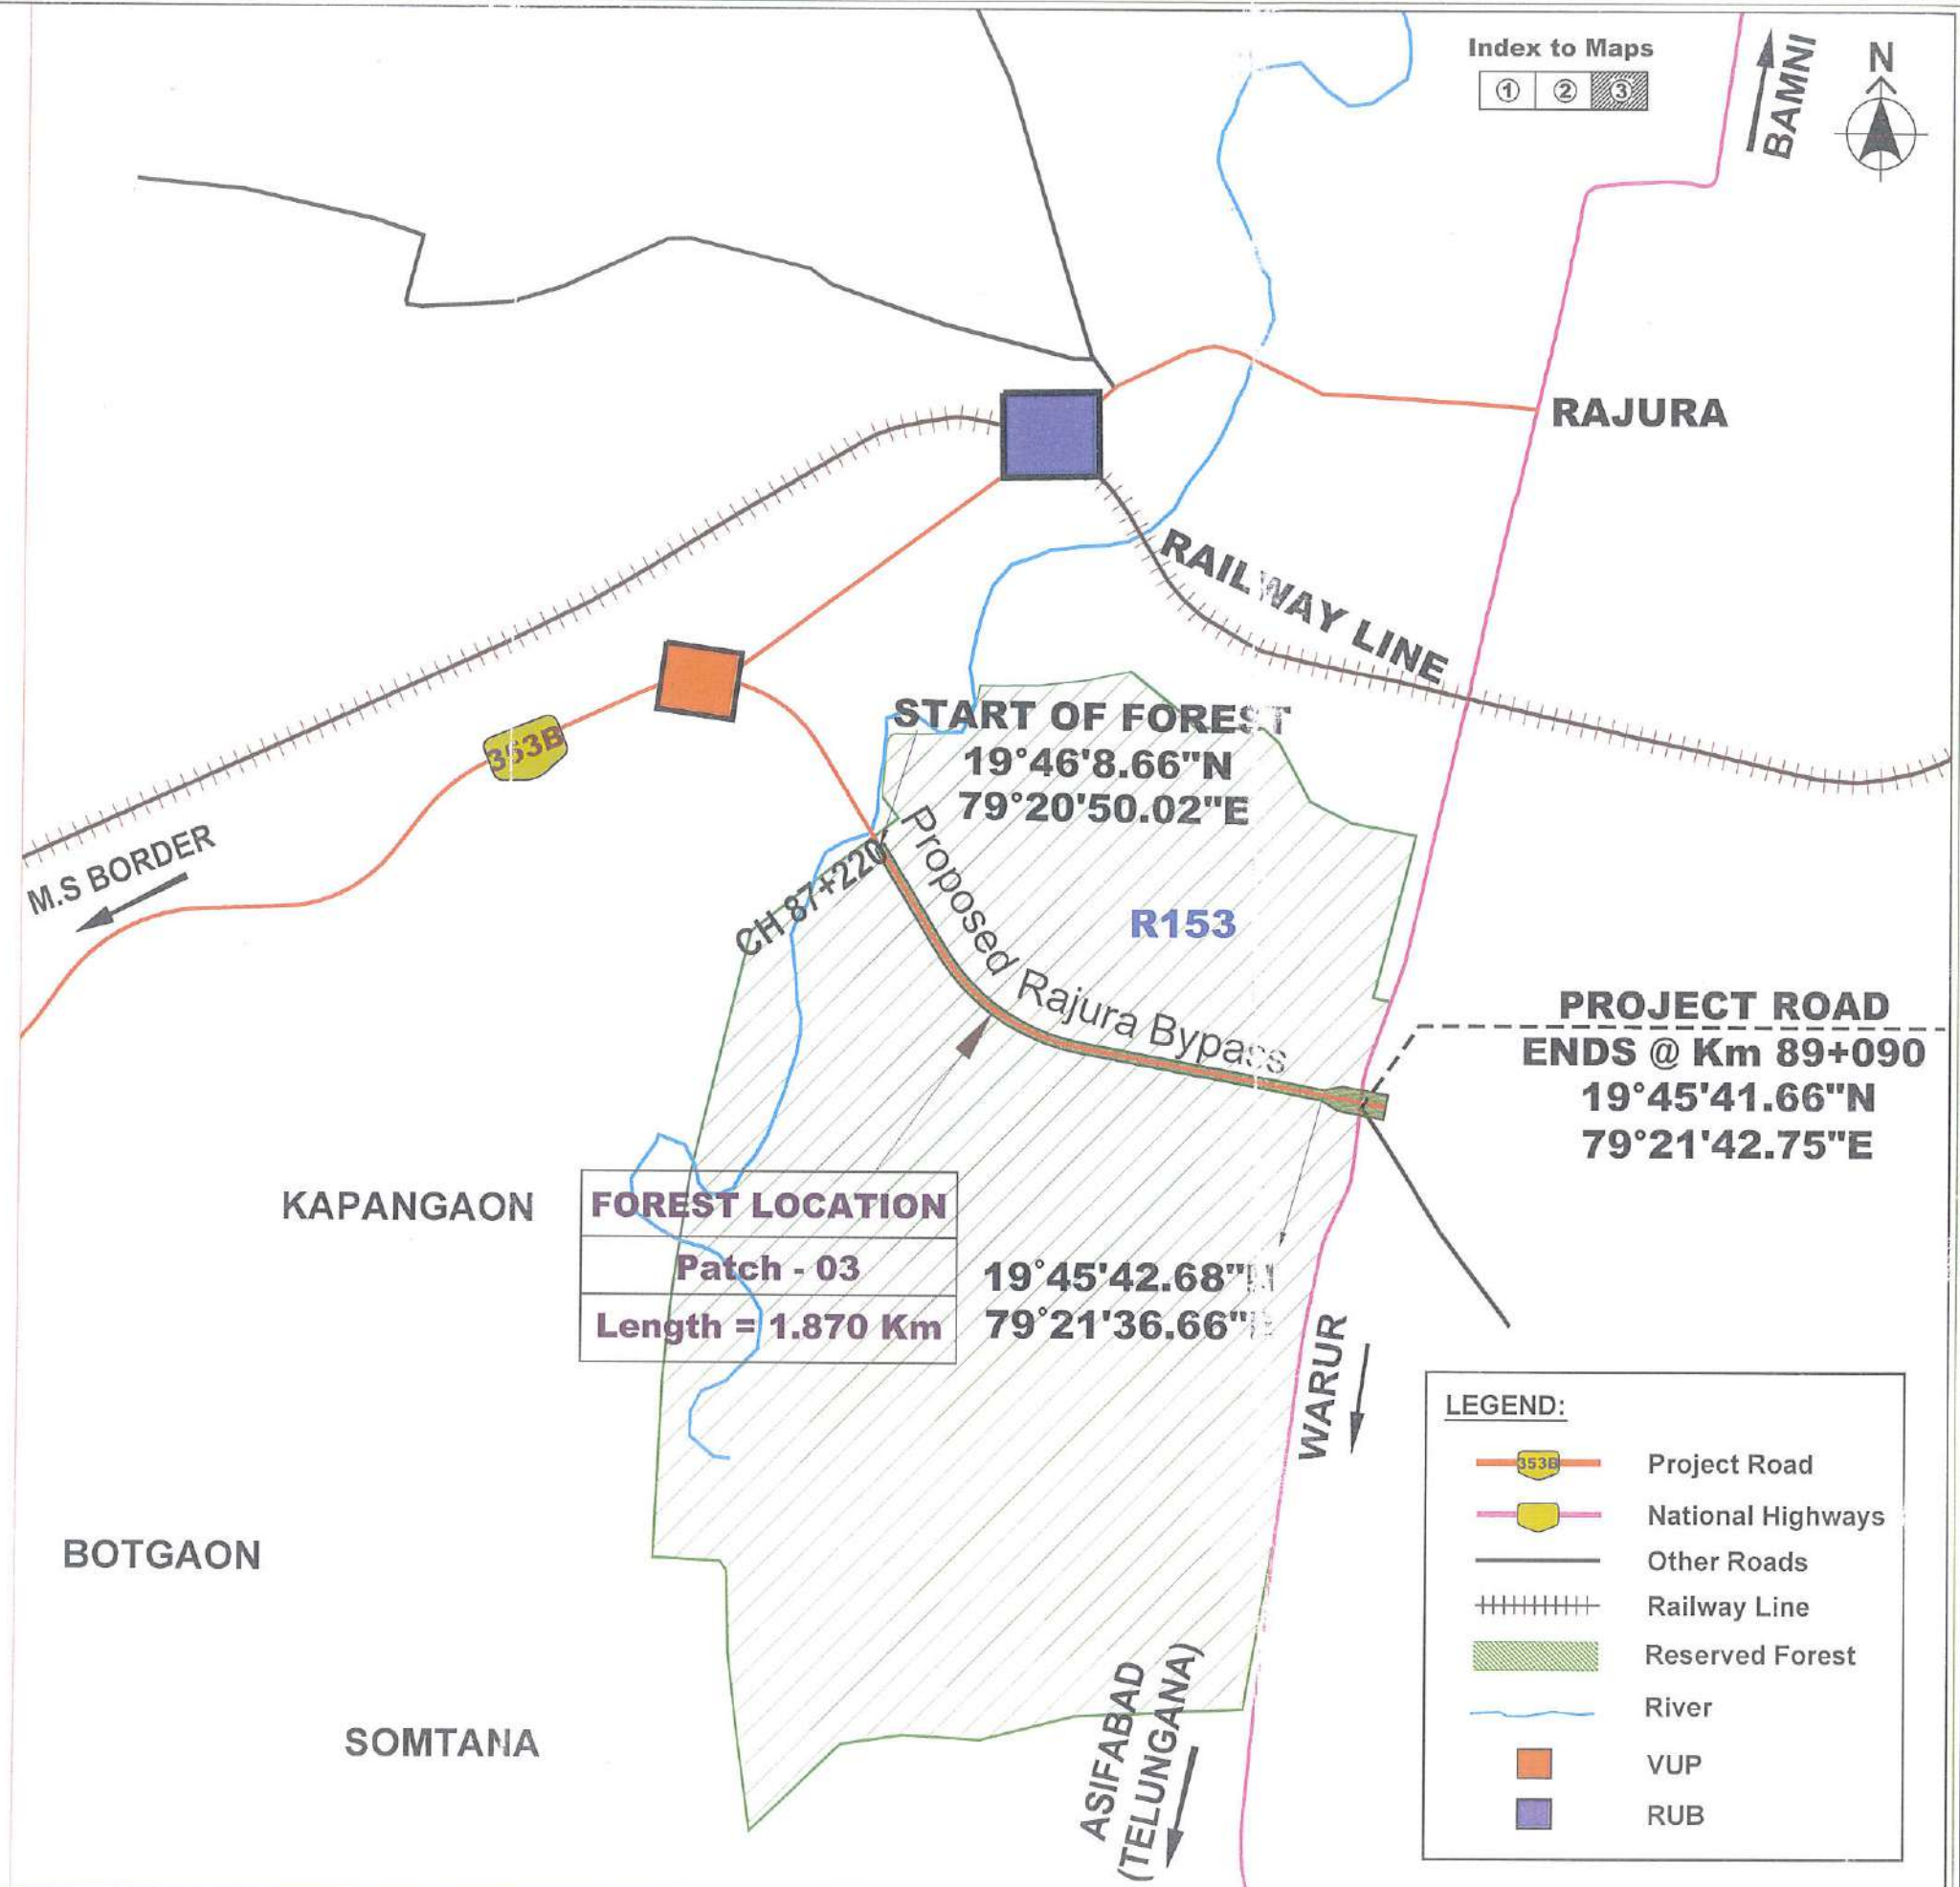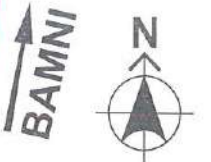



No. E44A14

Scale 1:50,000

E44A9 (56/9)	Yavatol MAHARASHTRA E44A13 (56/13)	E44B1 (56M/1)
E44A10 (56/10)	E44A14 (56/14)	Chandpur MAHARASHTRA E44B2 (56M/2)
E44A11 (56/11)	Ajwad ANJUNA PRADESH E44A15 (56/15)	E44B3 (56M/3)

भारतीय सर्वेक्षण विभाग SURVEY OF INDIA

1st Edition 2011.

Price - Dn. 112

CONVENTIONAL SYMBOLS

[illegible]

NOTES

Contours are approximately
heights are in metres and above mean mean sea level
A relative height, e.g. z , represents the absolute height, in metres, between the top and base
of a steep slope
The *Winged* heights and contours in this sketch have not been adjusted to the heights of the
sea level but they may be used to show a relationship with them
A local frame, the latter is the increasingly the second of a hierarchy the world's and its various
that is, what an individual, but in what someone placed
Cont. - trade, in this case, generally (possible in dry season
Terns, in this case usually coming from July to December
The major administrative partitions of districts in Andhra Pradesh state are called *mandals* and the

COMPLATION INDEX

A. Survived during 1975-79. Undated for more details (arep. 2005-06)

Projection - UTM Datum - WGS 84

Magnetic Variation from True North about 1° West in 2005.

1:50,000

0 1 2 

CONFIDENCE INTERVAL OF 95% (CI95%)

How do they relate when it comes to sexual content?

Director


Madhya Pradesh Geo-Spatial Data Centre
Bhopal, India

Survey of India, Uppal
Hyderabad.

WEBSITE - www.starnewsradio.com &

whole or part by any means is prohibited.

a permission of Survey of India: the

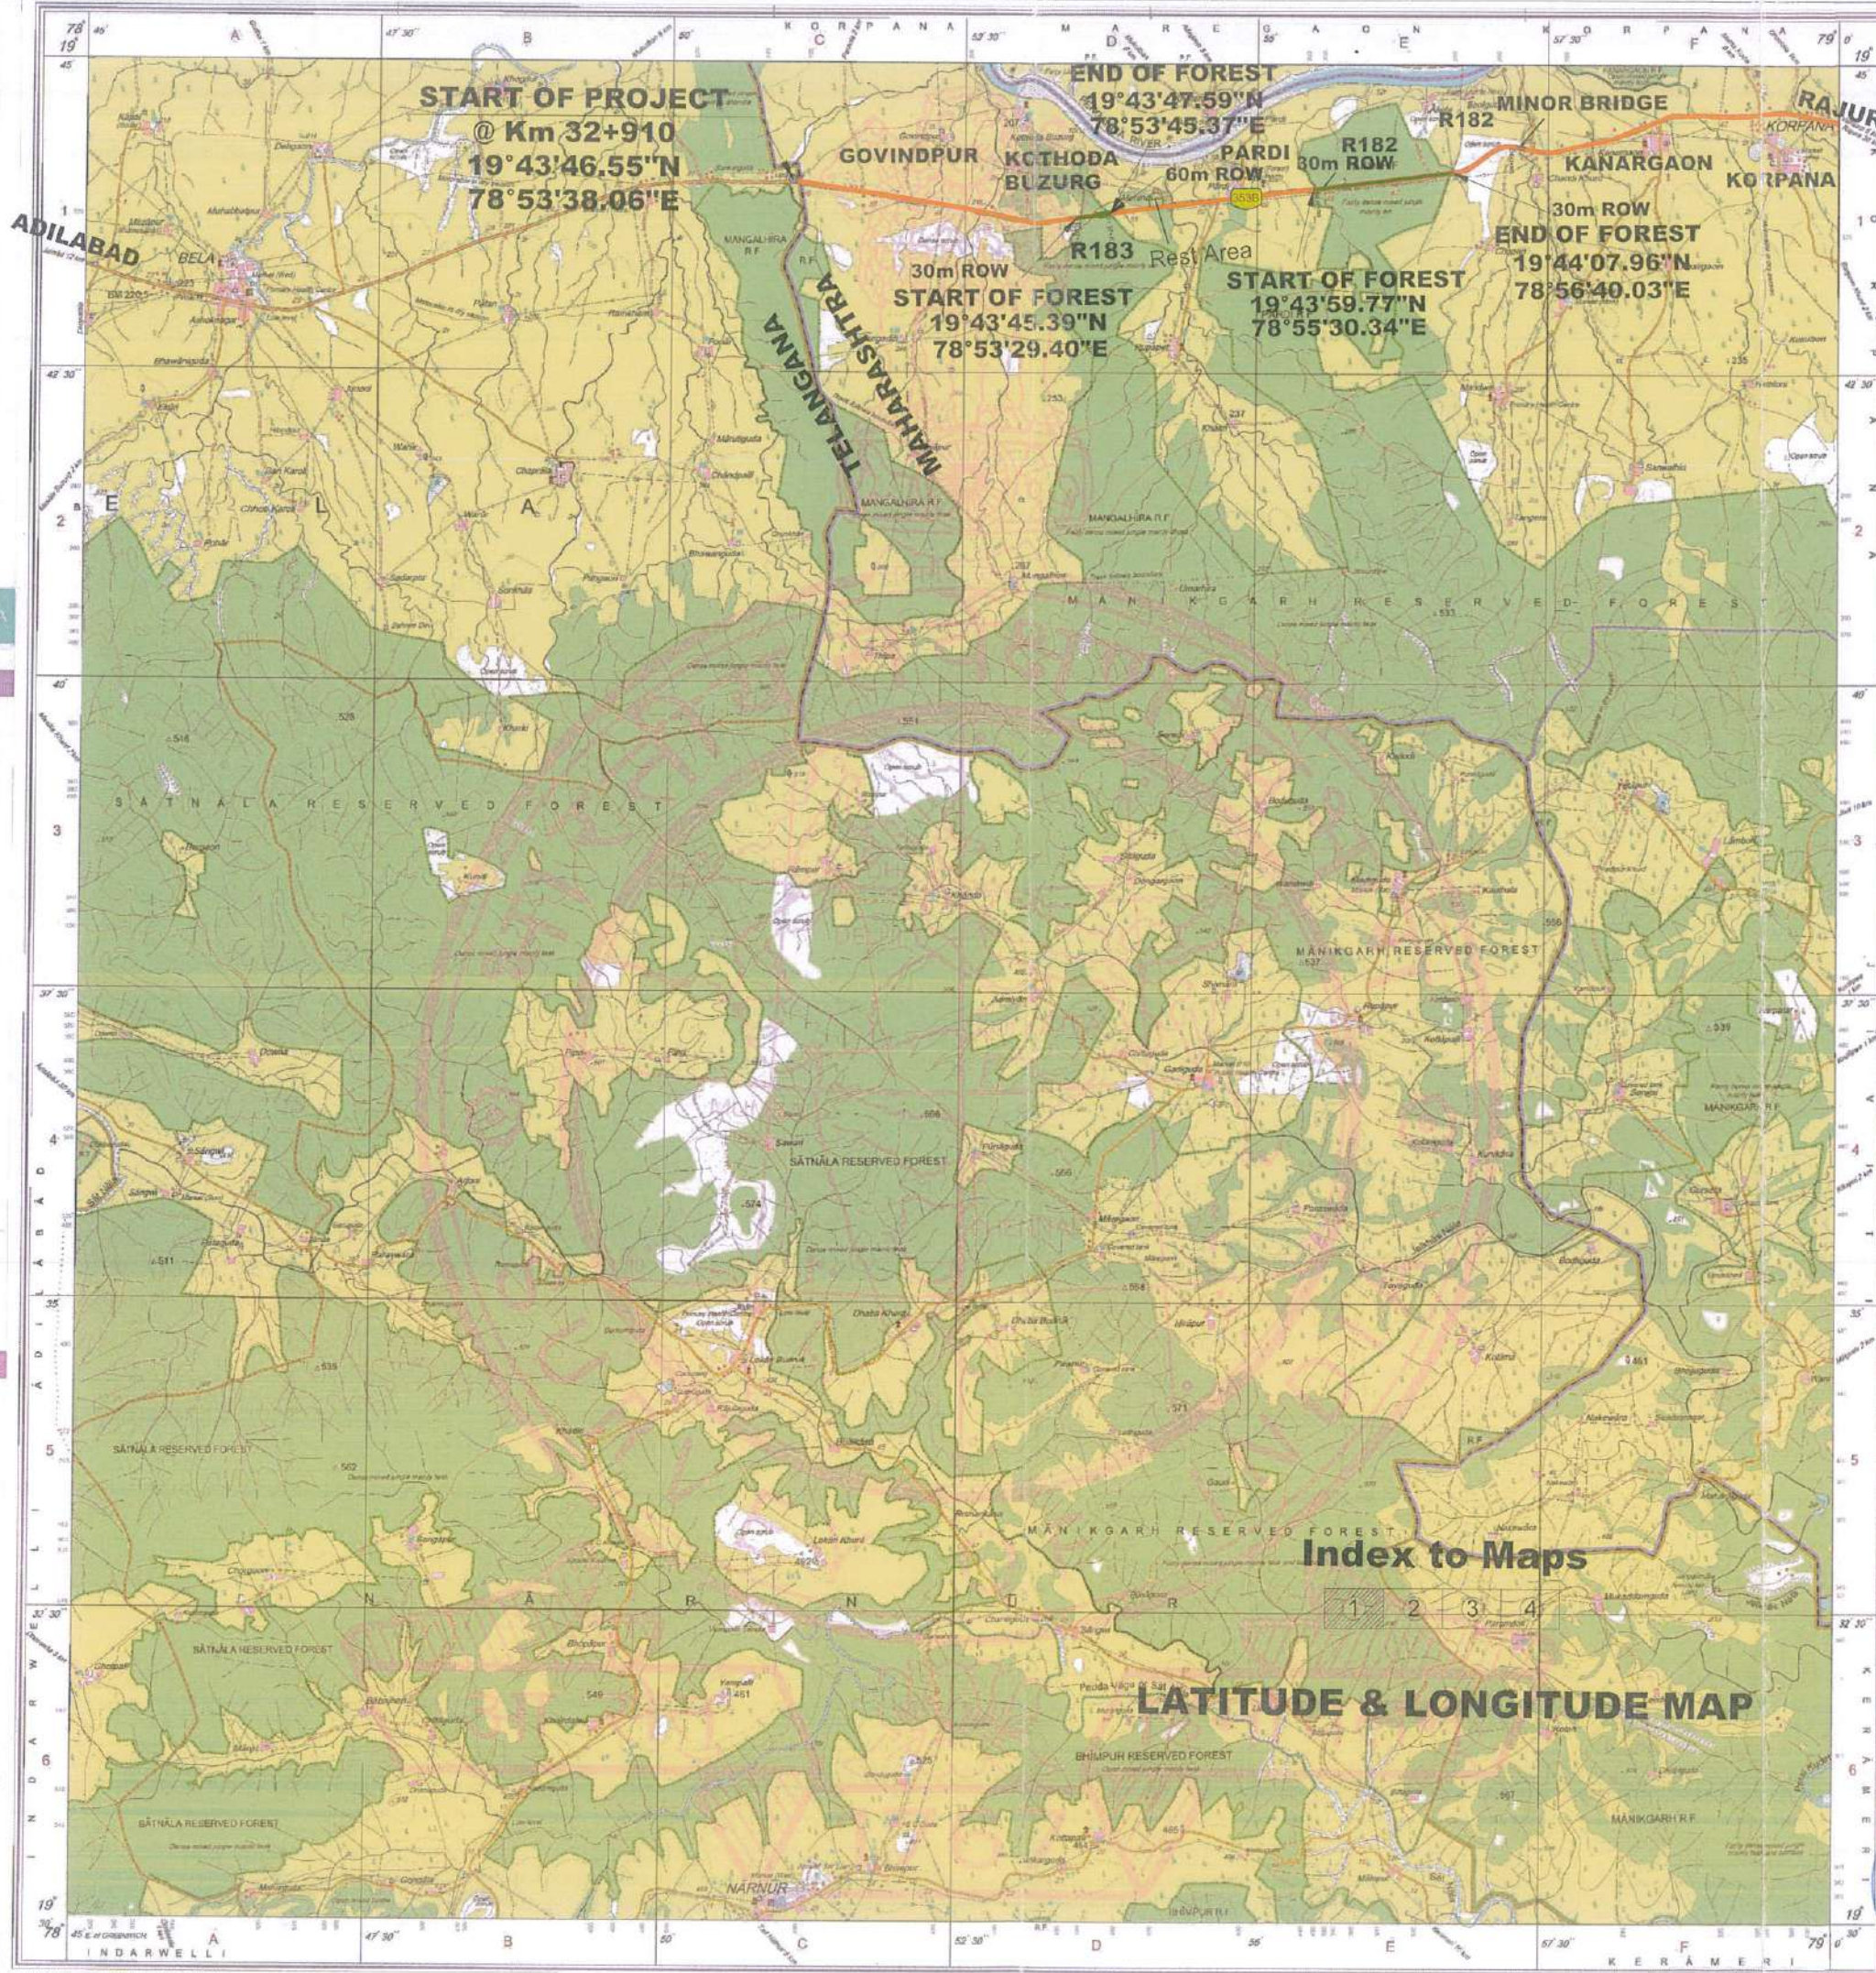

FOREST LAND ACQUISITION DETAILS

S.NO	Village Name	Starting Point		Ending Point		Chainage (m)		Length in m	Width in m	Area in Ha
		Latitude	Longitude	Latitude	Longitude	From	To			
1	KOTHODA BK	19°43'45.39"N	78°53'29.40"E	19°43'46.58"N	78°53'38.07"E	37230	37485	255	30	0.7400
2	MEHANDI	19°43'46.58"N	78°53'38.07"E	19°43'47.59"N	78°53'45.37"E	37485	37700	215	60	1.2900
3	PARDI	19°43'59.77"N	78°55'30.34"E	19°44'01.85"N	78°55'48.92"E	40780	41325	545	30	1.6350
4	AKOLA	19°44'01.85"N	78°55'48.92"E	19°44'07.96"N	78°56'40.03"E	41325	42825	1500	30	4.5000
8	RAJURA	19°46'8.66"N	79°20'50.02"E	19°45'42.68"N	79°21'36.66"E	87220	88910	1690	30	5.0700
9	RAJURA	19°45'42.68"N	79°21'36.66"E	19°45'41.66"N	79°21'42.75"E	88910	89090	180	70	1.2600
								4385		14.4950





निर्माण के लिए नहीं NOT FOR EXPORT

OPEN SERIES
MAP

No. E44B2

Scale 1:50,000

Yashwantrao E44A13 (56M/13)	E44B1 (56M/1)	E44B5 (56M/5)
E44A14 (56M/14)	Chandrapur E44B2 (56M/2)	E44B6 (56M/6)
Adilabad E44A15 (56M/15)	E44B3 (56M/3)	E44B7 (56M/7)

भारतीय सर्वेक्षण विभाग

SURVEY OF INDIA

1st Edition 2009

Price: Rs. 50/-

CONVENTIONAL SYMBOLS

Express highway with toll, with bridge, with distance view	
Roads installed according to importance	
Roads double carriageway according to importance	
Unimproved road, Cart track, Paved road with potholes, Footpath	
Drains with lock in bed, underdrain, Canal	
Dams, masonry or rock-fill, spillways, Weir	
River, dry with water channel, with bank & rocks, Tidal river	
Submerged rocks, Shallow, Sand, Rocks	
Wells, track, unimproved, Spring, Tank, perennial, dry	
Groundwater, well or not, broken ground	
Railways, broad gauge, double, single with station, under construction	
Railways, other gauges, double, single with station, under construction	
Mineral line or railway, K.M. Cutting with tunnel	
Contours with spot heights, Rocky slopes, Cuts	
Sand features (Flat) (Dune) (Mangrove) (Salt marsh)	
Towns or Villages, inhabited, deserted, Fort	
Habit, permanent, temporary, Tent, Aduki, etc.	
Temples, Churches, Mosques, Gurdwaras, etc.	
Lighthouses, Lightships, Buoys, etc.	
Mine, Veta or battery, Mines, etc.	
Police stations, other, Police, Constable, etc.	
Arms, cultural, unimproved, Surveyed	
Boundary, international	
State, demarcated, unimproved	
Boundary, international, solid or dotted line	
Height, complete, station, spot, approximate	
Post office, Telegraph office, Overhead tank	
Rail house or inspection building, Central house, Police station, etc.	
Contingent, Police, reserved, protected	
Speed, name, unimproved, locally or tribal	
Hospital, Dispensary, Veterinary, Hospital, Dispensary	
Armoured, Helipad, Turret, etc.	
Power line, with pylons, surveyed, with poles, unimproved	

NOTES

Heights are in metres and above Indian mean sea level.
Contours are approximate.
A relative height, e.g., 100, represents the approximate height in metres, between the top and bottom of a steep slope.
The unimproved heights and contours in this sheet have not been adjusted to the heights of the spot heights and contours and may not be strictly in accordance with them.
The scale boundary between Andhra Pradesh and Maharashtra States has been surveyed as per the local maps on the ground but has not been verified for the Government concerned.
The major administrative boundaries of districts in Andhra Pradesh States are called 'Mandals' and their boundaries are shown by thick black lines.
In Maharashtra, the boundaries of districts are called 'Talukas' and their boundaries are shown by thin black lines.



Projection - UTM Datum - WGS 84

Magnetic Variation from True North about 1° West in 2005.

1:50,000

Scale 1:50,000
CONTOUR INTERVAL 20 METRES

For further details about this map, please contact

Director


Andhra Pradesh Geo-Spatial Data Centre

Survey of India, Uppal

Hyderabad

WEBSITE - www.surveyofindia.gov.in

Reproduction in whole or part by any means is prohibited

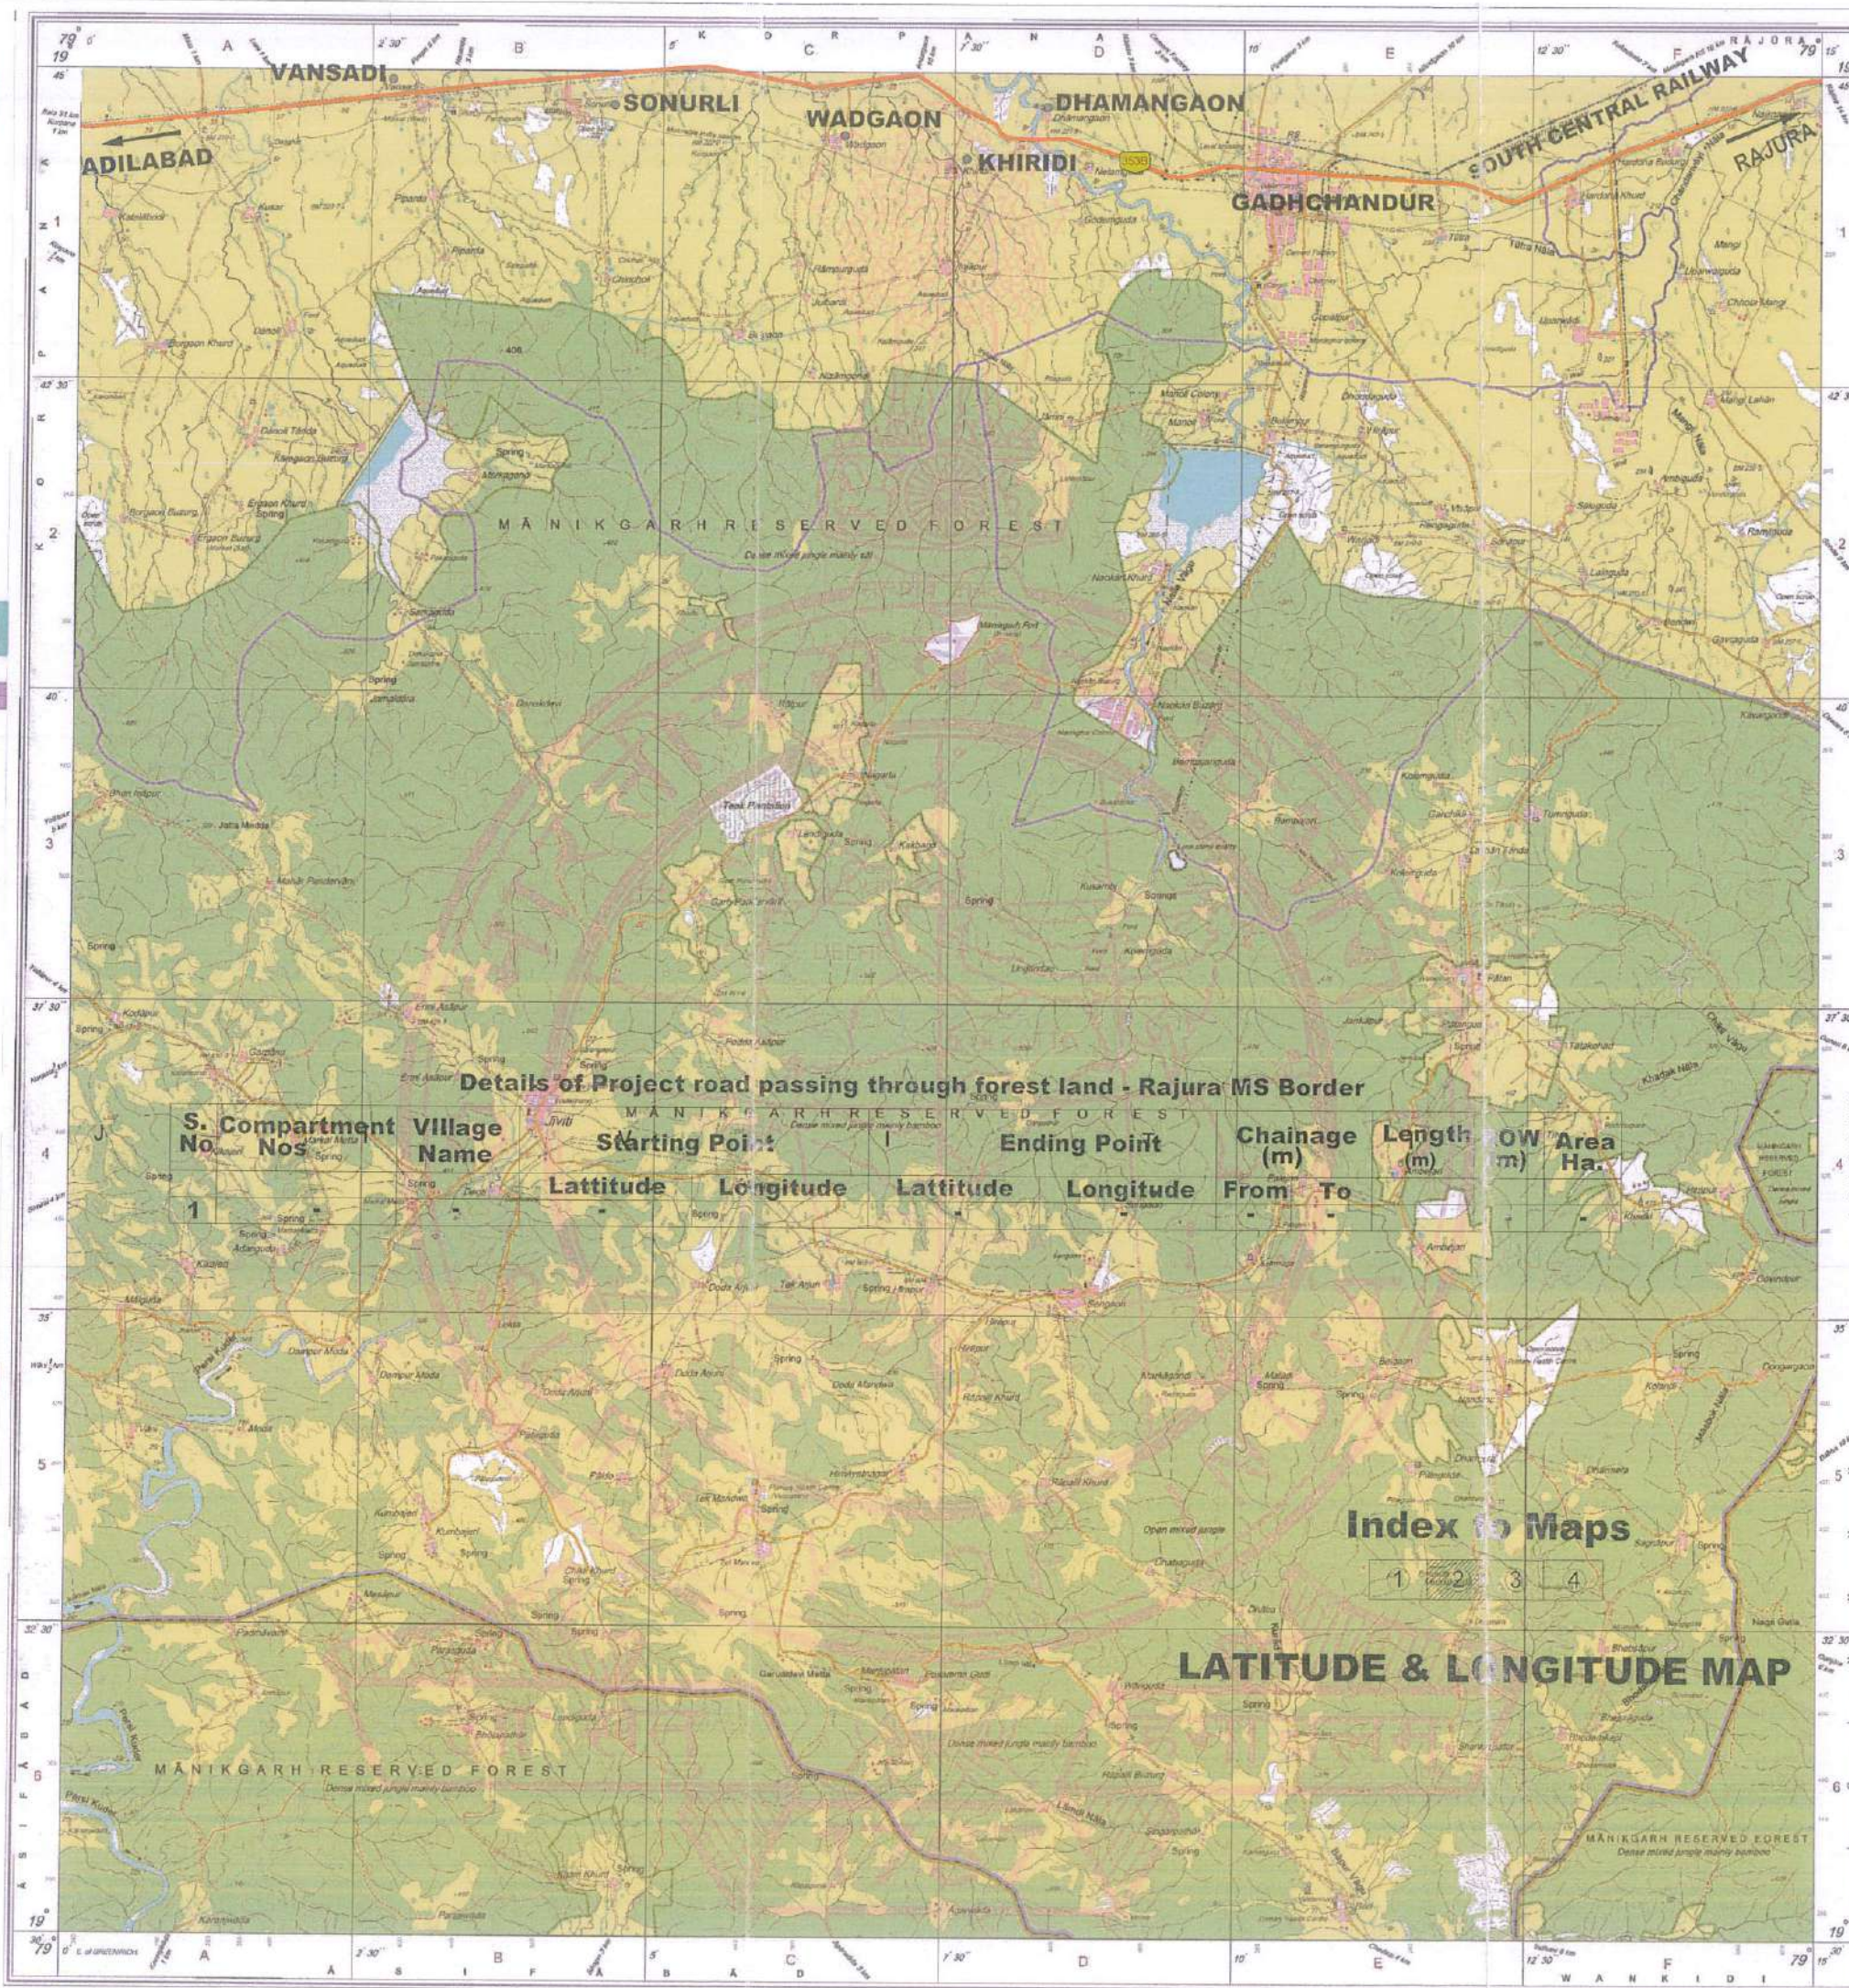

Details of Project road passing through forest land - Rajura MS Border									
S. Compartment No.	Village Nos.	Village Name	Starting Point		Ending Point		Chainage (m)	Length (m)	Area (m ²)
			Latitude	Longitude	Latitude	Longitude			
1									

Index to Maps

1	2	3	4
---	---	---	---

LATITUDE & LONGITUDE MAP



No. E44B6

Scale 1:50,000

E44B1 (56M/1)	E44B5 (56M/5)	E44B9 (56M/9)
E44B2 (56M/2)	Chaudhagar MAHARASHTRA E44B6 (56M/6)	E44B10 (56M/10)
E44B3 (56M/3)	E44B7 (56M/7) Aharad	E44B11 (56M/11)
ANDHRA PRADESH		

1 Yavatmal, MAHARASHTRA
2 Garhchiroli, MAHARASHTRA

आस्तीय सर्वेक्षण विभाग

SURVEY OF INDIA

1st Edition 2009

Price : Rs. 50/-

CONVENTIONAL SYMBOLS

[illegible]

NOTES:

Corbairs are appropriate
 Hairs are in extras and also video make-up level.
 A native height, e.g., 5' 10" corresponds to a corresponding height in inches. Between
 the top and bottom of a stand strip.
 The highest height and height in this stand strip has not been adjusted to the height of the
 top of the stand strip. It is not possible to adjust the height of the stand strip.
 All members should be instructed as to the proper use of the stand strip.
 The most appropriate use of the stand strip is to use it as a stand strip. It is not possible to
 use the stand strip as a stand strip. It is not possible to use the stand strip as a stand strip.
 The stand strip should be used as a stand strip. It is not possible to use the stand strip as a stand strip.
 The stand strip should be used as a stand strip. It is not possible to use the stand strip as a stand strip.

COMPILED BY INDEX



Projection - UTM Datum - WGS 84

Magnetic Variation from True North about 1° West in 2005.

(Decreasingly about 1" annually)

800 m to 1 km

1:50,000

2 km to 1 km

Sheet 133E 500 0 1 2 3 Kilometers

CONTINENTAL SHEET, 1:50,000

Additional Surveyor General
Andhra Pradesh Geo-Spatial Data Centre
Survey of India, Uppal
Hyderabad

WEBSITE - www.surveofindia.gov.in

Reproduction in whole or part by any means is prohibited



No. E44B5

Scale 1:50,000

F44T4 (55P14)	F44T8 (55P18)	F44T12 (55P12)
E44B1 (56M1)	E44B5 (56M5) CHANDRAPUR MAHARASHTRA	E44B9 (56M9)
E44B2 (56M2)	E44B6 (56M6)	E44B10 (56M10)

भारतीय सर्वेक्षण विभाग
SURVEY OF INDIA
1st Edition 2011
₹ 118/-
गोपनीय विक्रय केवल, पुणे

CONVENTIONAL SYMBOLS

Double highway with toll, with distance stone	...
Road, standard according to importance	...
Road, double carriageway according to importance	...
Unimproved road, Cart-track, Pack-track with post, Foot-path	...
Stream, with track in bed, unimproved, Canal	...
Dense masonry or rock fill, wall, wall	...
River, dy with water channel, with sluice & lock, Foot river	...
Swampy rocks, Shrub, Swamp, Reeds	...
Water level, unimproved, Tube-well, Spring, Tanka, pond, dy	...
Embankment, road or rail, bank, Broken ground	...
Railways, broad gauge, double, single with station, under construction	...
Railway, other gauge, double, single with station, under construction	...
Canal, with or without lock, Canal, with or without lock	...
Small features, other, Canal, with or without lock, Canal, with or without lock	...
Town or Village, inhabited, deserted, Fort	...
Fort, permanent, temporary, Tower, Jagdish	...
Temple, Chhatra, Church, Mosque, Ghat, Tank, Ganga	...
Unclassified, Unimproved, Swamp, Spring, Tanka, pond, dy	...
Wire, line on telegraph, Signal, Sound, Other, line	...
Telegraph, other, Pylon, Cable, Station, Other, line	...
Area, cultivated, wooded, Uncultivated	...
Boundary, International	...
State, demarcated, undemarcated	...
District, sub-division, taluk or taluka, town	...
Boundary, place, unimproved, wooded	...
Height, triangulation station, peak, approximate	...
Spot height, spot, survey, level, BM 63.3	...
Post office, Telegraph office, Overhead tank	...
Road, narrow or irregular, boundary, District, Police station	...
Camping ground, Forest, reserved, protected	...
Spot name, administrative, locality or tribal	...
Hospital, Dispensary, Veterinary, Hospital, Dispensary	...
Amusement, Hotel, Tourist, site	...
Power line, with pylons, unimproved, with poles, unimproved	...

NOTES

Height and in terms and above Indian mean sea level

Contours are approximate

In March names the letter it has frequently the sound of 'i' and 'u' interchangeably

at 'u', when an 'i' is used, and 'u' when an 'i' is used

Tanka, when dry, in this case, usually contain water from July to December

Cart-track, in this case, usually contain water from July to December

In recent buildings are shown in black with names

Aerial height, 20, represents the approximate height, in metres, between the top and bottom of a steep slope

COMPLETION INDEX

A. Surveyed during 1974-79. (Lateral) for major details during 2004-07.

Projection - UTM Datum - WGS 84

Magnetic Variation from True North about 1° West in 2005 (Decreasing by about 1° annually)

Scale 1:50,000

CONTOUR INTERVAL, 20 METRES

For further details about this map, please contact

Director

Mandirhatra & Geo-Spatial Data Centre

Survey of India, Phulwari, Alandi Road

Pune

WEBSITE - www.surveyofindia.gov.in


Reproduction in whole or part by any means is prohibited without the written permission of Survey of India, the National Mapping Agency.



FOREST LAND ACQUISITION DETAILS

SNO	Village Name	Starting Point		Ending Point		Chainage (m)		Length in m	Width in m	Area in Ha
		Latitude	Longitude	Latitude	Longitude	From	To			
1	KOTHODA BK	19°43'45.39"N	78°53'29.40"E	19°43'46.58"N	78°53'38.07"E	37230	37485	255	30	0.7400
2	MEHANDI	19°43'46.58"N	78°53'38.07"E	19°43'47.59"N	78°53'45.37"E	37485	37700	215	60	1.2900
3	PARDI	19°43'59.77"N	78°55'30.34"E	19°44'01.85"N	78°55'48.92"E	40780	41325	545	30	1.6350
4	AKOLA	19°44'01.85"N	78°55'48.92"E	19°44'07.96"N	78°56'40.03"E	41325	42825	1500	30	4.5000
8	RAJURA	19°46'8.66"N	79°20'50.02"E	19°45'42.68"N	79°21'36.66"E	87220	88910	1690	30	5.0700
9	RAJURA	19°45'42.68"N	79°21'36.66"E	19°45'41.66"N	79°21'42.75"E	88910	89090	180	70	1.2600
								4385		14.4950

GOVINDPUR

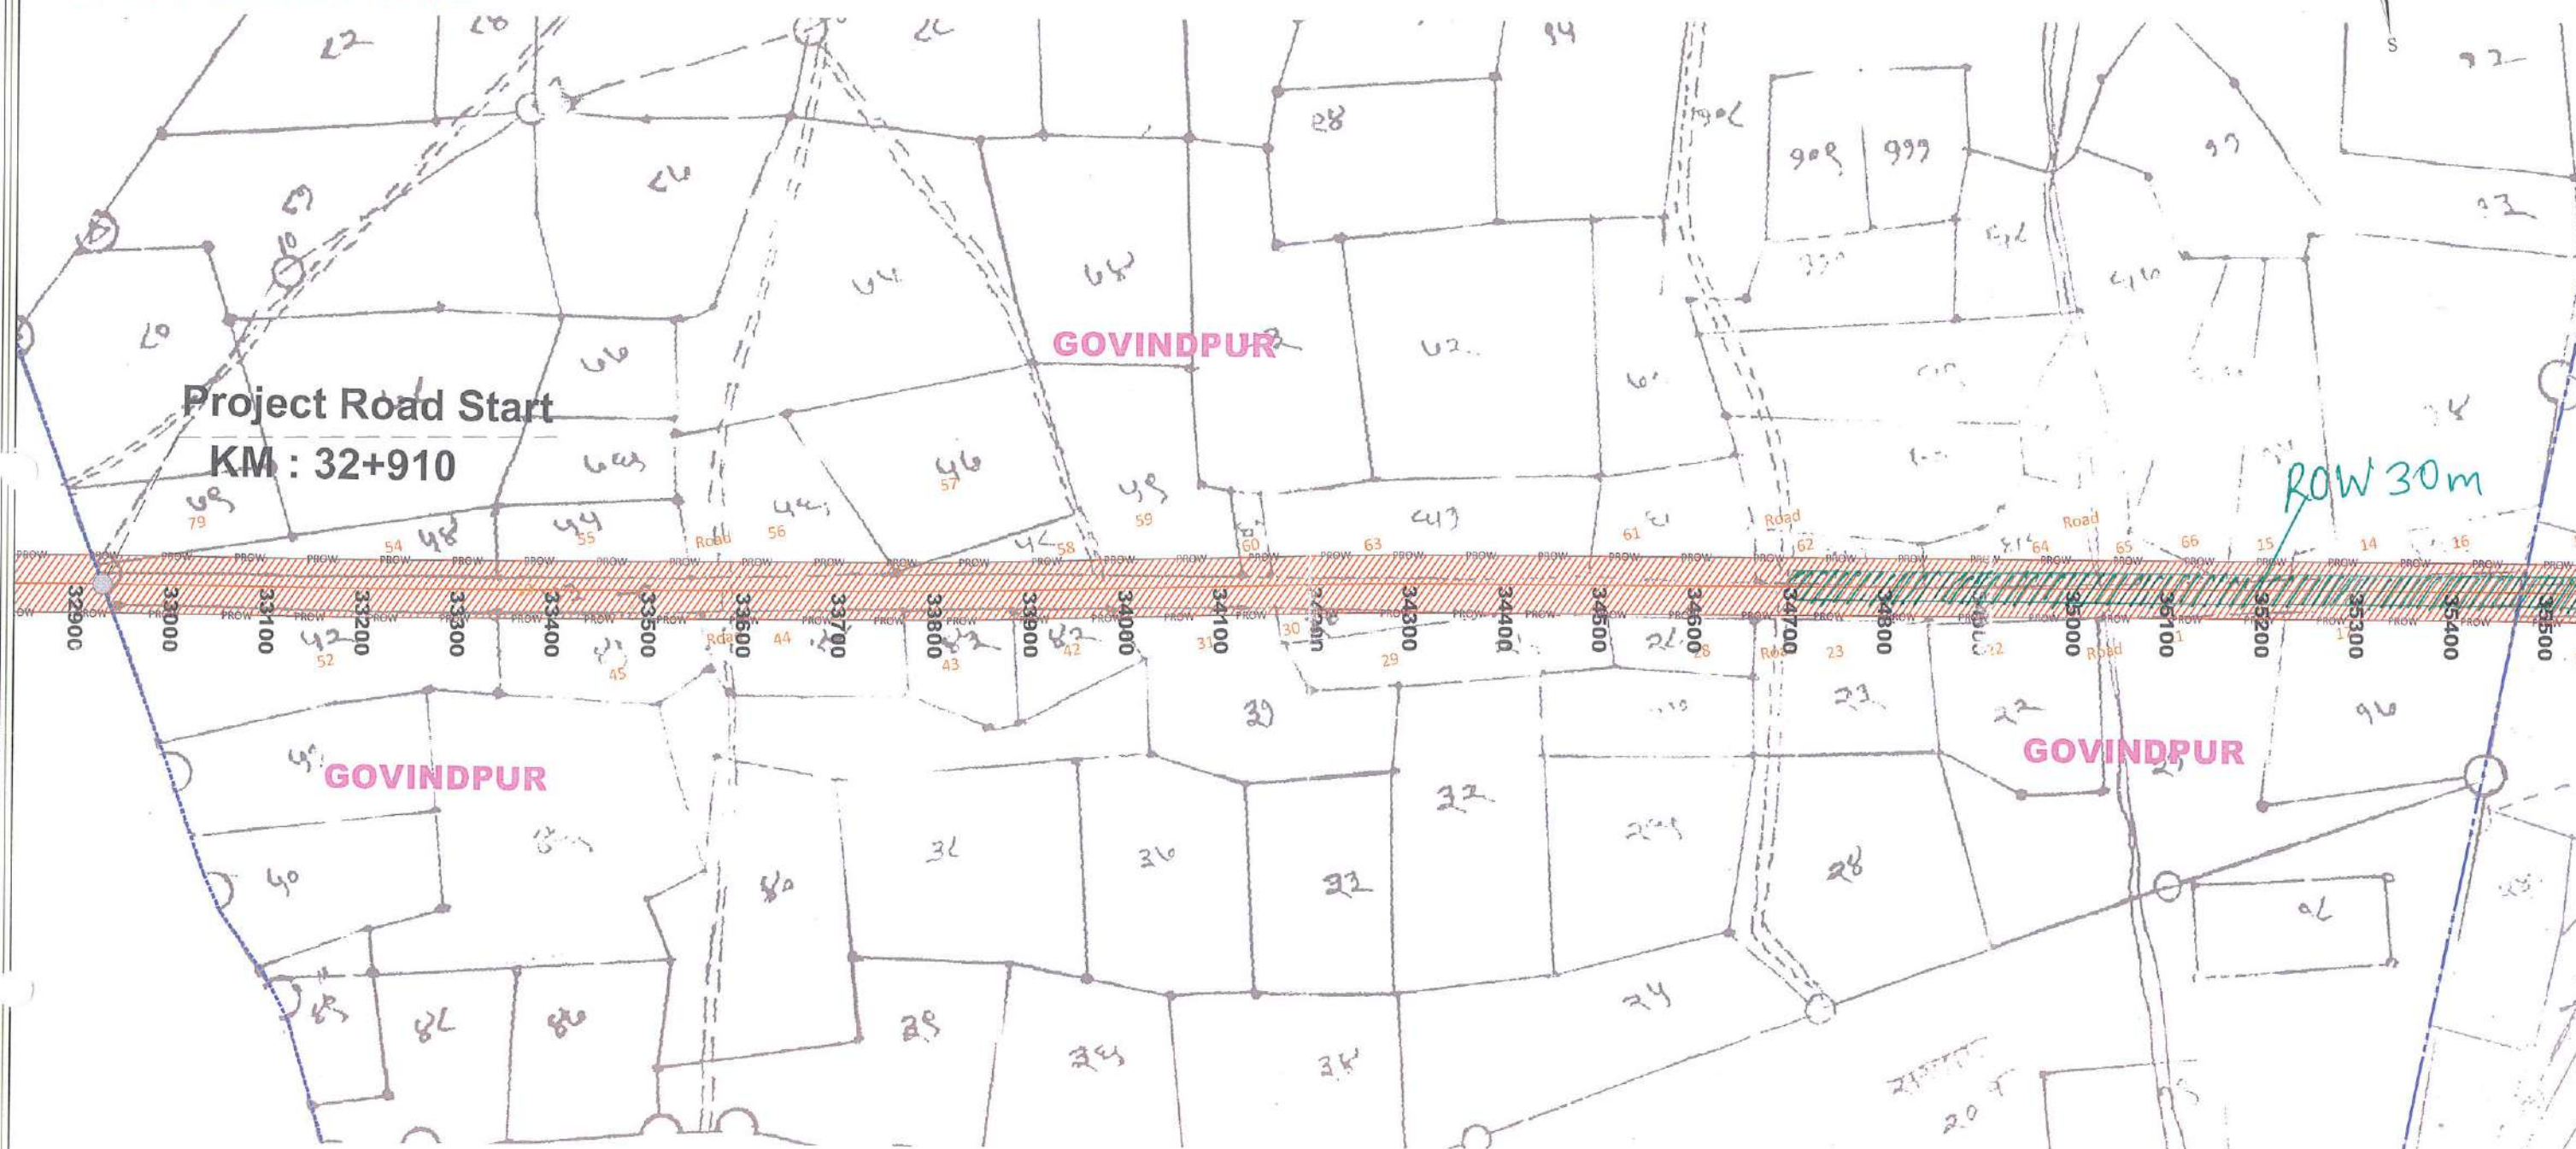

STATEMENT SHOWING FOREST & NON FOREST LAND (FCA)														
S.NO	CHAINAGE	NAME OF VILLAGE	FOREST LAND						DETAIL OF NON - FOREST LAND					TOTAL AREA IN Ha
			S.NO/ GUT NO	COMPTT NO	LENGTH (Mtr.)	RIGHT OF WAY (Mtr.)	AREA		S.NO/ GUT NO	LENGTH	RIGHT OF WAY (Mtr.)	ACQUISITION AREA ONLY		
							Sq.Mtr.	Hector				Sq.Mtr.	Hector	
1	32910 - 35470	GOVINDPUR	-	-	-	-	-	-	79,54,52,55,45,ROAD,ROAD,56,44,57,58,43,42,59,31,60,63,30,29,61,28,62,23,64,22,65,66,15,21,14,16,17	2560	60	85276	8.5280	8.5270

SHEET NO:	01 of 29	Dwg No:	FOREST & NON FOREST
Drawn by:	S.A	File name:	\\rd16\Volume E\Bamini-Rajur\02.Rajur\FOREST & NON FOREST
Checked by:	M.K.B		
Verified by:	M.K.B		
Approved by:	M.K.D	Date:	26/07/2020

← M.S. BORDER

RAJURA →

KOTHODA B.K

KOTHODA BK.

FOREST LOCATION
Km 37/230 - Km 37/485
Length = 0.255 Km.

ROW 30m

ROW 30m

LEGEND:

	Project Road
	Project Road
	Reserve Forest
	Non Forest
	Village Boundary

STATEMENT SHOWING FOREST & NON FOREST LAND (FCA)													
S.NO	CHAINAGE	NAME OF VILLAGE	FOREST LAND				DETAIL OF NON - FOREST LAND						
			S.NO/ GUT NO	COMPTT NO	LENGTH (Mtr.)	RIGHT OF WAY (Mtr.)	AREA		S.NO/ GUT NO	LENGTH (Mtr.)	RIGHT OF WAY (Mtr.)	ACQUISITION AREA ONLY	
							Sq.Mtr.	Hector				Sq.Mtr.	Hector
1	35470 - 37230	KOTHODA BK	-	-	-	-	-	-	57, 58, 56, 61, 60, 41, 62, 81, 63, 67, 64, 69, 38, 29, 30, 31, 27, 72/1	1760	60	76950	7.6350
2	37230 - 37485		41	R183	255	30	7400	0.7400					

S.No	Date	Revisions	Remarks
01.	19.06.20		

Client: National Highways Authority of India

Project: Consultancy Services for Project management including preparation of Detailed Project Report of Adilabad - Korpana - Wansadi - Gadchandhur - Bamanwada - Rajura - Gondalpri - Ashti of National Highway 353B for up-gradation to Four Lane with paved shoulder configurations

Title: FOREST & NON FOREST LAND AREA SHOWN IN THE VILLAGE MAP

Consultant: Mukesh & Associates
CONSULTANTS & ENGINEERS
www.mukeshassociates.com

Head Office:
20, Rangaswami Avenue,
Perumal Mahi Main Road,
Narakodipatti, Salem - 636 004, Tamilnadu, INDIA.
Tel: (0422) 2330395, 2331109, Fax: (0422) 2330209
Email: salem@mae@gmail.com

Delhi Office:
J-9/5 Palam Vihar,
Near Mangla Country Club,
Gurgaon - 122017
Ph: 0980777893
Email: mony@mae@gmail.com

SHEET NO: 02 of 23

Drawn by: S.A.

Checked by: M.K.B

Verified by: M.K.B

Approved by: M.K.D

Dwg No: FOREST & NON FOREST


File name: \vd16\Volume E\Bamini-Rajura\02.Rajura\FOREST & NON FOREST

Date: 19.06.2020

← M.S. BORDER

RAJURA →

MEHANDI

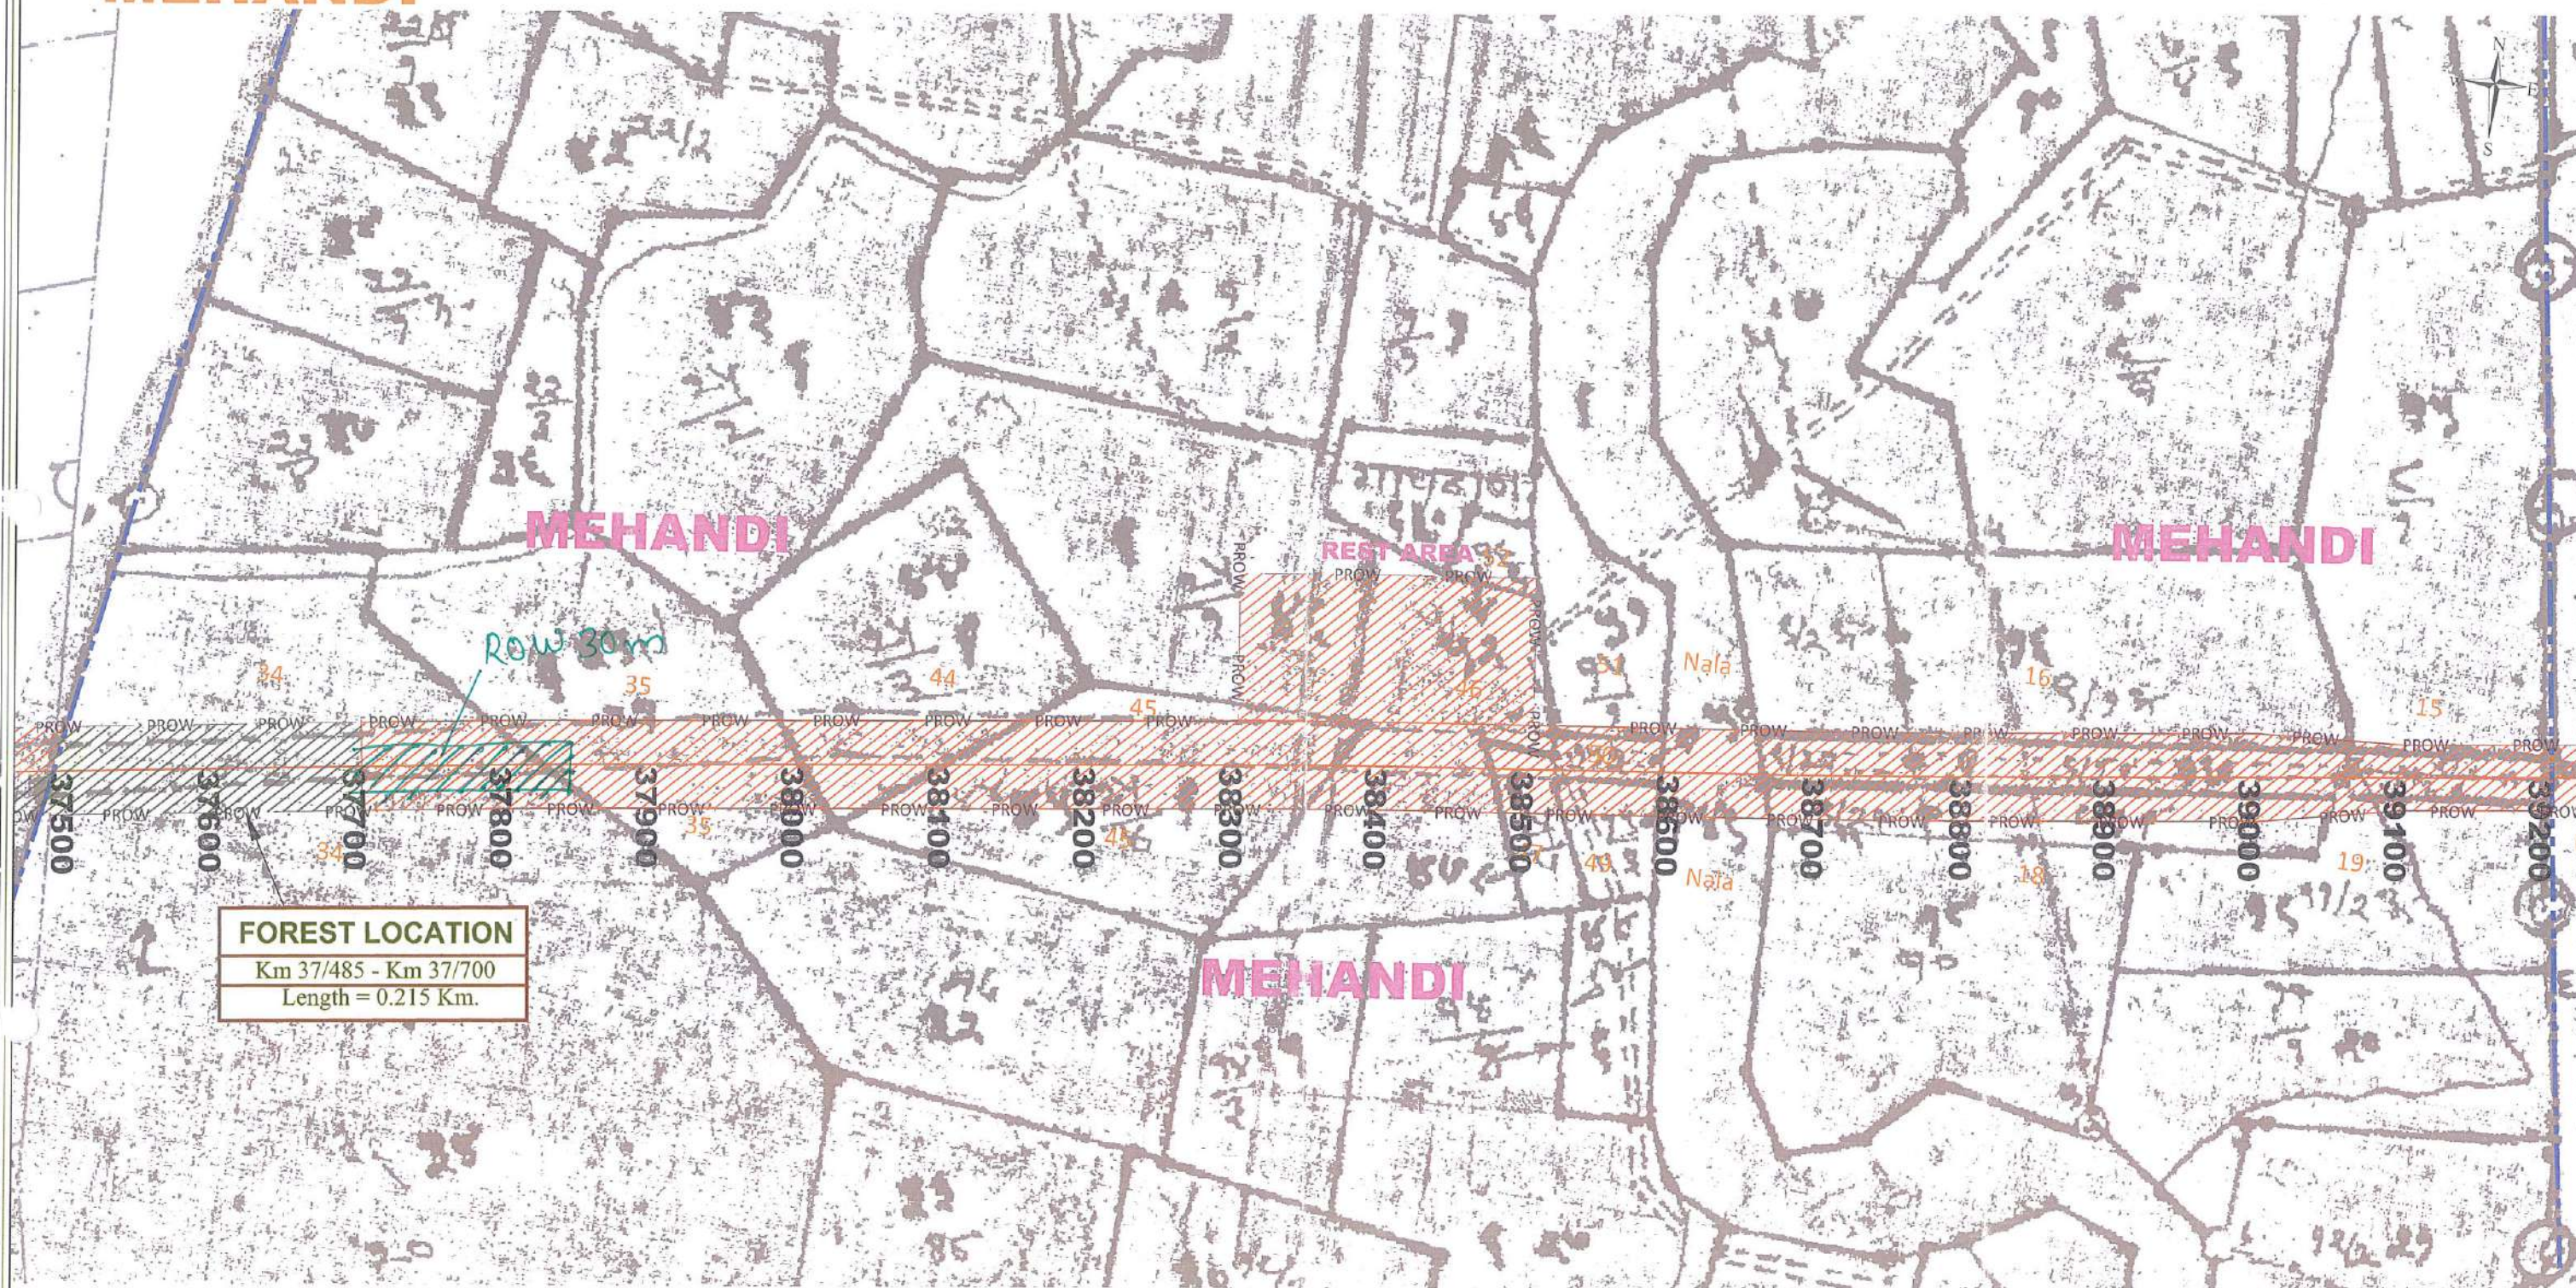

LEGEND:

	Project Road
	Project Road
	Reserve Forest
	Non Forest
	Village Boundary

STATEMENT SHOWING FOREST & NON FOREST LAND (FCA)														
S.NO	CHAINAGE	NAME OF VILLAGE	FOREST LAND						DETAIL OF NON - FOREST LAND					"TOTAL AREA IN Ha"
			S.NO/ GUT NO	"COMPTT NO"	LENGTH (Mtr.)	RIGHT OF WAY (Mtr.)	AREA		"S.NO/ GUT NO"	LENGTH (Mtr.)	RIGHT OF WAY (Mtr.)	ACQUISITION AREA ONLY		
							Sq.Mtr.	Hector				Sq.Mtr.	Hector	
1	37485 - 37700	MEHANDI	34	R183	215	60	12900	1.2900	-	-	-	-	-	8.981
2	37700 - 39205		-	-	-	-	-	-	35,44,45,46,47,50,51,49,NALA,NALA 15 16 17 18 19	1505	50 & 45	76910	7.6910	

S.No	Date	Revisions	Remarks
01.	19.06.20	-	

Client: National Highways Authority of India

Project: Consultancy Services for Project management including preparation of Detailed Project Report of Adilabad - Korpana - Wansadi - Gadchandhur - Bamanwada - Rajura - Gondpipri - Ashti of National Highway 353B for up-gradation to Four Lane with paved shoulder configurations

Title: FOREST & NON FOREST LAND AREA SHOWN IN THE VILLAGE MAP

Consultant: Mukesh & Associates

Head Office: 2/5, Rangaswamy Avenue, Perumal Melai Main Road, Naresothipally, Salem - 636 004, Tamil Nadu, INDIA. Tel.: 0427 233099, 2331100, Fax: 0427 2330229, E-mail: salemmain@sa.com

Delhi Office: J-9/5 Palam Vihar, Near Maple Country Club, Gurgaon - 122017 Ph: 09658077893, E-mail: manojkumar@mukeshassociates.com

SHEET NO: 03 of 28

Drawn by: S.A.

Checked by: M.K.B.

Verified by: M.K.B.

Approved by: M.K.D.

Dwg No: FOREST & NON FOREST

File name: Wrd16\Volume E\Bamini-Rajura\02.Rajura\FOREST & NON FOREST

Date: 19.06.20

Page 115

← M.S. BORDER

RAJURA →

PARDI



RESERVE FOREST

Km 40/780 - Km 41/325

Length = 0.545 Km.

डिकबगला

PARDI

ROW 45m

ROW 60m

FOREST AREA ROW 30m

PARDI महसुरा
FOREST AREA

LEGEND:

	Project Road
	Project Road
	Reserve Forest
	Non Forest
	Village Boundary

STATEMENT SHOWING FOREST & NON FOREST LAND (FCA)														
S.NO	CHAINAGE	NAME OF VILLAGE	FOREST LAND						DETAIL OF NON - FOREST LAND					TOTAL AREA IN Ha
			S.NO/ GUT NO	COMPTT NO	LENGTH (Mtr.)	RIGHT OF WAY (Mtr.)	AREA		S.NO/ GUT NO	LENGTH (Mtr.)	RIGHT OF WAY (Mtr.)	ACQUISITION AREA ONLY		
							Sq.Mtr.	Hector				Sq.Mtr.	Hector	
1	39205 - 40780	PARDI	-	-	-	-	-	-	70,69,68,67,65,51,48,46,45,30,29	1575	60 & 45	34082	3.4080	5.0430
2	40780 - 41325		36	R 182	545	30	16350	1.6350	-	-	-	-	-	

S.No	Date	Revisions	Remarks
01.	19.06.20	-	

Client: National Highways Authority of India

Project: Consultancy Services for Project management including preparation of Detailed Project Report of Adilabad - Korpana - Wansadi - Gadchandhur - Bamanwada - Rajura - Gondpipri - Ashti of National Highway 353B for up-gradation to Four Lane with paved shoulder configurations

Title: FOREST & NON FOREST LAND AREA SHOWN IN THE VILLAGE MAP

Consultant: Mukesh & Associates

Head Office: 2/6, Rangarathar Avenue, Perumal Malai Nalla Road, Narasimhapuram, Salem - 636 004, Tamil Nadu, INDIA. Tel: (0427) 2330395, 2331109. Fax: (0427) 2330205. Email: salemmancy@gmail.com

Delhi Office: J-975, Pateen Vihar, Near Maple Country Club, Gurgaon - 122017. Ph: 00965077693. Email: manojkumar@mukeshassociates.co.

SHEET NO: 04 of 29

Drawn by: S.A.

Checked by: M.K.B.

Verified by: M.K.B.

Approved by: M.K.D.

Dwg.No: FOREST & NON FOREST

File name: Ird16\Volume E\Bamini-Rajura\02.Rajura\FOREST & NON FOREST

Date: Page 116

← M.S. BORDER

RAJURA →

AKOLA

CHANAI

RESERVE FOREST

Km 41/325 - Km 42/825
Length = 1.500 Km.

FOREST AREA

ROW 30m

AKOLA

FOREST AREA

FOREST AREA **ROW 30m**

41100 41200 41300 41400 41500 41600 41700 41800 41900 42000 42100 42200 42300 42400 42500 42600 42700 42800 42900 43000

RD महसुरा
FOREST AREA

FOREST AREA **AKOLA**

LEGEND:

- Project Road
- Project Road
- Reserve Forest
- Non Forest
- Village Boundary

STATEMENT SHOWING FOREST & NON FOREST LAND (FCA)

S.NO	CHAINAGE	NAME OF VILLAGE	FOREST LAND						DETAIL OF NON - FOREST LAND					TOTAL AREA IN Ha
			S.NO/ GUT NO	COMPTT NO	LENGTH (Mtr.)	RIGHT OF WAY (Mtr.)	AREA		S.NO/ GUT NO	LENGTH (Mtr.)	RIGHT OF WAY (Mtr.)	ACQUISITION AREA ONLY		
							Sq.Mtr.	Hector				Sq.Mtr.	Hector	
1	41325 - 42825	AKOLA	37	R 182	1500	30	45000	4.5000	-	-	-	-	-	4.5200
2	42745 - 42825 (LHS)		-	-	-	-	-	-	35	80	60	200	0.0200	

Client: National Highways Authority of India

Project: Consultancy Services for Project management including preparation of Detailed Project Report of Adilabad - Korpana - Wansadi - Gadchandhur - Bamanwada - Rajura - Gondalpri - Ashti of National Highway 353B for up-gradation to Four Lane with paved shoulder configurations

Title: FOREST & NON FOREST LAND AREA SHOWN IN THE VILLAGE MAP

Consultant: Mukesh & Associates

Head Office: 2/6, Ranganatha Avenue, Perumal Malai Main Road, Narasimhapally, Salem - 636 004, Tamil Nadu, INDIA
Tel: (0427) 2330365, 2331109, Fax: (0427) 2330209
E-mail: salemmain@ymail.com

Delhi Office: 4 - 975 Palam Vihar, Near Maple Country Club, Gurgaon - 122017
Ph: 09958077693
E-mail: manojkumar@mukeshassociates.co

SHEET NO: 05 of 29 **Dwg No:** FOREST & NON FOREST

Drawn by: S.A. **Checked by:** M.K.B. **Verified by:** M.K.B. **Approved by:** M.K.D.

File name: Wd16\Volume E\Bamini-Rajura\02.Rajura\FOREST & NON FOREST


Date: **Page 117**

S.No	Date	Revisions	Remarks
01.	19.06.20		

← M.S. BORDER

RAJURA →

CHANAI Kh.

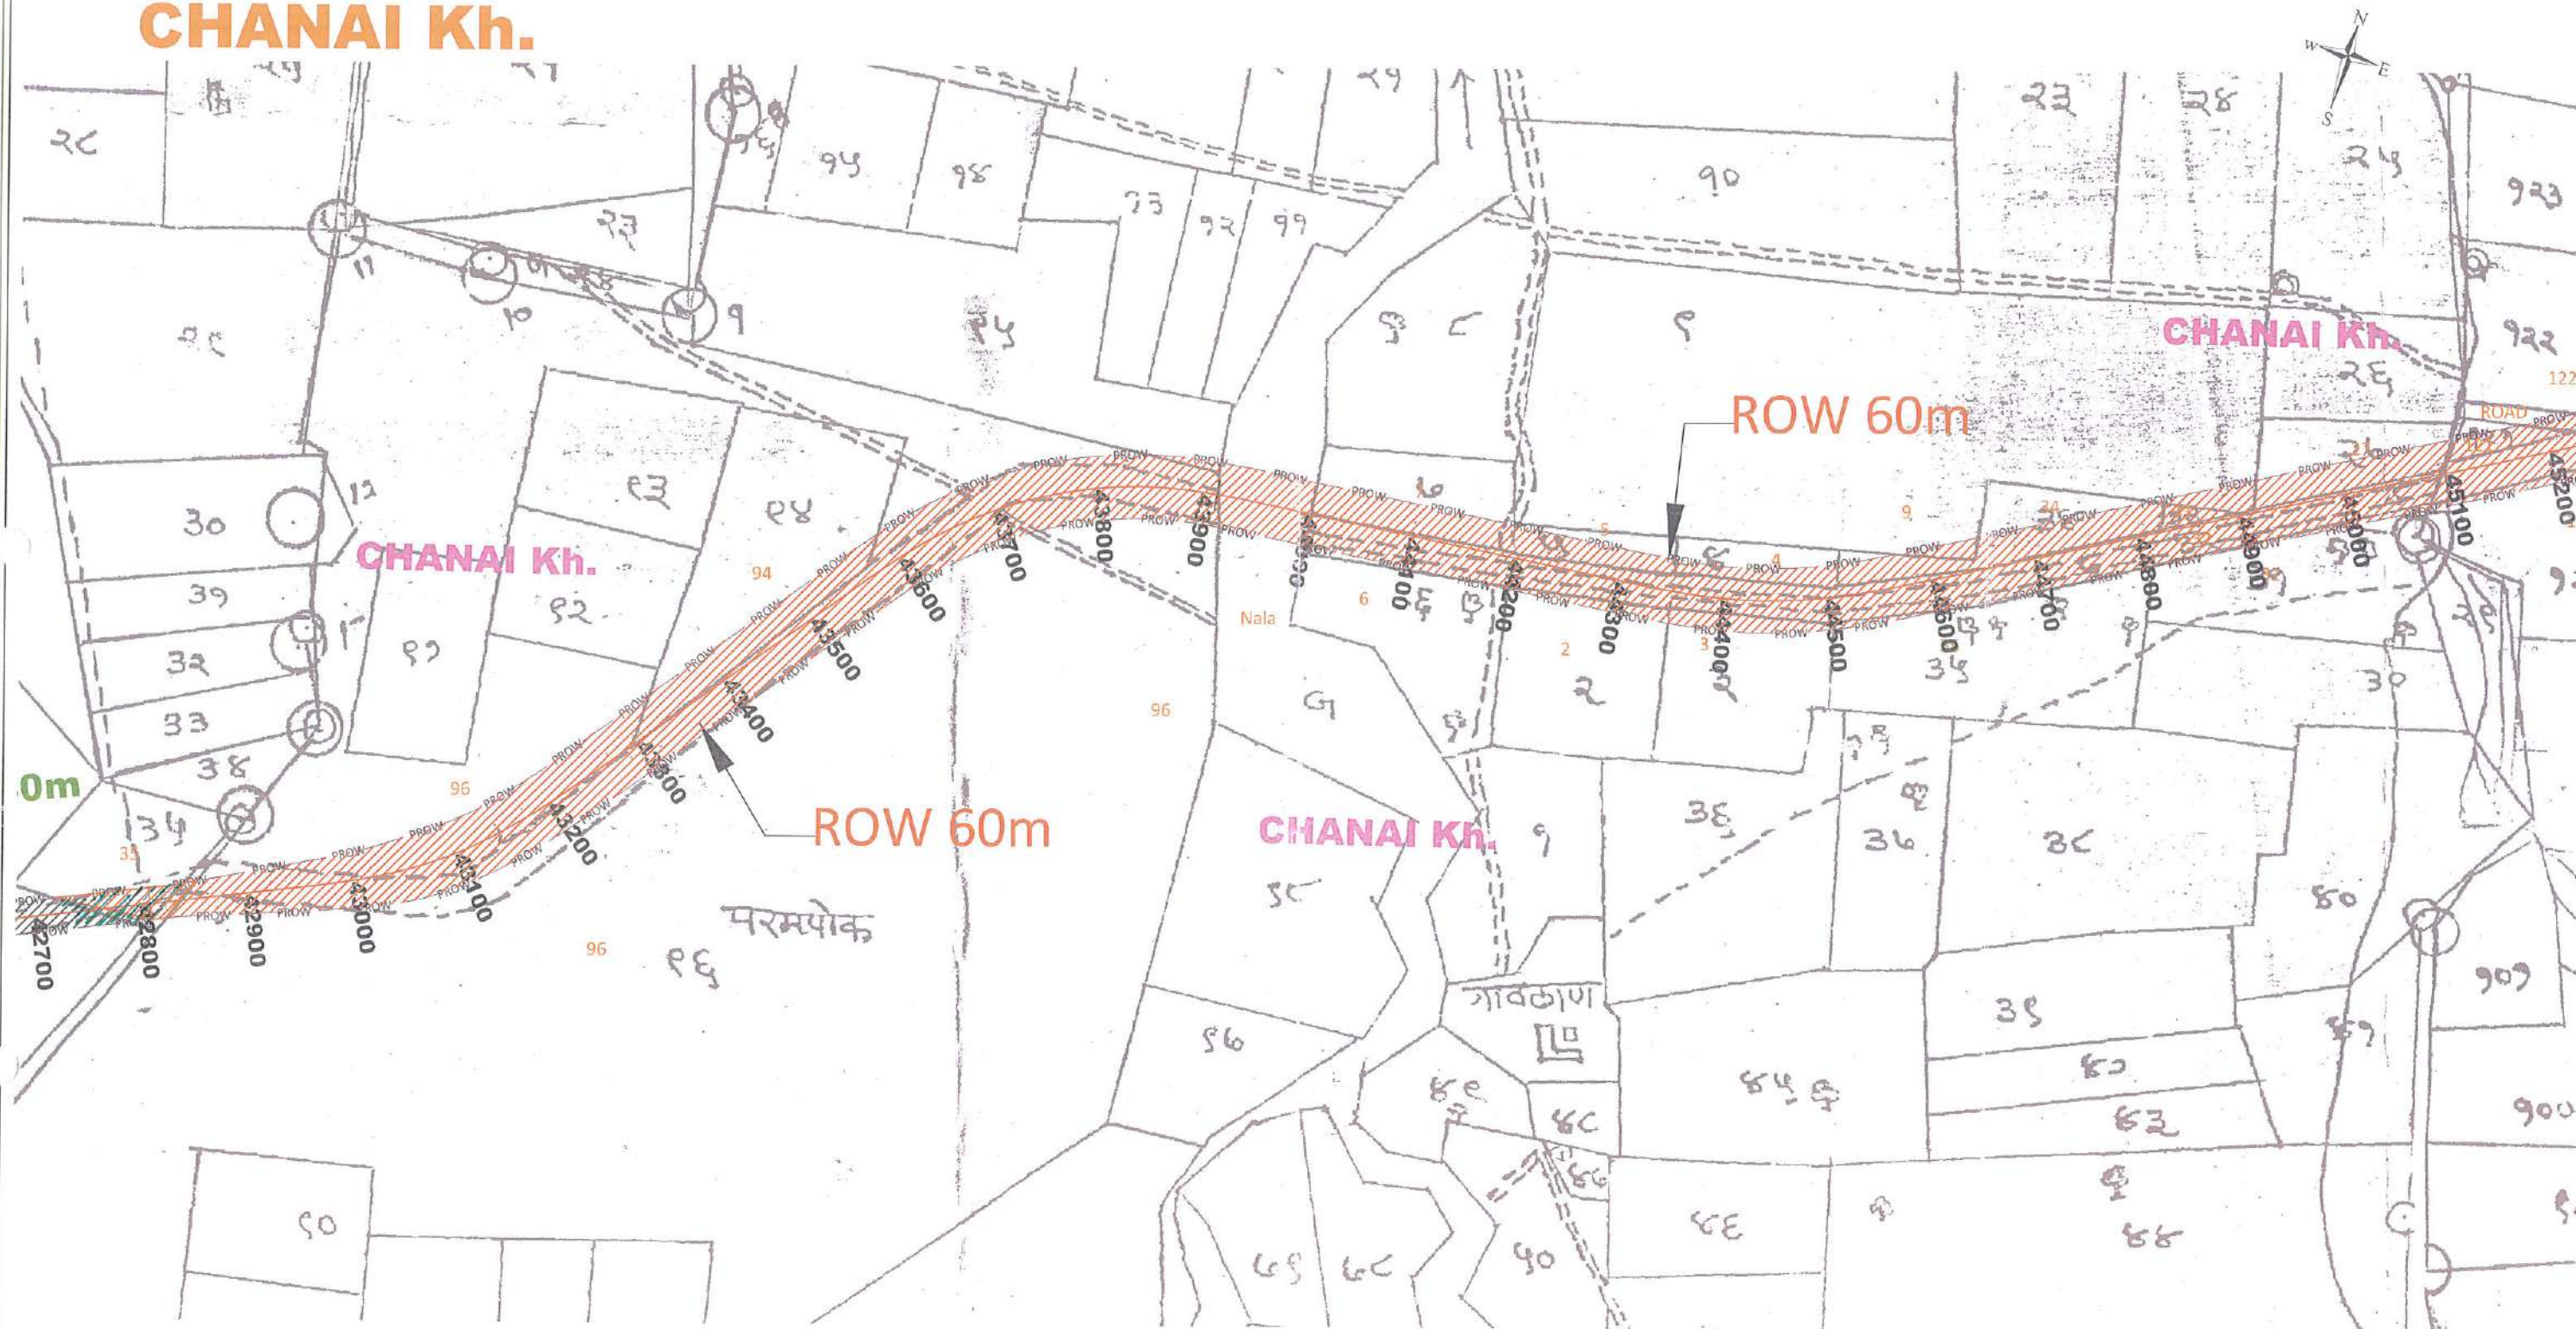

LEGEND:

	Project Road
	Project Road
	Reserve Forest
	Non Forest
	Village Boundary

STATEMENT SHOWING FOREST & NON FOREST LAND (FCA)													
S.NO	CHAINAGE	NAME OF VILLAGE	FOREST LAND					DETAIL OF NON FOREST LAND					
			S.NO/ GUT NO	COMPTT NO	LENGTH (Mtr.)	RIGHT OF WAY (Mtr.)	AREA	S.NO/ GUT NO	LENGTH (Mtr.)	RIGHT OF WAY (Mtr.)	ACQUISITION AREA ONLY	TOTAL AREA IN Ha	
							Sq.Mtr. Hecor				Sq.Mtr. Hecor		
1	42825 - 45080	CHANAI KH	-	-	-	-	-	NALA,NALA,7,6,5,2,4,3,34,9,3 5,33,31,27,94,96	2255	60	69640 6.9640	6.9640	

S.No	Date	Revisions	Remarks
01.	19.06.20	-	

Client: National Highways Authority of India

Project: Consultancy Services for Project management including preparation of Detailed Project Report of Adilabad - Korpana - Wansadi - Gadchandhur - Bamanwada - Rajura - Gondipri - Ashti of National Highway 353B for up-gradation to Four Lane with paved shoulder configurations

Title: FOREST & NON FOREST LAND AREA SHOWN IN THE VILLAGE MAP

Consultant: Mukesh & Associates
CONSULTANTS & ENGINEERS
www.mukeshassociates.com

Head Office:
316, Rangaswami Avenue,
Perumal Malai Main Road,
Narasimhapatty, Salem - 636 004, Tamilnadu, INDIA
Tel.: (0427) 2330395, 2331109, Fax: (0427) 2330209
E-mail: salem@anojga.com

Delhi Office:
2-975 Palam Vihar,
Near Maple Country Club,
Gurgaon - 122017
Ph: 09958077693
Email: manojkumar@mukeshassociates.com

SHEET NO: 06 of 29 **Dwg No:** FOREST & NON FOREST

Drawn by: S.A.

Checked by: M.K.B.

Verified by: M.K.B.

Approved by: M.K.D.


File name: Wd18AEVolume EIBamini-Rajura02.Rajura FOREST & NON FOREST

Date: 19/06/2020 **Page 118**

← M.S. BORDER

RAJURA →

KANHALGAON

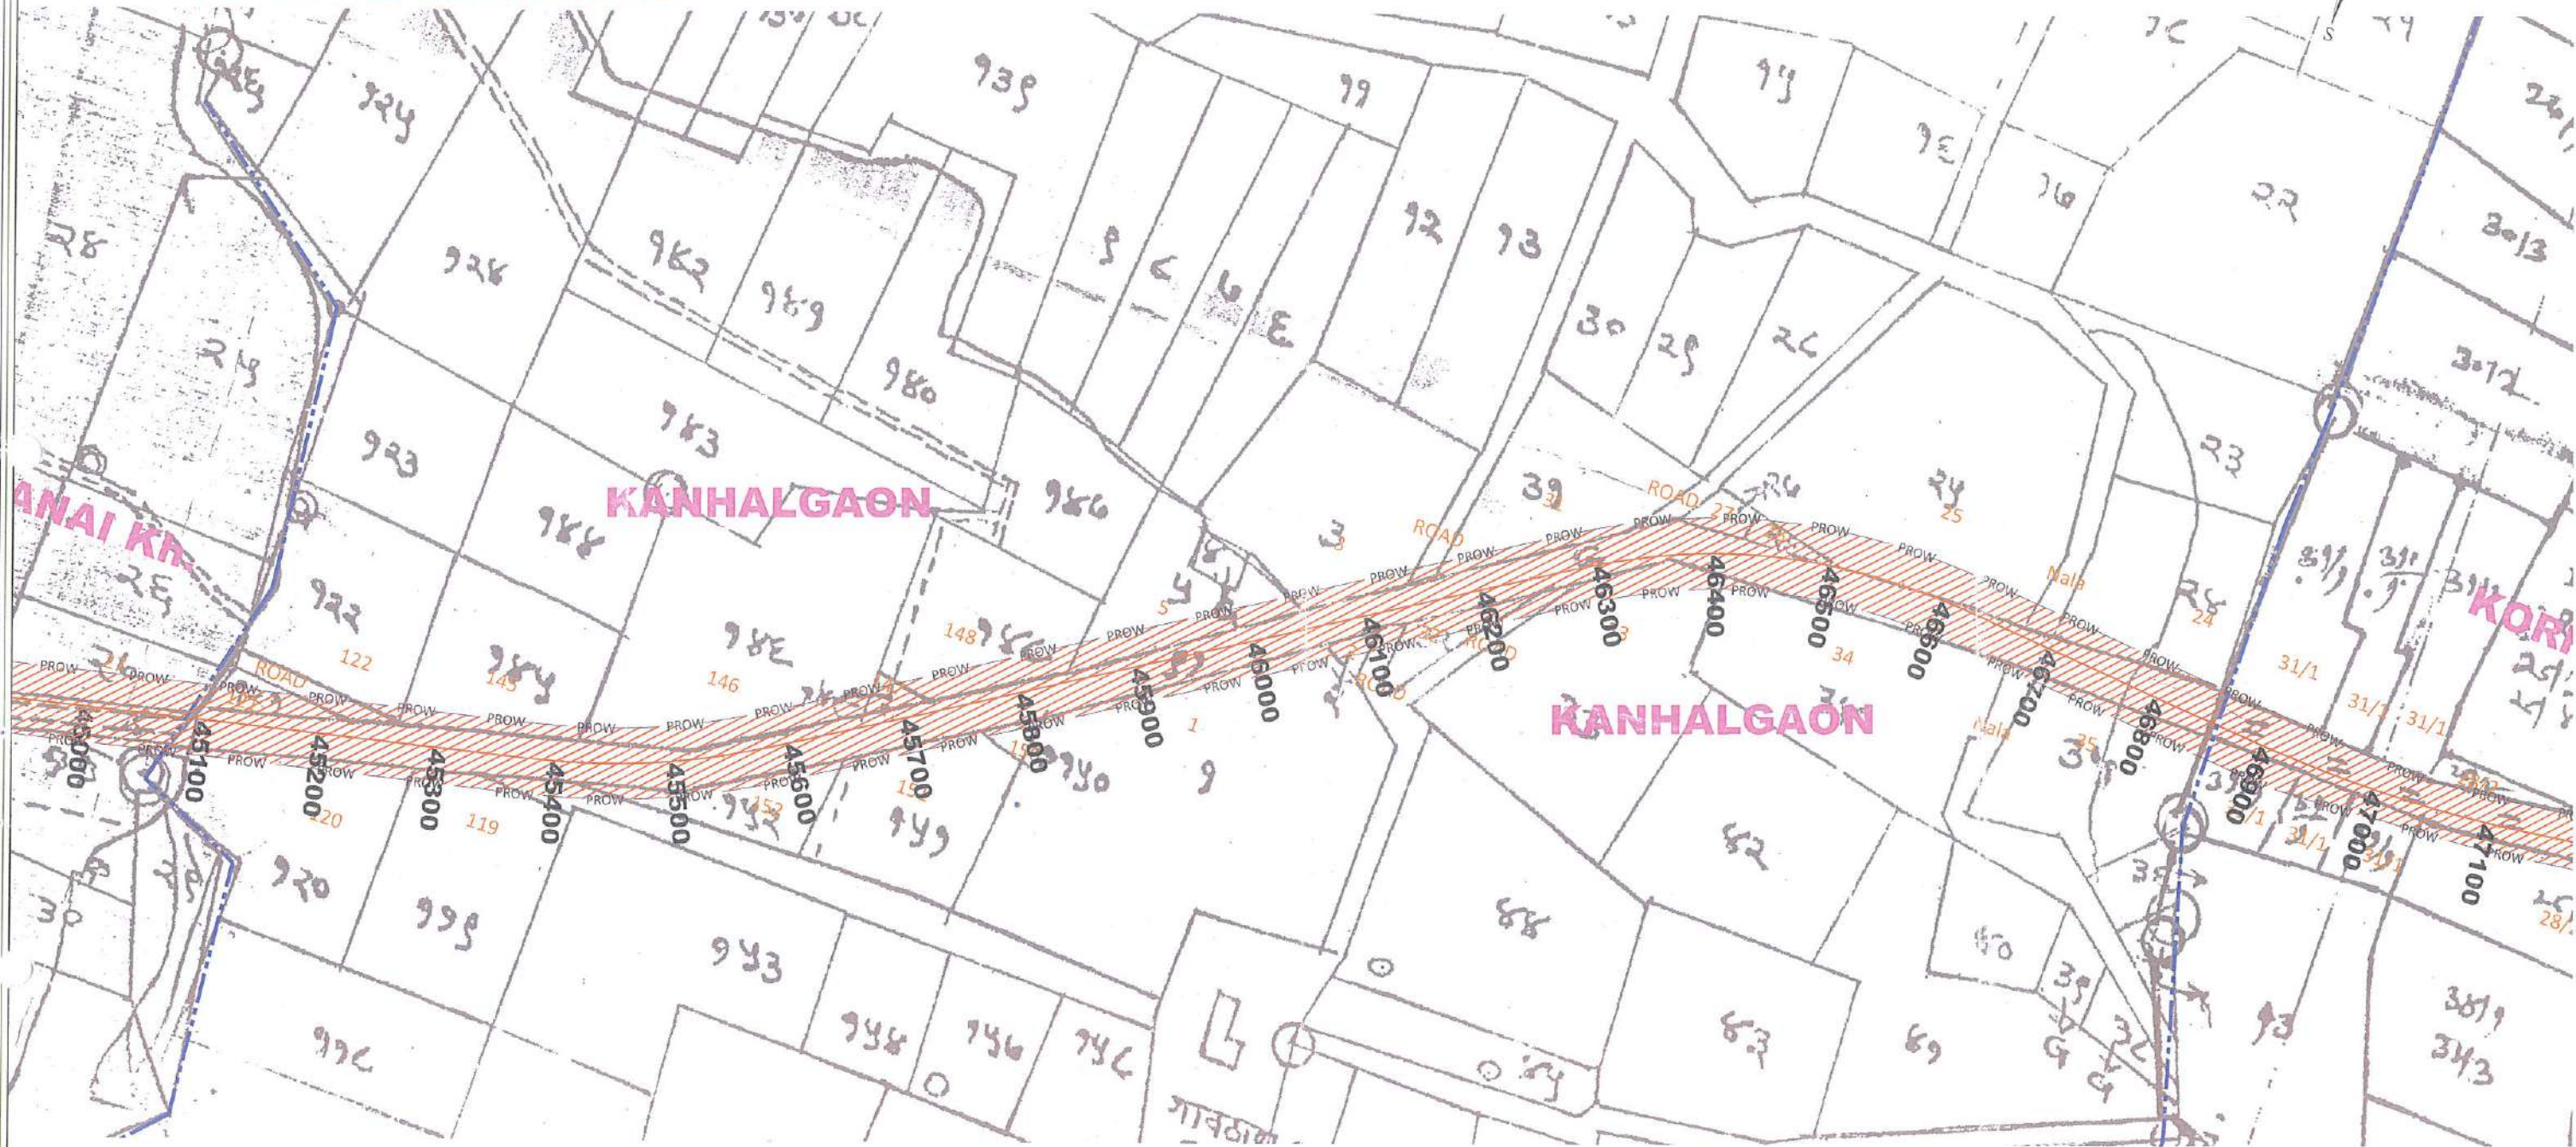

LEGEND:	
	Project Road
	Project Road
	Reserve Forest
	Non Forest
	Village Boundary

STATEMENT SHOWING FOREST & NON FOREST LAND (FCA)													
S.NO	CHAINAGE	NAME OF VILLAGE	FOREST LAND					DETAIL OF NON - FOREST LAND					
			S.NO/ GUT NO	COMPT NO	LENGTH (Mtr.)	RIGHT OF WAY (Mtr.)	AREA Sq.Mtr. Hectar	S.NO/ GUT NO	LENGTH (Mtr.)	RIGHT OF WAY (Mtr.)	ACQUISITION AREA ONLY		TOTAL AREA IN Ha
1	45080 - 46850	KANHALGAON	-	-	-	-	-	121,122,120,145,119,146,152,147,148,151,144,149,150,1,5,3,2,ROAD,32,31,33,27,26,34,25,24,35	1770	60	53331	5.3330	5.3330

S.No	Date	Revisions	Remarks
01.	19.06.20	-	

Client: National Highways Authority of India

Project: Consultancy Services for Project management including preparation of Detailed Project Report of Adilabad - Korpana - Wansadi - Gadchandhur - Bamanwada - Rajura - Gondpipri - Ashti of National Highway 353B for up-gradation to Four Lane with paved shoulder configurations

Title: FOREST & NON FOREST LAND AREA SHOWN IN THE VILLAGE MAP

Consultant: Mukesh & Associates
consultants & engineers
www.mukeshassociates.com

Head Office: 36, Rangaswami Avenue, Perumal Velai Main Road, Narasodipatti, Salem - 636 004, Tamilnadu, INDIA
Tel: (0427) 2330355, 2031109, Fax: (0427) 2330208
E-mail: salemmanoj@gmail.com

Delhi Office: J-975 Palam Vihar, Near Maple Country Club, Gurgaon - 122017
Ph: 09958077693
Email: manojmukesh@mukeshassociates.co

SHEET NO: 07 of 29

Drawn by: S.A.

Checked by: M.K.B.

Verified by: M.K.B.

Approved by: M.K.D.


Dwg No: FOREST & NON FOREST

File name: Wrd16\Volume E\Bamini-Rajura\02.Rajura\ FOREST & NON FOREST

Date: Page 119

← M.S. BORDER

RAJURA →

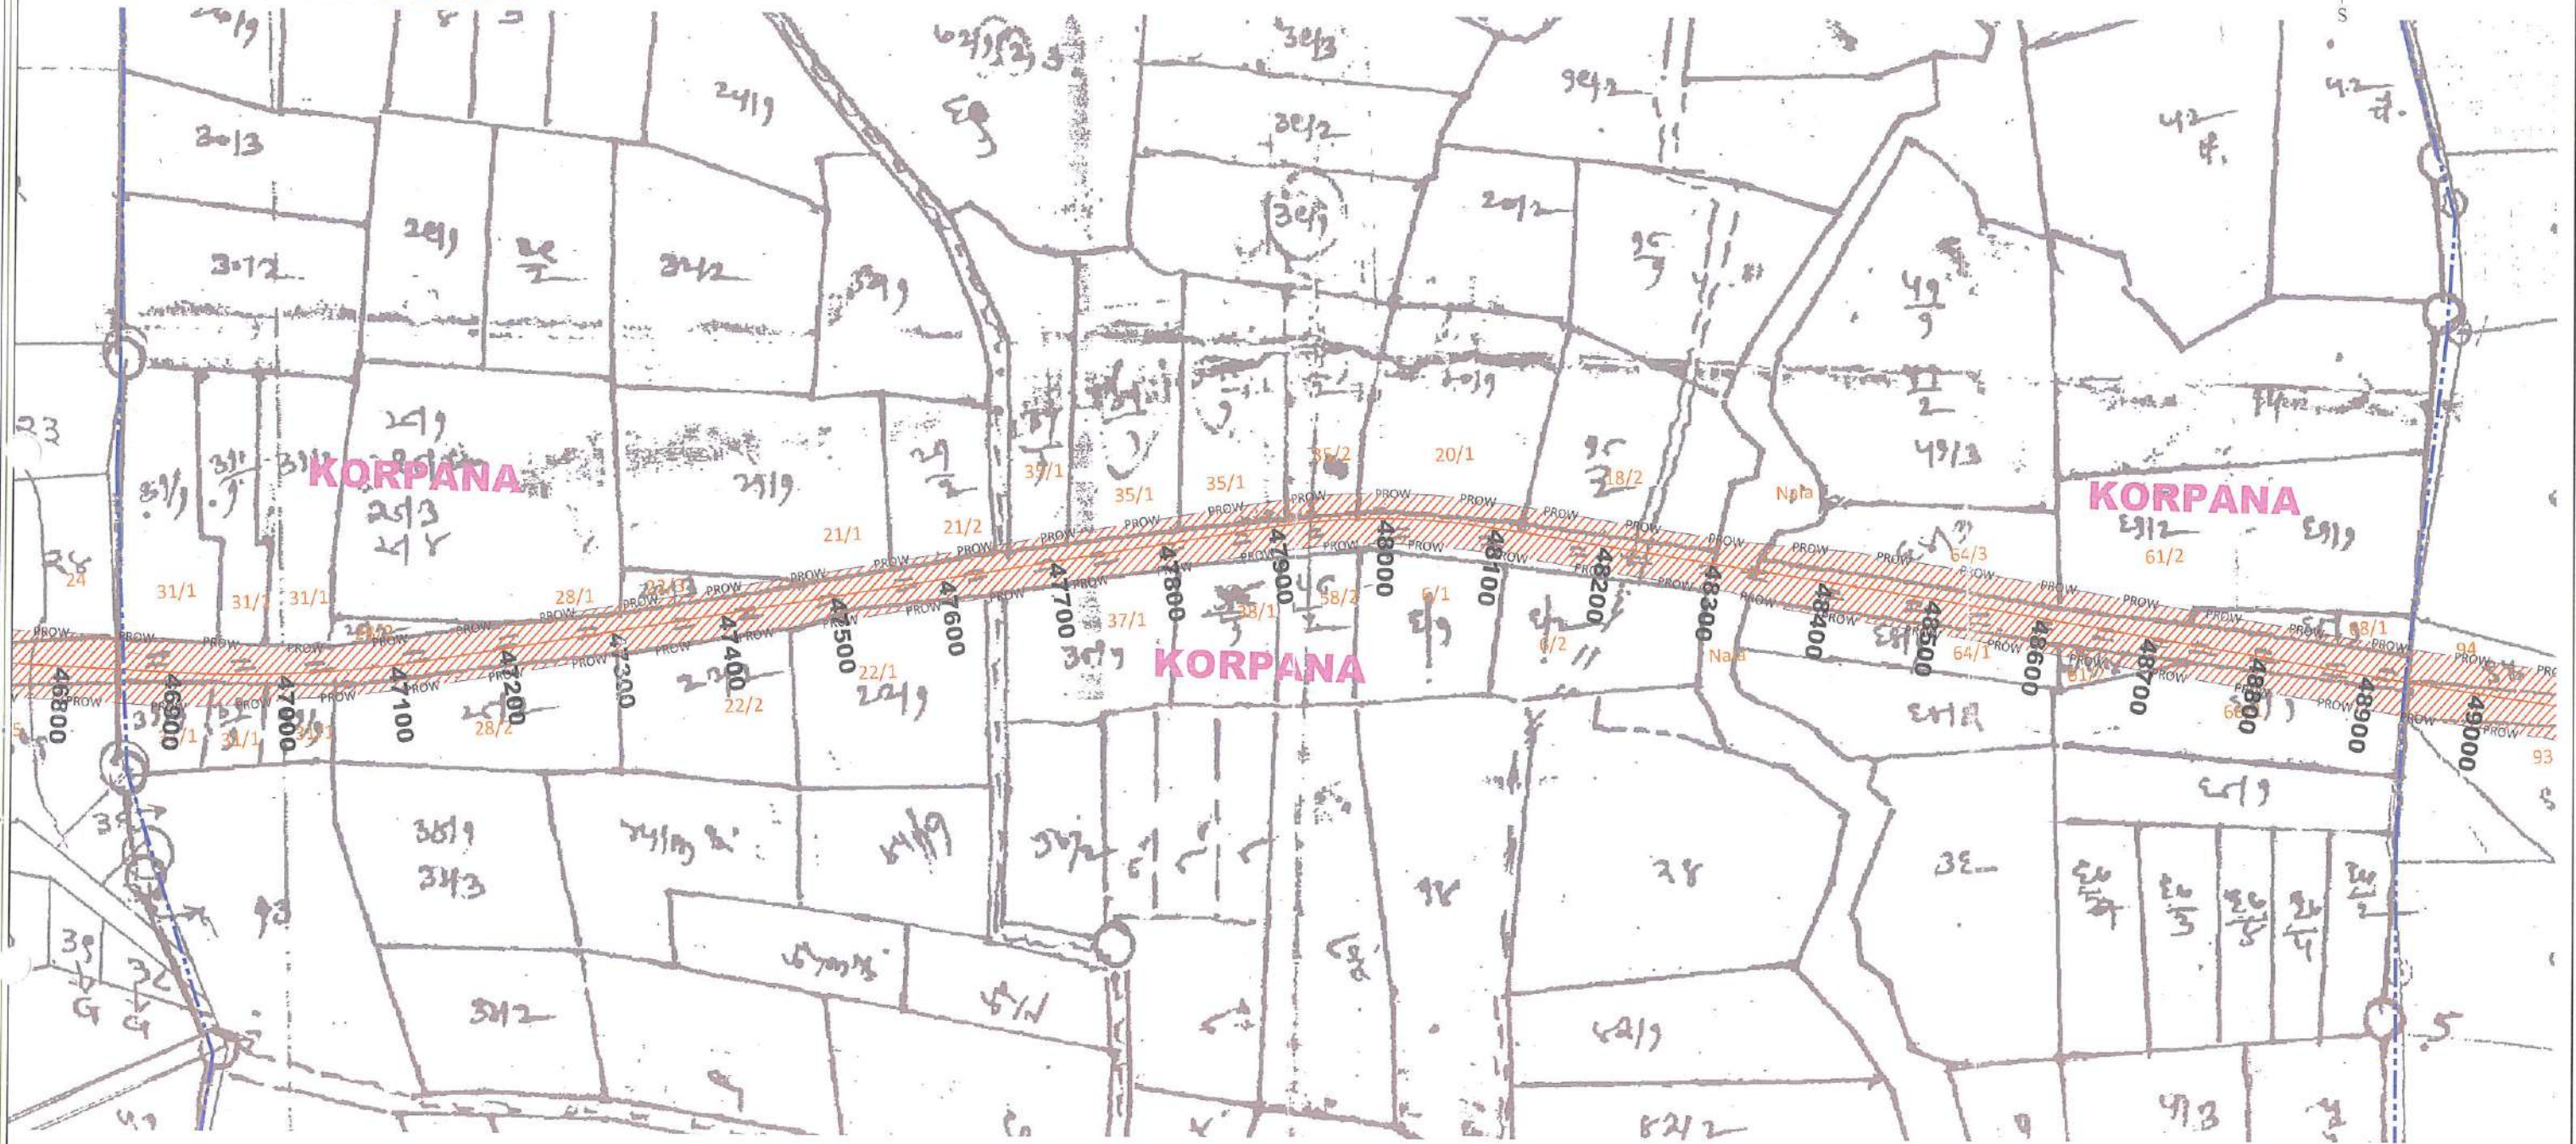**KORPANA**

STATEMENT SHOWING FOREST & NON FOREST LAND (FCA)

LEGEND:	
	Project Road
	Project Road
	Reserve Forest
	Non Forest
	Village Boundary

STATEMENT SHOWING FOREST & NON FOREST LAND (FCA)															
S.NO	CHAINAGE	NAME OF VILLAGE	FOREST LAND						DETAIL OF NON - FOREST LAND						TOTAL AREA IN Ha
			S.NO/ GUT NO	COMPTT NO	LENGTH (Mtr.)	RIGHT OF WAY (Mtr.)	AREA		S.NO/ GUT NO	LENGTH (Mtr.)	RIGHT OF WAY (Mtr.)	ACQUISITION AREA ONLY			
							Sq.Mtr.	Hector				Sq.Mtr.	Hector		
1	46850 - 48930	KORPANA	-	-	-	-	-	-	31/1,28/2,30/2,30/1,30/4,28/1,22/3,22/2,21/1,22/1,21/2,35/1,37/1,38/1,58/2,35/2,20/1,6/1,6/2,NALA,18/2,64/1,64/3,61/2,68/1	2080	60 & 45	41258	4.1260	4.1260	



Client: National Highways Authority of India

Project: Consultancy Services for Project management including preparation of Detailed Project Report of Adilabad - Korpana - Wansadi - Gadchandhur - Bamanwada - Rajura - Gondpipri - Ashti of National Highway 353B for up-gradation to Four Lane with paved shoulder configurations

Title: FOREST & NON FOREST LAND AREA SHOWN IN THE VILLAGE MAP

Consultant: Mukesh & Associates
CONSULTANTS & ENGINEERS
www.mukeshassociates.com

Head Office: 30, Ranganaresh Avenue, Perumal Nala, Main Road, Narasodhpatty, Salem - 636 004, Tamil Nadu, INDIA
Tel: (0427) 2330036, 2331105, Fax: (0427) 2330209
Email: salemmanoj@gmail.com

Delhi Office: J-375 Palam Vihar, New Maple Country Club, Gurgaon - 122017
Tel: 09958037693
Email: manojmukesh@mukeshassociates.com

SHEET NO: 08 of 29

Drawn by: SA

Checked by: M.K.B.

Verified by: M.K.B.

Approved by: M.K.D.

Dwg No: FOREST & NON FOREST

File name: Wrd16E\Volume E\Bamini-Rajura\02.Rajura\FOREST & NON FOREST

Date: 19.06.2020


Page 120

S.No	Date	Revisions	Remarks
01.	19.06.20	-	

← M.S. BORDER

RAJURA →

GANESHMOD RITH

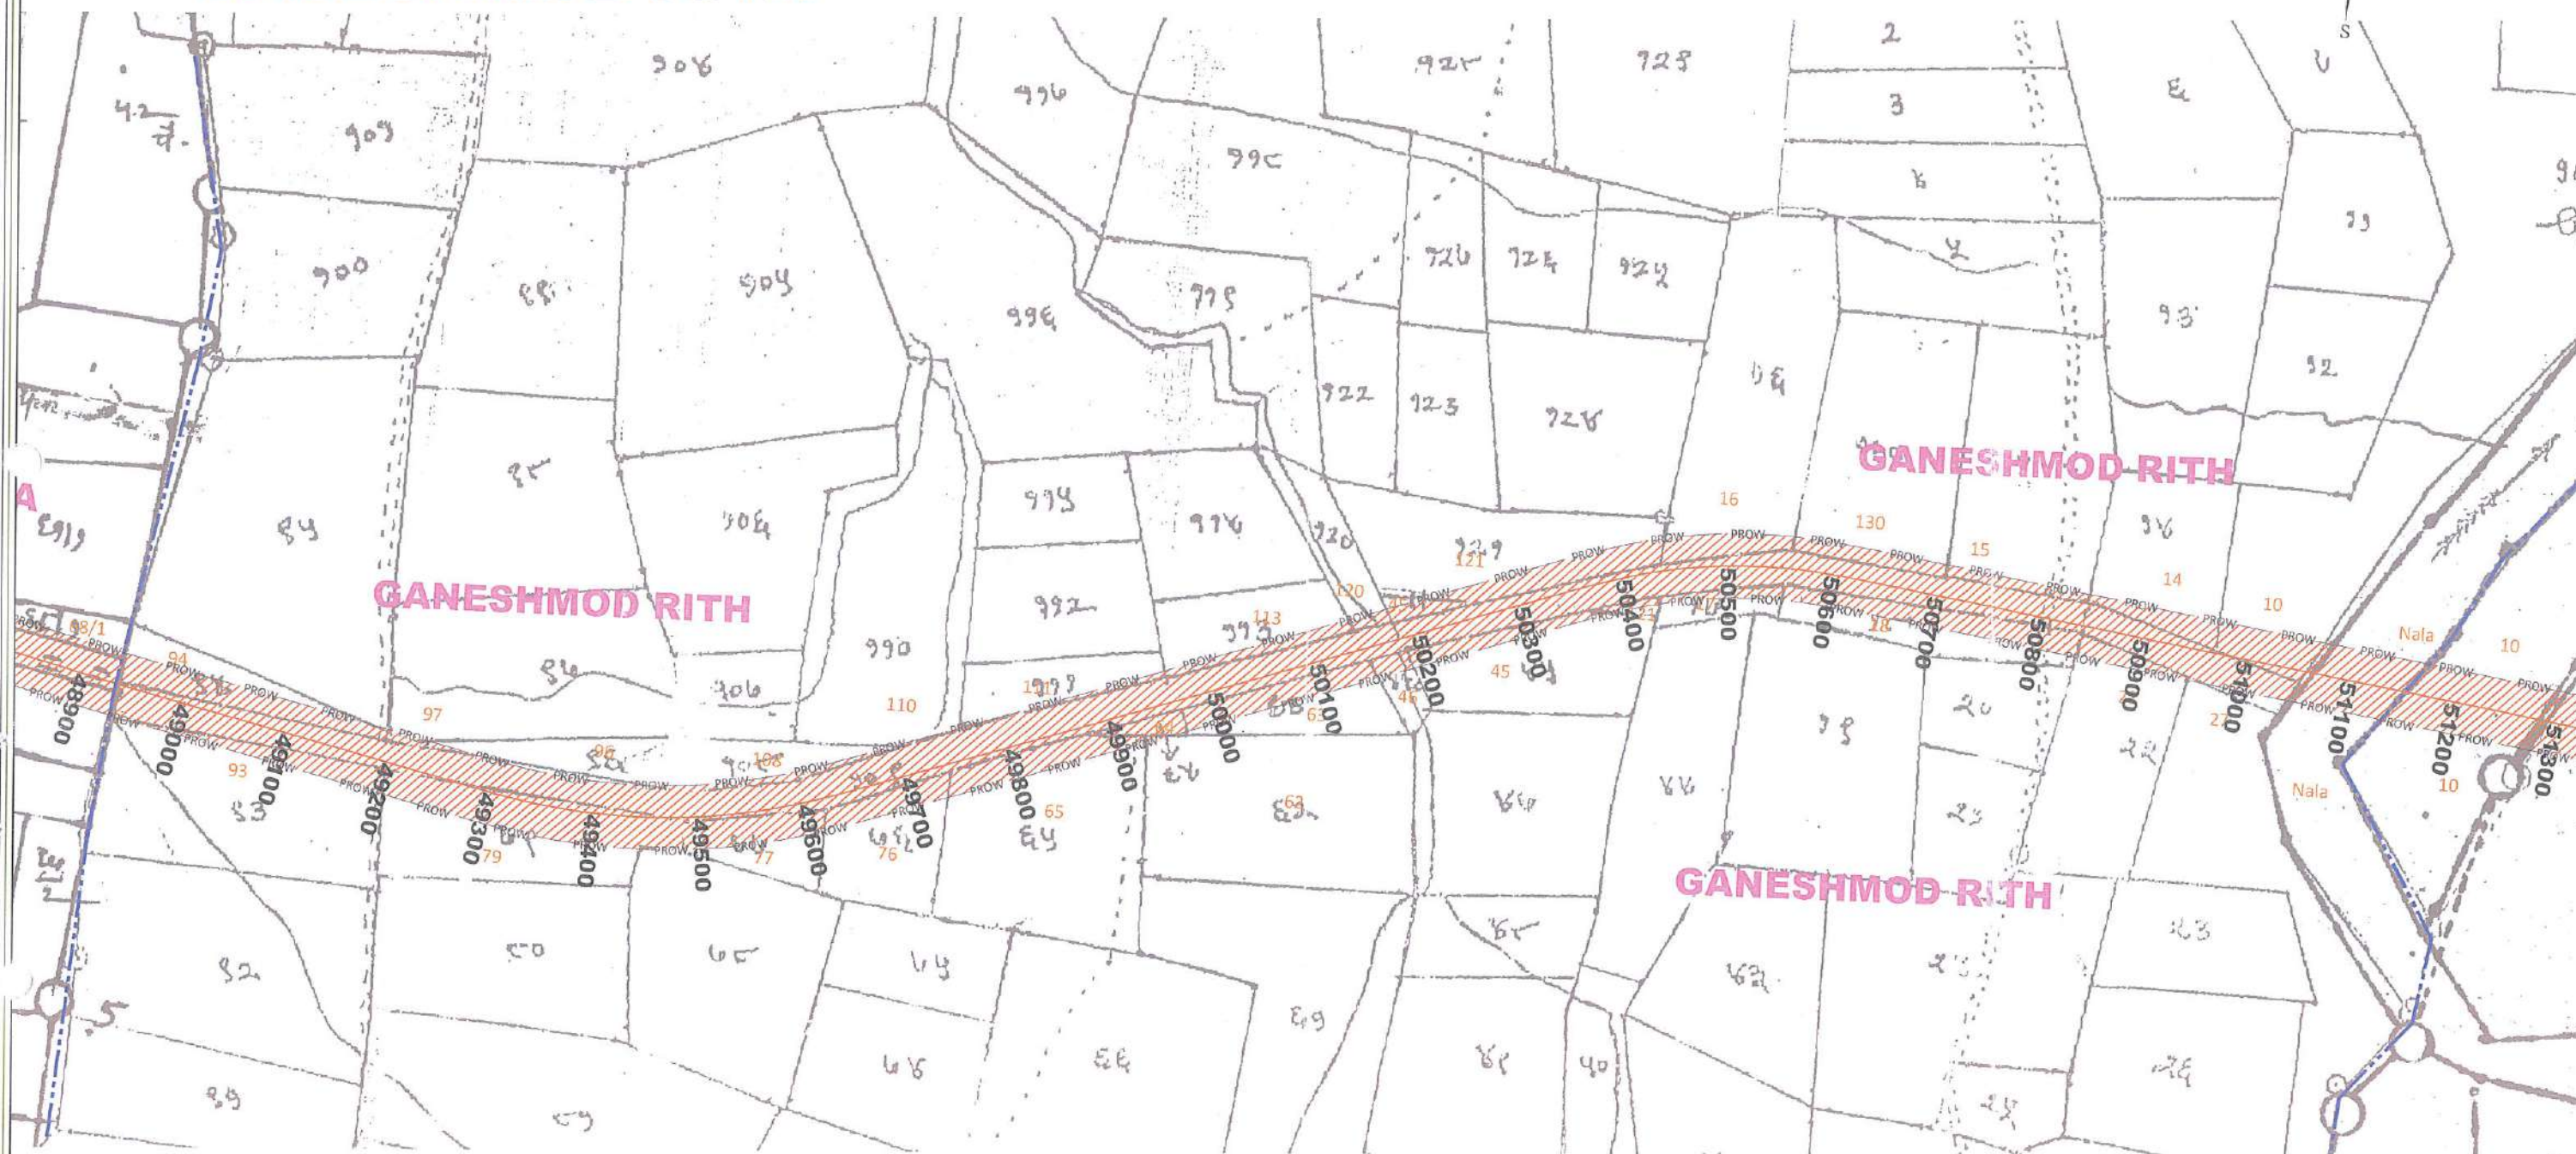

LEGEND:

	Project Road
	Project Road
	Reserve Forest
	Non Forest
	Village Boundary

STATEMENT SHOWING FOREST & NON FOREST LAND (FCA)														
S.NO	CHAINAGE	NAME OF VILLAGE	FOREST LAND					DETAIL OF NON - FOREST LAND						TOTAL AREA IN Ha
			S.NO/ GUT NO	COMPTT NO	LENGTH (Mtr.)	RIGHT OF WAY (Mtr.)	AREA		S.NO/ GUT NO	LENGTH (Mtr.)	RIGHT OF WAY (Mtr.)	ACQUISITION AREA ONLY		
							Sq.Mtr.	Hector				Sq.Mtr.	Hector	
1	48930 - 51150	GANESHMOD RITH	-	-	-	-	-	-	94,93,97,79,96,108,77,76,110,111,65,62,64,63,113,120,45,46,121,16,17,130,15,18,14,10,22,27	2220	60	59205	5.920	5.9200

S.No	Date	Revisions	Remarks
01.	19.06.20	-	



Client: National Highways Authority of India

Project: Consultancy Services for Project management including preparation of Detailed Project Report of Adilabad - Korpana - Wansadi - Gadchandhur - Bamanwada - Rajura - Gondpipri - Ashti of National Highway 353B for up-gradation to Four Lane with paved shoulder configurations

Title: FOREST & NON FOREST LAND AREA SHOWN IN THE VILLAGE MAP

Consultant: Mukesh & Associates
consultants & engineers
www.mukeshassociates.com

Head Office: 2/6, Ranganathan Avenue, Perumal Malai Main Road, Narasimhapatty, Salem - 636 004 Tamilnadu INDIA
Tel: (0427) 2330395, 2331109, Fax: (0427) 2330209
Email: salemmanoj@gmail.com

Delhi Office: J-975 Palam Vihar, Near Maple Country Club, Gurgaon - 122017
Ph: 011-56077103
Email: manojkumar@mukeshassociates.com

SHEET NO: 09 of 29 **Dwg No:** FOREST & NON FOREST

Drawn by: S.A.

Checked by: M.K.B.

Verified by: M.K.B.

Approved by: M.K.D.

File name: \\rd16\\Volume E\\Bamini-Rajura\\02.Rajura\\FOREST & NON FOREST


Date: 19.06.20

← M.S. BORDER

RAJURA →



DEVGHAT

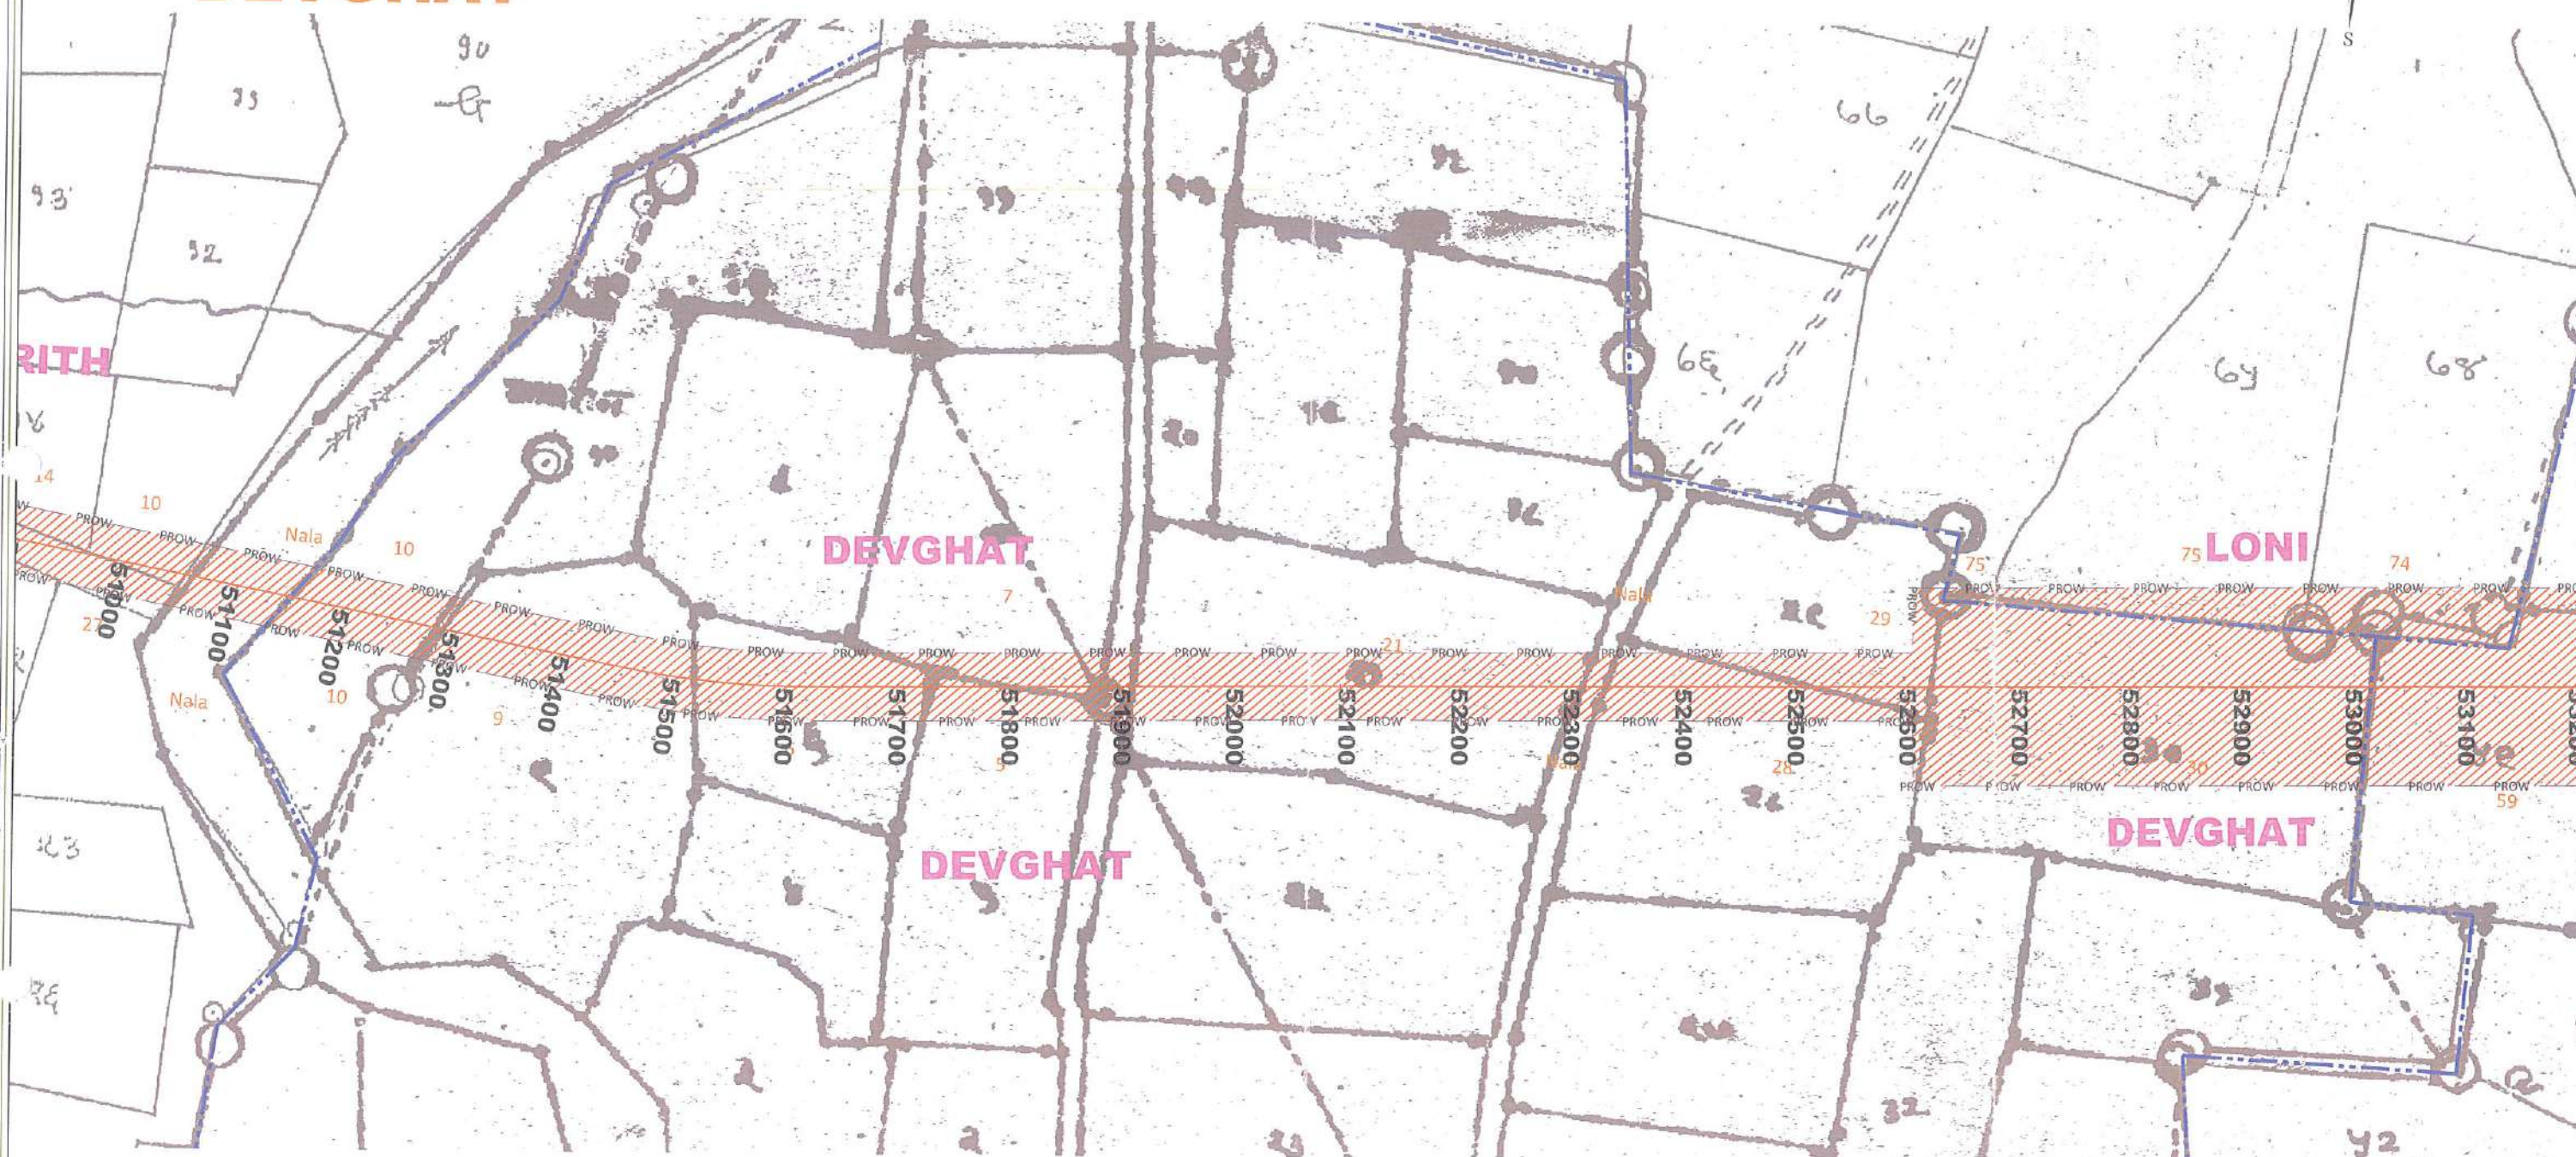

STATEMENT SHOWING FOREST & NON FOREST LAND (FCA)

LEGEND:

	Project Road
	Project Road
	Reserve Forest
	Non Forest
	Village Boundary

STATEMENT SHOWING FOREST & NON FOREST LAND (FCA)														
S.NO	CHAINAGE	NAME OF VILLAGE	FOREST LAND					DETAIL OF NON - FOREST LAND					TOTAL AREA IN Ha	
			S.NO/ GUT NO	COMPTT NO	LENGTH (Mtr.)	RIGHT OF WAY (Mtr.)	AREA		S.NO/ GUT NO	LENGTH (Mtr.)	RIGHT OF WAY (Mtr.)	ACQUISITION AREA ONLY		
							Sq.Mtr.	Hector				Sq.Mtr.		Hector
1	51150 - 53010	DEVGHAT RITH	-	-	-	-	-	-	10,9,6,5,ROAD,7,2 1,28,29,30	1860	60	110864	11.0860	11.0860



Client: National Highways Authority of India

Project: Consultancy Services for Project management including preparation of Detailed Project Report of Adilabad - Korpana - Wansadi - Gadchandhur - Bamanwada - Rajura - Gondpipri - Ashti of National Highway 353B for up-gradation to Four Lane with paved shoulder configurations

Title: FOREST & NON FOREST LAND AREA SHOWN IN THE VILLAGE MAP

Consultant: Mukesh & Associates
CONSULTANTS & ENGINEERS
www.mukeshassociates.com

Head Office: 26, Ranganathan Avenue, Perumal Nalla Main Road, Narasimhapatty, Salem - 636 004, Tamil Nadu, INDIA
Tel: (0427) 233096, 2331109, Fax: (0427) 2330209
E-mail: salimmane@gmail.com

Delhi Office: 4 - 975 Palm Vihar, Near Maple Country Club, Gurgaon - 122017
Ph: 09958077093
E-mail: mukeshkumar@mukeshassociates.com

SHEET NO: 10 of 29
Drawn by: SA
Checked by: M.K.B
Verified by: M.K.B
Approved by: M.K.D

File name: Wd16\Volume E\Bamini-Rajura\02.Rajura\Forest & Non Forest

Date: 19.06.2020


Page 122

S.No	Date	Revisions	Remarks
01.	19.06.20	-	

← M.S. BORDER

RAJURA →

LONI

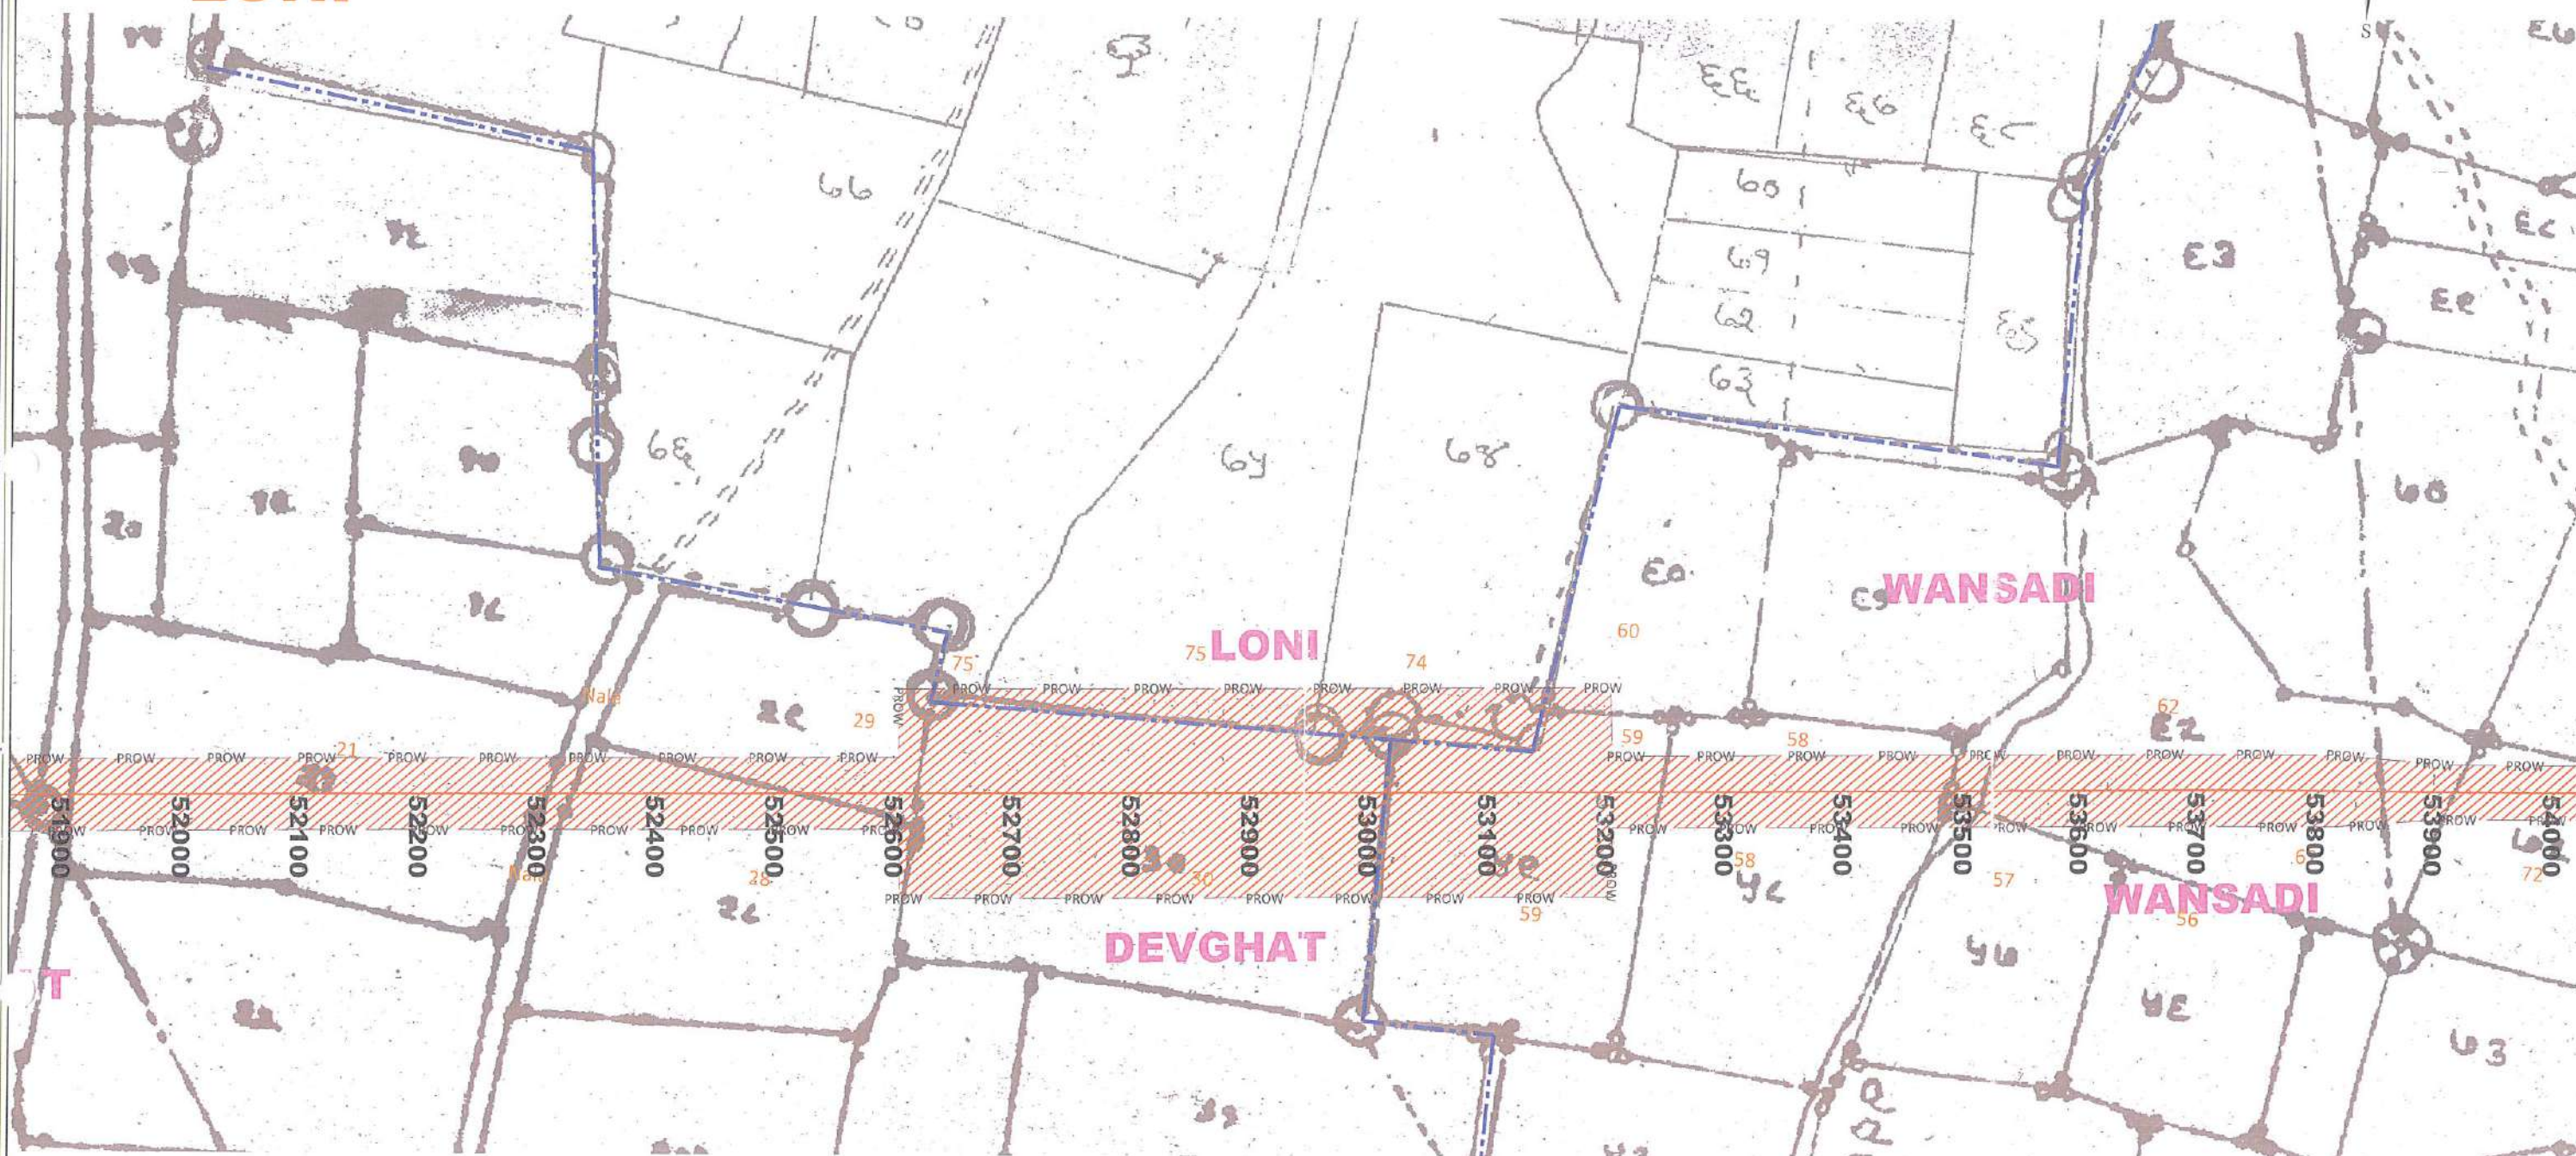

STATEMENT SHOWING FOREST & NON FOREST LAND (FCA)

LEGEND:	
	Project Road
	Project Road
	Reserve Forest
	Non Forest
	Village Boundary

STATEMENT SHOWING FOREST & NON FOREST LAND (FCA)														
S.NO	CHAINAGE	NAME OF VILLAGE	FOREST LAND						DETAIL OF NON - FOREST LAND					TOTAL AREA IN Ha
			S.NO/ GUT NO	COMPTT NO	LENGTH (Mtr.)	RIGHT OF WAY (Mtr.)	AREA		S.NO/ GUT NO	LENGTH (Mtr.)	RIGHT OF WAY (Mtr.)	ACQUISITION AREA ONLY		
							Sq.Mtr.	Hector				Sq.Mtr.	Hector	
1	52625 - 53145	LONI (LHS)	-	-	-	-	-	-	75, 74	520	60	13600	1.3600	1.3600

S.No	Date	Revisions	Remarks
01.	19.06.20	-	

Client: National Highways Authority of India

Project: Consultancy Services for Project management including preparation of Detailed Project Report of Adilabad - Korpana - Wansadi - Gadchandur - Bamanwada - Rajura - Gendpipri - Ashti of National Highway 353B for up-gradation to Four Lane with paved shoulder configurations.

Title: FOREST & NON FOREST LAND AREA SHOWN IN THE VILLAGE MAP

Consultant: Mukesh & Associates
consultants & engineers
www.mukeshassociates.com

Head Office: 2/5, Ranganathar Avenue, Perumal Villo, Man Road, Narasimhapatty, Salem - 636 004, Tamilnadu, INDIA. Tel: (0427) 2330395, 2331109, Fax: (0427) 2330209, E-mail: salemamano@gmail.com

Delhi Office: J-975 Palam Vihar, Near: Mayapuri Country Club, Gurgaon - 122017 Ph: 09598077093, E-mail: monojkumar@mukeshassociates.com

SHEET NO: 11 of 29

Drawn by: S.A.

Checked by: M.K.B.

Verified by: M.K.B.

Approved by: M.K.D.

Dwg No: FOREST & NON FOREST



File name: Wd16\Volume E1\Bamini-Rajura\02.Rajura\ FOREST & NON FOREST

Date: 19.06.2020

Page 123

← M.S. BORDER

RAJURA →

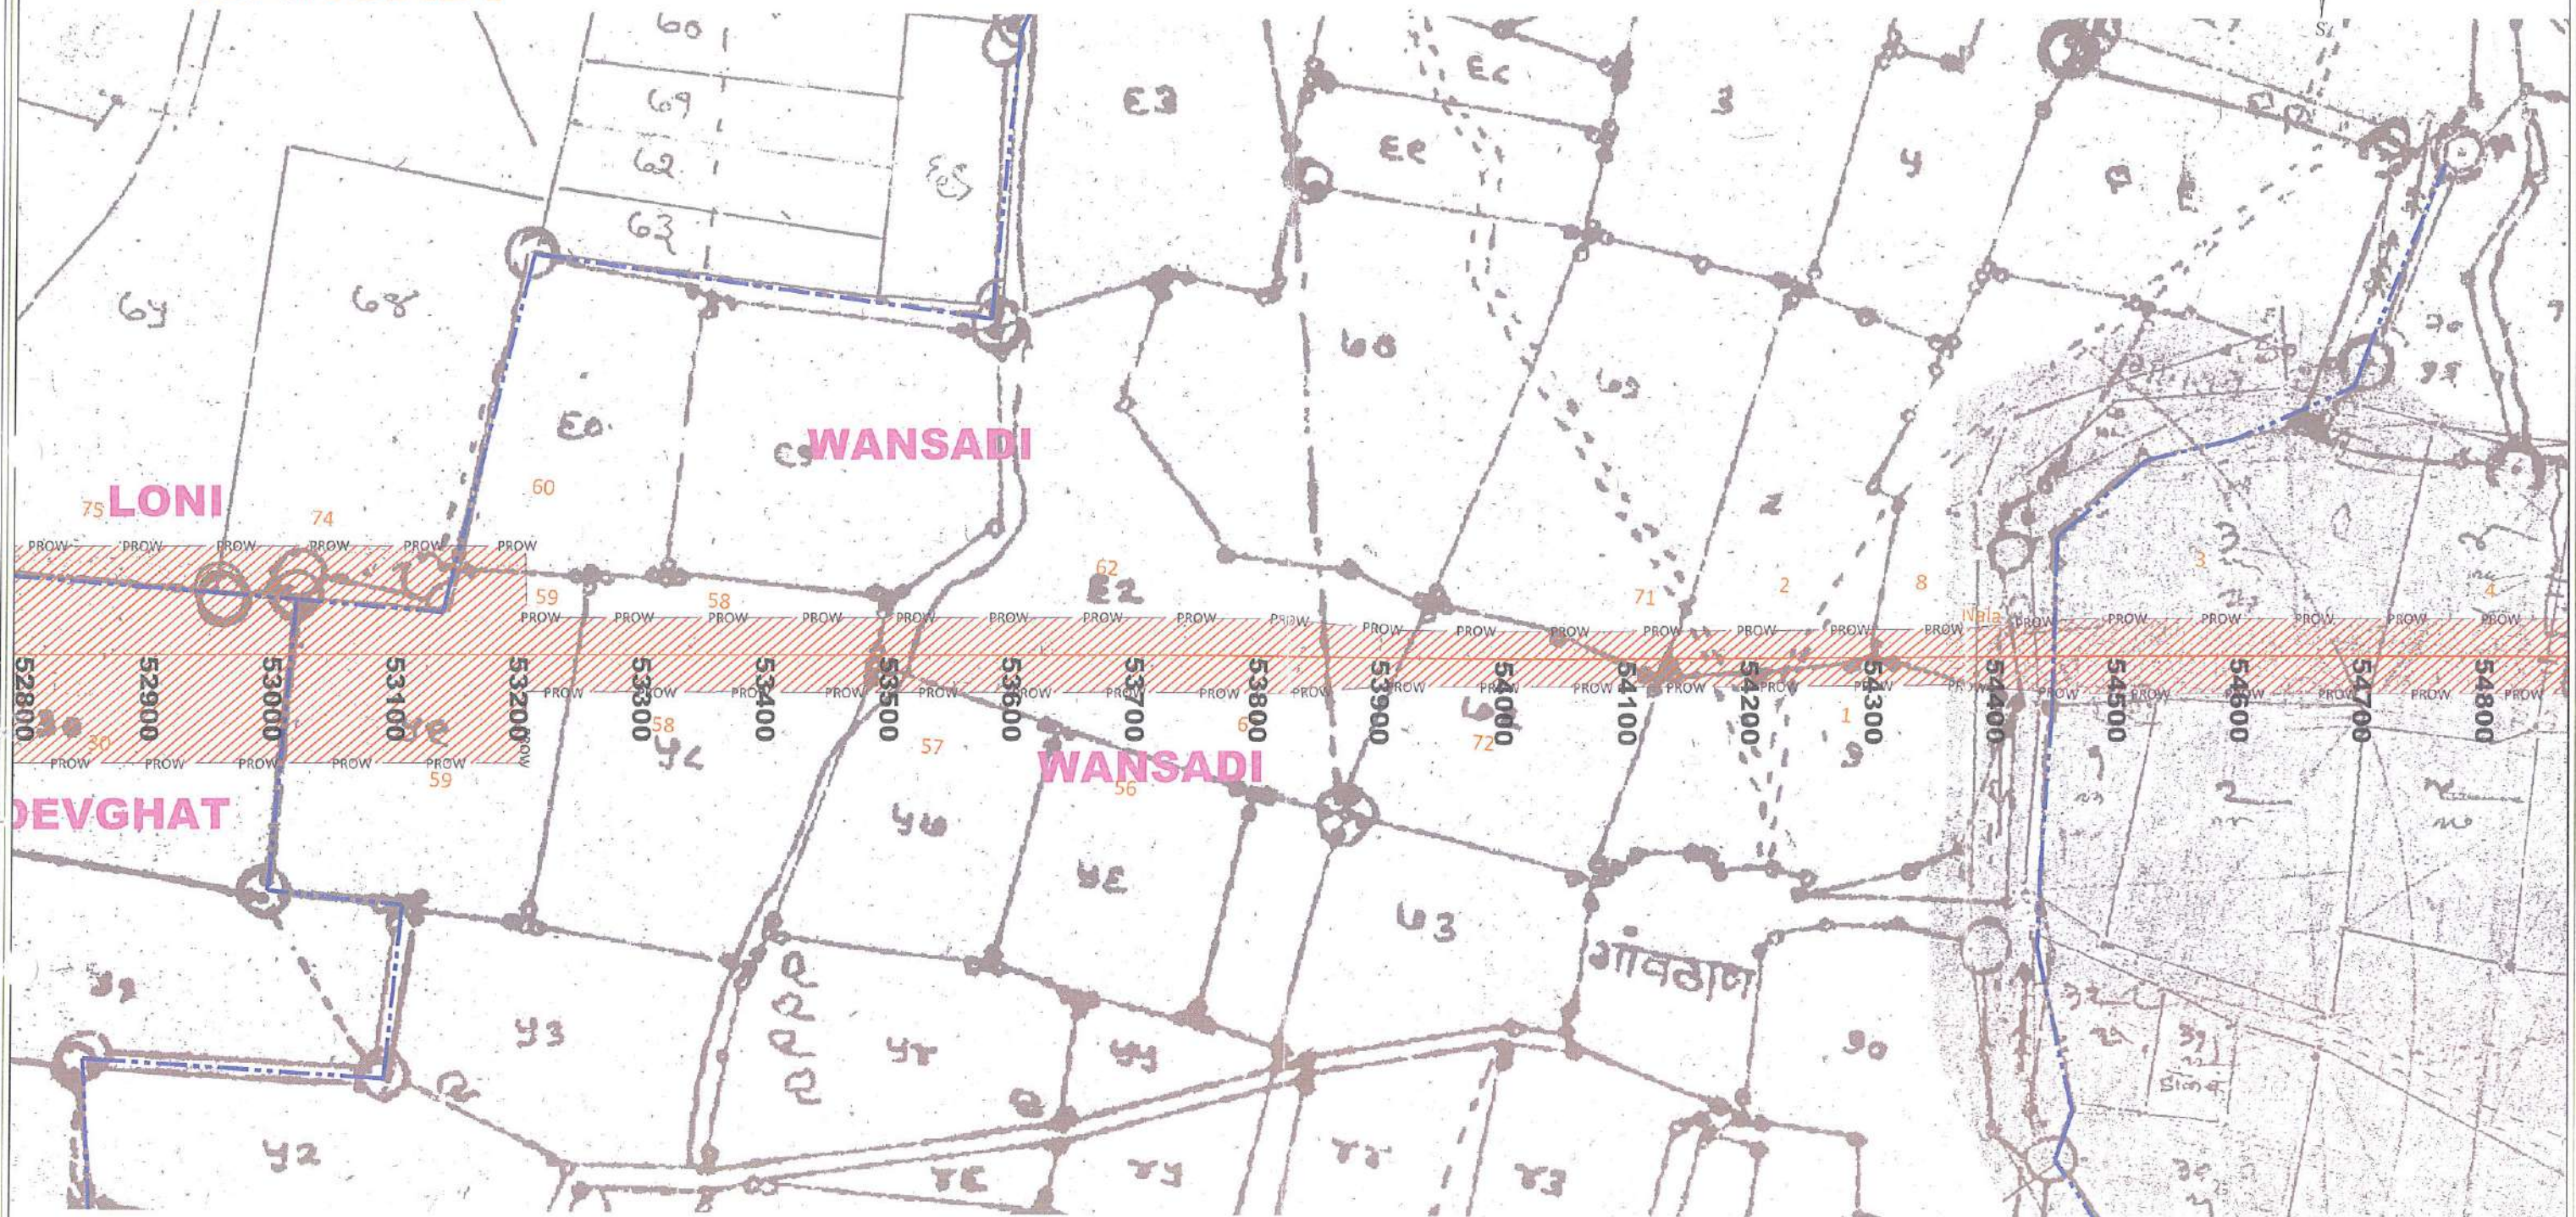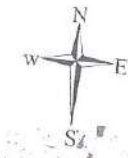WANSADI**LEGEND:**

- Project Road
- Project Road
- Reserve Forest
- Non Forest
- Village Boundary

STATEMENT SHOWING FOREST & NON FOREST LAND (FCA)

S.NO	CHAINAGE	NAME OF VILLAGE	FOREST LAND						DETAIL OF NON - FOREST LAND					TOTAL AREA IN Ha
			S.NO/ GUT NO	COMPTT NO	LENGTH (Mtr.)	RIGHT OF WAY (Mtr.)	AREA		S.NO/ GUT NO	LENGTH (Mtr.)	RIGHT OF WAY (Mtr.)	ACQUISITION AREA ONLY		
							Sq.Mtr.	Hector				Sq.Mtr.	Hector	
1	53010 - 54445	WANSADI	-	-	-	-	-	-	60,59,58,NALA,57,62,72,71,2,1,8	1435	60 & 45	41742	4.1740	4.1740

S.No	Date	Revisions	Remarks
01.	19.06.20	-	

Client: National Highways Authority of India

Project: Consultancy Services for Project management including preparation of Detailed Project Report of Adilabad - Korpana - Wansadi - Gadchandhur - Bamanwada - Rajura - Gondpipri - Ashti of National Highway 353B for up-gradation to Four Lane with paved shoulder configurations

Title: FOREST & NON FOREST LAND AREA SHOWN IN THE VILLAGE MAP

Consultant: Mukesh & Associates
CONSULTANTS & ENGINEERS
www.mukeshassociates.com

Head Office: 25, Ranganatha Avenue, Perumal Vihar Main Road, Narasimhapally, Salem - 636 004 Tamil Nadu, INDIA
Tel: (0427) 2303355, 2331105, Fax: (0427) 2303005
E-mail: salemmain@mkash.com

Delhi Office: J-975 Palam Vihar, Near Mayapuri Country Club, Gurgaon - 122017
Ph: 09958077693
E-mail: manojkumar@mukeshassociates.com

SHEET NO: 12 of 29

Drawn by: SA

Checked by: M.K.B

Verified by: M.K.B

Approved by: M.K.D


Dwg No: FOREST & NON FOREST

File name: \\vd16\\Volume Et\\Bamini-Rajura\\02.Rajura\\FOREST & NON FOREST

Date: 19.06.2020

Page 124

DAHEGOAN & PARAMBA

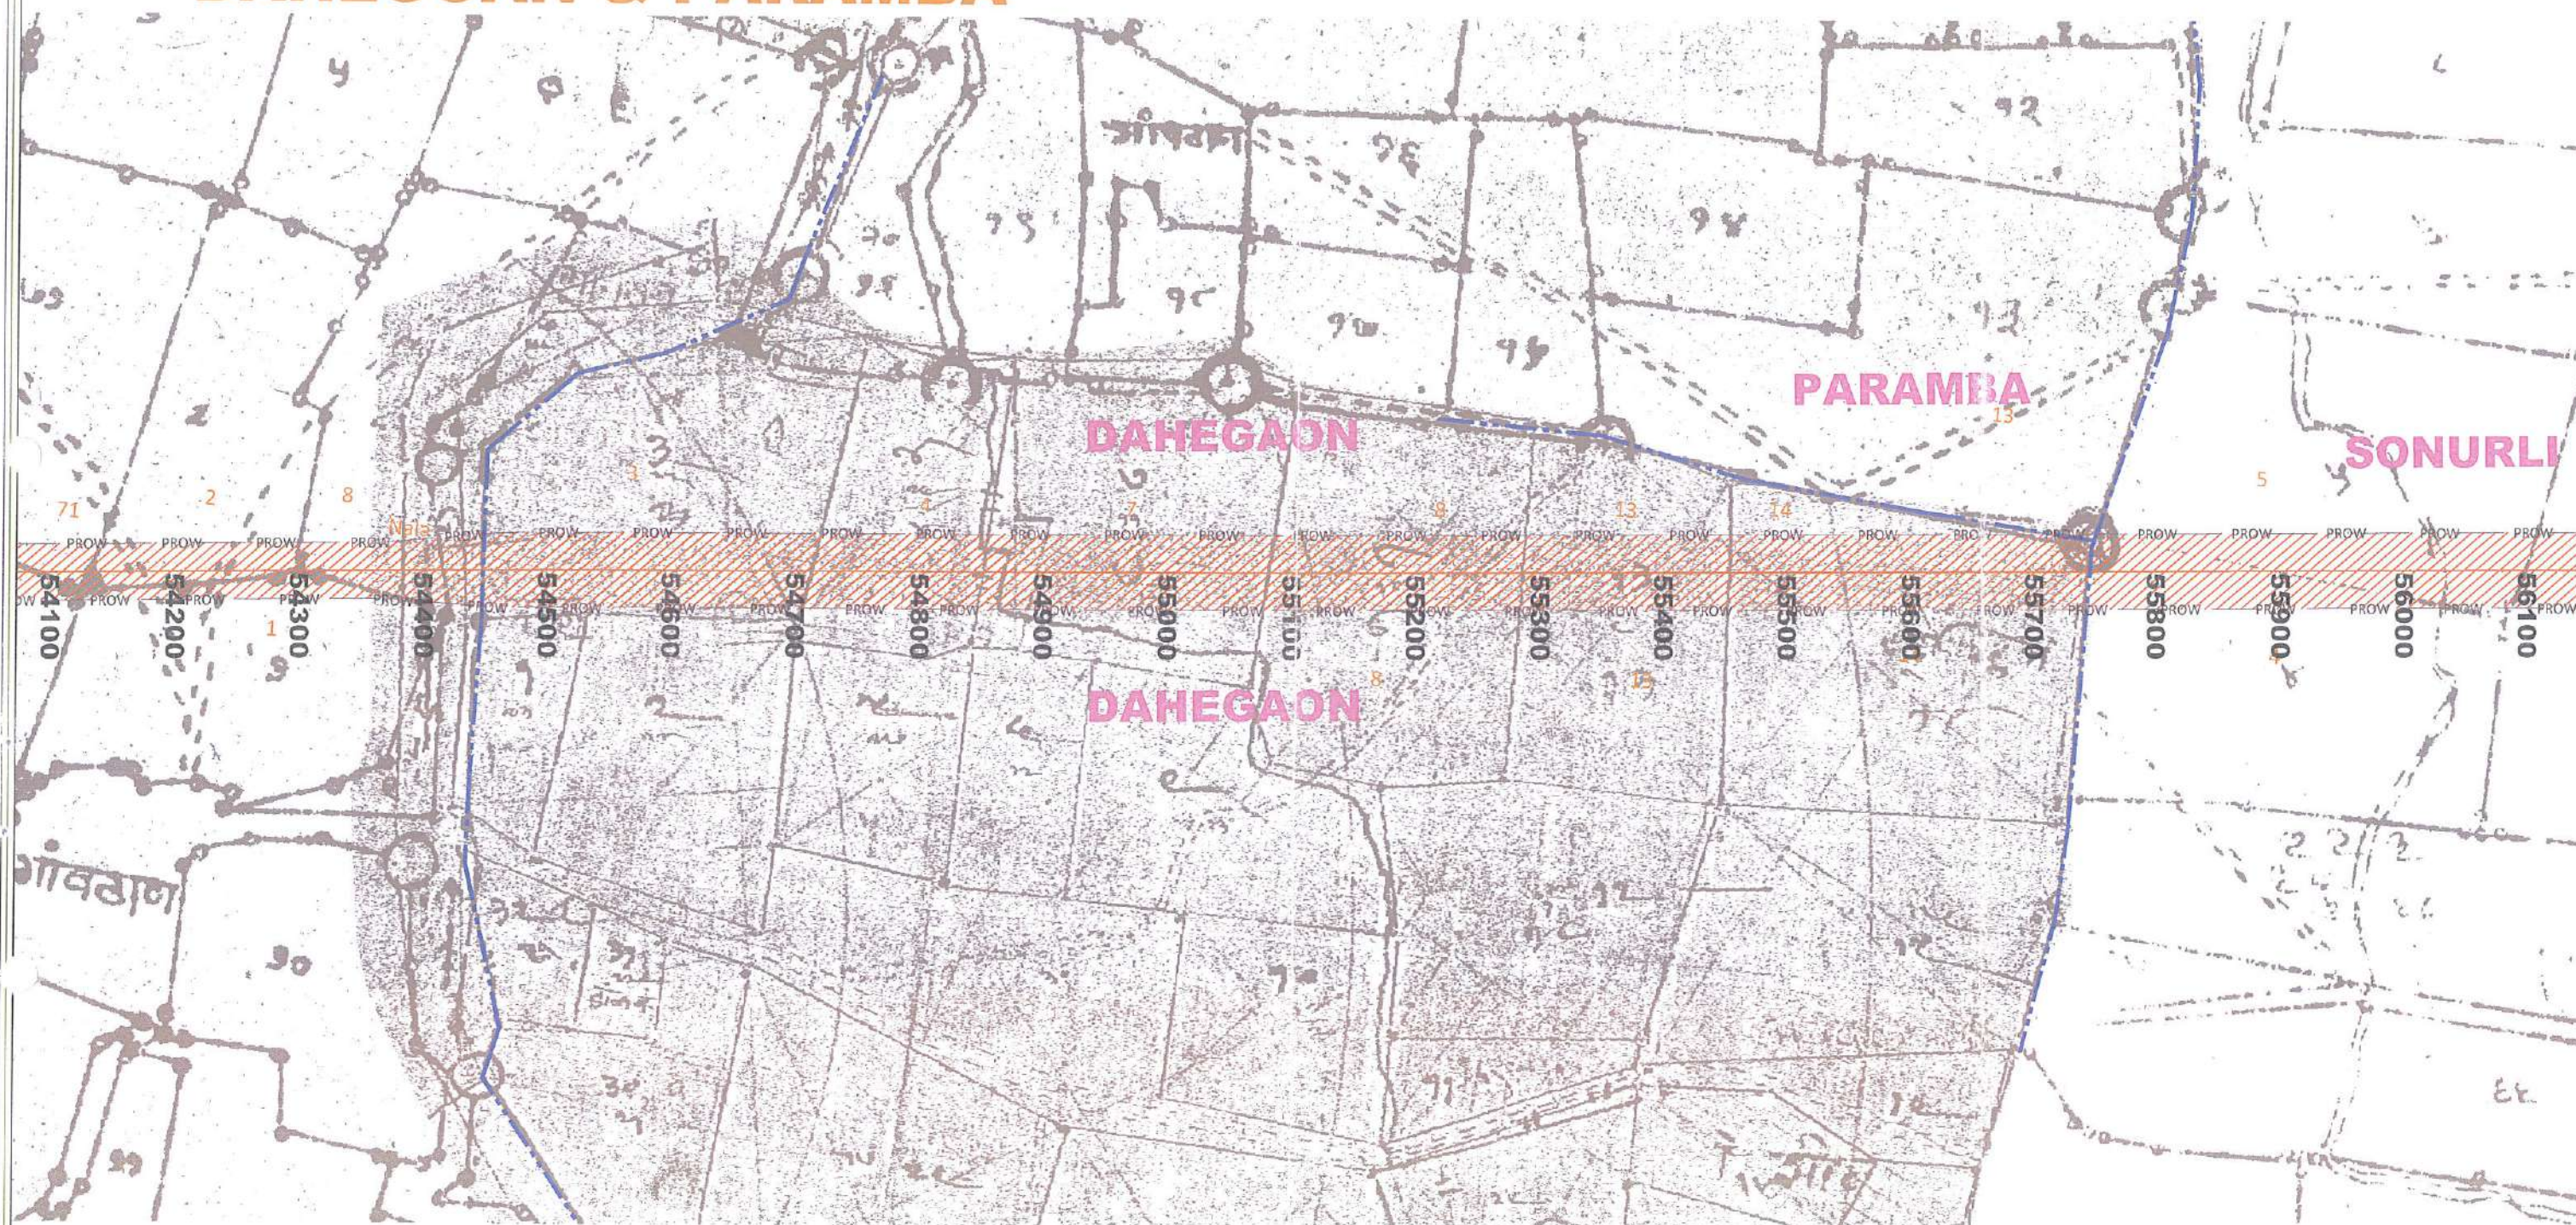

LEGEND:

- Project Road
- Project Road
- Reserve Forest
- Non Forest
- Village Boundary

STATEMENT SHOWING FOREST & NON FOREST LAND (FCA)

S.NO	CHAINAGE	NAME OF VILLAGE	FOREST LAND						DETAIL OF NON - FOREST LAND					TOTAL AREA IN Ha
			S.NO/ GUT NO	COMPTT NO	LENGTH (Mtr.)	RIGHT OF WAY (Mtr.)	AREA		S.NO/ GUT NO	LENGTH (Mtr.)	RIGHT OF WAY (Mtr.)	ACQUISITION AREA ONLY		
							Sq.Mtr.	Hector				Sq.Mtr.	Hector	
1	54445 - 55740	DAHEGAON	-	-	-	-	-	-	3,4,7,8,NALA,13,14	1295	60	41742	4.1740	4.1740
2	55715 - 55745	PARAMBA (LHS)	-	-	-	-	-	-	13.0000	30	60	439	0.0440	0.0440

S.No	Date	Revisions	Remarks
01.	19.06.20		

Client: National Highways Authority of India

Project: Consultancy Services for Project management including preparation of Detailed Project Report of Adilabad - Korpana - Wansadi - Gadchandhur - Bamanwada - Rajura - Gondpipri - Ashti of National Highway 353B for up-gradation to Four Lane with paved shoulder configurations

Title: FOREST & NON FOREST LAND AREA SHOWN IN THE VILLAGE MAP

Consultant: Mukesh & Associates
consultants & engineers
www.mukeshassociates.com

Head Office: 28, Rangarajar Avenue, Perambalur Main Road, Narasimhapatti, Salem - 636 004, Tamil Nadu, INDIA
Tel: (0427) 230355, 231109, Fax: (0427) 230309
E-mail: sales@mao@gmail.com

Delhi Office: J-175 Palam Vihar, New Maple Country Club, Gurgaon - 122017
Ph: 09950077693
E-mail: manojkumar@mukeshassociates.com

SHEET NO: 13 of 29

Drawn by: S.A.

Checked by: M.K.B.

Verified by: M.K.B.

Approved by: M.K.D.


Dwg No: FOREST & NON FOREST

File name: Wd16NVolume E\Bamini-Rajura\02.Rajura\FOREST & NON FOREST

Date: Page 125

← M.S. BORDER

RAJURA →

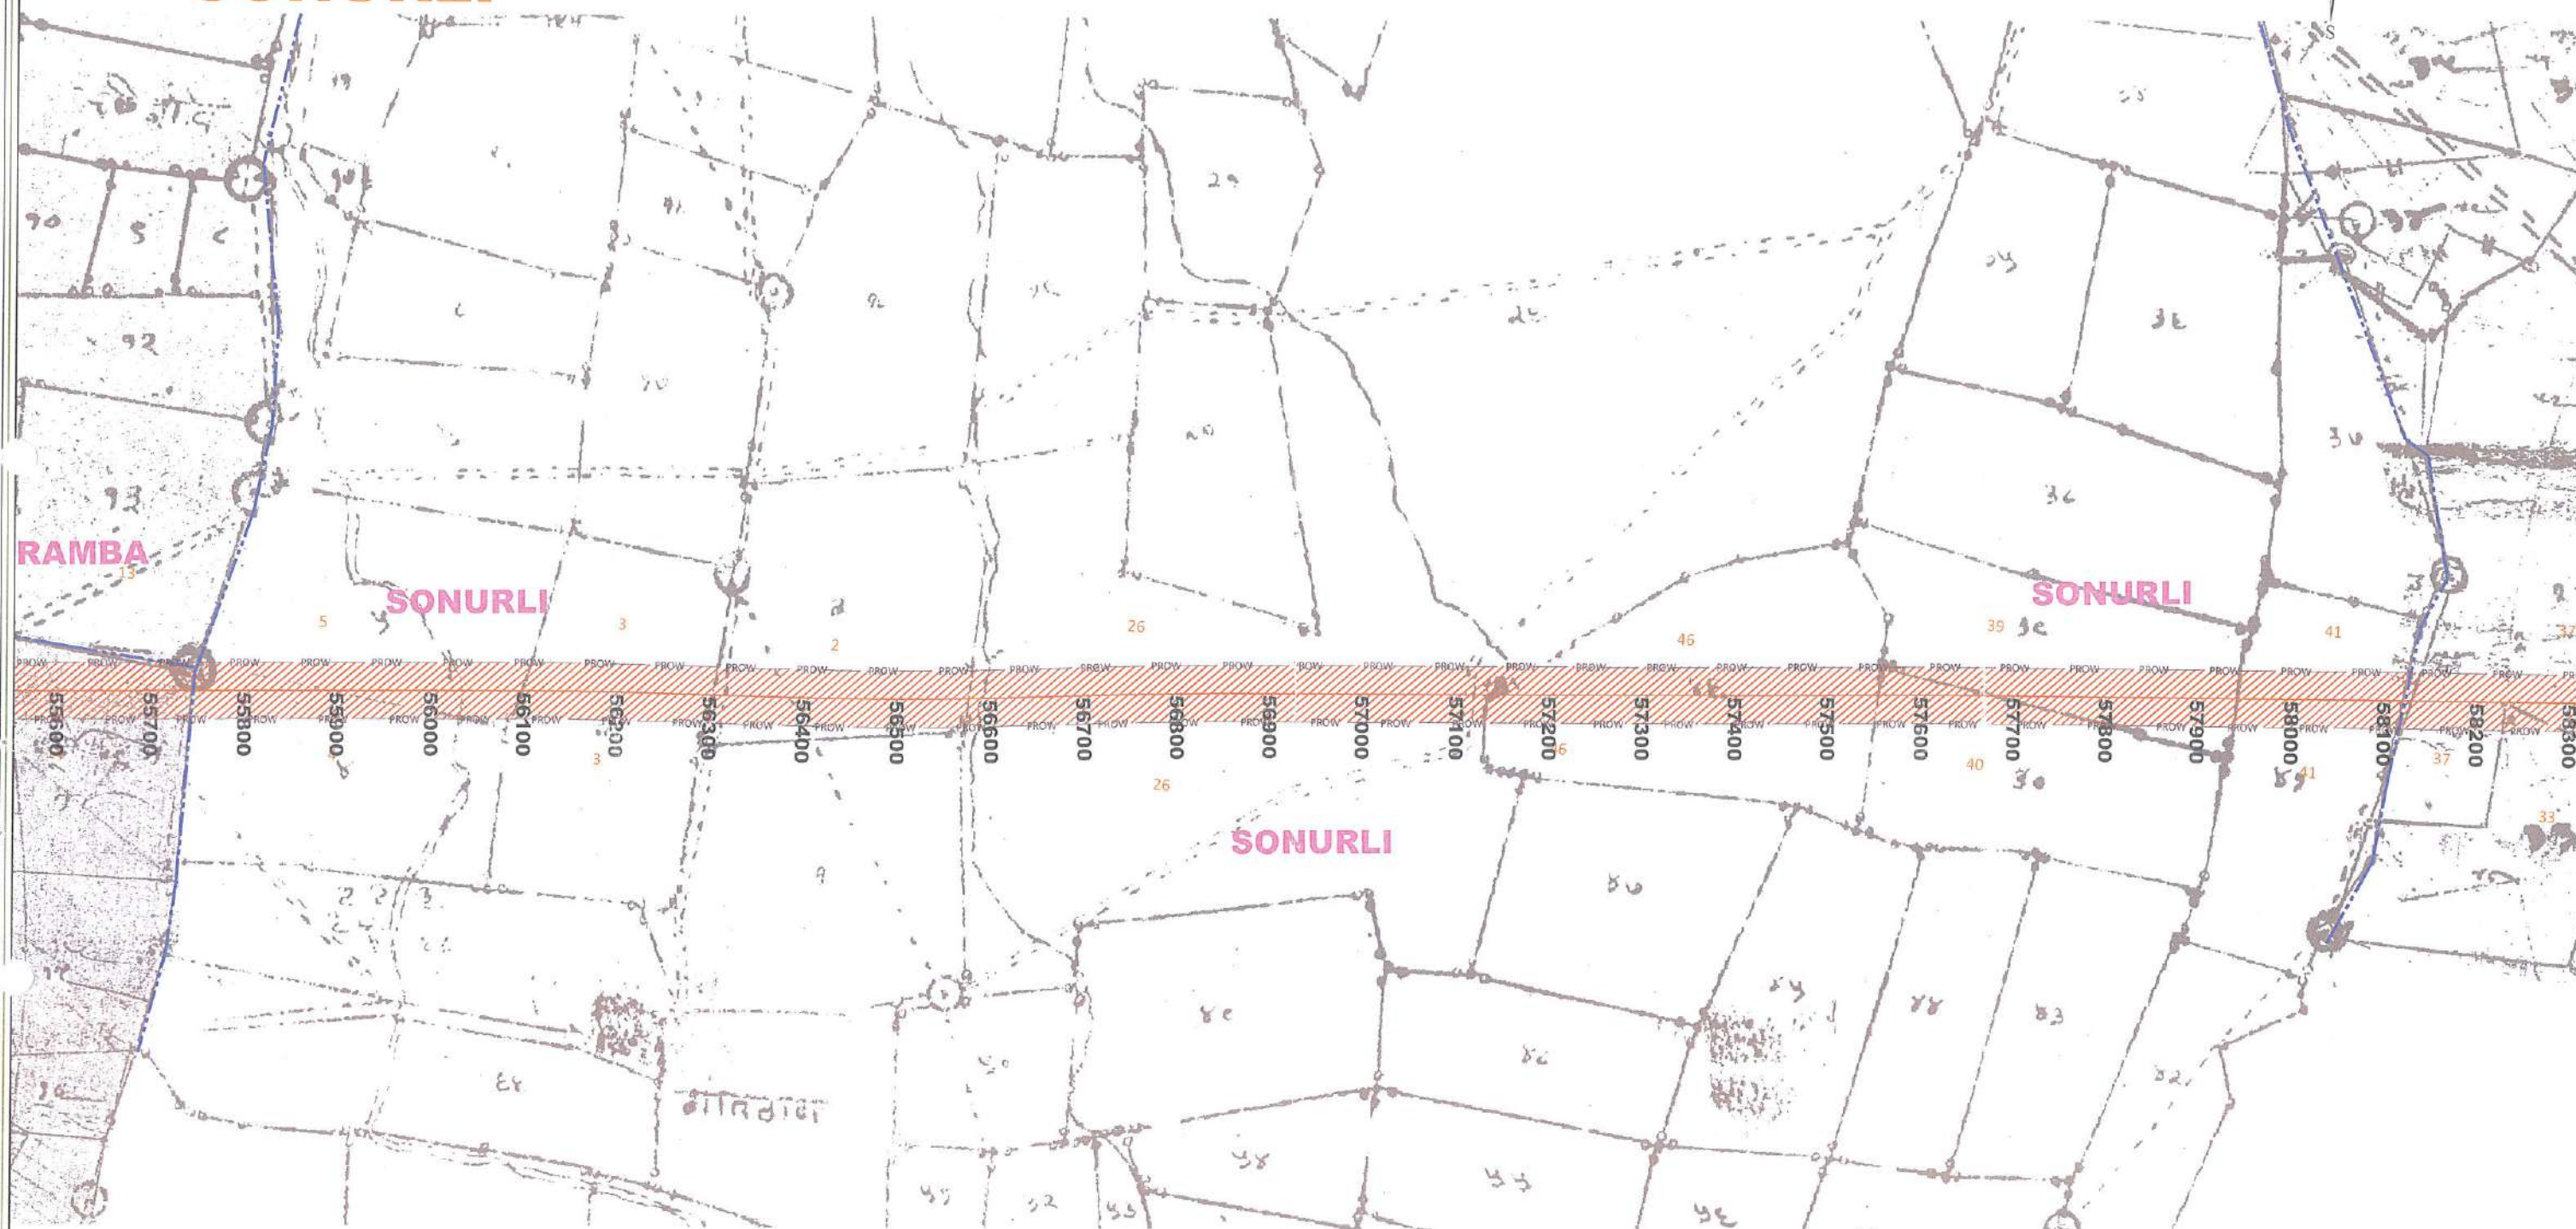SONURLI**LEGEND:**

- Project Road
- Project Road
- Reserve Forest
- Non Forest
- Village Boundary

STATEMENT SHOWING FOREST & NON FOREST LAND (FCA)

STATEMENT SHOWING FOREST & NON FOREST LAND (F&N)														
S.NO	CHAINAGE	NAME OF VILLAGE	FOREST LAND					DETAIL OF NON - FOREST LAND					TOTAL AREA IN Ha	
			S.NO/ GUT NO	COMPTT NO	LENGTH (Mtr.)	RIGHT OF WAY (Mtr.)	AREA		S.NO/ GUT NO	LENGTH (Mtr.)	RIGHT OF WAY (Mtr.)	ACQUISITION AREA ONLY		
							Sq.Mtr.	Hector				Sq.Mtr.		Hector
1	55740 - 58120	SONURLI	-	-	-	-	-	-	5,4,3,NALA,2,1,26,46,39,40,41	2380	60	73313	7.3310	7.3310

S.No	Date	Revisions	Remarks
01.	19.06.20	-	

Client: National Highways Authority of India

Project: Consultancy Services for Project management including preparation of Detailed Project Report of Adilabad - Korpana - Wansadi - Gadchandhur - Bamanwada - Rajura - Gondpipri - Ashti of National Highway 353B for up-gradation to Four Lane with paved shoulder configurations

Title:

FOREST & NON FOREST LAND AREA
SHOWN IN THE VILLAGE MAP

Consultant:

Mukesh & Associates
CONSULTANTS & ENGINEERS
www.mukeshassociates.com

Head Office:
26, Ranginagar Avenue,
Perumal Vela, Main Road,
Narasodipetty, Salem - 636 004 Tamil Nadu INDIA
Tel : (0427) 2330395, 2331109. Fax : (0427) 2330209
E-mail : salemmang@gmail.com

Delhi Office:
J - 975 Palm Vihar,
Near Maple Country Club,
Gurgaon - 122017
Ph: 09958077593
Email: manoj.kumar@mukeshassociates.com

SHEET NO: 14 of 29

Drawn by: S.A.

Checked by: M.K.B.

Verified by: M.K.B.

Approved by: M.K.D.

Dwg No: FOREST & NON FOREST

File name: Wrd16\Volume E\Bamini-Rajura\02.Rajura\FOREST & NON FOREST


Date: 19.06.2020

Page 126

← M.S. BORDER

RAJURA →

ASAN Kh

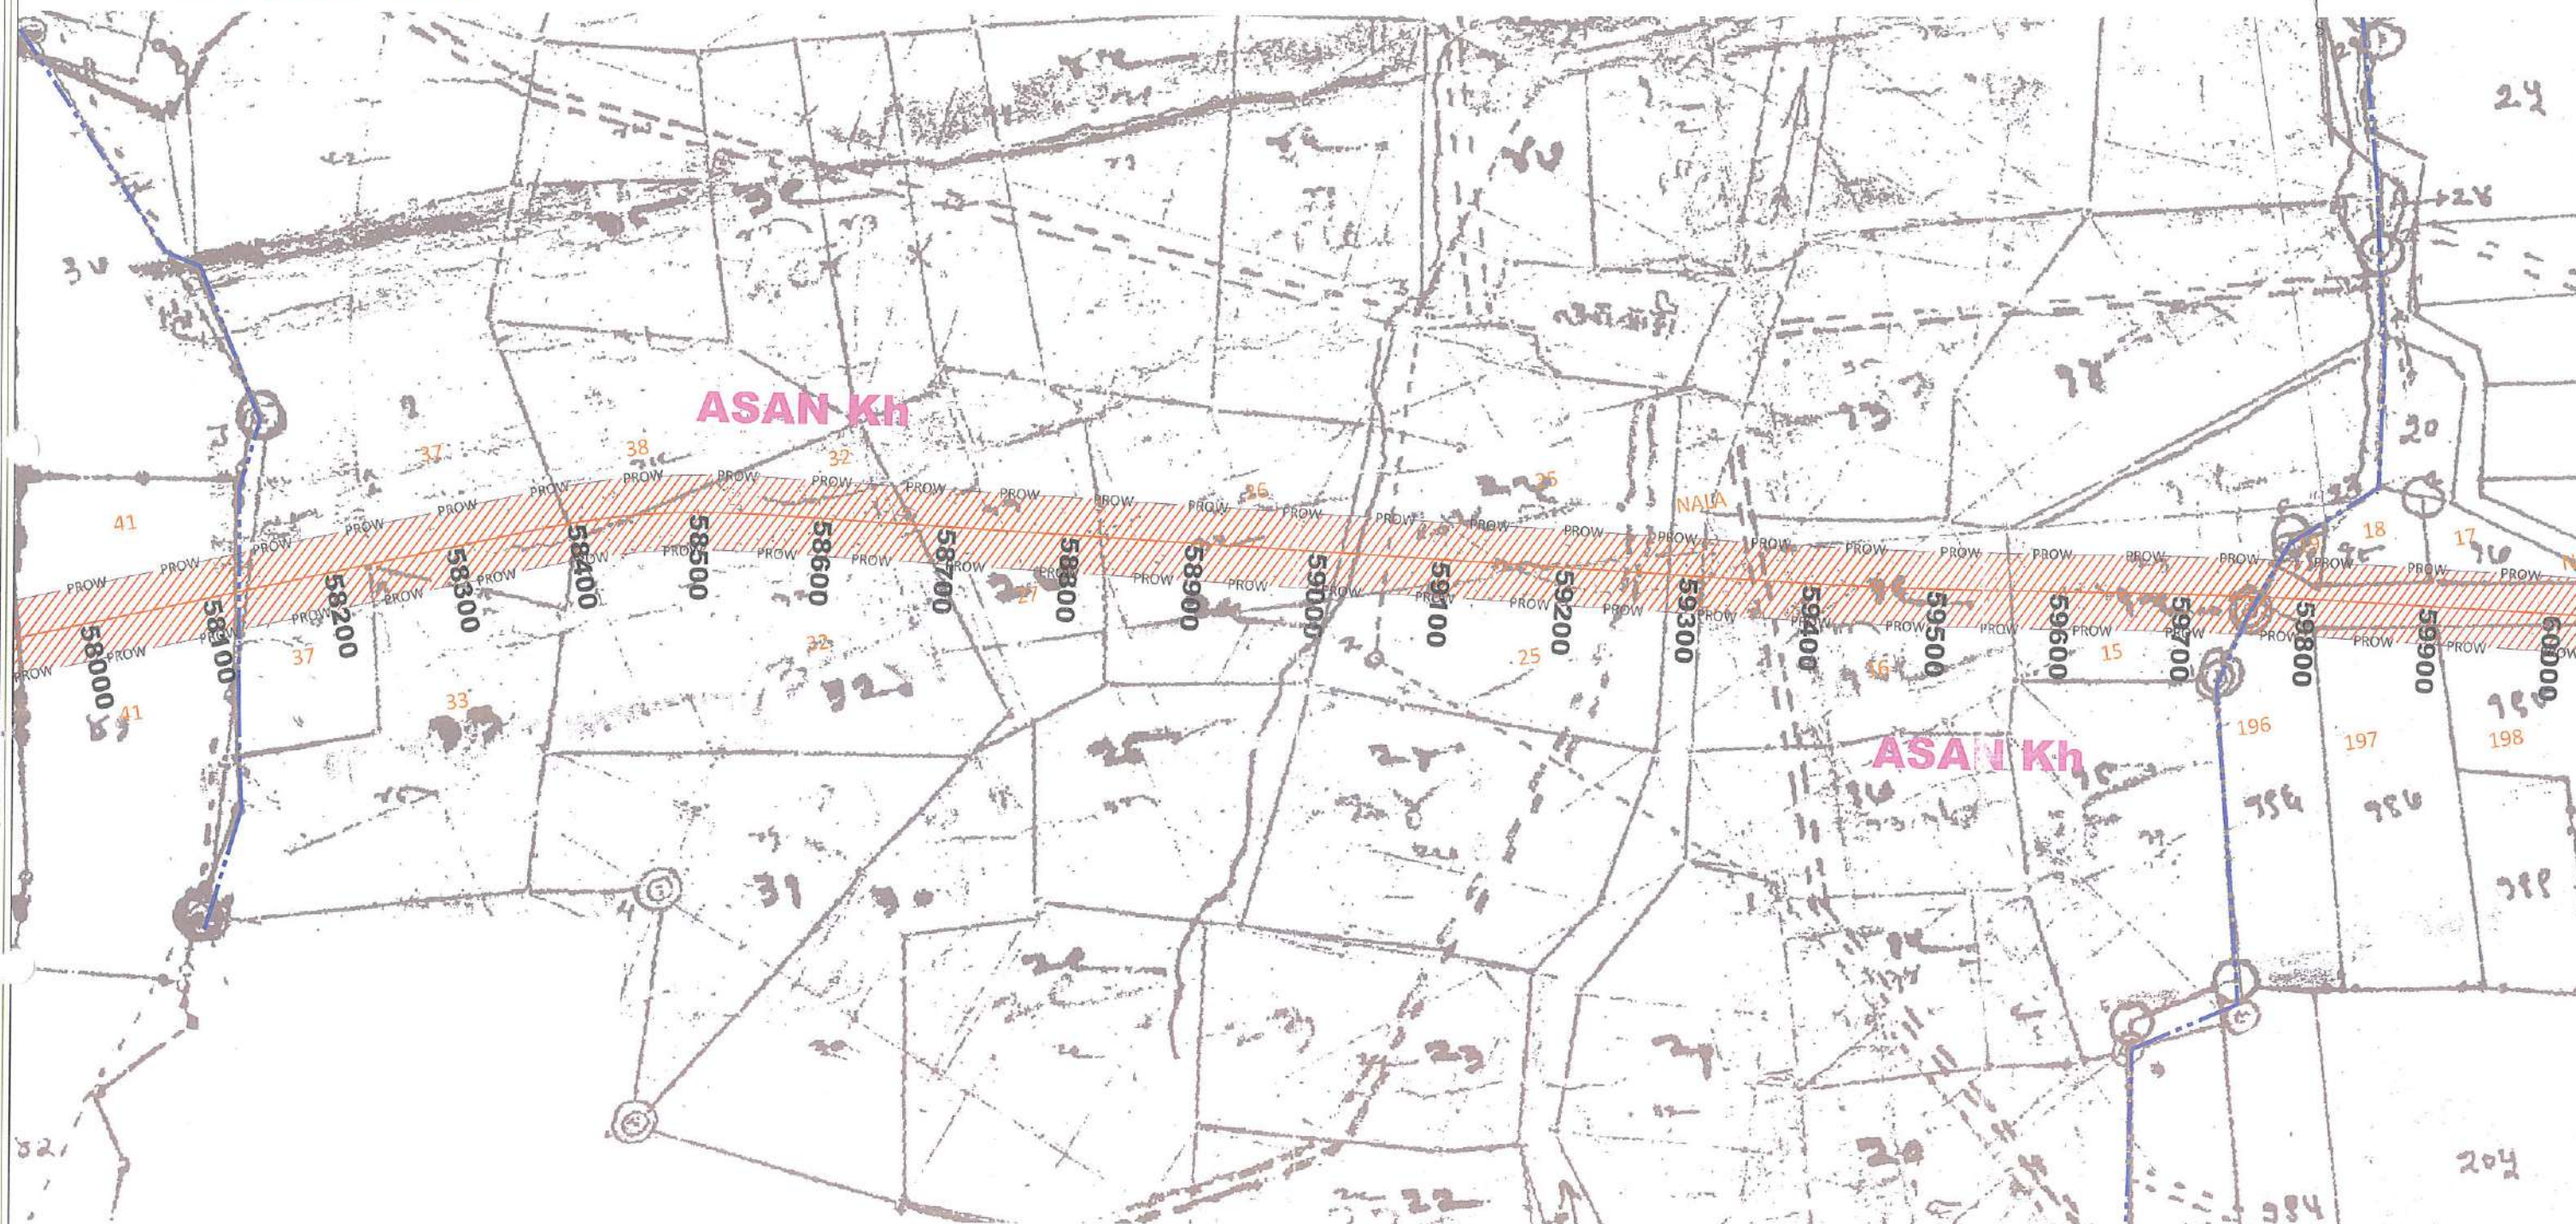

LEGEND:

	Project Road
	Project Road
	Reserve Forest
	Non Forest
	Village Boundary

STATEMENT SHOWING FOREST & NON FOREST LAND (FCA)														
S.NO	CHAINAGE	NAME OF VILLAGE	FOREST LAND					DETAIL OF NON - FOREST LAND					TOTAL AREA IN Ha	
			S.NO/ GUT NO	COMPTT NO	LENGTH (Mtr.)	RIGHT OF WAY (Mtr.)	AREA		S.NO/ GUT NO	LENGTH (Mtr.)	RIGHT OF WAY (Mtr.)	ACQUISITION AREA ONLY		
							Sq.Mtr.	Hector				Sq.Mtr.		Hector
1	58120 - 59755	ASAN KH	-	-	-	-	-	-	37,33,38,32,27,26,25,NALA, 16,15	1635	60	49617	4.9620	4.9620

S.No	Date	Revisions	Remarks
01.	19.06.20	-	

Client: National Highways Authority of India

Project: Consultancy Services for Project management including preparation of Detailed Project Report of Adilabad - Korpana - Wansadi - Gadchandhur - Bamanwada - Rajura - Gondipri - Ashti of National Highway 353B for up-gradation to Four Lane with paved shoulder configurations

Title: FOREST & NON FOREST LAND AREA SHOWN IN THE VILLAGE MAP

Consultant: Mukesh & Associates
consultants & engineers
www.mukeshassociates.com

Head Office:
25, Ranganathan Avenue,
Perumal Nalla Main Road,
Narasimhapatty, Salem - 636 004 Tamil Nadu, INDIA
Tel: (0427) 2300595, 2301105, Fax: (0427) 2300209
E-mail: salemmanoj@gmail.com

Delhi Office:
J-975 Palam Vihar,
Near Masala Country Club,
Gurgaon - 122017
Ph: 09958077053
E-mail: manojkumar@mukeshassociates.com

SHEET NO: 15 of 29

Drawn by: S.A.

Checked by: M.K.B.

Verified by: M.K.B.

Approved by: M.K.D.

Dwg No: FOREST & NON FOREST

File name: Wrd10\Volume El\Bamini-Rajura\02.Rajura\ FOREST & NON FOREST


Date: 19.06.2020

Page 127

← M.S. BORDER

RAJURA →

WADGAON

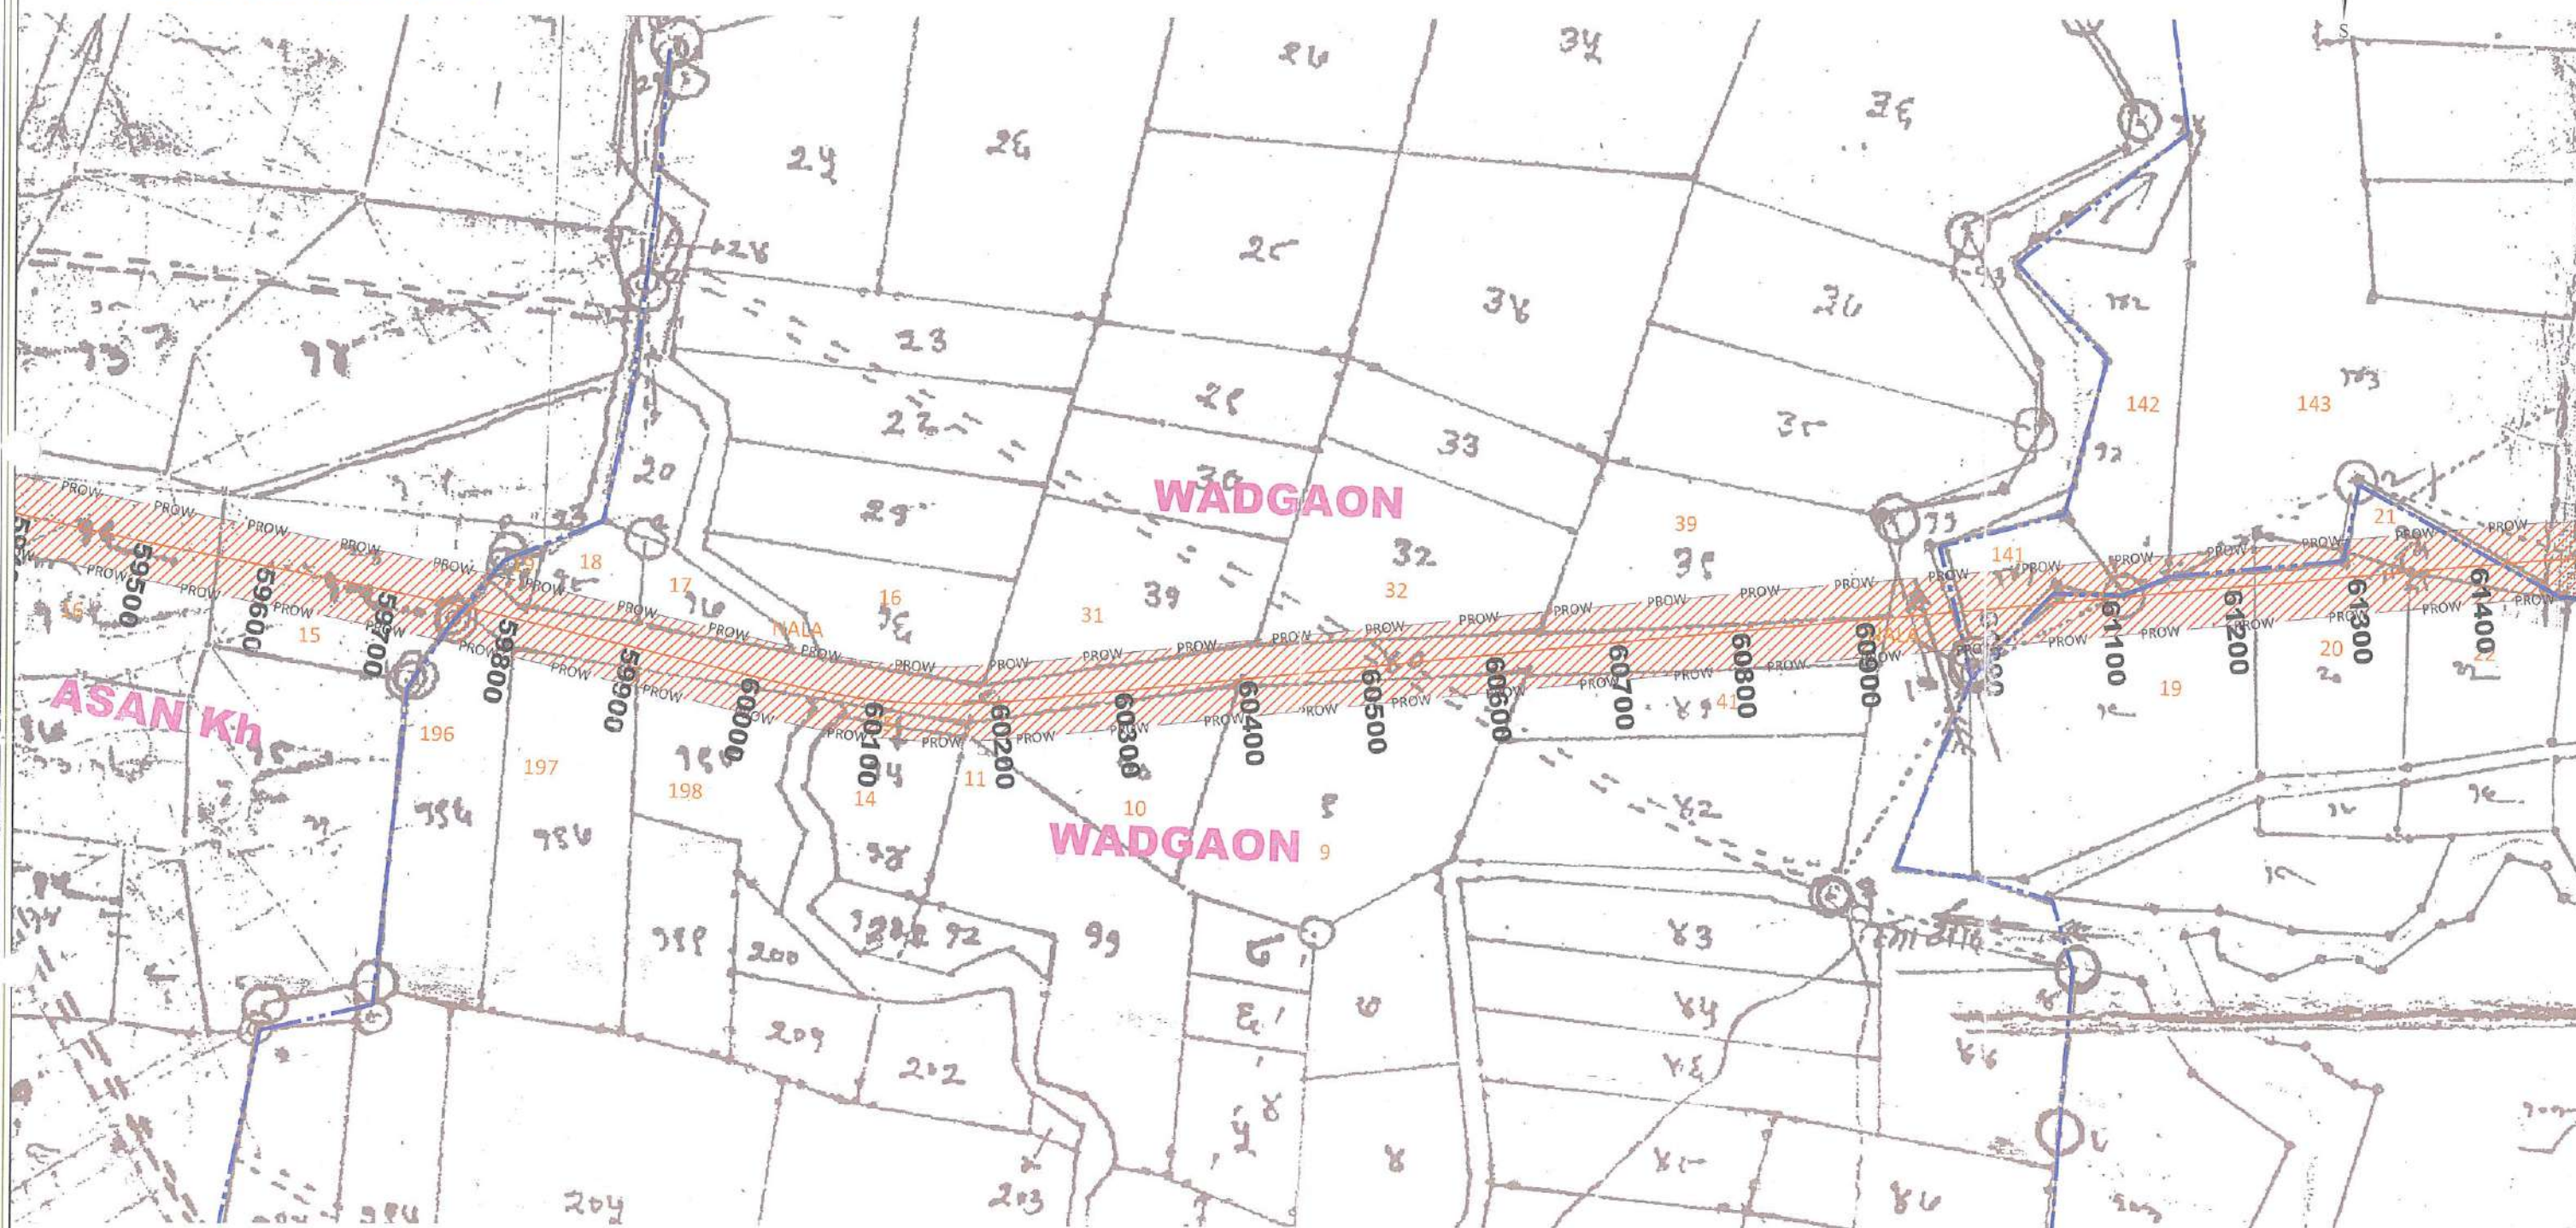

LEGEND:

	Project Road
	Project Road
	Reserve Forest
	Non Forest
	Village Boundary

STATEMENT SHOWING FOREST & NON FOREST LAND (FCA)													
S.NO	CHAINAGE	NAME OF VILLAGE	FOREST LAND					DETAIL OF NON - FOREST LAND					
			S.NO/ GUT NO	COMPTT NO	LENGTH (Mtr.)	RIGHT OF WAY (Mtr.)	AREA		S.NO/ GUT NO	LENGTH (Mtr.)	RIGHT OF WAY (Mtr.)	ACQUISITION AREA ONLY	
							Sq.Mtr.	Hector				Sq.Mtr.	Hector
1	59755 - 60970	WADGAON							19,196,18,197,17,198,NALA,16,15,14,31,11,10,32,9,39,41,NALA	1215	60	40659	4.0660

S.No	Date	Revisions	Remarks
01.	19.06.20	-	

Client: National Highways Authority of India

Project: Consultancy Services for Project management including preparation of Detailed Project Report of Adilabad - Korpana - Wansadi - Gadchandhur - Bamanwada - Rajura - Gondplri - Ashti of National Highway 353B for up-gradation to Four Lane with paved shoulder configurations

Title: FOREST & NON FOREST LAND AREA SHOWN IN THE VILLAGE MAP

Consultant: Mukesh & Associates
consultants & engineers
www.mukeshassociates.com

Head Office: 2/5, Ranganathar Avenue, Perambur, Chennai - 600 091, Tamil Nadu, India. Tel: (0427) 2330295, 2331109, Fax: (0427) 2330299, Email: salemmango@gmail.com

Delhi Office: J-975 Palam Vihar, New Mangla Country Club, Gurgaon - 122017, Ph: 09958077693, Email: manojkumar@mukeshassociates.com

SHEET NO: 16 of 29

Drawn by: S.A.

Checked by: M.K.B.

Verified by: M.K.B.

Approved by: M.K.D.

Dwg No: FOREST & NON FOREST


File name: \vd16\Volume E\Bamini-Rajura\02.Rajura\FOREST & NON FOREST

Date: 19.06.2020

← M.S. BORDER

RAJURA →

NANDA & KHIRDI

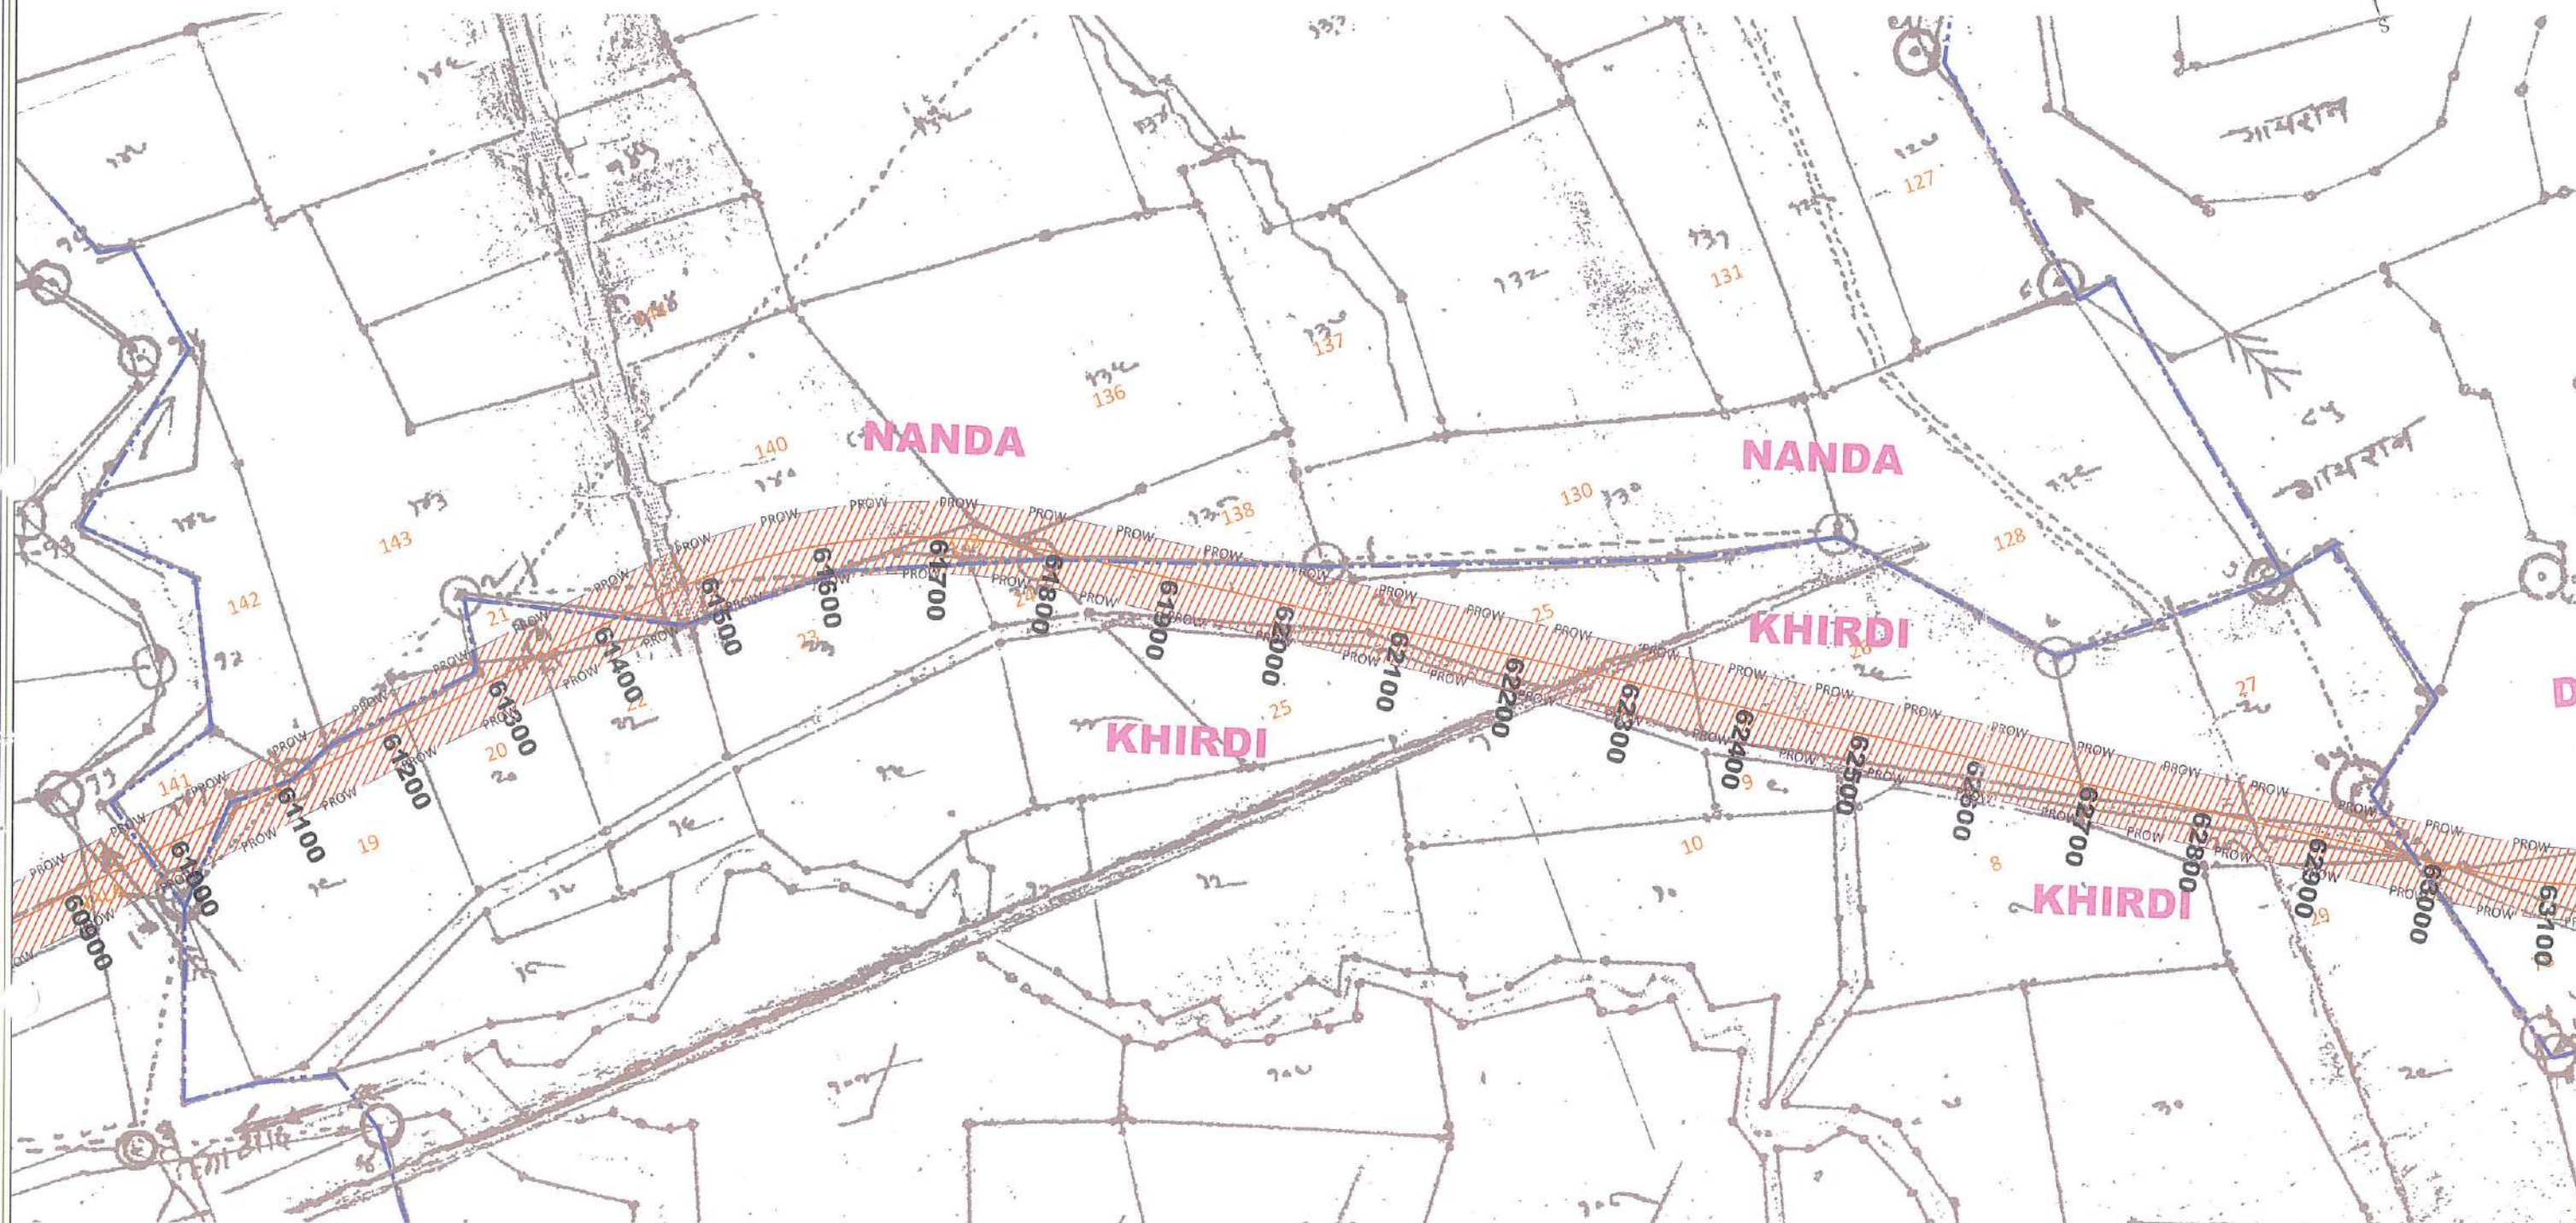

LEGEND:

-
-  Project Road
 Project Road FROM
 Reserve Forest
 Non Forest
 Village Boundary

STATEMENT SHOWING FOREST & NON FOREST LAND (FCA)

STATEMENT SHOWING FOREST & NON-FOREST LAND (F&N)														
S.NO	CHAINAGE	NAME OF VILLAGE	FOREST LAND						DETAIL OF NON - FOREST LAND					TOTAL AREA IN Ha
			"S.NO/ GUT NO"	COMPTT NO	LENGTH (Mtr.)	RIGHT OF WAY (Mtr.)	AREA		S.NO/ GUT NO	LENGTH (Mtr.)	RIGHT OF WAY (Mtr.)	ACQUISITION AREA ONLY		
							Sq.Mtr.	Hector				Sq.Mtr.	Hector	
1	60970 - 61040	NANDA	-	-	-	-	-	-	141, 142, 140, 143, ROAD, 139, 136, 138	70	60	25765	2.5760	2.5760
2	61415 - 61830		-	-	-	-	-	-	415					
3	61040 - 61415	KHIRDI	-	-	-	-	-	-	19,20,21,22,23,24,9,8,25,11,26, 27,28,29, ROAD, 139	375	60	45042	4.5040	
4	61830 - 62980		-	-	-	-	-	-	1150					

01.	19.06.20	-			
S.No	Date	Revisions			Remarks

Client: National Highways Authority of India

Project: Consultancy Services for Project management including preparation of Detailed Project Report of Adilabad - Korpana - Wansadi - Gadchandhur - Bamanwada - Rajura - Gondpipri - Ashti of National Highway 353B for up-gradation to Four Lane with paved shoulder configurations

Title:

FOREST & NON FOREST LAND AREA
SHOWN IN THE VILLAGE MAP

Consultant:

 Mukesh & Associates consultants & engineers www.mukeshassociates.com	
Head Office: 2/6, Bangarbhawan Avenue, Porumal Madu Main Road, Nanacreechatty, Salem - 636 004, Tamilnadu, INDIA Tel: (0427) 2330395, 2331109 Fax: (0427) 2330209 E-mail: salemmanoj@gmail.com	Delhi Office: J-975 Palam Vihar, New Mehrauli Country Club, Gurgaon - 122017 Ph: 0695907693 E-mail: manojkumar@mukeshassociates.com

SHEET NO: 17 of 29

Elementary	6.4
------------	-----

Drawn by:	S.A.
Checked by:	M.M.

Checked by:	M.K.B

Verified by:	M.K.B
--------------	-------

Drug No:

Dwg No.	FOREST & NON FOREST
File name:	\\rd16\NEWVolume E\Bamini-Rajura\02.Rajura\FOREST & NON FOREST

Page 1806/2024