


← M.S. BORDER

RAJURA →

DHAMANGAON

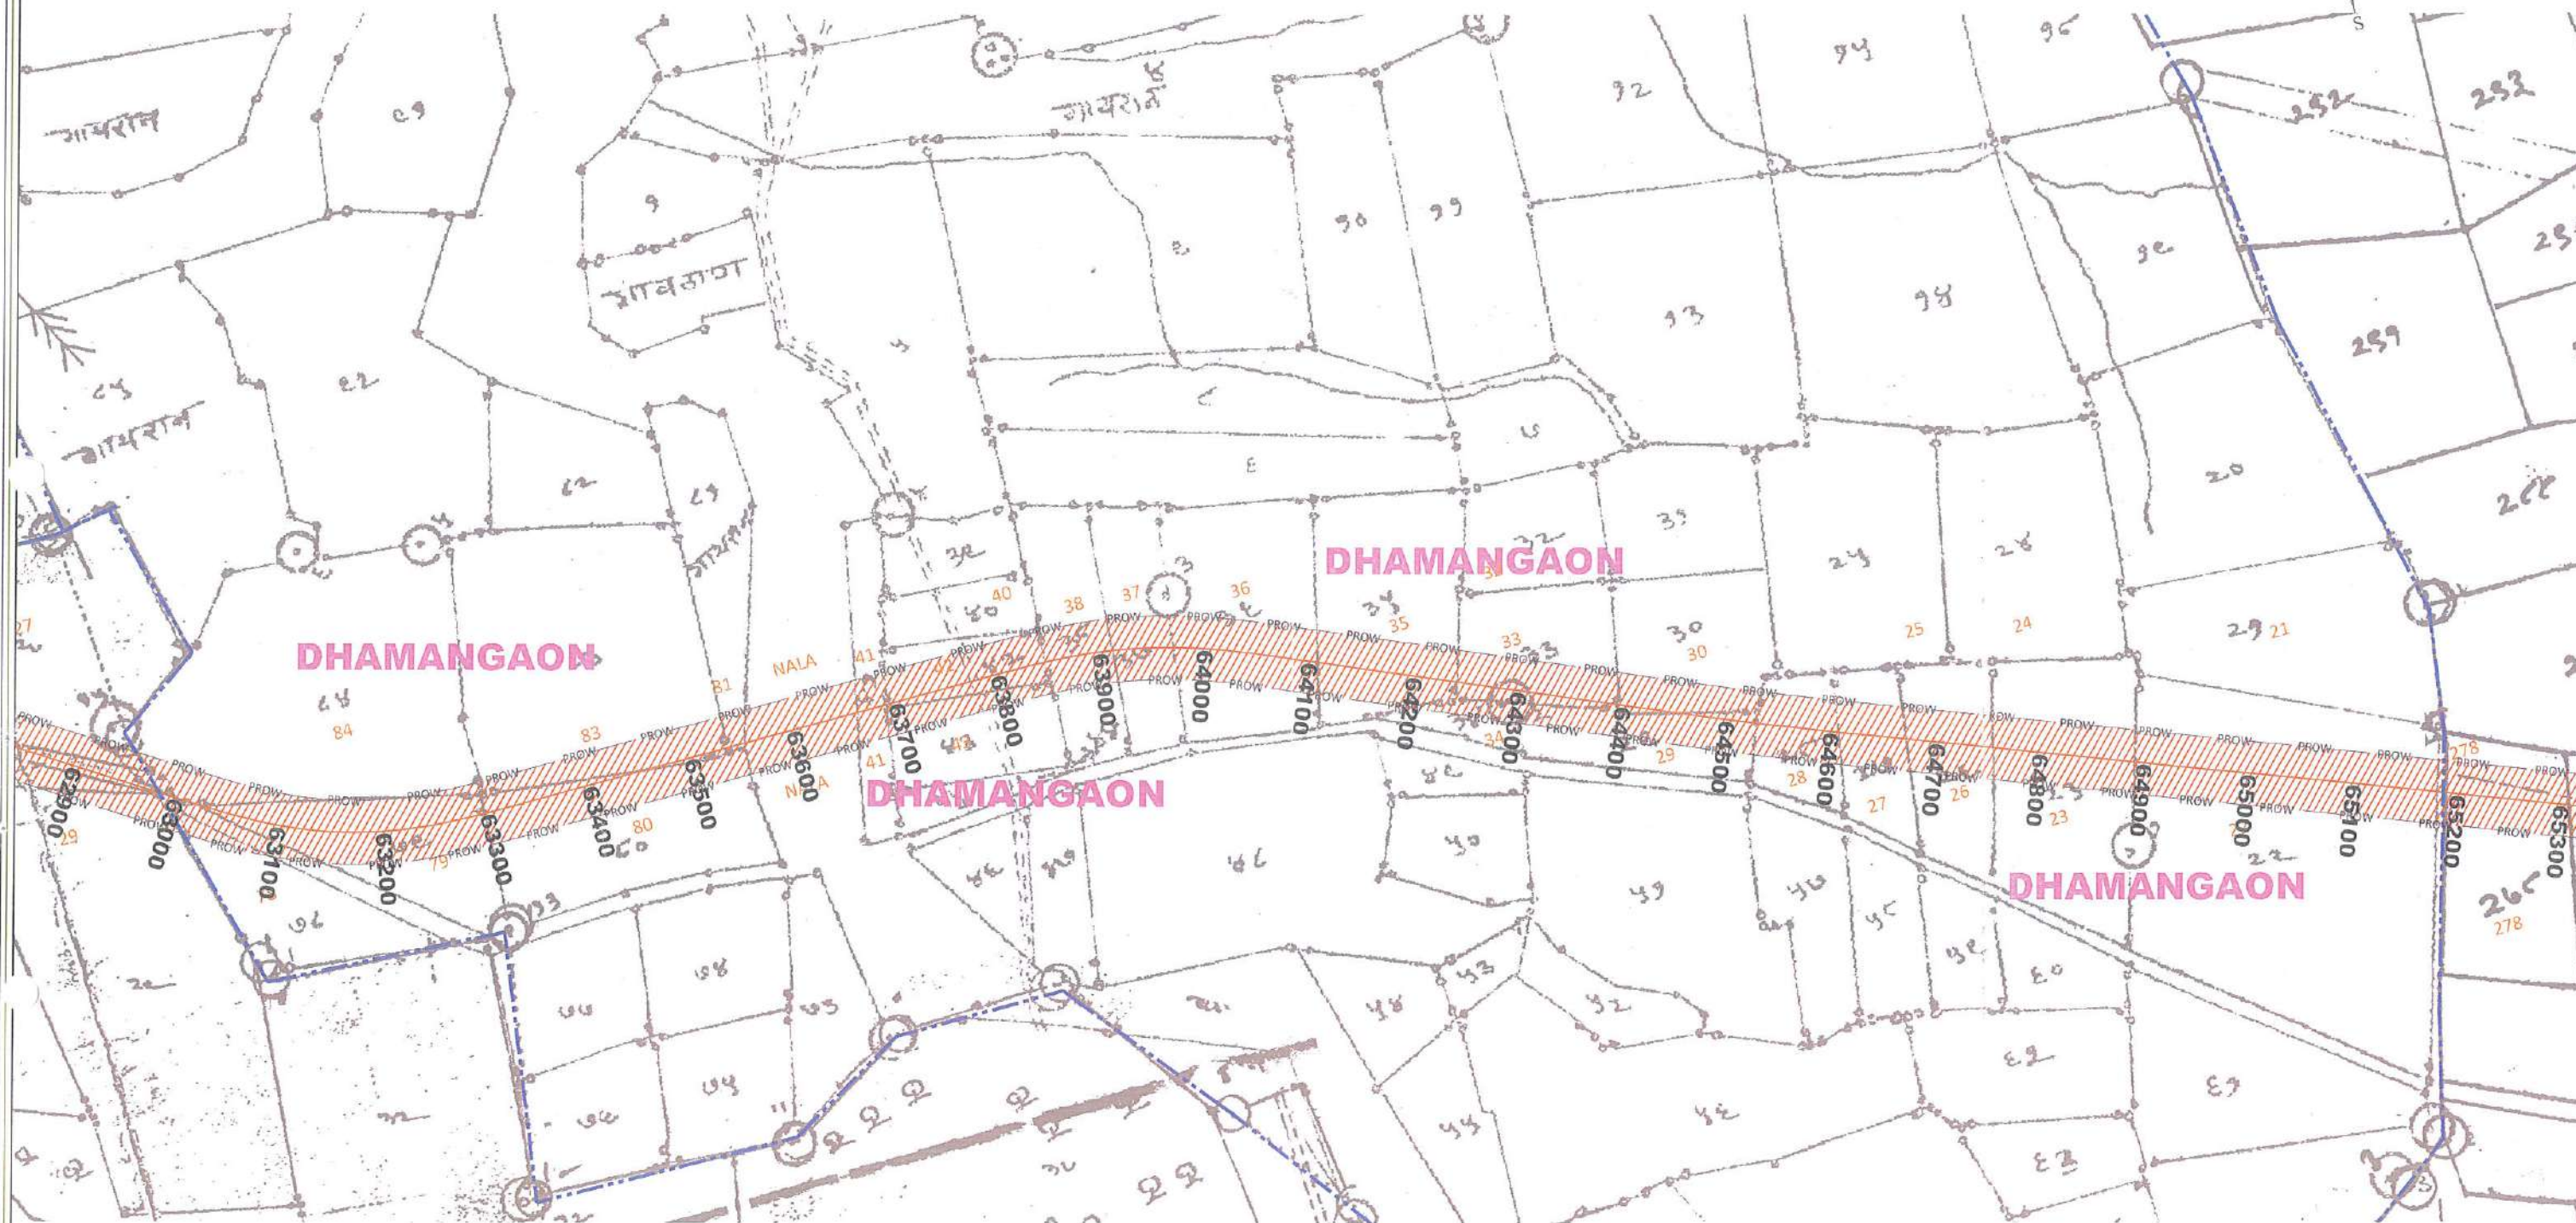

LEGEND:

	Project Road
	Project Road
	Reserve Forest
	Non Forest
	Village Boundary

STATEMENT SHOWING FOREST & NON FOREST LAND (FCA)														
S.NO	CHAINAGE	NAME OF VILLAGE	FOREST LAND						DETAIL OF NON - FOREST LAND					TOTAL AREA IN Ha
			S.NO/ GUT NO	COMPTT NO	LENGTH (Mtr.)	RIGHT OF WAY (Mtr.)	AREA		S.NO/ GUT NO	LENGTH (Mtr.)	RIGHT OF WAY (Mtr.)	ACQUISITION AREA ONLY		
							Sq.Mtr.	Hector				Sq.Mtr.	Hector	
1	62980 - 65180	DAMANGAON	-	-	-	-	-	-	78,84,79,83,80,81,NALA,41,42,43,38,37,36,35,34,33,29,30,28,27,26,23,22	2200	30	77007	7.7010	7.7010

S.No	Date	Revisions	Remarks
01.	19.06.20	-	



Client: National Highways Authority of India

Project: Consultancy Services for Project management including preparation of Detailed Project Report of Adilabad - Korpana - Wansadi - Gadchandhur - Bamanwada - Rajura - Gondipri - Ashti of National Highway 353B for up-gradation to Four Lane with paved shoulder configurations

Title: FOREST & NON FOREST LAND AREA SHOWN IN THE VILLAGE MAP

Consultant: Mukesh & Associates
consultants & engineers
www.mukeshassociates.com

Head Office: 36, Ranganatha Avenue, Perumal Malai Main Road, Narasimhapuram, Salem - 636 004, Tamil Nadu, INDIA
Tel : (0427) 2353395, 2351108, Fax : (0427) 2330209
E-mail : salemmano@gmail.com

Delhi Office: J-975 Palam Vihar, Near Maple Country Club, Gurugram - 120017
Tel : 011-26180776/63
E-mail : manojkumar@mukeshassociates.com

SHEET NO: 18 of 29

Drawn by: S.A.

Checked by: M.K.B.

Verified by: M.K.B.

Approved by: M.K.D.


Dwg No: FOREST & NON FOREST

File name: \\vd16\\E\\Volume E\\Bamini-Rajura\\02.Rajura\\FOREST & NON FOREST

Date: 19.06.2020

← M.S. BORDER

RAJURA →

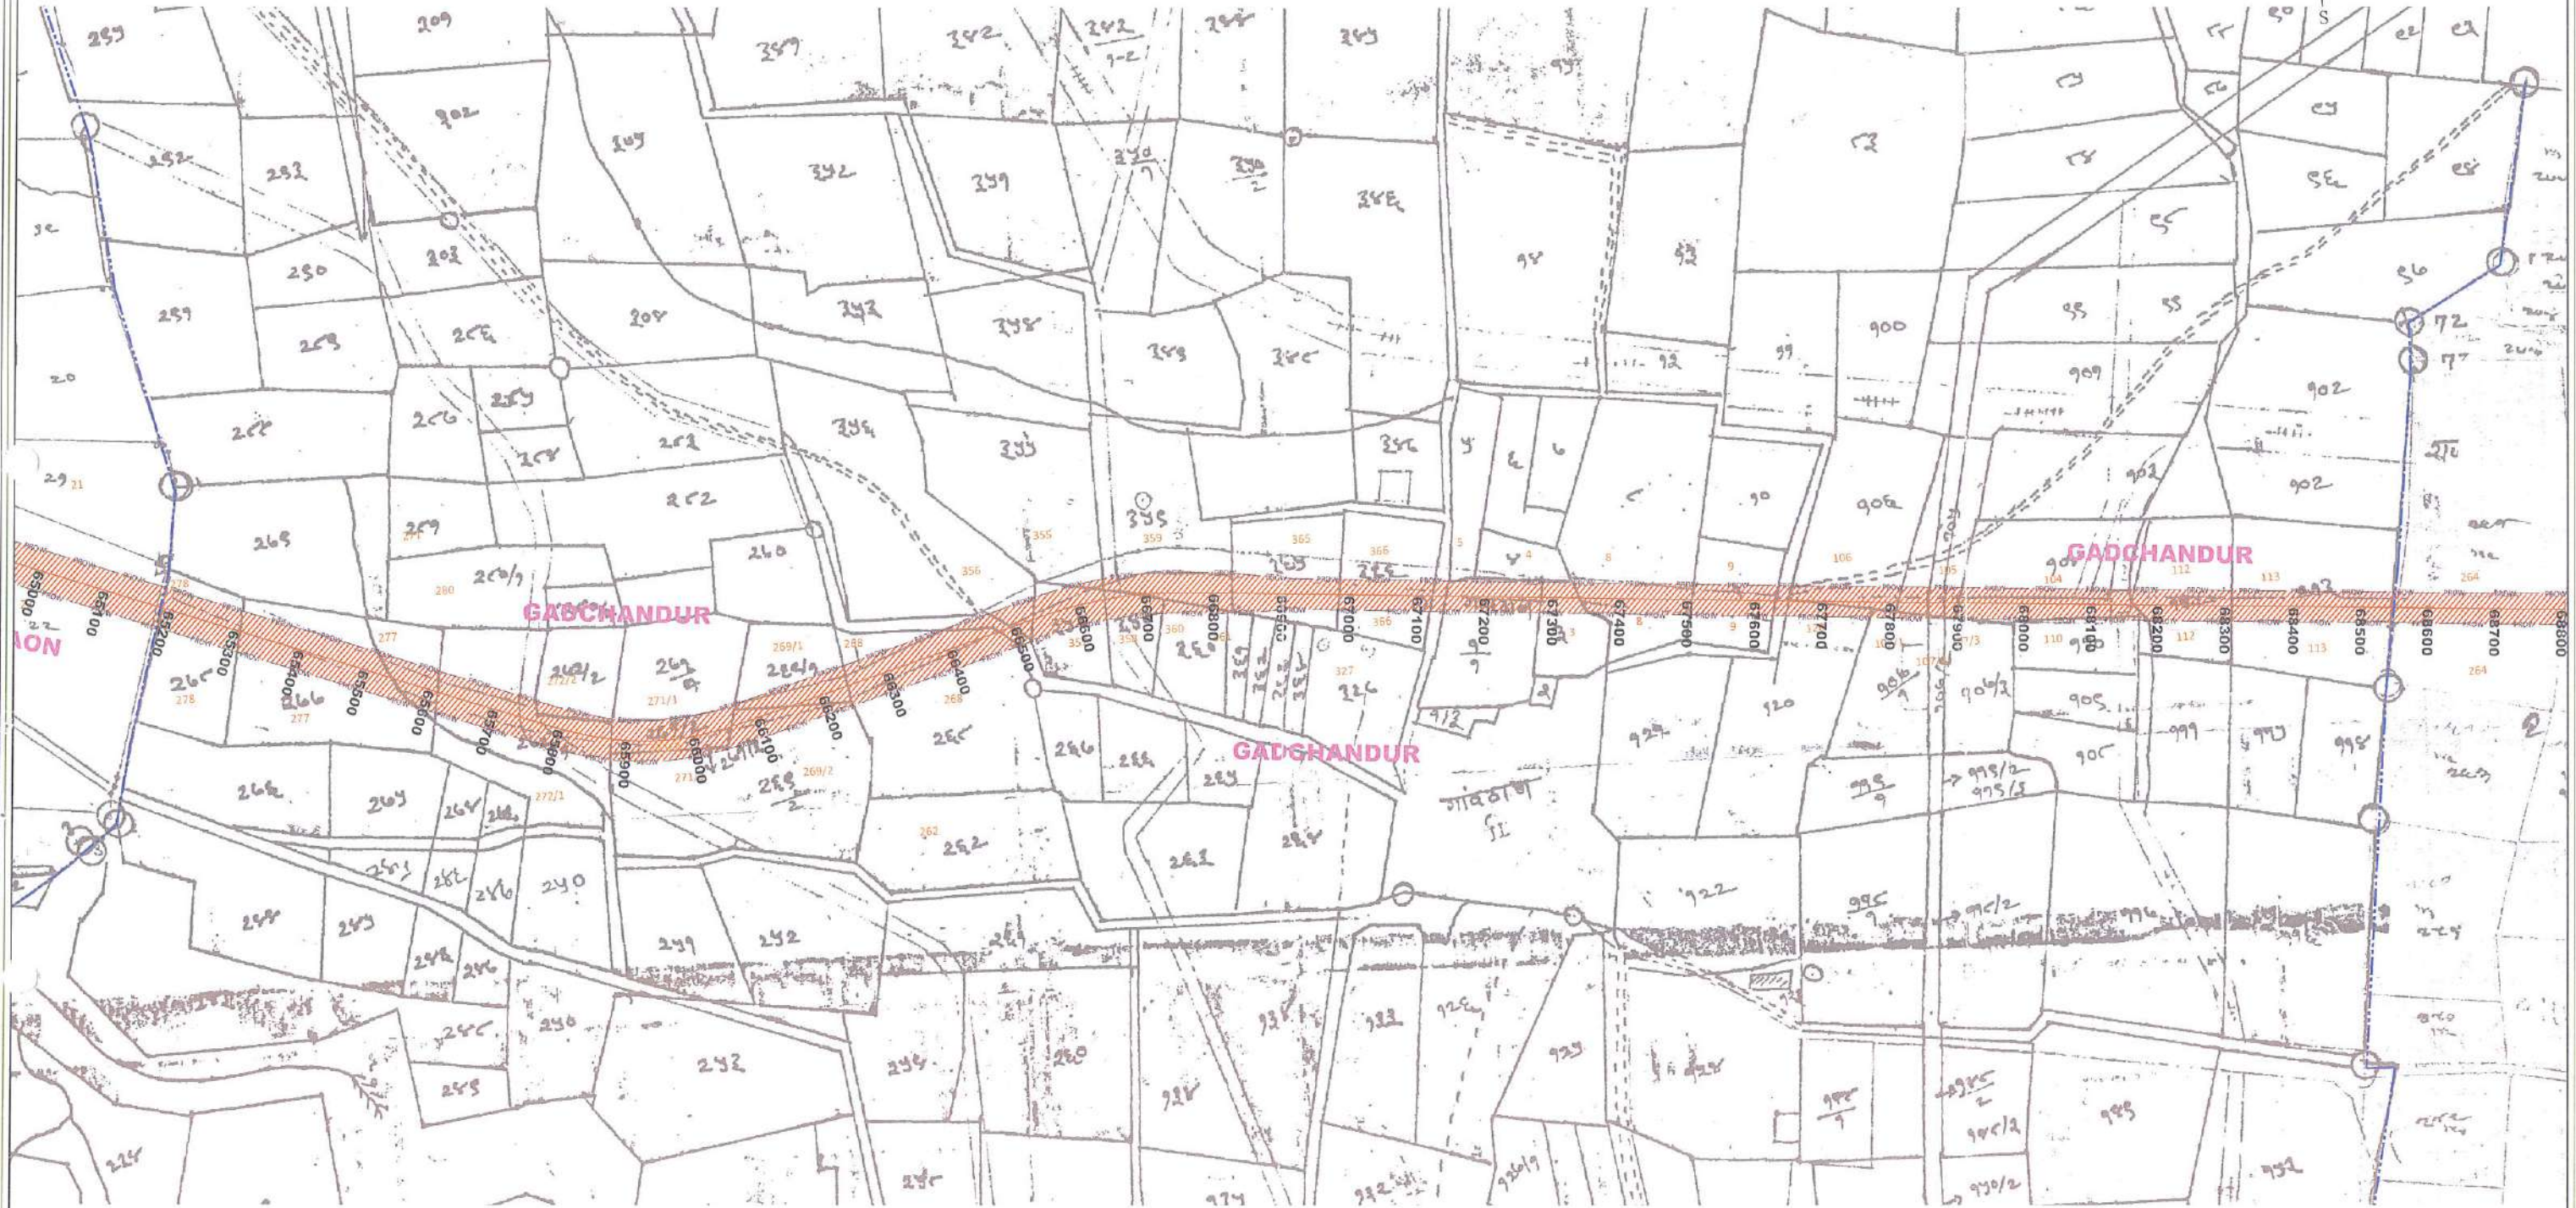GADCHANDUR

LEGEND:

	Project Road
	Project Road
	Reserve Forest
	Non Forest
	Village Boundary

STATEMENT SHOWING FOREST & NON FOREST LAND (FCA)													
S.NO	CHAINAGE	NAME OF VILLAGE	FOREST LAND					DETAIL OF NON - FOREST LAND					
			S.NO/ GUT NO	COMPTT NO	LENGTH (Mtr.)	RIGHT OF WAY (Mtr.)	AREA Sq.Mtr. Hectar	S.NO/ GUT NO	LENGTH (Mtr.)	RIGHT OF WAY (Mtr.)	ACQUISITION AREA ONLY		TOTAL AREA IN Ha
1	65180 - 68545	GADCHANDUR						278,277,272/1,272/2,271/2,271/3,26 9/2,269/1,268,NALA,356,357,355,35 8,359,360,365,366,5,4,1,3,8,9,106,12 0,105,107/1,107/2,107/3,104,110,11 2,113	3365	60 & 45	95364	9.5364	9.5364

S.No	Date	Revisions	Remarks
01.	19.06.20	-	

Client: National Highways Authority of India

Project: Consultancy Services for Project management including preparation of Detailed Project Report of Adilabad - Korpana - Wansadi - Gadchandur - Bamanwada - Rajura - Gondpipri - Ashti of National Highway 353B for up-gradation to Four Lane with paved shoulder configurations

Title: FOREST & NON FOREST LAND AREA SHOWN IN THE VILLAGE MAP

Consultant: Mukesh & Associates
CONSULTANTS & ENGINEERS
www.mukeshassociates.com

Head Office: 2/6, Ranganatha Avenue, Purnima Malai Main Road, Narasimhapally, Salem - 636 004, Tamil Nadu, INDIA
Tel: (0422) 2330395, 2331109, Fax: (0422) 2330200
E-mail: salemmnc@gnel.com

Delhi Office: J-975 Palm Vihar, Near Maple Country Club, Gurgaon - 122017
Ph: 0969077693
Email: manojkumar@mukeshassociates.com

SHEET NO: 19 of 29

Drawn by: S.A.

Checked by: M.K.B.

Verified by: M.K.B.

Approved by: M.K.D.

Dwg No: FOREST & NON FOREST


File name: Wd16\Volume E\Bamini-Rajura\02.Rajura\FOREST & NON FOREST

Date: 19.06.2020

← M.S. BORDER

RAJURA →

THUTRA

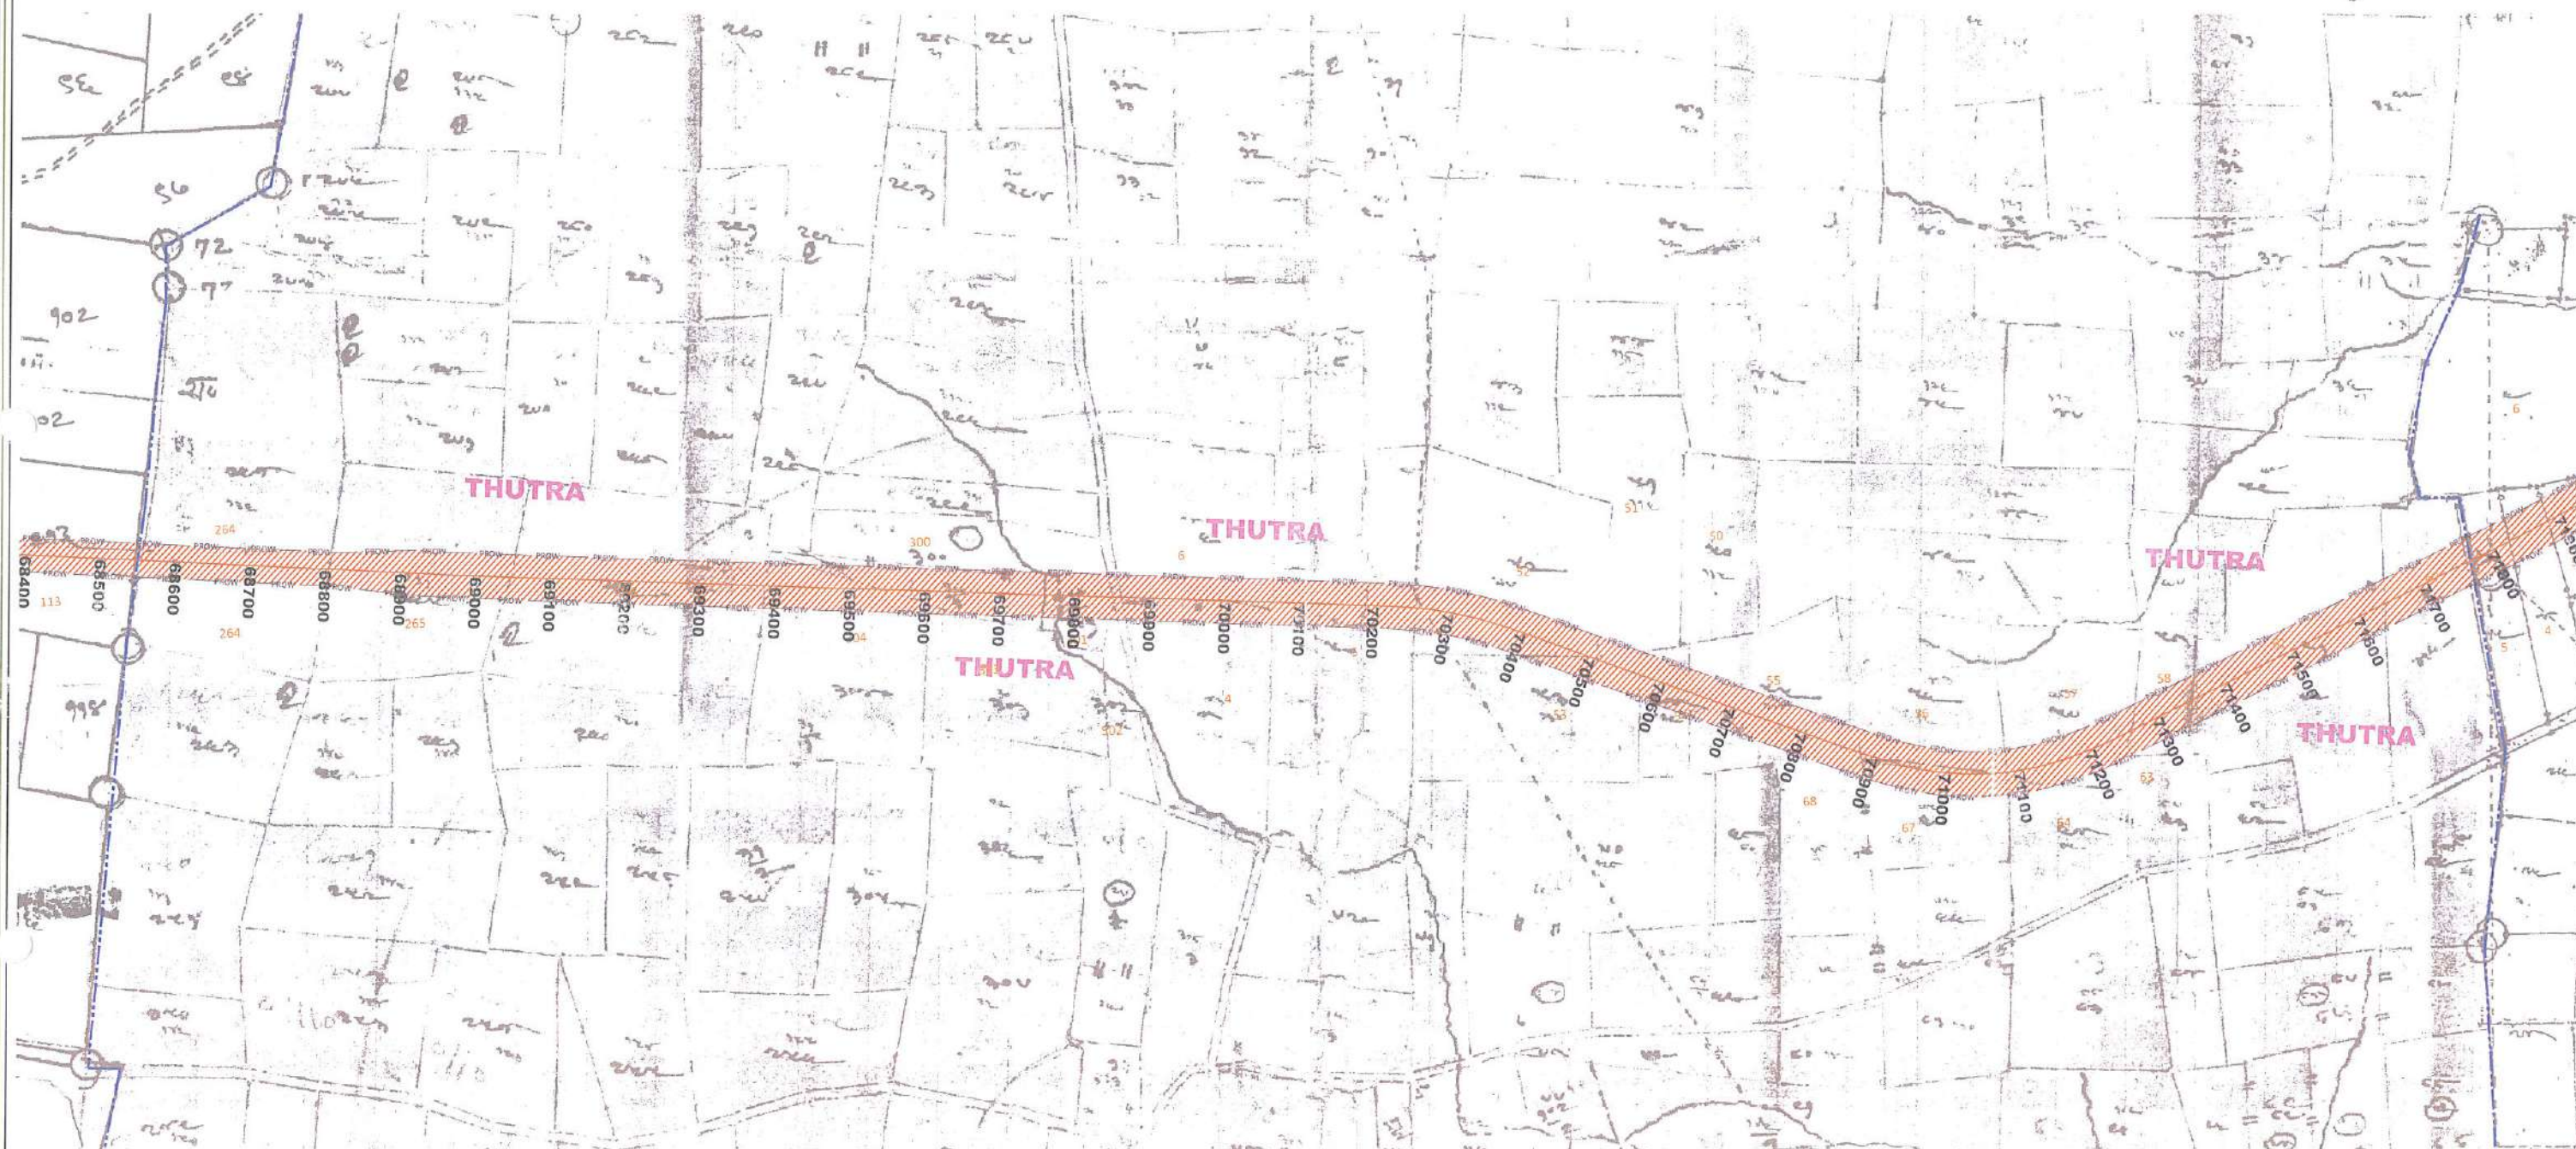

LEGEND:

	Project Road
	Project Road
	Reserve Forest
	Non Forest
	Village Boundary

STATEMENT SHOWING FOREST & NON FOREST LAND (FCA)														
S.NO	CHAINAGE	NAME OF VILLAGE	FOREST LAND						DETAIL OF NON-FOREST LAND					
			S.NO/ GUT NO	COMPTT NO	LENGTH (Mtr.)	RIGHT OF WAY (Mtr.)	AREA		S.NO/ GUT NO	LENGTH (Mtr.)	RIGHT OF WAY (Mtr.)	ACQUISITION AREA ONLY		TOTAL AREA IN Ha
							Sq.Mtr.	Hector				Sq.Mtr.	Hector	
1	68545 - 71765	THUTRA	-	-	-	-	-	-	264,265,266,304,300,301,303, 6,4,5,51,52,53,54,55,56,67,68, 57,64,58,61,63,60	3.20	60 & 45	99234	9.9234	9.9234

S.No	Date	Revisions	Remarks
01.	19.06.20	-	

Client: National Highways Authority of India

Project: Consultancy Services for Project management including preparation of Detailed Project Report of Adilabad - Korpana - Wansadi - Gadchandur - Bamanwada - Rajura - Gondpipri - Ashti of National Highway 353B for up-gradation to Four Lane with paved shoulder configurations

Title: FOREST & NON FOREST LAND AREA SHOWN IN THE VILLAGE MAP

Consultant: Mukesh & Associates
CONSULTANTS & ENGINEERS
www.mukeshassociates.com

Head Office: 206, Ranganatha Avenue, Perambalur Main Road, Perambalur, Tamil Nadu - 626 004, India
Tel: 04273 230095, 2301109, Fax: 04273 230099
E-mail: salemmano@gmail.com

Delhi Office: J-975 Palam Vihar, Near Maple Country Club, Gurgaon - 120017
Tel: 08958077659
Email: manojkumar@mukeshassociates.com

SHEET NO: 20 of 29

Drawn by: SA

Checked by: M.K.B

Verified by: M.K.B

Approved by: M.K.D

Dwg No: FOREST & NON FOREST


File name: \rd16\Volume E\Bamini-Rajura\02.Rajura\FOREST & NON FOREST

Date: 19.06.20

Page 132

← M.S. BORDER

RAJURA →

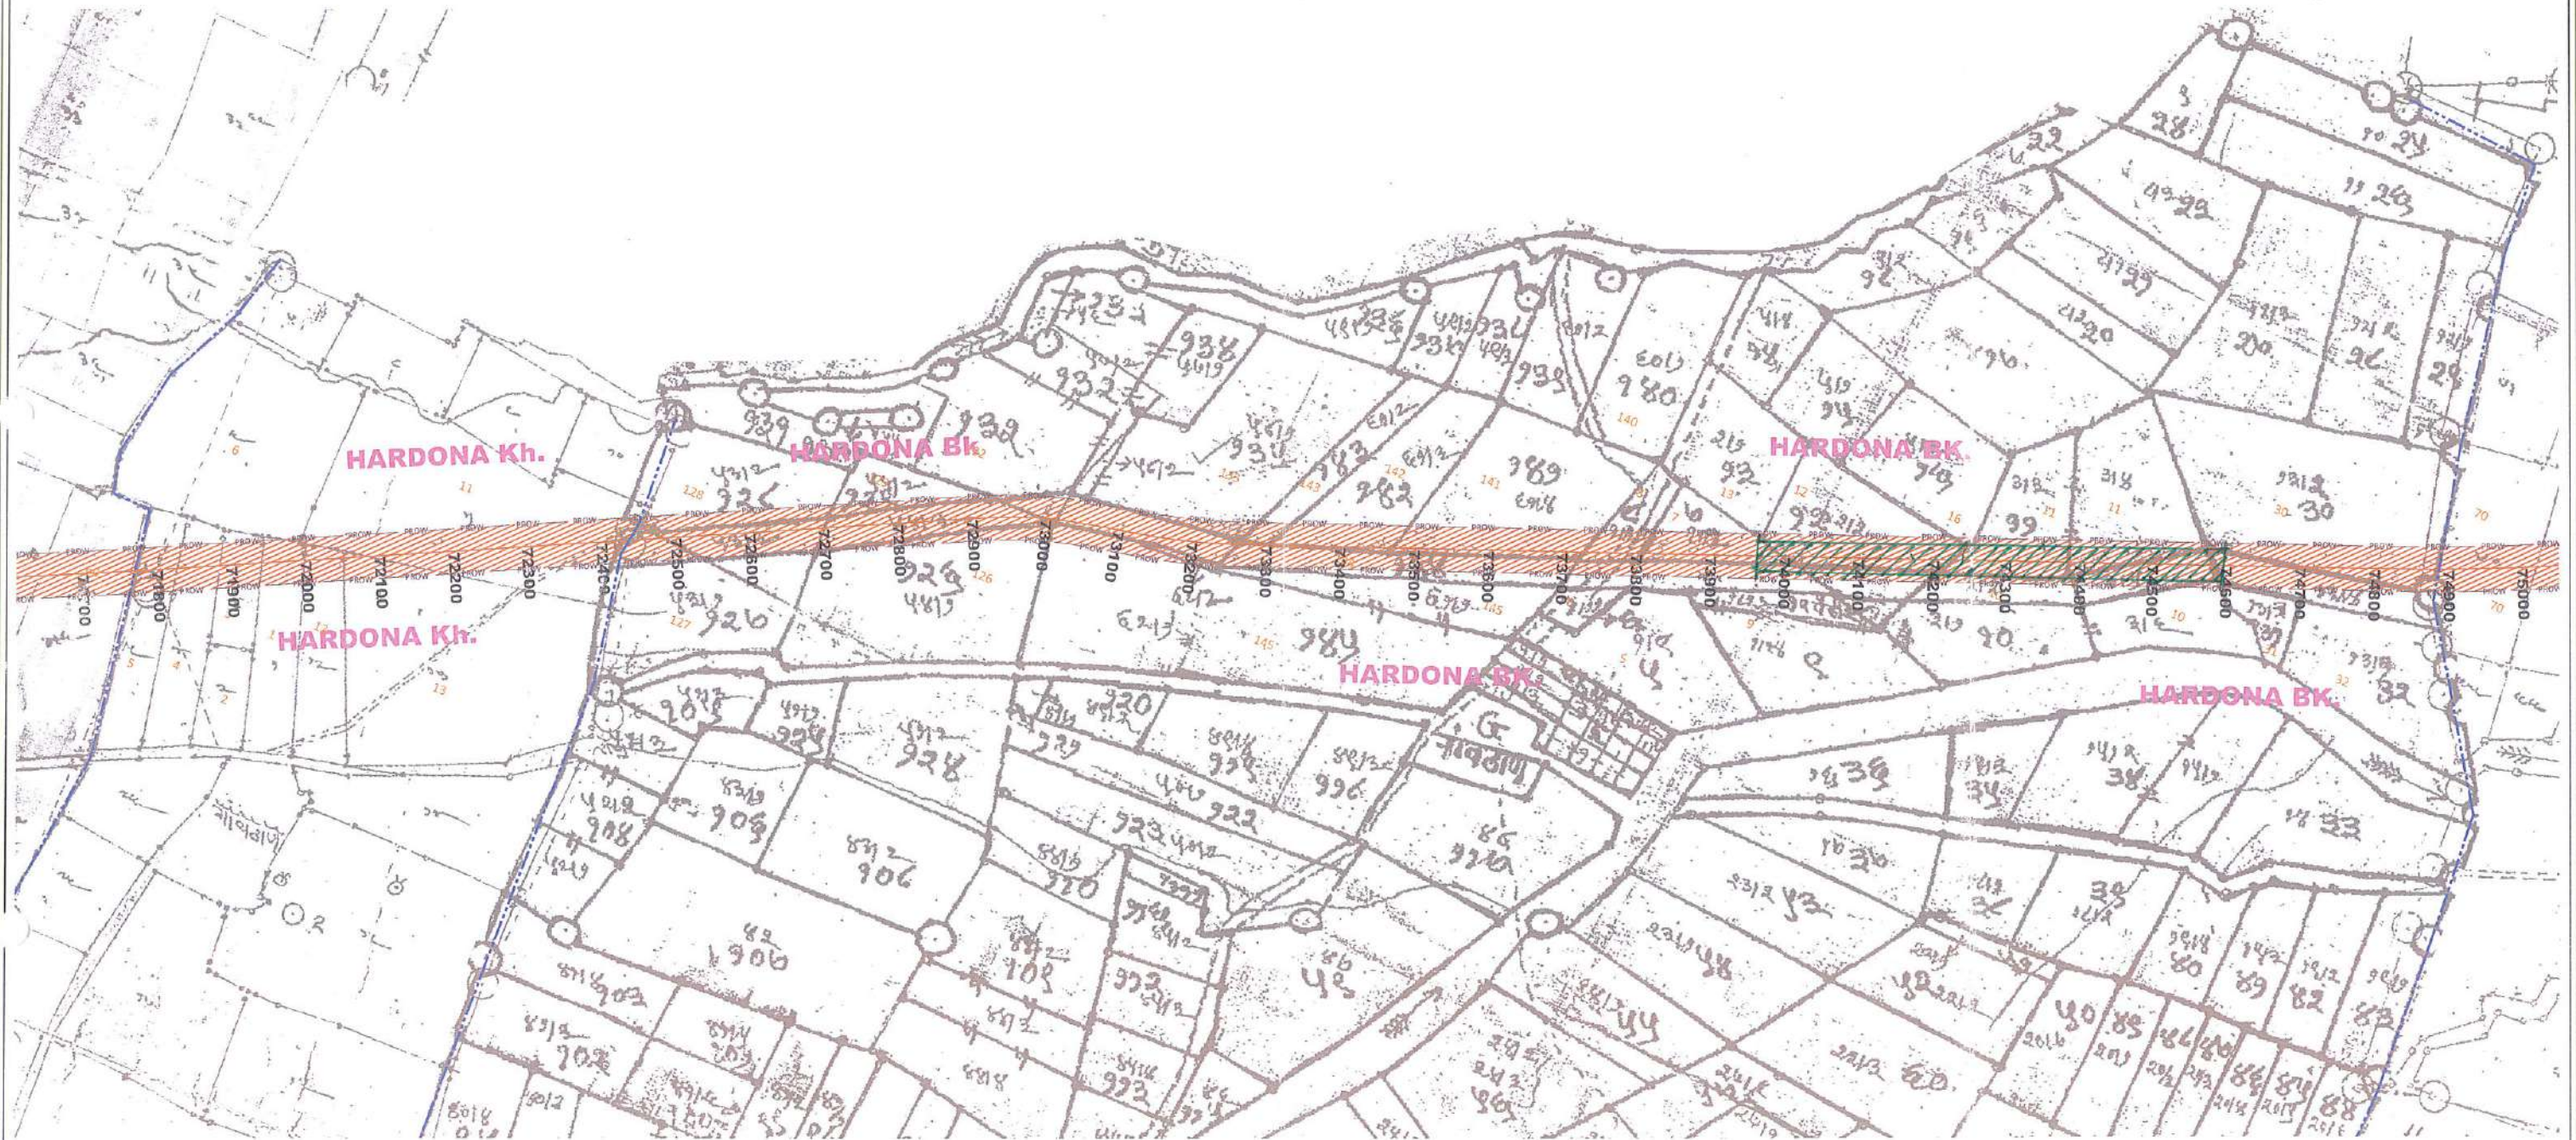HARDONA BK.**LEGEND:**

- Project Road
- Project Road
- Reserve Forest
- Non Forest
- Village Boundary

STATEMENT SHOWING FOREST & NON FOREST LAND (FCA)

STATEMENT SHOWING FOREST & NON FOREST LAND (FCA)														
S.NO	CHAINAGE	NAME OF VILLAGE	FOREST LAND						DETAIL OF NON - FOREST LAND					TOTAL AREA IN Ha
			S.NO/ GUT NO	COMPTT NO	LENGTH (Mtr.)	RIGHT OF WAY (Mtr.)	AREA		S.NO/ GUT NO	LENGTH (Mtr.)	RIGHT OF WAY (Mtr.)	ACQUISITION AREA ONLY		
							Sq.Mtr.	Hector				Sq.Mtr.	Hector	
1	71765 - 72435	HARDONA.KH	-	-	-	-	-	-	5,4,3,1,6,12,11,13	670	60	24225	2.4225	2.4225
2	72435 - 74880	HARDONA.BK	-	-	-	-	-	-	128,127,126,129,132,145,135,143,144,142,141,8,6,7,5,9,12,16,10,11,31,32,30	2445	60	77104	7.7104	7.7104

S.No	Date	Revisions	Remarks
01.	19.06.20	-	



Client: National Highways Authority of India

Project: Consultancy Services for Project management including preparation of Detailed Project Report of Adilabad - Korpana - Wansadi - Gadchandhur - Bamanwada - Rajura - Gondpipri - Ashti of National Highway 353B for up-gradation to Four Lane with paved shoulder configurations

Title:

FOREST & NON FOREST LAND AREA
SHOWN IN THE VILLAGE MAP

Consultant:

Mukesh & Associates
CONSULTANTS & ENGINEERS
www.mukeshassociates.com

Head Office:
2/6, Ranganathan Avenue,
Perumal Mela Main Road,
Karasodipatti, Salem - 636 004 Tamil Nadu INDIA
Tel: (0427) 2330395, 2331109, Fax: (0427) 2330209
E-mail: salemmano@gmail.com

Delhi Office:
J - 975 Palam Vihar,
Near Masple Country Club,
Gurgaon - 122017
Ph: 098-00077053
E-mail: manojkumar@mukeshassociates.com

SHEET NO: 21 of 29

Drawn by: S.A.

Checked by: M.K.B.

Verified by: M.K.B.

Approved by: M.K.D.

Dwg No: FOREST & NON FOREST

File name: Wd16MEVolume E\Bamini-Rajura\02.Rajura\FOREST & NON FOREST


Date: Page 133

← M.S. BORDER

RAJURA →



CHANDANWAHI

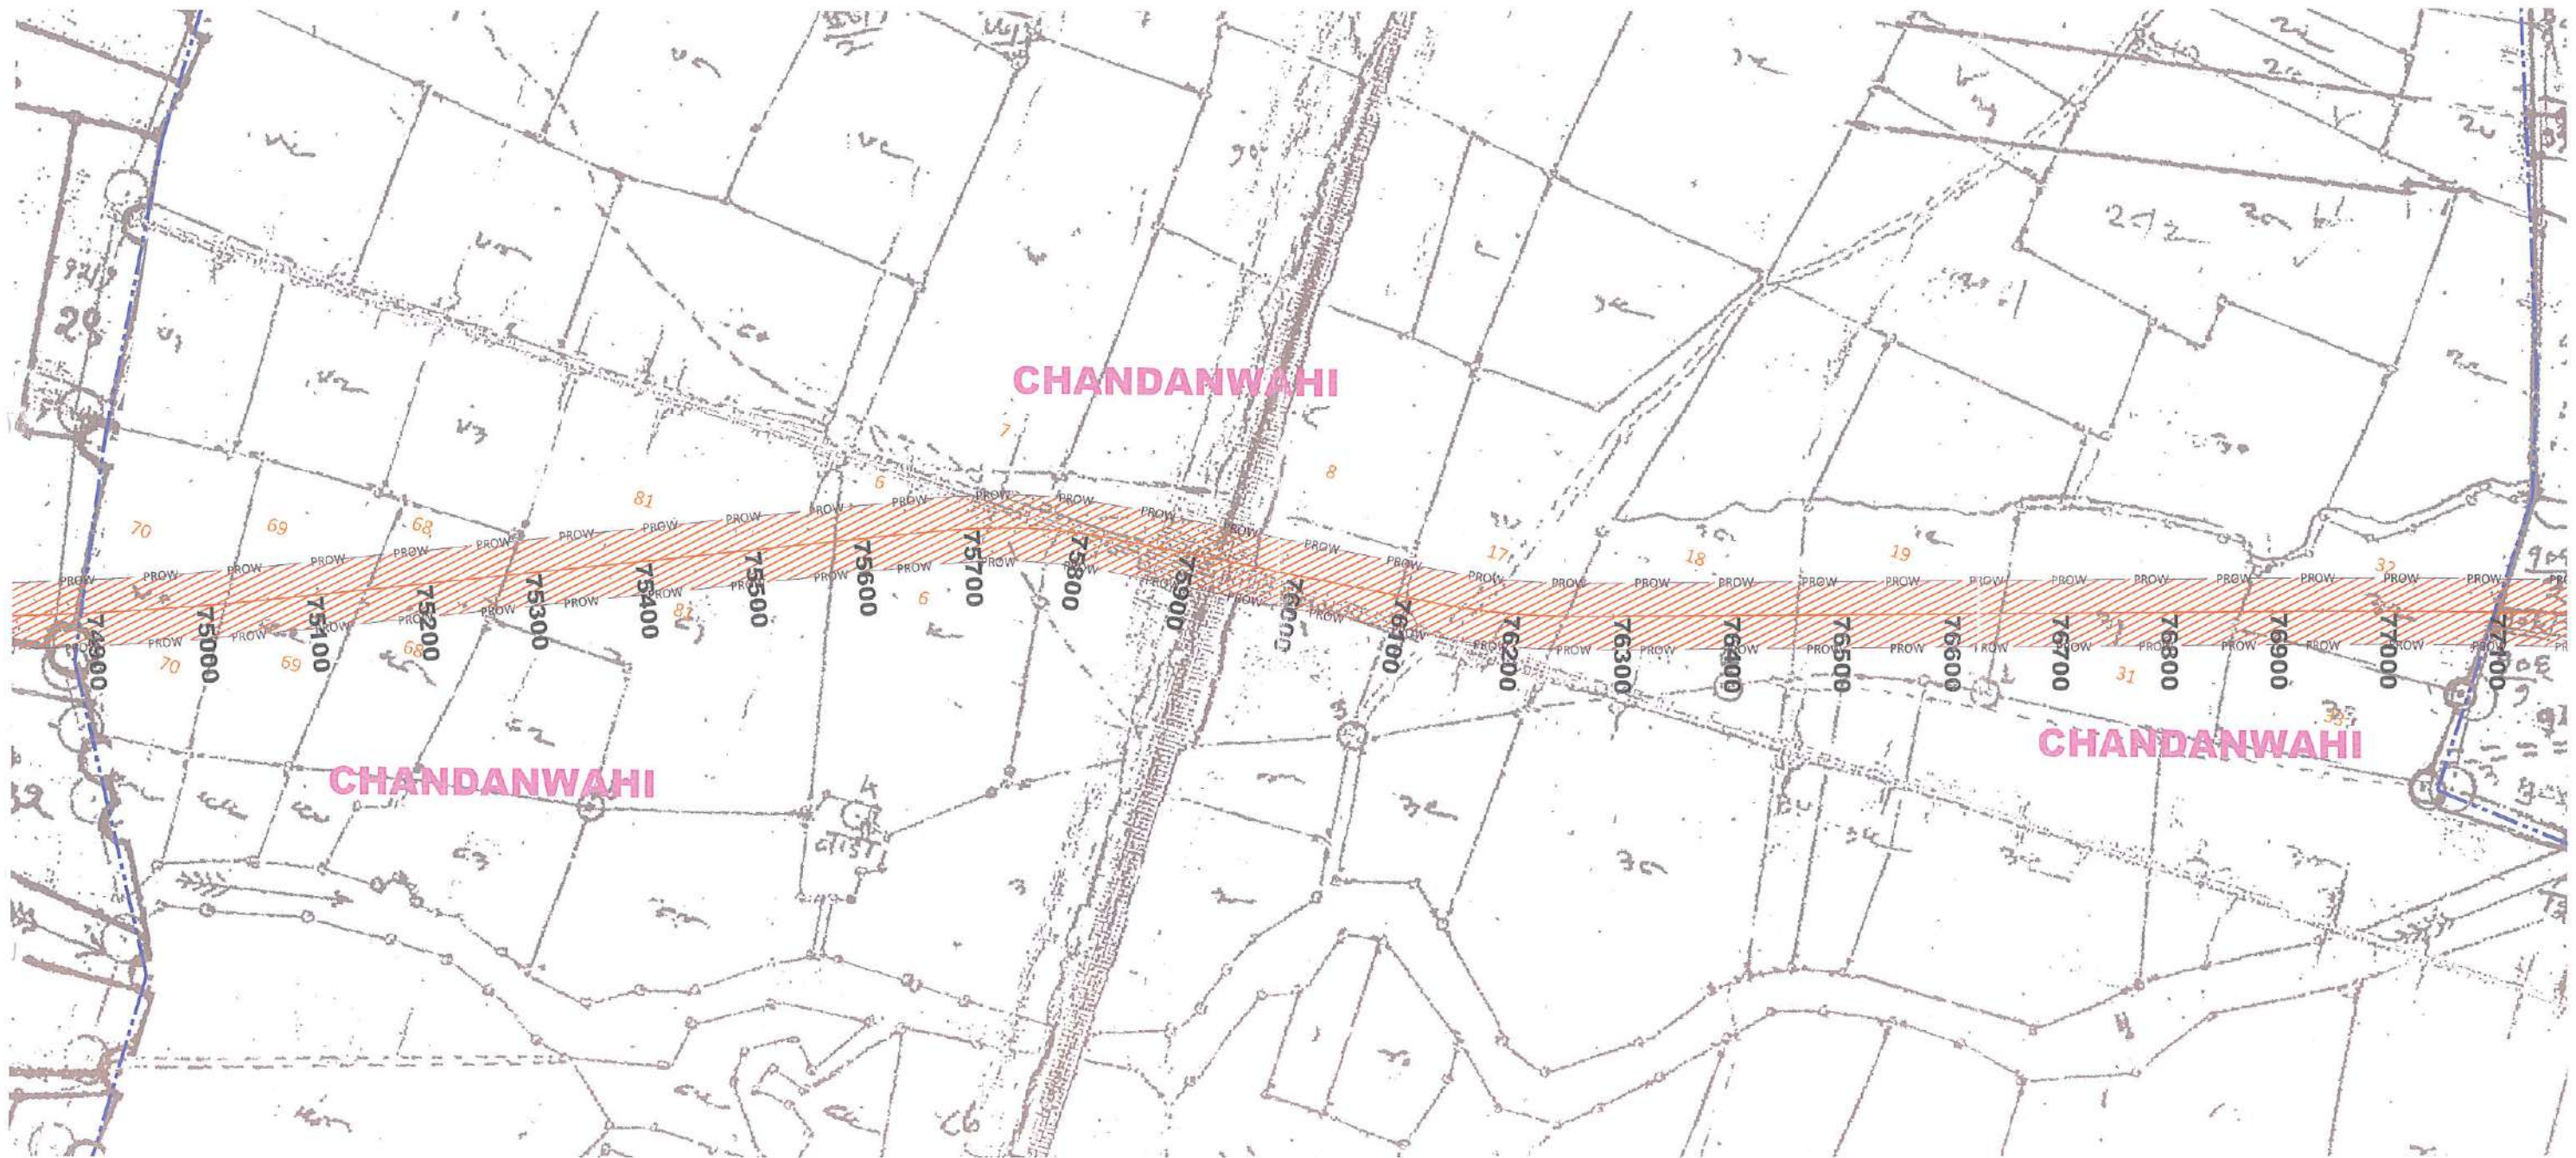**LEGEND:**

- Project Road
- Project Road
- Reserve Forest
- Non Forest
- Village Boundary

STATEMENT SHOWING FOREST & NON FOREST LAND (FCA)

S.NO	CHAINAGE	NAME OF VILLAGE	FOREST LAND						DETAIL OF NON - FOREST LAND					TOTAL AREA IN Ha
			S.NO/ GUT NO	COMPTT NO	LENGTH (Mtr.)	RIGHT OF WAY (Mtr.)	AREA		S.NO/ GUT NO	LENGTH (Mtr.)	RIGHT OF WAY (Mtr.)	ACQUISITION AREA ONLY		
							Sq.Mtr.	Hector				Sq.Mtr.	Hector	
1	74880 - 77090	CHANDANWAHI	-	-	-	-	-	-	70,69,68,81,6,5,7,8,17,18,19,31,32,33	2210	60	78082	7.8082	7.8082

S.No	Date	Revisions	Remarks
01.	19.06.20	-	

Client: National Highways Authority of India

Project: Consultancy Services for Project management including preparation of Detailed Project Report of Adilabad - Korpana - Wansadi - Gadchandhur - Bamanwada - Rajura - Gondpipri - Ashti of National Highway 353B for up-gradation to Four Lane with paved shoulder configurations

Title: FOREST & NON FOREST LAND AREA SHOW'N IN THE VILLAGE MAP

Consultant: Mukesh & Associates
consultants & engineers
www.mukeshassociates.com

Head Office: 26, Mangalghat Avenue, Perumal Malai Main Road, Varsandipatty, Salem - 636 004, Tamilnadu, INDIA
Tel: (0427) 2330395, 2331108, Fax: (0427) 2330209
E-mail: salemmano@gmail.com

Delhi Office: J - 575 Palam Vihar, Near Maple Country Club, Gurgaon - 122017
Ph: 09964077603
Email: manojm@mkeshassociates.com

SHEET NO: 22 of 29

Drawn by: S.A.

Checked by: M.K.B.

Verified by: M.K.B.

Approved by: M.K.D.

Dwg No: FOREST & NON FOREST

File Name: \\rd16\\E\\Volume E\\Bamini-Rajura\\02.Rajura\\FOREST & NON FOREST


Date: 19.06.20

Page 134

← M.S. BORDER

RAJURA →

MUTHARA

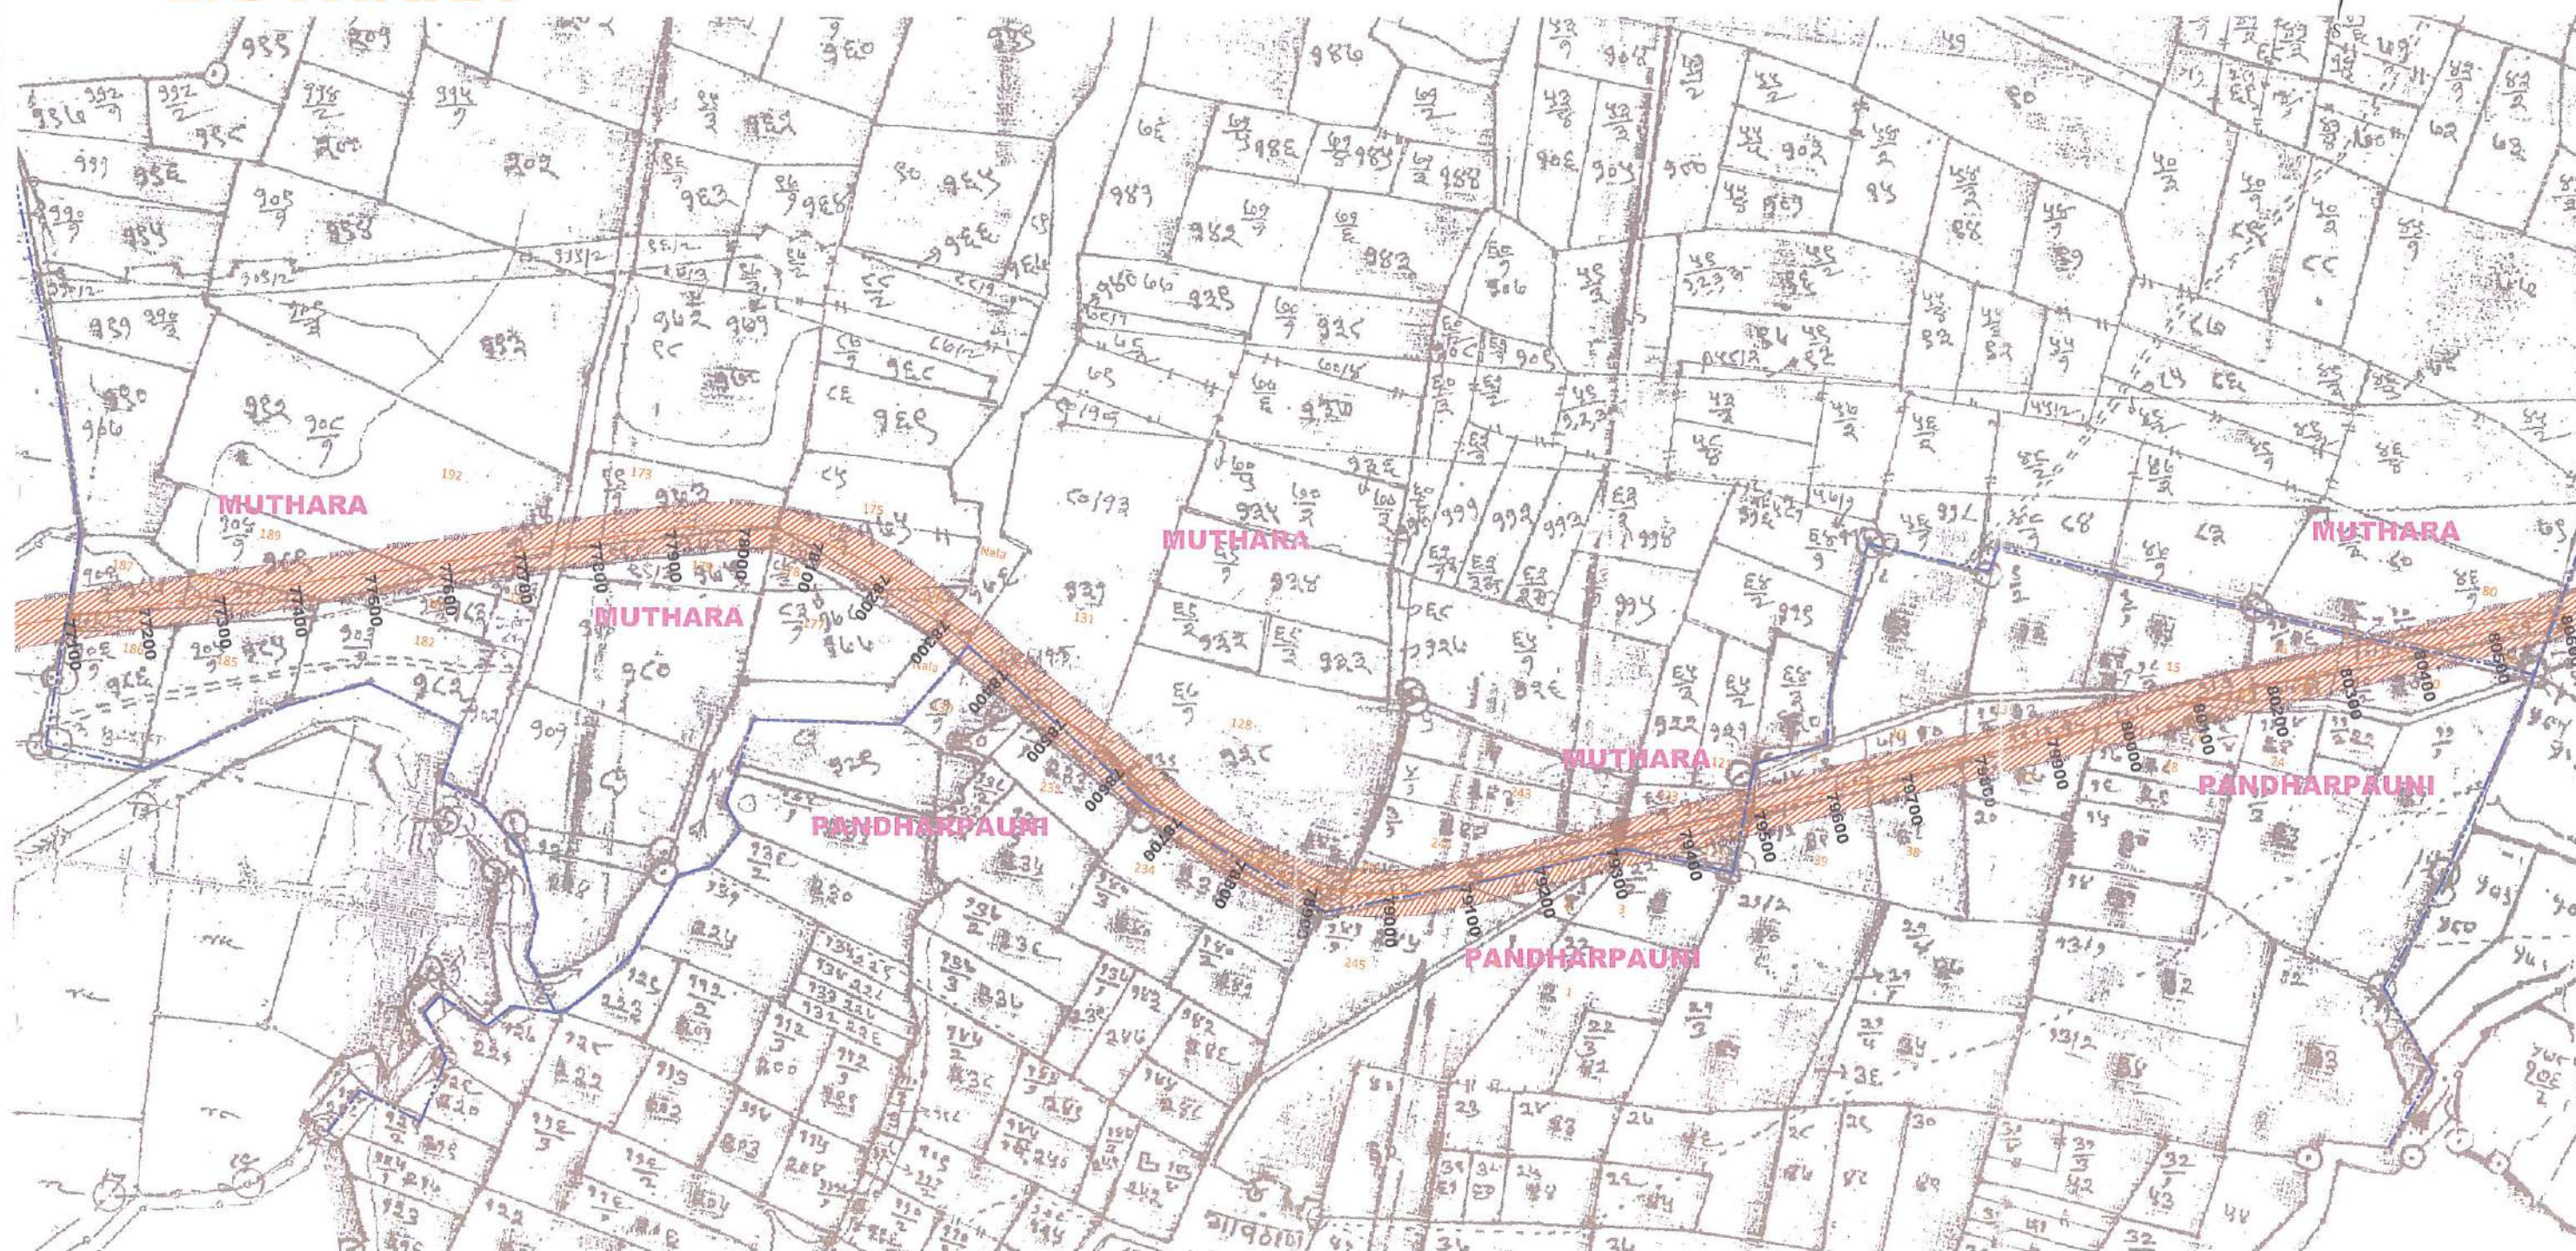

STATEMENT SHOWING FOREST & NON FOREST LAND (FCA)

LEGEND:

	Project Road
	Project Road
	Reserve Forest
	Non Forest
	Village Boundary

STATEMENT SHOWING FOREST & NON FOREST LAND (FCA)														
S.NO	CHAINAGE	NAME OF VILLAGE	FOREST LAND					DETAIL OF NON - FOREST LAND						TOTAL AREA IN Ha
			S.NO/ GUT NO	COMPTT NO	LENGTH (Mtr.)	RIGHT OF WAY (Mtr.)	AREA		S.NO/ GUT NO	LENGTH (Mtr.)	RIGHT OF WAY (Mtr.)	ACQUISITION AREA ONLY		
							Sq.Mtr.	Hector				Sq.Mtr.	Hector	
1	77090 - 79475	MUTHARA	-	-	-	-	-	-	"186,187,188,185,182,183,189,184,192,173,179,175,178,177,NALA,176,130,131,128,128,128A,233,234"	2385	60	63473.0000	6.3473	6.3473
2	80400 - 80580		-	-	-	-	-	-	-	180	60			

S.No	Date	Revisions	Remarks
01.	19.06.20	-	

Client: National Highways Authority of India

Project: Consultancy Services for Project management including preparation of Detailed Project Report of Adilabad - Korpana - Wansadi - Gadchandhur - Bamanwada - Rajura - Gondpipri - Ashti of National Highway 353B for up-gradation to Four Lane with paved shoulder configurations

Title: FOREST & NON FOREST LAND AREA SHOWN IN THE VILLAGE MAP

Consultant: Mukesh & Associates
CONSULTANTS & ENGINEERS
www.mukeshassociates.com

Head Office: 206, Ranganatha Avenue, Perambalur Main Road, Perambalur, Tamil Nadu - 626 004, India
Tel: (0427) 2330395, 2331109 Fax: (0427) 2330209
E-mail: salemamanoj@gmail.com

Delhi Office: J-975 Palam Vihar, Near Mopple Country Club, Gurgaon - 122017
Tel: 08860077893
E-mail: manojkumar@mukeshassociates.com

SHEET NO: 23 of 29

Drawn by: S.A.

Checked by: M.K.B.

Verified by: M.K.B.

Approved by: M.K.D.

Dwg No: FOREST & NON FOREST


File name: \\rd16\\Volume E\\Bamini-Rajura\\02.Rajura\\FOREST & NON FOREST

Date: 19.06.2020

← M.S. BORDER

RAJURA →

PANDHARPAUNI

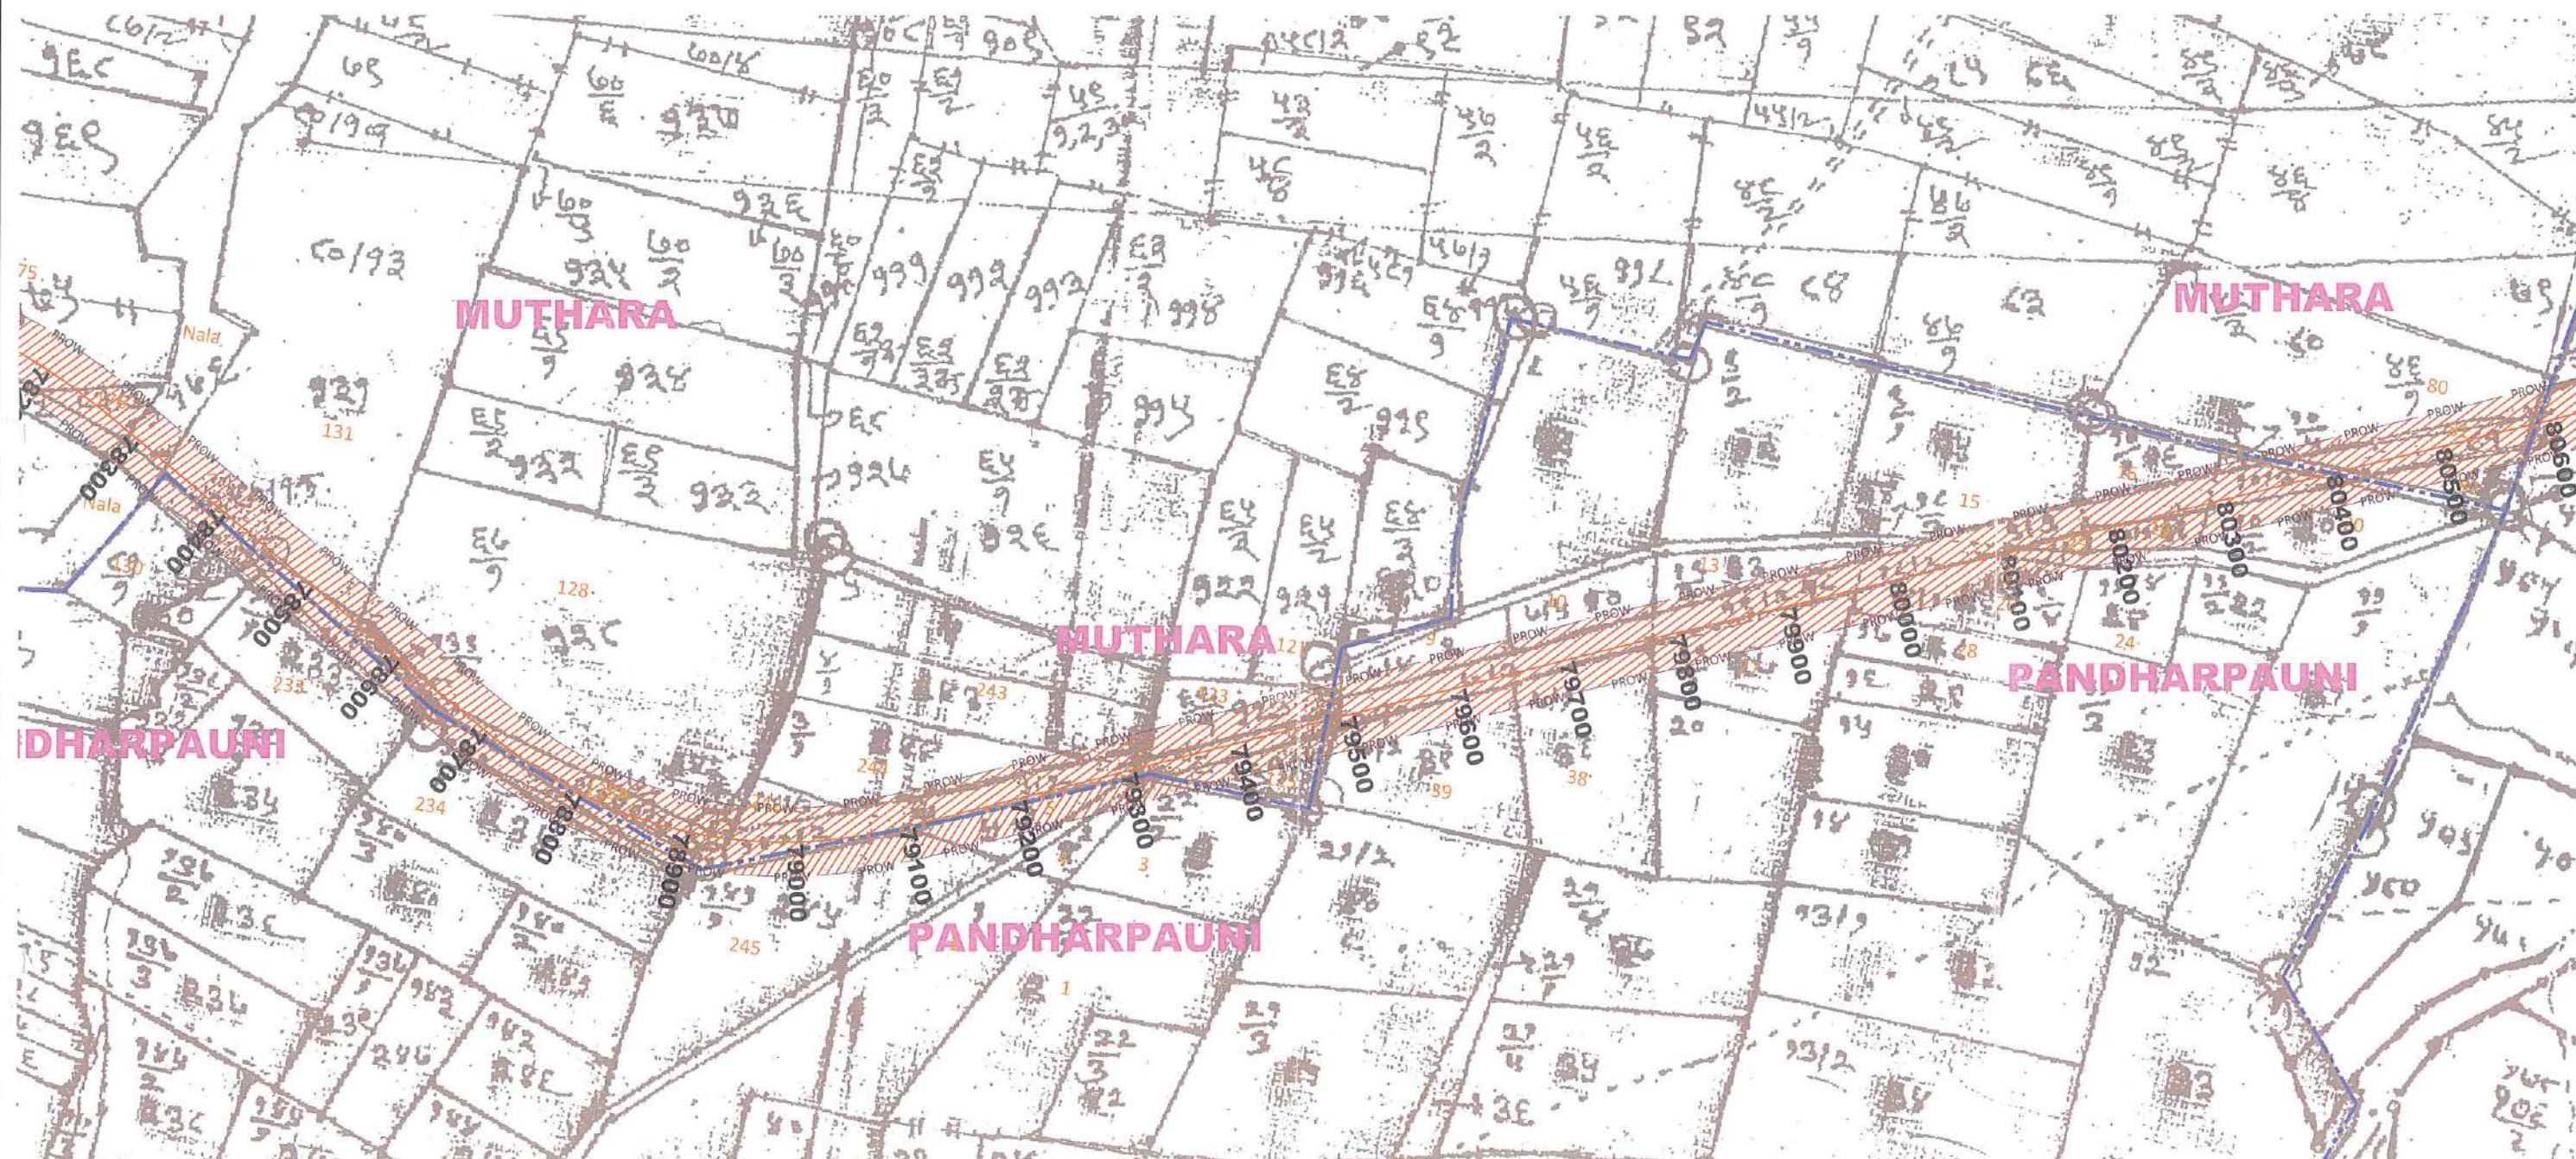

LEGEND:

	Project Road
	Project Road
	Reserve Forest
	Non Forest
	Village Boundary

STATEMENT SHOWING FOREST & NON FOREST LAND (FCA)														
S.NO	CHAINAGE	NAME OF VILLAGE	FOREST LAND						DETAIL OF NON - FOREST LAND					TOTAL AREA IN Ha
			S.NO/ GUT NO	COMPTT NO	LENGTH (Mtr.)	RIGHT OF WAY (Mtr.)	AREA		S.NO/ GUT NO	LENGTH (Mtr.)	RIGHT OF WAY (Mtr.)	ACQUISITION AREA ONLY		
							Sq.Mtr.	Hector				Sq.Mtr.	Hector	
1	79475 - 80400	PANDHARPAUNI	-	-	-	-	-	-	242,245,244,5,243,4,3,123,125,9,39,10,38,13,27,15,26,28,25,16,19,24,17,20,80,81,82	925	60	54608	5.4610	5.4610

S.No	Date	Revisions	Remarks
01.	19.06.20	-	

Client: National Highways Authority of India

Project: Consultancy Services for Project management including preparation of Detailed Project Report of Adilabad - Korpana - Wansadi - Gadchandhur - Bamanwada - Rajura - Gondpipri - Ashti of National Highway 353B for up-gradation to Four Lane with paved shoulder configurations

Title: FOREST & NON FOREST LAND AREA SHOWN IN THE VILLAGE MAP

Consultant: Mukesh & Associates
CONSULTANTS & ENGINEERS
www.mukeshassociates.com

Head Office: 205, Ranganathar Avenue, Perambalur Main Road, Karasudi (patty), Salem - 636 004 Tamil Nadu, INDIA
Tel: (0427) 2330395, 2331109, Fax: (0427) 2330209
E-mail: saleemanoj@gmail.com

Delhi Office: J-975 Palm Vihar, Near Mapso Country Club, Gurgaon - 122017
Ph: 09958077659
Email: monojkumar@mukeshassociates.com

SHEET NO: 24 of 29

Drawn by: SA

Checked by: M.K.B

Verified by: M.K.B

Approved by: M.K.D

Dwg No: FOREST & NON FOREST

File name: Wd16\Volume E\Bamini-Rajura\02.Rajura\FOREST & NON FOREST

Date: Page 136