
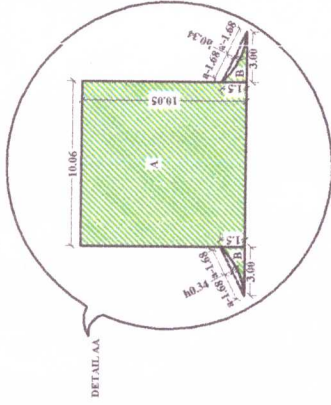


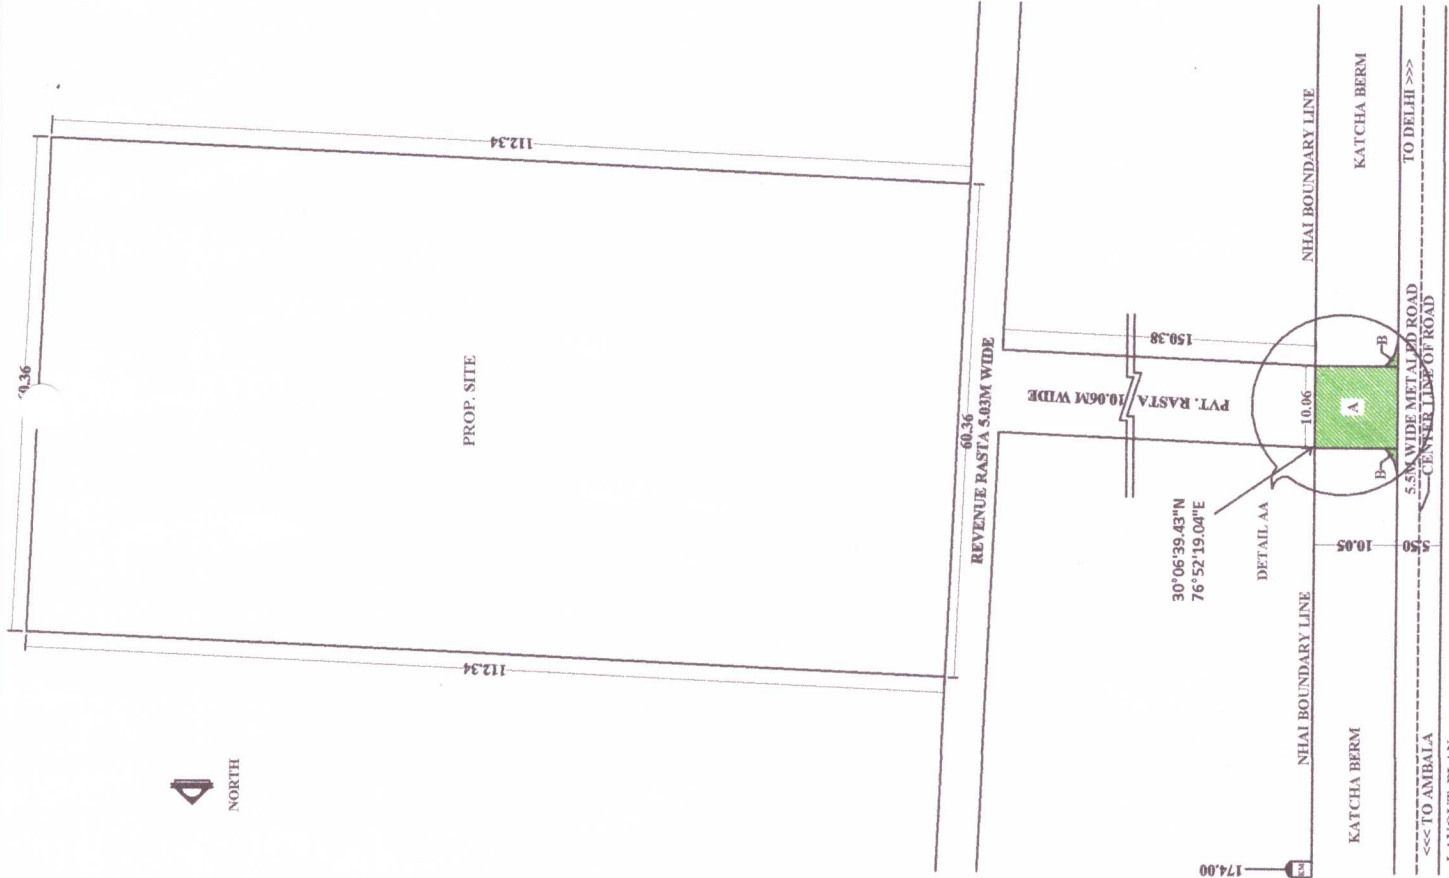

SITE LAYOUT PLAN FOR PERMISSION FOR DIVERSION OF FOREST LAND FOR ACCESS TO MS BHAGAT RICE MILL BELONGING TO SH. SUMIT KUMAR S/O SH. PARLADH BHAGAT SITUATED ON DELHI - AMBALA ROAD NH-1 (NEW NH-44), NEAR KM STONE NO. 174 (RHS), VILLAGE TEORA, TEHSIL SHAHABAD, DISTT. KURUKSHETRA (HR).

KHASRA NO. 57/142/1 min, 152/1, 58/112/1, 12, 13/1

FOREST AREA :-

AREA 'A' = 10.06×10.05
= 101.10 SQM
AREA 'B' X 2 = $2[(6 \times 3.00 \times 1.50) + d]]$
= $2[(2.25) + \frac{1}{2}db]]$
= $2[(2.25) - (\frac{1}{2} \times 1.68 \times 0.34)]$
= $2[2.25 - 0.29]$
= 2X1.99
= 2.98 SQM

TOTAL AREA (A+B) = $101.10 + 2.98$
= 104.08 SQM
= **0.0104Ha.**

NON FOREST AREA = 6780.84 SQM
= 0.6780Ha.

SCALE - AS SHOWN

DRAWN BY - PARVEEN GUPTA

DATE - 03-05-2018

DRG. NO. FOREST/TEORA/1458



Parveen Gupta

PARVEEN GUPTA
MS REAL BUILDERS
NAER PVR CINEMA,
OPP. NATHU SWEETS
G.T. ROAD PANIPAT (HR)
MOB. NO. 9896608555, 9213698555
MAIL ID : parveen5112@yahoo.co.in

APPLICANT SIGN.

LAYOUT PLAN
SCALE - 1:200