


LAYOUT PLAN FOR CONSTRUCTION OF ROAD FROM MANGA TO SANAN PAIDA VIA KHUDWAN PALLIAN

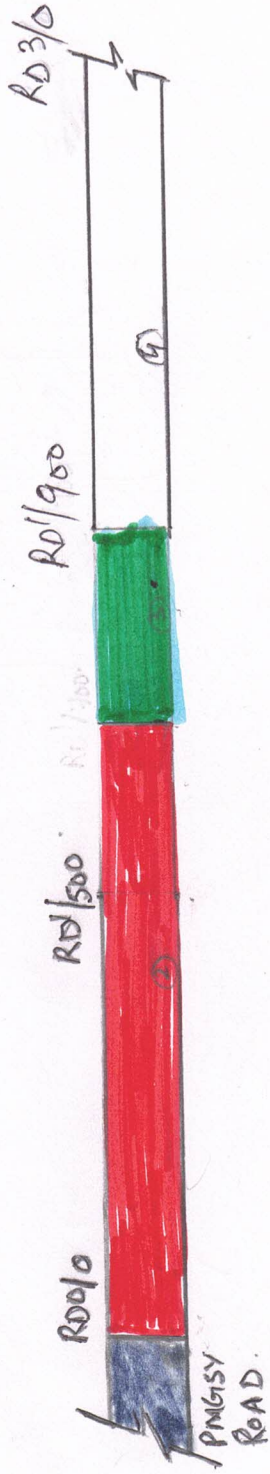

Forest Area Details

Length x Width

Area

Area Detail of Road

Rd 1/700 to 1/900

$$200\text{m} \times 6.0\text{m} = 1200\text{m}^2$$

Signature

Asstt. Executive Engineer
PWD (R&B)
Nagrota Sub Divn. Jammu

Signature
Asstt. Engineer
PWD (R&B)
Jammu

LEGEND:-

1	MANGSY Road	
2	PWD Road.	
3	Forest Area	
4	Proposed Road.	