



TYPICAL CROSS SECTION

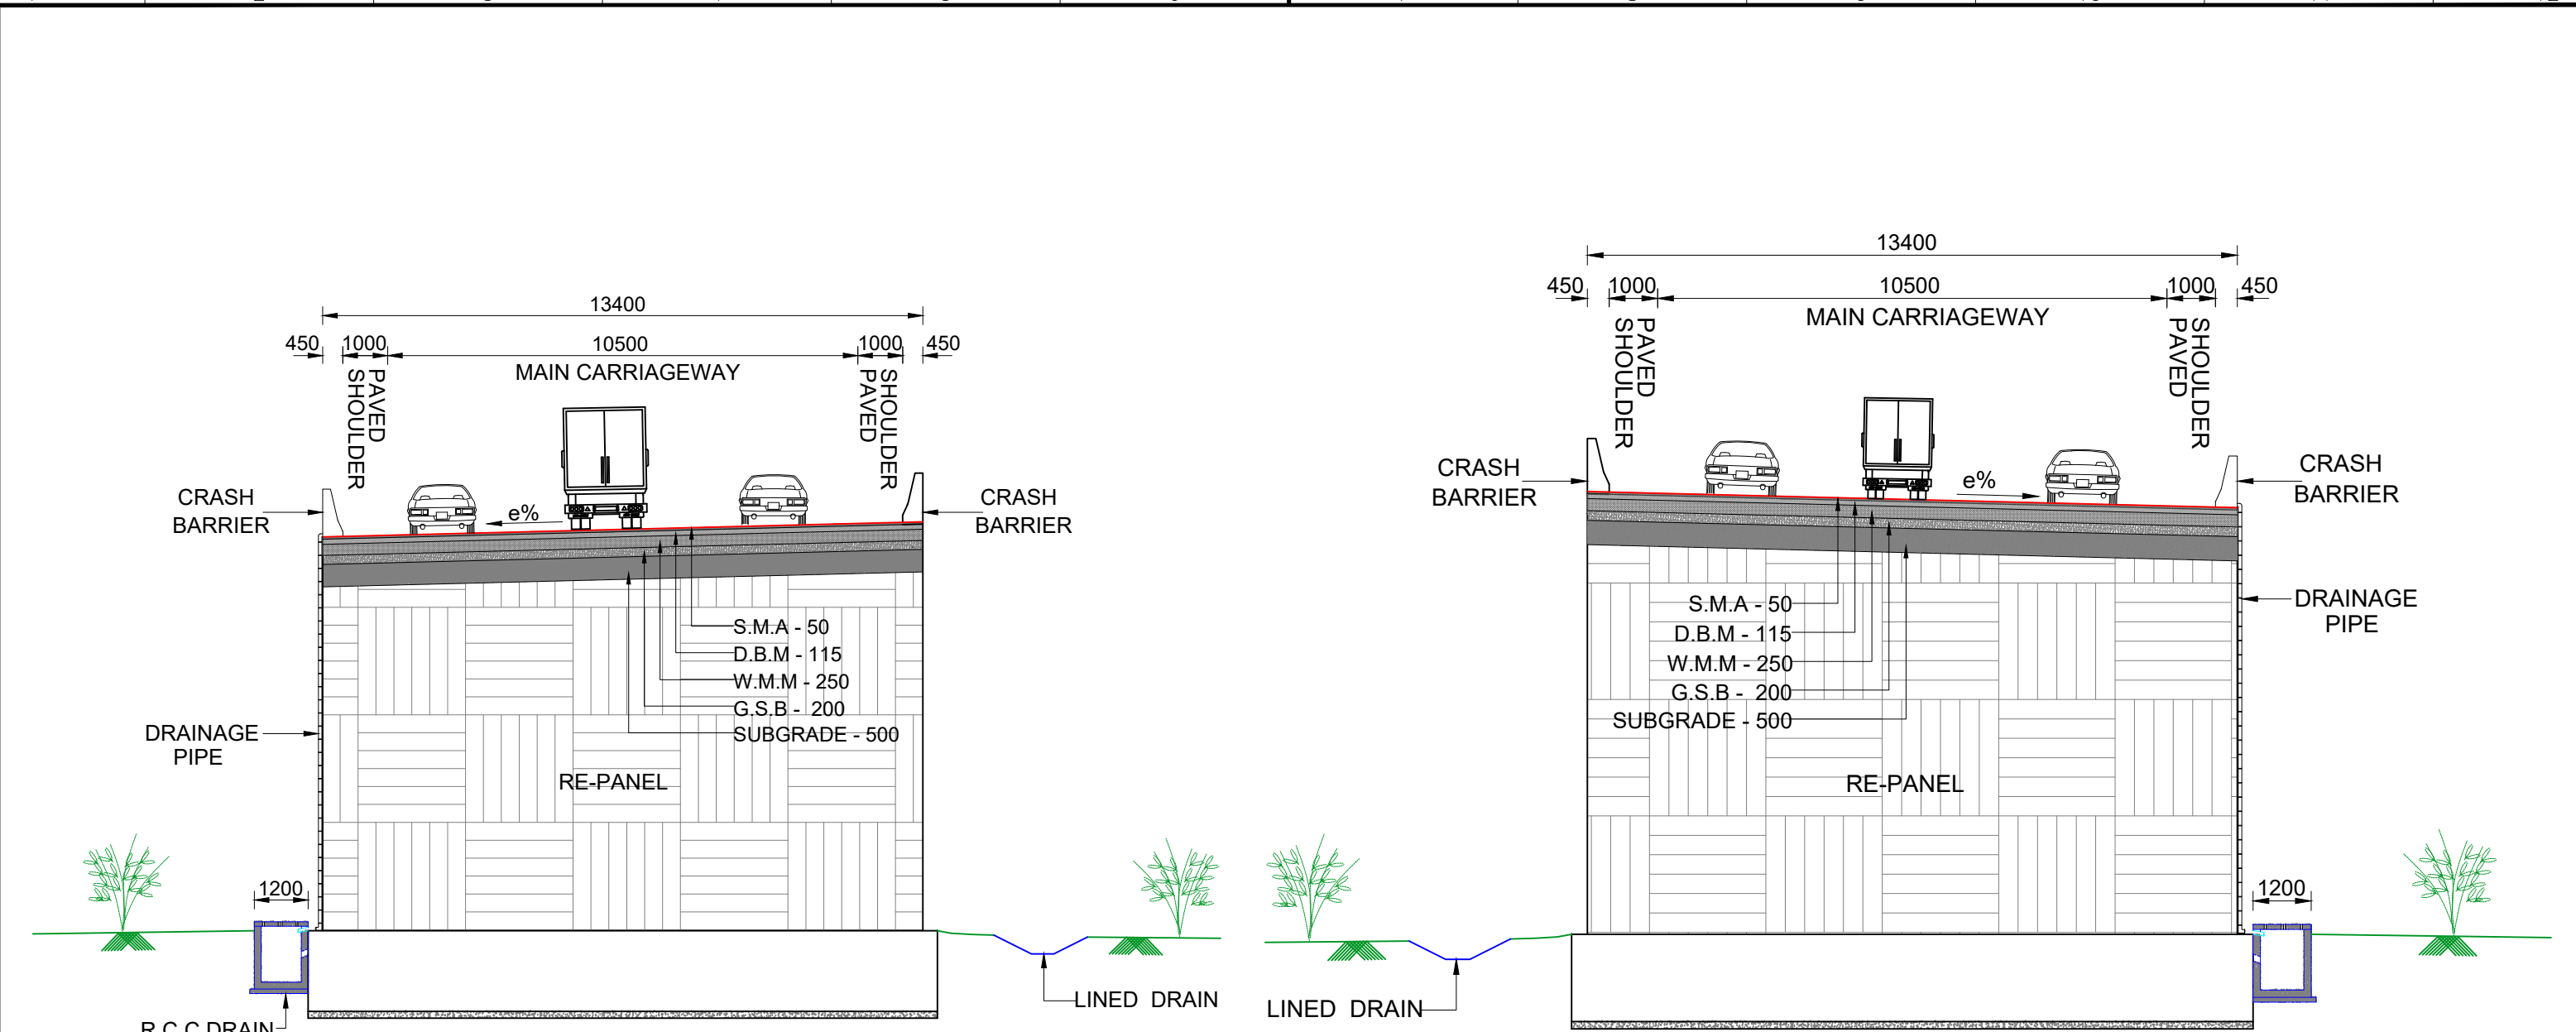


TYPICAL CROSS SECTION FOR TRUMPET LOOP -1 **TYPICAL CROSS SECTION FOR TRUMPET LOOP -2**

			Client  CE PWD 781001, Fatasil Ambari, Guwahati, Assam 781001	Consultant  Shree Bhawani Consultancy Services Pvt. Ltd. F-101, 102A, R.B. Tower, Chunnabhatti, Bhopal, M.P.-462016	SCALE: @ A3 Size Hor: NIL Ver: NIL	PROJECT: Preparation of Feasibility Report for the construction of Trumpet Interchange at Gauripur , Kamrup Assam (After ROB) and Kali Pahar T junction	
R0					SCALE: @ A3 Size Hor: NIL Ver: NIL	TITLE: TYPICAL CROSS SECTION	REV.
REV.		DATE				DRG.NO.: SBCSPL/GTI/DWG/TCS/01	SHEET NO: 01

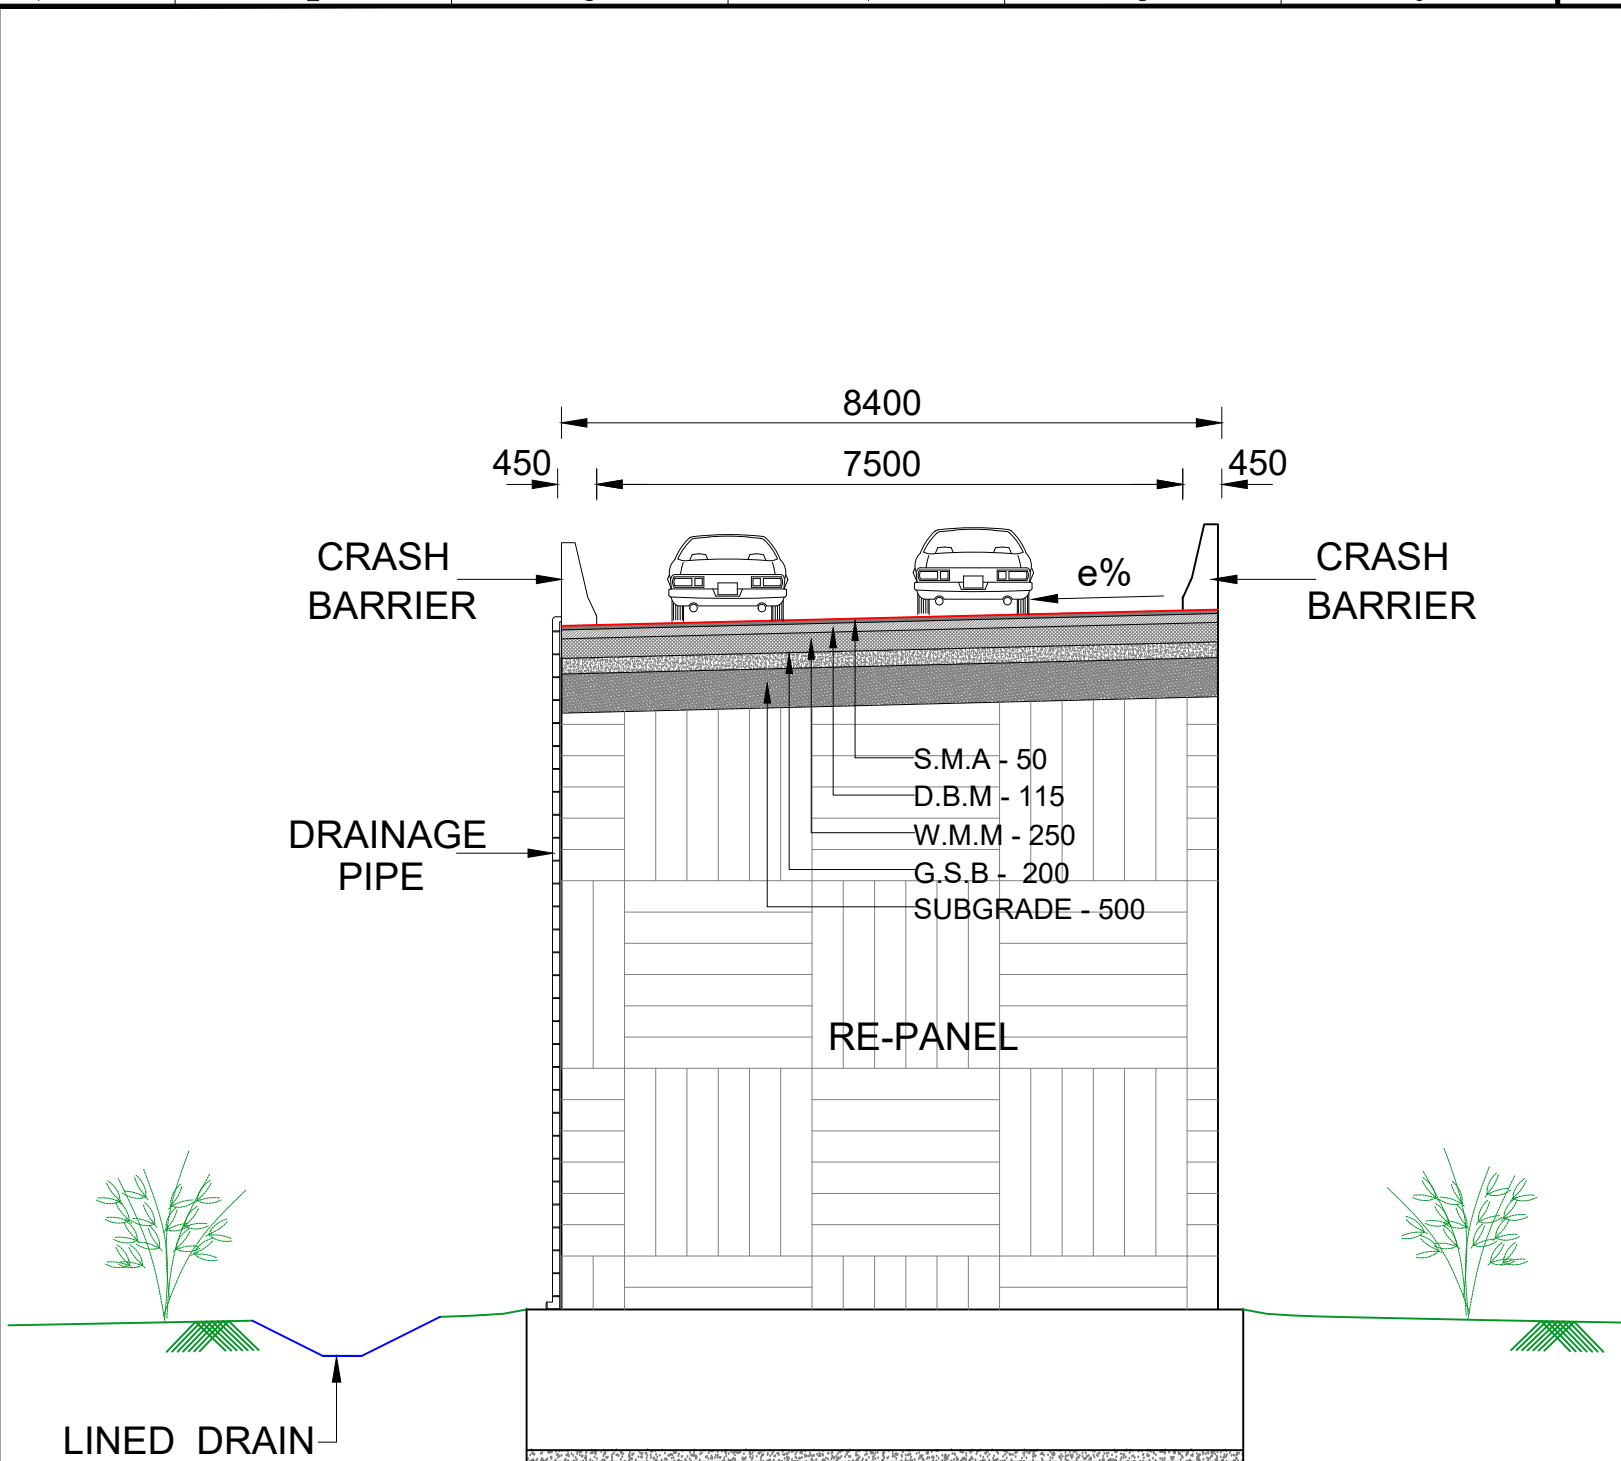


**TYPICAL CROSS SECTION - 3
FOR LEFT SIDE RAMP**

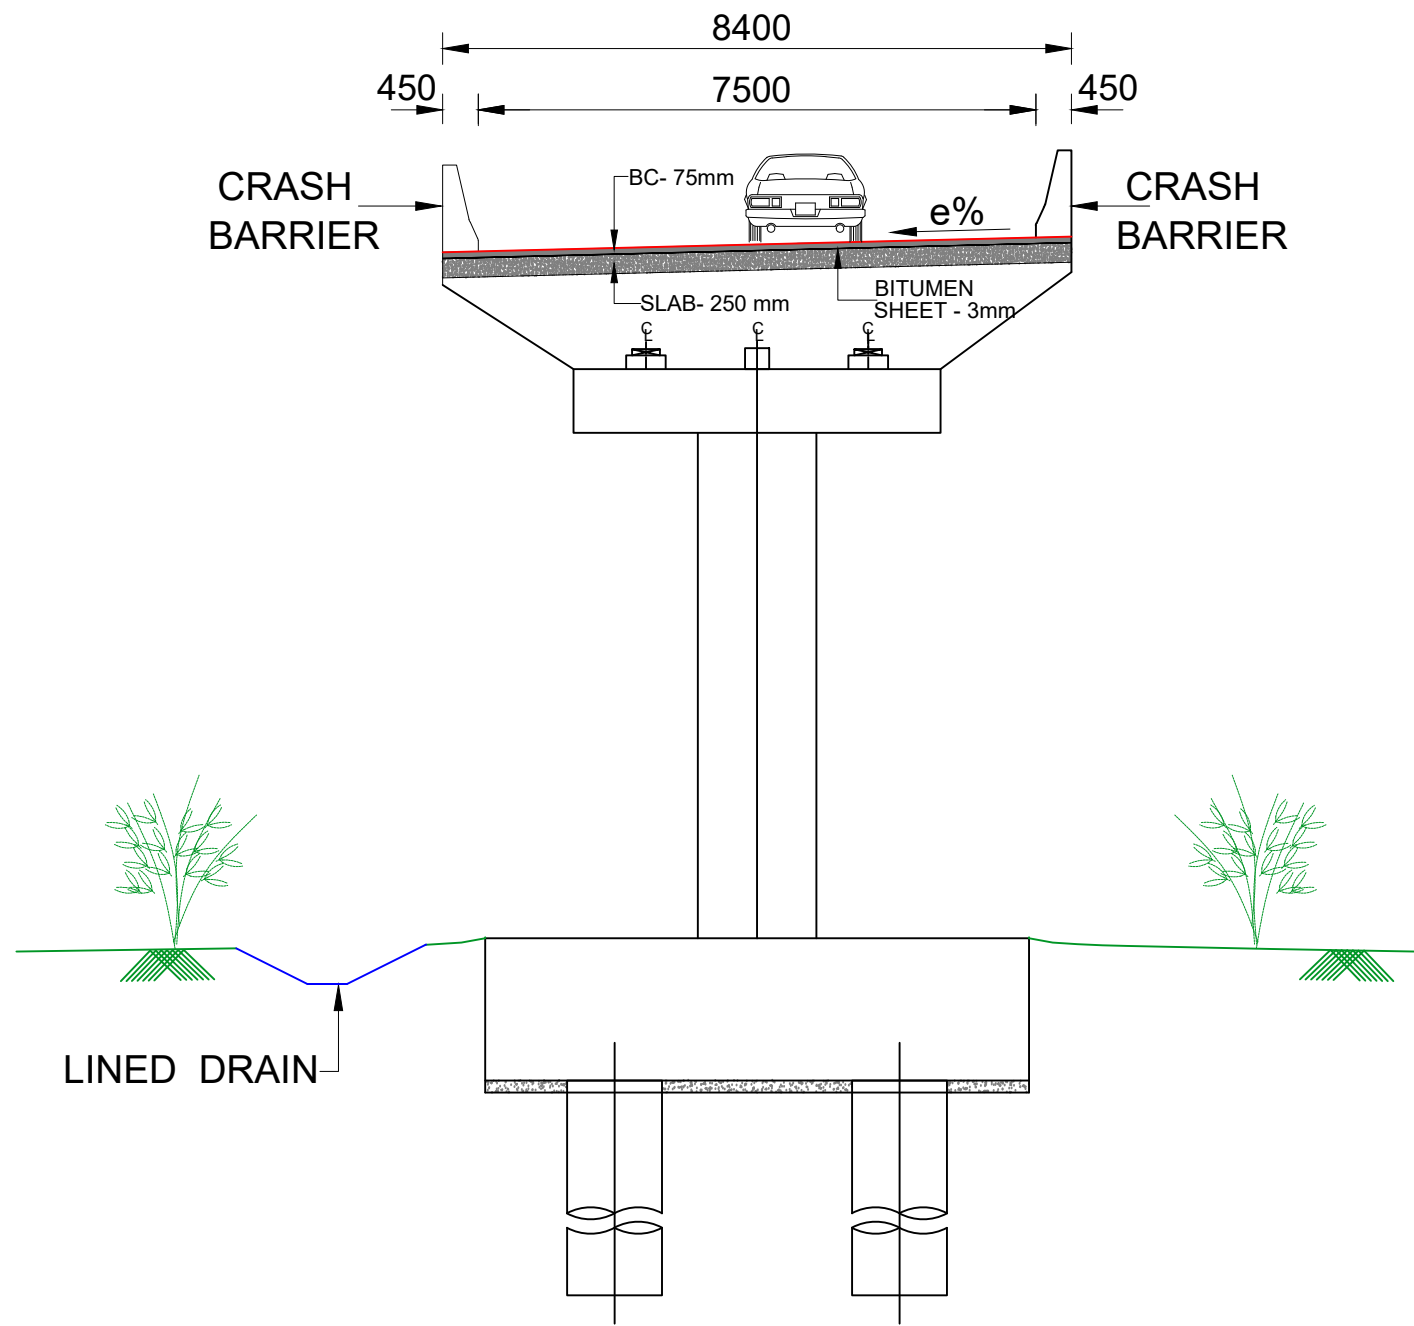

**TYPICAL CROSS SECTION - 4
FOR RIGHT SIDE RAMP**

			Client  CE PWD 781001, Fatasil Ambari, Guwahati, Assam 781001	Consultant  Shree Bhawani Consultancy Services Pvt. Ltd. F-101, 102A, R.B. Tower, Chunnabhatti, Bhopal, M.P.-462016	SCALE: @ A3 Size Hor: NIL Ver: NIL	PROJECT: Preparation of Feasibility Report for the construction of Trumpet Interchange at Gauripur , Kamrup Assam (After ROB) and Kali Pahar T junction
R0					SCALE: @ A3 Size Hor: NIL Ver: NIL	TITLE: TYPICAL CROSS SECTION REV.
REV.		DATE				DRG.NO.: SBCSPL/GTI/DWG/TCS/02 SHEET NO: 02

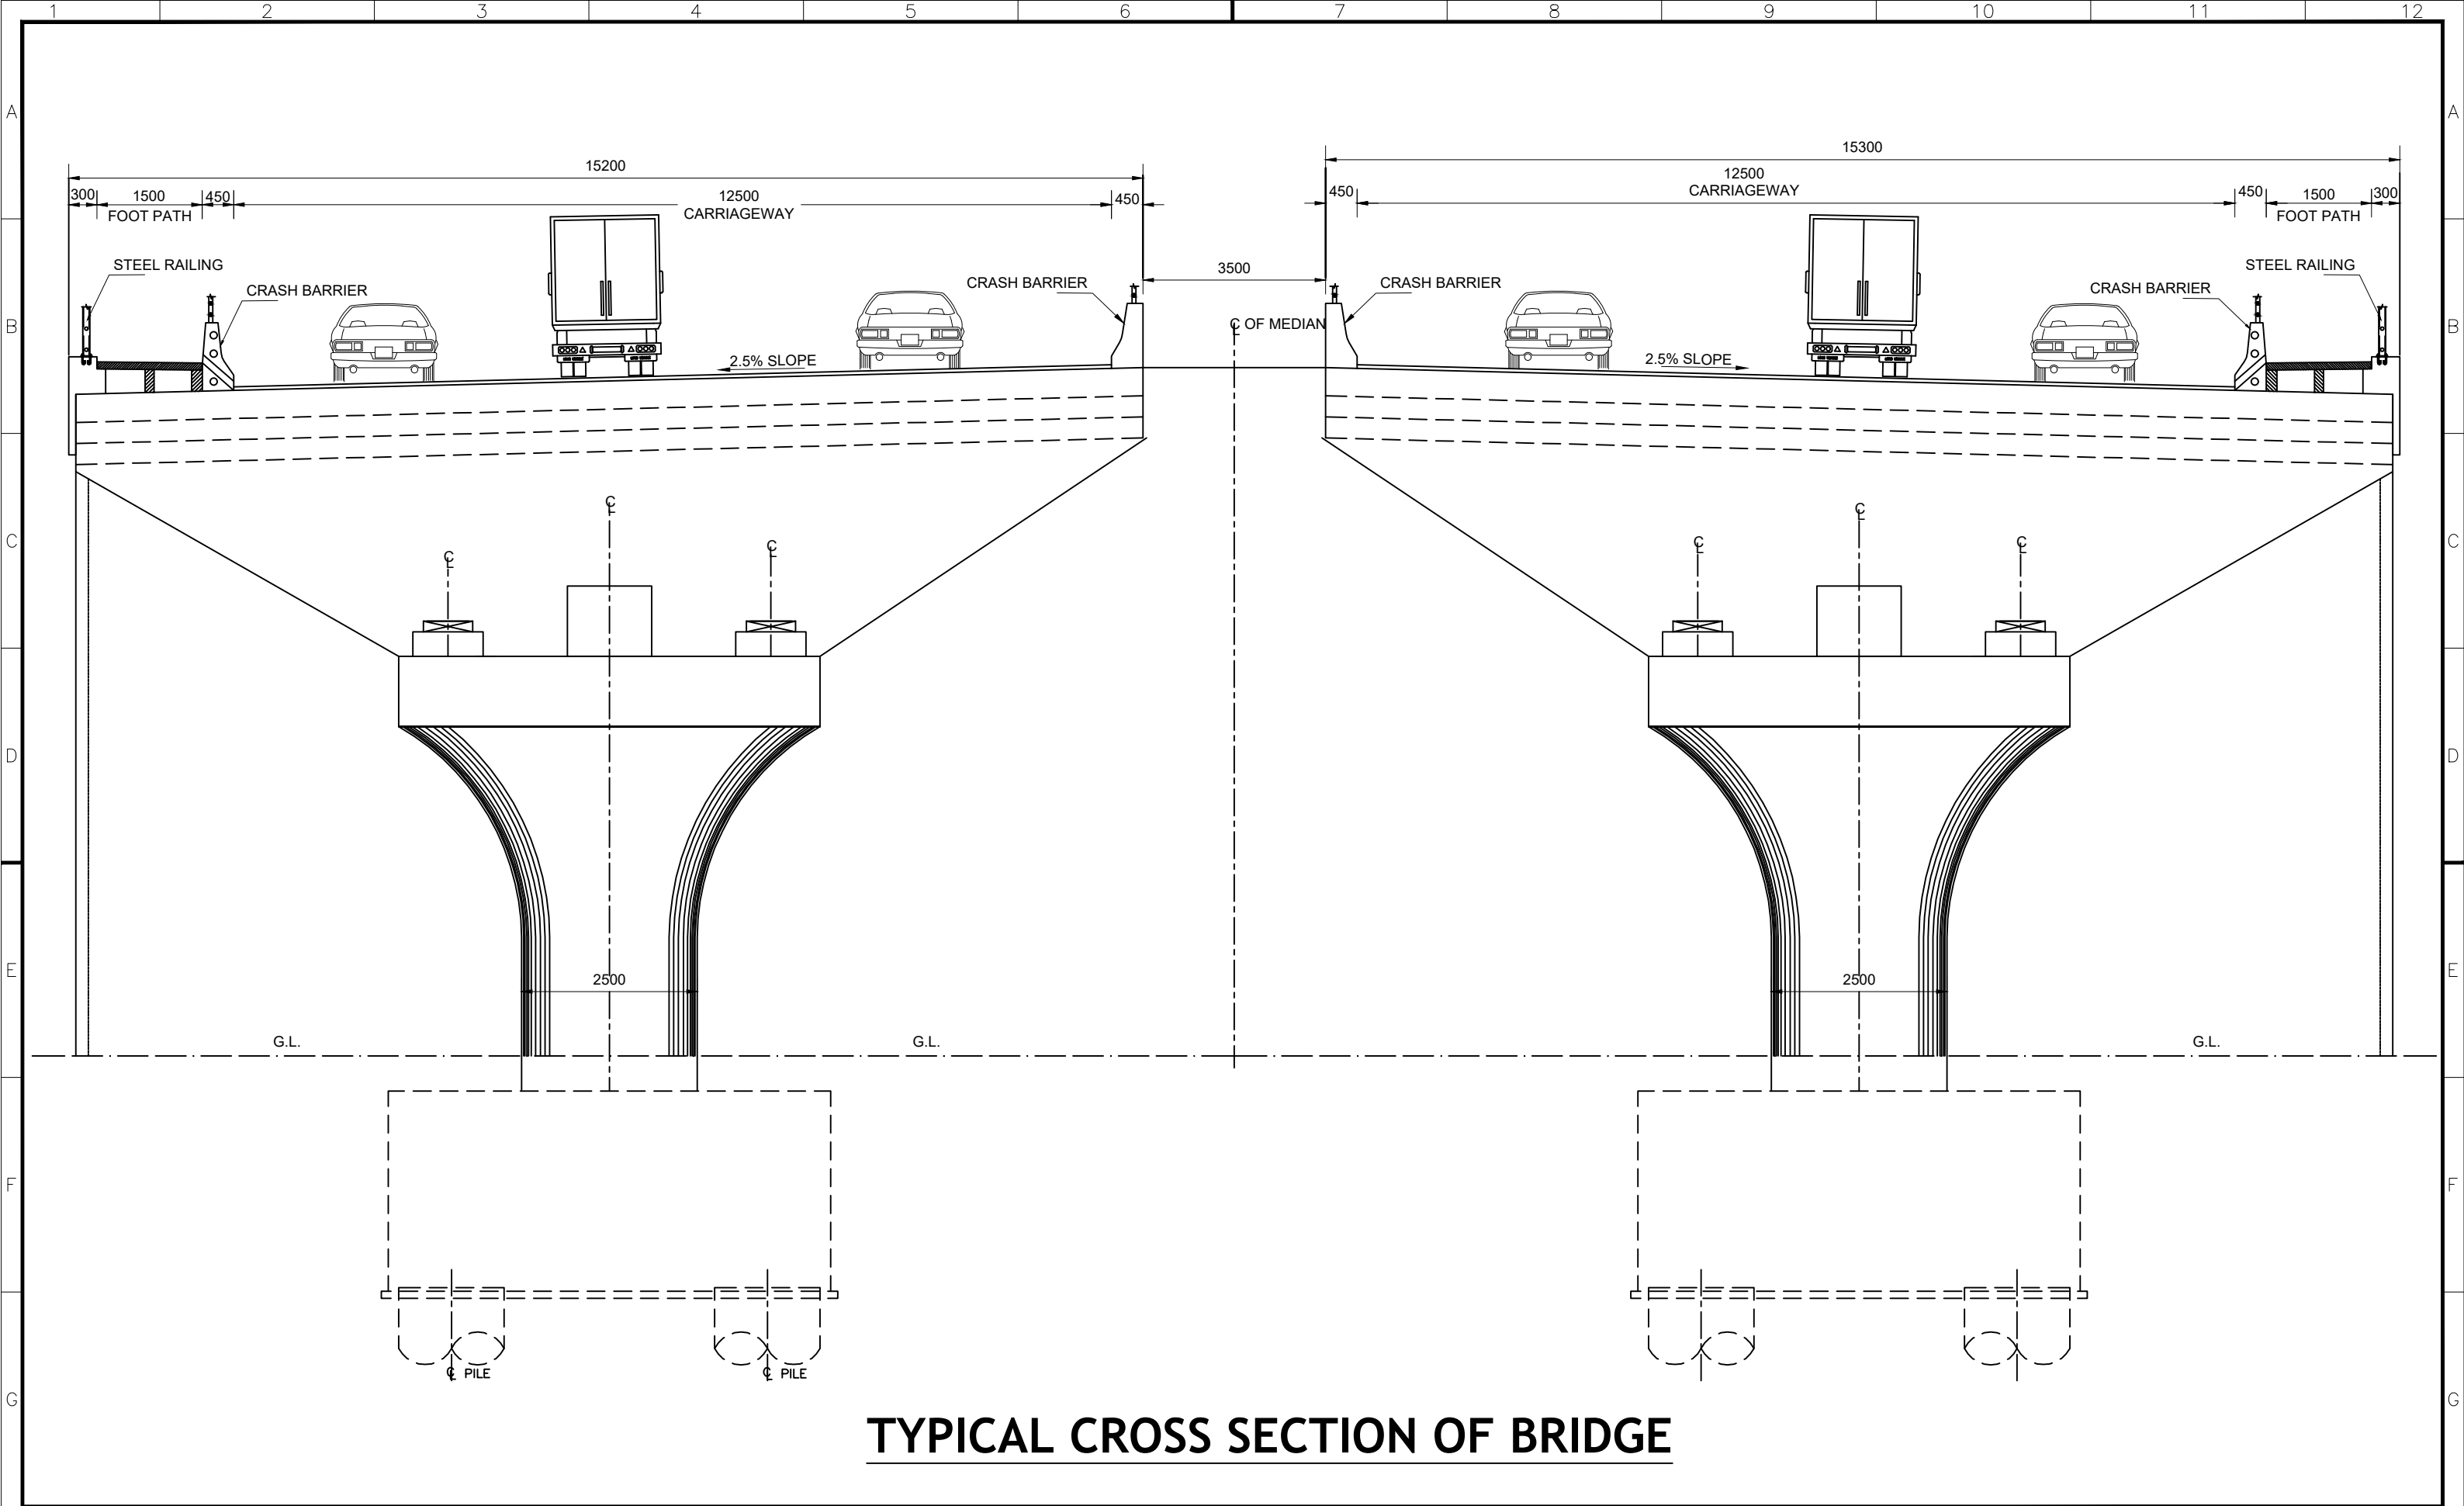

TYPICAL CROSS SECTION OF BRIDGE

			Client			Consultant			SCALE: @ A3 Size		PROJECT:	
			 CE PWD 781001, Fatasil Ambari, Guwahati, Assam 781001			 Shree Bhawani Consultancy Services Pvt. Ltd. F-101, 102A, R.B. Tower, Chunnabhatti, Bhopal, M.P.-462016			Hor: NIL Ver: NIL		Preparation of Feasibility Report for the construction of Trumpet Interchange at Gauripur , Kamrup Assam (After ROB) and Kali Pahar T junction	
R0									SCALE: @ A3 Size		TITLE: TYPICAL CROSS SECTION	
REV.		DATE							Hor: NIL Ver: NIL		DRG.NO.: SBCSPL/GTI/DWG/TCS/03	
											REV.	
											SHEET NO:	
											03	