


**Layout Plan for  
Rehabilitation of Rantalodhi village near Warora in Compartment-14 B , Range-Warora , for  
OFFICE OF TADOBA ANDHERI TIGER RESERVE (TATR), CHANDRAPUR**

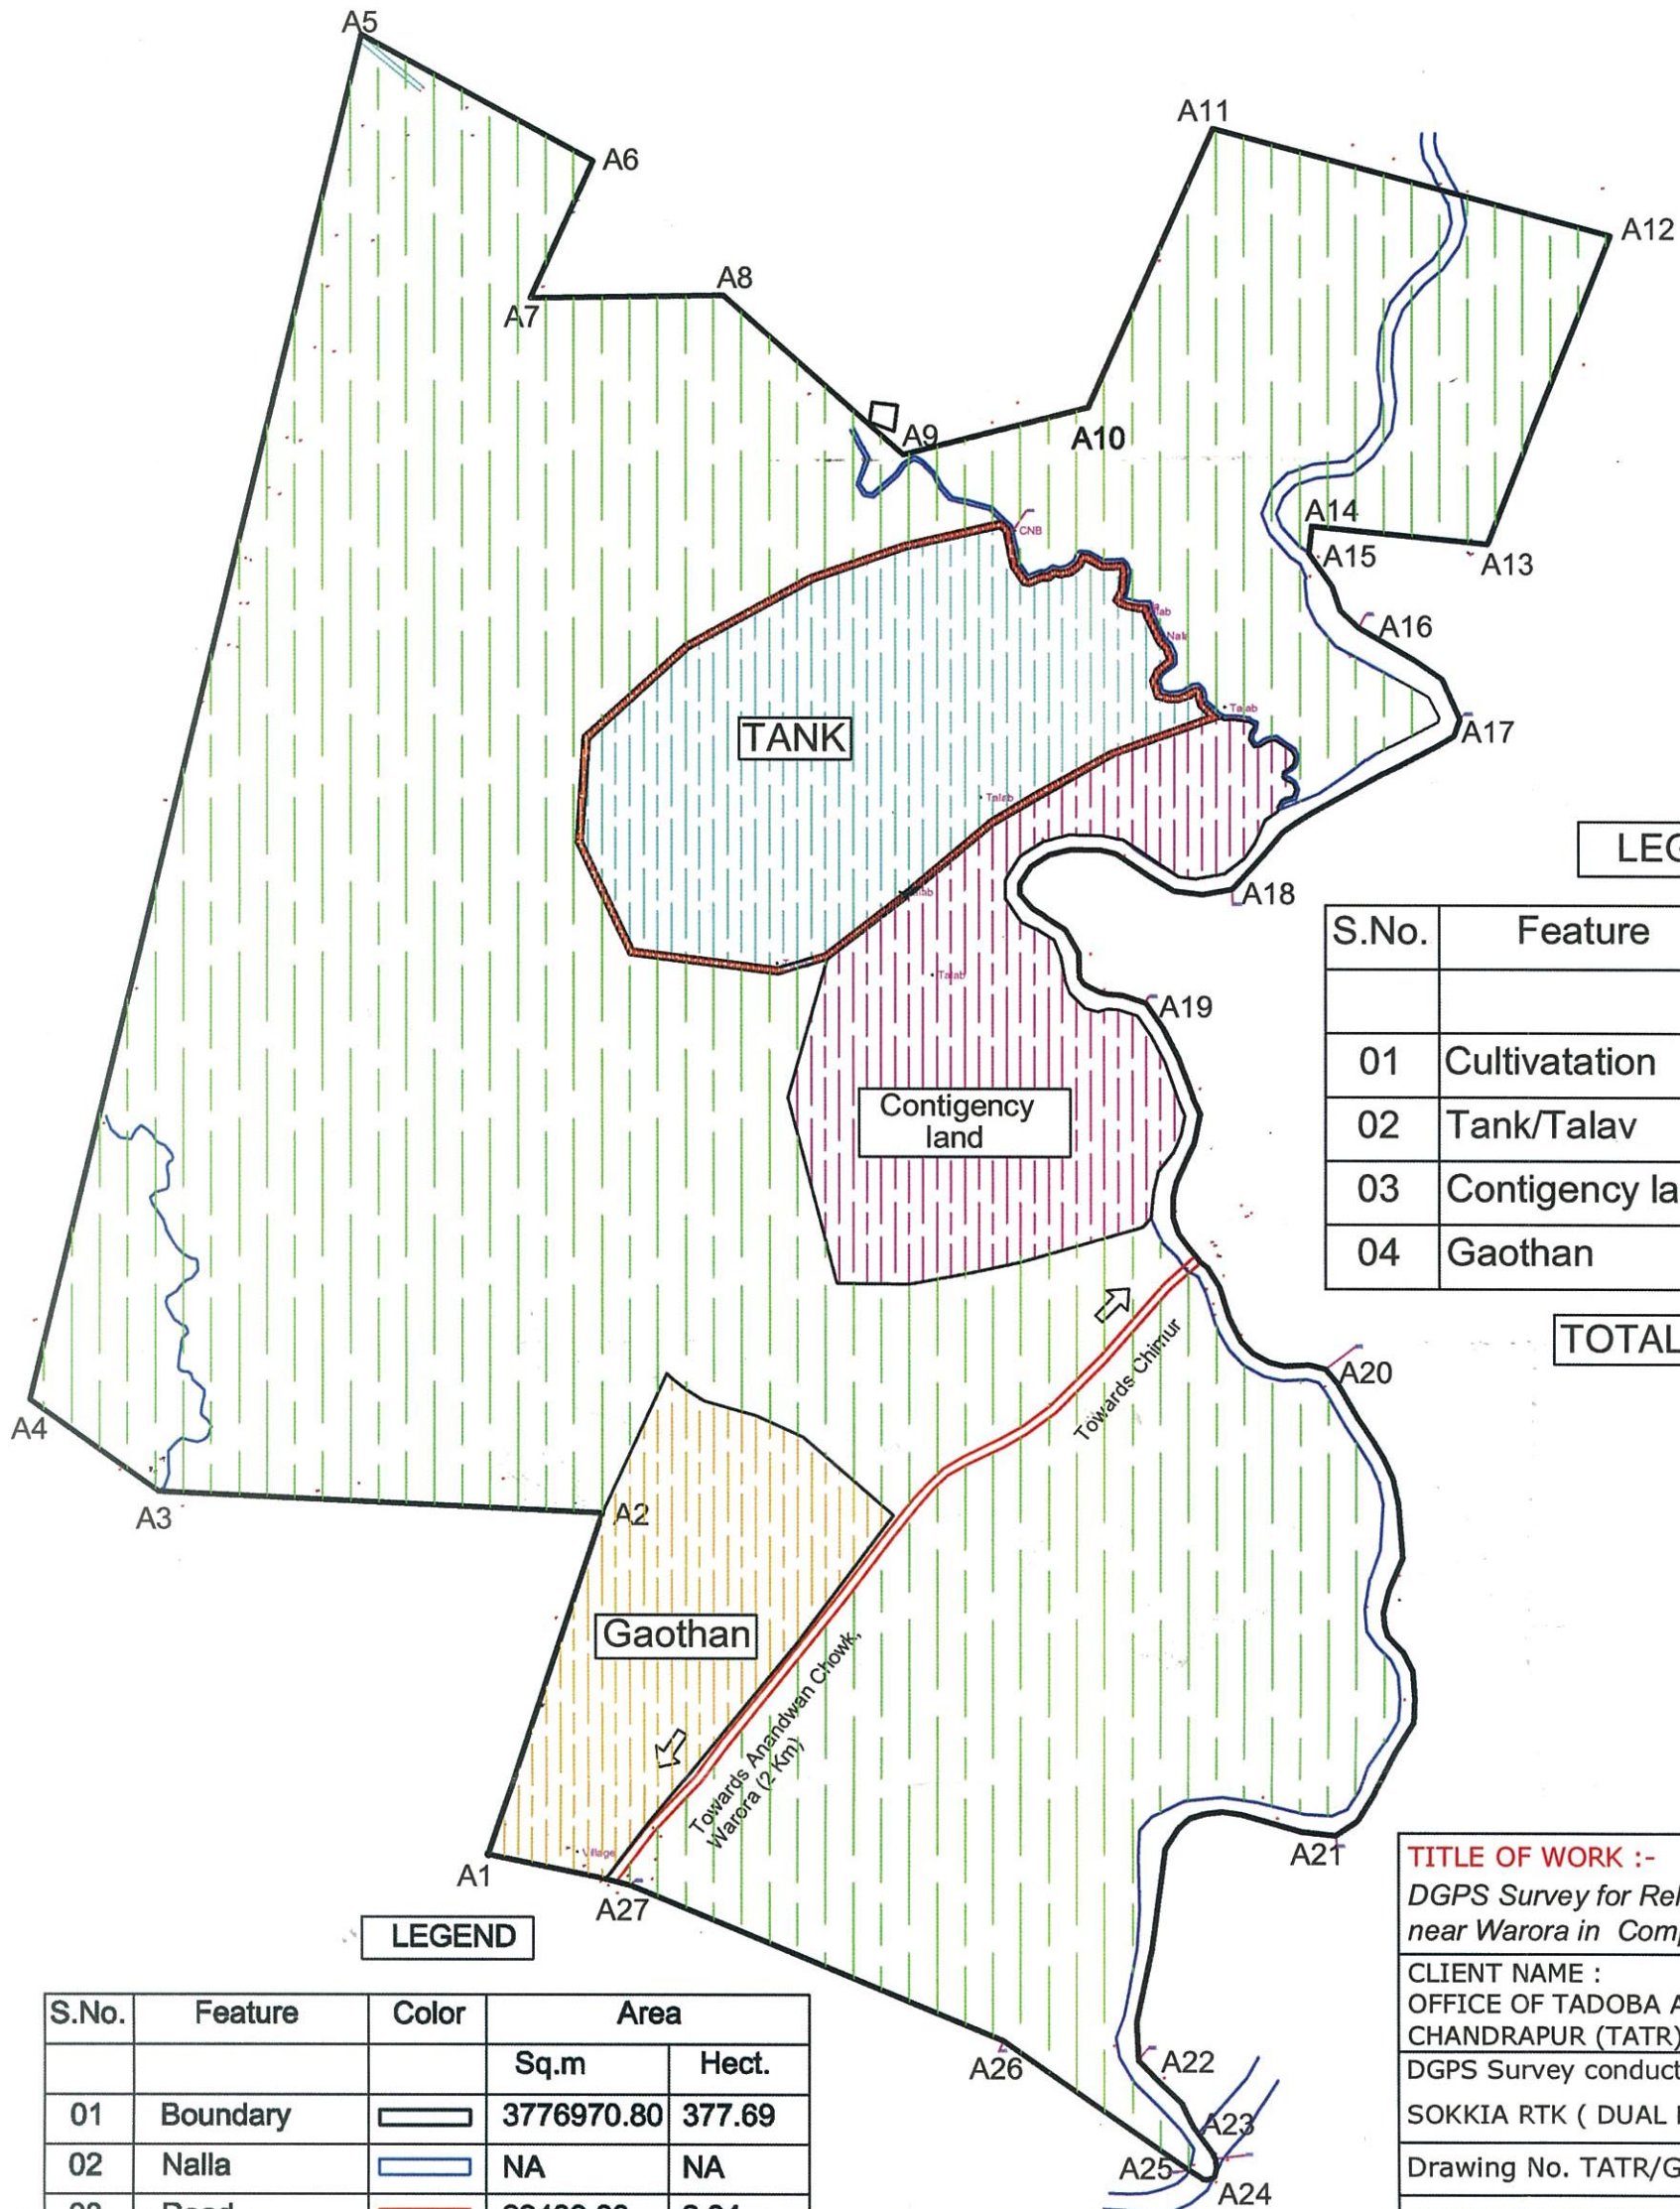

**LEGEND**

S.No.	Feature	Color	Area
			Hect.
01	Cultivation		290.00
02	Tank/Talav		35 hect.
03	Contingency land		29.75
04	Gaothan		20.00

**TOTAL AREA** 374.75 hect.

**LEGEND**

S.No.	Feature	Color	Area	
			Sq.m	Hect.
01	Boundary		3776970.80	377.69
02	Nalla		NA	NA
03	Road (Denotified in year 1906)		29439.80	2.94
<b>NET AREA PROPOSED FOR DIVERSION</b>				<b>374.75</b>

**TITLE OF WORK :-**

DGPS Survey for Rehabilitation of Rantalodhi village near Warora in Compartment-14 B , Range-Warora

**CLIENT NAME :**

OFFICE OF TADOBA ANDHERI TIGER RESERVE, CHANDRAPUR (TATR)

**DGPS Survey conducted by :**


SOKKIA RTK ( DUAL FREQUENCY) DGPS Instrument

Drawing No. TATR/GSK/02

**SURVEY CONSULTANT**

**GSK INFOSYSTEMS**

Address : Ground Floor , Hanfi Complex,  
Jatpura Gate, Chandrapur-MS  
PH.NO.-07172-273555, 9881273555  
e-mail : ajay@gskinfosystems.com

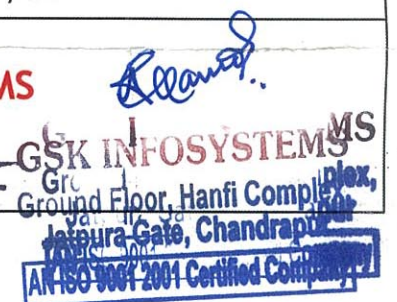

(N. S. Lakshmi)  
Dy. Director (Core),  
Tadoba-Andhari Tiger Project  
Chandrapur.