


Agricultural Produce Market Committee, Yellapura

Proposed Layout Plan For Umachagi Sub Market

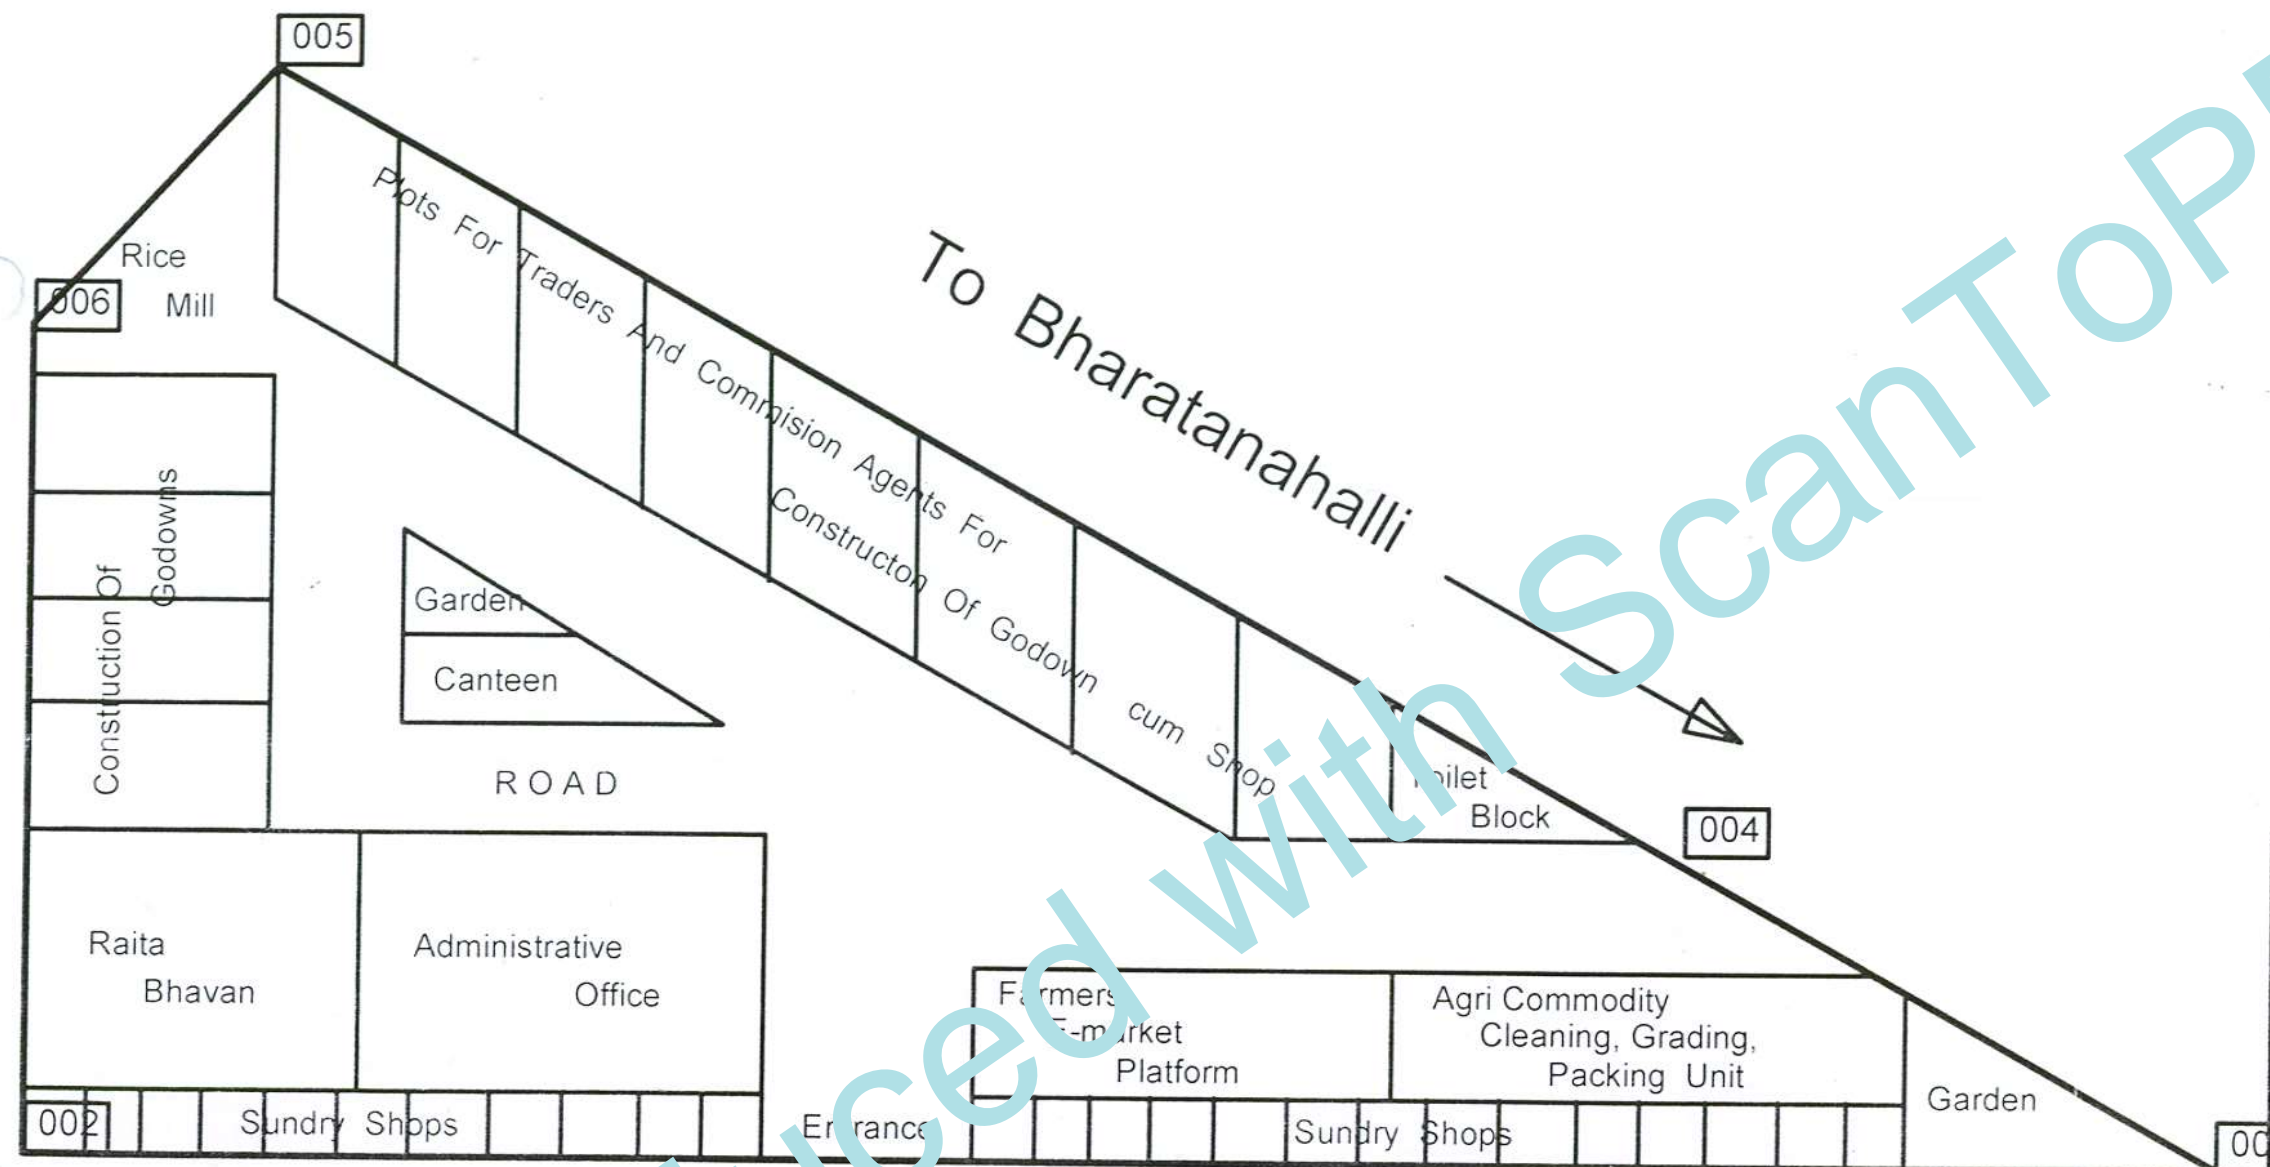

APMC SUB MARKET - UMMACHAGI
FOREST SY. NO. 36 BETTA 1B
AREA : 1.4 Ha / 3.46 Acres

APMC SUB MARKET - UMMACHAGI Proposed Infrastructure

Construction of Administrative Office, Bank, Canteen, Raita Bhavan, etc.,

Farmers e-market Platform &
Construction of Cleaning, Grading & Packing Unit.

Construction of Godowns & Sundry Shops for
Agriculture Commodity Trading.

Plots For Traders & Commission Agents for
Construction of Shops cum Godowns.

Construction of Toilets, Gardens, Roads, Drainage,
Entrance Gate & Basic Amenities.

To Mavinakatta

LAYOUT PLAN

SBN In Bal

Secretary,
The Agricultural Produce
Market Committee, YELLAPURA

Secretary,

The Agricultural Produce
Market Committee, YELLAPURA