


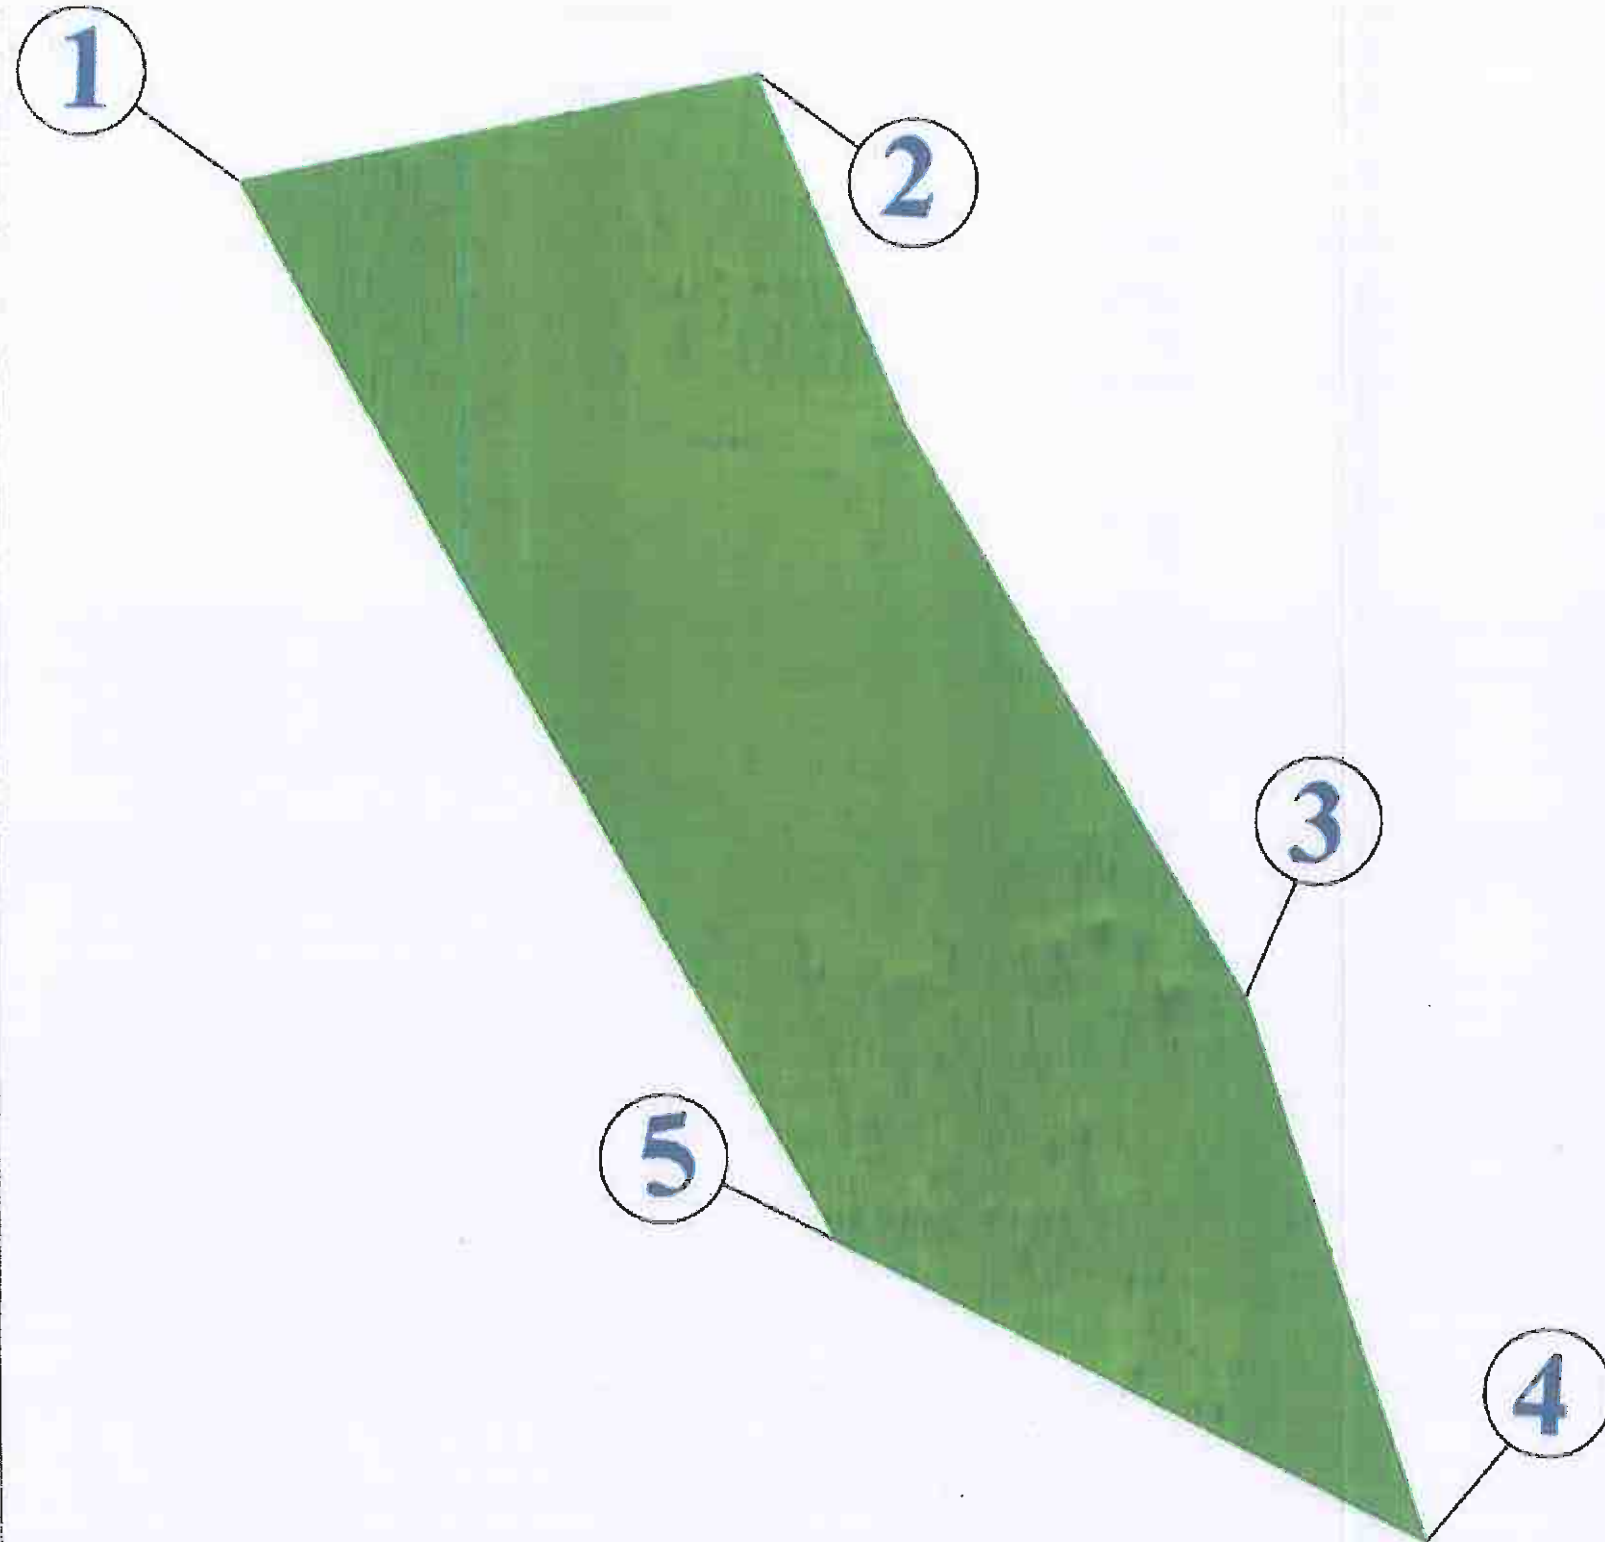

Mohani Akri Sakri Pujari

Sr.No.	Co-ordinate	
	Lattitude	Longitude
1	29°53'1.00"N	78°31'51.98"E
2	29°53'1.49"N	78°31'54.37"E
3	29°52'57.78"N	78°31'56.76"E
4	29°52'55.58"N	78°31'57.66"E
5	29°52'56.75"N	78°31'54.87"E

प्रभागीय कार्यकारी
लेन्सडौन वन प्रभाग
कोटद्वार (गढ़वाल)



परियोजना निदेशक / Project Director
भारतीय राष्ट्रीय राजमार्ग प्राधिकरण
National Highways Authority of India
पी०आई०यू० नजीबाबाद, जिला-बिजनौर (यू.पी.)
PIU- Najibabad, Distt.-Bijnor (U.P.)

NON FOREST
FOR CA LAND



LANDDOWN
FOREST DIVISION

CLIENT: NATIONAL HIGHWAYS AUTHORITY OF INDIA
(Ministry of Road, Transport & Highways, Govt. of India)

PROJECT: Construction of 4-laning of Kotdwar bypass of NH-119 connecting
Najibabad-Kotdwar to Kotdwar-Pauri road in the state of Uttar Pradesh
and Uttarakhand under Bharatmala Pariyojana Lot-4/Package-2.

DRAWING TITLE:

DGPS MAP

DRAWING NO.

DATE: APRIL-2024
REVISIONS:

DRAWN BY:

CHECKED BY:

SCALE: 1:1000 & 2:2000 VLR: 1:200

SHEET

APPROVED (S)