


Layout plan for construction of road from Harog to Halla, package no. JK14-525, Stage-I, Phase-XI, Block- Gool, distt.-Ramban, length-8.300km under PMGSY Division Ramban

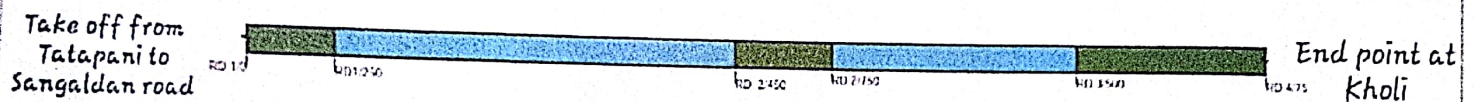

Forest area details

Area detail of road.	Length x width.	Area in sq.m
RD 1/0 to 1/250.	250 x 8.0.	2000.0
RD 2/450 to 2/750.	300 x 8.0.	2400.0
RD 3/500 to 4/75.	575 x 8.0.	4600.0

Total= 9000.0 sq.m  
0.90 hectares

*A. V. Singh*  
Assistant Executive Engineer  
PMGSY Sub Division  
GOOL

*R. Singh*  
Executive Engineer  
PMGSY Division  
Ramban

LEGEND	
1. FOREST LAND	
2. STATE ROAD	

