



Layout Plan Showing Construction of link road from Naldehra to Odu km. 0/0 to 2/745

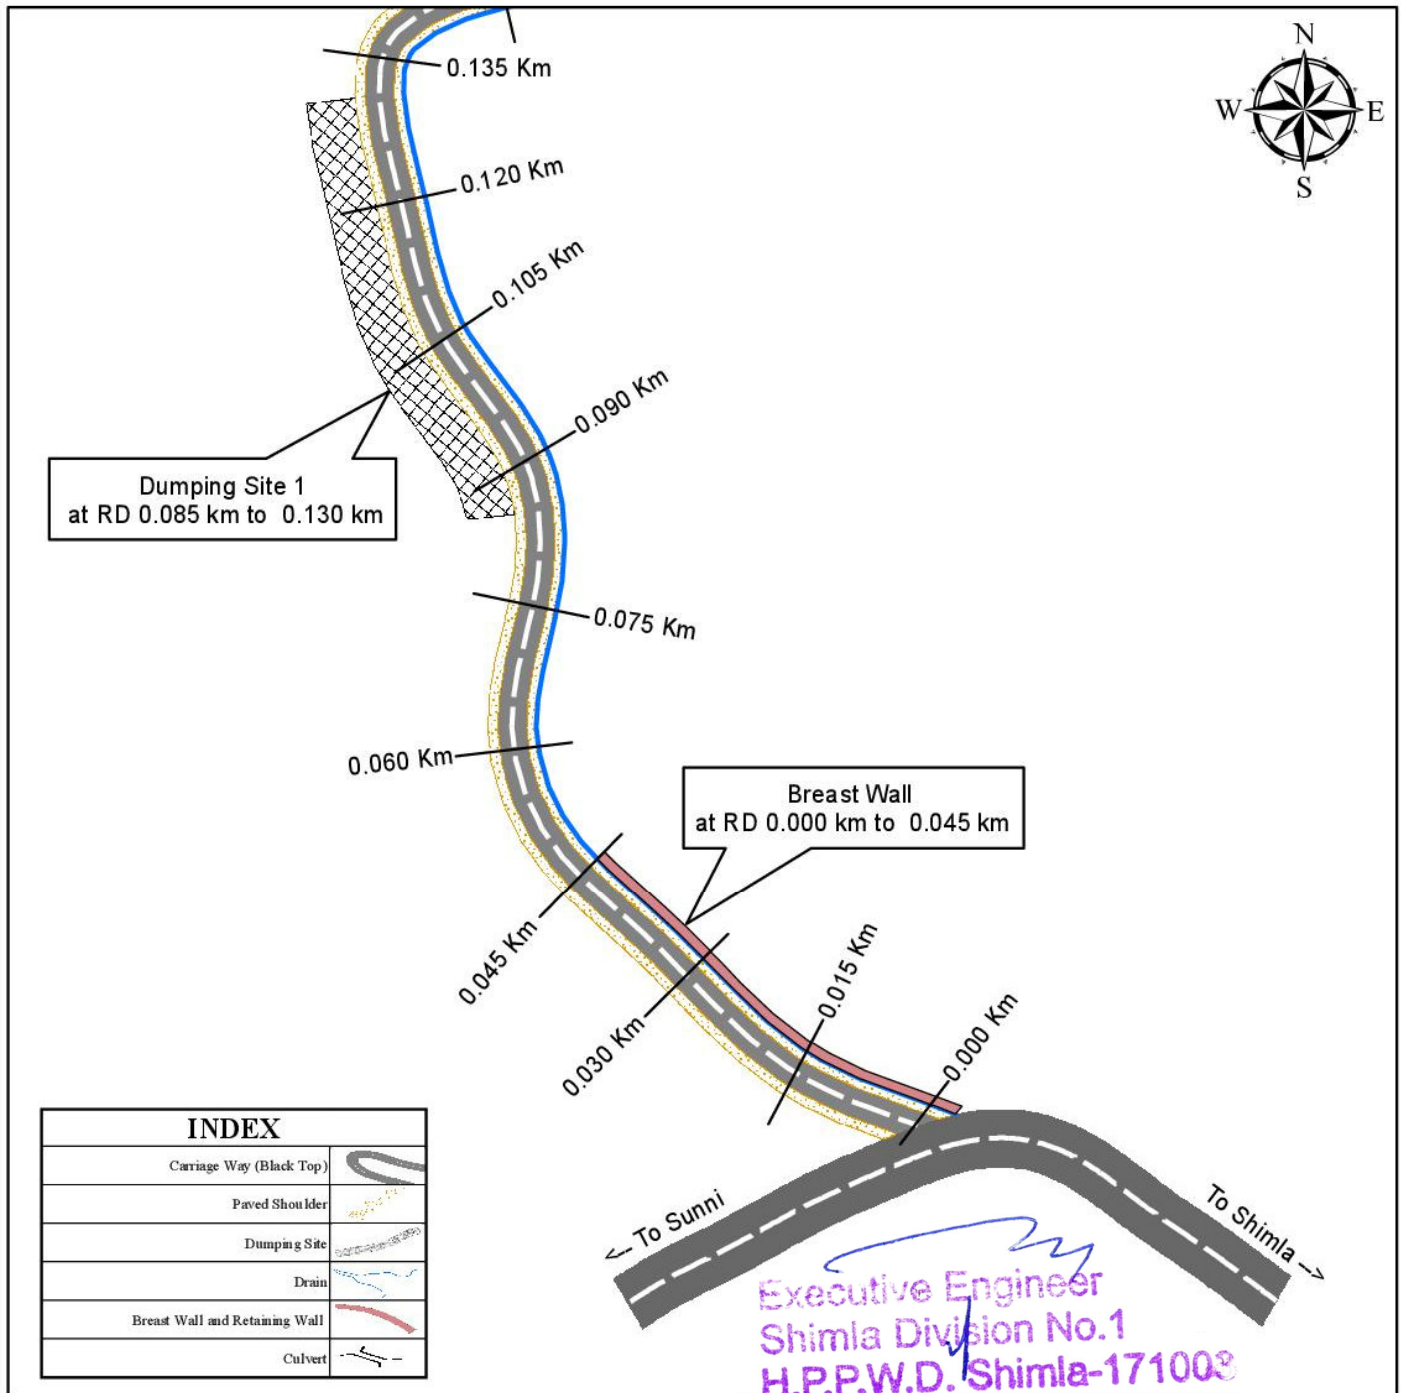


Sr. No.	Component	Length in Meters	Width in meters	Area in Sq Meter	Area in Hectare
1	Carriage Way (Black Top)	2745	3	8235	0.8235
2	Paved Shoulder	2745	2.5	6862.5	0.6863
3	Dumping Site 1 at RD 0.085 km to 0.130 km	45	30	1350	0.1350
4	Dumping Site 2 at RD 0.655 km to 0.710 km	55	25	1350	0.1350
5	Dumping Site 3 at RD 2.095 km to 2.140 km	45	30	1350	0.1350
6	Drain	2745	0.6	1647	0.1647
7	Breast Wall at RD 0.000 km to 0.045 km	45	1.5	67.5	0.0068
9	Retaining Wall at RD 0.160 km to 0.180 km	20	1.5	30	0.0030
10	Retaining Wall at RD 0.315 km to 0.330 km	15	1.5	22.5	0.0023
11	Retaining Wall at RD 0.555 km to 0.570 km	15	1.5	22.5	0.0023
12	Retaining Wall at RD 0.750 km to 0.765 km	15	1.5	22.5	0.0023
13	Retaining Wall at RD 0.795 km to 0.825 km	30	1.5	45	0.0045
14	Retaining Wall at RD 1.525 km to 1.530 km	5	1.5	7.5	0.0008
15	Retaining Wall at RD 2.485 km to 2.505 km	20	1.5	30	0.0030
16	Retaining Wall at RD 2.723 km to 2.745 km	22	1.5	33	0.0033
Total				21075	2.1075

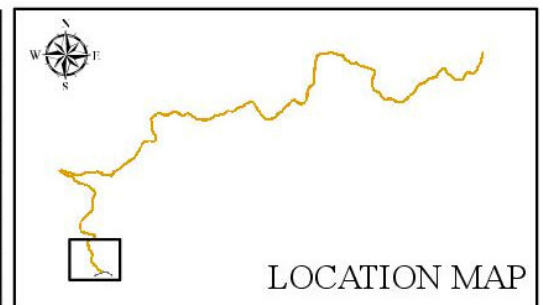

Sheet 1
RD 0.000 Km to 0.135 Km

Layout Plan Showing Construction of link road from Naldehra to Odu km. 0/0 to 2/745

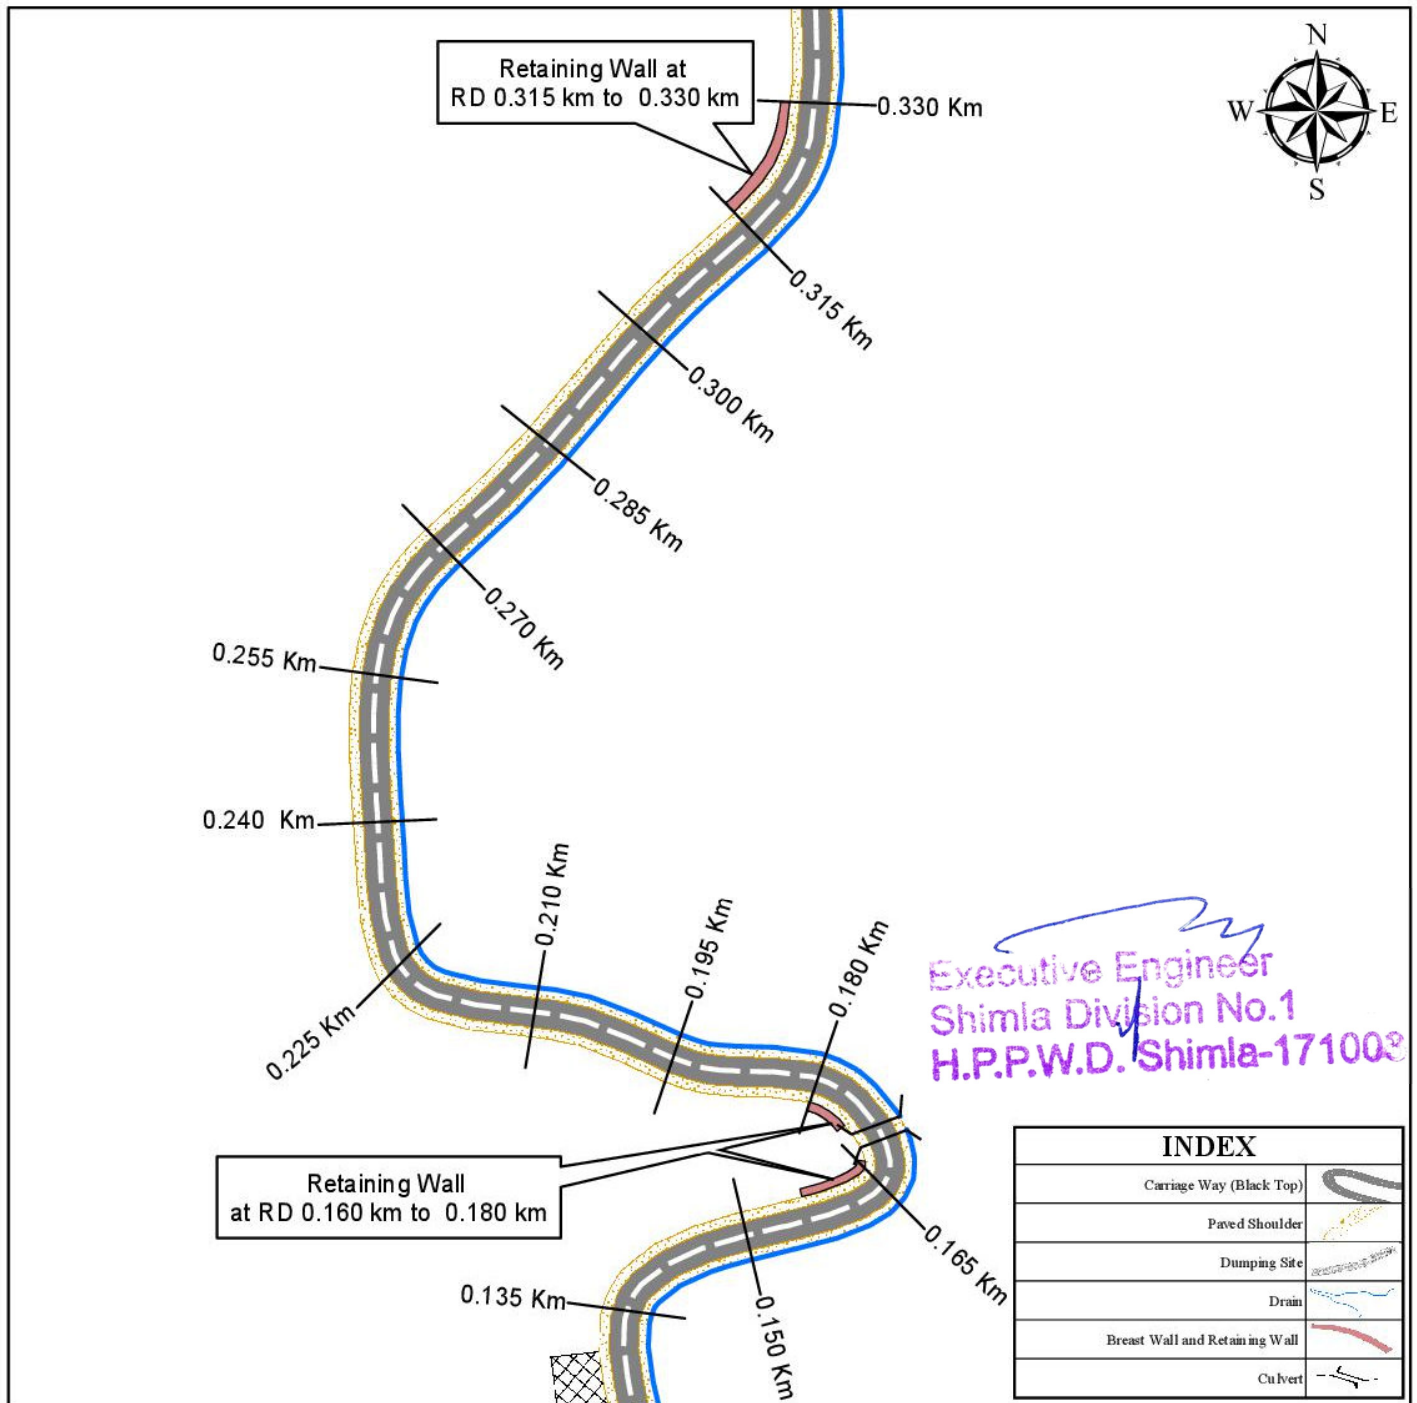


INDEX	
Carriage Way (Black Top)	
Paved Shoulder	
Dumping Site	
Drain	
Breast Wall and Retaining Wall	
Culvert	

Sr. No.	Component	Length in Meters	Width in meters	Area in Sq Meter	Area in Hectare
1	Carriage Way (Black Top)	2745	3	8235	0.8235
2	Paved Shoulder	2745	2.5	6862.5	0.6863
3	Dumping Site 1 at RD 0.085 km to 0.130 km	45	30	1350	0.1350
4	Dumping Site 2 at RD 0.655 km to 0.710 km	55	25	1350	0.1350
5	Dumping Site 3 at RD 2.095 km to 2.140 km	45	30	1350	0.1350
6	Drain	2745	0.6	1647	0.1647
7	Breast Wall at RD 0.000 km to 0.045 km	45	1.5	67.5	0.0068
9	Retaining Wall at RD 0.160 km to 0.180 km	20	1.5	30	0.0030
10	Retaining Wall at RD 0.315 km to 0.330 km	15	1.5	22.5	0.0023
11	Retaining Wall at RD 0.555 km to 0.570 km	15	1.5	22.5	0.0023
12	Retaining Wall at RD 0.750 km to 0.765 km	15	1.5	22.5	0.0023
13	Retaining Wall at RD 0.795 km to 0.825 km	30	1.5	45	0.0045
14	Retaining Wall at RD 1.525 km to 1.530 km	5	1.5	7.5	0.0008
15	Retaining Wall at RD 2.485 km to 2.505 km	20	1.5	30	0.0030
16	Retaining Wall at RD 2.723 km to 2.745 km	22	1.5	33	0.0033
Total				21075	2.1075



Sheet 2
RD 0.135 Km to 0.330 Km

Layout Plan Showing Construction of link road from Naldehra to Odu km. 0/0 to 2/745

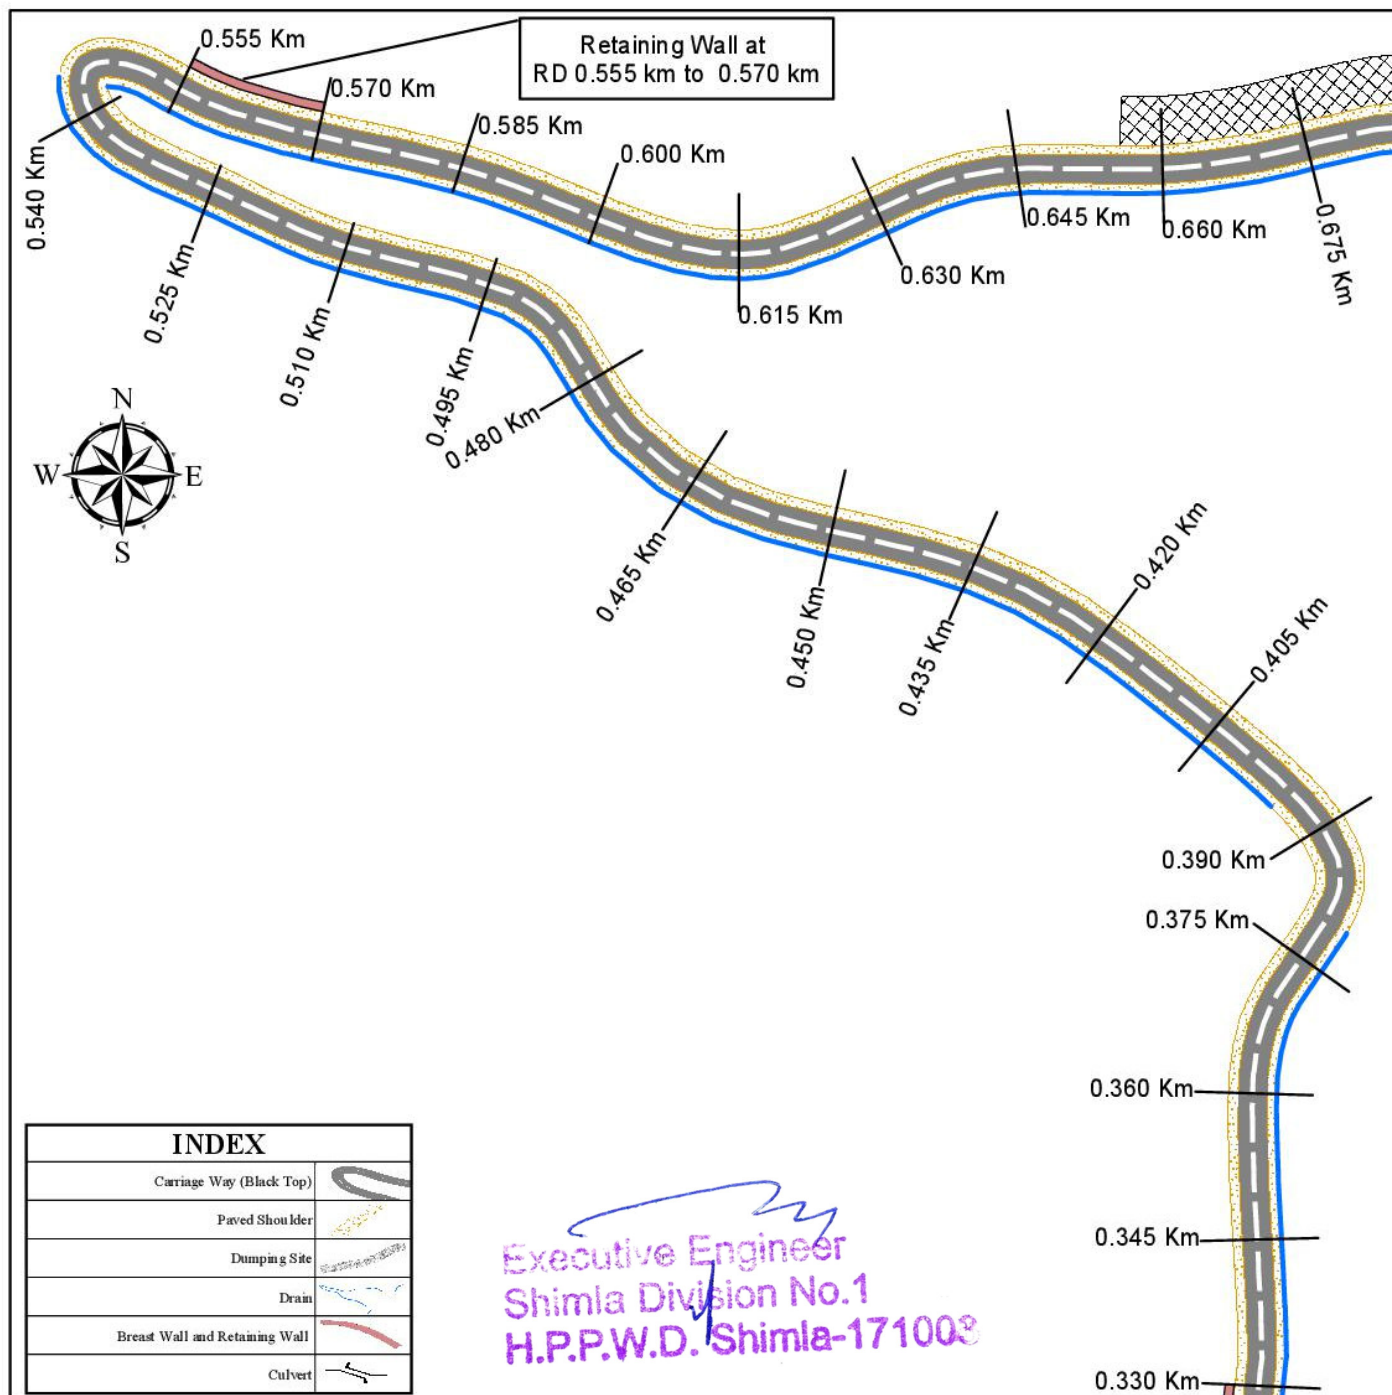


Sr. No.	Component	Length in Meters	Width in meters	Area in Sq Meter	Area in Hectare
1	Carriage Way (Black Top)	2745	3	8235	0.8235
2	Paved Shoulder	2745	2.5	6862.5	0.6863
3	Dumping Site 1 at RD 0.085 km to 0.130 km	45	30	1350	0.1350
4	Dumping Site 2 at RD 0.655 km to 0.710 km	55	25	1350	0.1350
5	Dumping Site 3 at RD 2.095 km to 2.140 km	45	30	1350	0.1350
6	Drain	2745	0.6	1647	0.1647
7	Breast Wall at RD 0.000 km to 0.045 km	45	1.5	67.5	0.0068
9	Retaining Wall at RD 0.160 km to 0.180 km	20	1.5	30	0.0030
10	Retaining Wall at RD 0.315 km to 0.330 km	15	1.5	22.5	0.0023
11	Retaining Wall at RD 0.555 km to 0.570 km	15	1.5	22.5	0.0023
12	Retaining Wall at RD 0.750 km to 0.765 km	15	1.5	22.5	0.0023
13	Retaining Wall at RD 0.795 km to 0.825 km	30	1.5	45	0.0045
14	Retaining Wall at RD 1.525 km to 1.530 km	5	1.5	7.5	0.0008
15	Retaining Wall at RD 2.485 km to 2.505 km	20	1.5	30	0.0030
16	Retaining Wall at RD 2.723 km to 2.745 km	22	1.5	33	0.0033
Total				21075	2.1075




Sheet 3
RD 0.330 Km to 0.675 Km

Layout Plan Showing Construction of link road from Naldehra to Odu km. 0/0 to 2/745

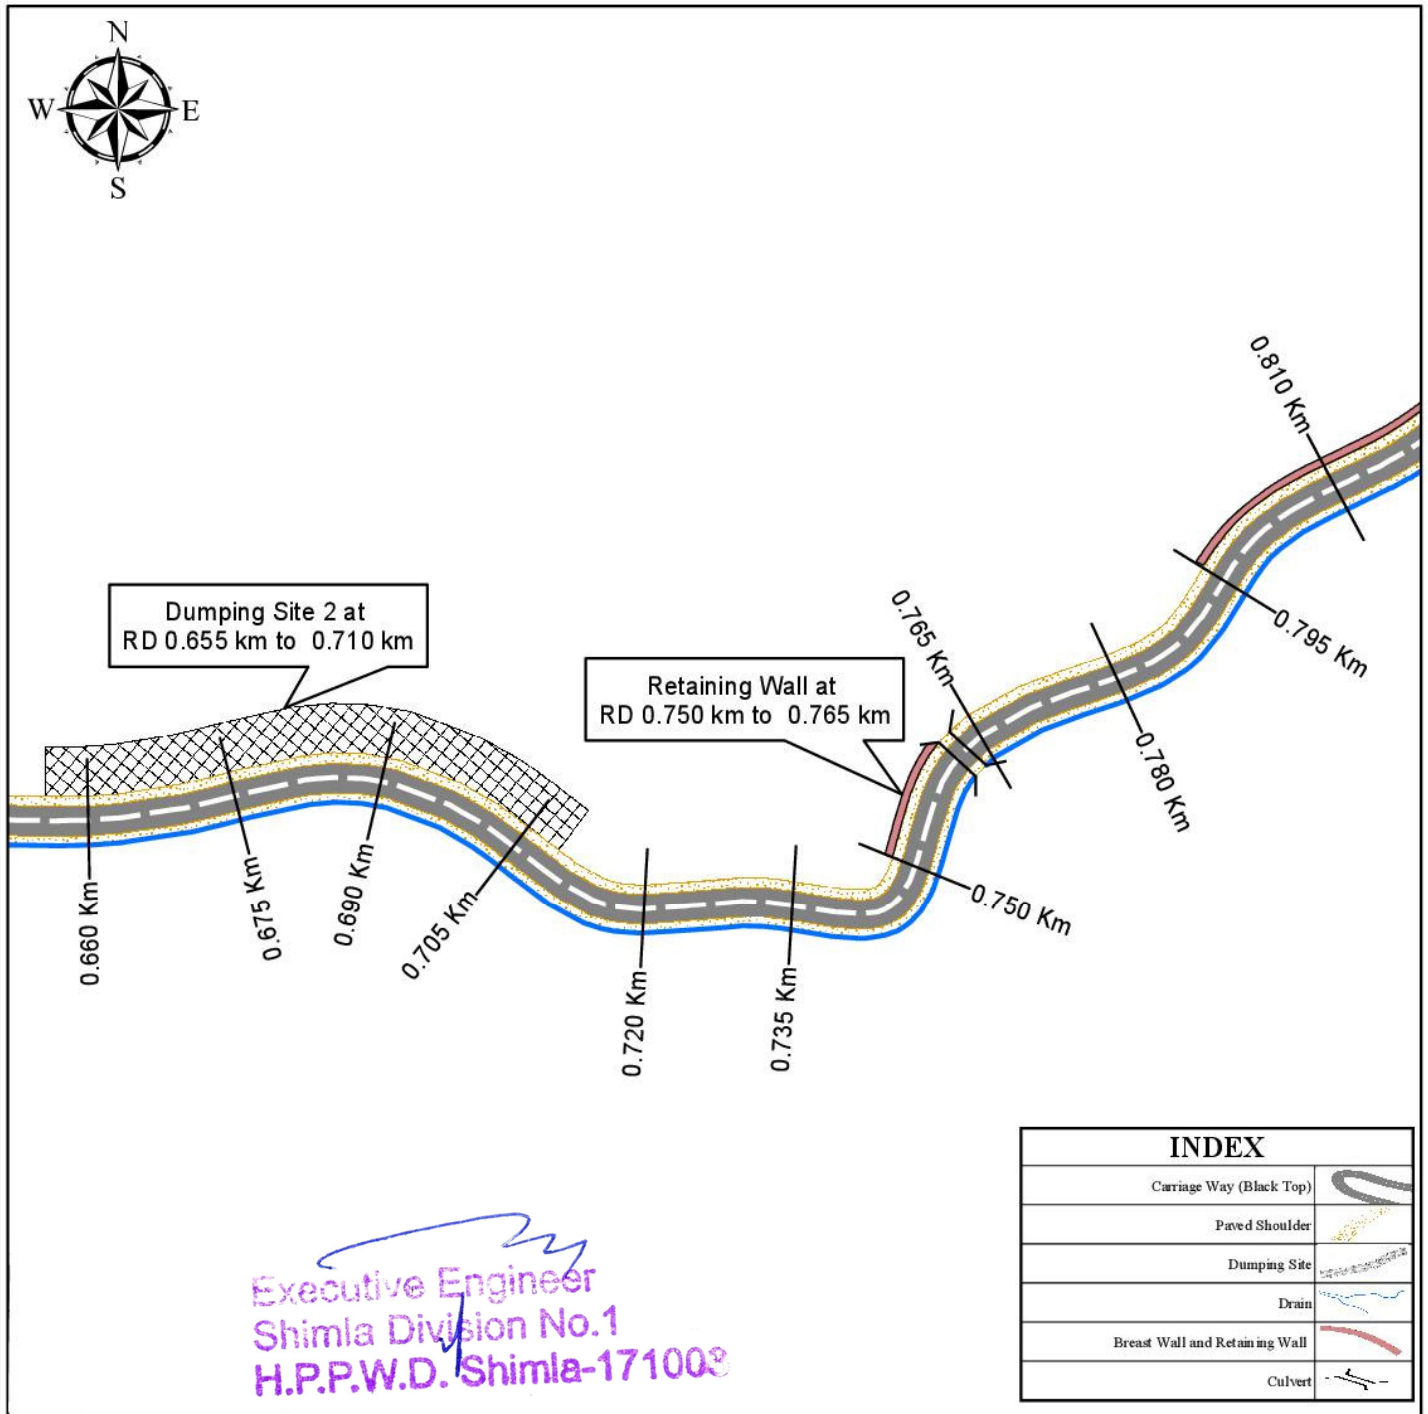


Sr. No.	Component	Length in Meters	Width in meters	Area in Sq Meter	Area in Hectare
1	Carriage Way (Black Top)	2745	3	8235	0.8235
2	Paved Shoulder	2745	2.5	6862.5	0.6863
3	Dumping Site 1 at RD 0.085 km to 0.130 km	45	30	1350	0.1350
4	Dumping Site 2 at RD 0.655 km to 0.710 km	55	25	1350	0.1350
5	Dumping Site 3 at RD 2.095 km to 2.140 km	45	30	1350	0.1350
6	Drain	2745	0.6	1647	0.1647
7	Breast Wall at RD 0.000 km to 0.045 km	45	1.5	67.5	0.0068
9	Retaining Wall at RD 0.160 km to 0.180 km	20	1.5	30	0.0030
10	Retaining Wall at RD 0.315 km to 0.330 km	15	1.5	22.5	0.0023
11	Retaining Wall at RD 0.555 km to 0.570 km	15	1.5	22.5	0.0023
12	Retaining Wall at RD 0.750 km to 0.765 km	15	1.5	22.5	0.0023
13	Retaining Wall at RD 0.795 km to 0.825 km	30	1.5	45	0.0045
14	Retaining Wall at RD 1.525 km to 1.530 km	5	1.5	7.5	0.0008
15	Retaining Wall at RD 2.485 km to 2.505 km	20	1.5	30	0.0030
16	Retaining Wall at RD 2.723 km to 2.745 km	22	1.5	33	0.0033
Total				21075	2.1075

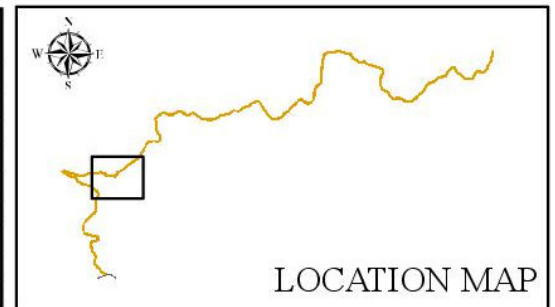

Sheet 4
RD 0.675 Km to 0.810 Km

Layout Plan Showing Construction of link road from Naldehra to Odu km. 0/0 to 2/745

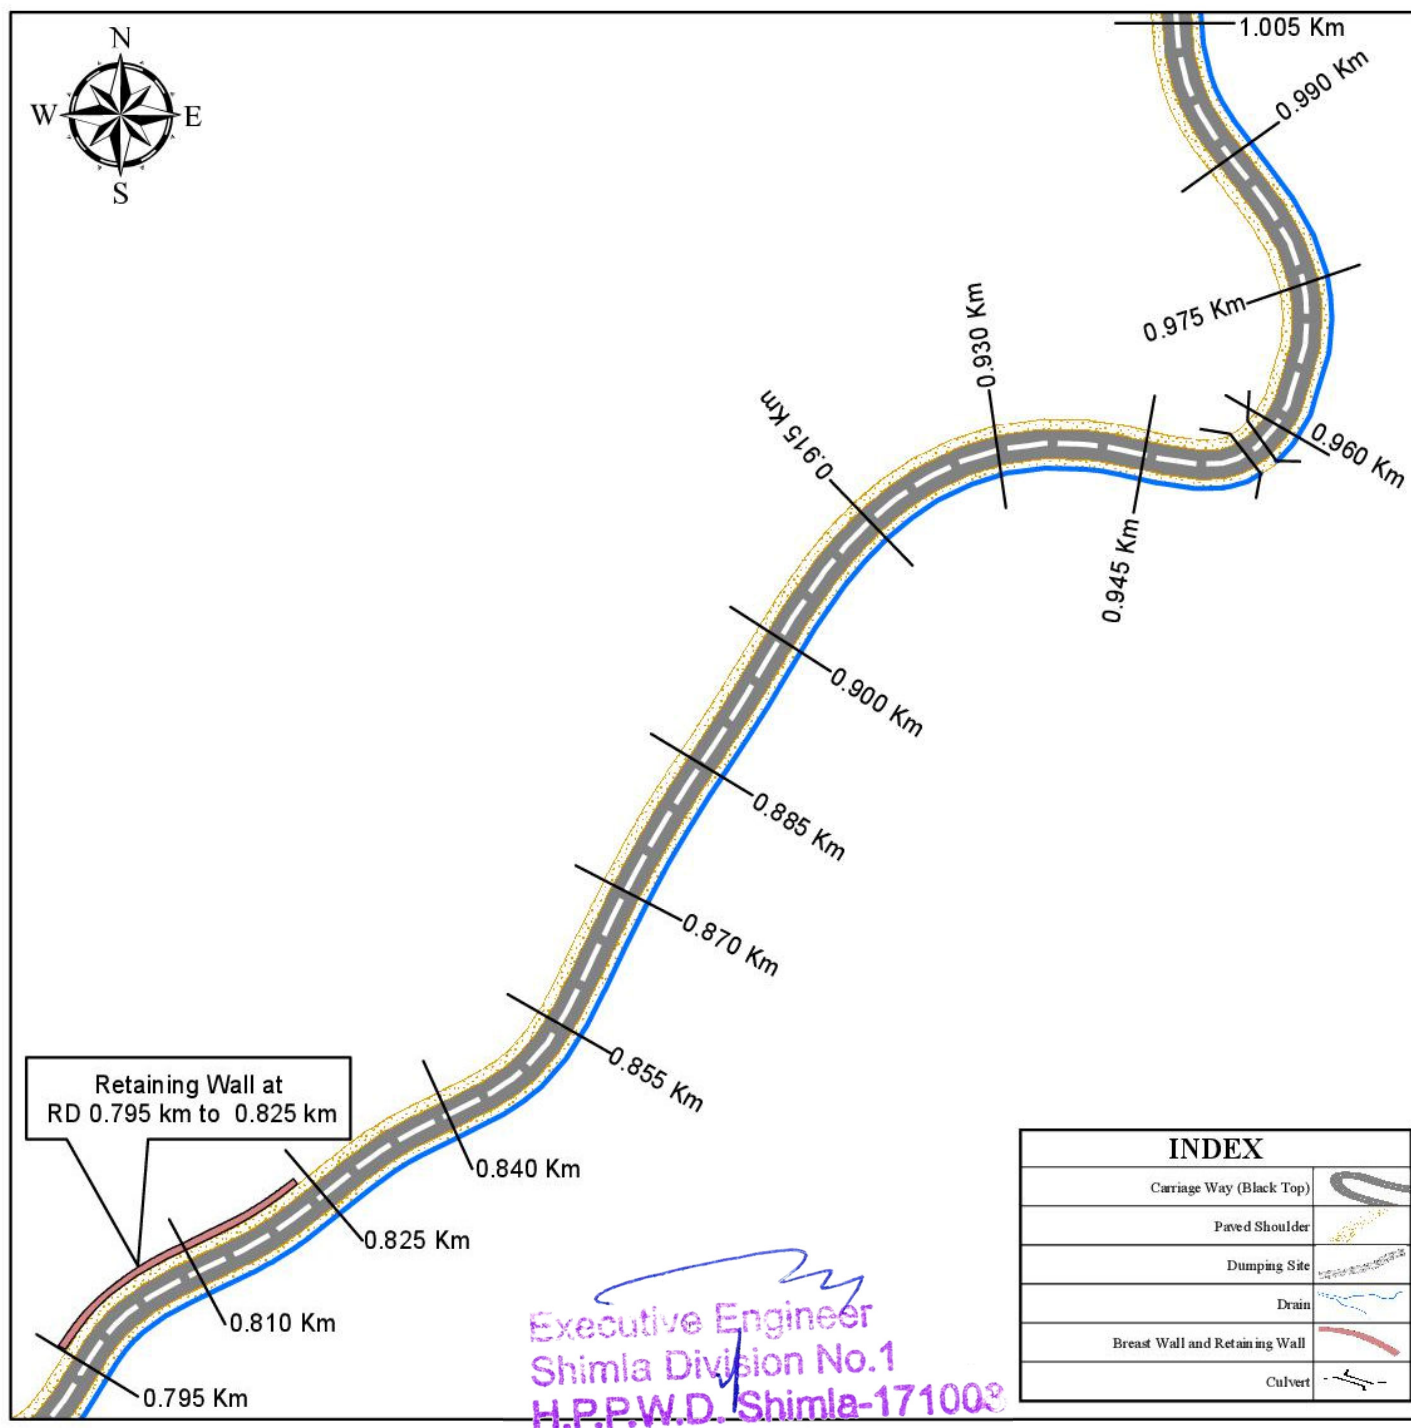


Sr. No.	Component	Length in Meters	Width in meters	Area in Sq Meter	Area in Hectare
1	Carriage Way (Black Top)	2745	3	8235	0.8235
2	Paved Shoulder	2745	2.5	6862.5	0.6863
3	Dumping Site 1 at RD 0.085 km to 0.130 km	45	30	1350	0.1350
4	Dumping Site 2 at RD 0.655 km to 0.710 km	55	25	1350	0.1350
5	Dumping Site 3 at RD 2.095 km to 2.140 km	45	30	1350	0.1350
6	Drain	2745	0.6	1647	0.1647
7	Breast Wall at RD 0.000 km to 0.045 km	45	1.5	67.5	0.0068
9	Retaining Wall at RD 0.160 km to 0.180 km	20	1.5	30	0.0030
10	Retaining Wall at RD 0.315 km to 0.330 km	15	1.5	22.5	0.0023
11	Retaining Wall at RD 0.555 km to 0.570 km	15	1.5	22.5	0.0023
12	Retaining Wall at RD 0.750 km to 0.765 km	15	1.5	22.5	0.0023
13	Retaining Wall at RD 0.795 km to 0.825 km	30	1.5	45	0.0045
14	Retaining Wall at RD 1.525 km to 1.530 km	5	1.5	7.5	0.0008
15	Retaining Wall at RD 2.485 km to 2.505 km	20	1.5	30	0.0030
16	Retaining Wall at RD 2.723 km to 2.745 km	22	1.5	33	0.0033
Total				21075	2.1075




Sheet 5
RD 0.810 Km to 1.005 Km

Layout Plan Showing Construction of link road from Naldehra to Odu km. 0/0 to 2/745

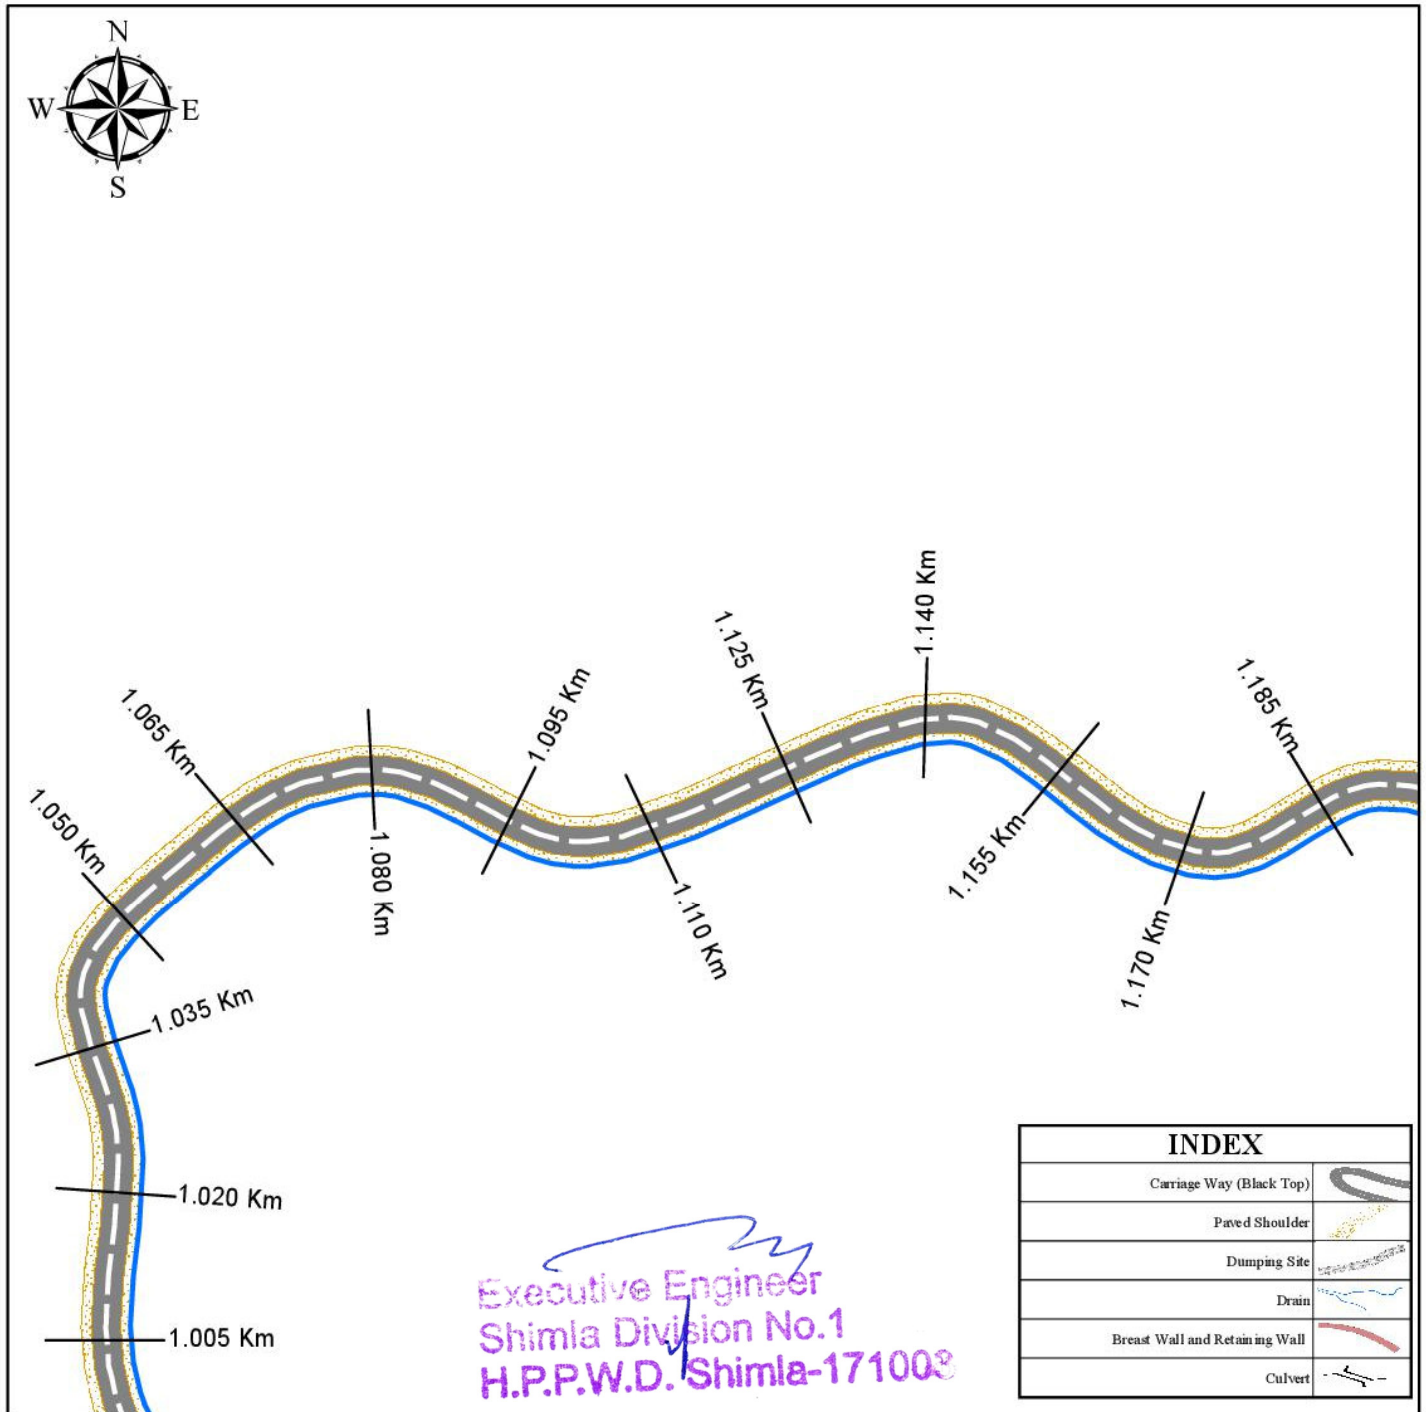


INDEX	
Carriage Way (Black Top)	
Paved Shoulder	
Dumping Site	
Drain	
Breast Wall and Retaining Wall	
Culvert	

Sr. No.	Component	Length in Meters	Width in meters	Area in Sq Meter	Area in Hectare
1	Carriage Way (Black Top)	2745	3	8235	0.8235
2	Paved Shoulder	2745	2.5	6862.5	0.6863
3	Dumping Site 1 at RD 0.085 km to 0.130 km	45	30	1350	0.1350
4	Dumping Site 2 at RD 0.655 km to 0.710 km	55	25	1350	0.1350
5	Dumping Site 3 at RD 2.095 km to 2.140 km	45	30	1350	0.1350
6	Drain	2745	0.6	1647	0.1647
7	Breast Wall at RD 0.000 km to 0.045 km	45	1.5	67.5	0.0068
9	Retaining Wall at RD 0.160 km to 0.180 km	20	1.5	30	0.0030
10	Retaining Wall at RD 0.315 km to 0.330 km	15	1.5	22.5	0.0023
11	Retaining Wall at RD 0.555 km to 0.570 km	15	1.5	22.5	0.0023
12	Retaining Wall at RD 0.750 km to 0.765 km	15	1.5	22.5	0.0023
13	Retaining Wall at RD 0.795 km to 0.825 km	30	1.5	45	0.0045
14	Retaining Wall at RD 1.525 km to 1.530 km	5	1.5	7.5	0.0008
15	Retaining Wall at RD 2.485 km to 2.505 km	20	1.5	30	0.0030
16	Retaining Wall at RD 2.723 km to 2.745 km	22	1.5	33	0.0033
Total				21075	2.1075

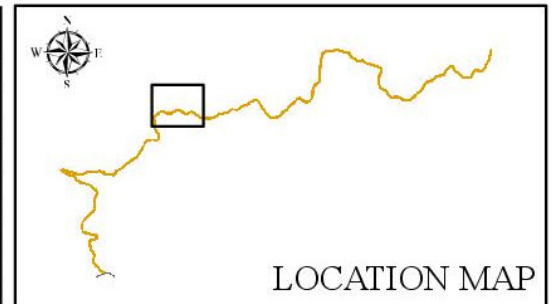

Sheet 6
RD 1.005 Km to 1.185 Km

Layout Plan Showing Construction of link road from Naldehra to Odu km. 0/0 to 2/745

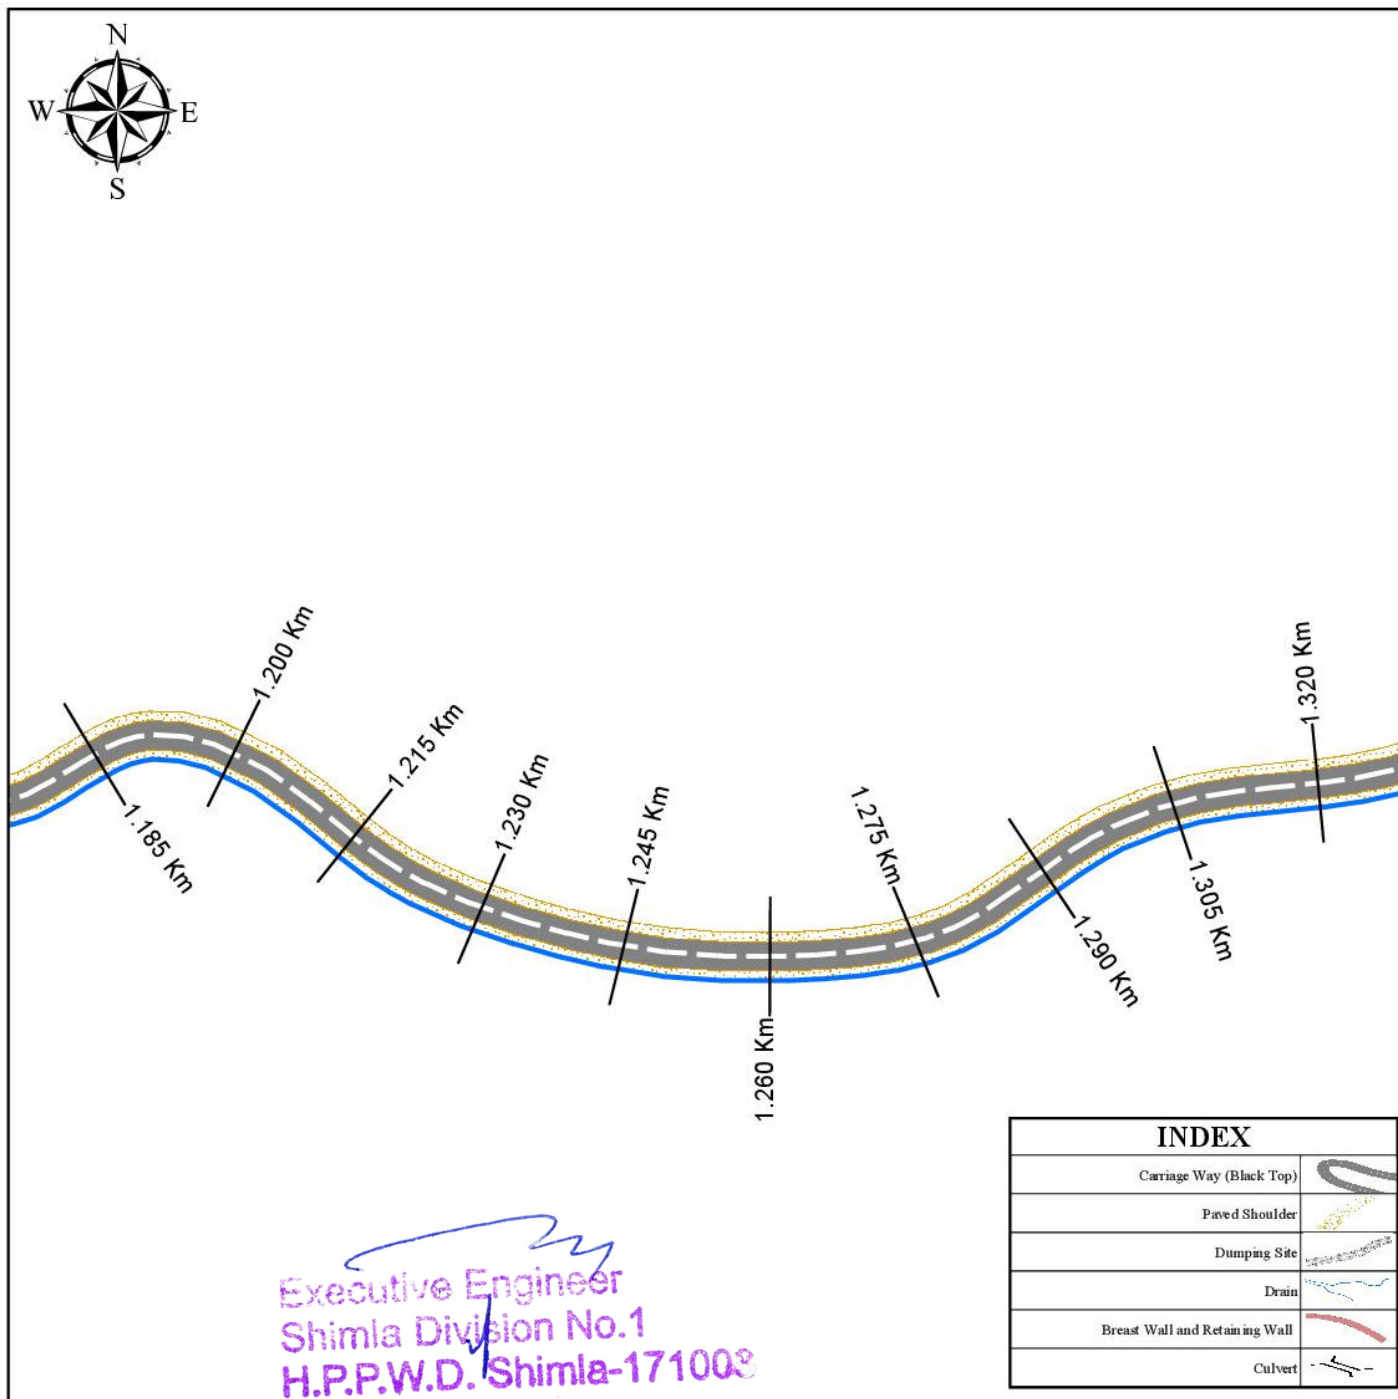


Sr. No.	Component	Length in Meters	Width in meters	Area in Sq Meter	Area in Hectare
1	Carriage Way (Black Top)	2745	3	8235	0.8235
2	Paved Shoulder	2745	2.5	6862.5	0.6863
3	Dumping Site 1 at RD 0.085 km to 0.130 km	45	30	1350	0.1350
4	Dumping Site 2 at RD 0.655 km to 0.710 km	55	25	1350	0.1350
5	Dumping Site 3 at RD 2.095 km to 2.140 km	45	30	1350	0.1350
6	Drain	2745	0.6	1647	0.1647
7	Breast Wall at RD 0.000 km to 0.045 km	45	1.5	67.5	0.0068
9	Retaining Wall at RD 0.160 km to 0.180 km	20	1.5	30	0.0030
10	Retaining Wall at RD 0.315 km to 0.330 km	15	1.5	22.5	0.0023
11	Retaining Wall at RD 0.555 km to 0.570 km	15	1.5	22.5	0.0023
12	Retaining Wall at RD 0.750 km to 0.765 km	15	1.5	22.5	0.0023
13	Retaining Wall at RD 0.795 km to 0.825 km	30	1.5	45	0.0045
14	Retaining Wall at RD 1.525 km to 1.530 km	5	1.5	7.5	0.0008
15	Retaining Wall at RD 2.485 km to 2.505 km	20	1.5	30	0.0030
16	Retaining Wall at RD 2.723 km to 2.745 km	22	1.5	33	0.0033
Total				21075	2.1075




Sheet 7
RD 1.185 Km to 1.320 Km

Layout Plan Showing Construction of link road from Naldehra to Odu km. 0/0 to 2/745

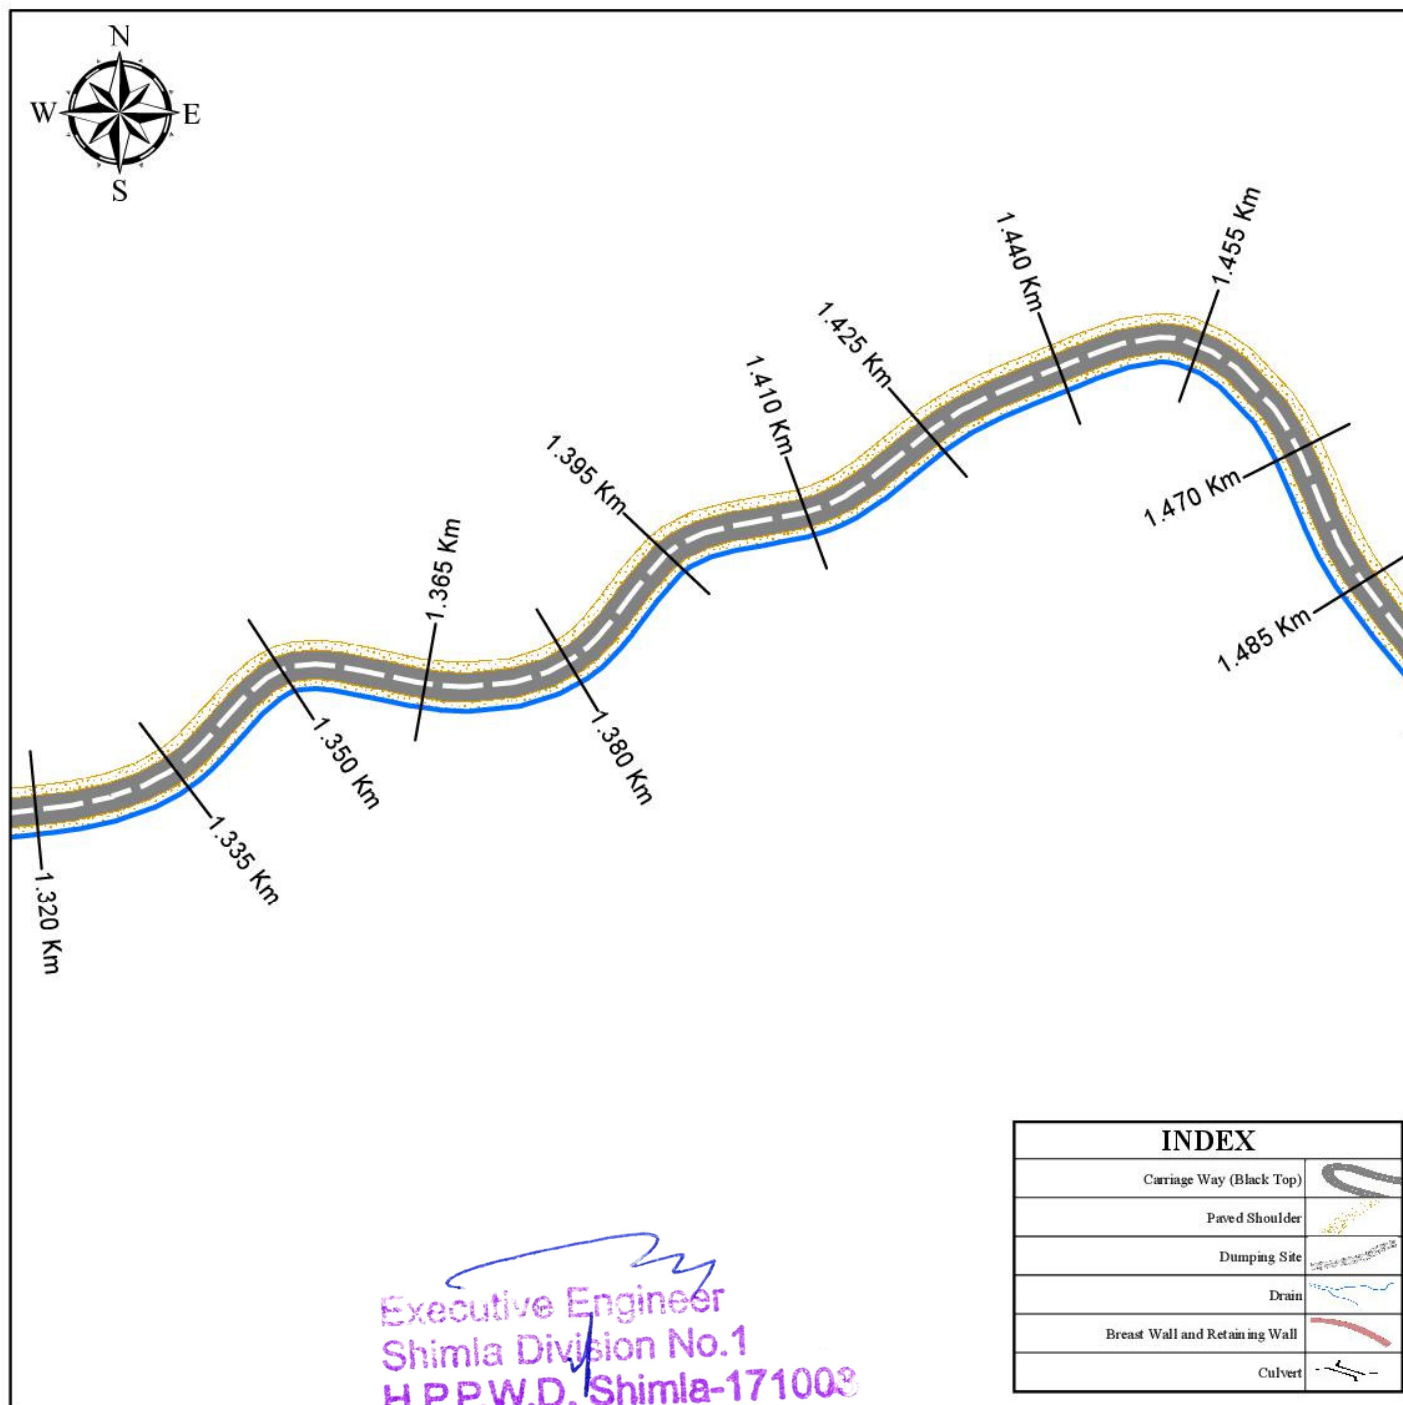


Sr. No.	Component	Length in Meters	Width in meters	Area in Sq Meter	Area in Hectare
1	Carriage Way (Black Top)	2745	3	8235	0.8235
2	Paved Shoulder	2745	2.5	6862.5	0.6863
3	Dumping Site 1 at RD 0.085 km to 0.130 km	45	30	1350	0.1350
4	Dumping Site 2 at RD 0.655 km to 0.710 km	55	25	1350	0.1350
5	Dumping Site 3 at RD 2.095 km to 2.140 km	45	30	1350	0.1350
6	Drain	2745	0.6	1647	0.1647
7	Breast Wall at RD 0.000 km to 0.045 km	45	1.5	67.5	0.0068
9	Retaining Wall at RD 0.160 km to 0.180 km	20	1.5	30	0.0030
10	Retaining Wall at RD 0.315 km to 0.330 km	15	1.5	22.5	0.0023
11	Retaining Wall at RD 0.555 km to 0.570 km	15	1.5	22.5	0.0023
12	Retaining Wall at RD 0.750 km to 0.765 km	15	1.5	22.5	0.0023
13	Retaining Wall at RD 0.795 km to 0.825 km	30	1.5	45	0.0045
14	Retaining Wall at RD 1.525 km to 1.530 km	5	1.5	7.5	0.0008
15	Retaining Wall at RD 2.485 km to 2.505 km	20	1.5	30	0.0030
16	Retaining Wall at RD 2.723 km to 2.745 km	22	1.5	33	0.0033
Total				21075	2.1075

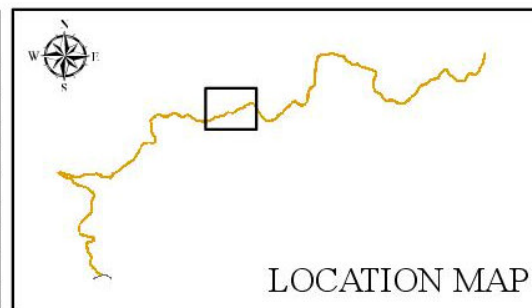


Sheet 8
RD 1.320 Km to 1.485 Km

Layout Plan Showing Construction of link road from Naldehra to Odu km. 0/0 to 2/745

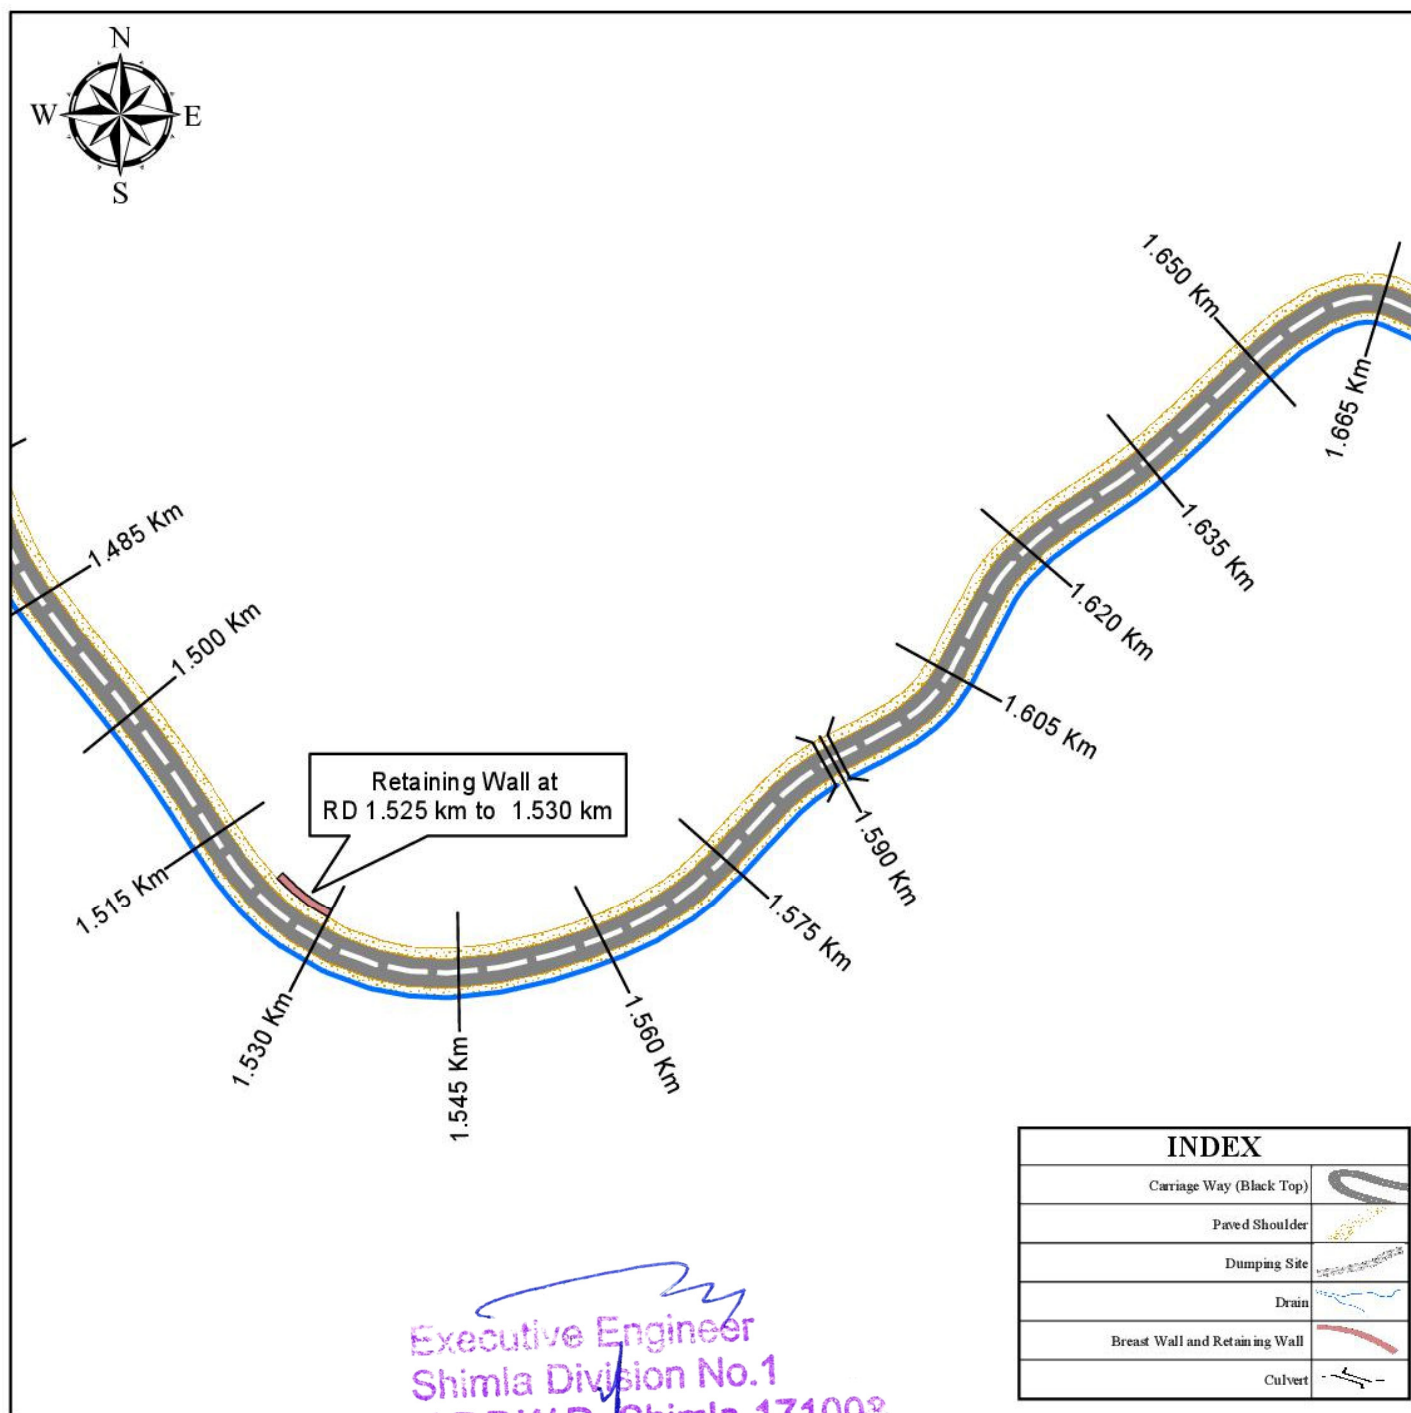


Sr. No.	Component	Length in Meters	Width in meters	Area in Sq Meter	Area in Hectare
1	Carriage Way (Black Top)	2745	3	8235	0.8235
2	Paved Shoulder	2745	2.5	6862.5	0.6863
3	Dumping Site 1 at RD 0.085 km to 0.130 km	45	30	1350	0.1350
4	Dumping Site 2 at RD 0.655 km to 0.710 km	55	25	1350	0.1350
5	Dumping Site 3 at RD 2.095 km to 2.140 km	45	30	1350	0.1350
6	Drain	2745	0.6	1647	0.1647
7	Breast Wall at RD 0.000 km to 0.045 km	45	1.5	67.5	0.0068
9	Retaining Wall at RD 0.160 km to 0.180 km	20	1.5	30	0.0030
10	Retaining Wall at RD 0.315 km to 0.330 km	15	1.5	22.5	0.0023
11	Retaining Wall at RD 0.555 km to 0.570 km	15	1.5	22.5	0.0023
12	Retaining Wall at RD 0.750 km to 0.765 km	15	1.5	22.5	0.0023
13	Retaining Wall at RD 0.795 km to 0.825 km	30	1.5	45	0.0045
14	Retaining Wall at RD 1.525 km to 1.530 km	5	1.5	7.5	0.0008
15	Retaining Wall at RD 2.485 km to 2.505 km	20	1.5	30	0.0030
16	Retaining Wall at RD 2.723 km to 2.745 km	22	1.5	33	0.0033
Total				21075	2.1075

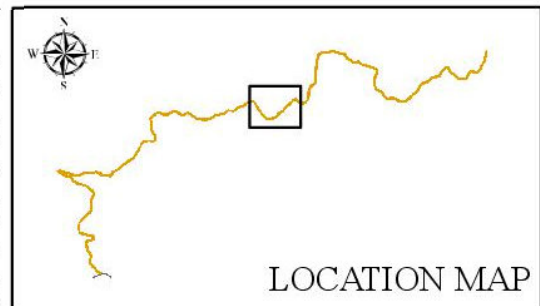


Sheet 9
RD 1.485 Km to 1.665 Km

Layout Plan Showing Construction of link road from Naldehra to Odu km. 0/0 to 2/745

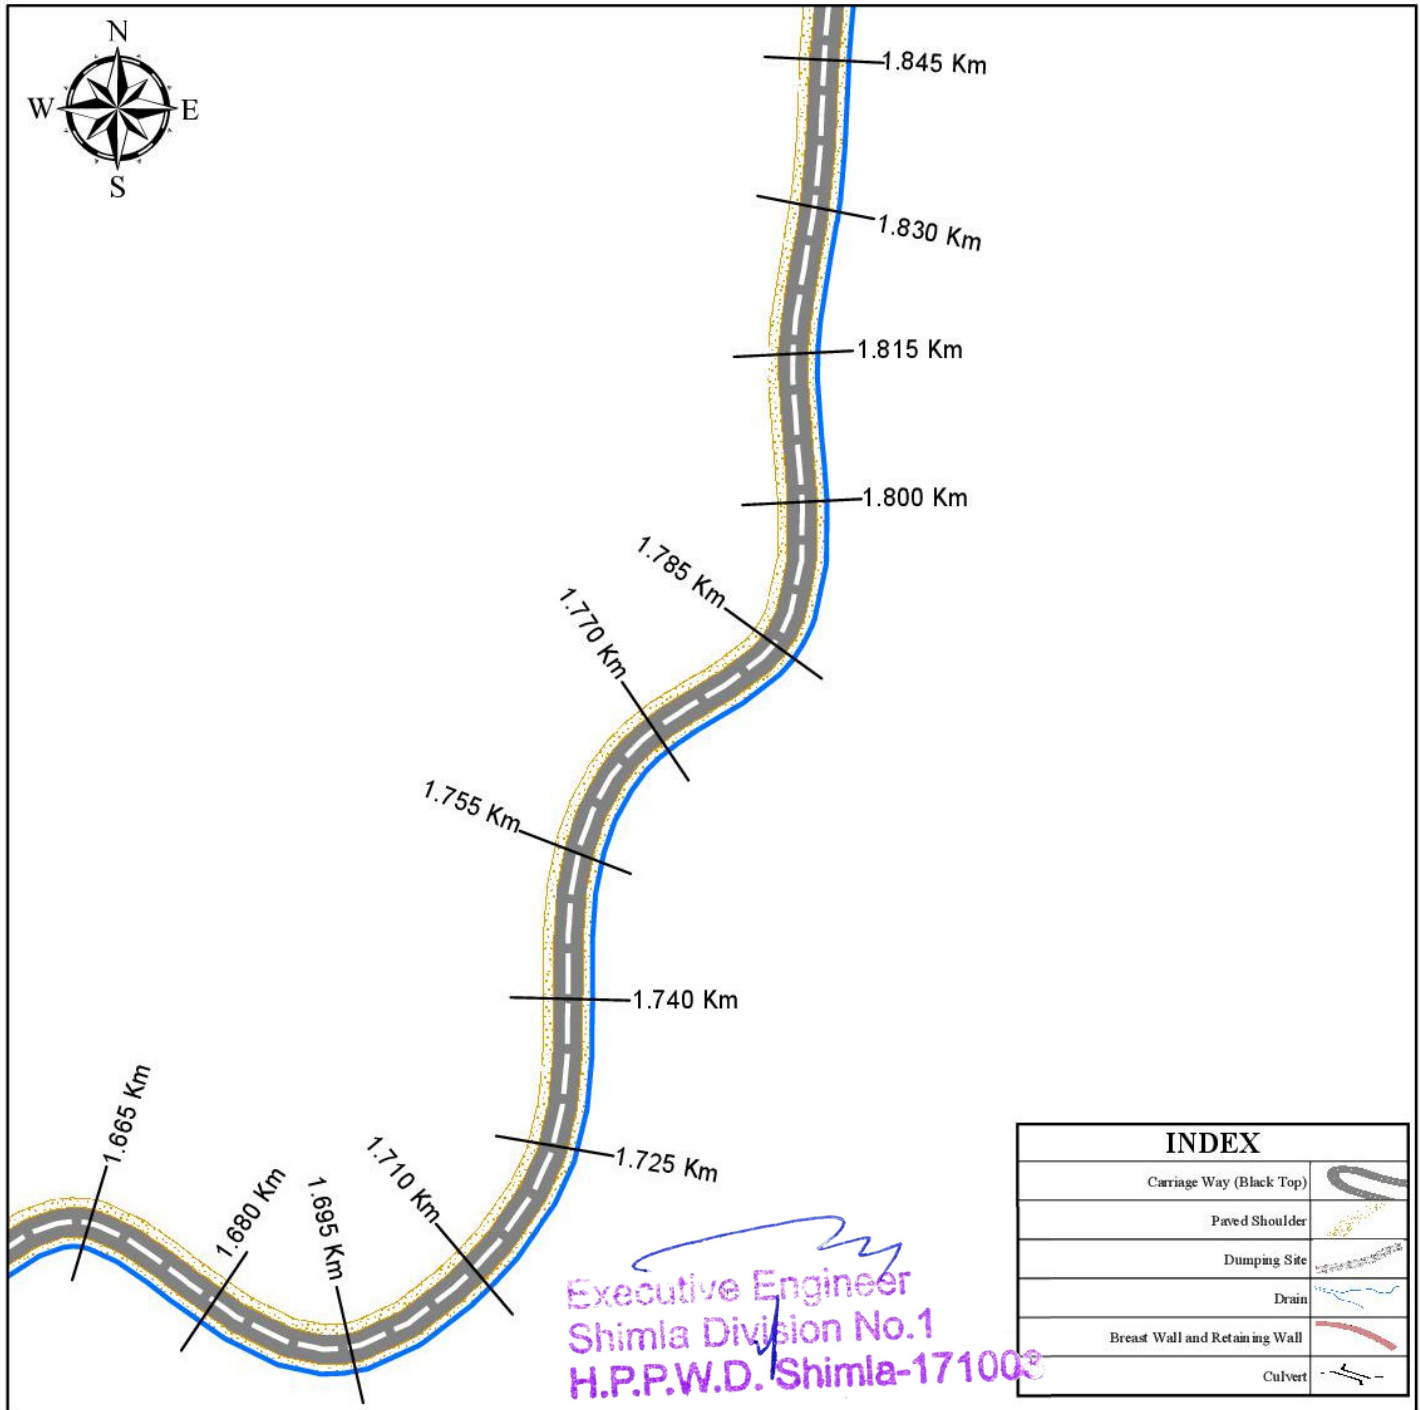


INDEX	
Carriage Way (Black Top)	
Paved Shoulder	
Dumping Site	
Drain	
Breast Wall and Retaining Wall	
Culvert	

Sr. No.	Component	Length in Meters	Width in meters	Area in Sq Meter	Area in Hectare
1	Carriage Way (Black Top)	2745	3	8235	0.8235
2	Paved Shoulder	2745	2.5	6862.5	0.6863
3	Dumping Site 1 at RD 0.085 km to 0.130 km	45	30	1350	0.1350
4	Dumping Site 2 at RD 0.655 km to 0.710 km	55	25	1350	0.1350
5	Dumping Site 3 at RD 2.095 km to 2.140 km	45	30	1350	0.1350
6	Drain	2745	0.6	1647	0.1647
7	Breast Wall at RD 0.000 km to 0.045 km	45	1.5	67.5	0.0068
9	Retaining Wall at RD 0.160 km to 0.180 km	20	1.5	30	0.0030
10	Retaining Wall at RD 0.315 km to 0.330 km	15	1.5	22.5	0.0023
11	Retaining Wall at RD 0.555 km to 0.570 km	15	1.5	22.5	0.0023
12	Retaining Wall at RD 0.750 km to 0.765 km	15	1.5	22.5	0.0023
13	Retaining Wall at RD 0.795 km to 0.825 km	30	1.5	45	0.0045
14	Retaining Wall at RD 1.525 km to 1.530 km	5	1.5	7.5	0.0008
15	Retaining Wall at RD 2.485 km to 2.505 km	20	1.5	30	0.0030
16	Retaining Wall at RD 2.723 km to 2.745 km	22	1.5	33	0.0033
Total				21075	2.1075

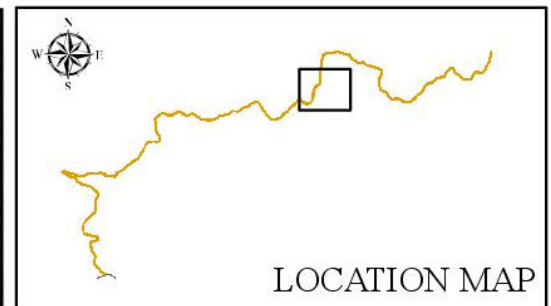

Sheet 10
RD 1.665 Km to 1.845 Km

Layout Plan Showing Construction of link road from Naldehra to Odu km. 0/0 to 2/745

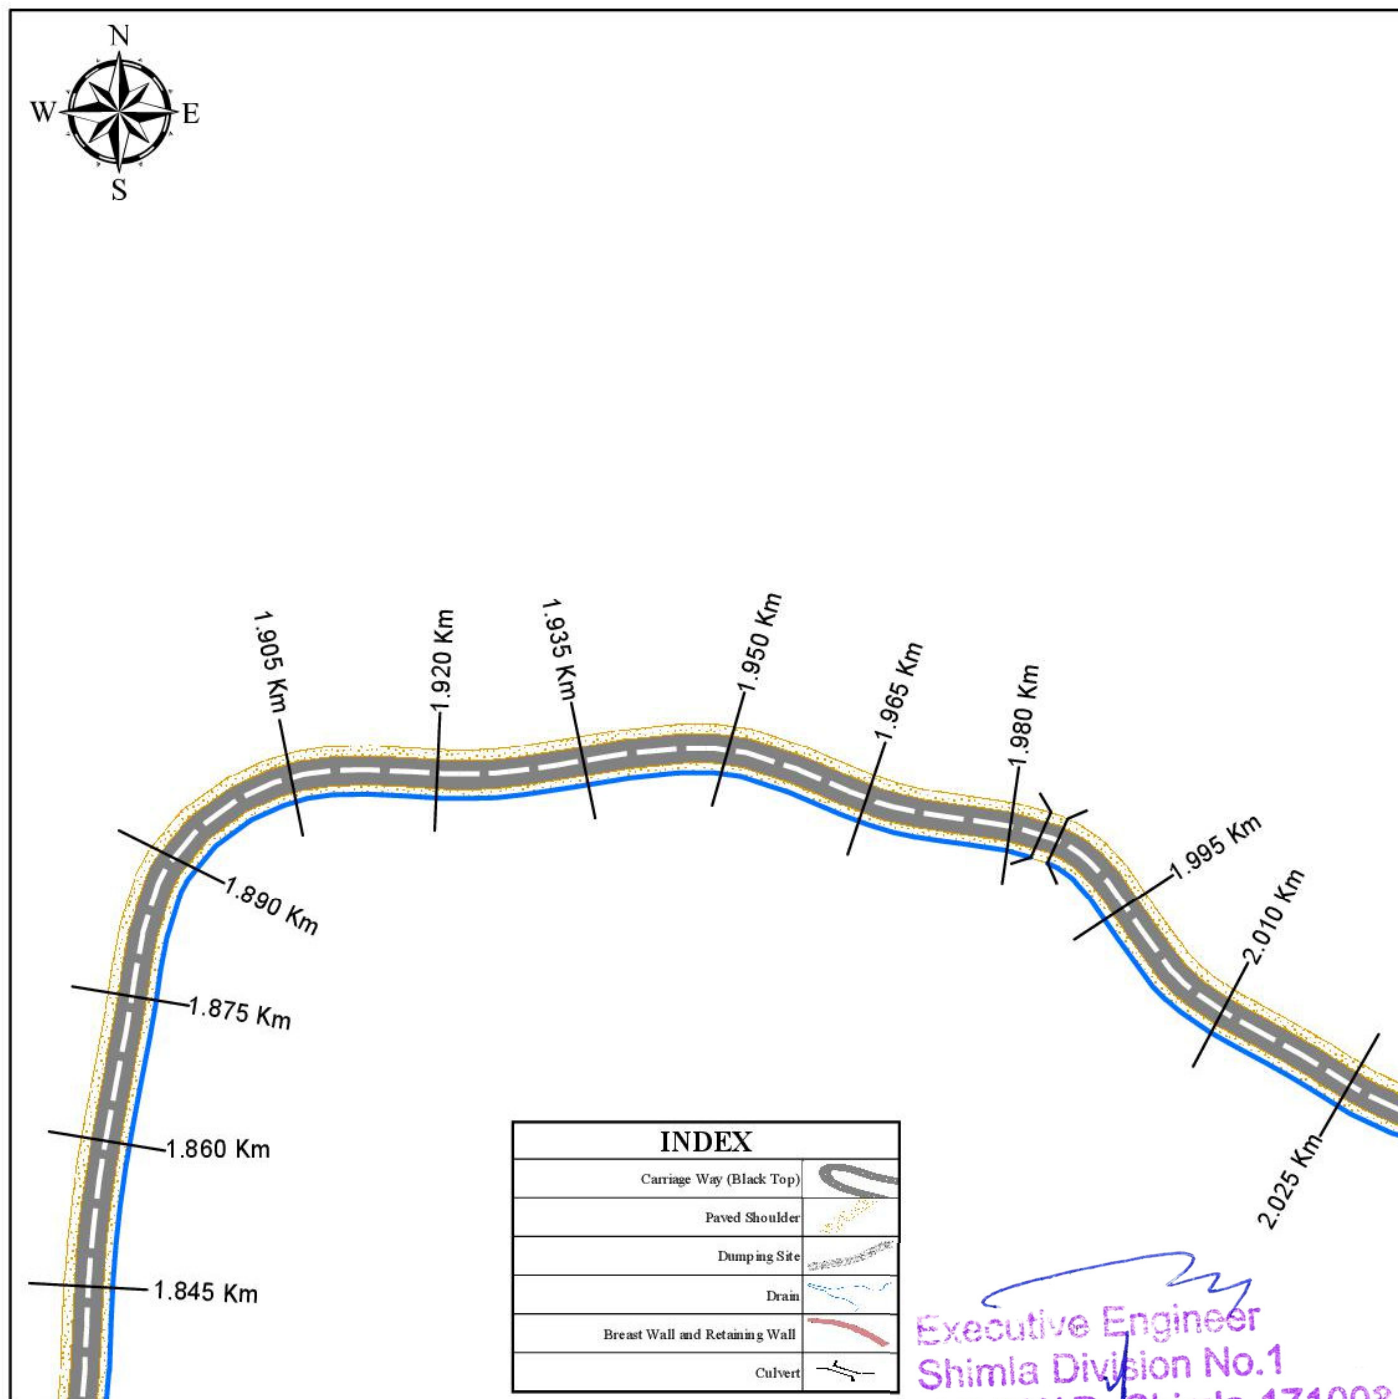


Sr. No.	Component	Length in Meters	Width in meters	Area in Sq Meter	Area in Hectare
1	Carrige Way (Black Top)	2745	3	8235	0.8235
2	Paved Shoulder	2745	2.5	6862.5	0.6863
3	Dumping Site 1 at RD 0.085 km to 0.130 km	45	30	1350	0.1350
4	Dumping Site 2 at RD 0.655 km to 0.710 km	55	25	1350	0.1350
5	Dumping Site 3 at RD 2.095 km to 2.140 km	45	30	1350	0.1350
6	Drain	2745	0.6	1647	0.1647
7	Breast Wall at RD 0.000 km to 0.045 km	45	1.5	67.5	0.0068
9	Retaining Wall at RD 0.160 km to 0.180 km	20	1.5	30	0.0030
10	Retaining Wall at RD 0.315 km to 0.330 km	15	1.5	22.5	0.0023
11	Retaining Wall at RD 0.555 km to 0.570 km	15	1.5	22.5	0.0023
12	Retaining Wall at RD 0.750 km to 0.765 km	15	1.5	22.5	0.0023
13	Retaining Wall at RD 0.795 km to 0.825 km	30	1.5	45	0.0045
14	Retaining Wall at RD 1.525 km to 1.530 km	5	1.5	7.5	0.0008
15	Retaining Wall at RD 2.485 km to 2.505 km	20	1.5	30	0.0030
16	Retaining Wall at RD 2.723 km to 2.745 km	22	1.5	33	0.0033
Total				21075	2.1075



Sheet 11
RD 1.845 Km to 2.025 Km

Layout Plan Showing Construction of link road from Naldehra to Odu km. 0/0 to 2/745

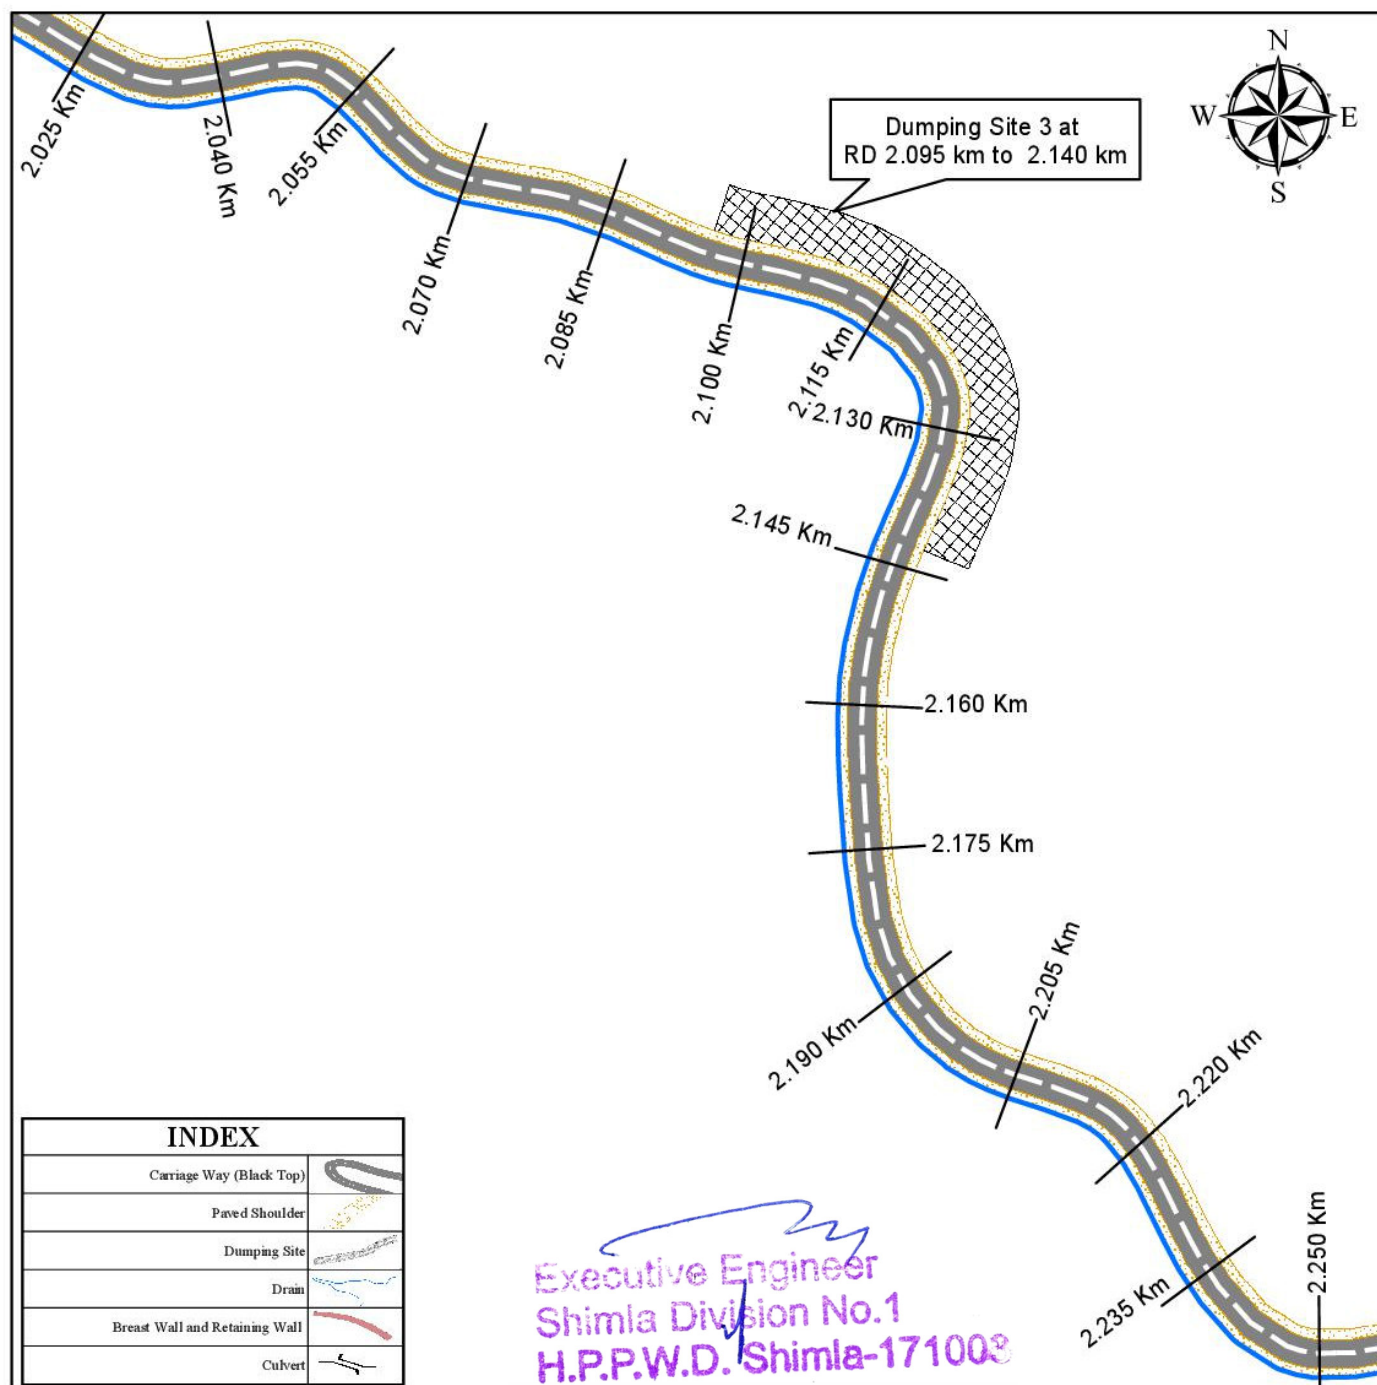


Sr. No.	Component	Length in Meters	Width in meters	Area in Sq Meter	Area in Hectare
1	Carriage Way (Black Top)	2745	3	8235	0.8235
2	Paved Shoulder	2745	2.5	6862.5	0.6863
3	Dumping Site 1 at RD 0.085 km to 0.130 km	45	30	1350	0.1350
4	Dumping Site 2 at RD 0.655 km to 0.710 km	55	25	1350	0.1350
5	Dumping Site 3 at RD 2.095 km to 2.140 km	45	30	1350	0.1350
6	Drain	2745	0.6	1647	0.1647
7	Breast Wall at RD 0.000 km to 0.045 km	45	1.5	67.5	0.0068
9	Retaining Wall at RD 0.160 km to 0.180 km	20	1.5	30	0.0030
10	Retaining Wall at RD 0.315 km to 0.330 km	15	1.5	22.5	0.0023
11	Retaining Wall at RD 0.555 km to 0.570 km	15	1.5	22.5	0.0023
12	Retaining Wall at RD 0.750 km to 0.765 km	15	1.5	22.5	0.0023
13	Retaining Wall at RD 0.795 km to 0.825 km	30	1.5	45	0.0045
14	Retaining Wall at RD 1.525 km to 1.530 km	5	1.5	7.5	0.0008
15	Retaining Wall at RD 2.485 km to 2.505 km	20	1.5	30	0.0030
16	Retaining Wall at RD 2.723 km to 2.745 km	22	1.5	33	0.0033
Total				21075	2.1075




Sheet 12
RD 2.025 Km to 2.250 Km

Layout Plan Showing Construction of link road from Naldehra to Odu km. 0/0 to 2/745

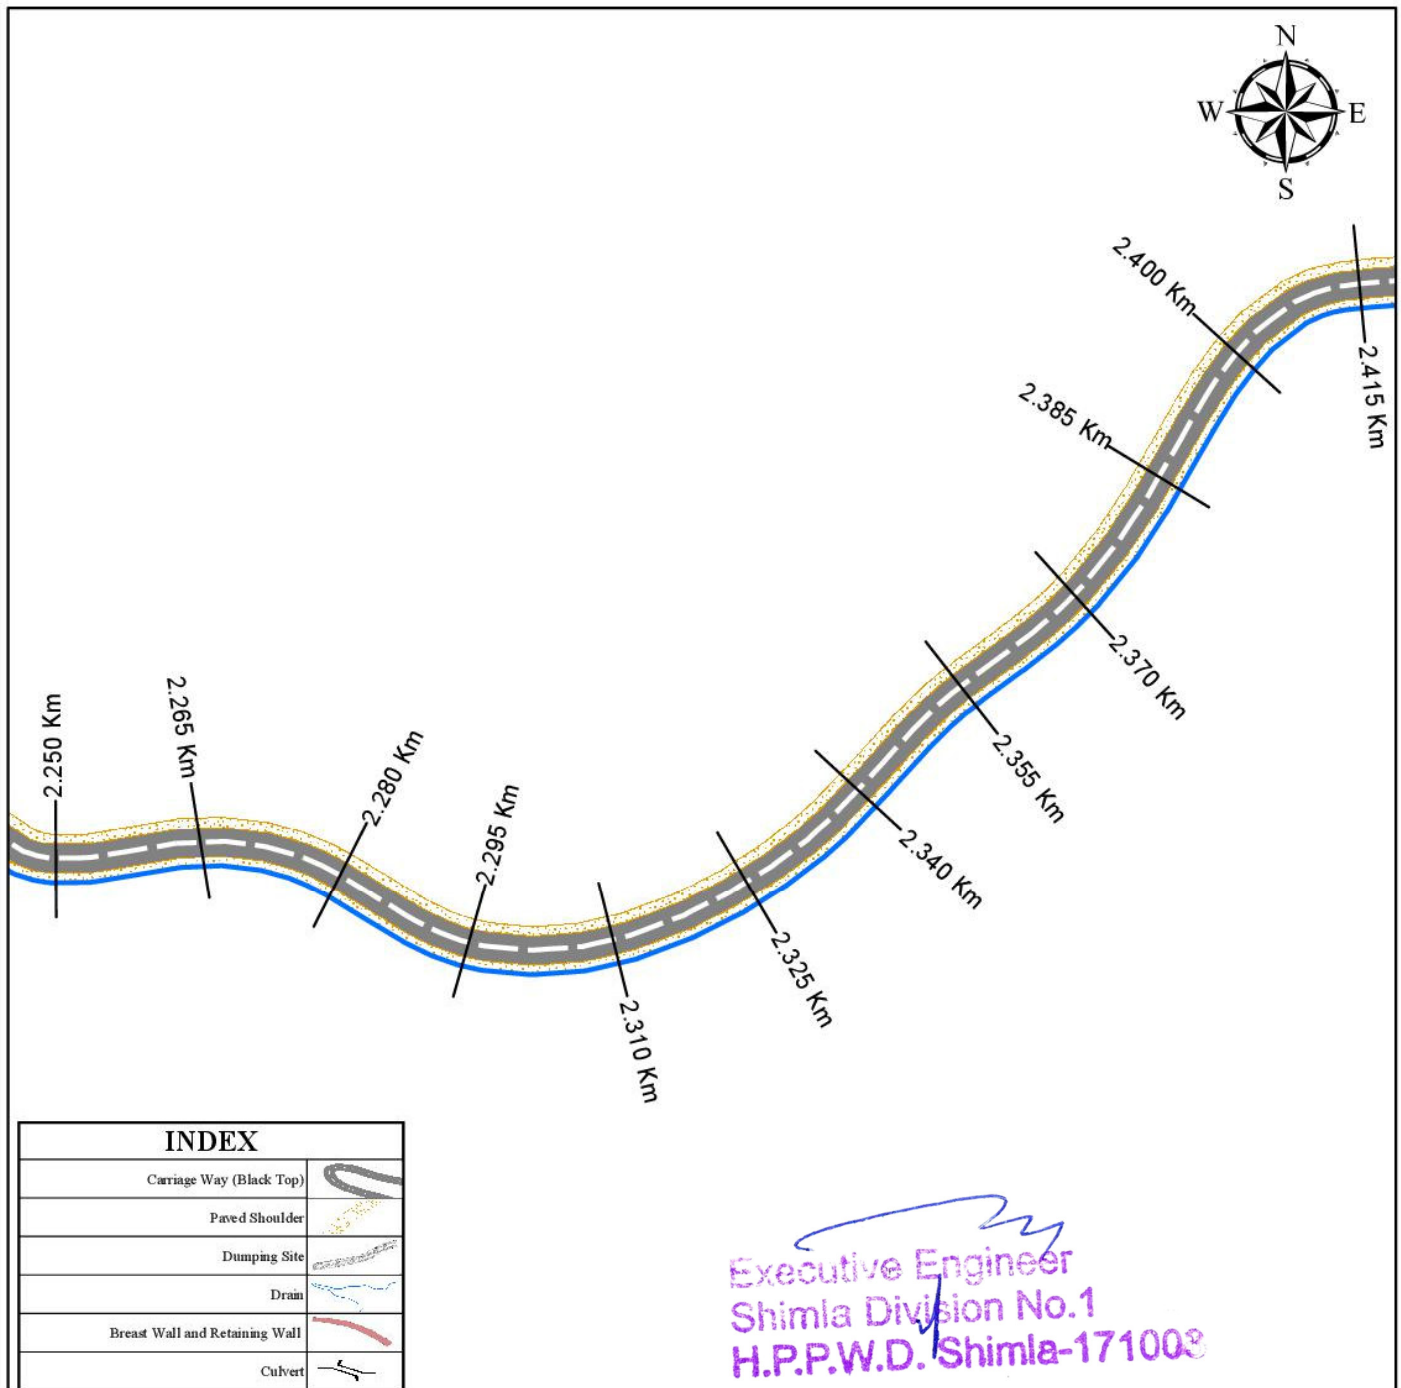


Sr. No.	Component	Length in Meters	Width in meters	Area in Sq Meter	Area in Hectare
1	Carriage Way (Black Top)	2745	3	8235	0.8235
2	Paved Shoulder	2745	2.5	6862.5	0.6863
3	Dumping Site 1 at RD 0.085 km to 0.130 km	45	30	1350	0.1350
4	Dumping Site 2 at RD 0.655 km to 0.710 km	55	25	1350	0.1350
5	Dumping Site 3 at RD 2.095 km to 2.140 km	45	30	1350	0.1350
6	Drain	2745	0.6	1647	0.1647
7	Breast Wall at RD 0.000 km to 0.045 km	45	1.5	67.5	0.0068
9	Retaining Wall at RD 0.160 km to 0.180 km	20	1.5	30	0.0030
10	Retaining Wall at RD 0.315 km to 0.330 km	15	1.5	22.5	0.0023
11	Retaining Wall at RD 0.555 km to 0.570 km	15	1.5	22.5	0.0023
12	Retaining Wall at RD 0.750 km to 0.765 km	15	1.5	22.5	0.0023
13	Retaining Wall at RD 0.795 km to 0.825 km	30	1.5	45	0.0045
14	Retaining Wall at RD 1.525 km to 1.530 km	5	1.5	7.5	0.0008
15	Retaining Wall at RD 2.485 km to 2.505 km	20	1.5	30	0.0030
16	Retaining Wall at RD 2.723 km to 2.745 km	22	1.5	33	0.0033
Total				21075	2.1075

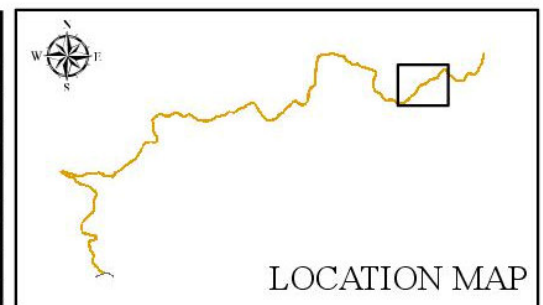

Sheet 13
RD 2.250 Km to 2.415 Km

Layout Plan Showing Construction of link road from Naldehra to Odu km. 0/0 to 2/745

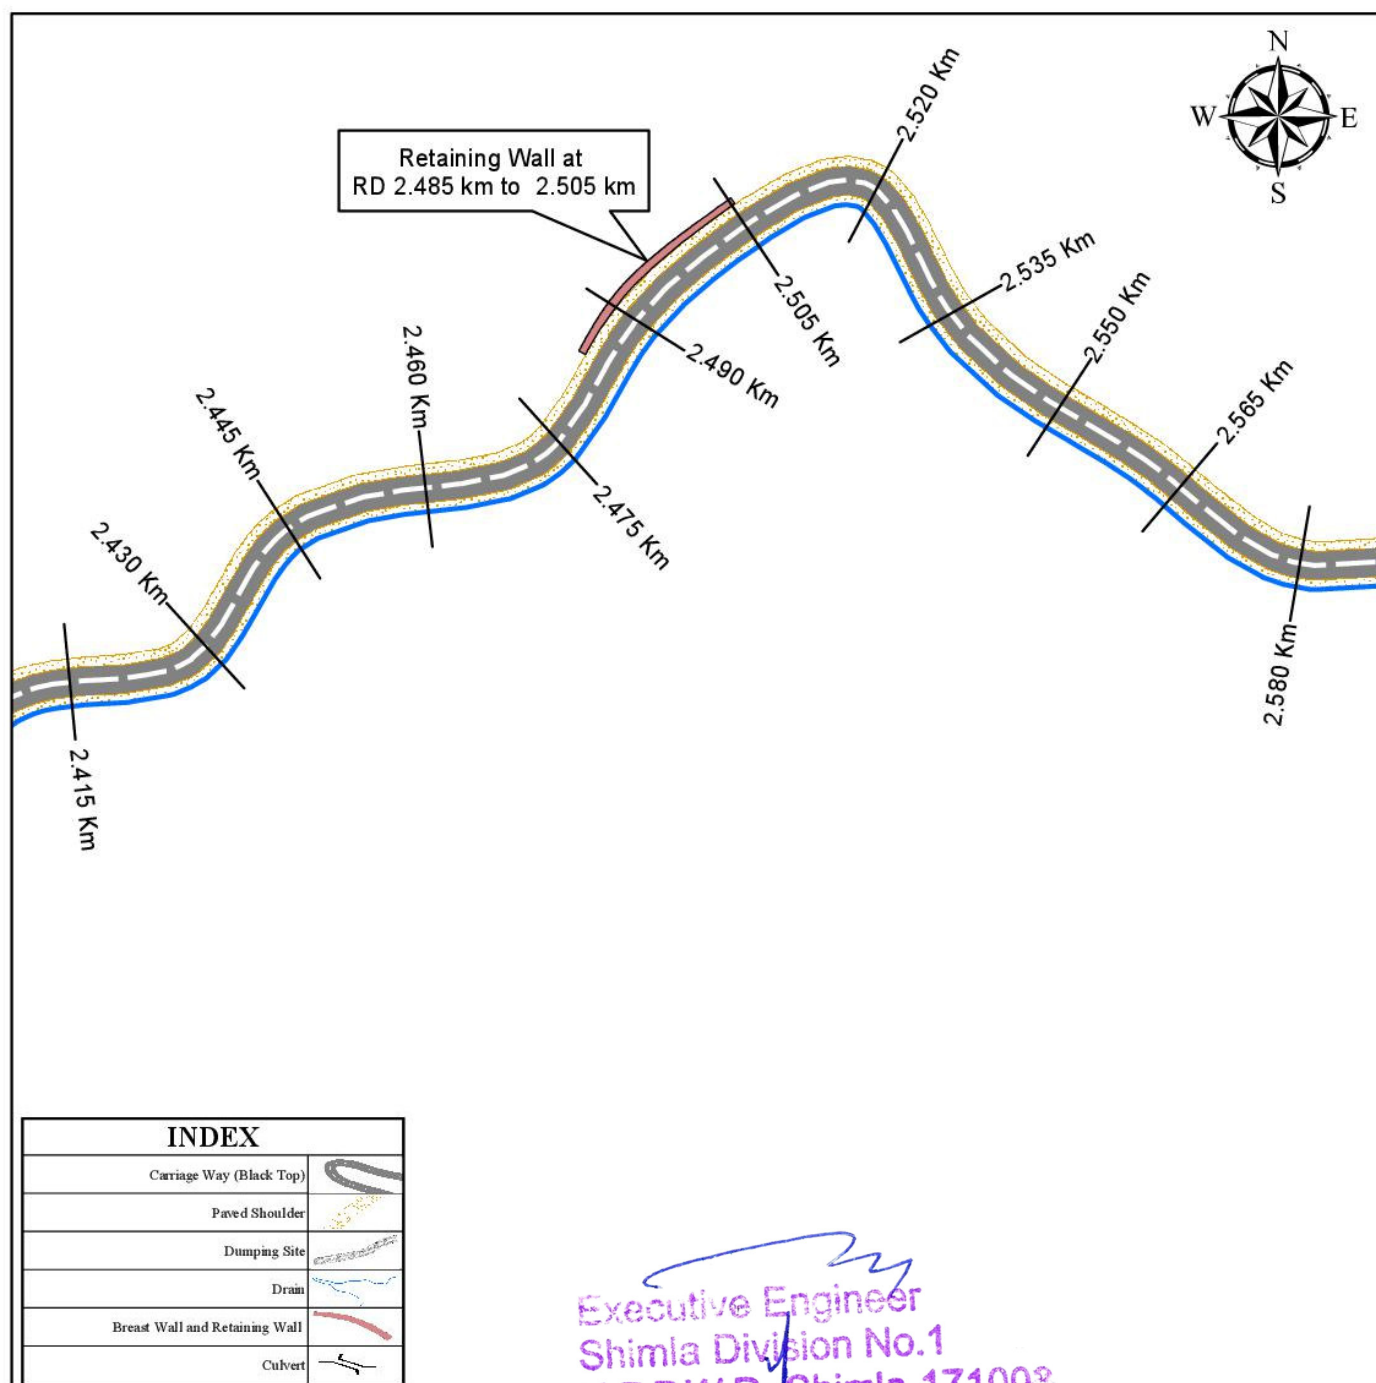


Sr. No.	Component	Length in Meters	Width in meters	Area in Sq Meter	Area in Hectare
1	Carriage Way (Black Top)	2745	3	8235	0.8235
2	Paved Shoulder	2745	2.5	6862.5	0.6863
3	Dumping Site 1 at RD 0.085 km to 0.130 km	45	30	1350	0.1350
4	Dumping Site 2 at RD 0.655 km to 0.710 km	55	25	1350	0.1350
5	Dumping Site 3 at RD 2.095 km to 2.140 km	45	30	1350	0.1350
6	Drain	2745	0.6	1647	0.1647
7	Breast Wall at RD 0.000 km to 0.045 km	45	1.5	67.5	0.0068
9	Retaining Wall at RD 0.160 km to 0.180 km	20	1.5	30	0.0030
10	Retaining Wall at RD 0.315 km to 0.330 km	15	1.5	22.5	0.0023
11	Retaining Wall at RD 0.555 km to 0.570 km	15	1.5	22.5	0.0023
12	Retaining Wall at RD 0.750 km to 0.765 km	15	1.5	22.5	0.0023
13	Retaining Wall at RD 0.795 km to 0.825 km	30	1.5	45	0.0045
14	Retaining Wall at RD 1.525 km to 1.530 km	5	1.5	7.5	0.0008
15	Retaining Wall at RD 2.485 km to 2.505 km	20	1.5	30	0.0030
16	Retaining Wall at RD 2.723 km to 2.745 km	22	1.5	33	0.0033
Total				21075	2.1075




Sheet 14
RD 2.415 Km to 2.580 Km

Layout Plan Showing Construction of link road from Naldehra to Odu km. 0/0 to 2/745

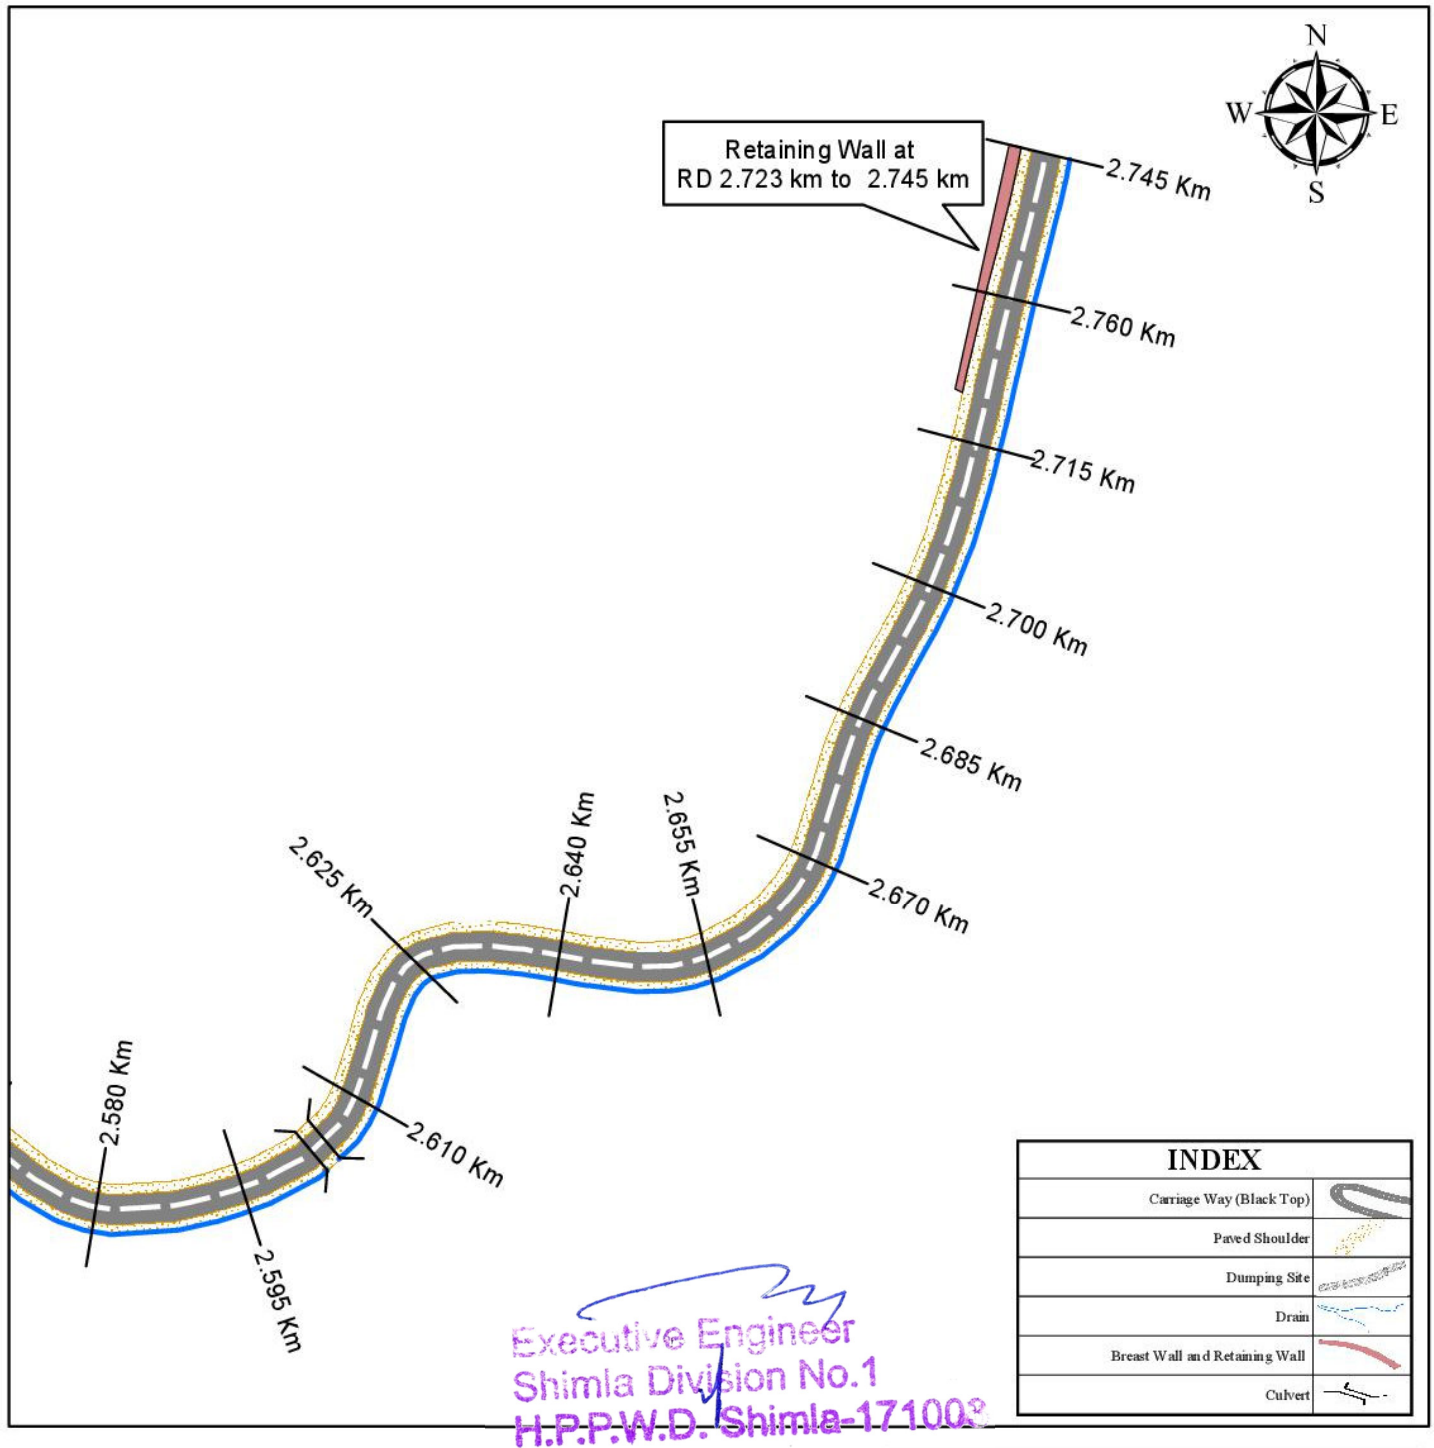

Sr. No.	Component	Length in Meters	Width in meters	Area in Sq Meter	Area in Hectare
1	Carriage Way (Black Top)	2745	3	8235	0.8235
2	Paved Shoulder	2745	2.5	6862.5	0.6863
3	Dumping Site 1 at RD 0.085 km to 0.130 km	45	30	1350	0.1350
4	Dumping Site 2 at RD 0.655 km to 0.710 km	55	25	1350	0.1350
5	Dumping Site 3 at RD 2.095 km to 2.140 km	45	30	1350	0.1350
6	Drain	2745	0.6	1647	0.1647
7	Breast Wall at RD 0.000 km to 0.045 km	45	1.5	67.5	0.0068
9	Retaining Wall at RD 0.160 km to 0.180 km	20	1.5	30	0.0030
10	Retaining Wall at RD 0.315 km to 0.330 km	15	1.5	22.5	0.0023
11	Retaining Wall at RD 0.555 km to 0.570 km	15	1.5	22.5	0.0023
12	Retaining Wall at RD 0.750 km to 0.765 km	15	1.5	22.5	0.0023
13	Retaining Wall at RD 0.795 km to 0.825 km	30	1.5	45	0.0045
14	Retaining Wall at RD 1.525 km to 1.530 km	5	1.5	7.5	0.0008
15	Retaining Wall at RD 2.485 km to 2.505 km	20	1.5	30	0.0030
16	Retaining Wall at RD 2.723 km to 2.745 km	22	1.5	33	0.0033
Total				21075	2.1075

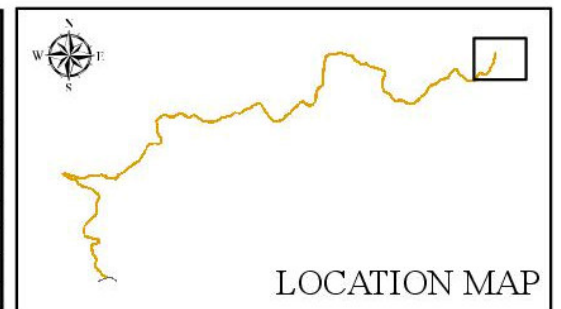

Sheet 15
RD 2.580 Km to 2.745 Km