


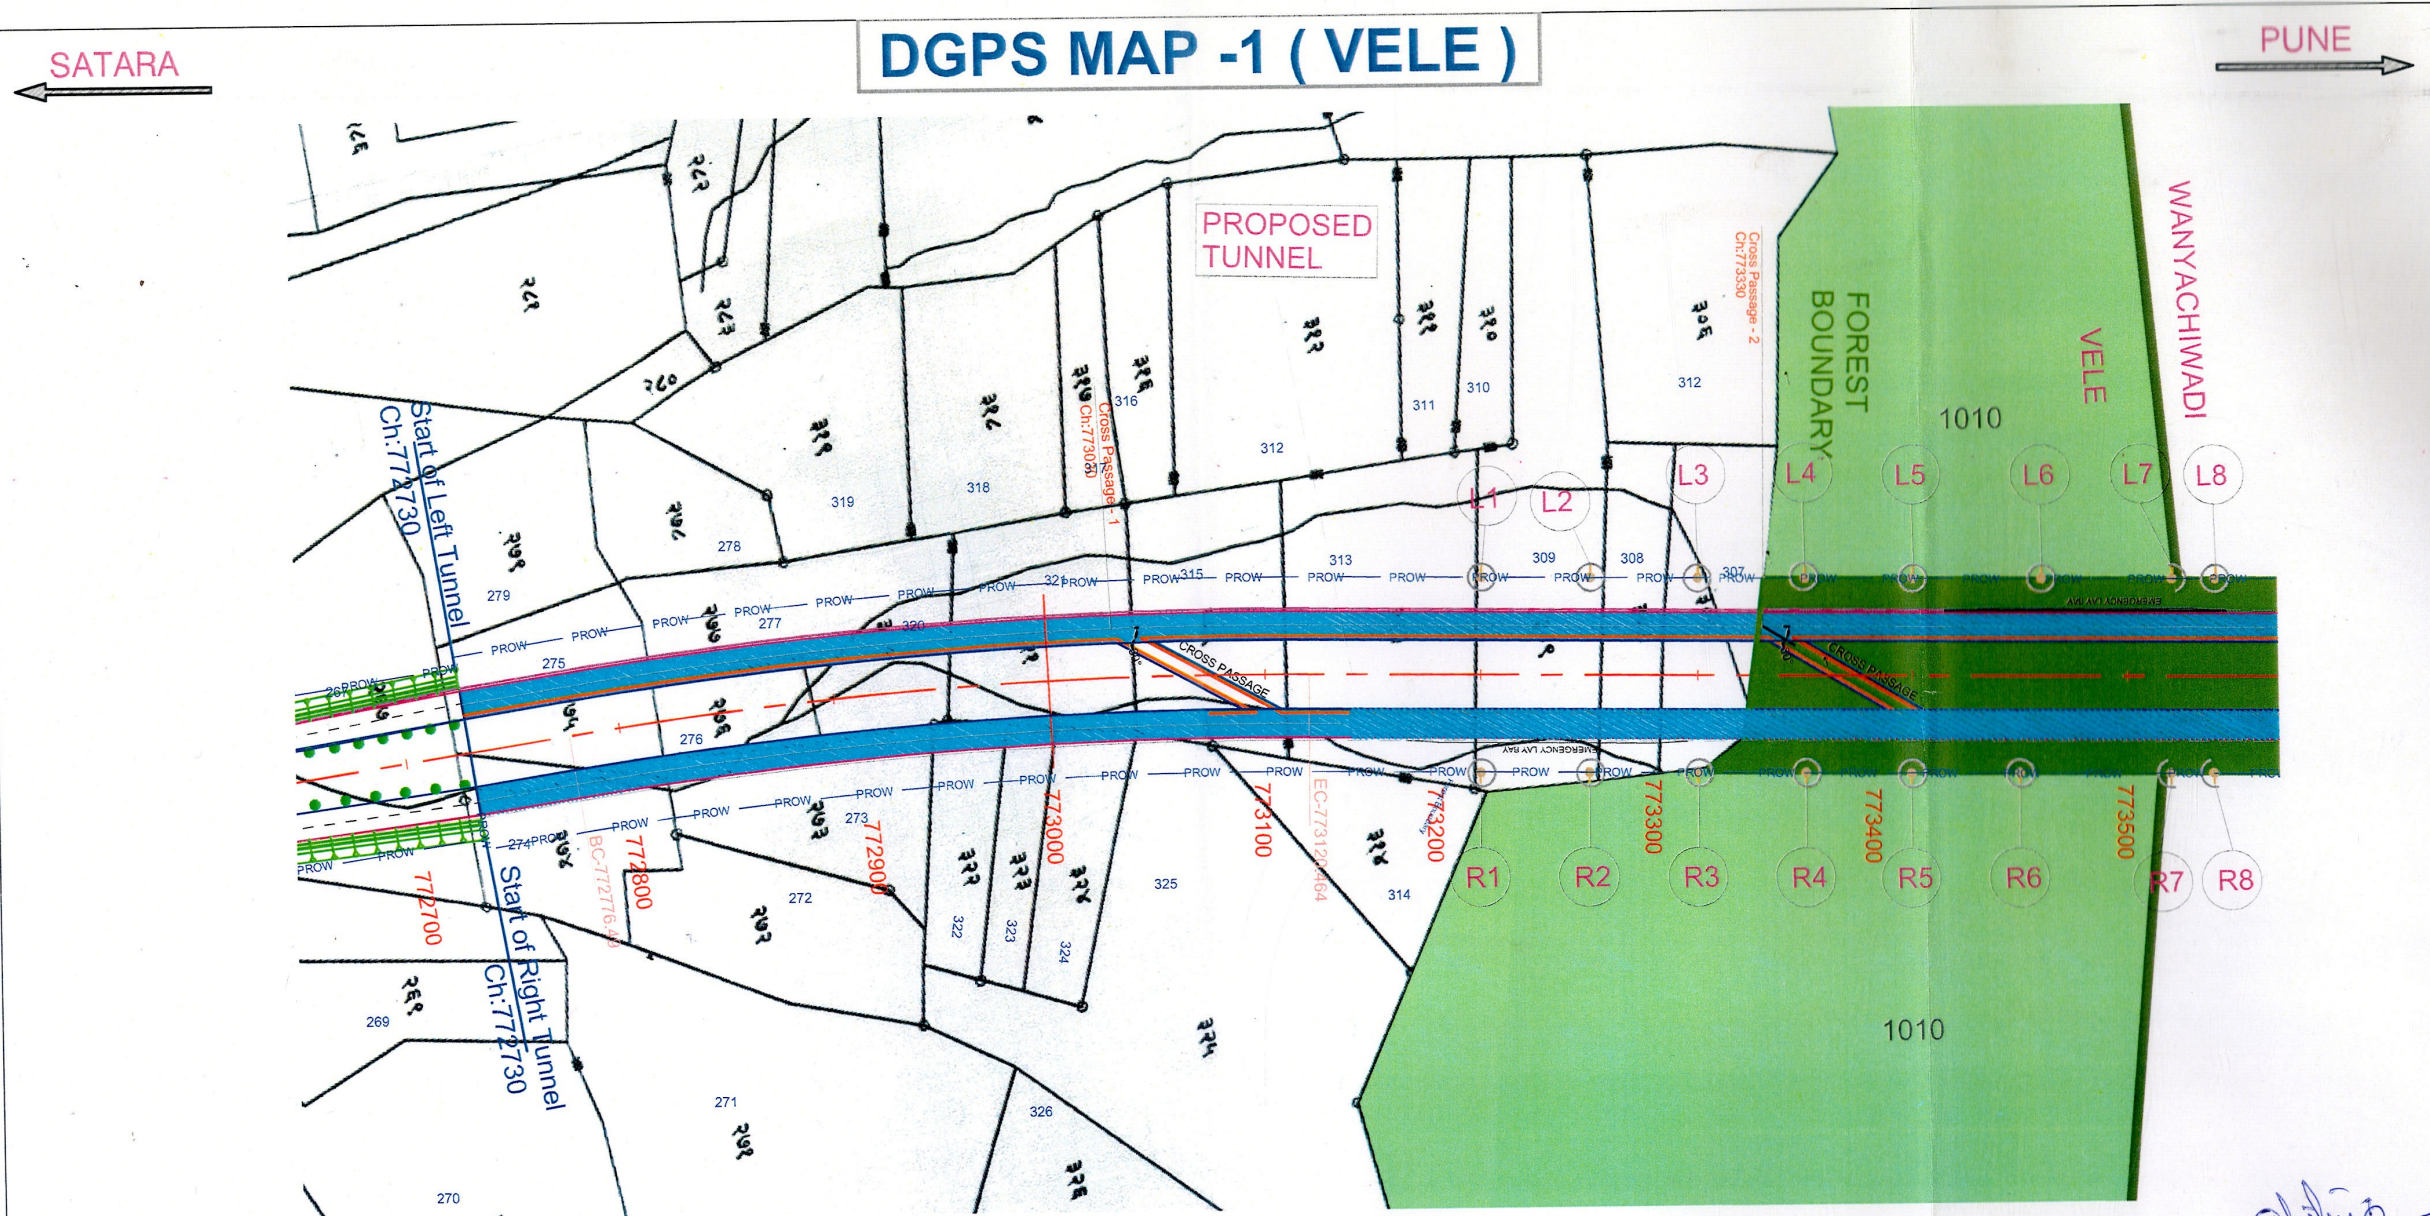

VELE VILLAGE	CHAINAGE	LHS		RHS	
		LATITUDE (NORTHING)	LONGITUDE (EASTING)	LATITUDE (NORTHING)	LONGITUDE (EASTING)
START OF FOREST	773331	18° 1' 0.38"	73° 59' 53.71"	773313	18° 0' 58.97" 73° 59' 56.47"
END OF FOREST	773520	18° 1' 6.25"	73° 59' 55.58"	773513	18° 1' 5.19" 73° 59' 58.44"

GEOGRAPHICAL CO-ORDINATES						
S.NO	LHS		POINT NO.	RHS		POINT NO.
	LATITUDE (NORTHING)	LONGITUDE (EASTING)		LATITUDE (NORTHING)	LONGITUDE (EASTING)	
1	18° 0' 56.31"	73° 59' 52.42"	L1	18° 0' 55.45"	73° 59' 55.35"	R1
2	18° 0' 57.87"	73° 59' 52.92"	L2	18° 0' 57.01"	73° 59' 55.84"	R2
3	18° 0' 59.40"	73° 59' 53.41"	L3	18° 0' 58.57"	73° 59' 56.33"	R3
4	18° 1' 0.97"	73° 59' 53.88"	L4	18° 1' 0.14"	73° 59' 56.83"	R4
5	18° 1' 2.53"	73° 59' 54.40"	L5	18° 1' 1.66"	73° 59' 57.33"	R5
6	18° 1' 4.40"	73° 59' 54.99"	L6	18° 1' 3.24"	73° 59' 57.82"	R6
7	18° 1' 6.28"	73° 59' 55.59"	L7	18° 1' 5.41"	73° 59' 58.52"	R7

FOREST AREA STATEMENT					
S.No	Name of Village	Name of Taluka	Survey Number	Slope Area in Hec	Plan area in Hec
1.	VELE	WAI	1010	2.250	1.720
2.	WANYACHIWADI	KHANDALA	473	5.010	4.180
Total Area =				7.260	5.900

Legend :

- Proposed CL
- Proposed ROW
- Forest Diversion Area
- Forest Area
- Tunnel Area

PROJECT TITLE :

PREPARATION OF DETAILED PROJECT REPORT FOR CONSTRUCTION OF NEW 6-LANE TUNNEL IN KHAMBATKI GHAT SECTION INCLUDING APPROACHES FROM EX. KM. 771.730 TO KM. 782.000 IN PUNE-SATARA SECTION OF NH 4 IN THE STATE OF MAHARASHTRA

Project Director
National Highways Authority of India
Project Implementation Unit, Pune

