


# Lay-out Plan.

of Increasing Capacity Jai Shree Drain RO 0 to 14000

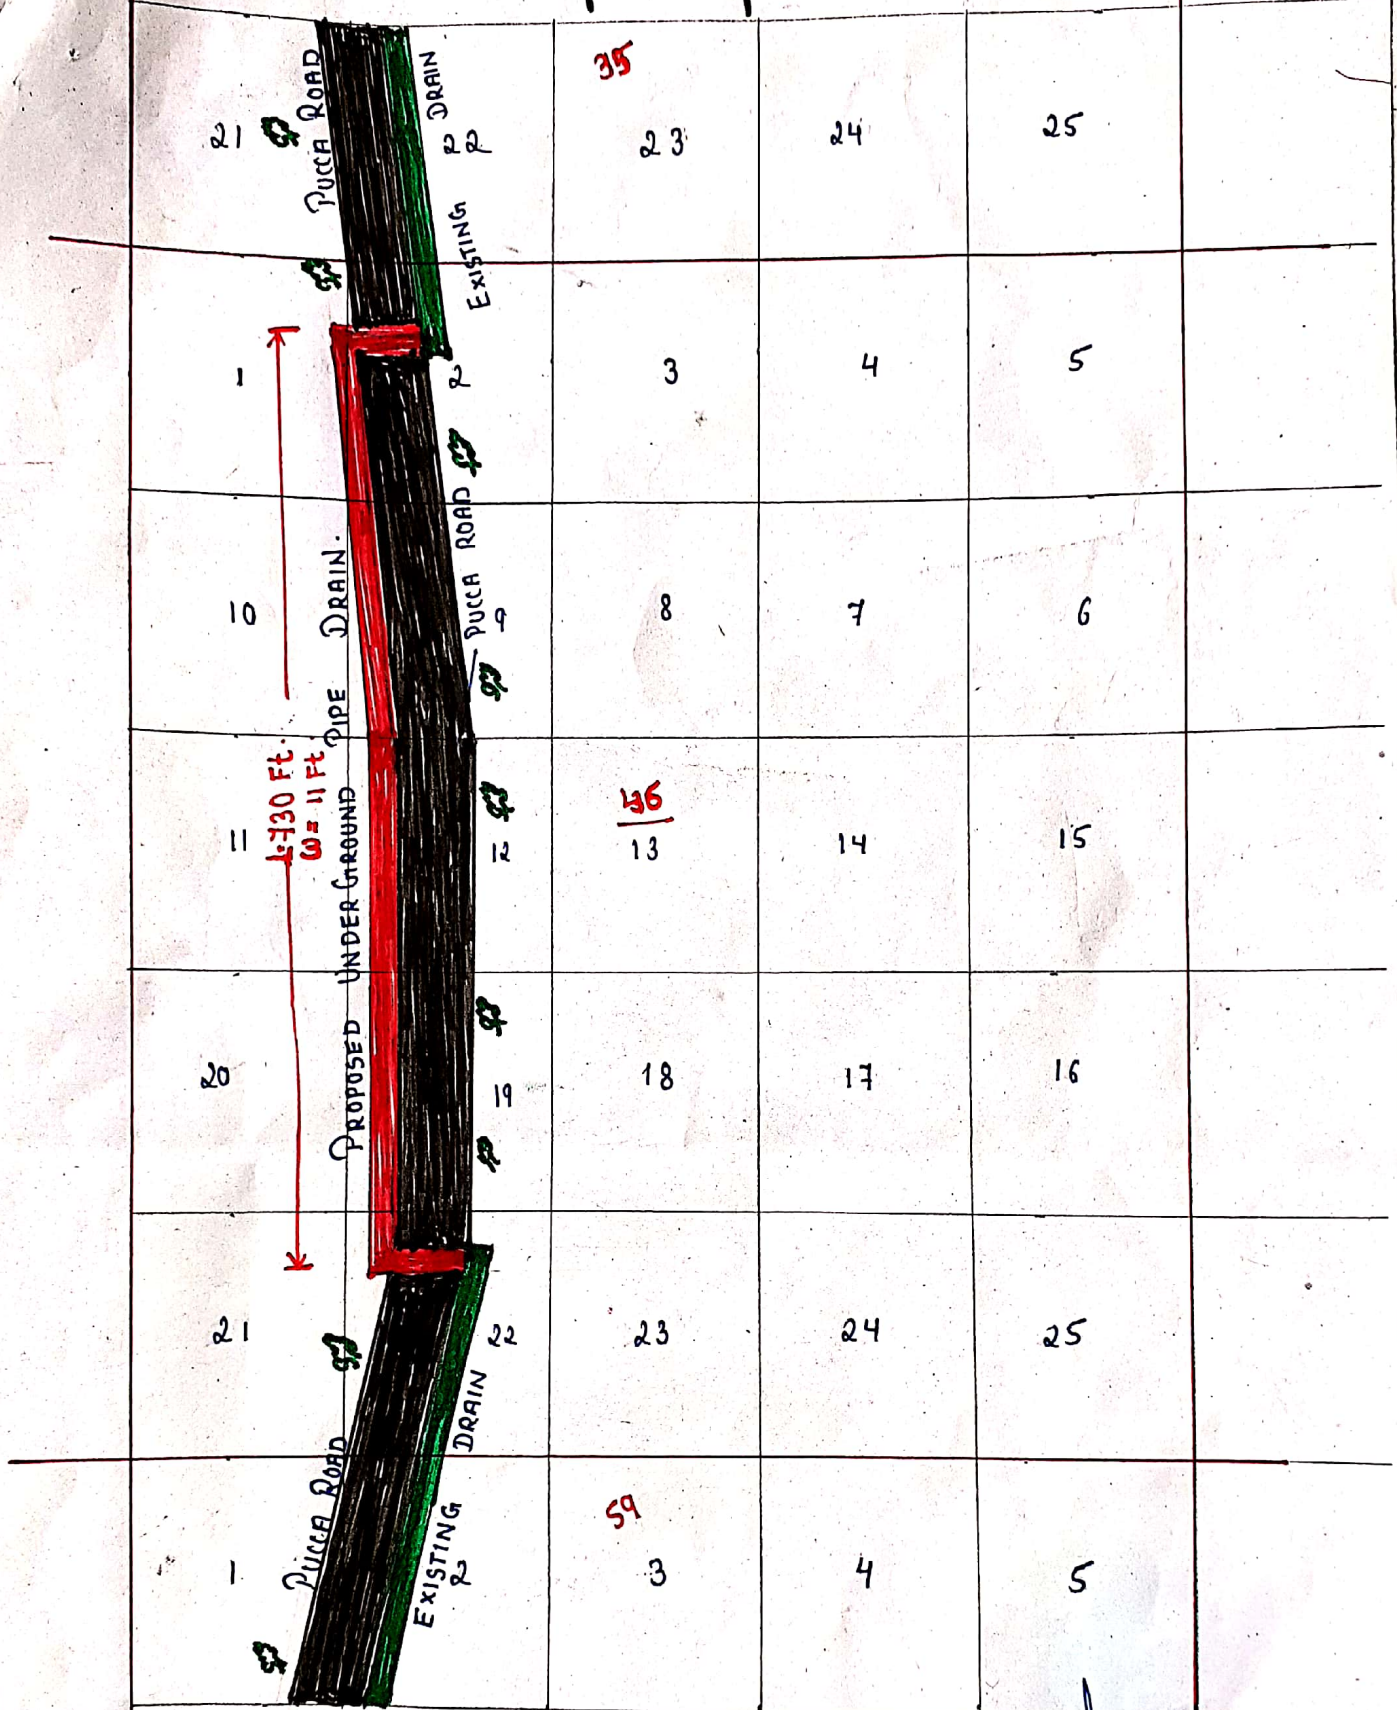

$$730 \times 11 = 8030 \text{ Sqft}$$

$$\frac{8030}{43560} = 0.184$$

$$= \underline{\underline{0.075 \text{ Heel.}}}$$

Executive Engineer  
 BOND WATER SERVICES DIVN.  
 BHIWANI