








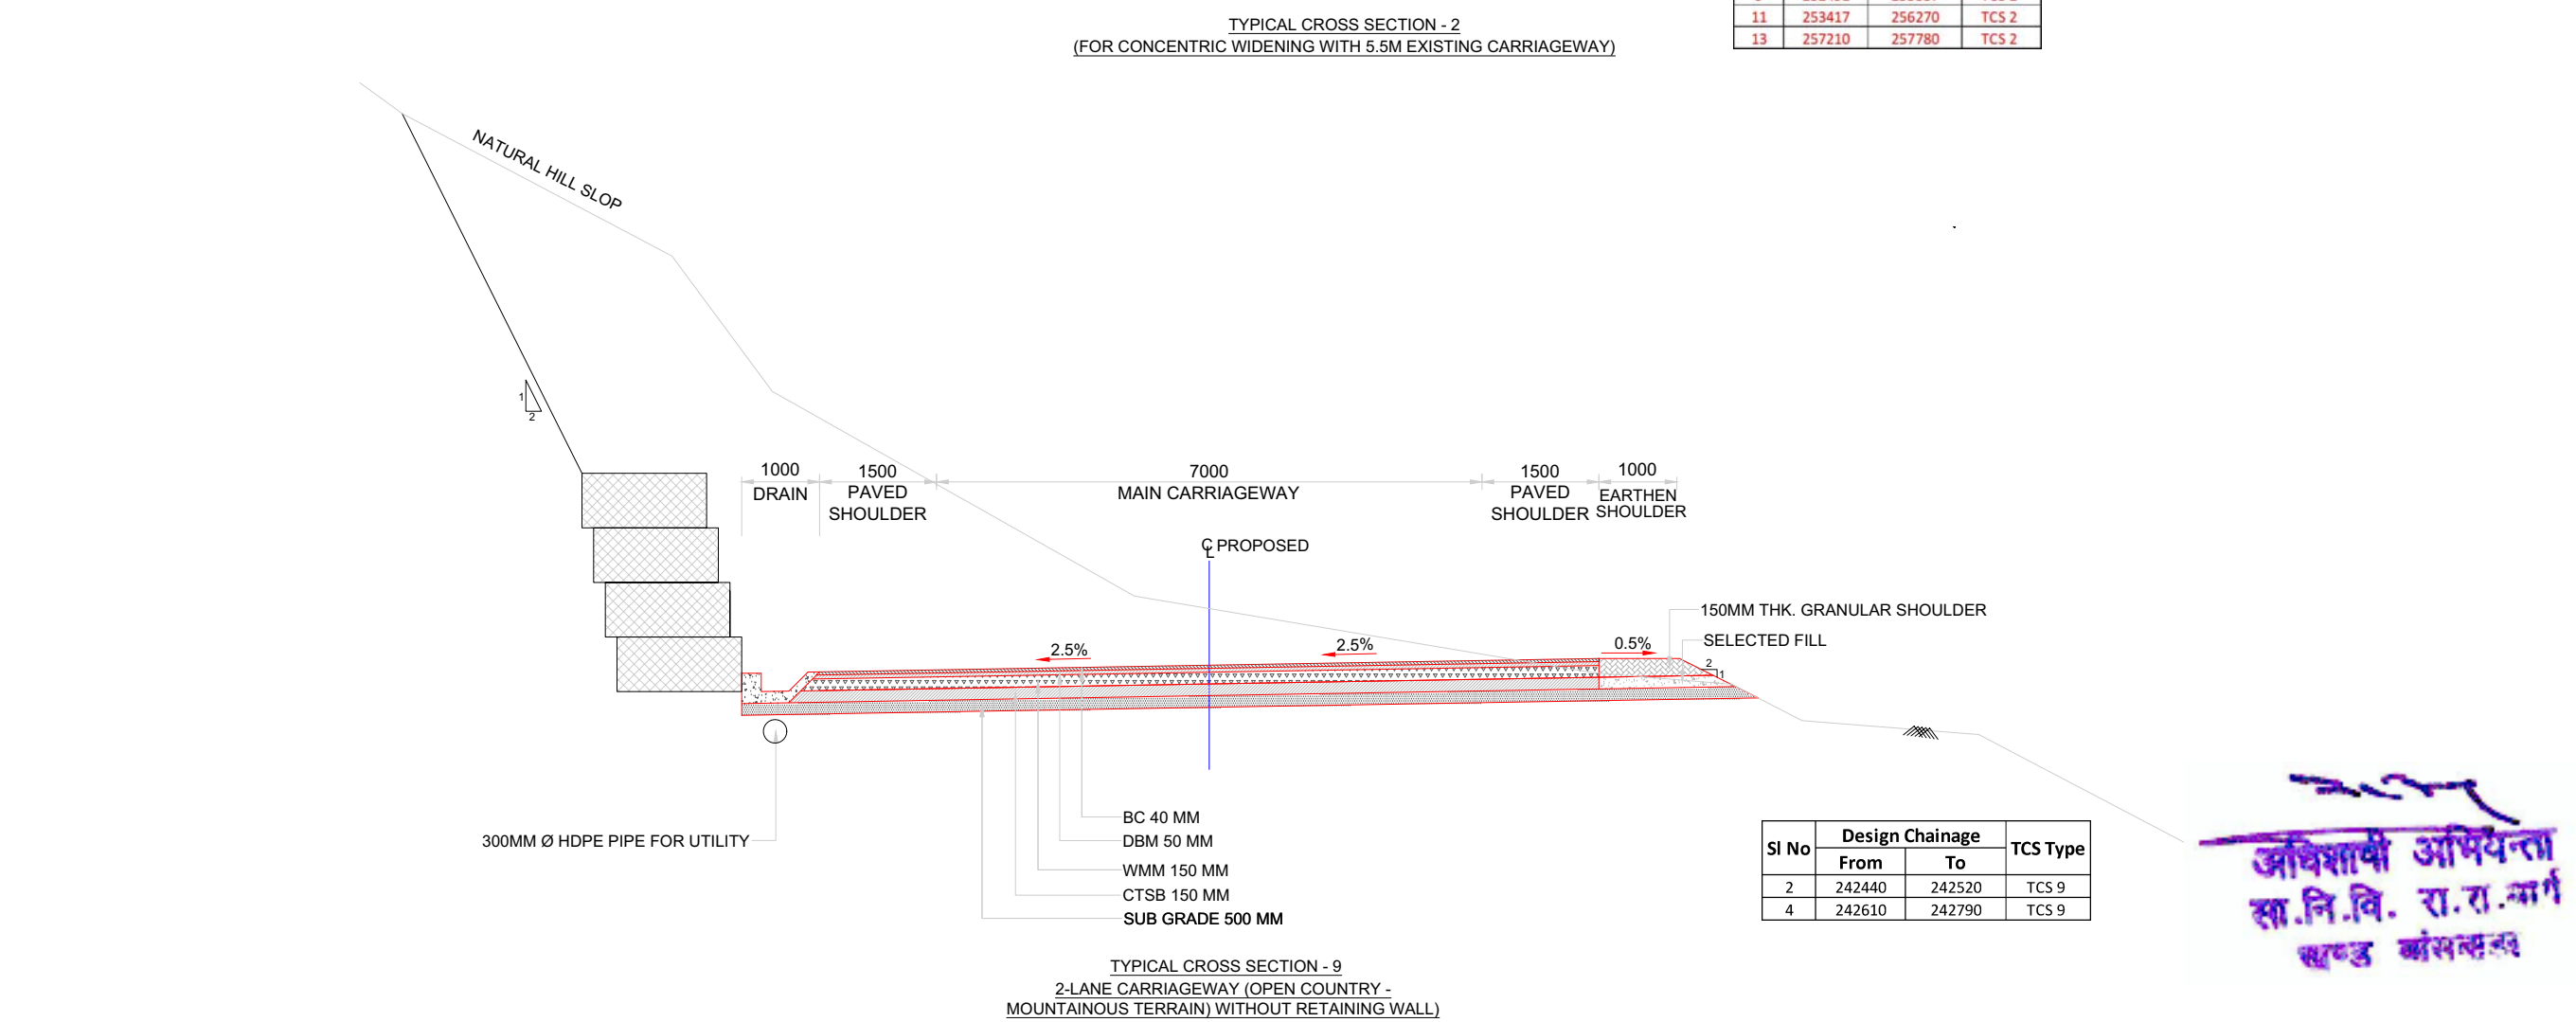







अविभावी अभियन्ता  
सा.नि.वि. रा.रा.गार्ग  
राष्ट्रवादी कार्यकर्ता


Client:  <b>MINISTRY OF ROAD TRANSPORT &amp; HIGHWAY'S</b> (Ministry of Shipping, Road Transport & Highways)		Authority Engineer:  		Proof Checking Consultant:  		Design Director  		PROJECT: <b>WIDENING/STRENGTHENING/UPGRADATION TO TWO LANE WITH PAVED SHOULDER CONFIGURATION FROM EXISTING KM 251.120 TO KM 275.000(WAJWANA-BANSWARA) SECTION OF NH-927A IN THE STATE OF RAJASTHAN ON ENGINEERING, PROCUREMENT AND CONSTRUCTION (EPC) MODE</b>		<table border="1"> <tr> <td colspan="10"></td> <td colspan="2">TITLE: TYPICAL CROSS SECTION</td> </tr> <tr> <td colspan="2">DRN.</td> <td colspan="2">DHARMA</td> <td colspan="2"></td> <td colspan="2">AUTHORIZED SIGNATURE (DESIGN DIRECTOR)</td> <td colspan="2">SCALE</td> <td colspan="2">1:30</td> </tr> <tr> <td colspan="2">DSND</td> <td colspan="2">THYAGRAJ</td> <td colspan="2"></td> <td colspan="2"></td> <td colspan="2">DATE</td> <td colspan="2">24th MAY 2018</td> </tr> <tr> <td colspan="2">CHKD.</td> <td colspan="2">L.P. REDDY</td> <td colspan="2"></td> <td colspan="2"></td> <td colspan="2">Rev.</td> <td colspan="2">0</td> </tr> </table>																				TITLE: TYPICAL CROSS SECTION		DRN.		DHARMA				AUTHORIZED SIGNATURE (DESIGN DIRECTOR)		SCALE		1:30		DSND		THYAGRAJ						DATE		24th MAY 2018		CHKD.		L.P. REDDY						Rev.		0																							
										TITLE: TYPICAL CROSS SECTION	
DRN.		DHARMA				AUTHORIZED SIGNATURE (DESIGN DIRECTOR)		SCALE		1:30	
DSND		THYAGRAJ						DATE		24th MAY 2018	
CHKD.		L.P. REDDY						Rev.		0	
EPC Contractor:  <b>MEHTA CONSTRUCTION COMPANY</b> 120, Sector 14, Urban Estate, Karnal-132001 Tel # 0184-2205605, Fax # 0184-2205940 E-mail : mehtaconst9@gmail.com		Design Consultant:  <b>CTL GLOBAL SERVICES PVT. LIMITED.</b> 101, 1ST Floor, Krishna Chambers, HAL, Airport Road, Bangalore-560017. Ph: +91 080 23433992 / 93, Fax: +91 080 23433994		Safety Consultant:  						<table border="1"> <tr> <td colspan="2">24.05.2018</td> <td colspan="2">0</td> <td colspan="2">4</td> <td colspan="2">FOR APPROVAL</td> <td colspan="2">Dharma</td> <td colspan="2">Thyagraj</td> <td colspan="2">L.P. Reddy</td> </tr> <tr> <td colspan="2">DATE</td> <td colspan="2">REV.</td> <td colspan="2">CODE</td> <td colspan="2">PARTICULARS</td> <td colspan="2">DRAWN</td> <td colspan="2">CHKD.</td> <td colspan="2">APPD.</td> </tr> <tr> <td colspan="14">REVISIONS</td> </tr> <tr> <td colspan="14">STATUS CODE : 1. PRELIMINARY COPY. 2. FOR REVIEWS. 3. MATERIAL PROCUREMENT.</td> </tr> <tr> <td colspan="14">4. FOR APPROVAL. 5. APPROVED FOR CONSTRUCTION.</td> </tr> </table>										24.05.2018		0		4		FOR APPROVAL		Dharma		Thyagraj		L.P. Reddy		DATE		REV.		CODE		PARTICULARS		DRAWN		CHKD.		APPD.		REVISIONS														STATUS CODE : 1. PRELIMINARY COPY. 2. FOR REVIEWS. 3. MATERIAL PROCUREMENT.														4. FOR APPROVAL. 5. APPROVED FOR CONSTRUCTION.													
24.05.2018		0		4		FOR APPROVAL		Dharma		Thyagraj		L.P. Reddy	
DATE		REV.		CODE		PARTICULARS		DRAWN		CHKD.		APPD.	
REVISIONS	
STATUS CODE : 1. PRELIMINARY COPY. 2. FOR REVIEWS. 3. MATERIAL PROCUREMENT.	
4. FOR APPROVAL. 5. APPROVED FOR CONSTRUCTION.	
DRG.NO.CTL/NH-927A/RD/HW/TCS/ 01	



<div><div>MINISTRY OF ROAD TRANSPORT &amp; HIGHWAY'S (Ministry of Shipping, Road Transport &amp; Highways)</div></div>		Project Engineer:	Design Checking Consultant:	Design Director:	<div>PROJECT:</div> <div>WIDENING/STRENGTHENING/UPGRADATION TO TWO LANE WITH PAVED SHOULDER CONFIGURATION FROM EXISTING KM 251.120 TO KM 275.000(WAJWANA-BANSWARA) SECTION OF NH-927A IN THE STATE OF RAJASTHAN ON ENGINEERING, PROCUREMENT AND CONSTRUCTION (EPC) MODE</div>	<div>TYPICAL CROSS SECTION</div>									
<div><div><div>MEHTA CONSTRUCTION COMPANY</div></div><div>120, Sector 14, Urban Estate, Karnal-132001 Tel # 0184-2206605, Fax # 0184-2205940 E-mail : mehtaconst09@gmail.com</div></div>	Design Consultant:	Safety Consultant:	DRN: DHARMA			<div></div> AUTHORIZED SIGNATURE (DESIGN DIRECTOR)	SCALE	1:30	DATE		24th MAY 2018				
	<div><div>CTL GLOBAL SERVICES PVT. LIMITED.</div></div> <div>101, 1ST Floor, Krishna Chambers, HAL, Airport Road, Bangalore-560017. Ph: +91 080 23433992 / 93, Fax: +91 080 23433994</div>			24.05.2018 0 4		Dharmaraj Thyagraj L.P.Reddy	DSND THYAGRAJ			Rev.	0				
						DATE REV. CODE PARTICULARS DRAWN CHKD. APPD.		CHKD. L.P.REDDY							
						REVISIONS		STATUS CODE : 1. PRELIMINARY COPY. 2. FOR REVIEWS. 3. MATERIAL PROCUREMENT. 4. FOR APPROVAL. 5. APPROVED FOR CONSTRUCTION.		DRG.NO.CTL/NH-927A/RD/HW/TCS/ 02					


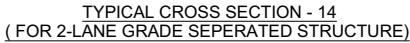


Sl No	Design Chainage		TCS Type
	From	To	
12	256270	257210	TCS 14

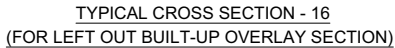

Sl No	Design Chainage		TCS Type
	From	To	
6	248780	251710	*TCS 16/16B
14	257780	261300	*TCS 16/16B
16	262100	264373.3073	*TCS 16/16B

अधिकांश अर्थव्यवस्था  
सा.नि.वि. रा.रा.मार्ग  
संयुक्त व्यवस्था

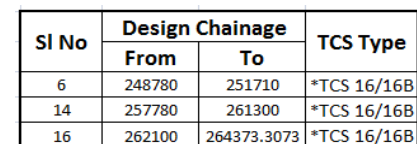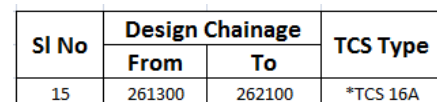

अधिकांश अधिवक्ता  
हा.नि.वि. रा.रा.मार्ग  
समूह कायदाद्वारा