


18

Layout Plan for
Rehabilitation of Rantalodhi village near Warora in Compartment-14 B , Range-Warora , for
OFFICE OF TADOBA ANDHERI TIGER RESERVE (TATR), CHANDRAPUR

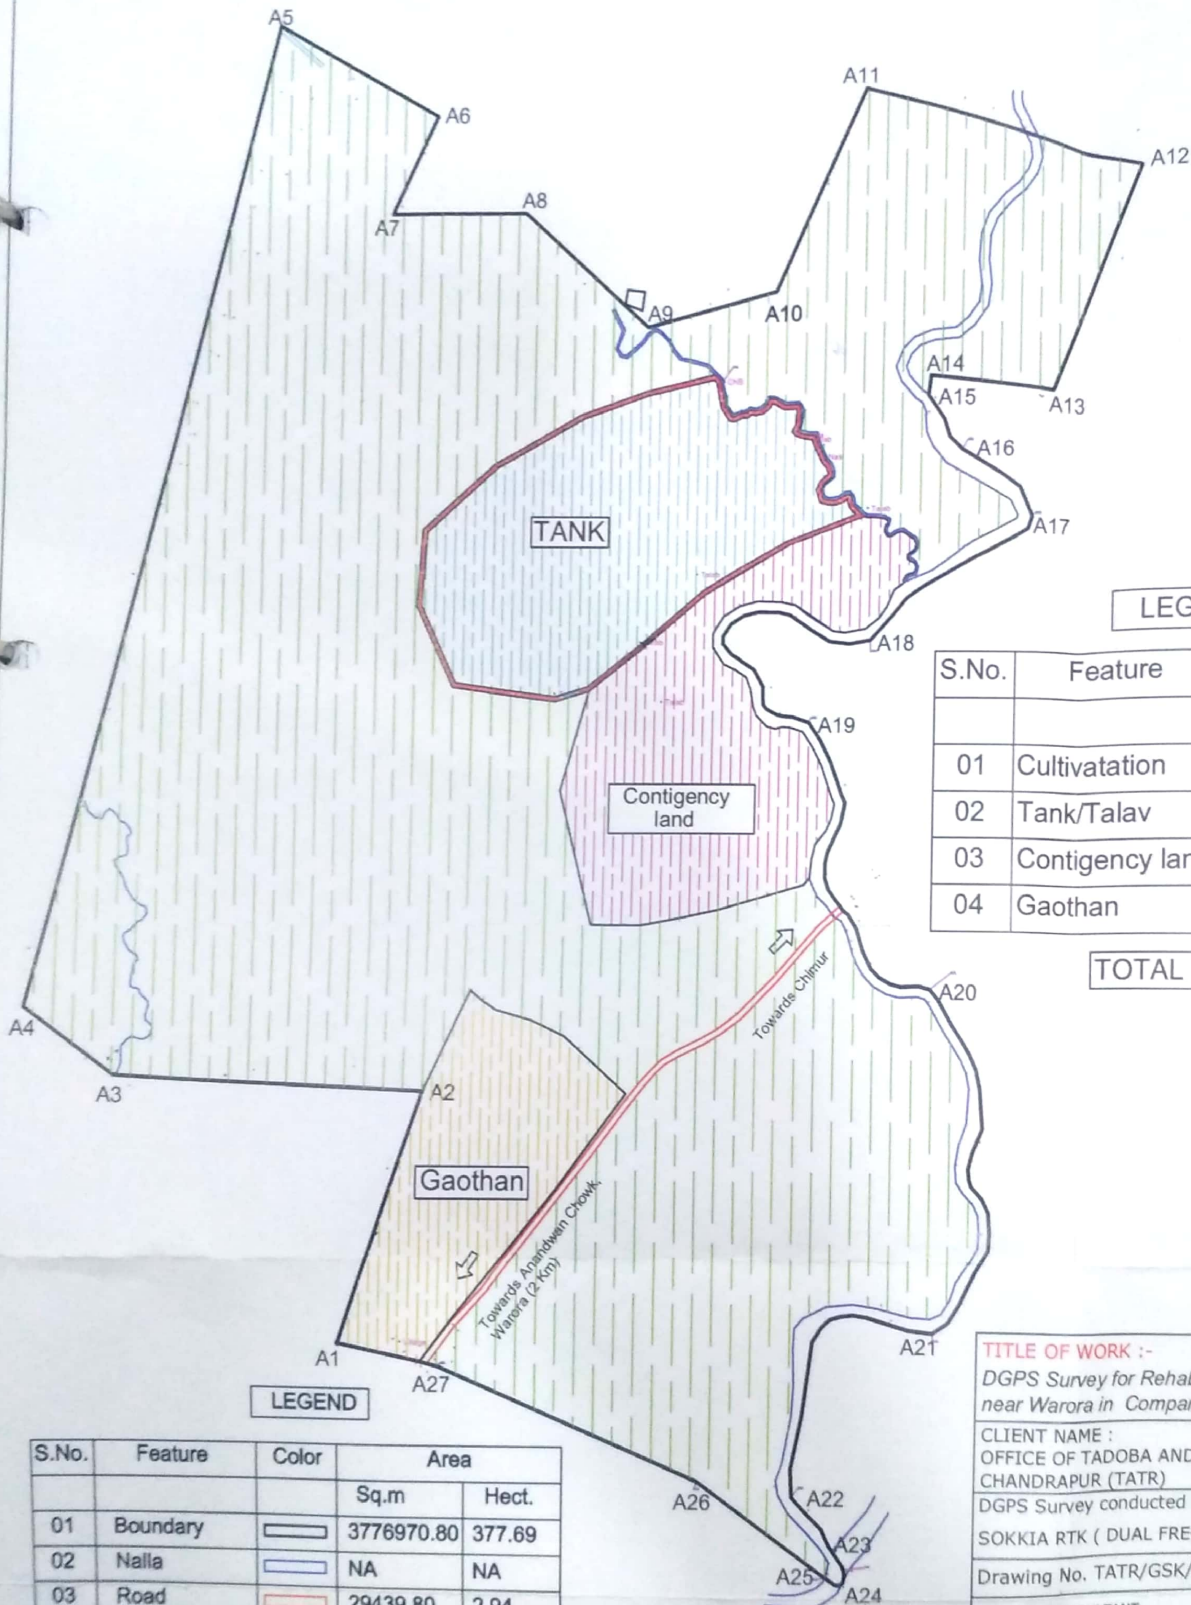

LEGEND

| S.No. | Feature | Color | Area |
|-------|------------------|-------|----------|
| | | | Hect. |
| 01 | Cultivation | | 290.00 |
| 02 | Tank/Talav | | 35 hect. |
| 03 | Contingency land | | 29.75 |
| 04 | Gaothan | | 20.00 |

TOTAL AREA 374.75 hect.

LEGEND

| S.No. | Feature | Color | Sq.m | Hect. |
|--|--------------------------------------|-------|------------|---------------|
| 01 | Boundary | | 3776970.80 | 377.69 |
| 02 | Nalla | | NA | NA |
| 03 | Road (Denotified in year 1906) | | 29439.80 | 2.94 |
| NET AREA PROPOSED FOR DIVERSION | | | | 374.75 |

TITLE OF WORK :-

DGPS Survey for Rehabilitation of Rantalodhi village near Warora in Compartment-14 B , Range-Warora

CLIENT NAME :
 OFFICE OF TADOBA ANDHERI TIGER RESERVE,
 CHANDRAPUR (TATR)

DGPS Survey conducted by :
 SOKKIA RTK (DUAL FREQUENCY) DGPS Instrument

Drawing No. TATR/GSK/02

SURVEY CONSULTANT

GSK INFOSYSTEMS
 Address : Ground Floor , Hanfi Complex,
 Jatpura Gate, Chandrapur-MS
 PH.NO. 0172-273555, 9881273553
 e-mail : gsk@gskinfosystems.com

Ground Floor, Hanfi Complex,
 Jatpura Gate, Chandrapur

AN ISO 9001:2001 Certified Company

(A.L. Sonkumar)
 Divisional Forest Officer
 Chandrapur Division, Chandrapur

(N.S. Lakshmi)
 Dy. Director (Core),
 Tadoba-Andhari Tiger Project
 Chandrapur.