


Linear Plan of Construction of four lane road from
 Airport to Main bye-pass Km. 260.535 to 261.500 (CM
 Announcement Code No 24520 dated 20.11.2018) in Sirsa
 Distt.

Scale :- Not to scale

L.W = 30.18
 F.W. 20.42

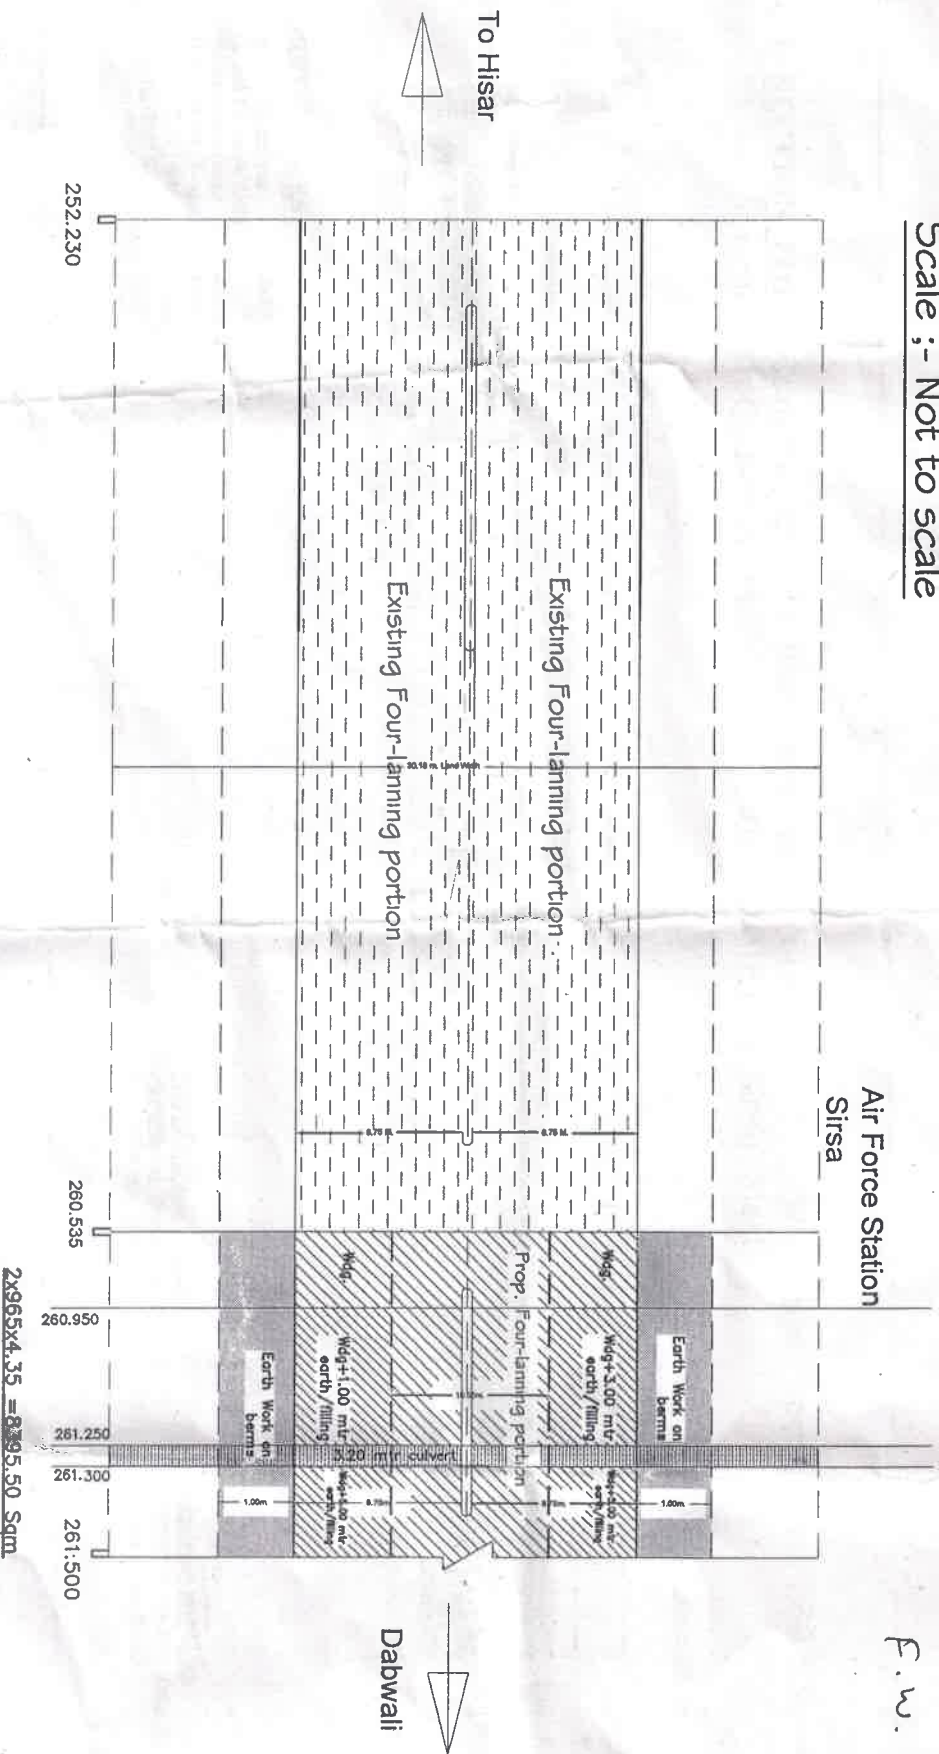

Reference :-
 Existing Four-lane Portion
 Propo Four - Lane Portion

Sub Divisional Engineer
 Prov. Sub Division No. I
 PWD B&R Br. Sirsa

Executive Engineer
 Prov. Division No. II
 PWD B&R Br. Sirsa