


SKETCH SHWOING THE PROPOSED DISRESERVATION PORTION FOR APTRANSCO DEPT, FOR CONSTRUCTION  
OF 132/33 KV SUB STATION AIIMS, FROM TADEPALLI R F, MANGALAGIRI BLOCK OF S.NO:372 OF  
TADEPALLI VILLAGE, GUNTUR DIST.

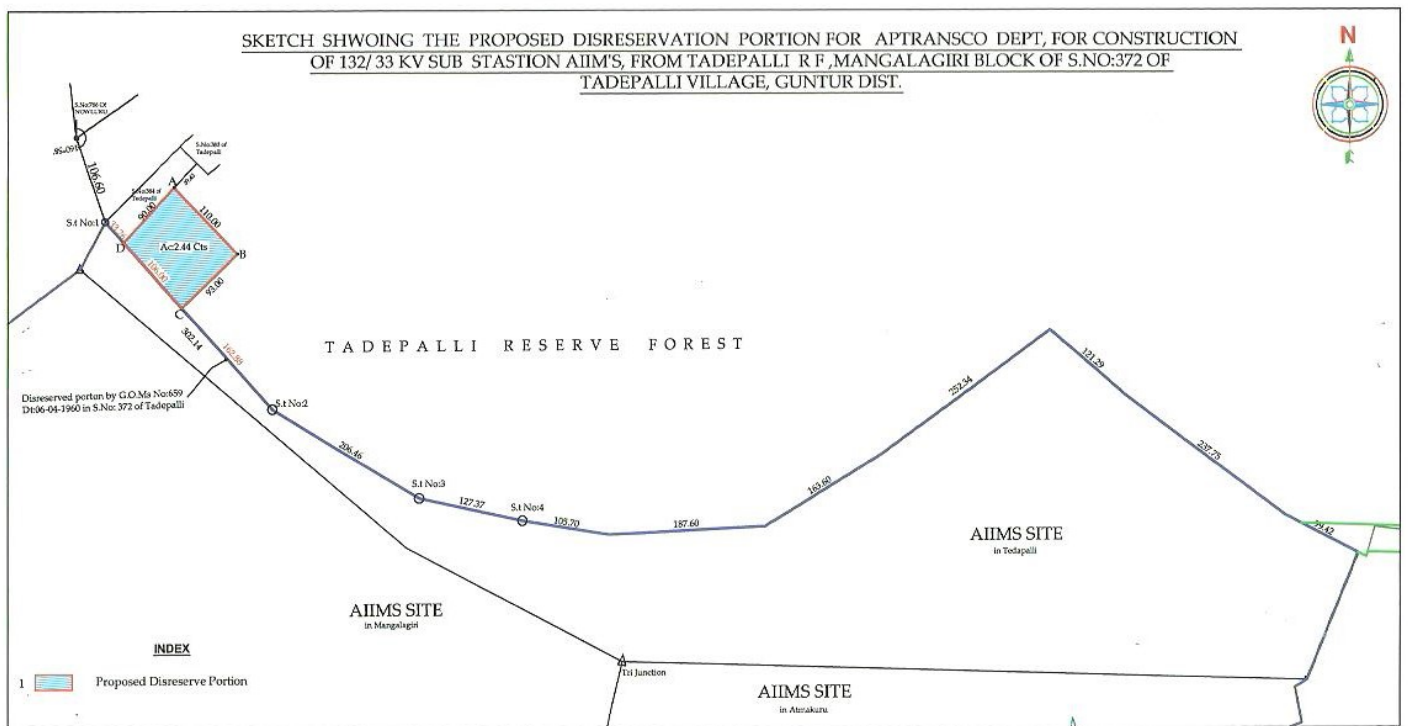

*N. Venkateswara Rao  
rgh*

*P. Mangal Rao*  
**Forest Range Officer**  
**Guntur**

*S. Rao*  
**Executive Engineer Electrical**  
**Construction Division**  
**A.P. TRANSCO, Guntur**

*S. Rao*  
**Divisional Forest Officer**  
**Guntur**