


Development of Emergency Landing Facility on National Highway No. 68 (Old no.15) from Km 109.740 to km 113.445 of Jaisalmer-Barmer Section in the state of Rajasthan

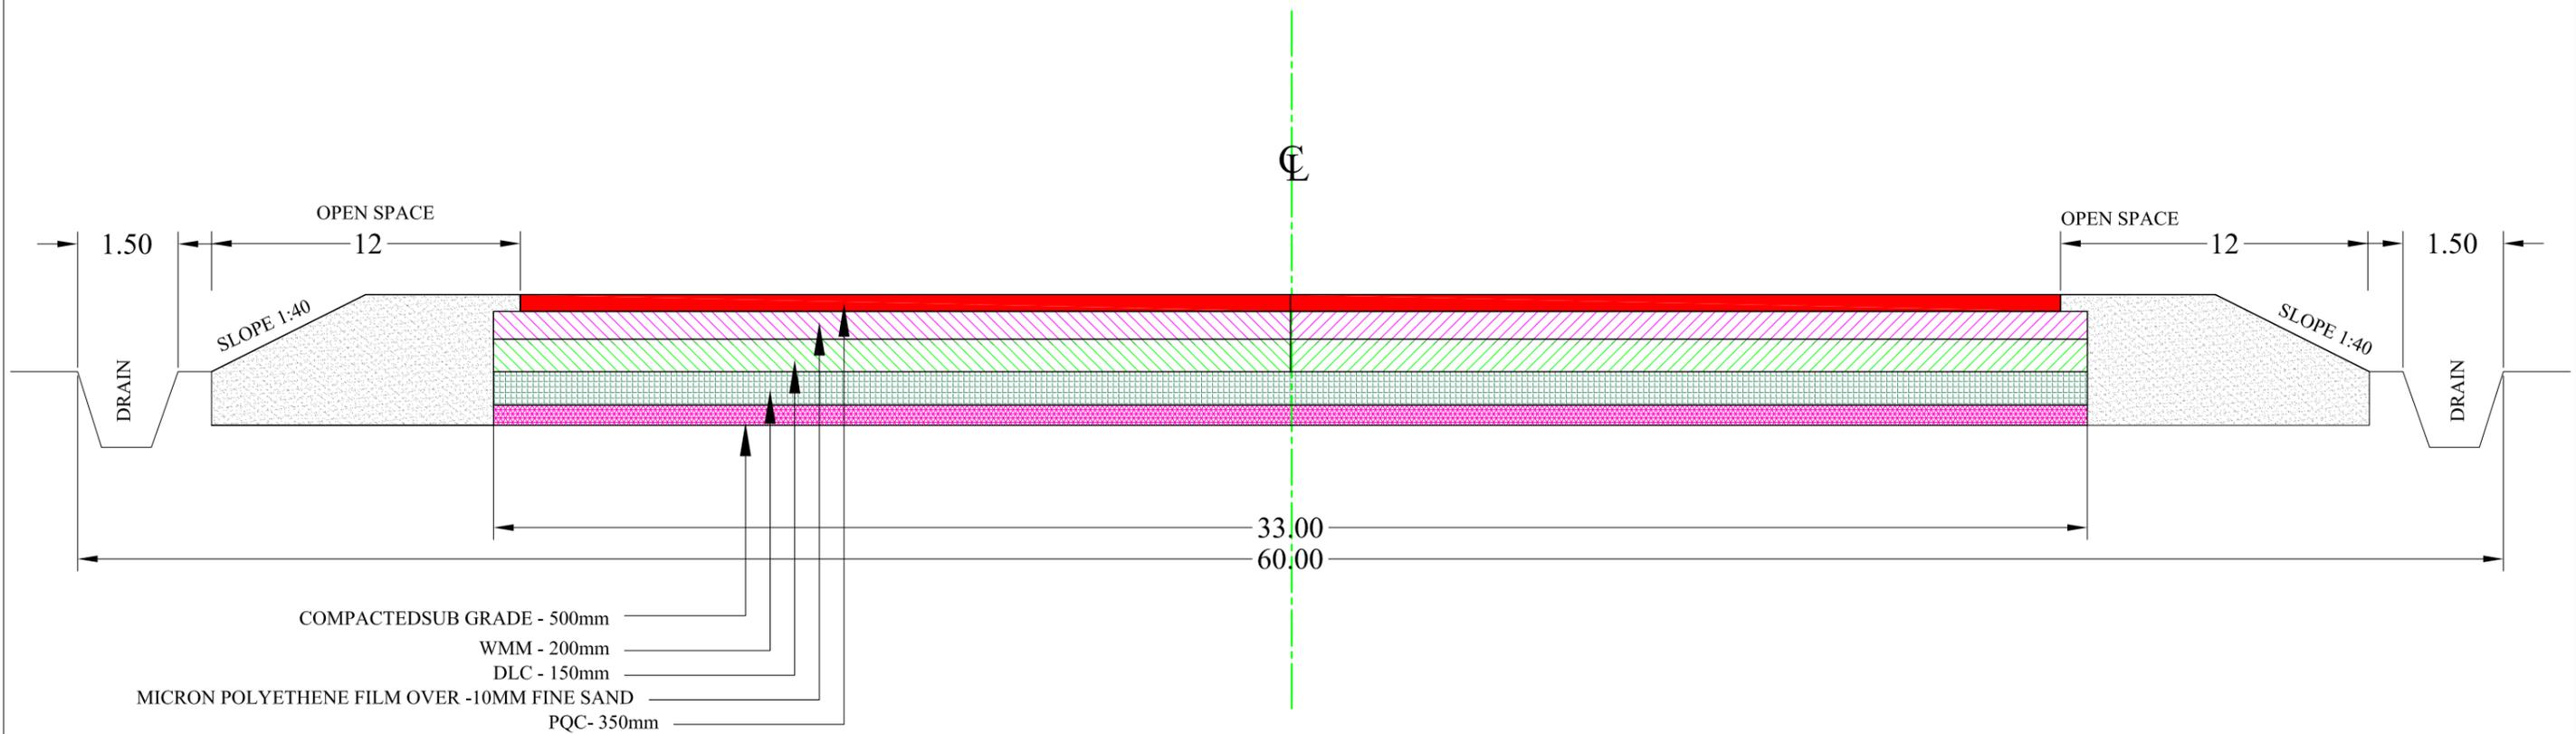


TYPICAL CROSS -SECTION OF EMERGENCY LANDING FACILITY

RoW of NHAI varies from 45m to 46 m and other proposed land to be acquired


Project Director
National Highway Authority of India
RLU, BARMER (J&K)

Development of Emergency Landing Facility on National Highway No. 68 (Old no.15) from Km 109.740 to km 113.445 of Jaisalmer-Barmer Section in the state of Rajasthan

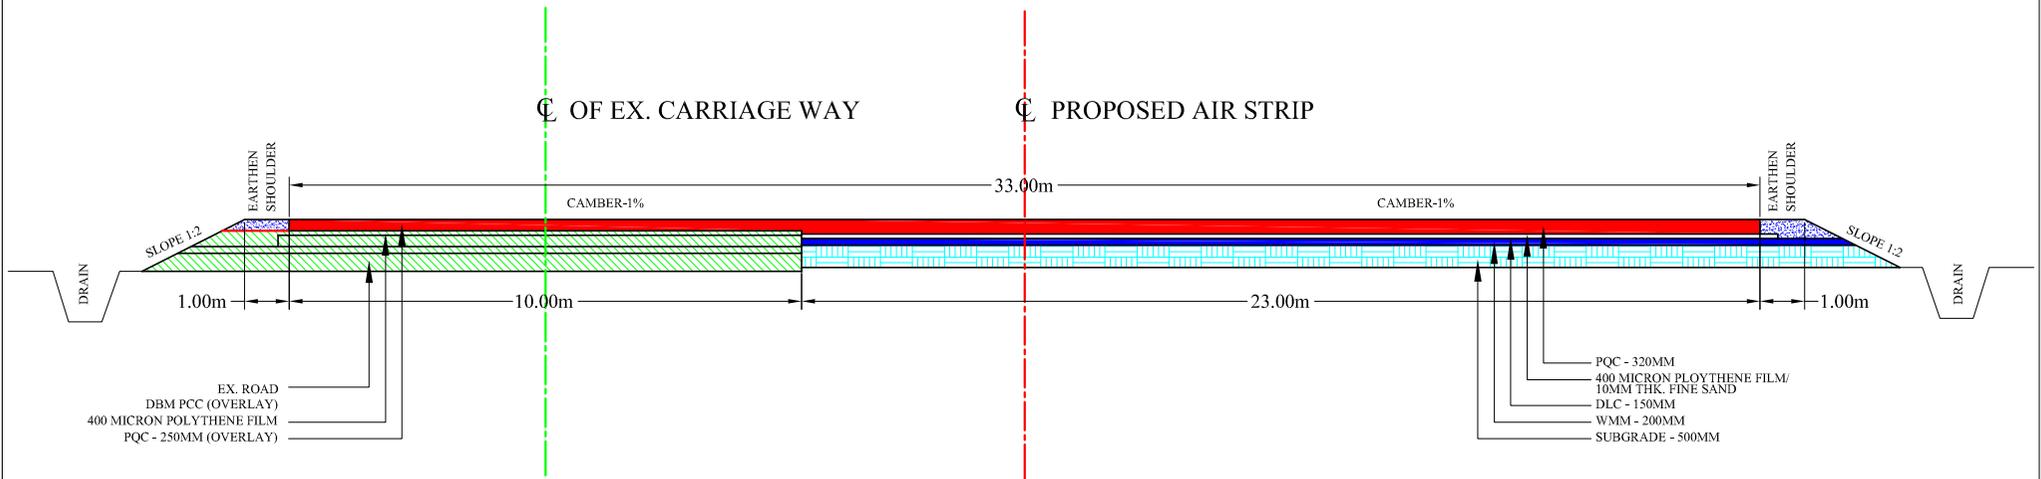

TYPICAL CROSS-SECTION AIR STRIP


Project Director
 National Highways Authority of India
 P.U. BARMER (Raj.)