


Name of work :- Manadar to Rowara via rowara ghata KM 5/500 to 9/500

TYPICAL CROSS SECTION OF ROAD FOR FLEXIBLE PAVEMENT

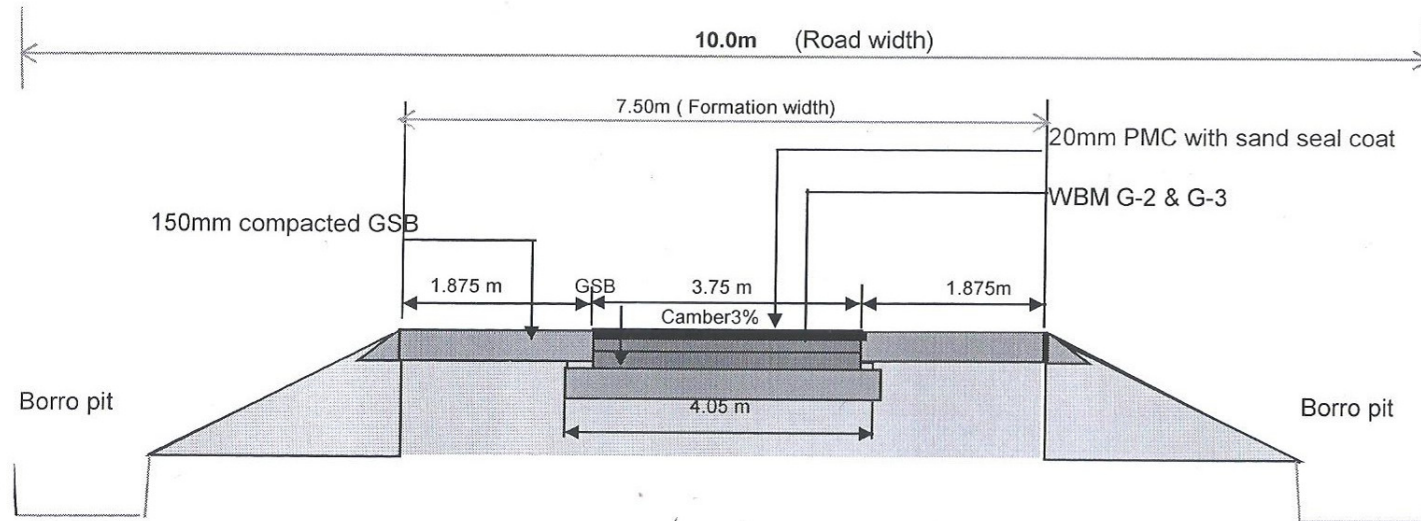

[Signature]
Assistant Engineer
PWD Sub Dn Sheoganj

[Signature]
Executive Engineer
PWD Dn Sirohi