


CO-ORDINATES OF PROPOSED CENTRELINE									
CHAINAGE	LATITUDE		LONGITUDE		SEC	DEG	MIN	SEC	DEG
	DEG	MIN	SEC	MIN					
0.000	28	6	30.964	93	18	12.893			
500.000	28	6	33.360	93	18	13.305			
1000.000	28	6	44.470	93	17	12.726			
1500.000	28	6	44.820	93	17	59.453			
2000.000	28	6	44.700	93	17	42.484			
2500.000	28	6	51.121	93	17	25.959			
3000.000	28	6	53.359	93	17	9.952			
3500.000	28	7	3.015	93	16	59.114			
4000.000	28	7	5.649	93	16	46.925			
4500.000	28	7	8.960	93	16	36.996			
5000.000	28	7	12.451	93	16	25.412			
5500.000	28	7	19.910	93	16	10.997			
6000.000	28	7	25.015	93	15	59.060			
6500.000	28	7	23.152	93	15	57.313			
7000.000	28	7	26.996	93	15	48.575			
7500.000	28	7	32.229	93	15	31.885			
8000.000	28	7	38.154	93	15	15.881			
8500.000	28	7	38.538	93	14	57.879			
9000.000	28	7	46.750	93	14	43.040			
9500.000	28	7	49.871	93	14	35.262			
10000.000	28	7	52.698	93	14	18.106			
10500.000	28	7	57.613	93	14	4.369			
11000.000	28	8	1.927	93	13	52.472			

11500.000	28	8	5.314	93	13	46.388
12000.000	28	8	6.851	93	13	46.198
12500.000	28	8	3.923	93	13	46.774
13000.000	28	8	5.190	93	13	44.505
13500.000	28	8	3.543	93	13	31.853
14000.000	28	8	5.299	93	13	27.864
14500.000	28	8	9.709	93	13	20.207
15000.000	28	8	10.654	93	13	20.688
15500.000	28	8	16.165	93	13	17.694
16000.000	28	8	23.673	93	13	9.826
16500.000	28	8	27.881	93	12	58.228
17000.000	28	8	40.160	93	12	47.492
17500.000	28	8	52.733	93	12	38.127
18000.000	28	9	4.200	93	12	28.135
18500.000	28	9	13.433	93	12	24.440
19000.000	28	9	19.645	93	12	20.274
19500.000	28	9	31.706	93	12	12.041
20000.000	28	9	36.850	93	12	7.596
20440.314	28	9	40.220	93	12	8.390

CO-ORDINATES OF PROPOSED BRIDGES									
CHAINAGE	LATITUDE		LONGITUDE		SEC	DEG	MIN	SEC	DEG
	DEG	MIN	SEC	MIN					
1110.000	28	6	43.229	93	18	8.946			
1318.000	28	6	43.360	93	18	1.385			
1665.000	28	6	44.534	93	17	54.384			
1840.000	28	6	43.455	93	17	48.082			
2330.000	28	6	48.776	93	17	31.411			
2425.000	28	6	49.566	93	17	28.046			
2645.000	28	6	54.449	93	17	22.701			
2700.000	28	6	54.201	93	17	20.615			
2926.000	28	6	53.504	93	17	12.496			
3230.000	28	6	56.338	93	17	2.829			
3665.000	28	7	5.285	93	16	56.994			
4209.000	28	7	9.738	93	16	41.246			
4852.000	28	7	9.967	93	16	30.022			
5015.000	28	7	12.900	93	16	25.027			
6840.000	28	7	24.693	93	15	53.327			
9565.000	28	7	50.985	93	14	33.458			
10420.000	28	7	59.580	93	14	5.909			
16100.000	28	8	20.919	93	13	8.542			
16455.000	28	8	27.376	93	12	59.740			
16835.000	28	8	35.360	93	12	57.752			
18663.000	28	9	18.459	93	12	21.854			

CO-ORDINATES OF OBLIGATORY POINTS									
CHAINAGE	LATITUDE		LONGITUDE		SEC	DEG	MIN	SEC	DEG
	DEG	MIN	SEC	MIN					
0.000	28	6	30.964	93	18	12.893			
0.000	28	6	30.285	93	18	11.352			
6820.000	28	7	24.051	93	15	54.153			
10830.000	28	7	59.171	93	13	57.752			
41418.566	28	9	40.220	93	12	8.390			

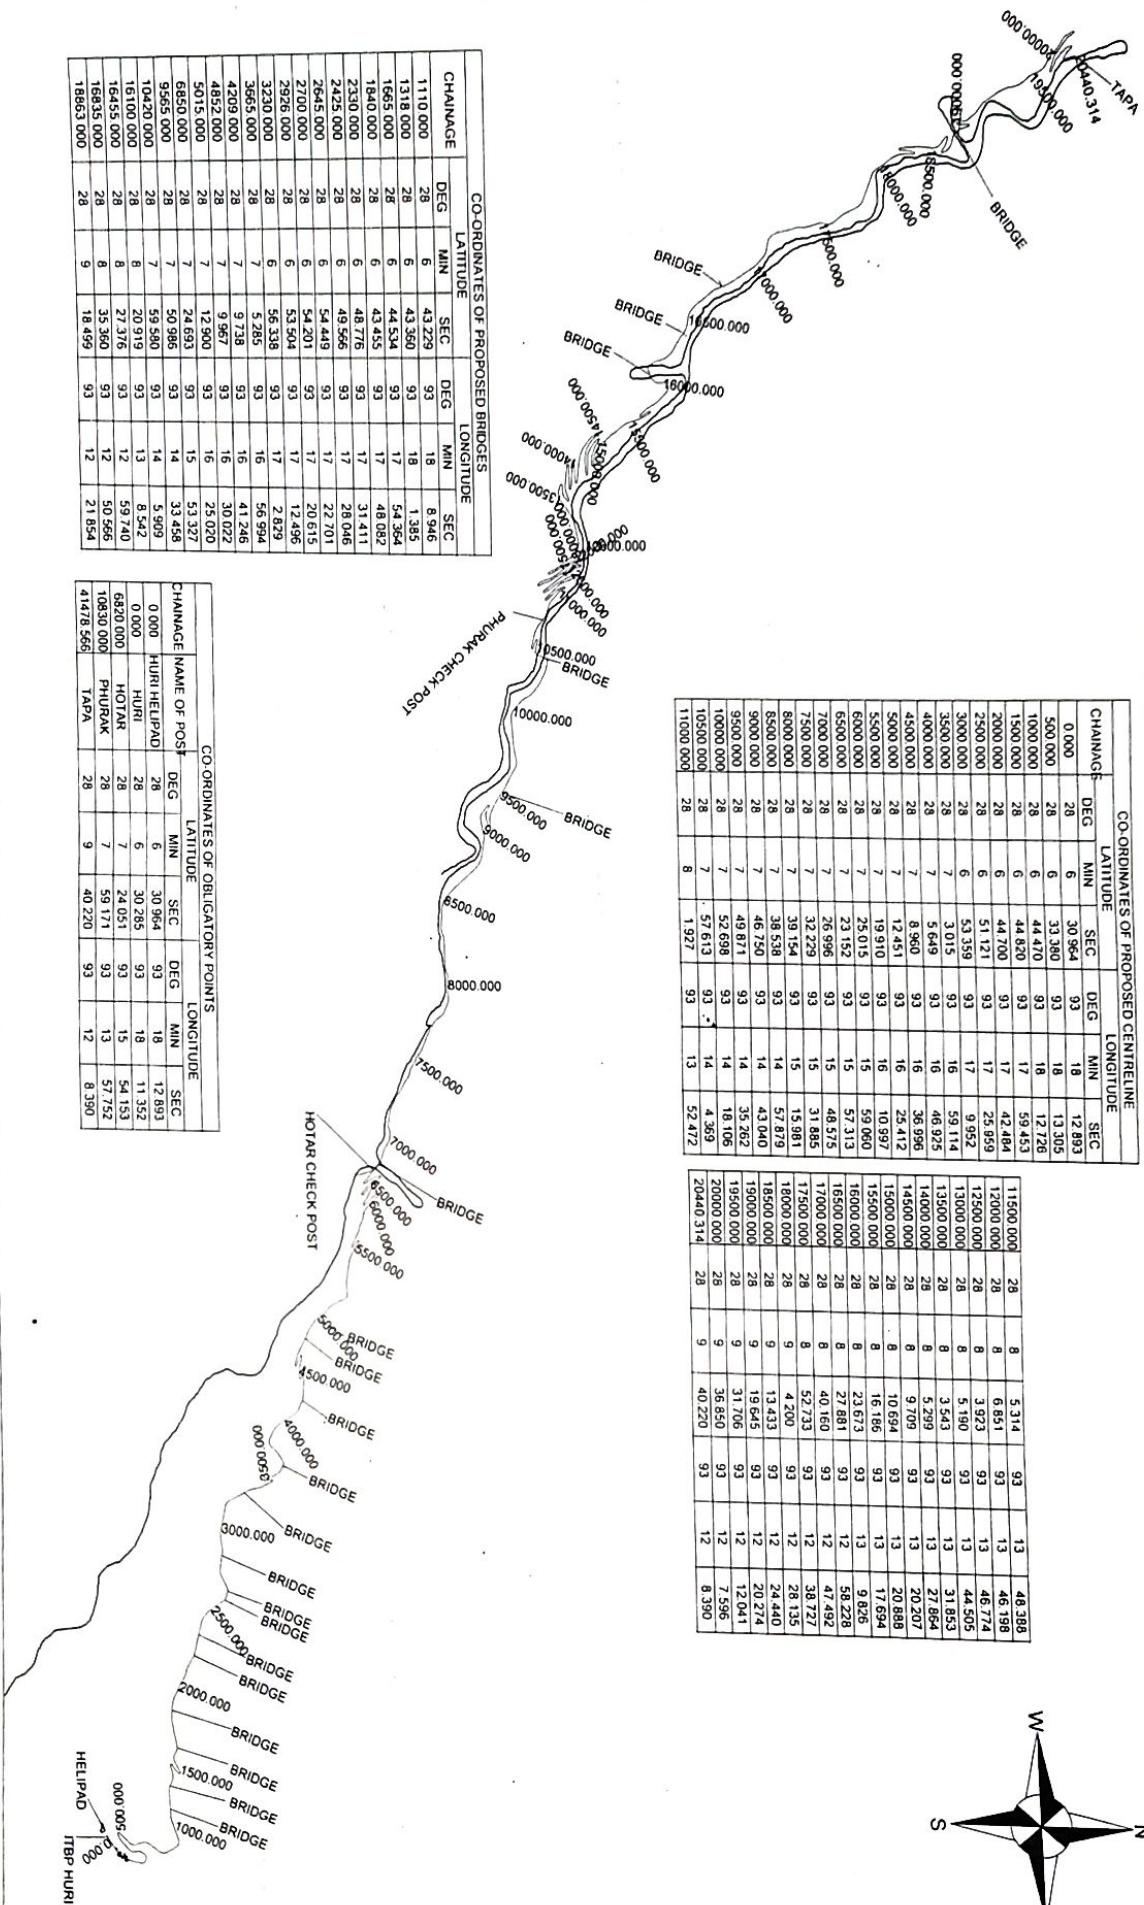

PROPOSED PROFILE

PPC PARK PROJECTS CONSULTANCY (P) LIMITED
OFFICE ADDRESS:
FLAT NO. 101-B, FIRST FLOOR, POCKET-A, ASHOK VIHAR
PHASE-II, DELHI-110052
E-MAIL: parkprojects4@gmail.com

STRIP PLAN

SCALE: N.T.S.

SHEET NO. 01 OF 01

ROUTE DETAILS: NAME OF ROUTE: HURI TO TAPA
DISTRICT: KURUNG KUMEY
ITBP UNIT: 31TH BATTALION

NAME OF WORK

PREPARATION OF DETAIL PROJECT REPORT OF CRITICAL INFRASTRUCTURE IN
ARUNACHAL PRADESH: SHOOT TRACKS, PATROL ROUTES, TSB, LOG BRIDGE
AND CANE BRIDGE IN THE DISTRICT OF TAWANG, EAST KAMENG, WEST KAMENG,
KURUNG KUMEY (PACKAGE: 1)