


LAYOUT / SITE PLAN SHOWING PROPOSED DEGREE COLLEGE AT VILLAGE PACHOUND (SHIV GALI) TEHSIL LATTI MAROTHI, DISTT. UDHAMPUR (DUDU BASANTGARH)

AREA = 1.9875 Hectare
(39 Kanals & 17 Marlas)

PATCH NO. 01

SCALE:-1:1000

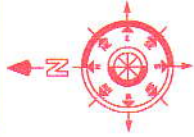


NOTE:-

(R) IS REFERENCE POINT TAKEN AS
SOUTH-EAST CORNER OF SHIV
TEMPLE BUILDING

PATCH NO. 01

INDEX:-

STATION	TO	DISTANCE	BEARING
(R)	F	29.55 M	192.50°
F	G	27.30 M	115.00°
G	H	29.55 M	126.40°
H	I	57.35 M	128.65°
I	J	52.00 M	200.85°
J	K	23.05 M	140.20°
K	L	31.20 M	152.85°
L	M	21.70 M	131.60°
M	N	10.00 M	217.70°
N	O	18.25 M	274.60°
O	P	26.05 M	301.00°
P	Q	19.75 M	04.20°
Q	S	24.40 M	305.75°
S	T	21.05 M	289.75°
T	U	20.60 M	263.15°
U	V	30.35 M	272.90°
V	W	17.00 M	269.80°
W	X	15.05 M	272.05°
X	Y	17.10 M	338.55°
Y	Z	21.50 M	339.55°
Z	A'	40.00 M	336.45°
A'	B'	30.15 M	338.20°
B'	C'	21.85 M	345.80°
C'	D'	13.75 M	38.35°
D'	E'	15.75 M	78.45°
E'	F'	21.40 M	87.45°
F'	F	51.40 M	105.80°

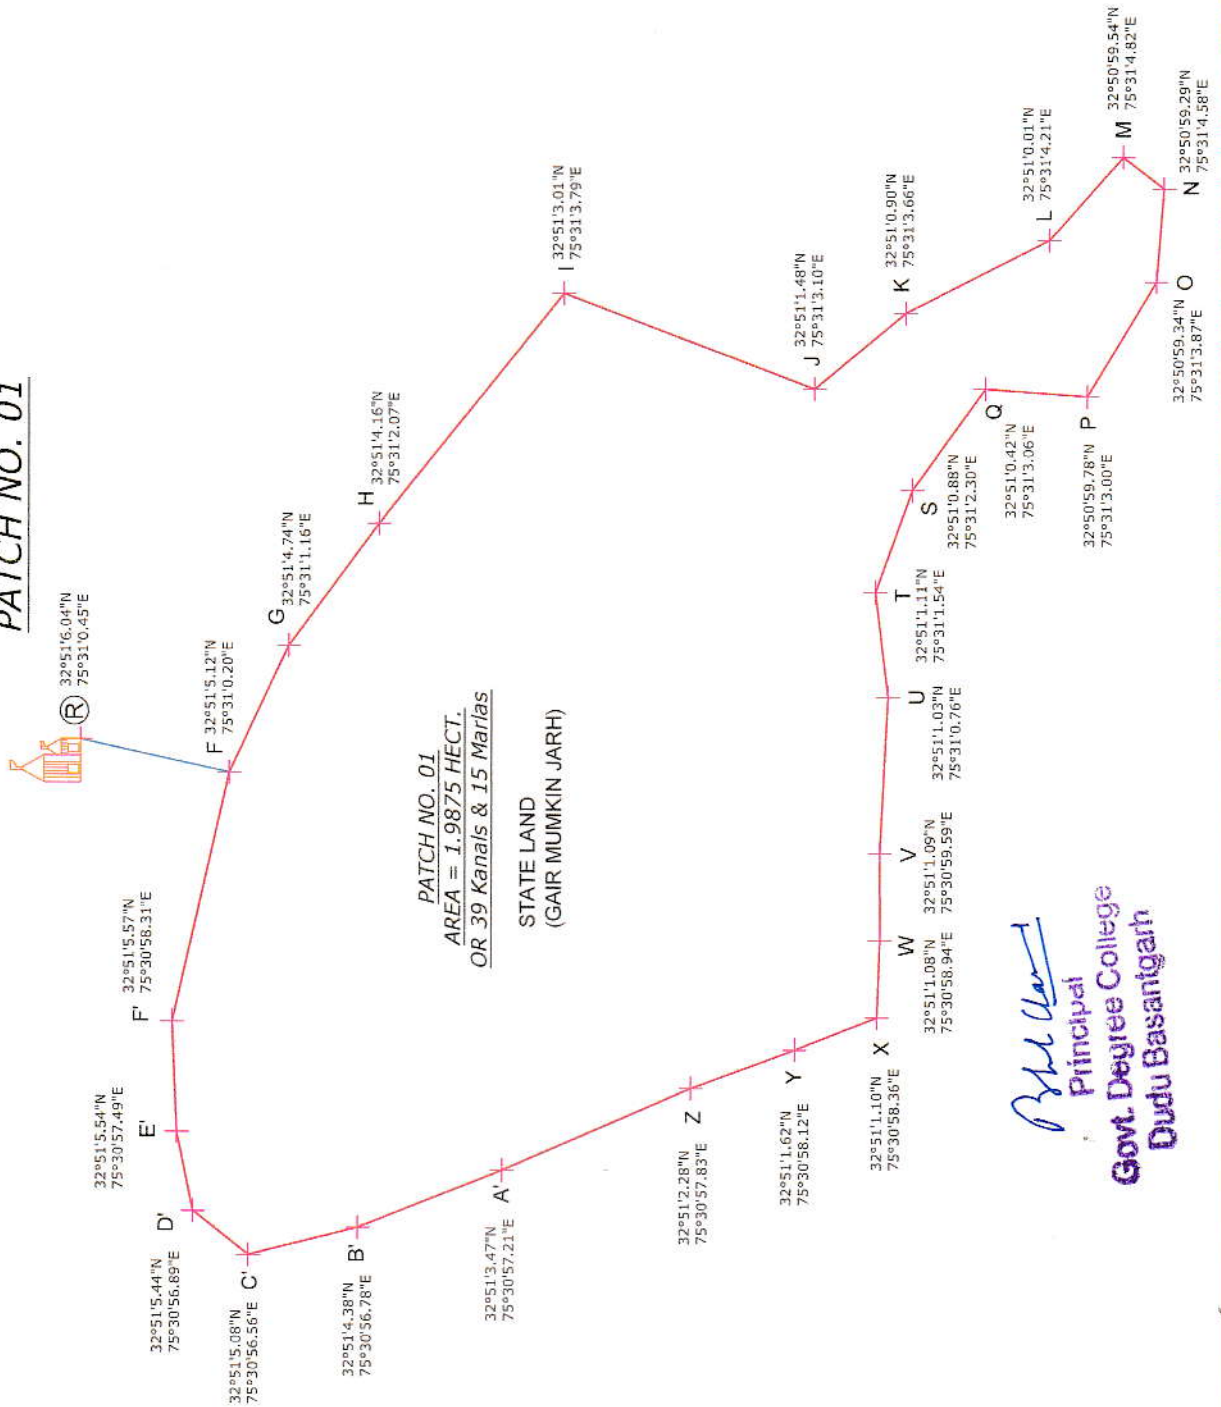

Principal
Govt. Degree College
Dudu Basantgarh