


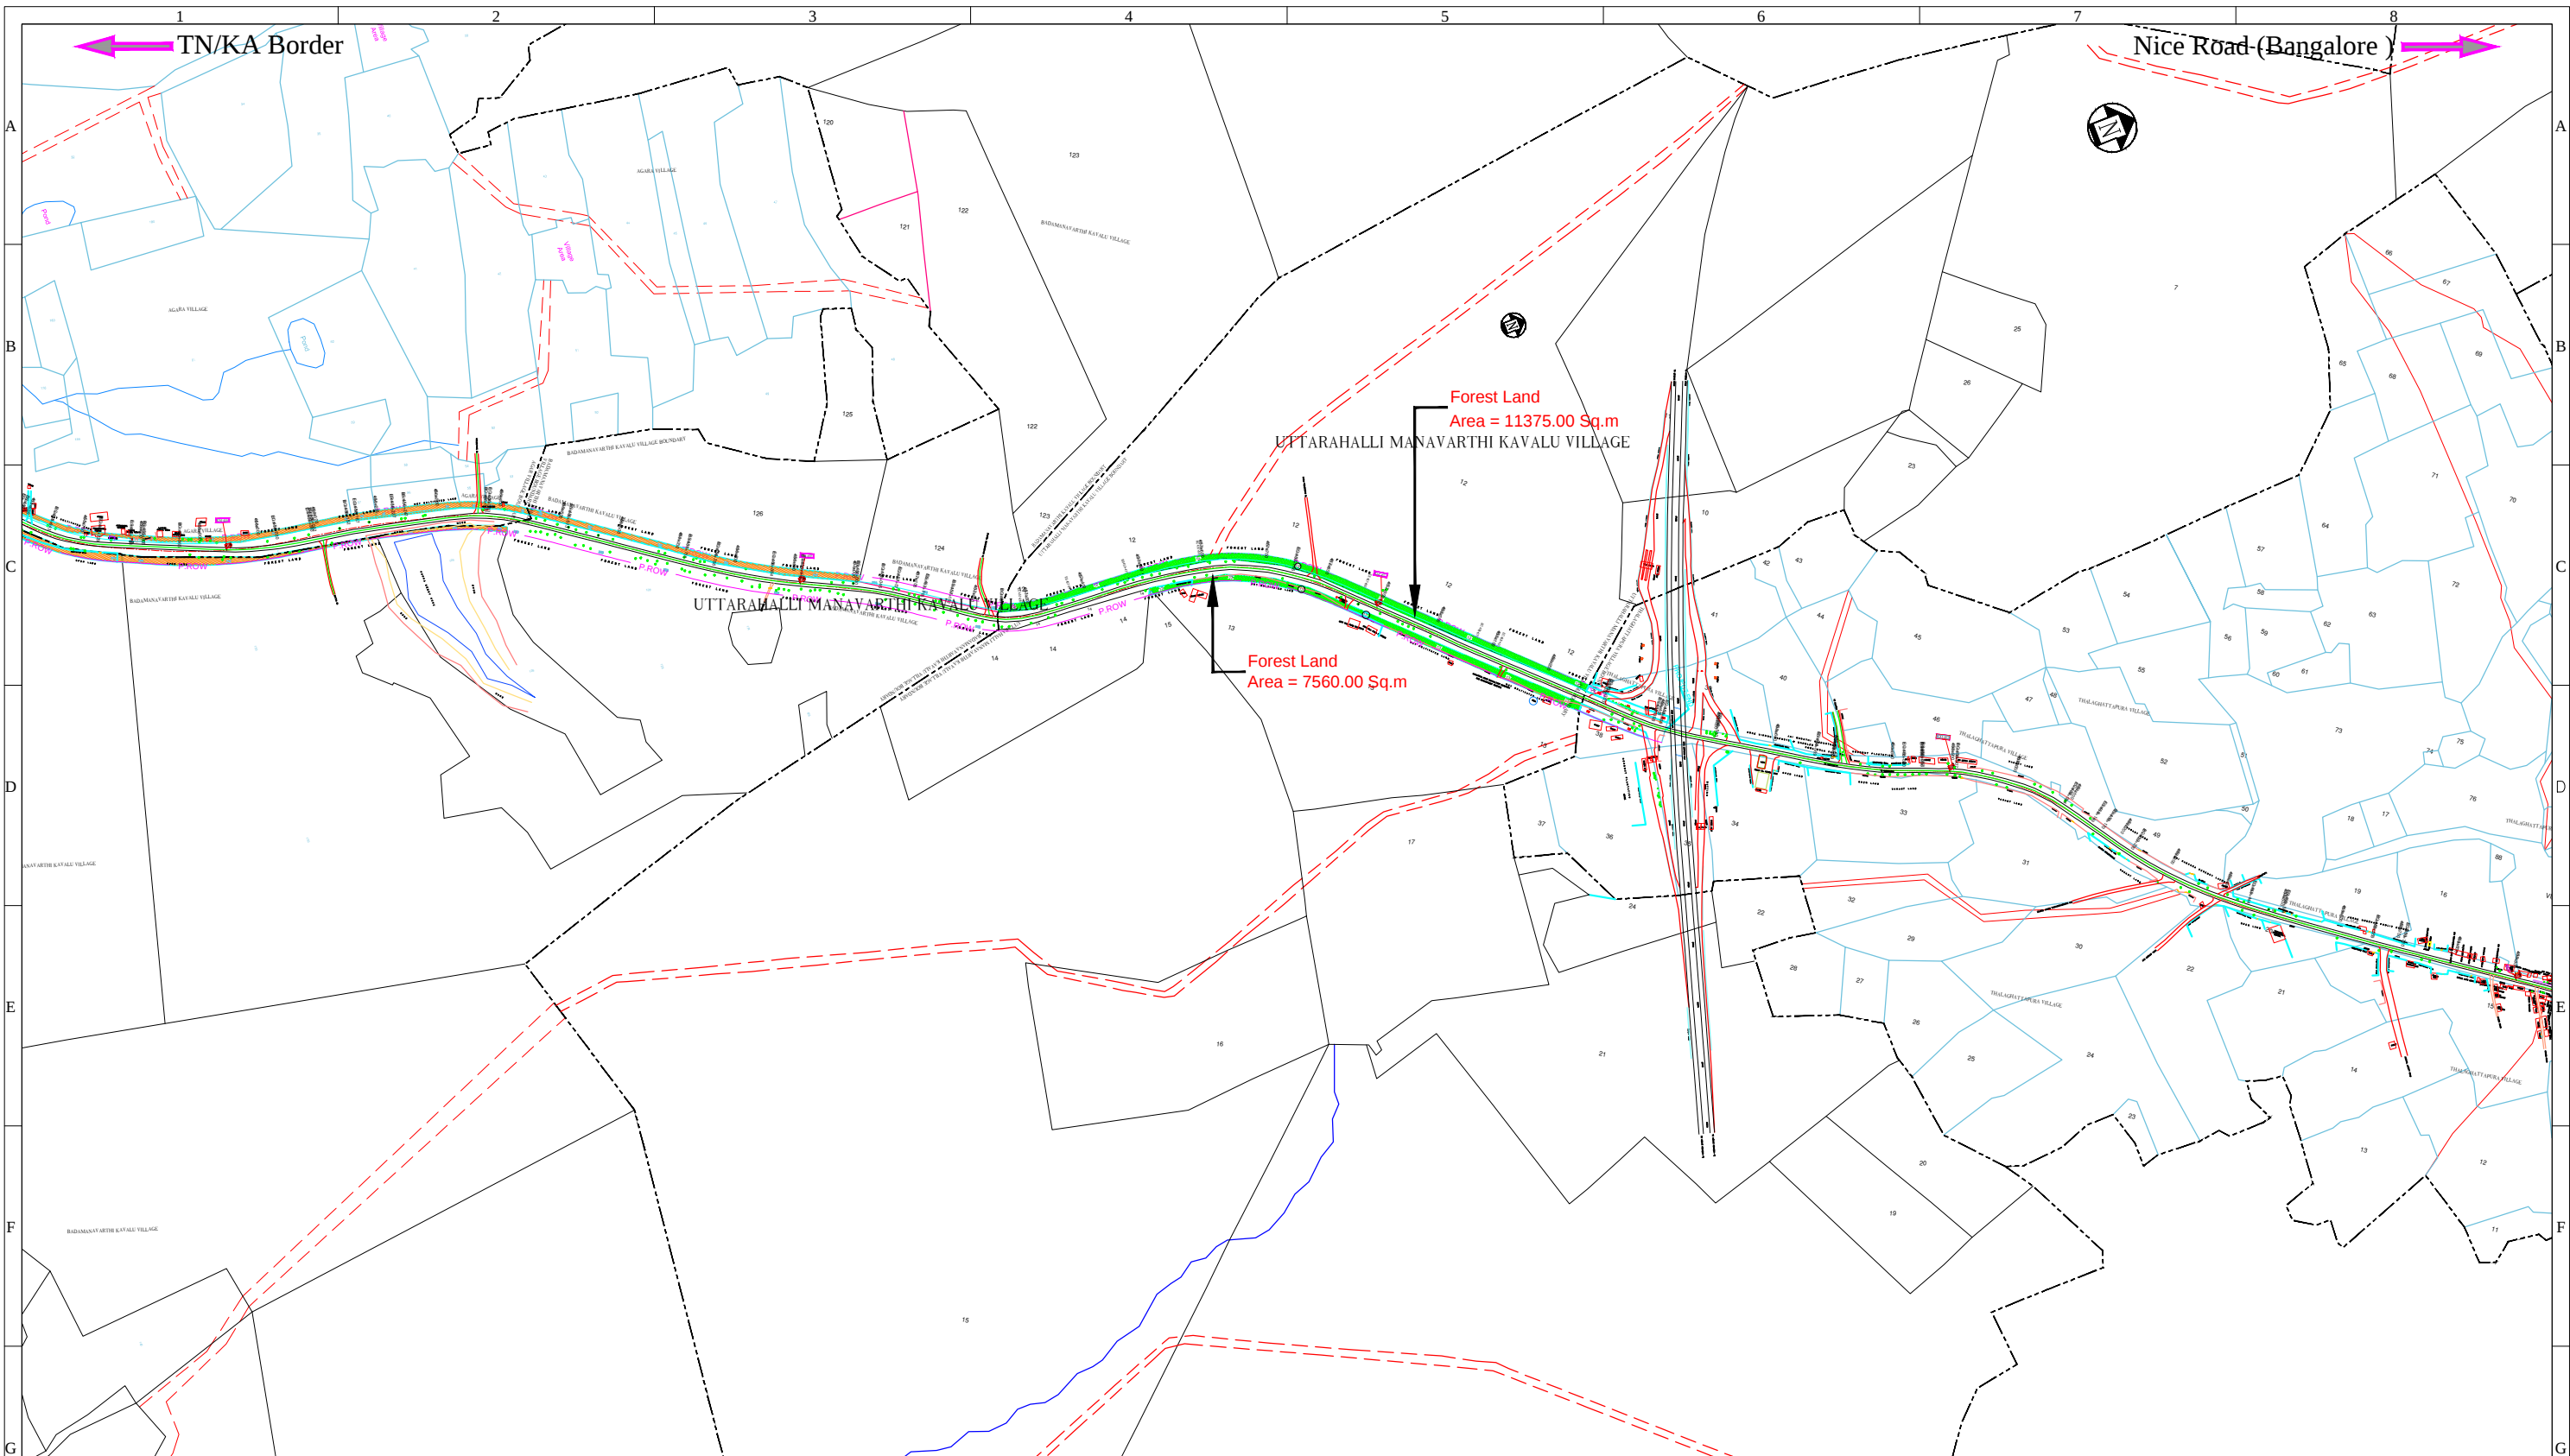

Sl. NO	Name of the District	Name of the Taluk	Name of the Village	Design Chainage		KM	Proposed Row Width in m	LHS/RHS	Survey No	Nature of Land	Required Area in Sq.m	Remarks
				From	To							
1	1.Bangalore South	1.Bangalore South	Uttarahalli Manavarthi Kavalu	457+250	458+280	1.03	45	LHS	12 (38)	Forest Land	11375.00	
2	1.Bangalore South	1.Bangalore South	Uttarahalli Manavarthi Kavalu	457+500	458+280	0.78	45	RHS	13	Forest Land	7560.00	

LEGEND :

Proposed Center Line

Proposed ROW

Village Name

Village Boundary

Forest Area

P.ROW

VILLAGE

NOTES:

1. All dimensions are in meters unless otherwise specified.

2. Dimensions are not to be scaled and only written dimensions to be followed.

REV	DATE	DESCRIPTION OF REVISIONS	BY

CLIENT:




National Highways Authority of India
(Ministry of Road Transport & Highways)
Government of India

CONSULTANT:

FEEDBACK VENTURES
Making Infrastructure Happen

Feedback Ventures Pvt. Ltd.
No.93, K.H.Road,
Opp. KSRTC Central Office,
Bangalore - 560 027
Tel:+91-80-4284055/777
Fax:+91-80-41320989

Drawn by:	MSIVA	H.S.P.R.	STATUS:	FINAL FEASIBILITY REPORT
Designed by:	POOJA		PROJECT:	Consultancy Services for Preparation of DPR for Rehabilitation and Upgradation of Tamilnadu/Karnataka Border - Bangalore Section of NH-209 in the State of Karnataka (DPR/Kar/Phase-IVB/2/2010)
Checked by:	LSP		TITLE:	
Approved By:	LSP		DRG NO.:	
Scale:1:1500	Date: April. 2017		REV.	SHEET:

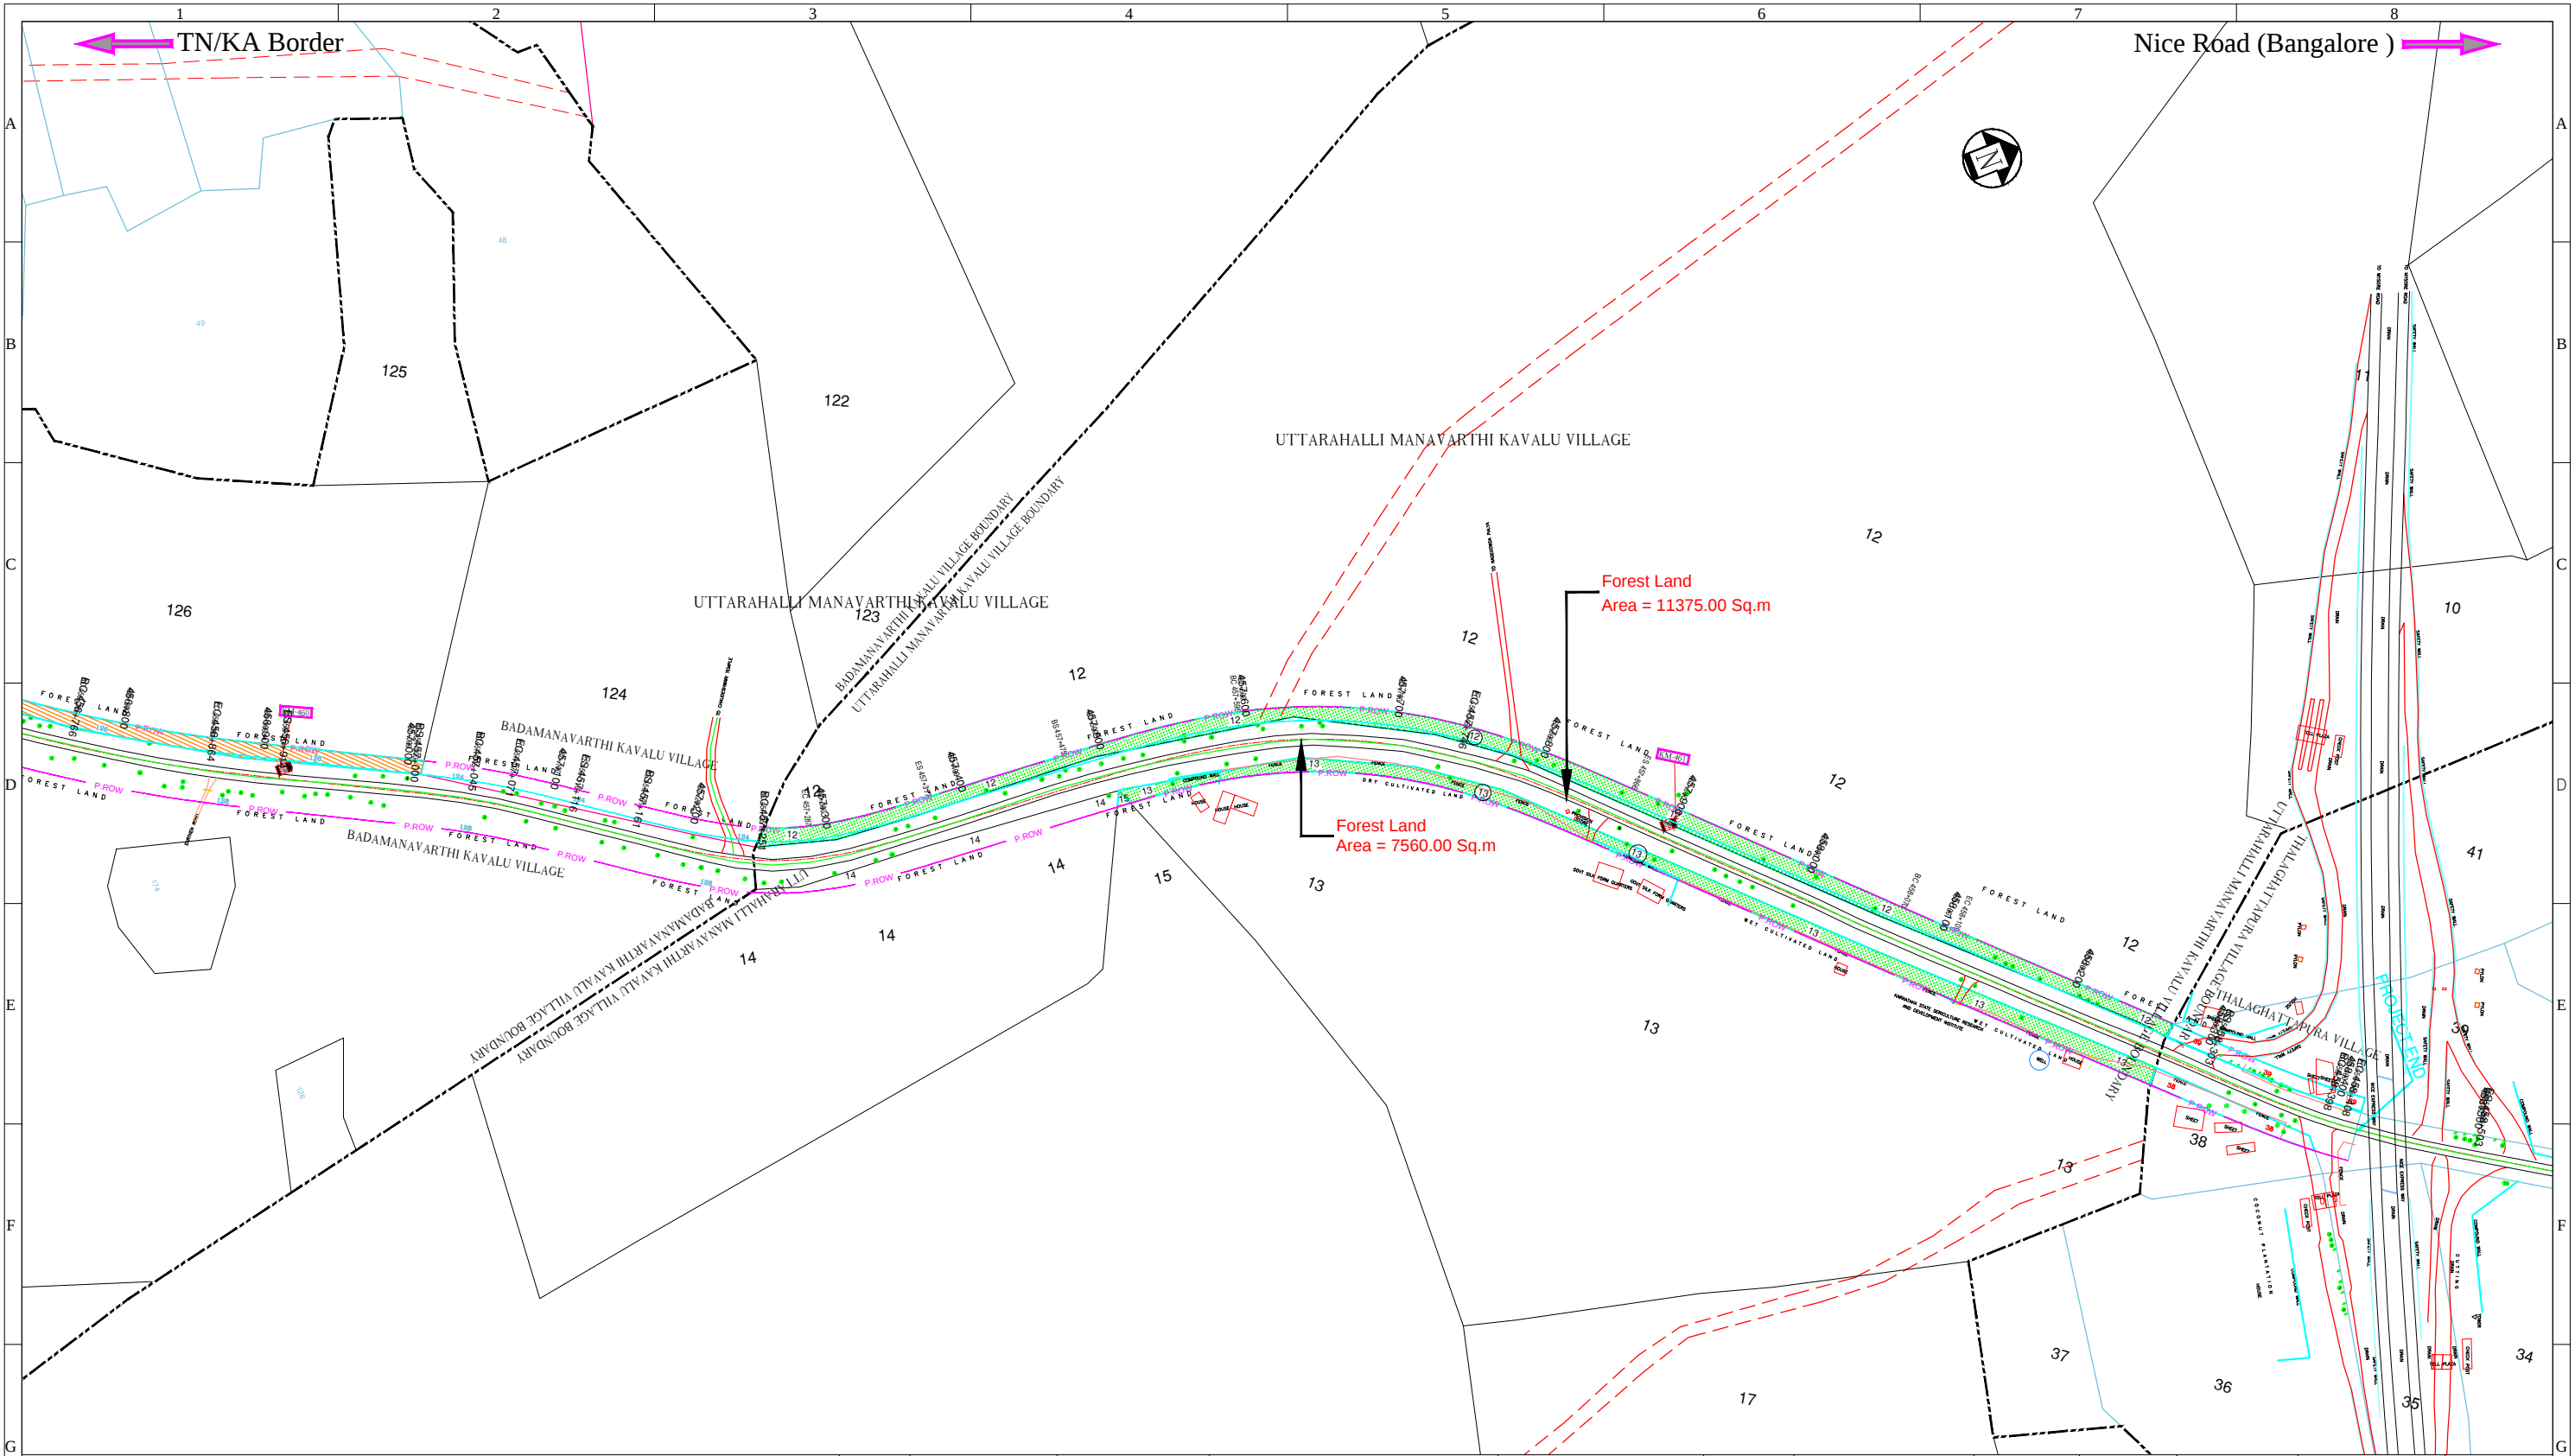

Sl. NO	Name of the District	Name of the Taluk	Name of the Village	Design Chainage		KM	Proposed Row Width in m	LHS/RHS	Survey No	Nature of Land	Required Area in Sq.m	Remarks
				From	To							
1	1.Bangalore South	1.Bangalore South	Uttarahalli Manavarthi Kavalu	457+250	458+280	1.03	45	LHS	12 (38)	Forest Land	11375.00	
2	1.Bangalore South	1.Bangalore South	Uttarahalli Manavarthi Kavalu	457+500	458+280	0.78	45	RHS	13	Forest Land	7560.00	

LEGEND :
Proposed Center Line ———
Proposed ROW — P.ROW —
Village Name VILLAGE
Village Boundary - - -
Forest Area

NOTES:
1. All dimensions are in meters unless otherwise specified.
2. Dimensions are not to be scaled and only written dimensions to be followed.

REV	DATE	DESCRIPTION OF REVISIONS	BY

CLIENT:

National Highways Authority of India
(Ministry of Road Transport & Highways)
Government of India

CONSULTANT:

FEEDBACK VENTURES
Making Infrastructure Happen
Feedback Ventures Pvt. Ltd.
No.93, K.H.Road,
Opp. KSRTC Central Office,
Bangalore - 560 027
Tel:+91-80-42840555/777
Fax:+91-80-41320989
The information contained herein is Confidential & Property of Feedback Ventures Pvt. Ltd. and not for Publication. The Information is issued on the Understanding that no part thereof shall be Copied or Communicated to a Third Party without Authorisation in Writing from Feedback Ventures Pvt.Ltd.

Drawn by:	MSIVA	H.S.P.R.	STATUS:	FINAL FEASIBILITY REPORT
Designed by:	POOJA		PROJECT:	Consultancy Services for Preparation of DPR for Rehabilitation and Upgradation of Tamilnadu/Karnataka Border - Bangalore Section of NH-209 in the State of Karnataka (DPR/Kar/Phase-IVB/2/2010)
Checked by:	LSP		TITLE:	
Approved By:	LSP		DRG NO.:	
Scale:1:1500	Date: April. 2017		REV.	SHEET: