


LAYOUT PLAN FOR CONSTRUCTION OF ALTERNATIVE ALIGNMENT OF LAKHANPUR -THEIN ROAD KM 11 TH TO 12 TH DUE TO SUBMERGENCES OF 2X39 MTRS, R.C.C. T. GIRDER BRIDGE ON NORA NALLAH(AT 410.0 MTR LEVEL) PWD(R&B) DIVISION KATHUA, DISTRICT KATHUA.

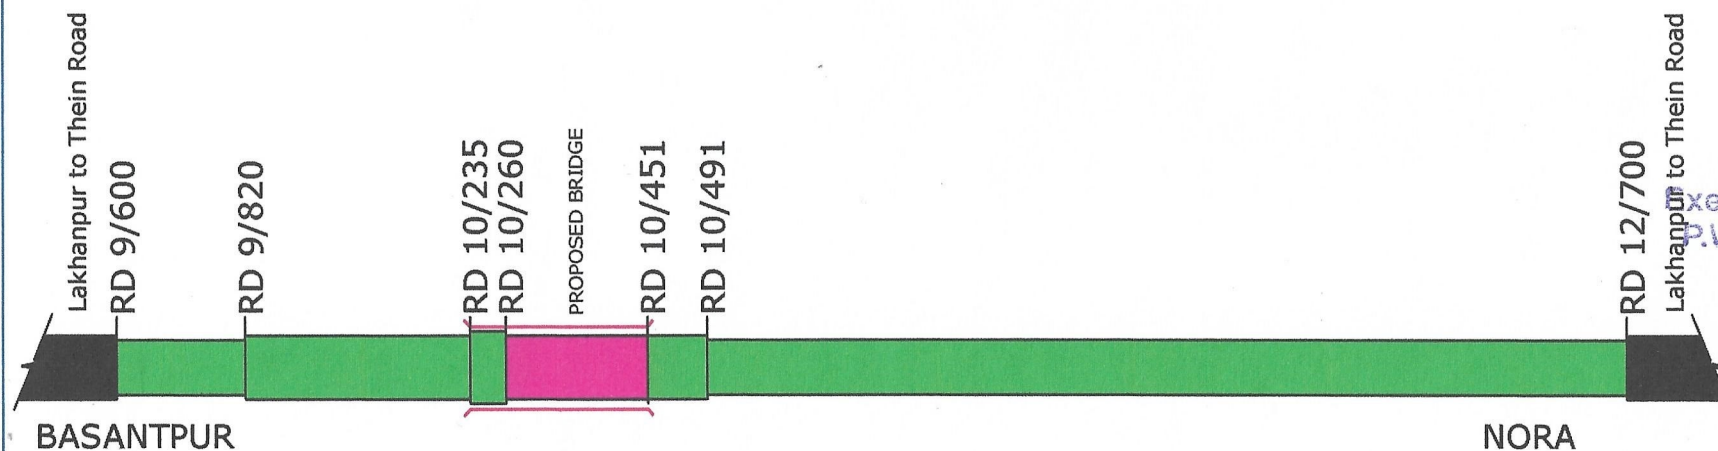

AREA DETAIL OF FOREST LAND	LENGTH X WIDTH	AREA
RD 9/600 TO 9/820	220M X 8.35M	1837 M ²
RD 9/820 TO 10/235	415M X 12.0M	4980 M ²
RD 10/235 TO 10/260	25M X 15.0M	375 M ²
RD 10/260 TO 10/451	191M X 12.0M	2292 M ²
RD 10/451 TO 10/491	40M X 12.0M	480 M ²
RD 10/491 TO 12/700	2209 X 8.35M	18445 M ²
TOTAL		28409 M ² OR 2.84 HECTARES

LEGEND:-

1.	FOREST LAND	
2.	PROPOSED BRIDGE	
3.	OTHER ROAD	

Executive Engineer
P.W.D. (R&B) Div.
Kathua

Wildlife Warden
Kathua