


CHS FS

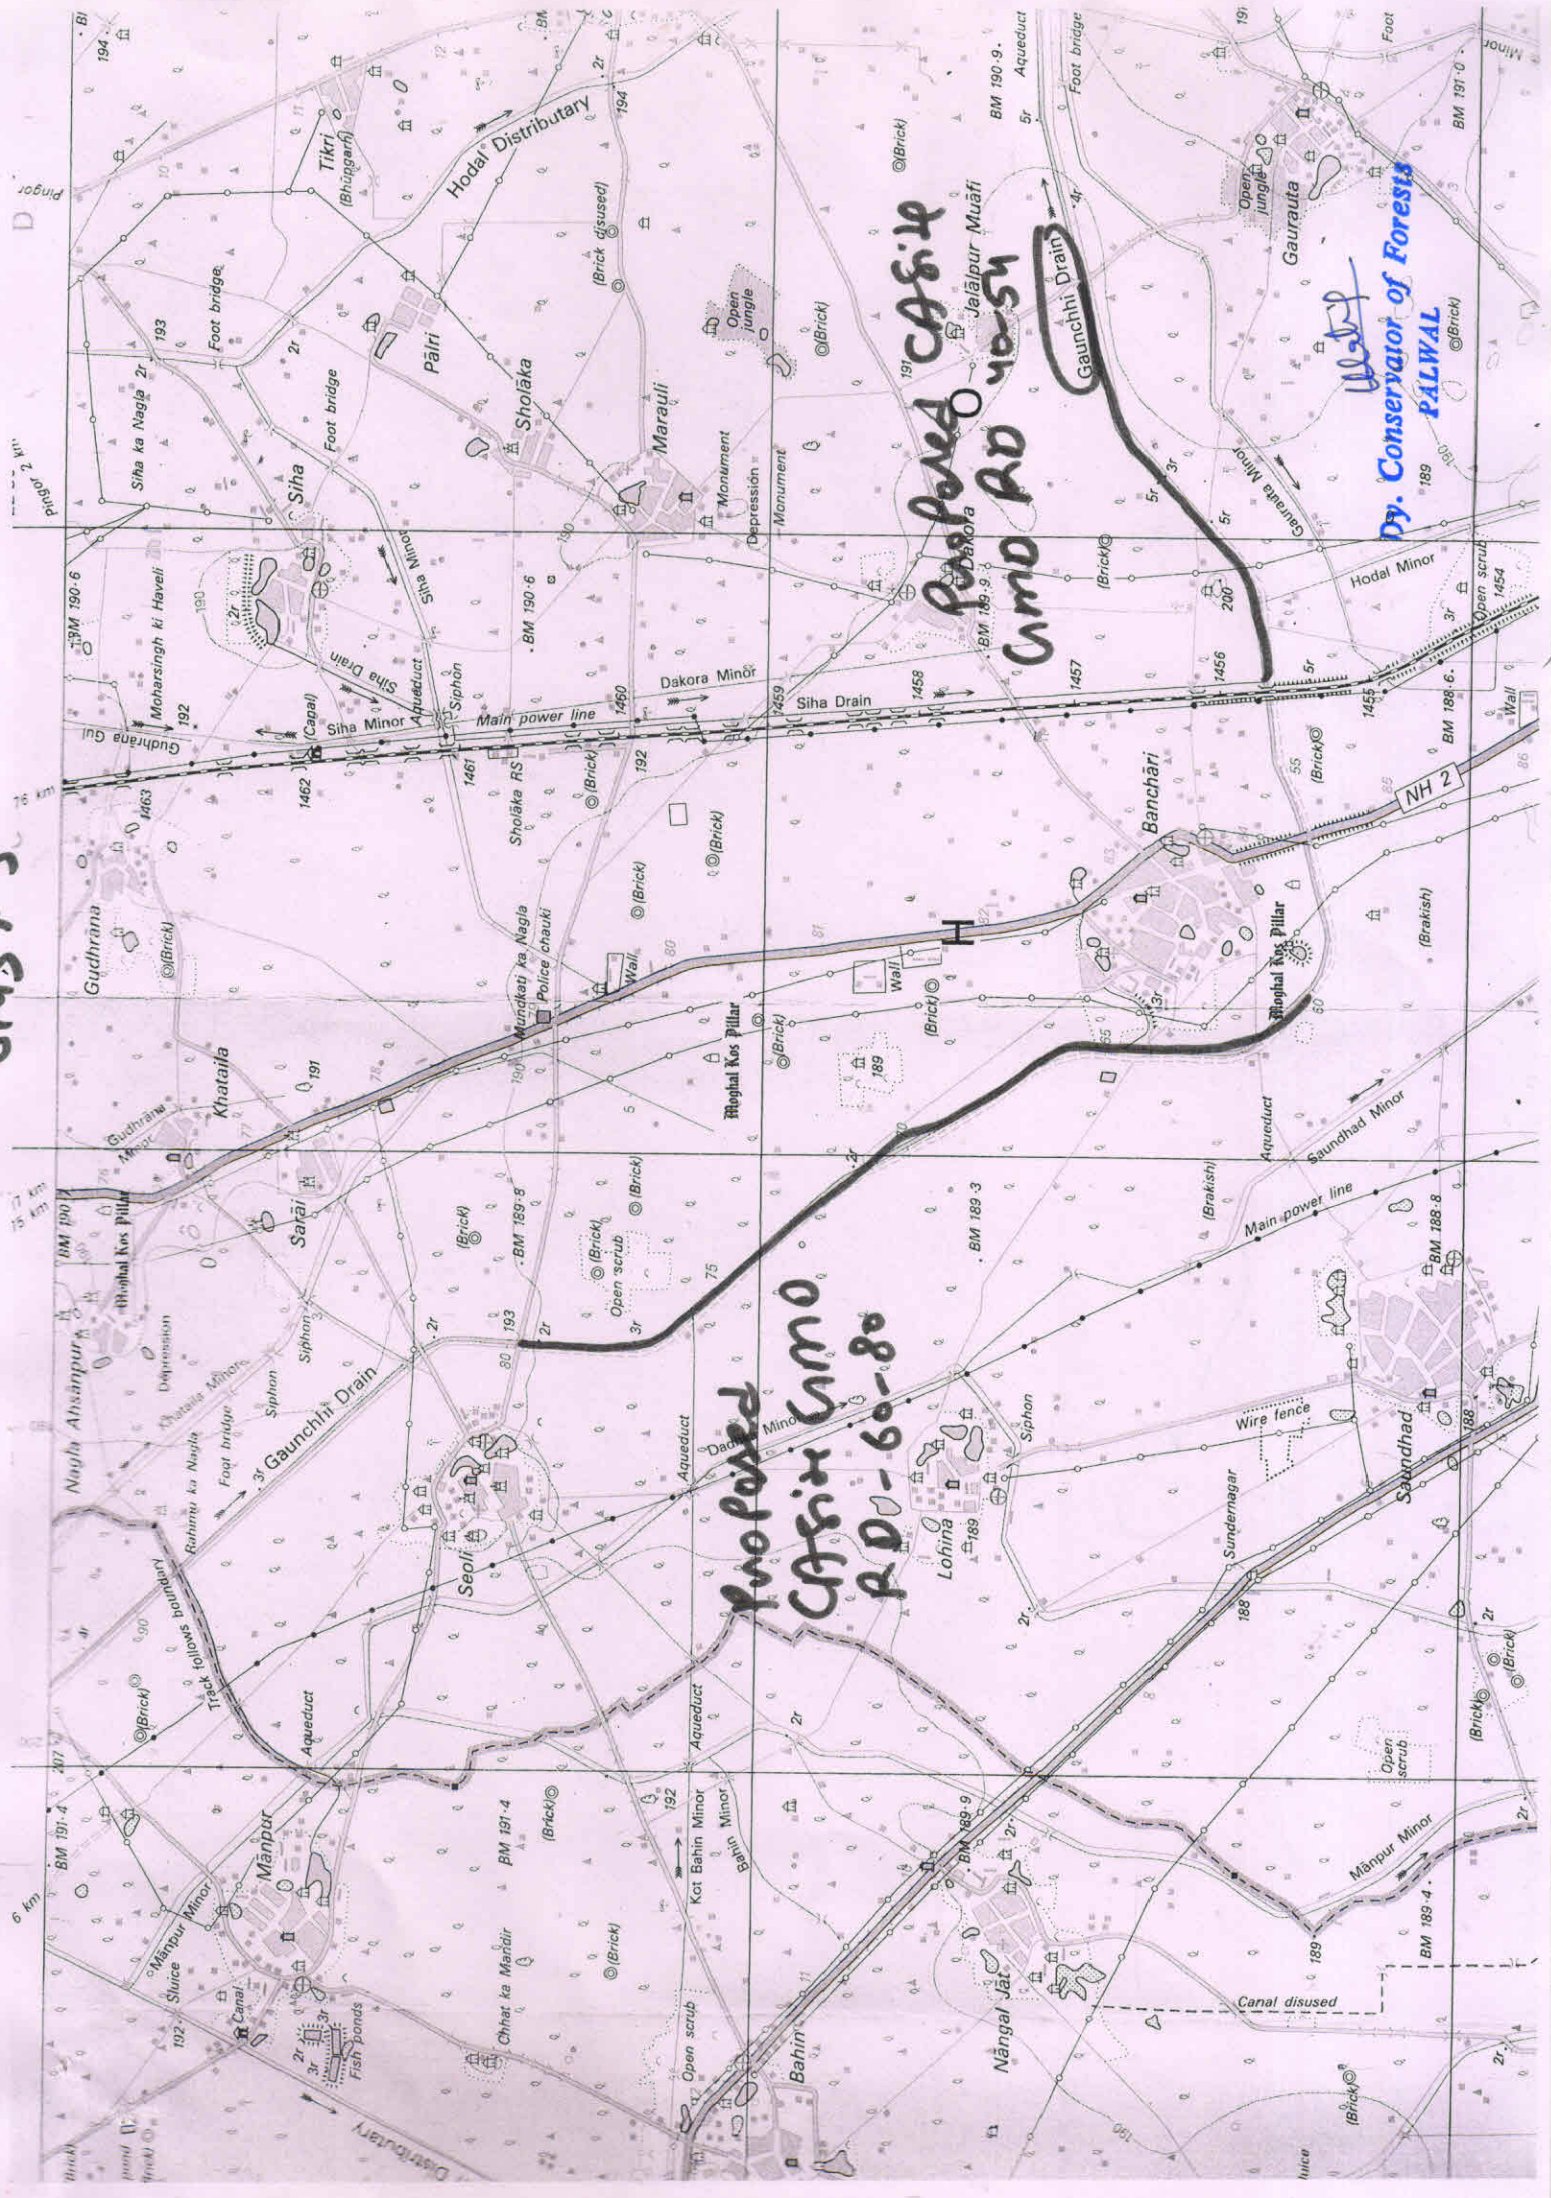


Proposed Canals C&S 48
C&S 48-80

Proposed Canals C&S 48
C&S 48-80

Dr. Conservator of Forests
P. L. WAL

443X4

Proposed C.A.S. & UMD RD 110-120

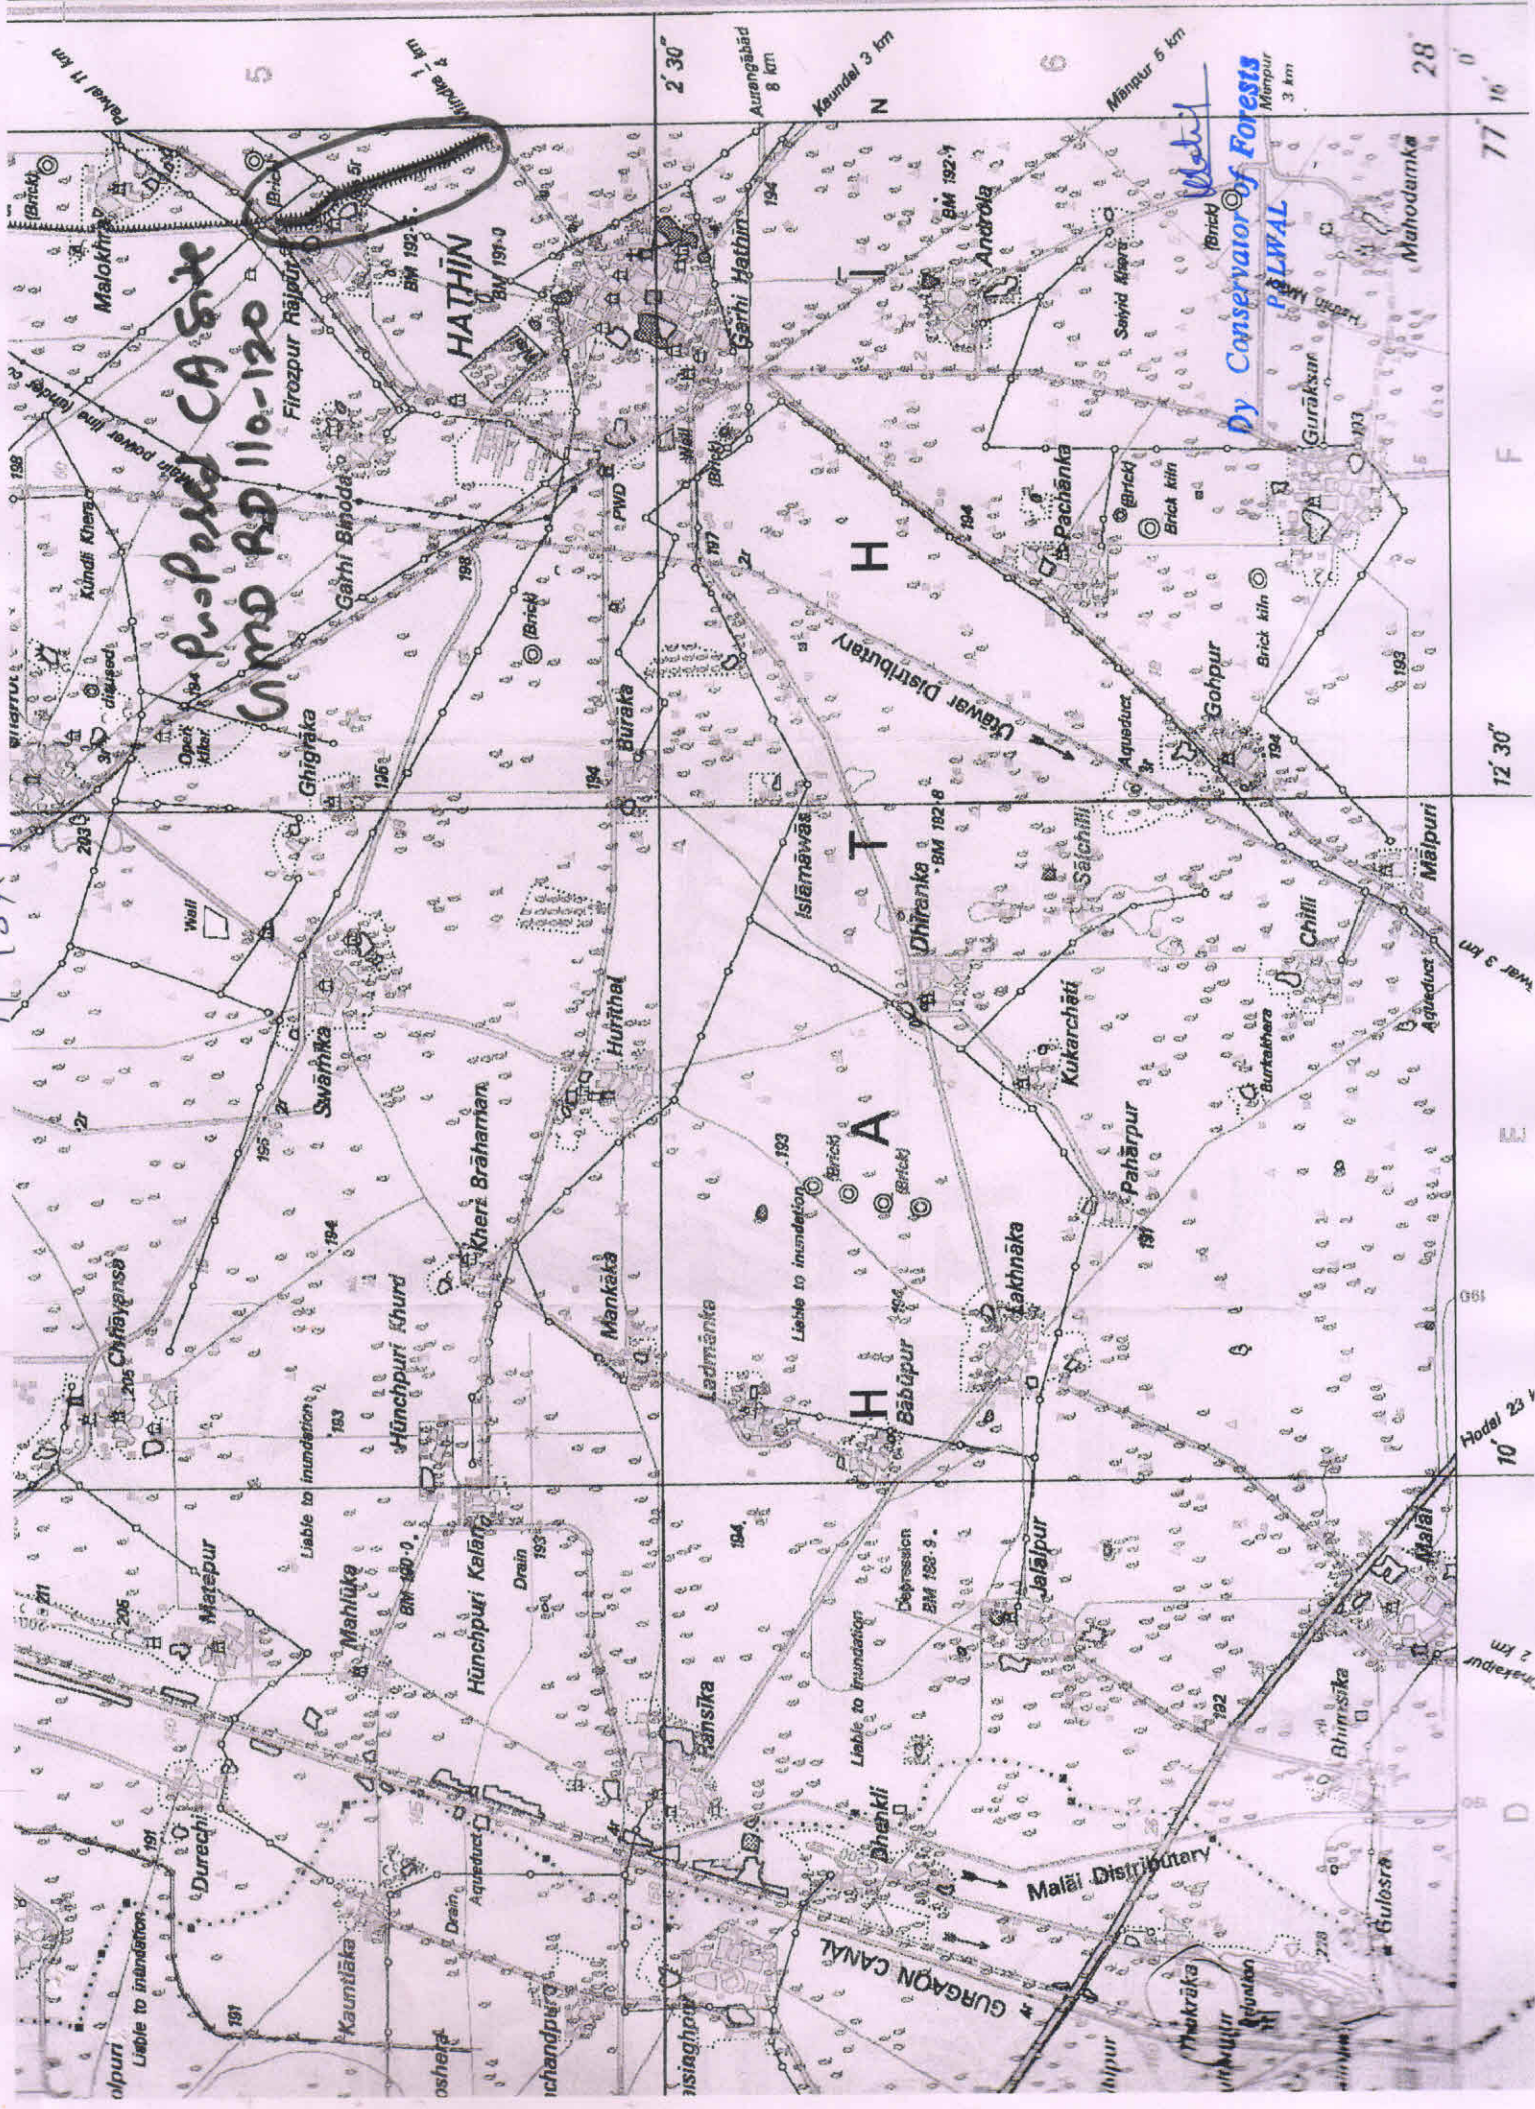

Water
By Conservator of Forests
PALWAL