




BHARAMASAGARA LIFT IRRIGATION PROJECT

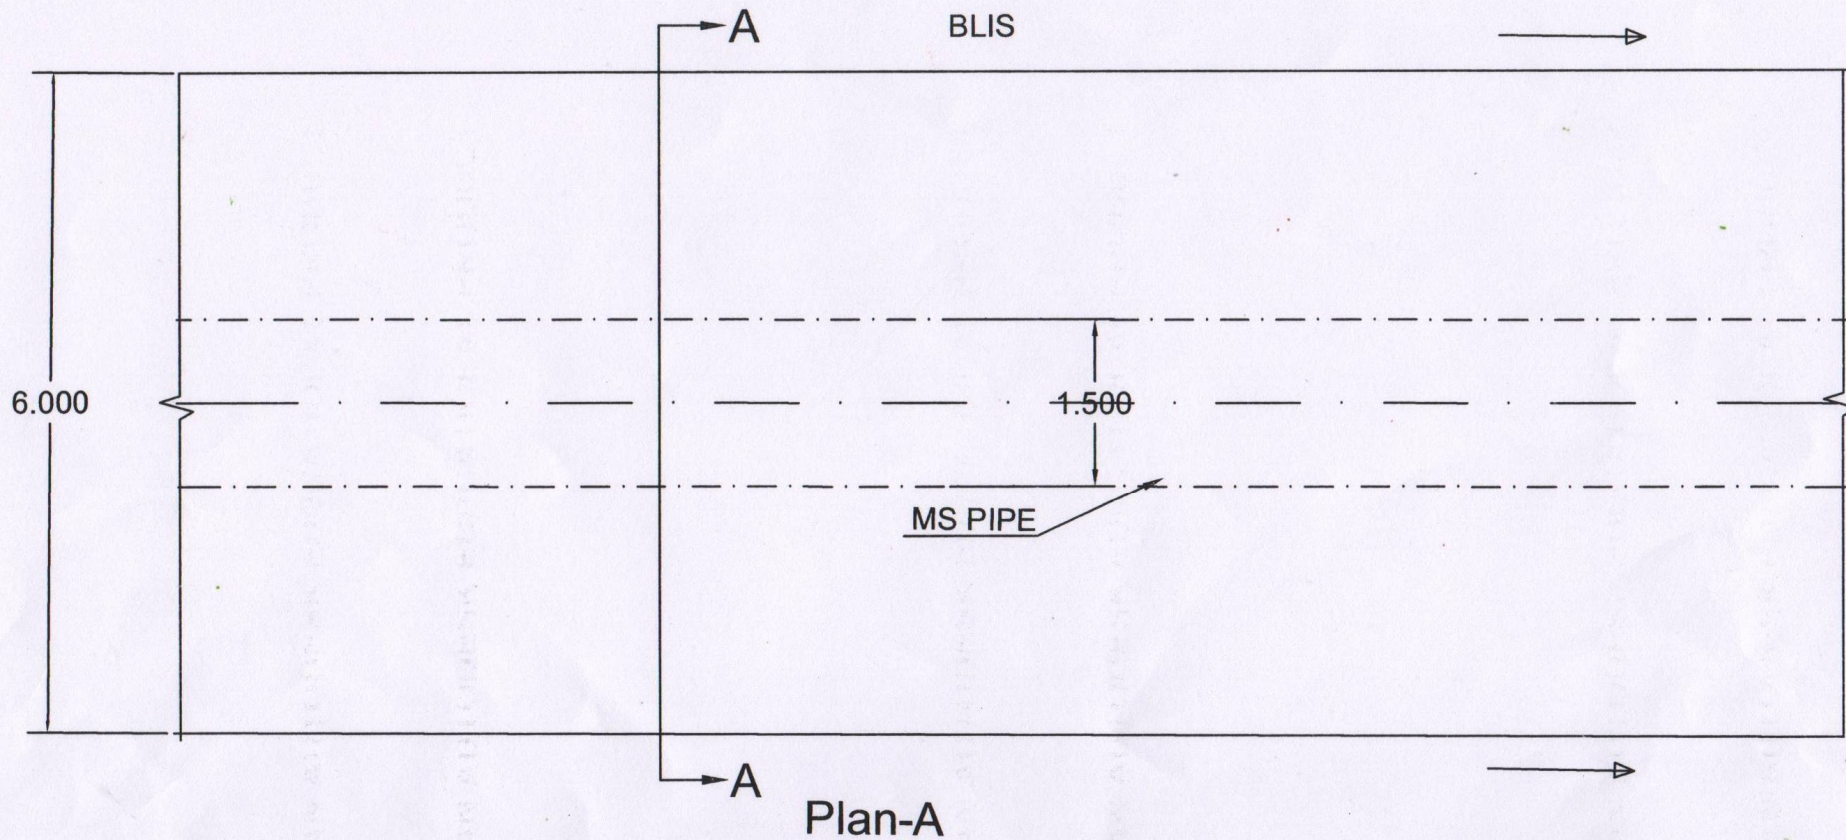


CROSS SECTION OF RISING MAIN PIPE

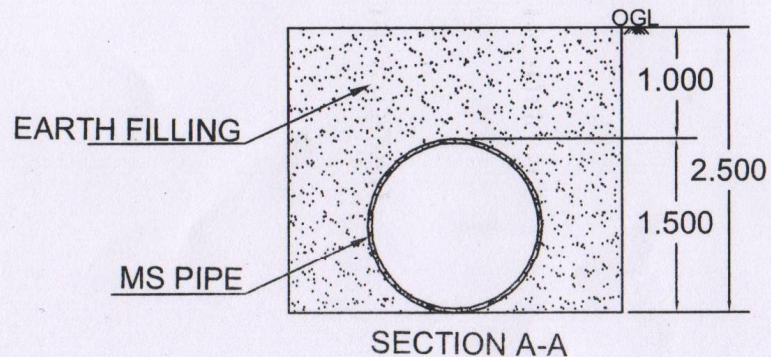

Note : All dimension are in meter


Assistant Executive Engineer
KNNL, Bhadra Canal Sub Division No-2
Davanagere

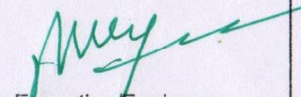
Executive Engineer
KNNL, No-5 Bhadra Canal Division
Davanagere