


LAYOUT PLAN OF STADIUM , AT KOLAYAT, DISTRICT- BIKANER

Scale 1 : 1500

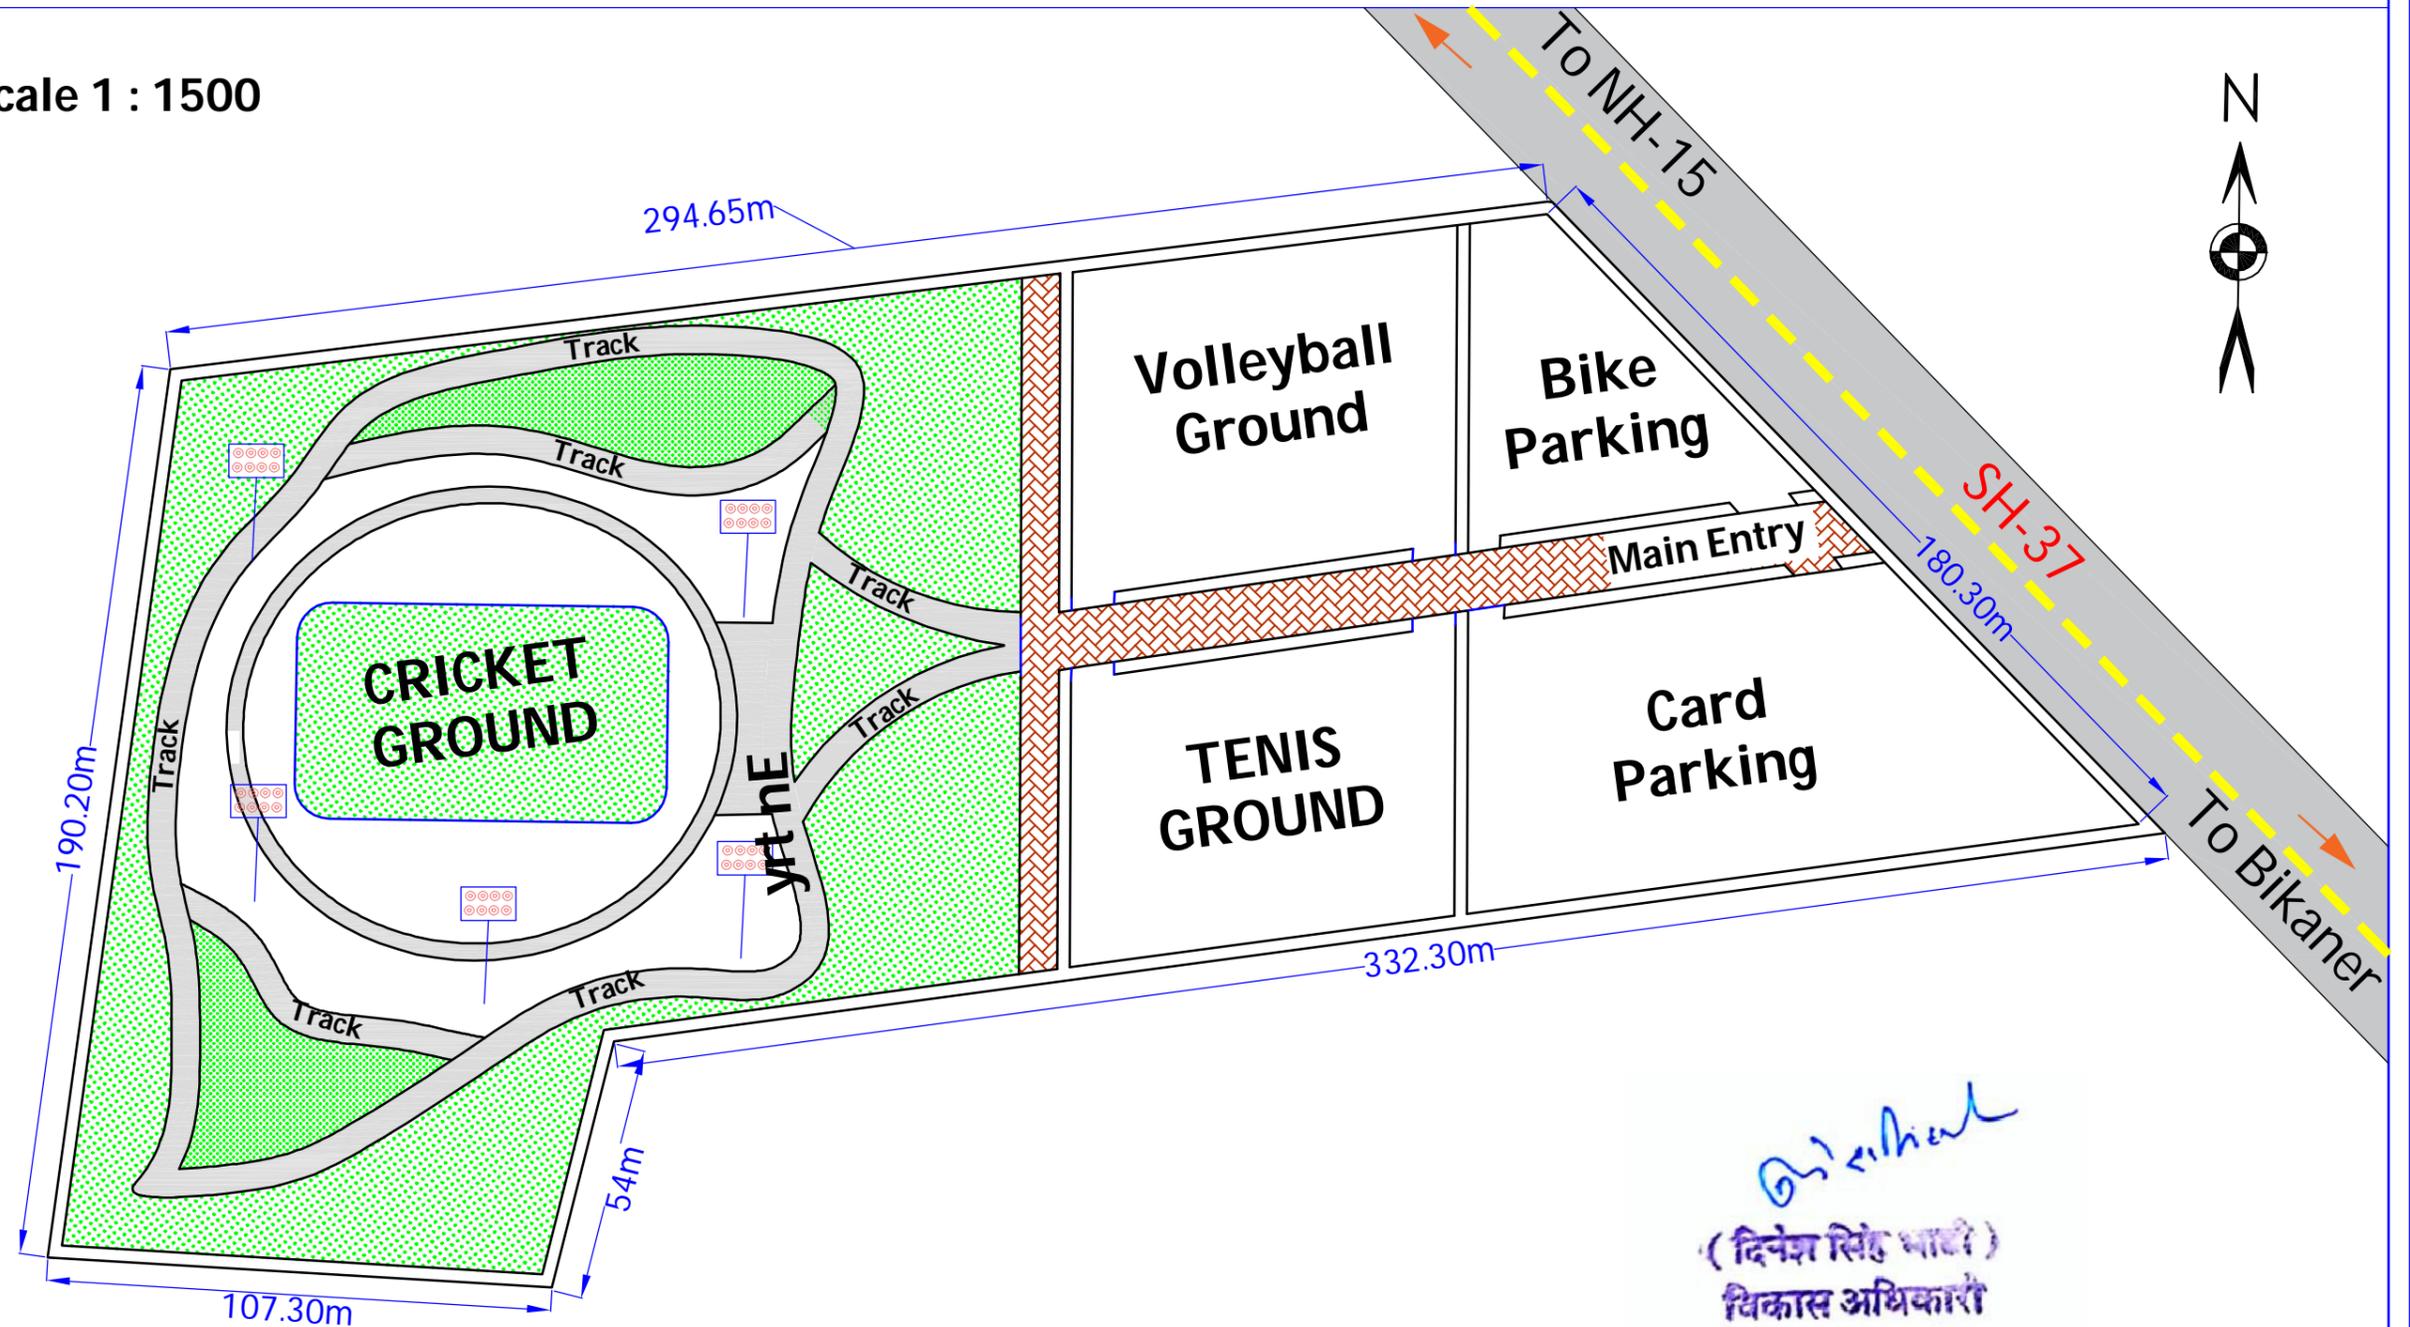

(Signature)
(दिनेश सिंह भारी)
विकास अधिकारी
पंचायत समिति, कोलायत