


TYPICAL CROOSS SECTION OF PROPOSED ROAD

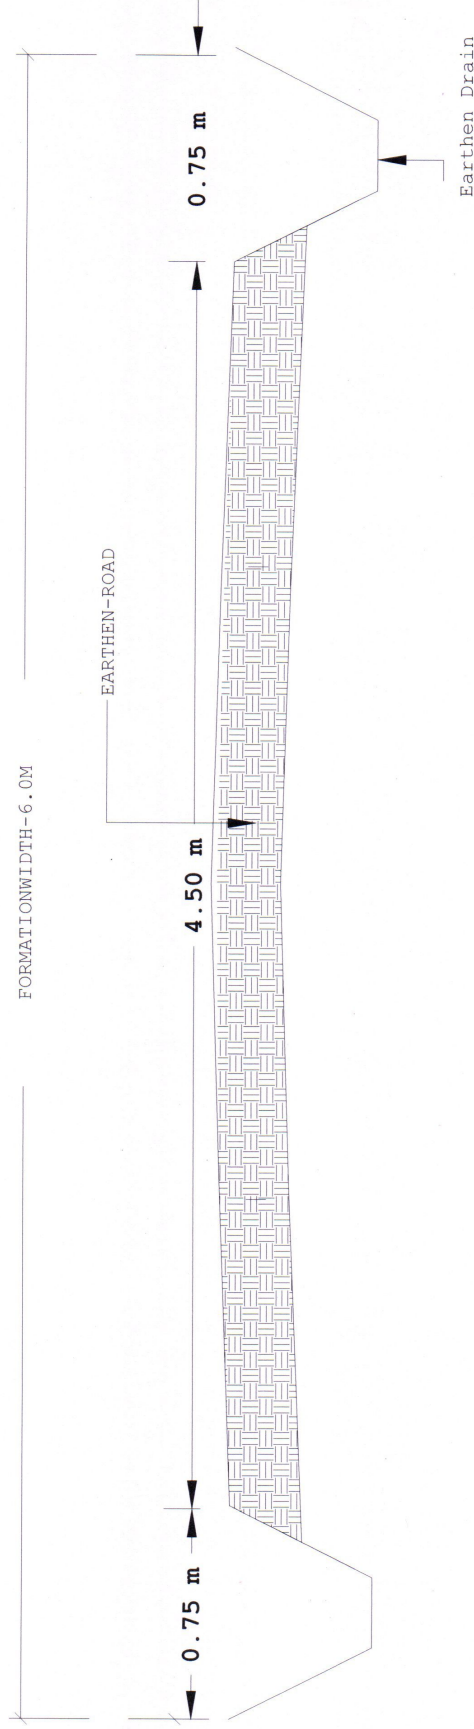

Section Officer
Section Officer

Assistant Engineer
ಸಹಾಯಕ ಕಾರ್ಯಪಾಲಕ ಇಂಜಿನಿಯರ್
R.D.W. & S.Division,
Mandya-571 401.

Executive Engineer
R.D.W. & S.Division,
Mandya-571 401.