

FOREST PROPOSAL FOR 132kV DCSS BHANUPRATAPPUR-PAKHANJUR TRANS. LINE

Forest Division : West Bhanupratappur

Range: Kapsi

Village: Haran Garh

Corridor : 27M

Area: 0.527 Hact.

Khasara No./Rakba Hact.: 119/12.700 & 123/13.240

Sheet No.: F44U12

Comp. No.:



LEGEND


PROTECTED/RESERVED FOREST

ORANGE FOREST AREA

PROPOSED 132kV D/C TRANS. LINE
BHANUPRATAPPUR-PAKHANJUR
With Either side 13.5M

DGPS Coordinates

P.Code	Longitude	Latitude
89	80°39'24.06"	20°3'54.87"
90	80°39'24.99"	20°3'54.29"
91	80°39'21.07"	20°3'53.79"
92	80°39'22.1"	20°3'53.21"
93	80°38'42.26"	20°3'39.99"
94	80°38'41.54"	20°3'38.82"
95	80°38'37.28"	20°3'38.48"
96	80°38'37.62"	20°3'37.64"

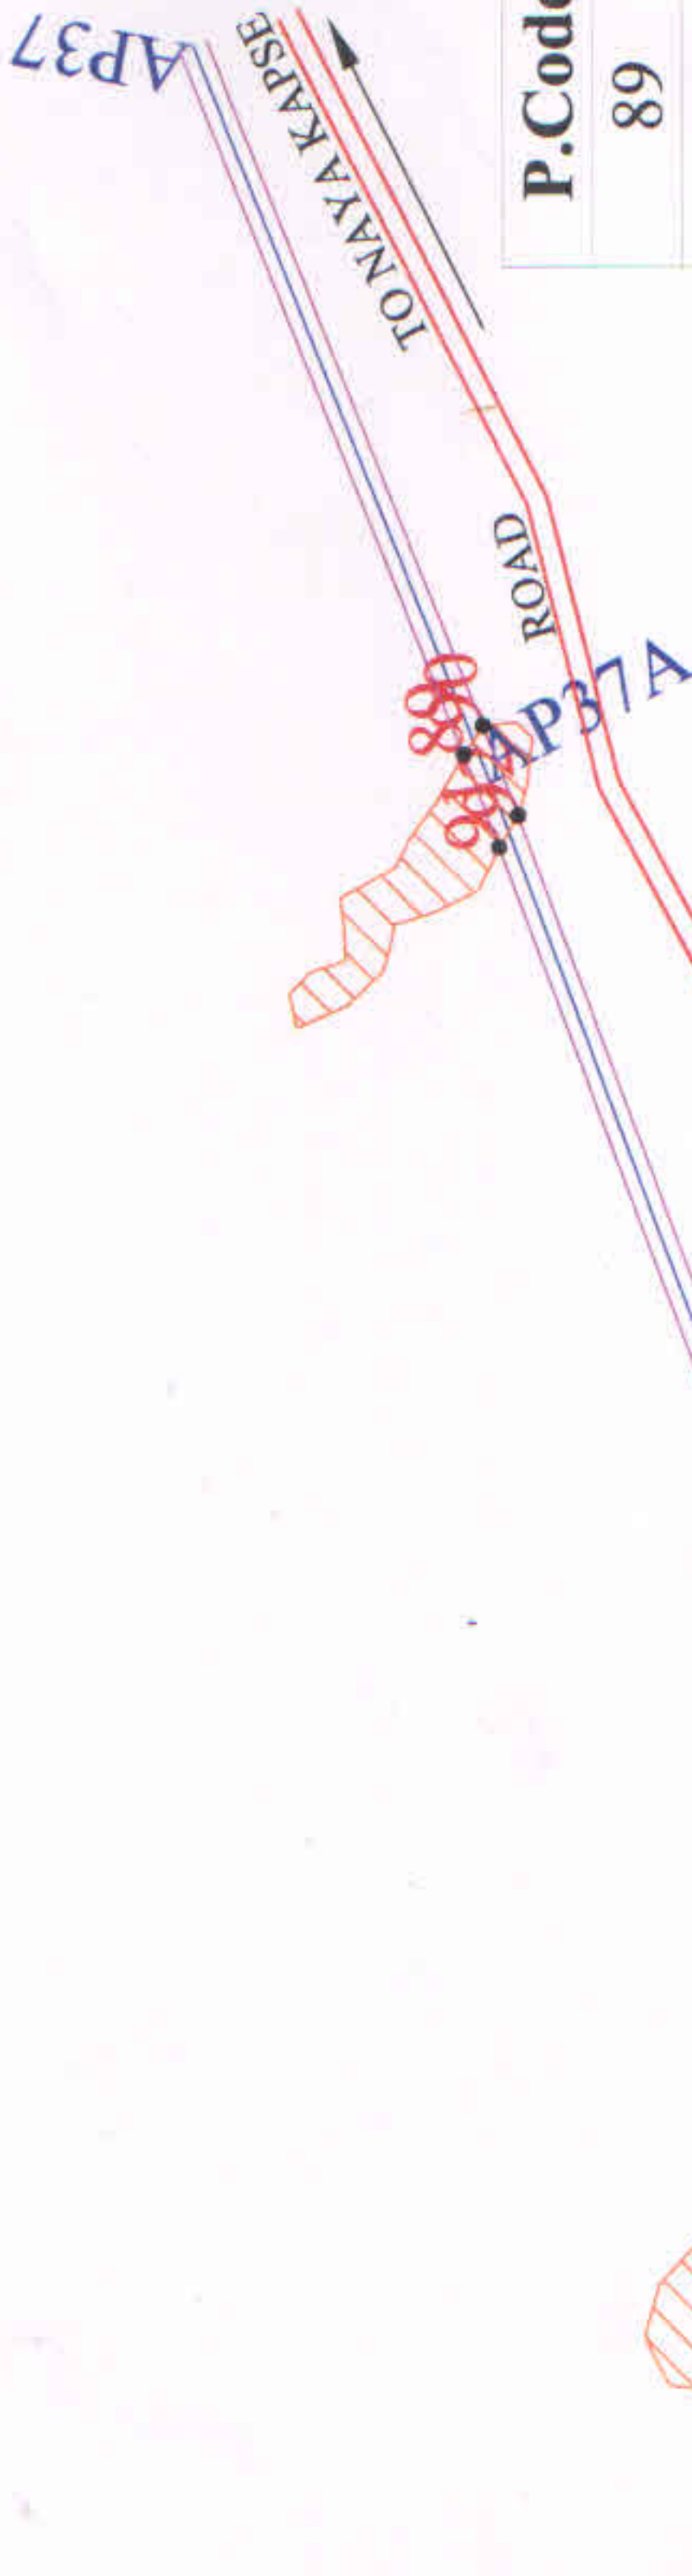

REMARKS: TWO SIDE ROAD

Area of Forest Involved in Hact.		Corridor	Area in Hact.
Crossing	Length		
From	To		
AP37	AP37A	44	27
AP37A	AP37B	103	27
AP37B	AP38	48	27
Total			0.527

Assistant Engineers
EHT Const Sub Dn
CSPTCL, Bhilai

Executive Engineer
EHT-Construction Dn.
CSPTCL, BHILAI

FOREST PROPOSAL FOR 132kV DCSS BHANUPRATAPPUR-PAKHANJUR TRANS. LINE

Forest Division : West Bhanupratappur

Range: Kapsi

Village: P.V.34


Corridor: 27M

Area: 2.322 Hact.

Khasara No./Rakba Hact.: 678/2.220, 749/2.460 & 539,542/5.500

Sheet No.: F44U12

Comp. No.:

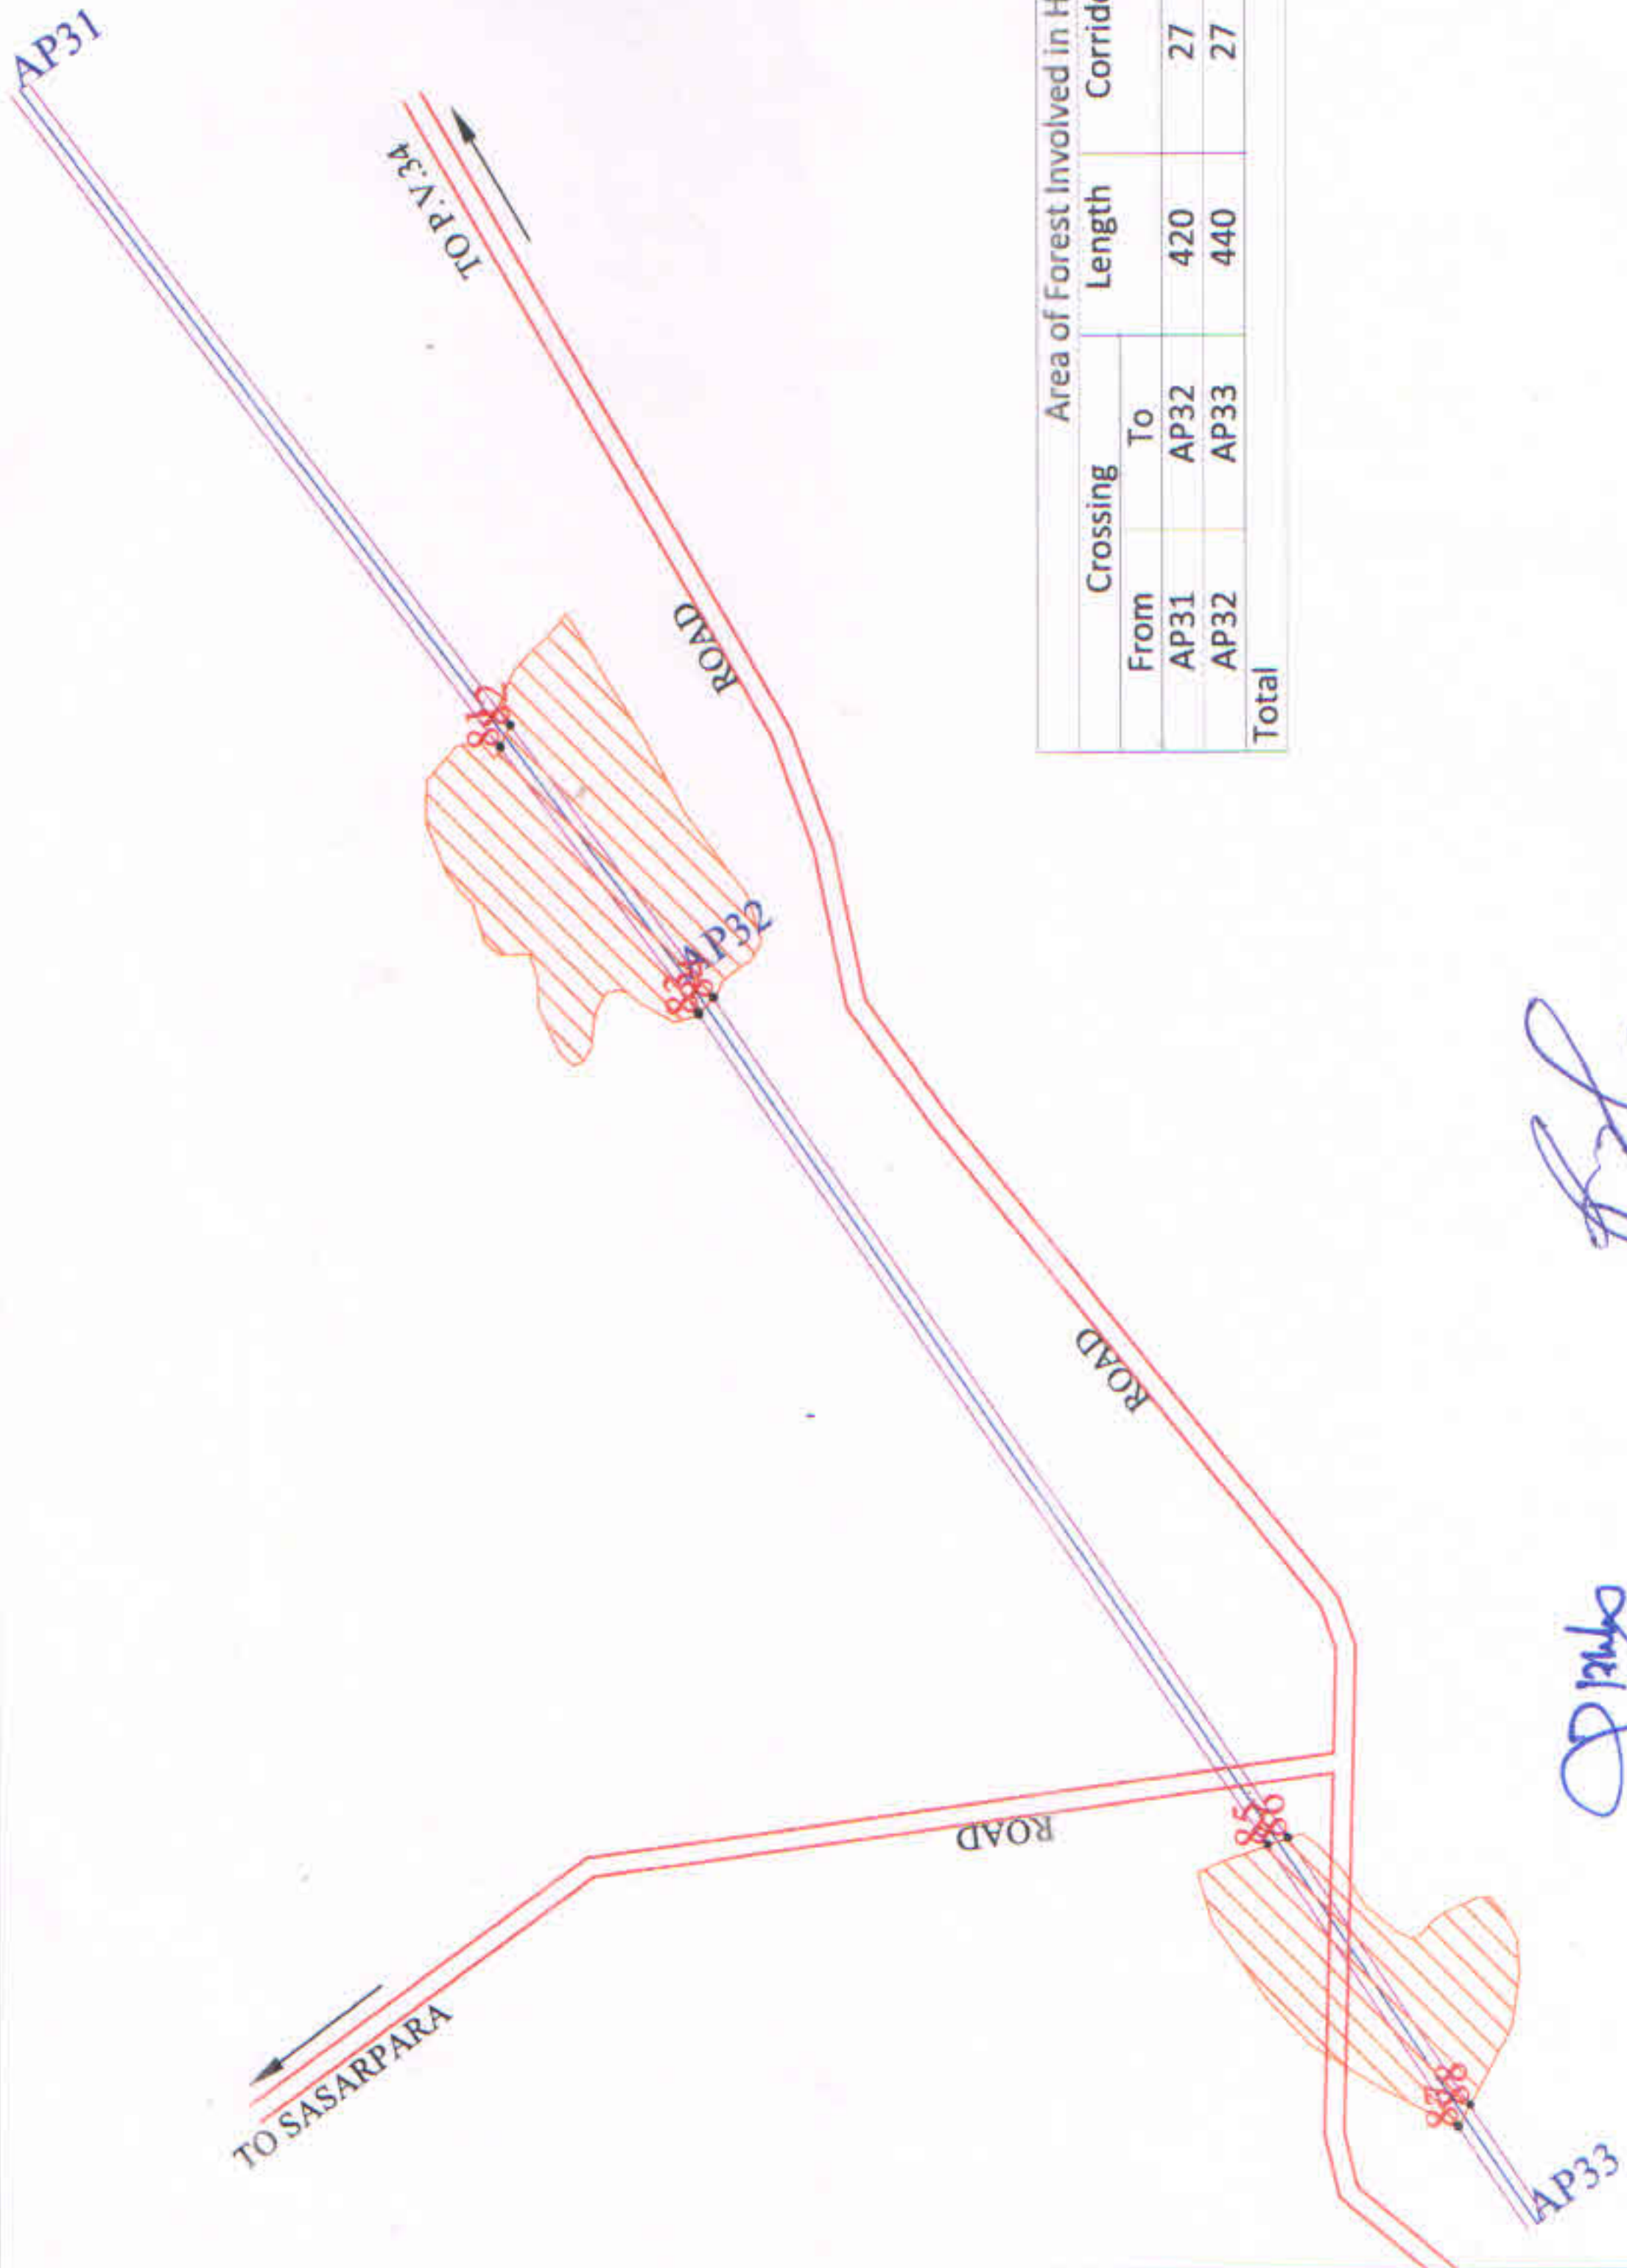

LEGEND

PROTECTED/RESERVED FOREST	
ORANGE FOREST AREA	
PROPOSED 132kV D/C TRANS. LINE	
BHANUPRATAPPUR-PAKHANJUR with Either Side 13.5M	

DGPS Coordinates

P.Code	Longitude	Latitude
81	80°42'35.65"	20°6'29.09"
82	80°42'36.62"	20°6'28.67"
83	80°42'23.96"	20°6'20.87"
84	80°42'24.65"	20°6'20.25"
85	80°41'47.46"	20°5'57.39"
86	80°41'47.81"	20°5'56.54"
87	80°41'35.15"	20°5'49.43"
88	80°41'36.08"	20°5'48.97"

Area of Forest Involved in Hact.

Crossing		Length	Corridor	Area in Hact.
From	To			
AP31	AP32	420	27	1.134
AP32	AP33	440	27	1.188
Total				2.322

[Signature]

Assistant Engineers
EHT Const. Sub Dn.
CSPTCL, Bhilai

[Signature]

Executive Engineer
EHT-Construction Dn.
CSPTCL, BHILAI

FOREST PROPOSAL FOR 132kV DCSS BHANUPRATAPPUR-PAKHANJUR TRANS. LINE

Forest Division : East Bhanupratappur
Range: Durgukondal
Village: Chikhli
Corridor: 27M
Area: 7.371 Hact.

Khasara No./Rakba Hact.: 1/46.820, 112/13.770, 170/12.250
80/10.500, 79/10.500, 62/5.000 & 43/4.500
Sheet No.: F44U12 & F44U16
Comp. No.: P-932




LEGEND

PROTECTED/RESERVED FOREST
ORANGE FOREST AREA
PROPOSED 132kV D/C TRANS. LINE BHANUPRATAPPUR-PAKHANJUR With Either side 13.5M

DGPS Coordinates

P.Code	Longitude	Latitude
55	80°45'26.56"	20°8'23.30"
56	80°45'26.04"	20°8'22.16"
57	80°45'16.06"	20°8'18.11"
58	80°45'16.65"	20°8'17.43"
59	80°45'4.26"	20°8'10.52"
60	80°45'3.54"	20°8'9.41"
61	80°44'56.20"	20°8'8.46"
62	80°44'56.83"	20°8'7.71"
63	80°44'22.29"	20°7'59.37"
64	80°44'23.47"	20°7'59.14"
65	80°44'16.93"	20°7'54.38"
66	80°44'17.34"	20°7'53.5"
67	80°44'5.58"	20°7'43.86"
68	80°44'5.86"	20°7'42.85"
69	80°43'59.91"	20°7'39.26"
70	80°44'0.11"	20°7'38.38"
71	80°43'56.53"	20°7'37.7"
72	80°43'56.26"	20°7'36.59"
73	80°43'46.76"	20°7'33.22"
74	80°43'46.24"	20°7'31.99"
75	80°43'24.44"	20°7'13.34"
76	80°43'25.2"	20°7'12.83"
77	80°43'4.27"	20°6'49.37"
78	80°43'5.09"	20°6'48.95"
79	80°42'51.78"	20°6'40.96"
80	80°42'52.88"	20°6'40.6"

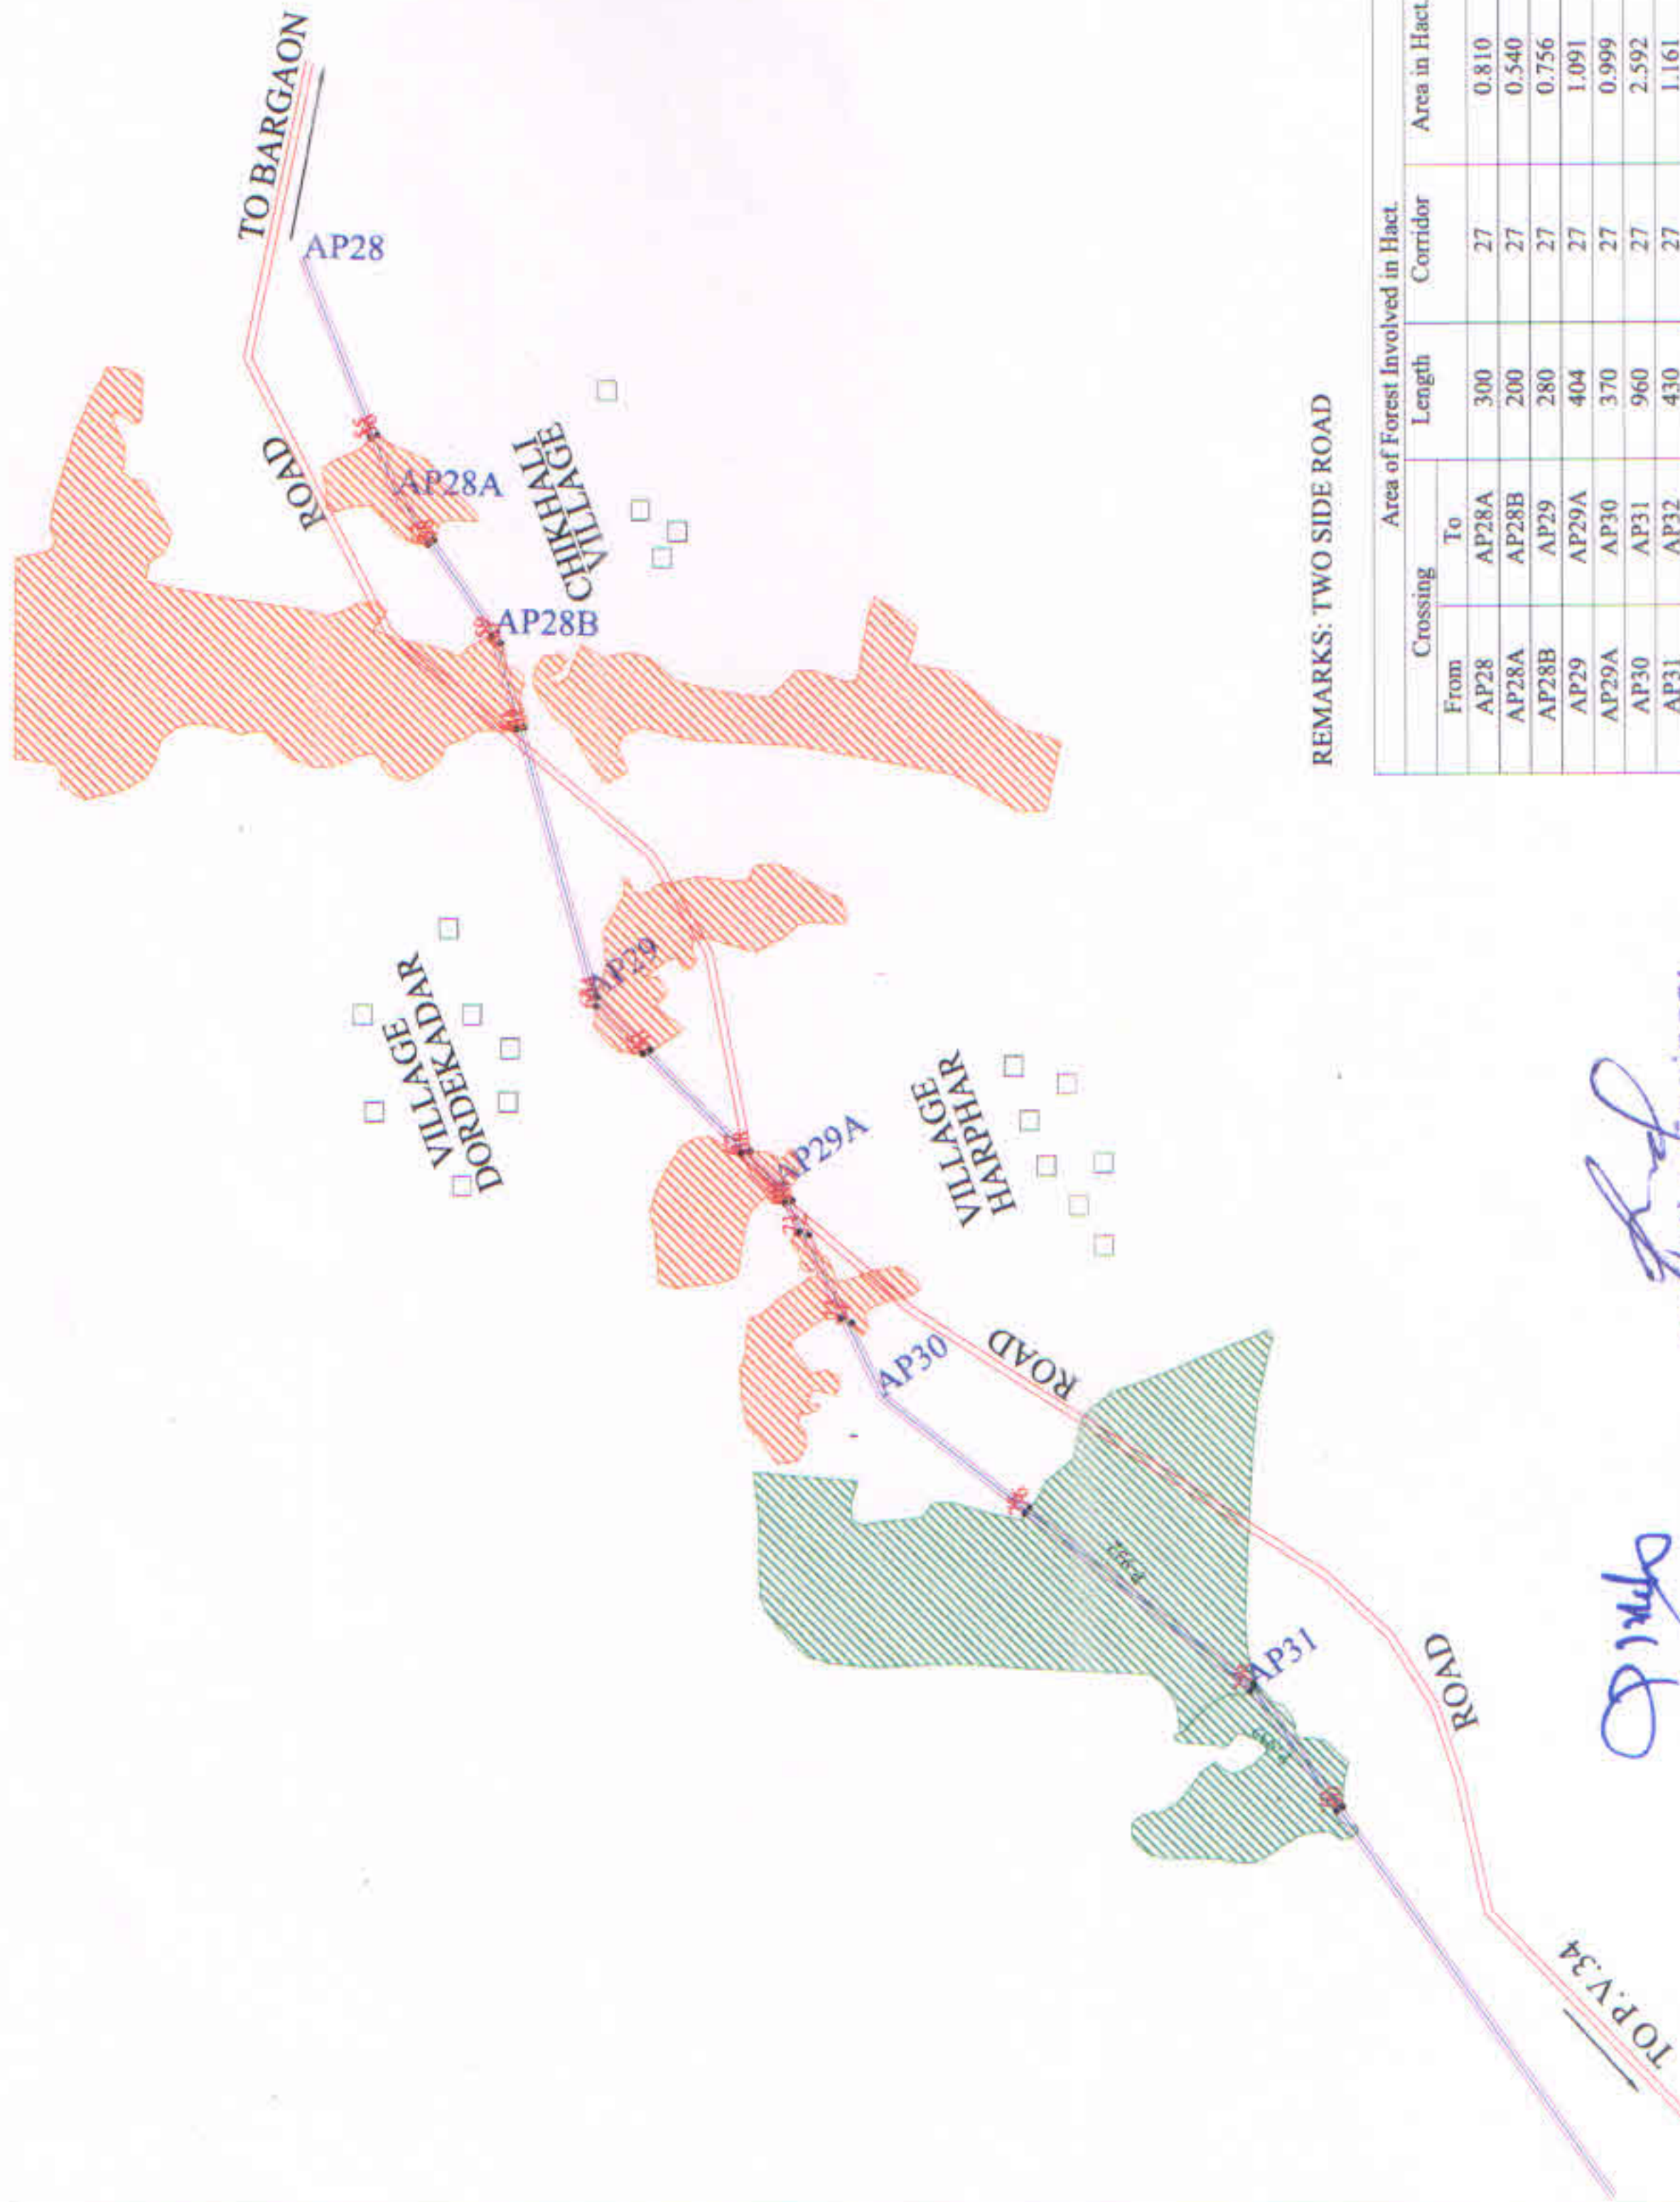

REMARKS: TWO SIDE ROAD

Crossing		Area of Forest Involved in Hact.	
From	To	Length	Corridor
AP28	AP28A	300	27
AP28A	AP28B	200	27
AP28B	AP29	280	27
AP29	AP29A	404	27
AP29A	AP30	370	27
AP30	AP31	960	27
AP31	AP32	430	27
Total			
			7.949

Assistant Engineers
EHT Const. Sub Dn,
CSPTCL, Bhalil

Executive Engineer
EHT-Construction Dn.
CSPTCL, BHILAI

FOREST PROPOSAL FOR 132KV DCSS BHANUPRATAPPUR-PAKHANJUR TRANS. LINE

Forest Division : East Bhanupratappur

Range: Durgukondal

Village: Konde



Corridor: 27M

Area: 2.805 Hact.

Khasara No./Rakba Hact.: 1/31.910

Sheet No.: F44U16

Comp. No.: P-921

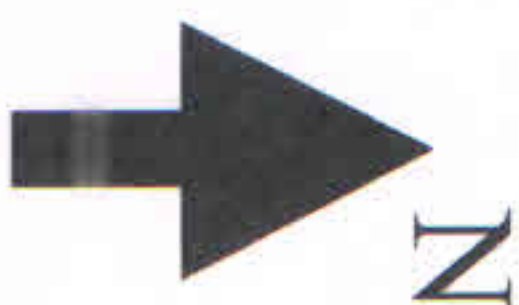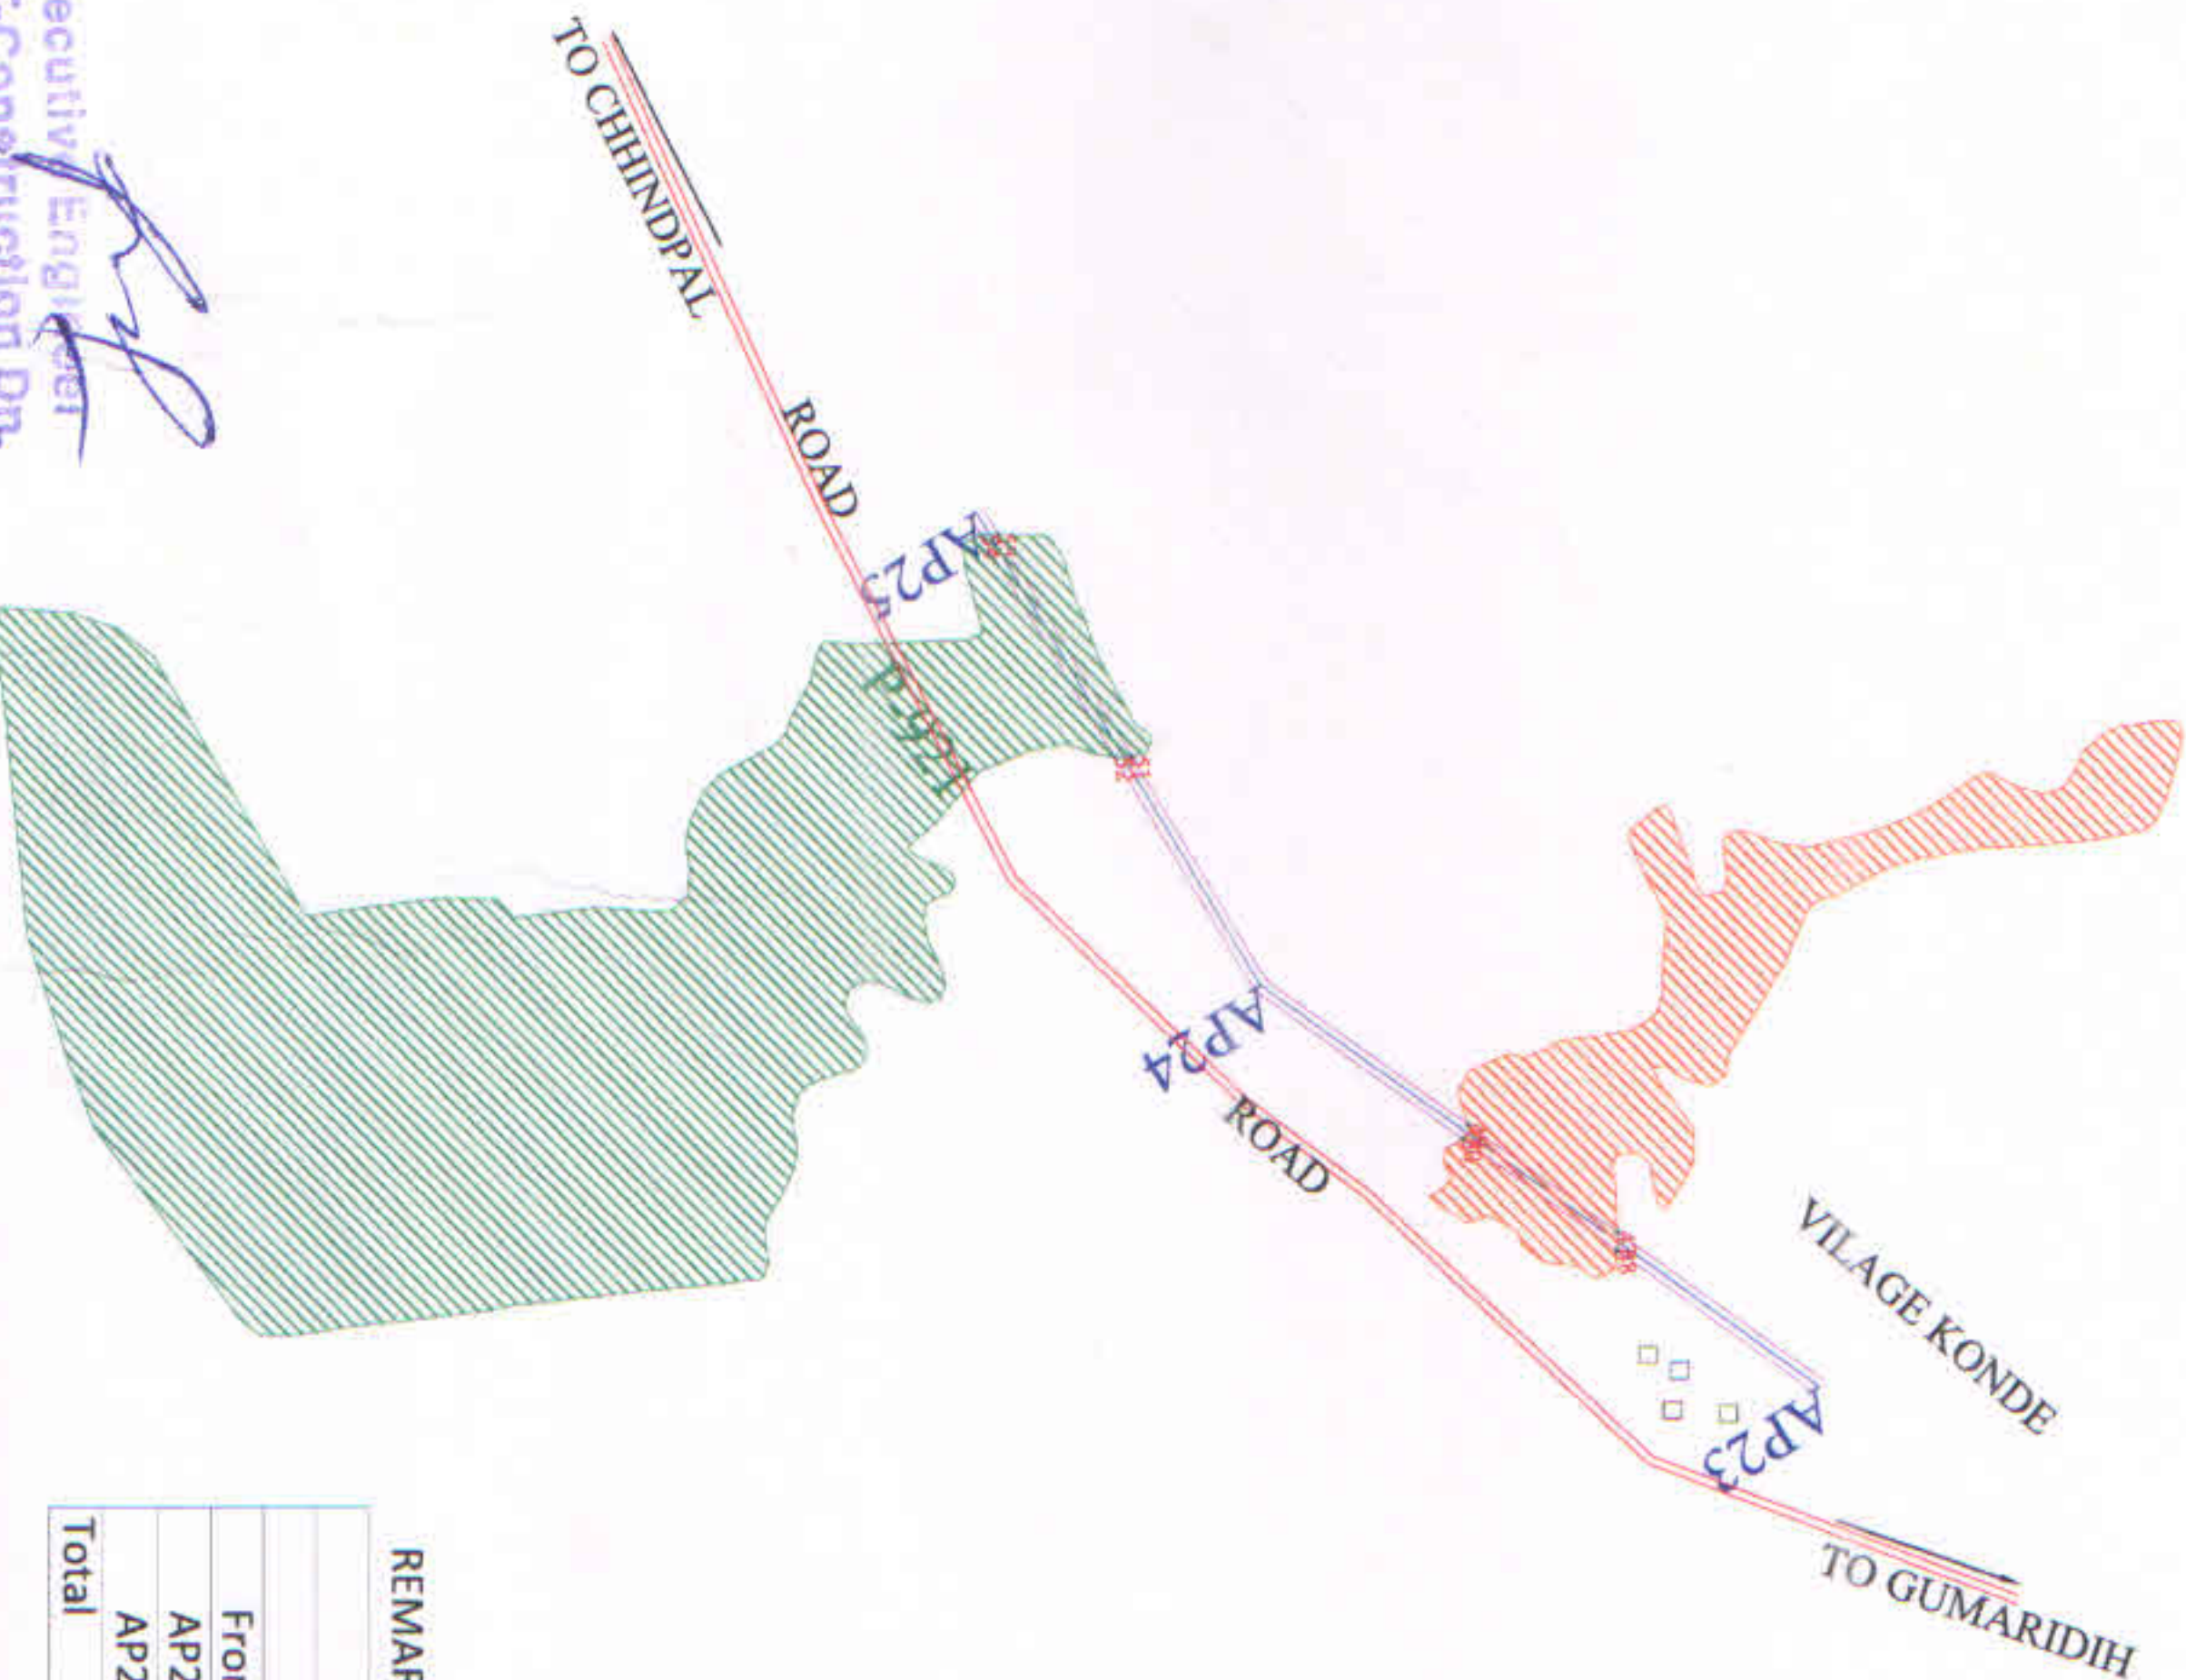

LEGEND

PROTECTED/RESERVED FOREST	
ORANGE FOREST AREA	
PROPOSED 132KV D/C TRANS. LINE BHANUPRATAPPUR-PAKHANJUR With Either Side 13.5 m	

DGPS Coordinates

P.Code	Longitude	Latitude
47	80°49'6.27"	20°10'9.26"
48	80°49'7.75"	20°10'9.23"
49	80°48'57.67"	20°9'58"
50	80°48'58.81"	20°9'57.58"
51	80°48'28.21"	20°9'32.66"
52	80°48'28.28"	20°9'31.39"
53	80°48'10.42"	20°9'22.59"
54	80°48'10.52"	20°9'21.32"

REMARKS: TWO SIDE ROAD

Area of Forest Involved in Hact.			
From	Crossing To	Length	Corridor
AP23	AP24	418	27
AP24	AP25	621	27
Total			2.805

Assistant Engineers
EHT Const. Sub Dn.
CSPTCL, Bhilai

Executive Engineer
EHT-Construction Dn.
CSPTCL, BHILAI

FOREST PROPOSAL FOR 132kV DCSS BHANUPRATAPPUR-PAKHANJUR TRANS. LINE

Forest Division : East Bhanupratappur

Range: Durgukondal

Village: Bhuski


Corridor: 27M

Area: 5.808 Hact.

Khasara No./Rakba Hact.:

Sheet No.: F44U16

Comp. No.: P-899 & R-638

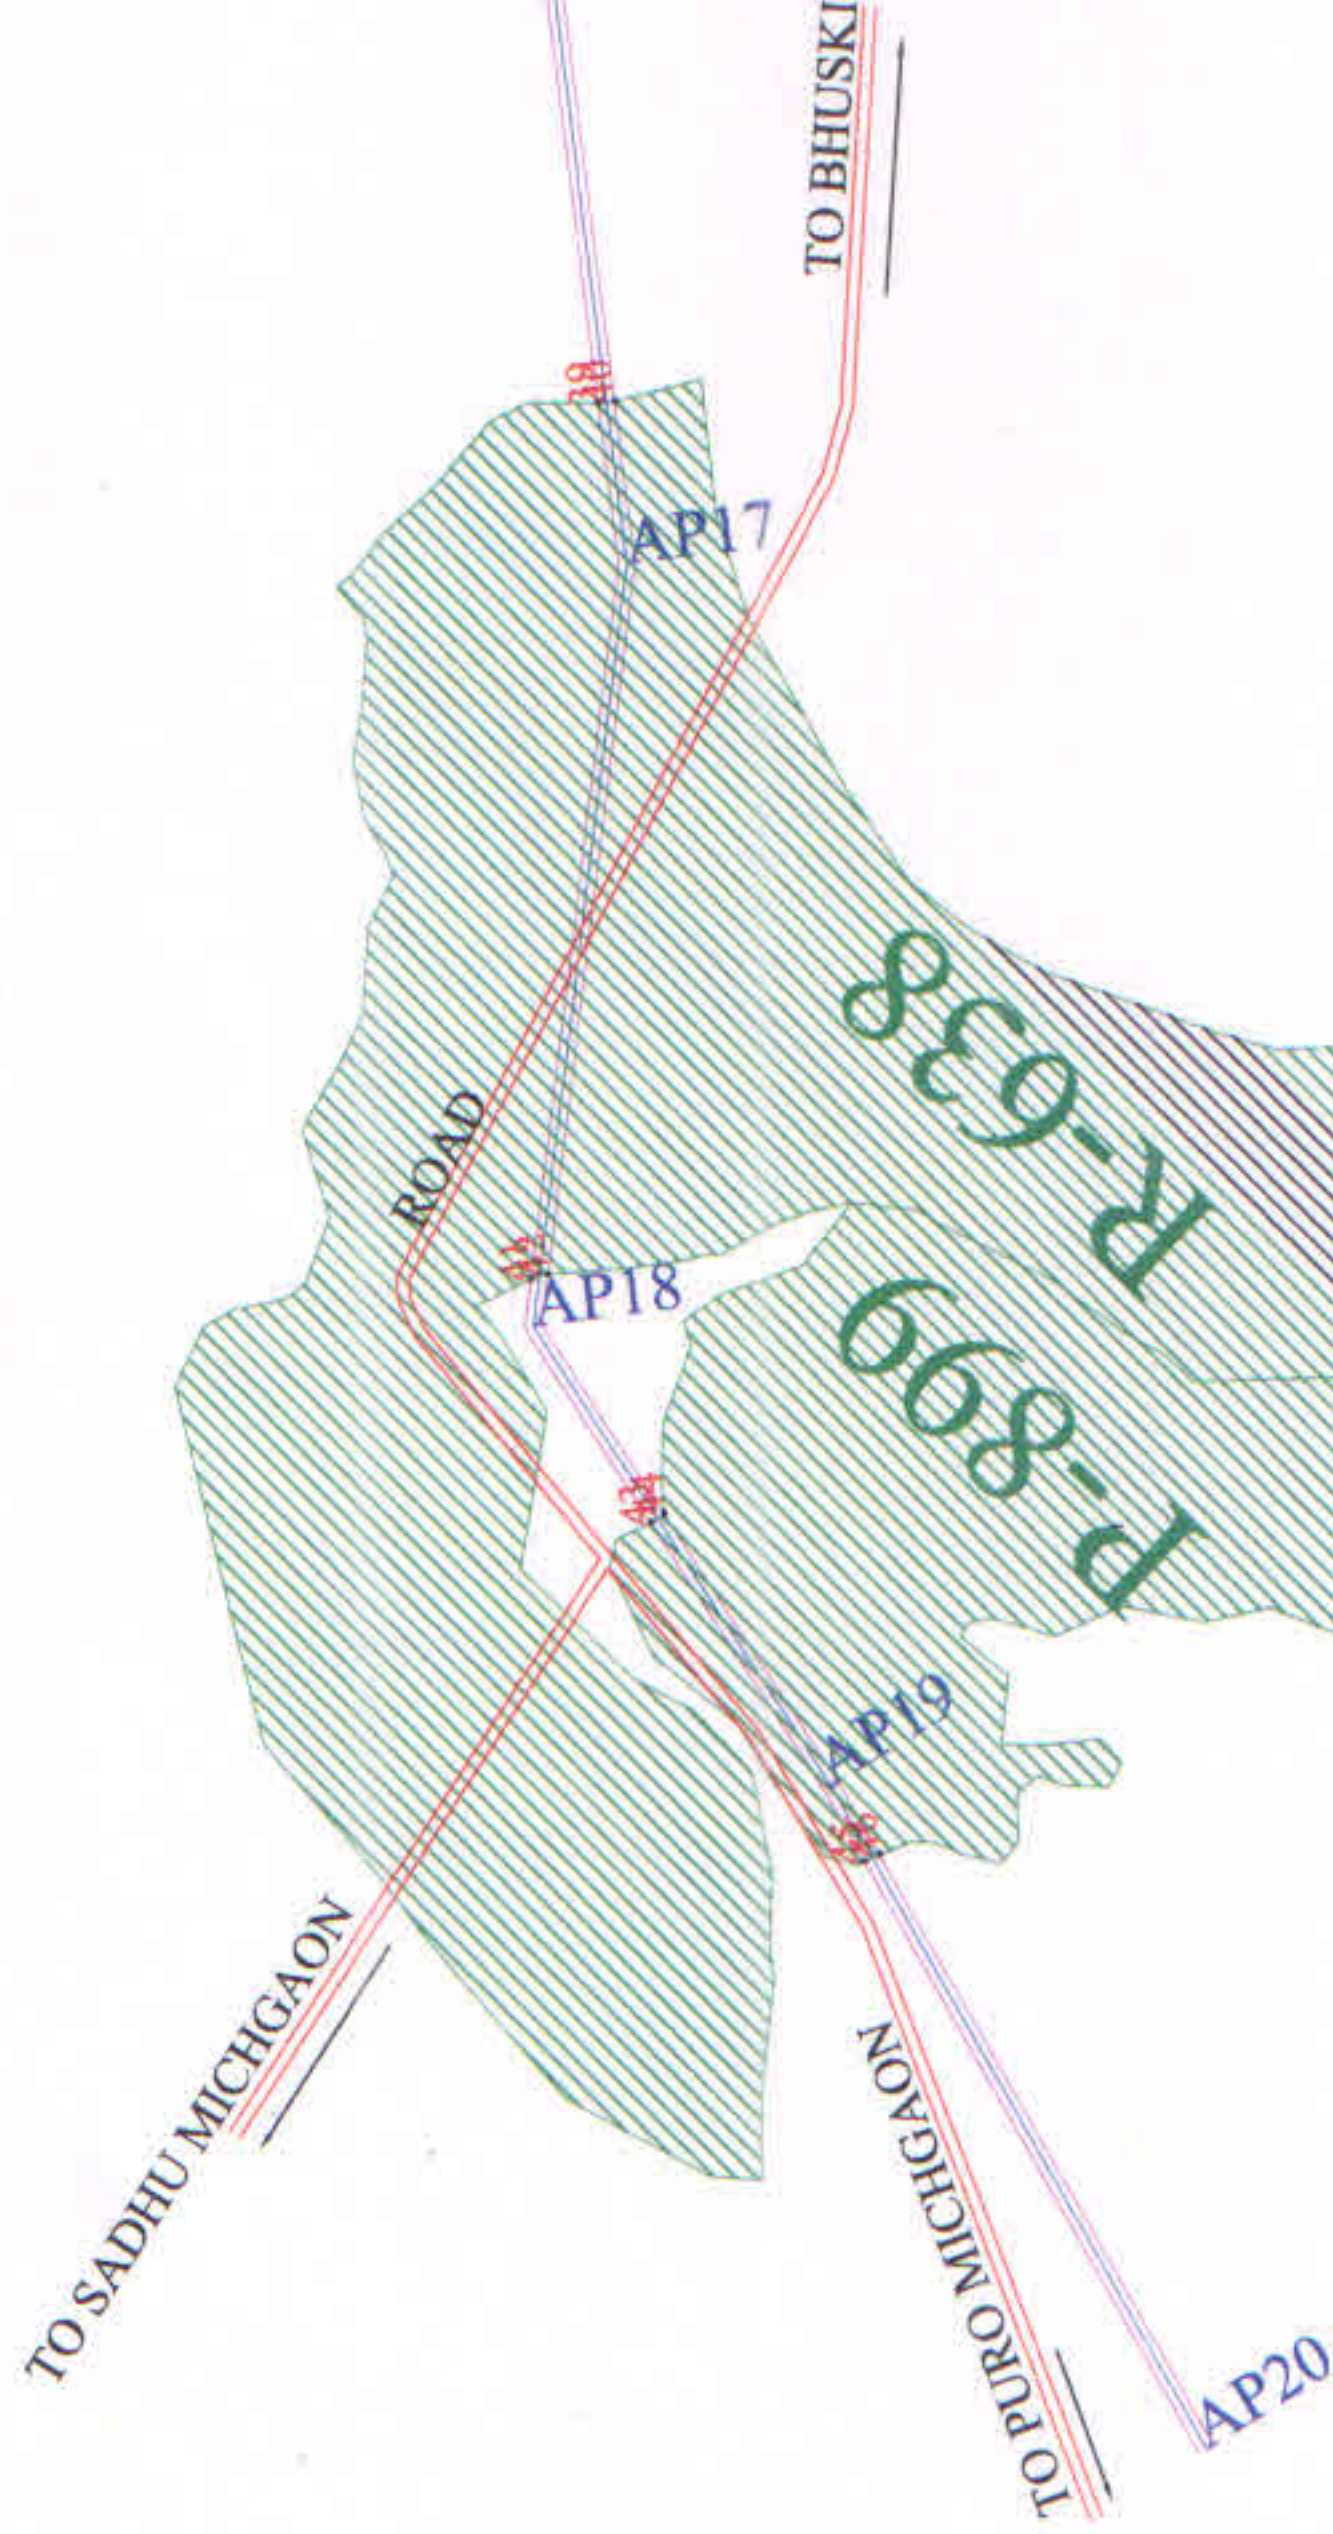

LEGEND	
PROTECTED/RESERVED FOREST	
ORANGE FOREST AREA	
PROPOSED 132kV D/C TRANS. LINE BHANUPRATAPPUR-PAKHANJUR with 13.5m Either side	

DGPS Coordinates

P.Code	Longitude	Latitude
39	80°52'7.93"	20°12'21.05"
40	80°52'8.04"	20°12'20.17"
41	80°51'17"	20°12'24.75"
42	80°51'17.27"	20°12'23.84"
43	80°51'2.87"	20°12'18.16"
44	80°51'3.46"	20°12'17.45"
45	80°50'43.21"	20°12'6.44"
46	80°50'43.62"	20°12'5.62"

Area of Forest Involved in Hact.

Crossing		Length	Corridor	Area in Hact.
From	To			
AP16	AP17	270	27	0.729
AP17	AP18	1210	27	3.267
AP18	AP19	537	27	1.450
AP19	AP20	134	27	0.362
Total				5.808

[Signature]

Assistant Engineers
EHT Const. Sub Dn,
CSPTCL, Bhilai

[Signature]

Executive Engineer
EHT-Construction Dn.
CSPTCL, BHILAI

FOREST PROPOSAL FOR 132kV DCSS BHANUPRATAPPUR-PAKHANJUR TRANS. LINE

Forest Division : East Bhanupratappur
 Range: Durgukondal
 Village: Palachur
 Corridor: 27M
 Area: 5.508 Hact.(R-640)
 2.238 Hact. (R-639)

Khasara No./Rakba Hact.:
 Sheet No.: F44U16
 Comp. No.: R-640 & R-639




LEGEND

PROTECTED/RESERVED FOREST
ORANGE FOREST AREA
PROPOSED 132kV D/C TRANS. IINE BHANUPRATAPPUR-PAKHANJUR With Either Side 13.5m

DGPS Coordinates

P.Code	Longitude	Latitude
33	80°53'45.03"	20°12'38.61"
34	80°53'45.41"	20°12'37.8"
35	80°52'36.67"	20°12'24.48"
36	80°52'36.5"	20°12'23.57"
37	80°52'7.93"	20°12'21.05"
38	80°52'8.04"	20°12'20.17"

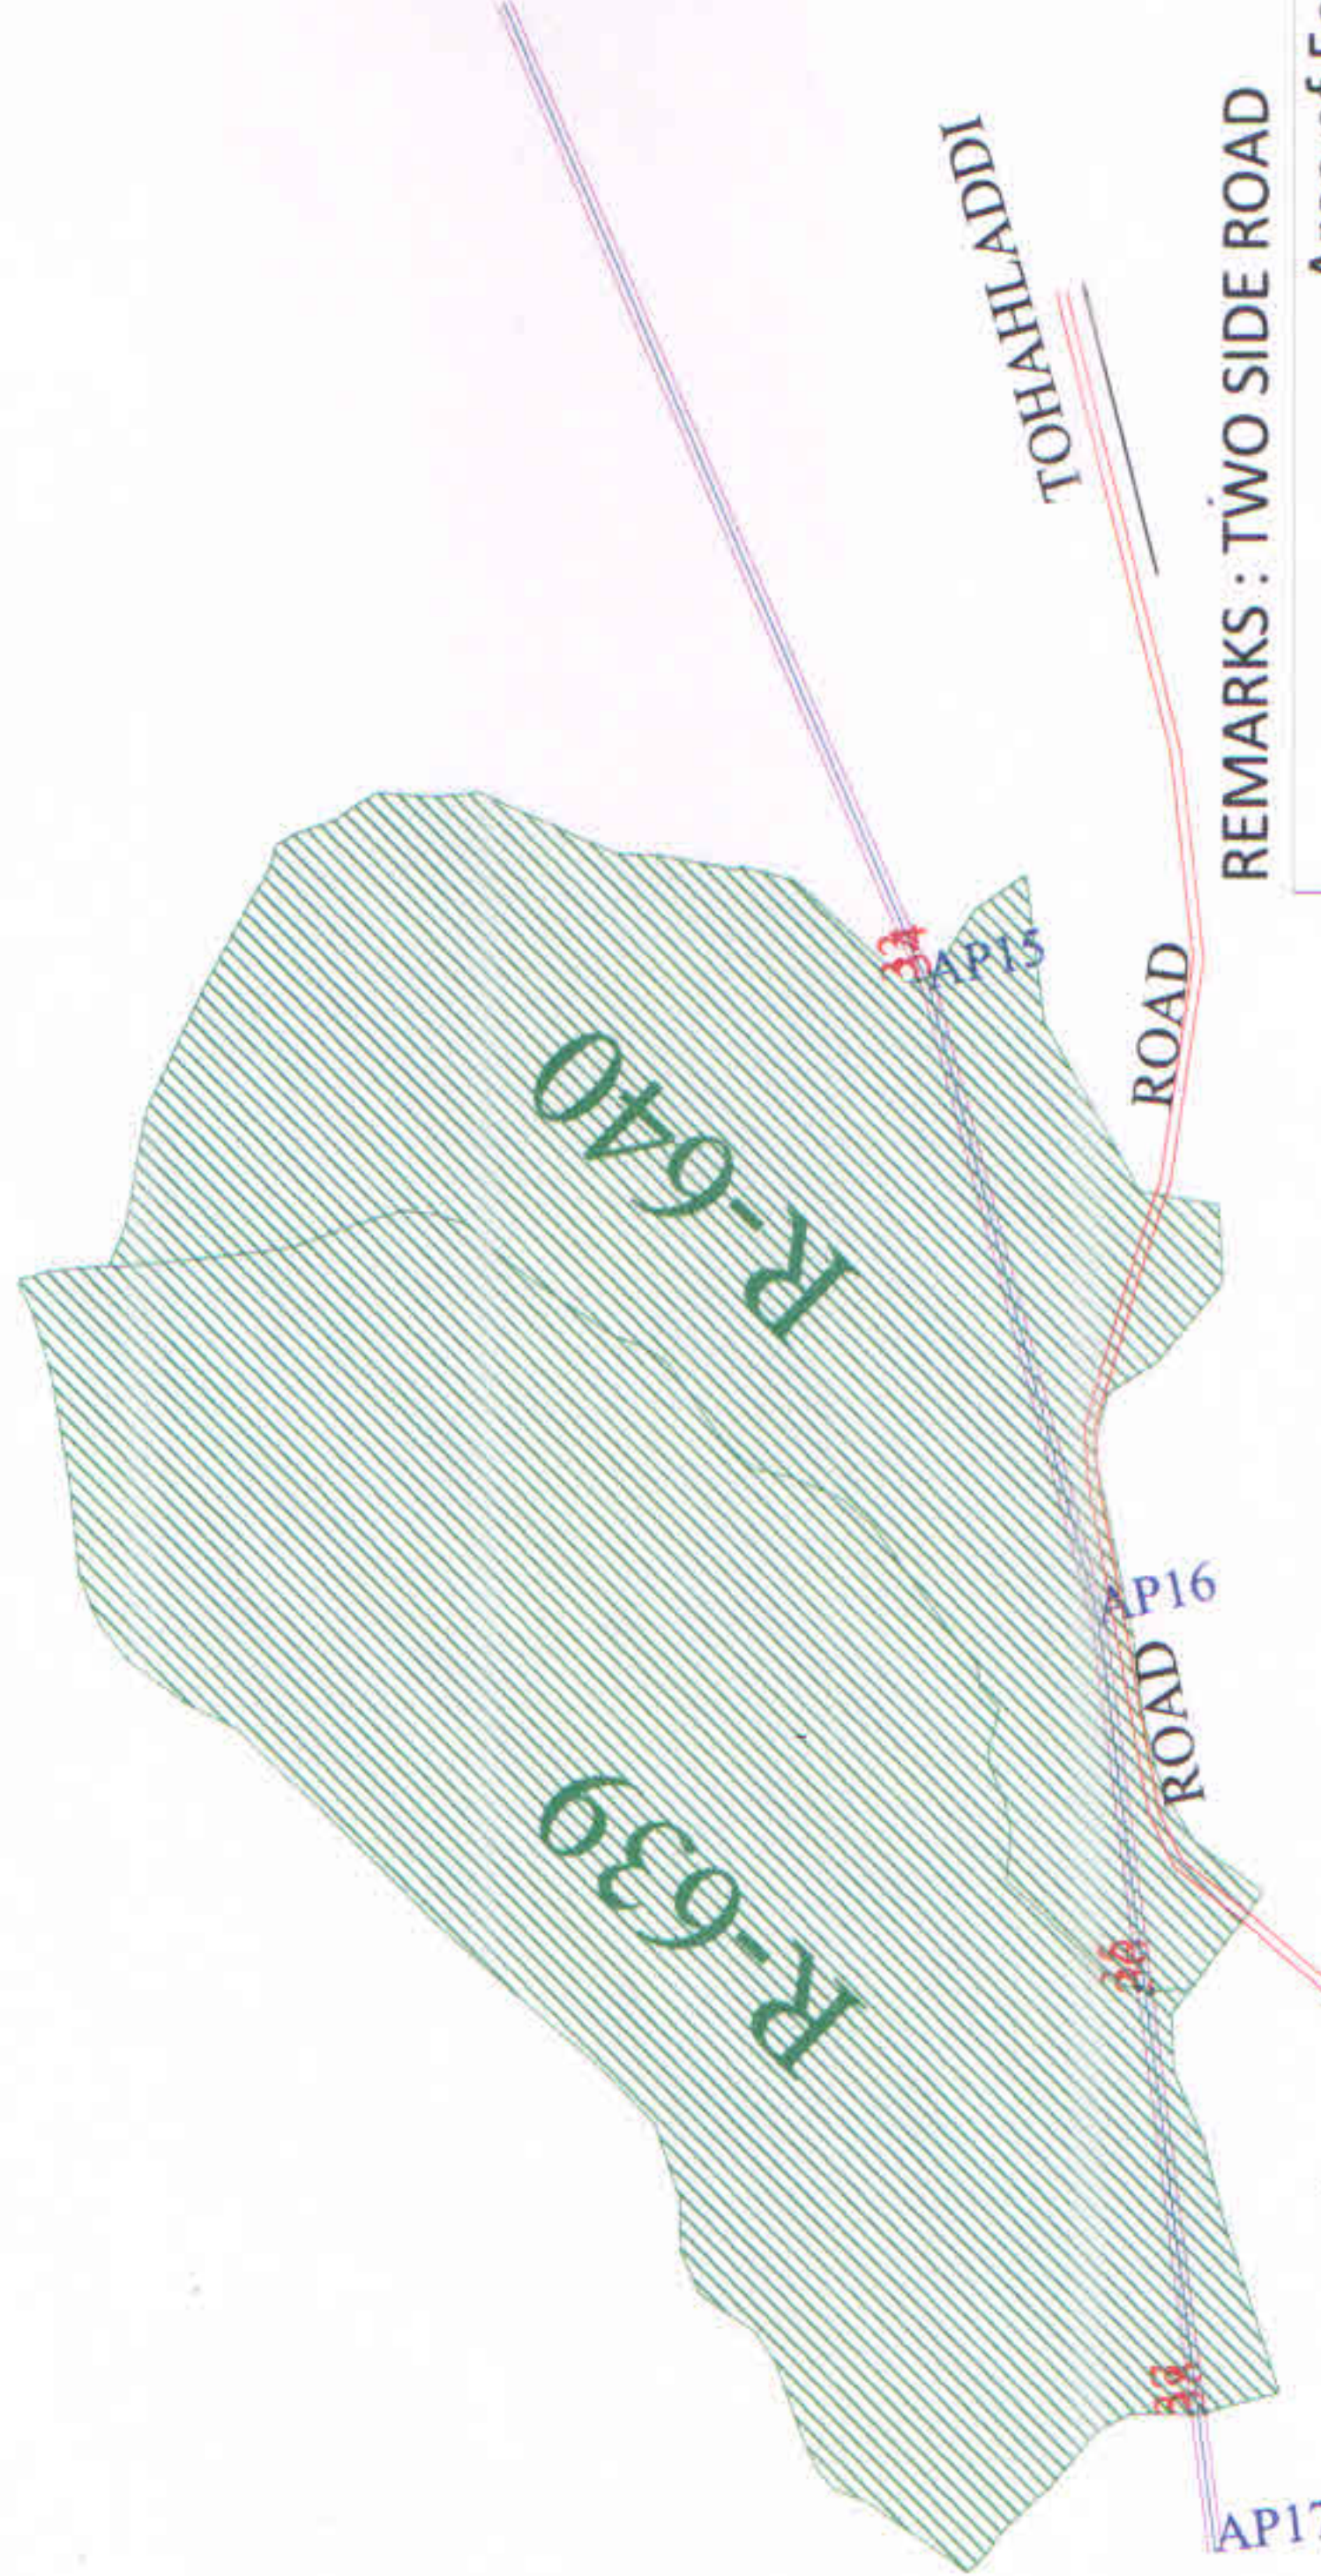

REMARKS : TWO SIDE ROAD

Area of Forest Involved in Hact.

From	Crossing	To	Length	Corridor	Area in Hact.
AP14		AP15	19	27	0.051
AP15		AP16	1290	27	3.483
AP16		AP17	1560	27	4.212
Total					7.746

[Signature]

Assistant Engineers
 EHT Const. Sub Dn,
 CSPTCL, Bhilai

[Signature]

Executive Engineer
 EHT-Construction Dn.
 CSPTCL, BHILAI

FOREST PROPOSAL FOR 132kV DCSS BHANUPRATAPPUR-PAKHANJUR TRANS. LINE


Forest Division : East Bhanupratappur
 Range: Durgukondal
 Village: Karramar
 Corridor : 27M
 Area: 0.540 Hact.

Khasara No./Rakba Hact.: 492/12.180
 Sheet No.: F44V4
 Comp. No.:



LEGEND

PROTECTED/RESERVED FOREST	
ORANGE FOREST AREA	
PROPOSED 132kV D/C TRANS. IINE BHANUPRATAPPUR-PAKHANJUR with 13.5m Either side	

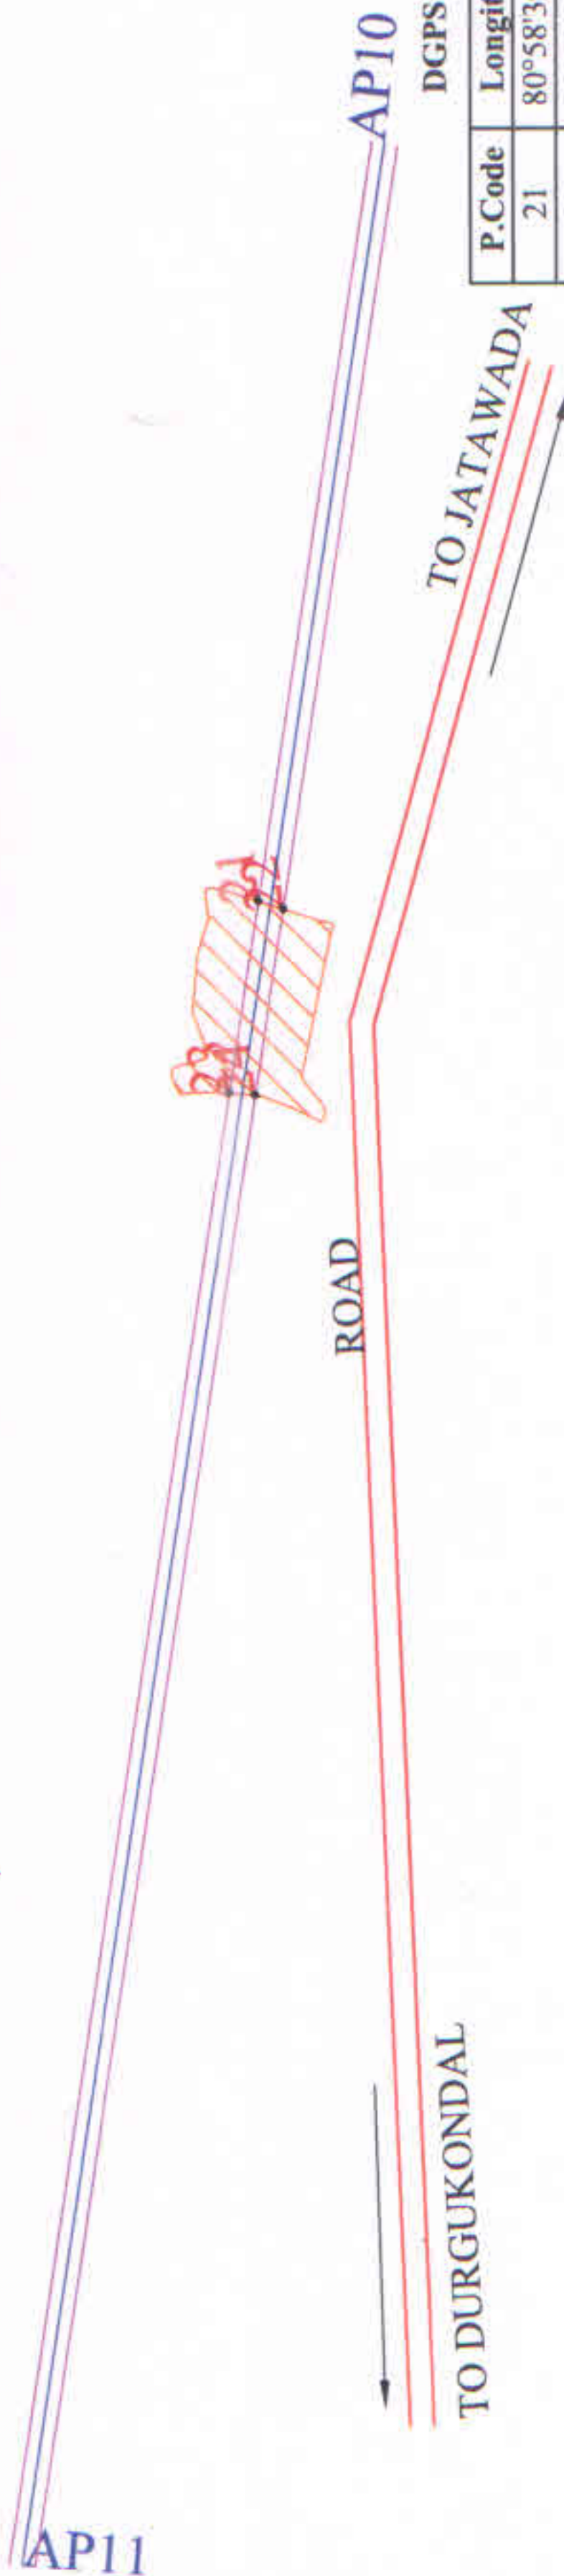

DGPS Coordinates

P.Code	Longitude	Latitude
21	80°58'39.63"	20°13'14.99"
22	80°58'39.36"	20°13'14.15"
23	80°58'32.74"	20°13'16"
24	80°58'32.64"	20°13'15.12"

REMARKS: TWO SIDE ROAD

Area of Forest Involved in Hact.		
Crossing	Length	Corridor
From	To	
AP10	AP11	27
Total Area		0.540

KARRAMAR
☐ ☐ ☐

Assistant Engineers
 EHT Const. Sub Dn,
 CSPTCL, Bhilai

Executive Engineer
 EHT-Construction Dn,
 CSPTCL, BHILAI

Forest Division : East Bhanupratappur


Khasara No./Rakba Hact.: 119/12.700 & 123/13.240

Range: FDC- Bhanupratappur

Village: Hahaladdi

Corridor: 27M

Area: 2.911 Hact.

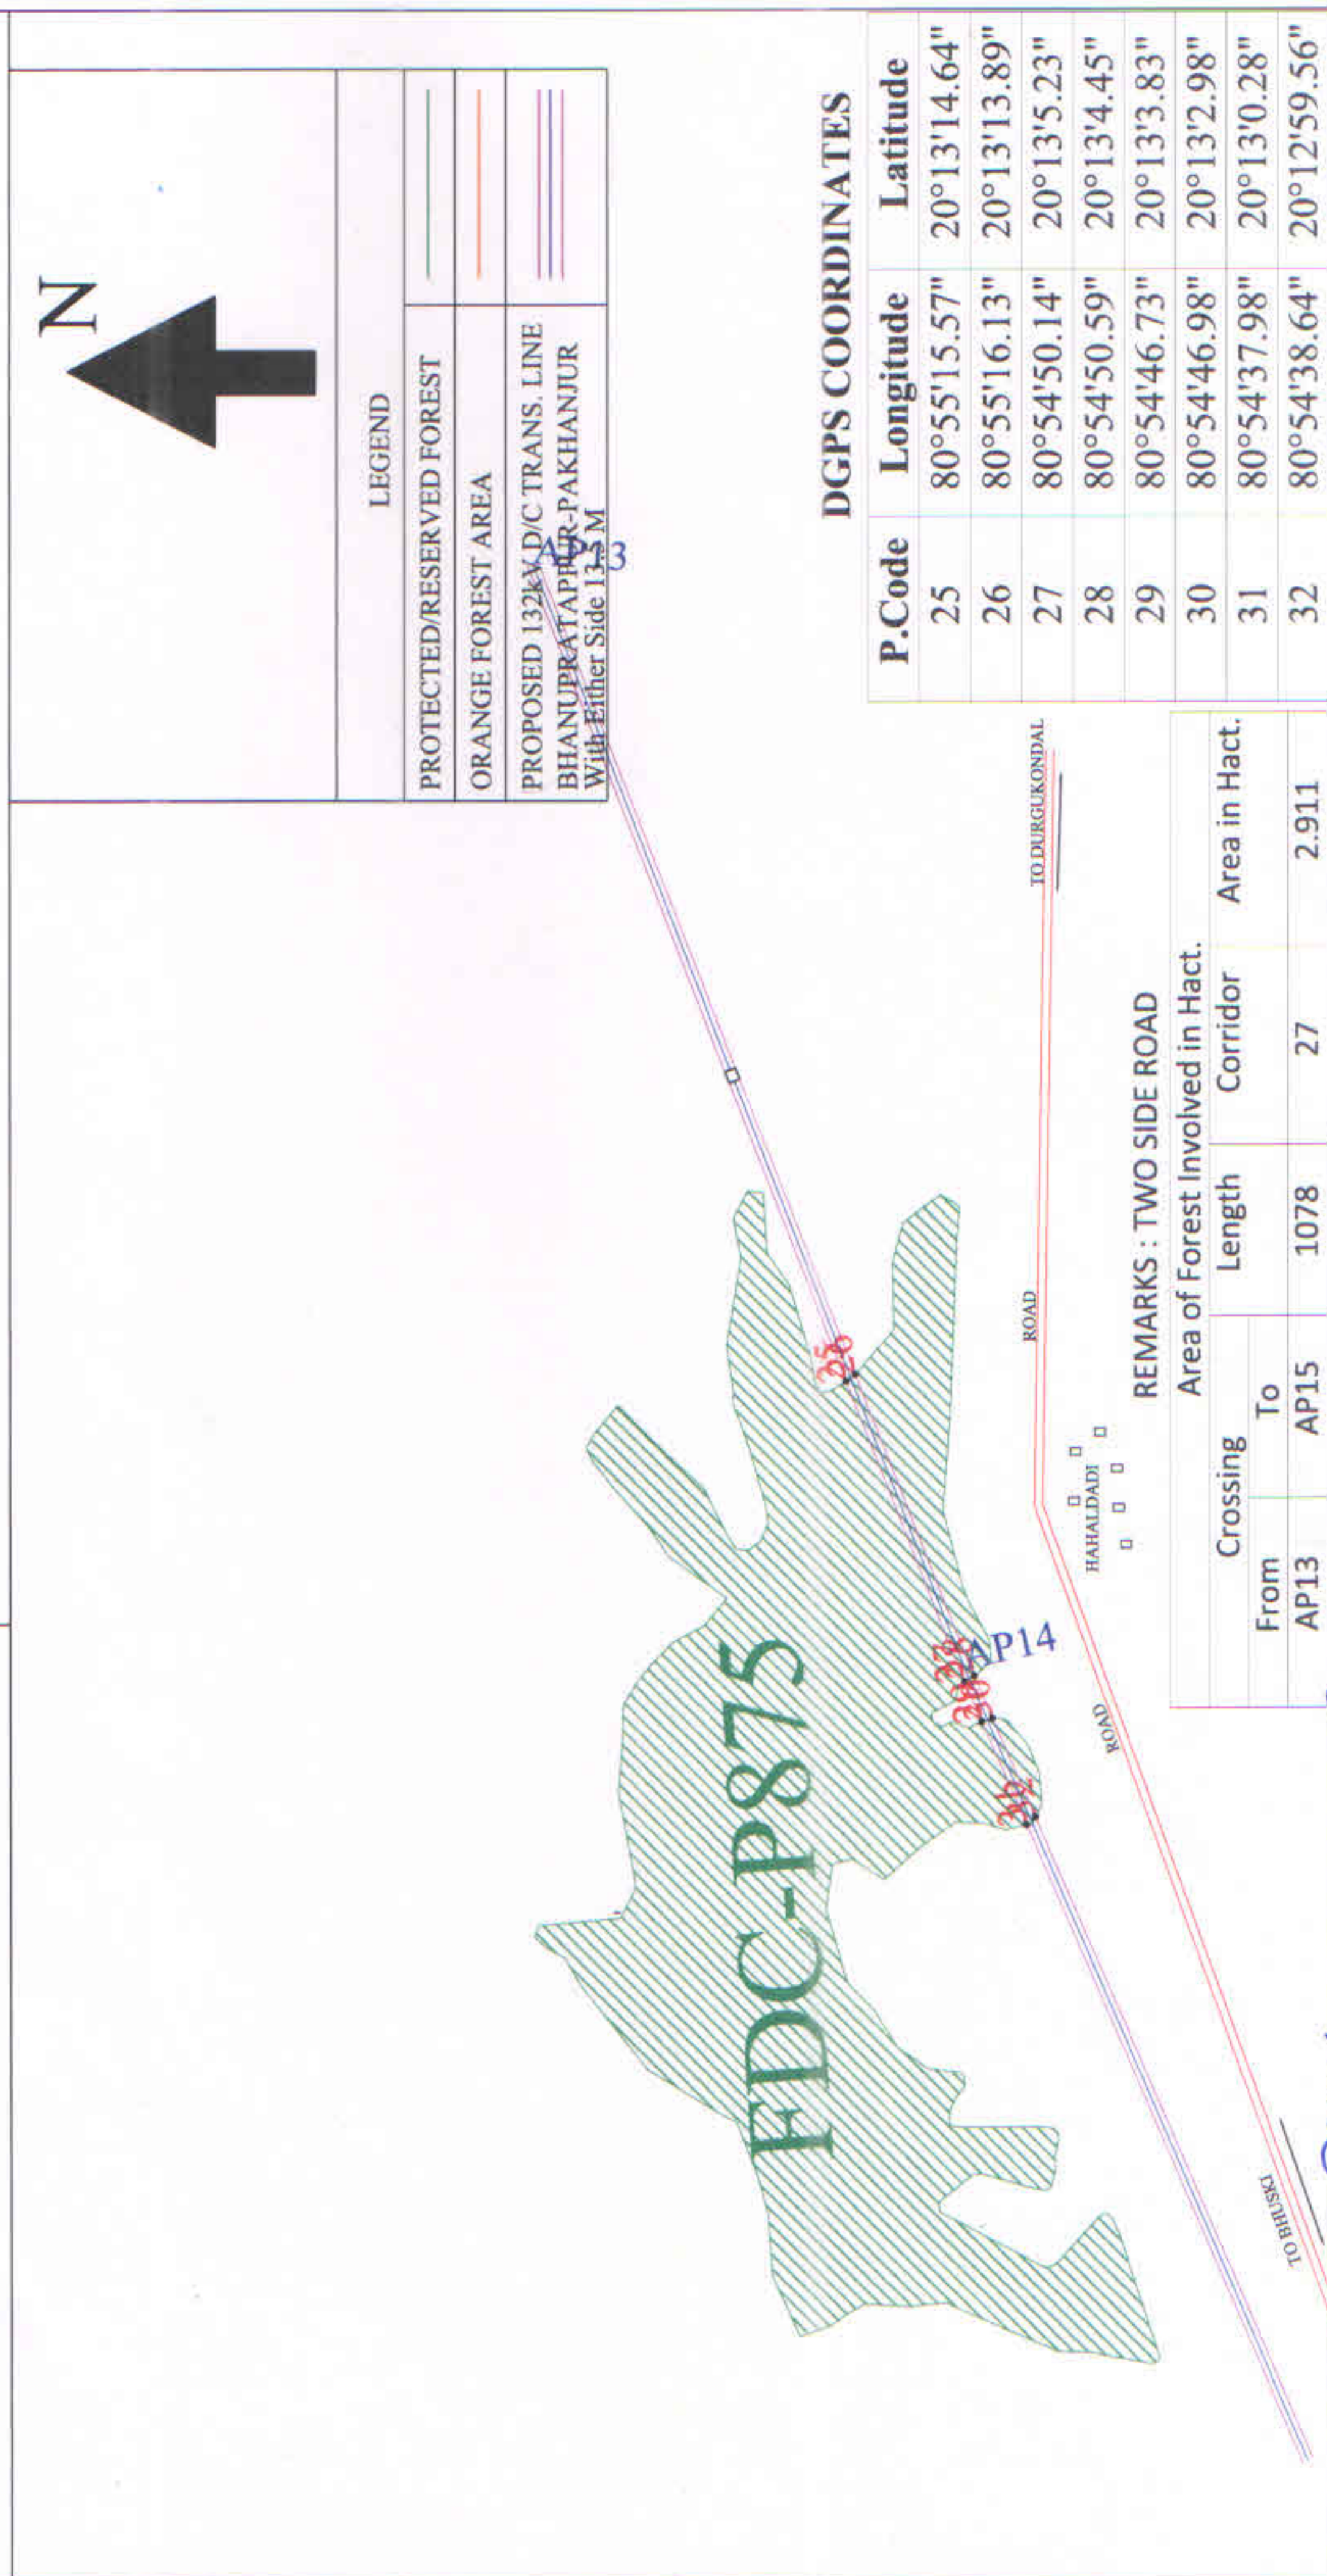

Assistant Engineers
EHT Const. Sub Dn
CSPCL, Ghel

Executive Engineer
EHT-Construction Dn,
CSPTCL, BHUAI

FOREST PROPOSAL FOR 132kV DCSS BHANUPRATAPPUR-PAKHANJUR TRANS. LINE

Forest Division : West Bhanupratappur
Range: FDC Bhanupratappur
Village: Kokrer
Corridor: 27M
Area: 1.004 Hact.

Khasara No./Rakba Hact.: 119/12.700 & 123/13.240
Sheet No.: F44V4
Comp. No.: FDC-842



LEGEND	
PROTECTED/RESERVED FOREST	
ORANGE FOREST AREA	
PROPOSED 132kV D/C TRANS. LINE BHANUPRATAPPUR-PAKHANJUR With Either Side 13.5 M	


DGPS COORDINATES

P.Code	Longitude	Latitude
17	81°0'43.77"	20°13'45.51"
18	81°0'44.53"	20°13'44.99"
19	81°0'38.29"	20°13'34.9"
20	81°0'38.91"	20°13'34.09"

Area of Forest Involved in Hact.			
Crossing		Length	Corridor
From	To		
AP07	AP08	372	27
			1.004

P. N. S.
Assistant Engineers
EHT Const. Sub Dn
CSPTCL, Bhalai

P. N. S.
Executive Engineer
EHT-Construction Dn.
CSPTCL, Bhalai

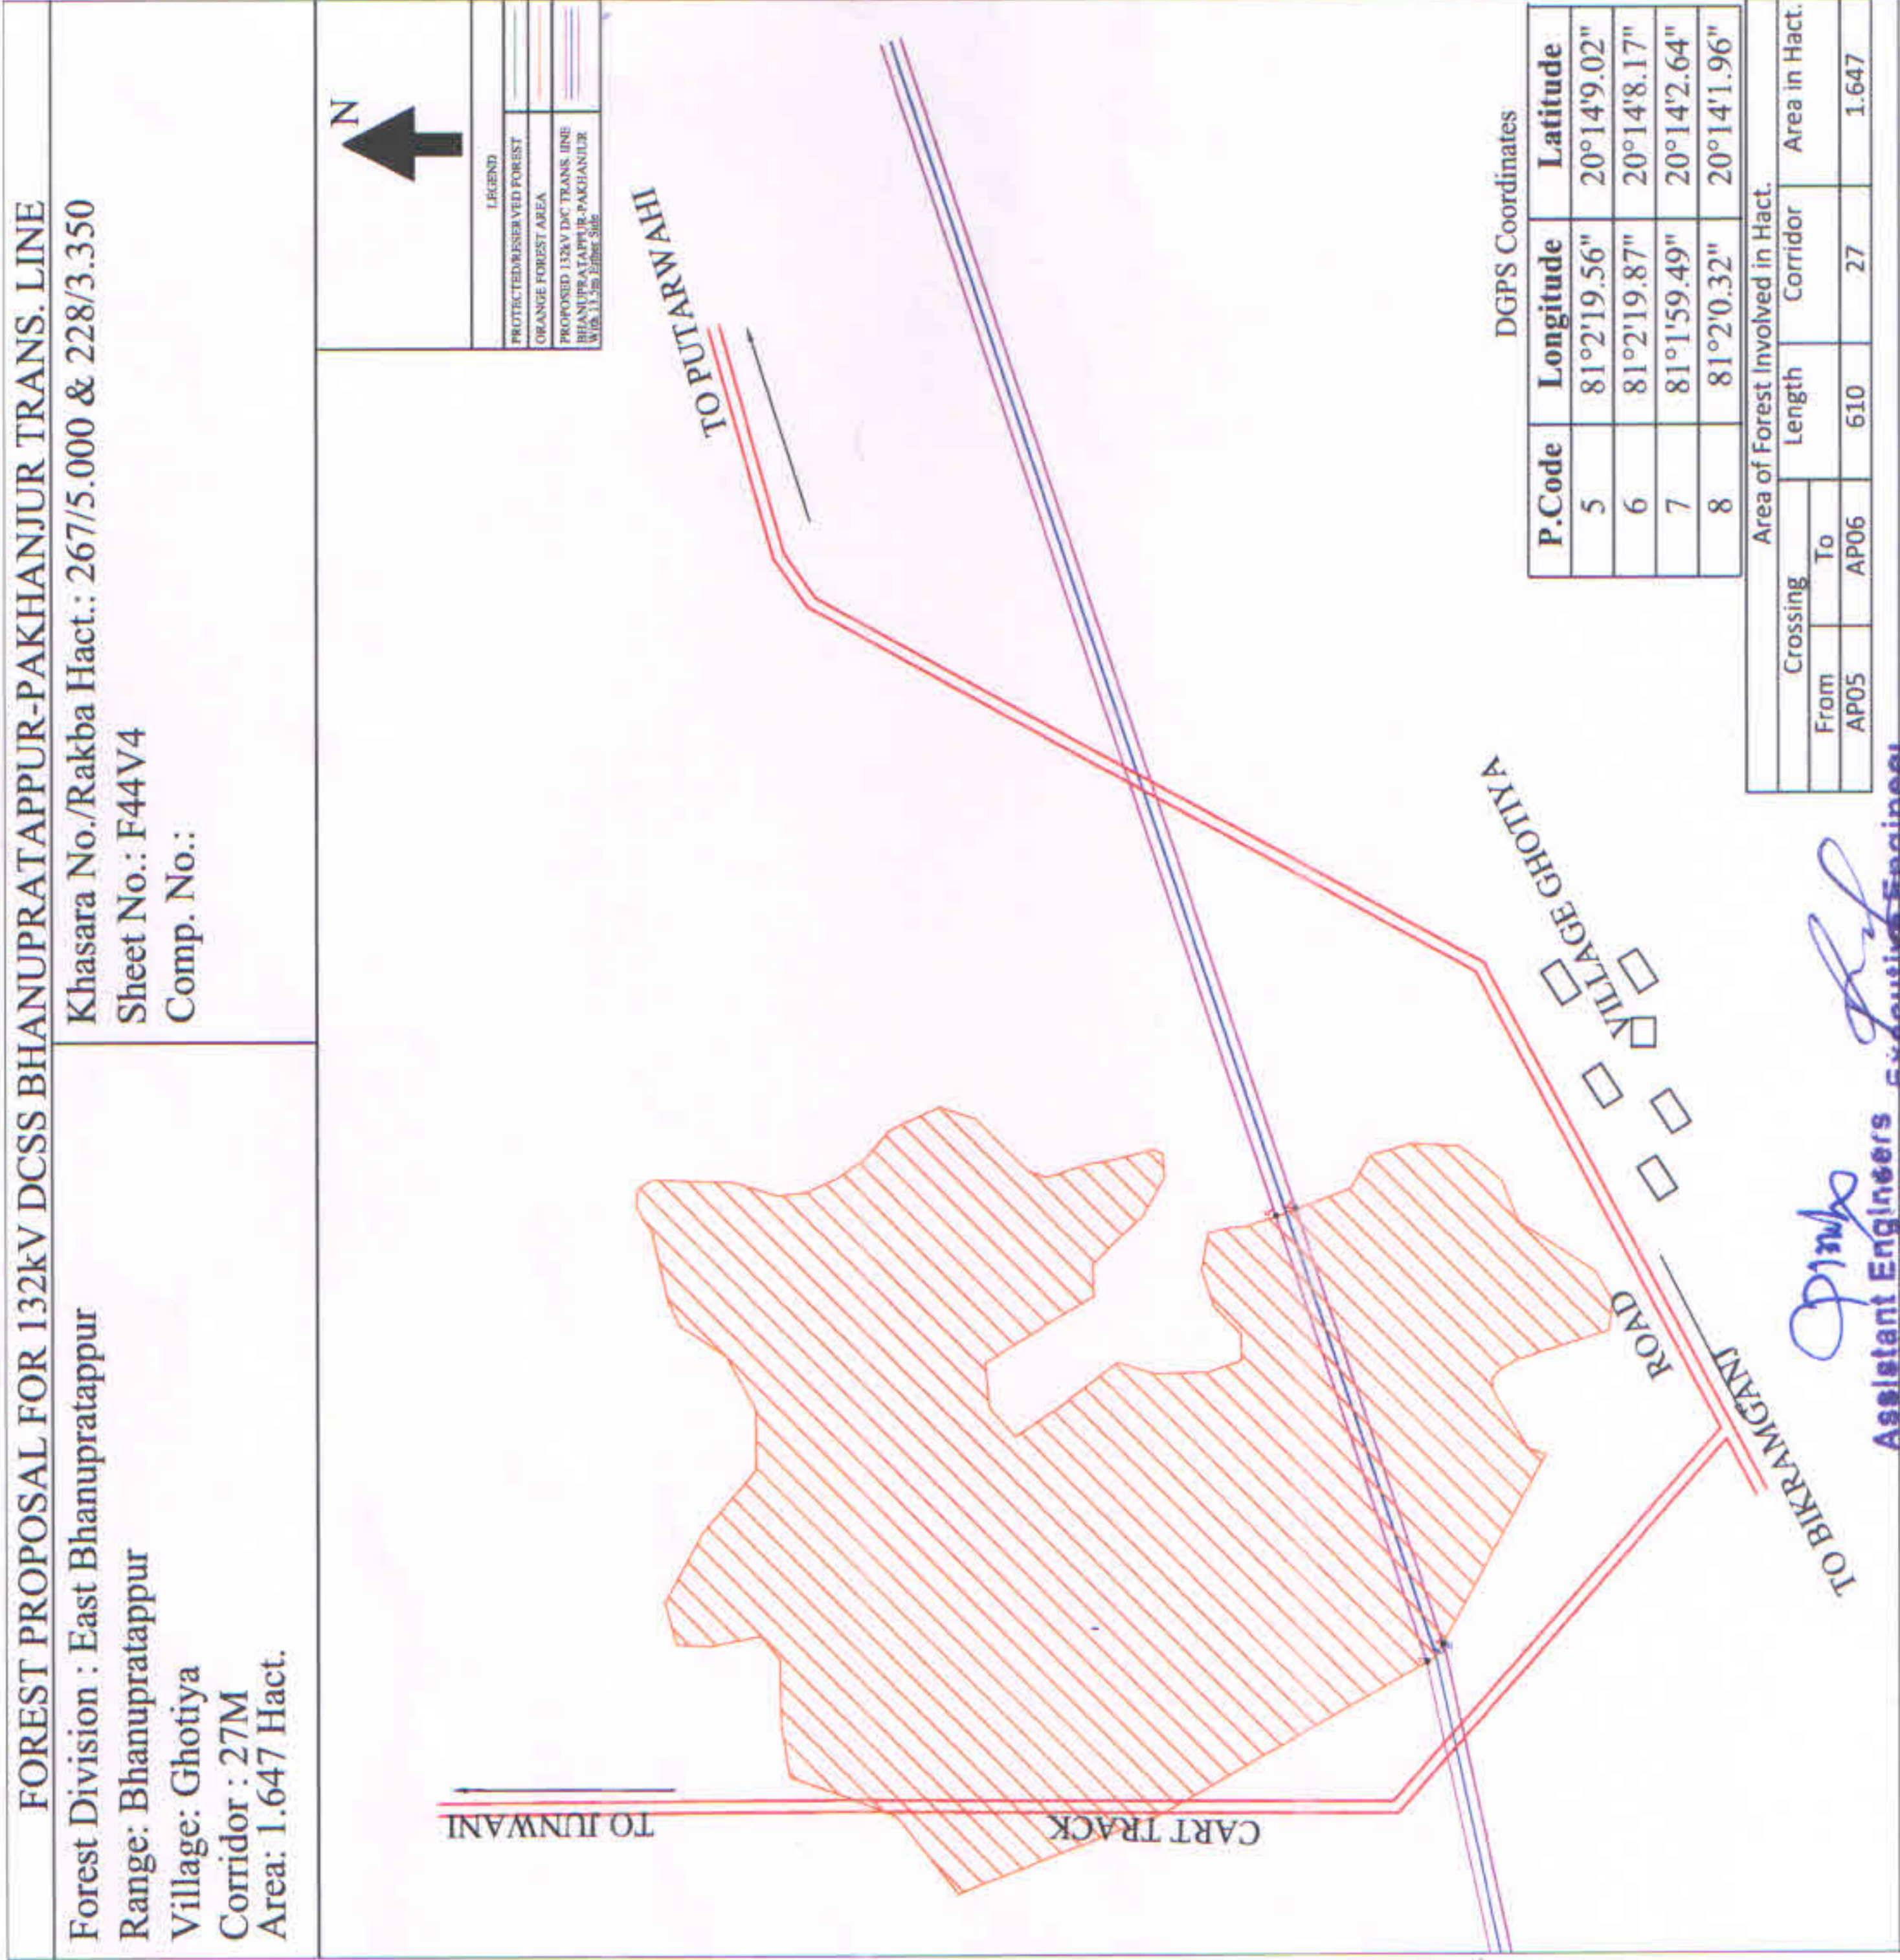

FOREST PROPOSAL FOR 132kV DCSS BHANUPRATAPPUR-PAKHANJUR TRANS. LINE


Forest Division : East Bhanupratappur
 Range: Bhanupratappur
 Village: Bikram Ganj
 Corridor : 27M
 Area: 3.634 Hact.

Khasara No./Rakba Hact.: 13/18.250
 Sheet No.: F44V4
 Comp. No.:



LEGEND

PROTECTED/RESERVED FOREST	
ORANGE FOREST AREA	
PROPOSED 132kV D/C TRANS. LINE	
BHANUPRATAPPUR-PAKHANJUR with 13.5m Either side	

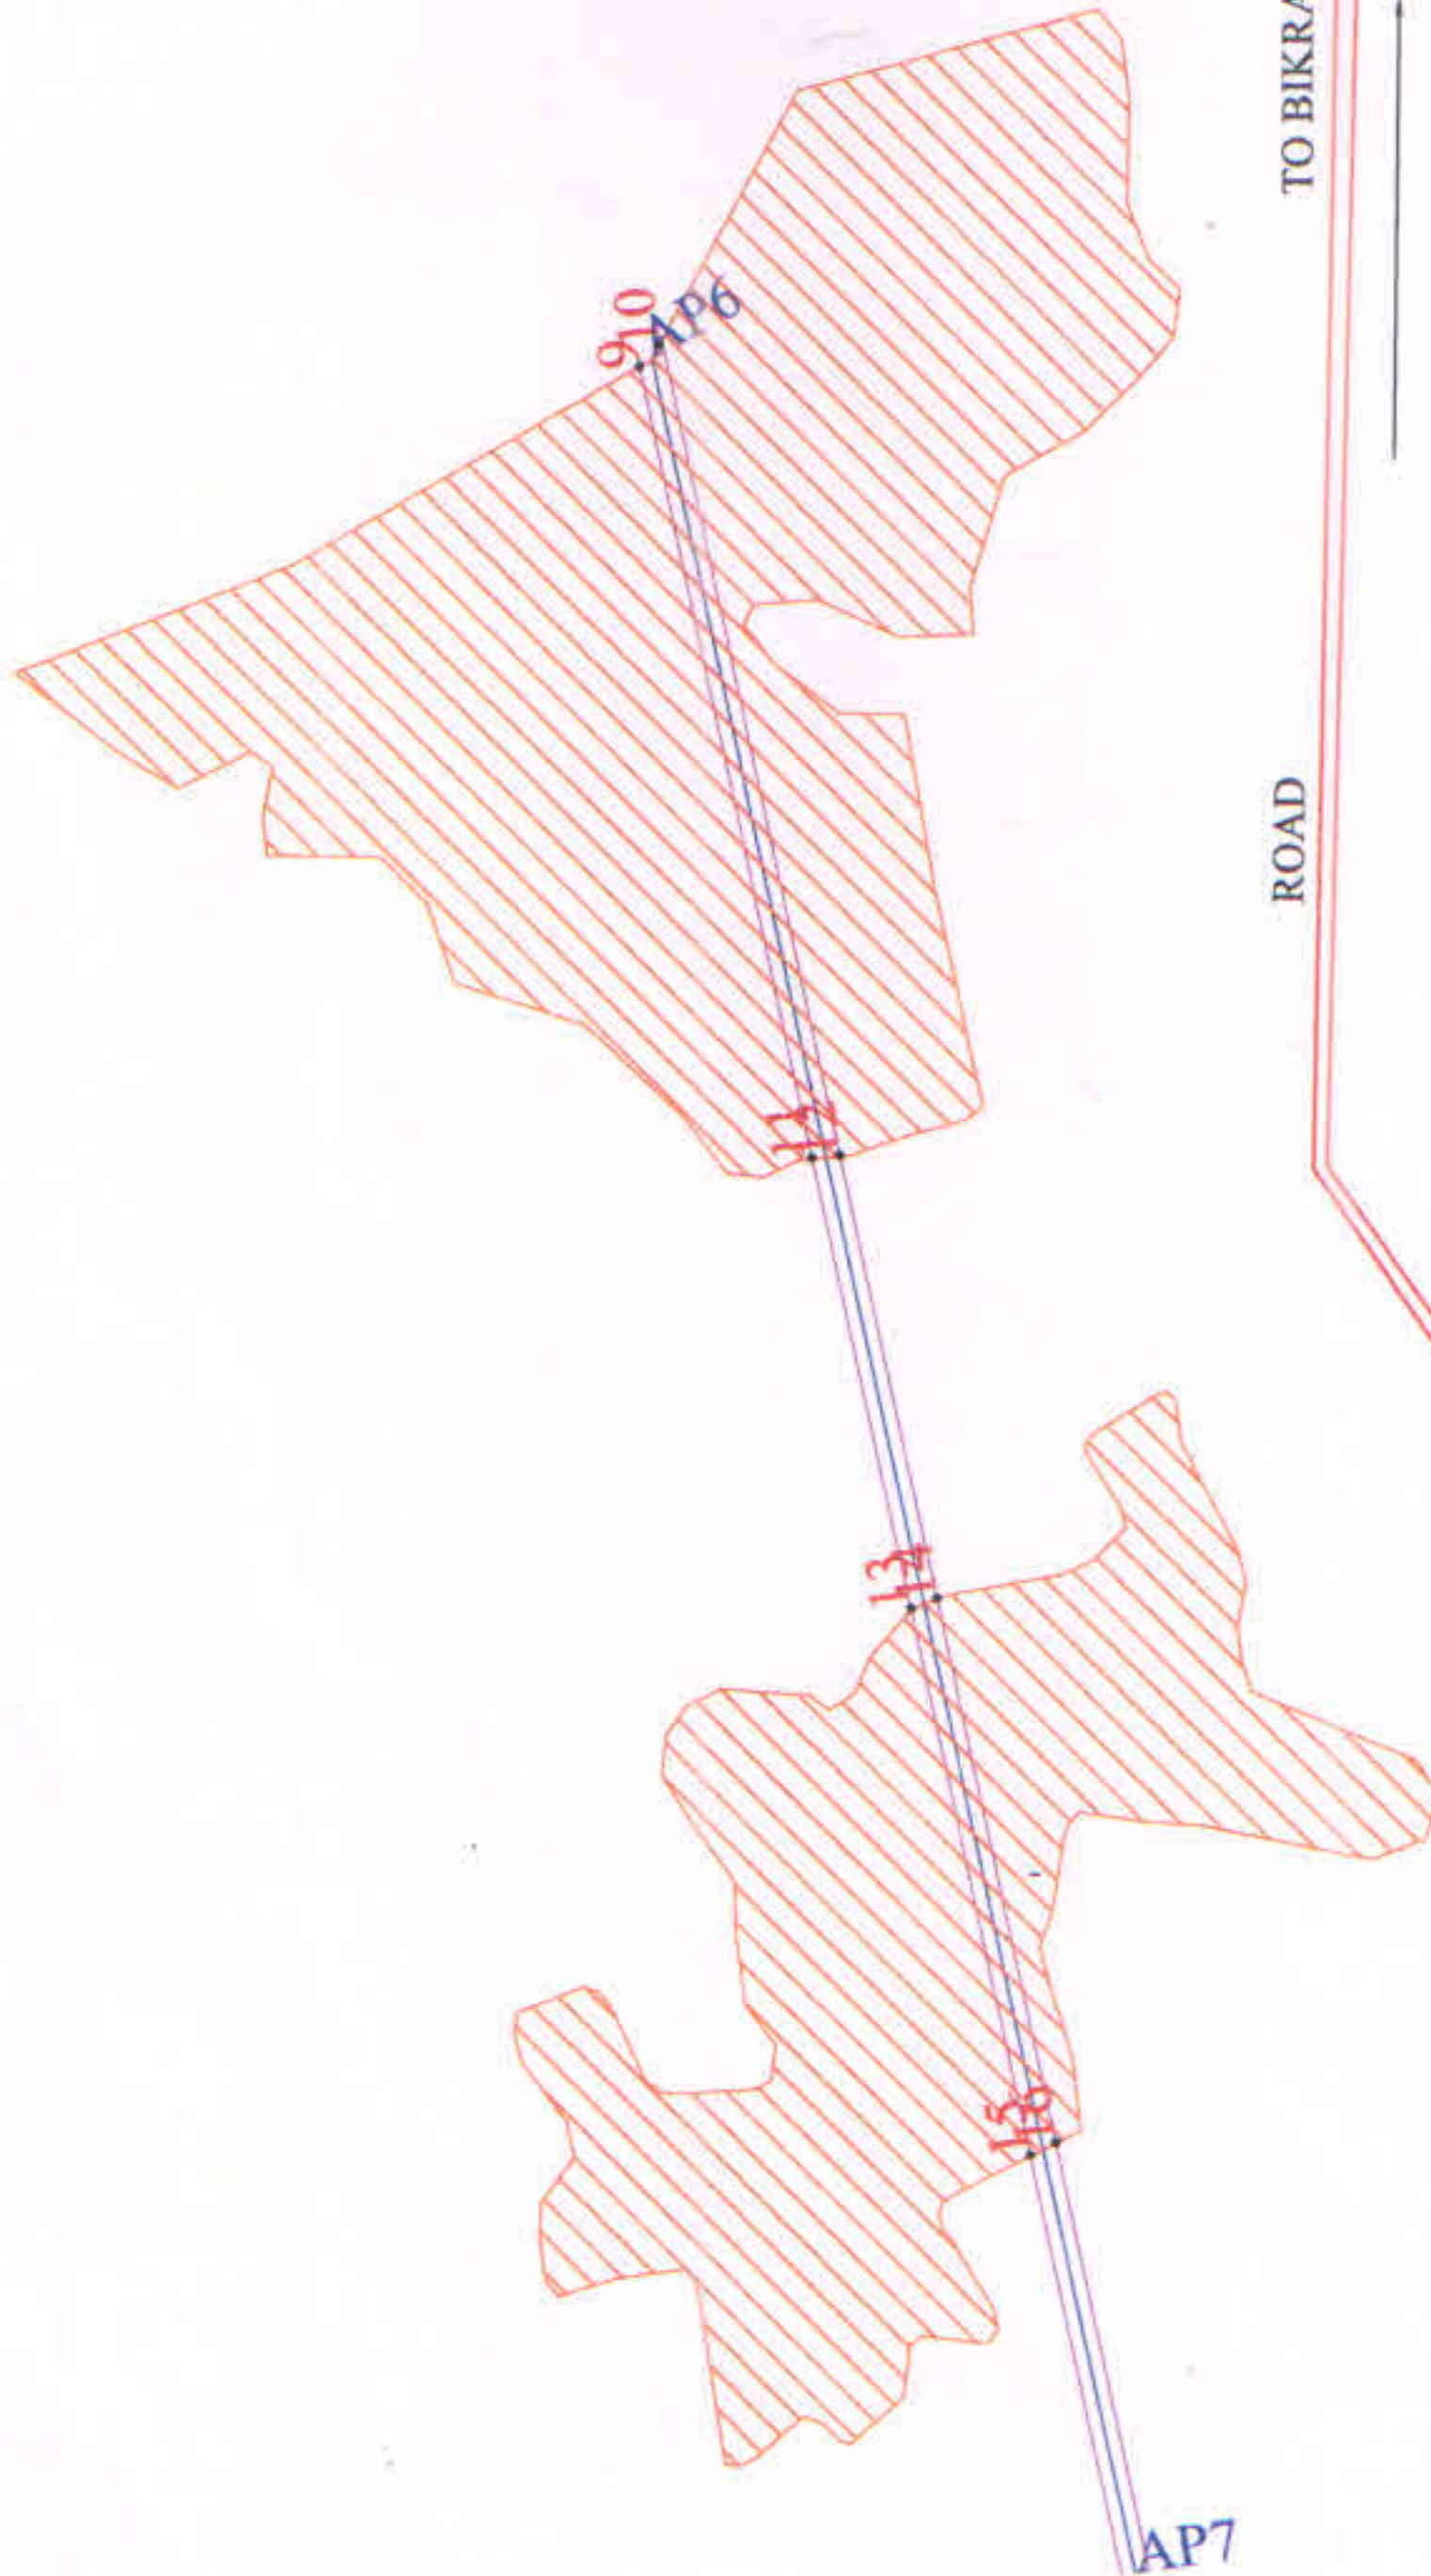

DGPS Coordinates

P.Code	Longitude	Latitude
9	81°1'59.53"	20°14'2.64"
10	81°20.22"	20°14'2.03"
11	81°132.75"	20°13'57.18"
12	81°132.85"	20°13'56.3"
13	81°117.51"	20°13'54.06"
14	81°117.89"	20°13'53.22"
15	81°0'59.07"	20°13'50.29"
16	81°0'59.52"	20°13'49.48"

Prinbo
 Assistant Engineers
 EHT Const. Sub Dn
 CSPTCL, Bhitai

[Signature]
 Executive Engineer
 EHT-Construction Dn.
 CSPTCL, BHILAI

Area of Forest Involved in Hact.			
Crossing		Length	Area in Hact.
From	To		
AP06	AP07	800	2.16
AP06	AP07	546	1.474
Total			3.634

FOREST PROPOSAL FOR 132kV DCSS BHANUPRATAPPUR-PAKHANJUR TRANS. LINE

Forest Division : East Bhanupratappur

Range: Bhanupratappur

Village: Putarwahi



Corridor : 27m

Area: 1.026 Hact.

Khasara No./Rakba Hact.: 79/3.840 & 71/5.110

Sheet No.: F44V4

Comp. No.:

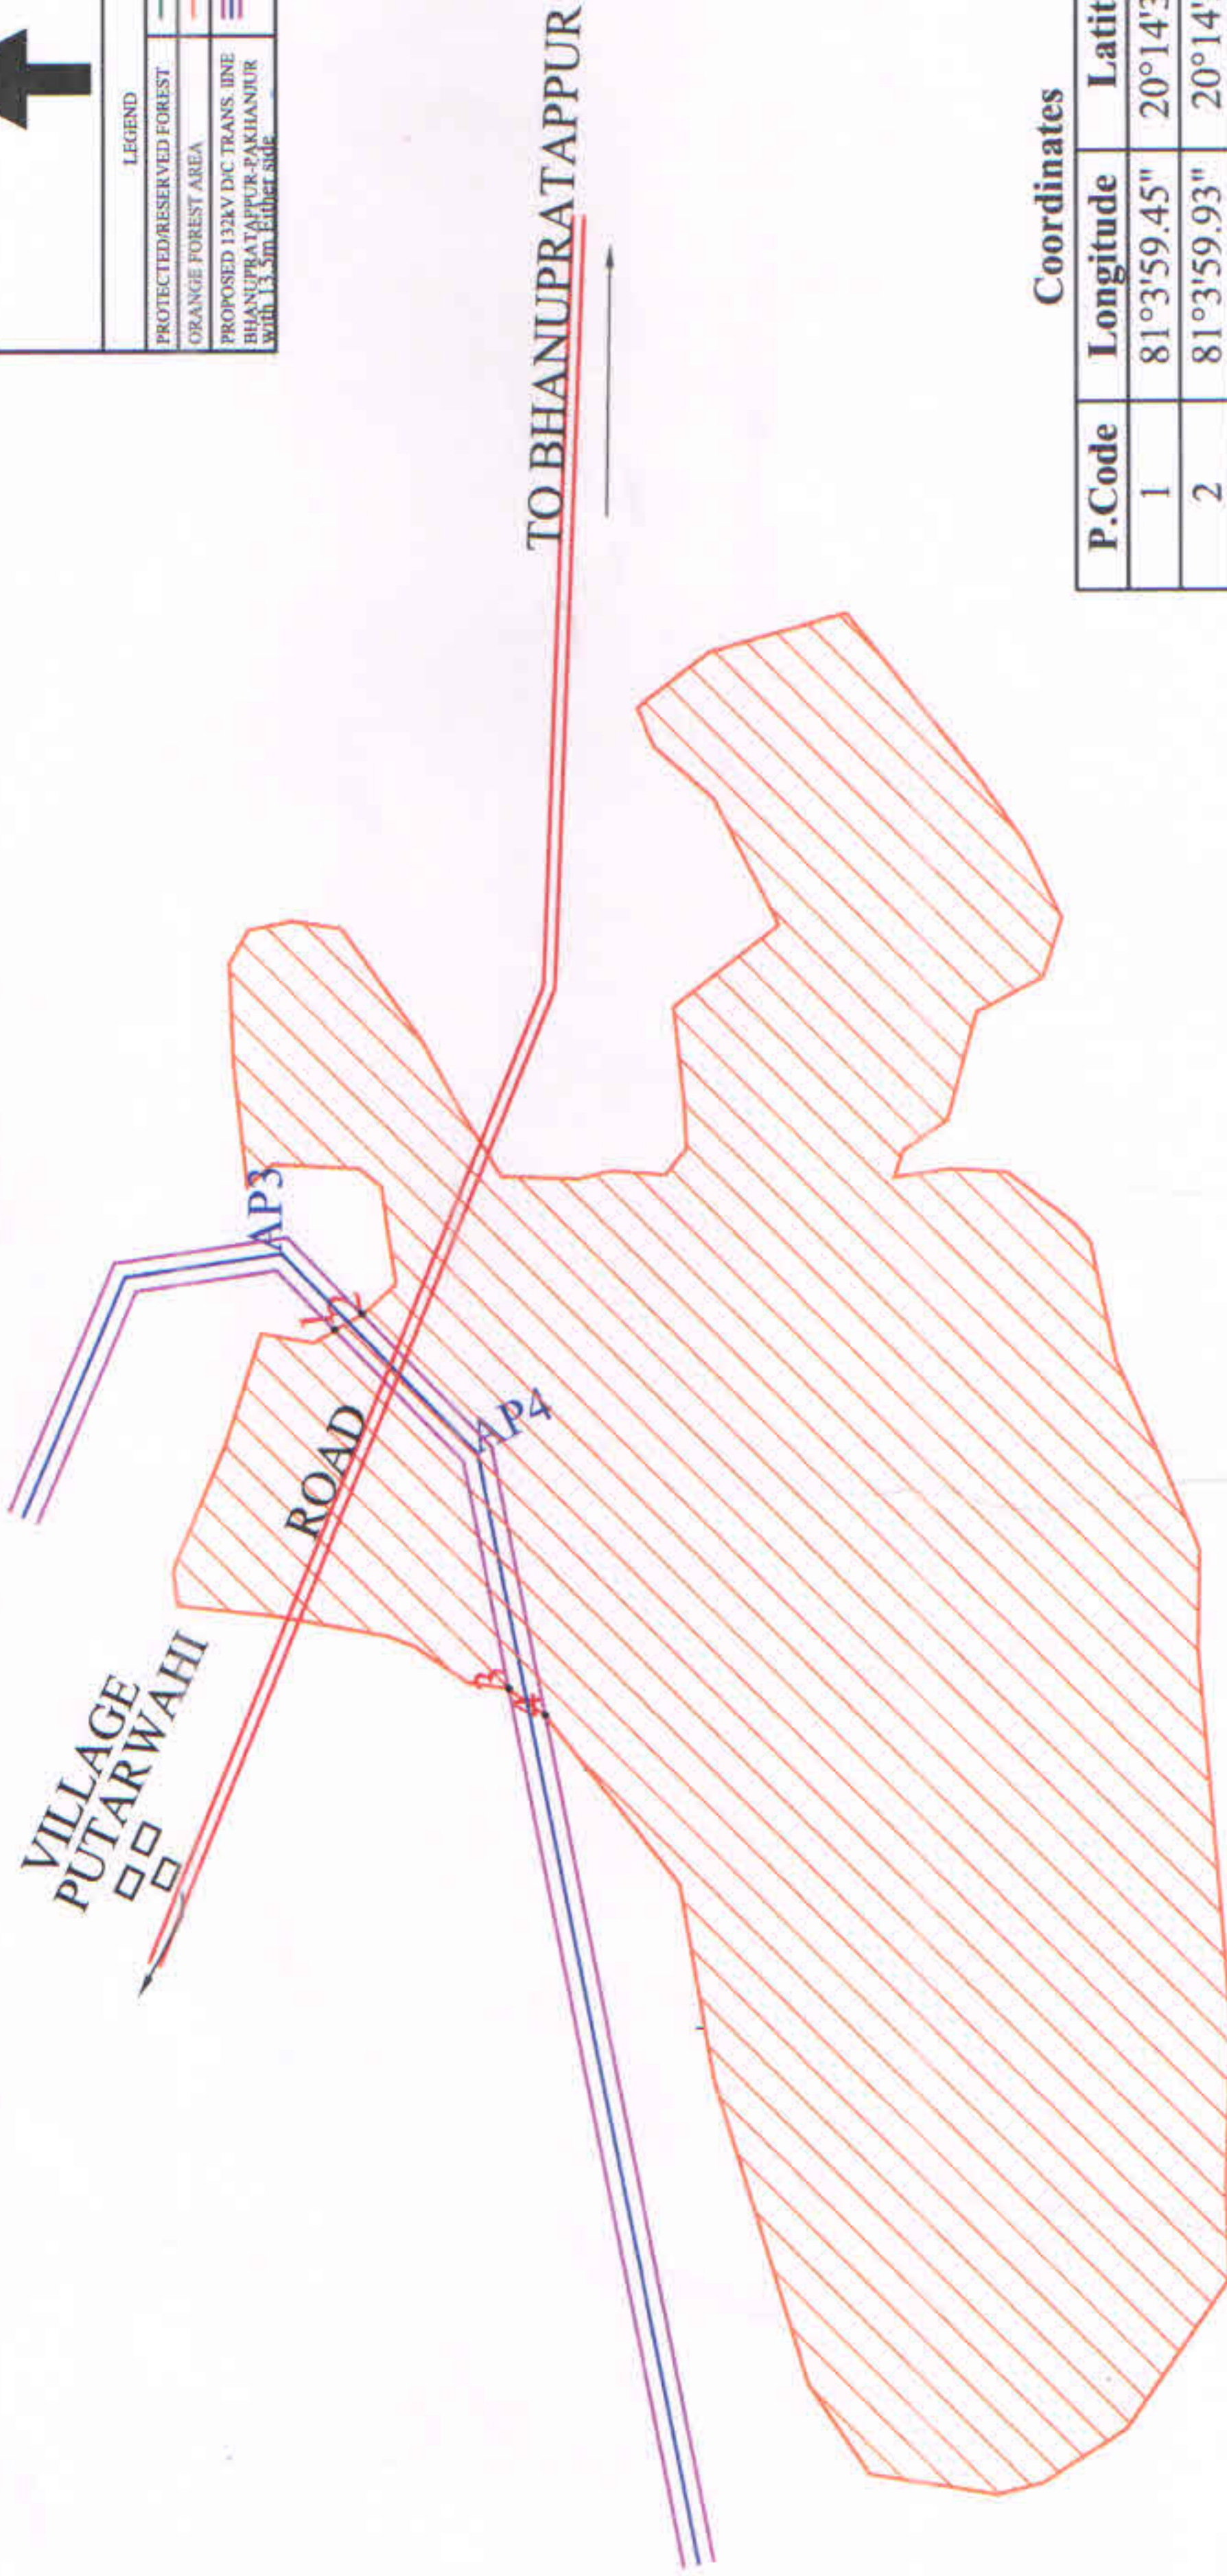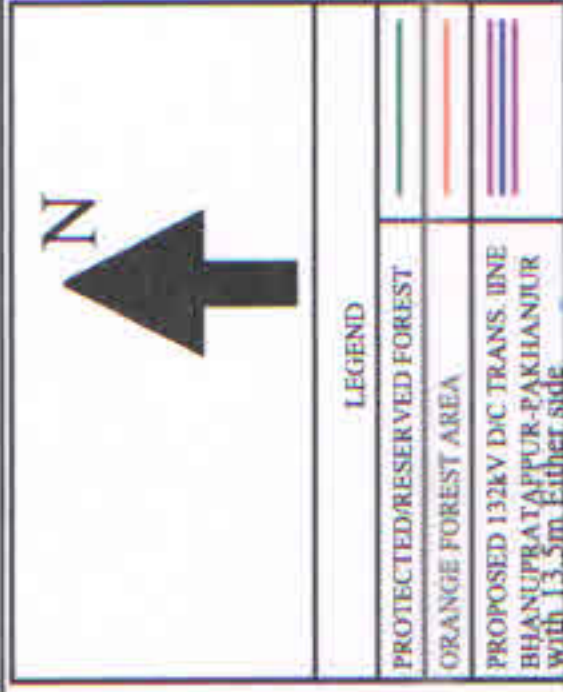

Coordinates

P.Code	Longitude	Latitude
1	81°3'59.45"	20°14'37.39"
2	81°3'59.93"	20°14'36.6"
3	81°3'48.52"	20°14'32.41"
4	81°3'47.7"	20°14'31.37"

Area of Forest Involved in Hact.

Crossing		Length	Corridor	Area in Hact.
From	To			
AP03	AP04	160	27	0.432
AP04	AP05	220	27	0.594

P1mbo
Assistant Engineers
EHT Const. Sub Dn
CSPTCL, Bhatat

P1mbo
Executive Engineer
EHT-Construction Dn.
CSPTCL, Bhatat