


**LAYOUT PLAN FOR CONSTRUCTION OF PMGSY ROAD FROM DHAR ROAD LAREY TO SUMAL
UNDER PACKAGE NO. JK14-335, LENGTH = 3.325 KM, DISTRICT UDHAMPUR.**

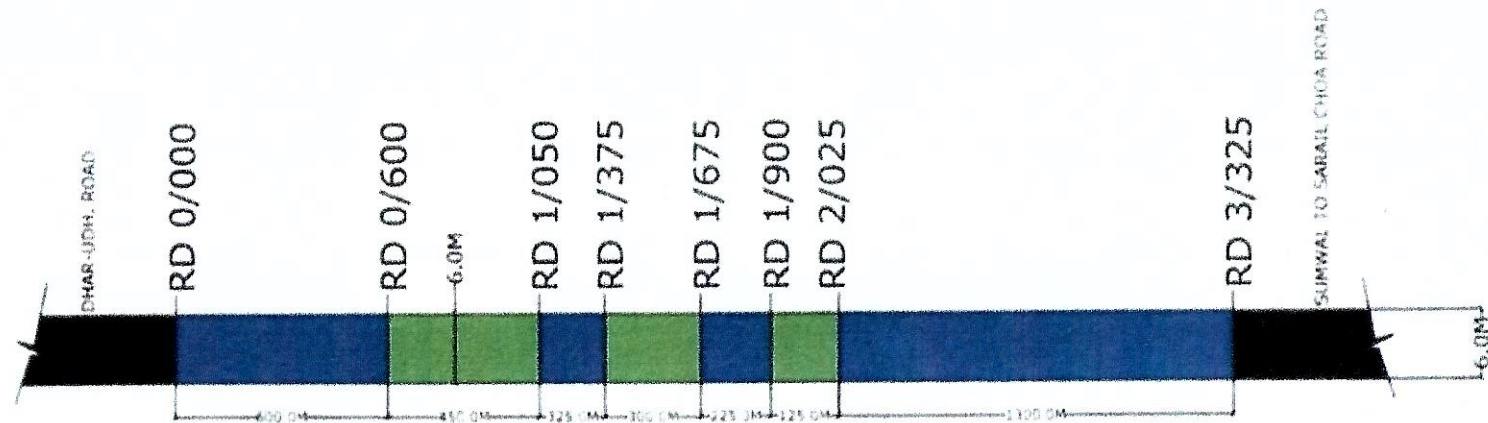

[Signature]
Assistant Executive Engineer
PMGSY Sub Div Majaita

[Signature]
Executive Engineer
P.M.G.S.Y. Division
Rannaghat

c/s
[Signature]
Wildlife Warden
Kathua


FOREST AREA DETAILS

FOREST AREA DETAILS	LENGTH X WIDTH	AREA
RD 0/600 TO 1/050	450M X 6M	2700 M ²
RD 1/375 TO 1/675	300M X 6M	1800 M ²
RD 1/900 TO 2/025	125M X 6M	750 M ²
TOTAL -A		5250 M ² OR 0.525 HECTARES

LEGEND:-

1.	FOREST LAND (6 M Wide)	
2.	PRIVATE LAND	
3.	OTHER ROAD	

**LAYOUT PLAN FOR CONSTRUCTION OF PMGSY ROAD FROM DHAR ROAD LAREY TO SUMAL
UNDER PACKAGE NO. JK14-335, LENGTH = 3.325 KM, DISTRICT UDHAMPUR.**

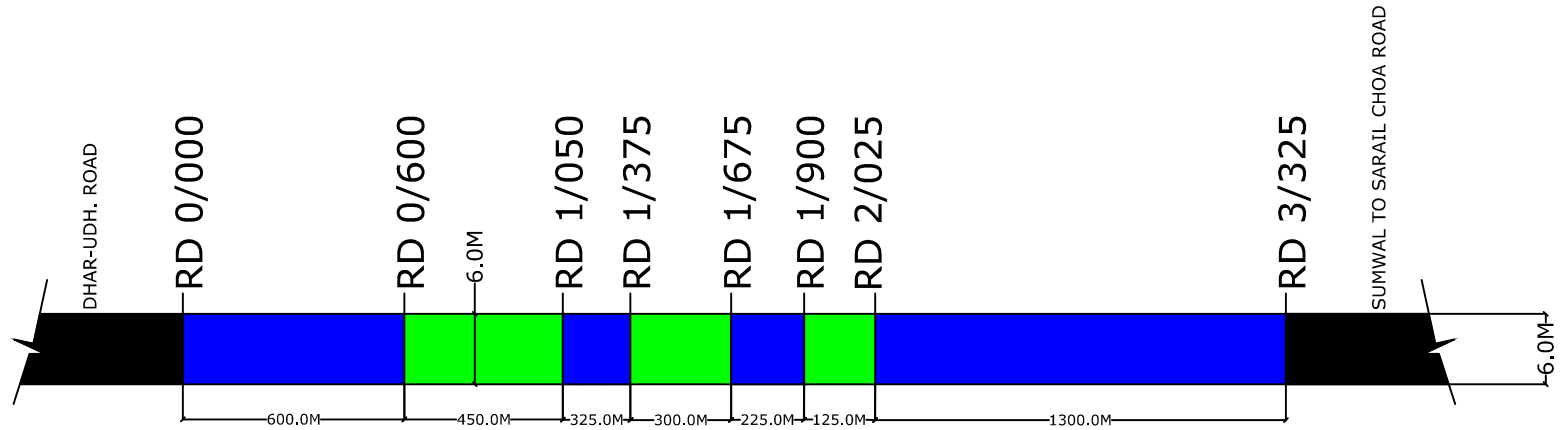

FOREST AREA DETAILS

	<u>LENGTH X WIDTH</u>	<u>AREA</u>
RD 0/600 TO 1/050	450M X 6M	2700 M ²
RD 1/375 TO 1/675	300M X 6M	1800 M ²
RD 1/900 TO 2/025	125M X 6M	750 M ²
TOTAL -A		<u>5250 M² OR 0.525 HECTARES</u>

LEGEND:-

1.	FOREST LAND (6 M Wide)	
2.	PRIVATE LAND	
3.	OTHER ROAD	