


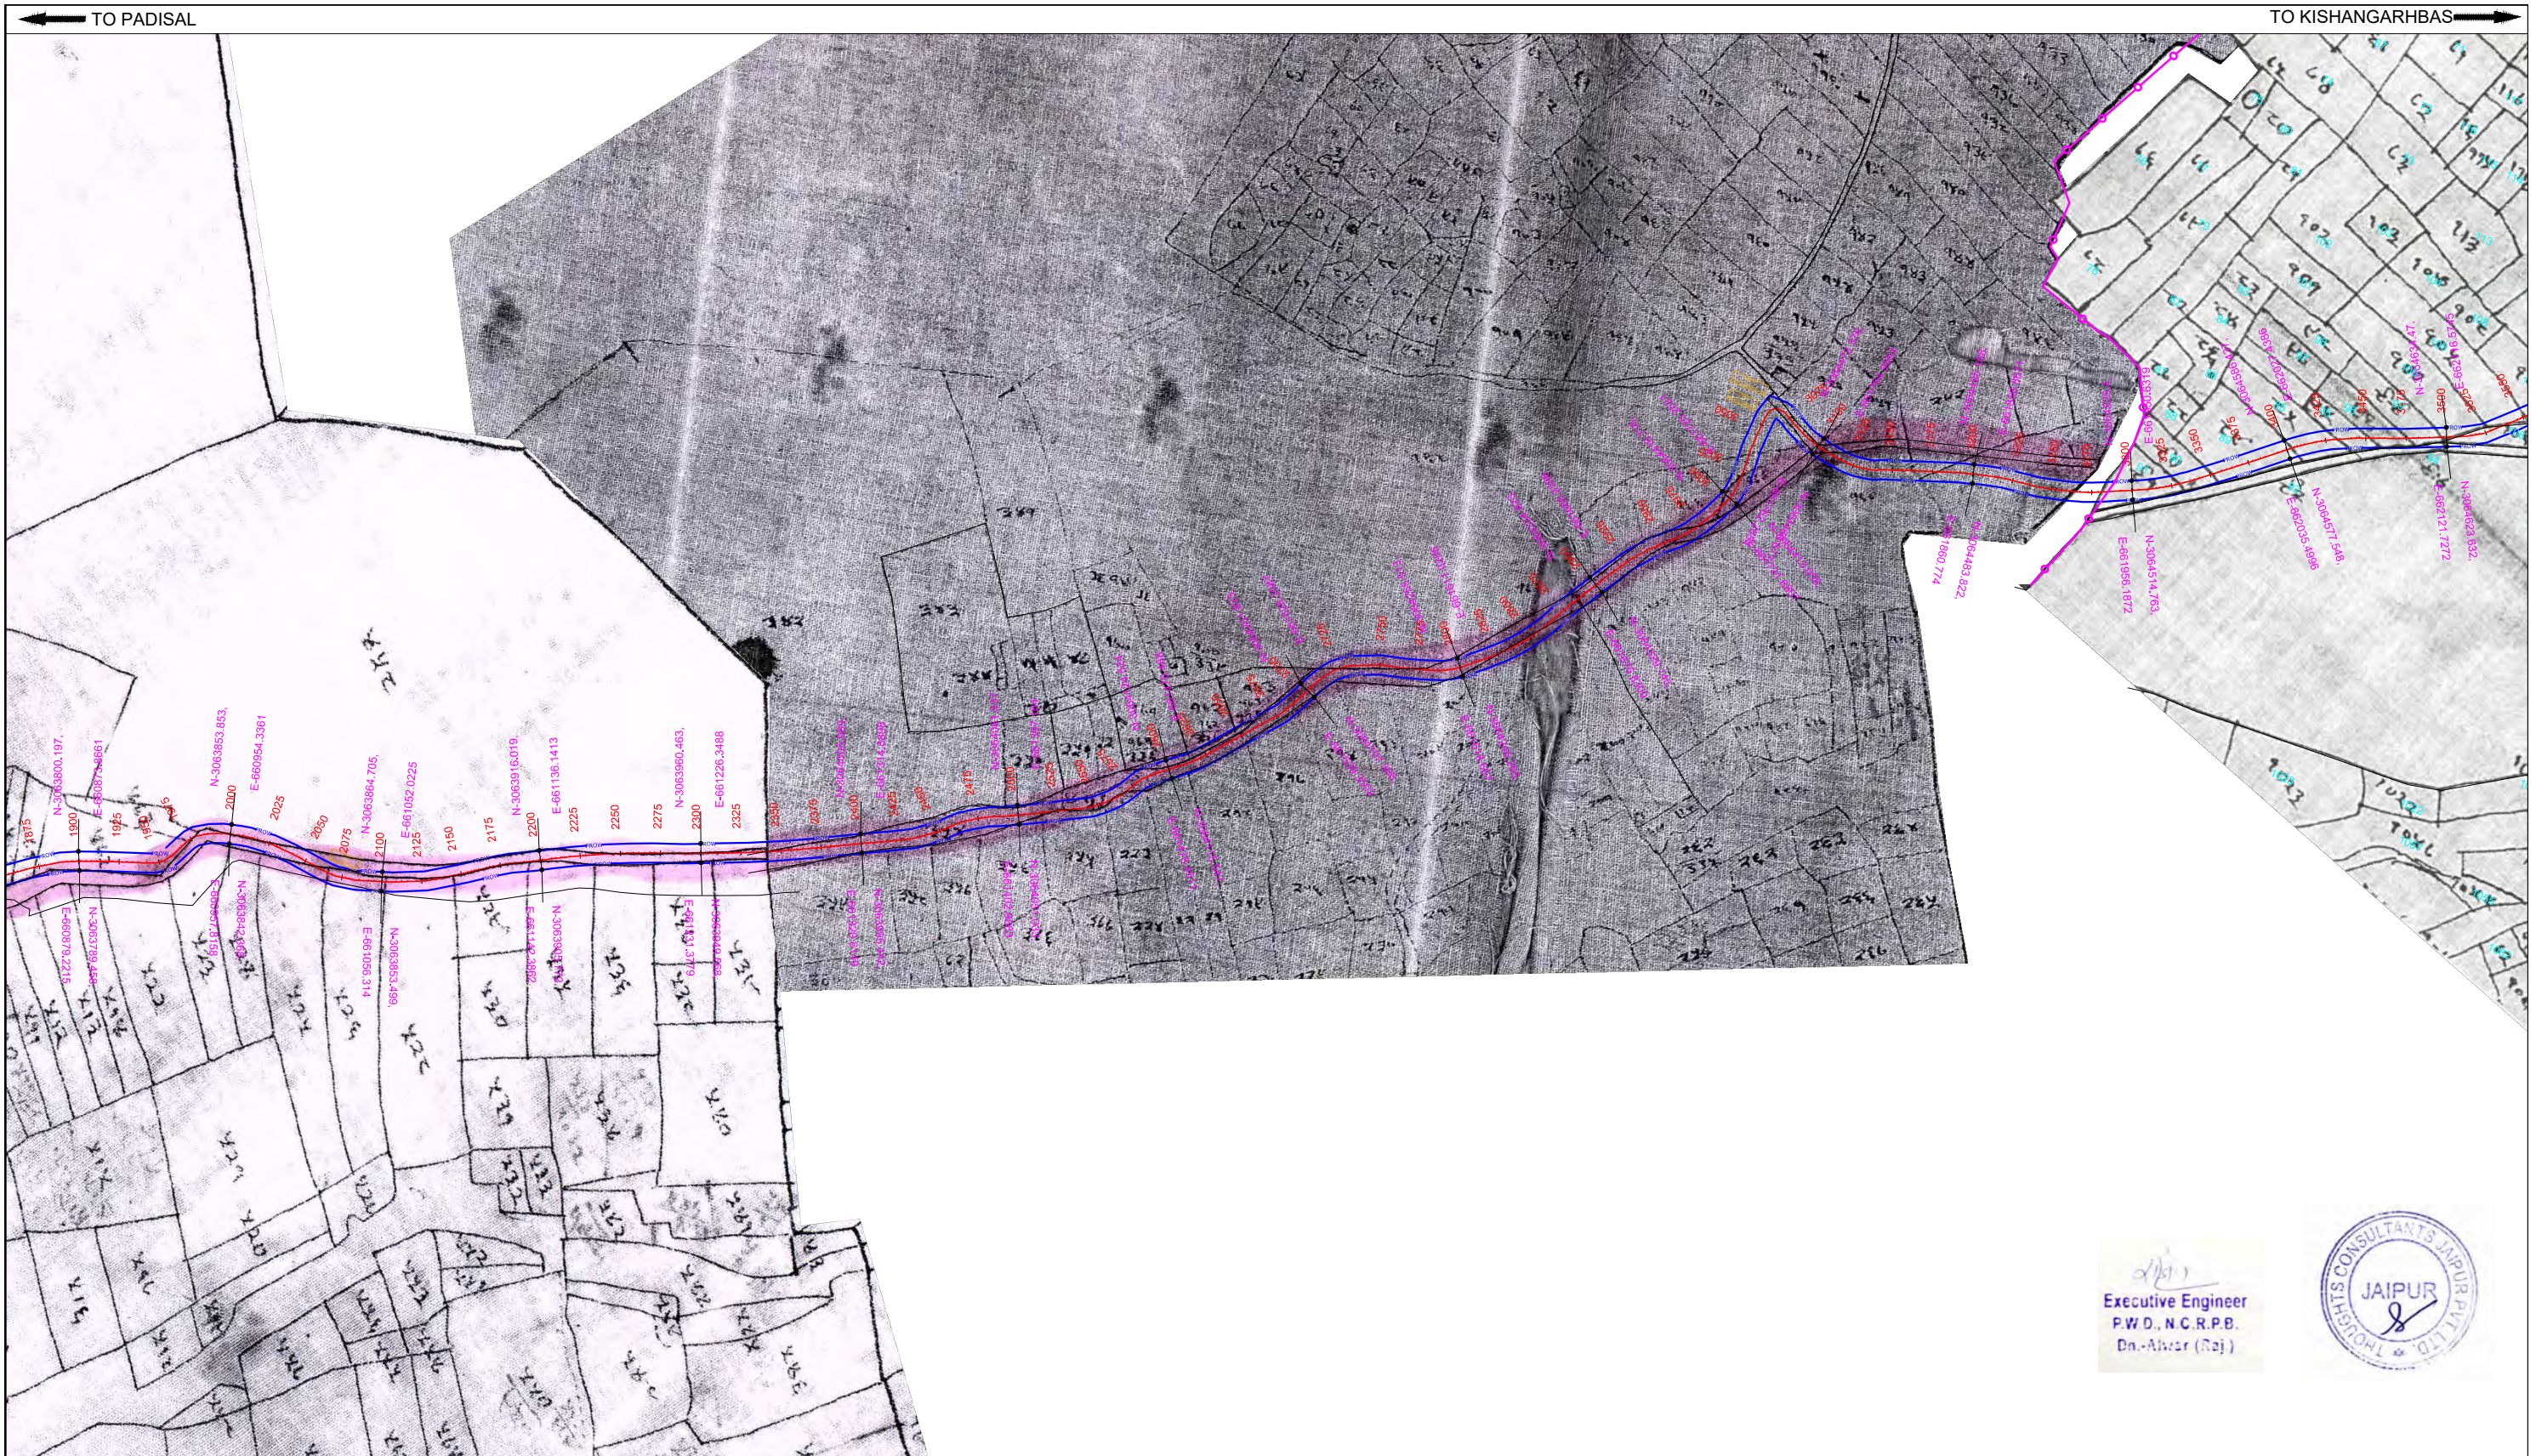












<b>LEGEND</b>		Proposed Center Line	Rev.Village Boundary	 Forest Plot	Kilometer Stone	
		Proposed ROW In Forest				
		Proposed ROW In out of Forest				
<b>CLIENT :-</b>		<b>CONSULTANT:-</b>		<b>PROJECT :-</b>		
 <b>PUBLIC WORKS DEPARTMENT, RAJASTHAN</b>		 <b>THOUGHTS CONSULTANTS JAIPUR PVT. LTD. 1 DA 15, JAWAHAR NAGAR , JAIPUR TEL : +91-141- 4049864 E MAIL : thoughts.jaipur@gmail.com</b>		<b>UPGRADATION , STRENGTHENING AND DEVELOPMENT WORK OF PADISAL –JAGTA BASAI-RATTA KHURD-BALAN BASAI-SHYAMKA-ISMAILPUR-GANJ-KISHANGARHBAS</b>		
				<b>LAND ACQUISITION PLAN CH:- 0+000 TO 1+875</b>	<b>DWG NO:- 1</b>	
					<b>Scale:- 1:4000</b>	









<b>LEGEND</b>		Proposed Center Line		Rev.Village Boundary		 Forest Plot	Kilometer Stone	
		Proposed ROW In Forest						
		Proposed ROW In out of Forest		Khasra Boundary				
<b>CLIENT :-</b>  <b>PWD</b> Public Works Department Government of Rajasthan		<b>CONSULTANT:-</b>  THOUGHTS CONSULTANTS JAIPUR PVT. LTD. 1 DA 15, JAWAHAR NAGAR , JAIPUR TEL : +91-141- 4049864 E MAIL : thoughts.jaipur@gmail.com		<b>PROJECT :-</b>  UPGRADATION , STRENGTHENING AND DEVELOPMENT WORK OF PADISAL –JAGTA BASAI-RATTA KHURD-BALAN BASAI-SHYAMKA-ISMAILPUR-GANJ-KISHANGARHBAS			<b>LAND ACQUISITION PLAN</b> <b>CH:- 1+875 TO 3+550</b>	DWG NO.:- 2  Scale:- 1:4000




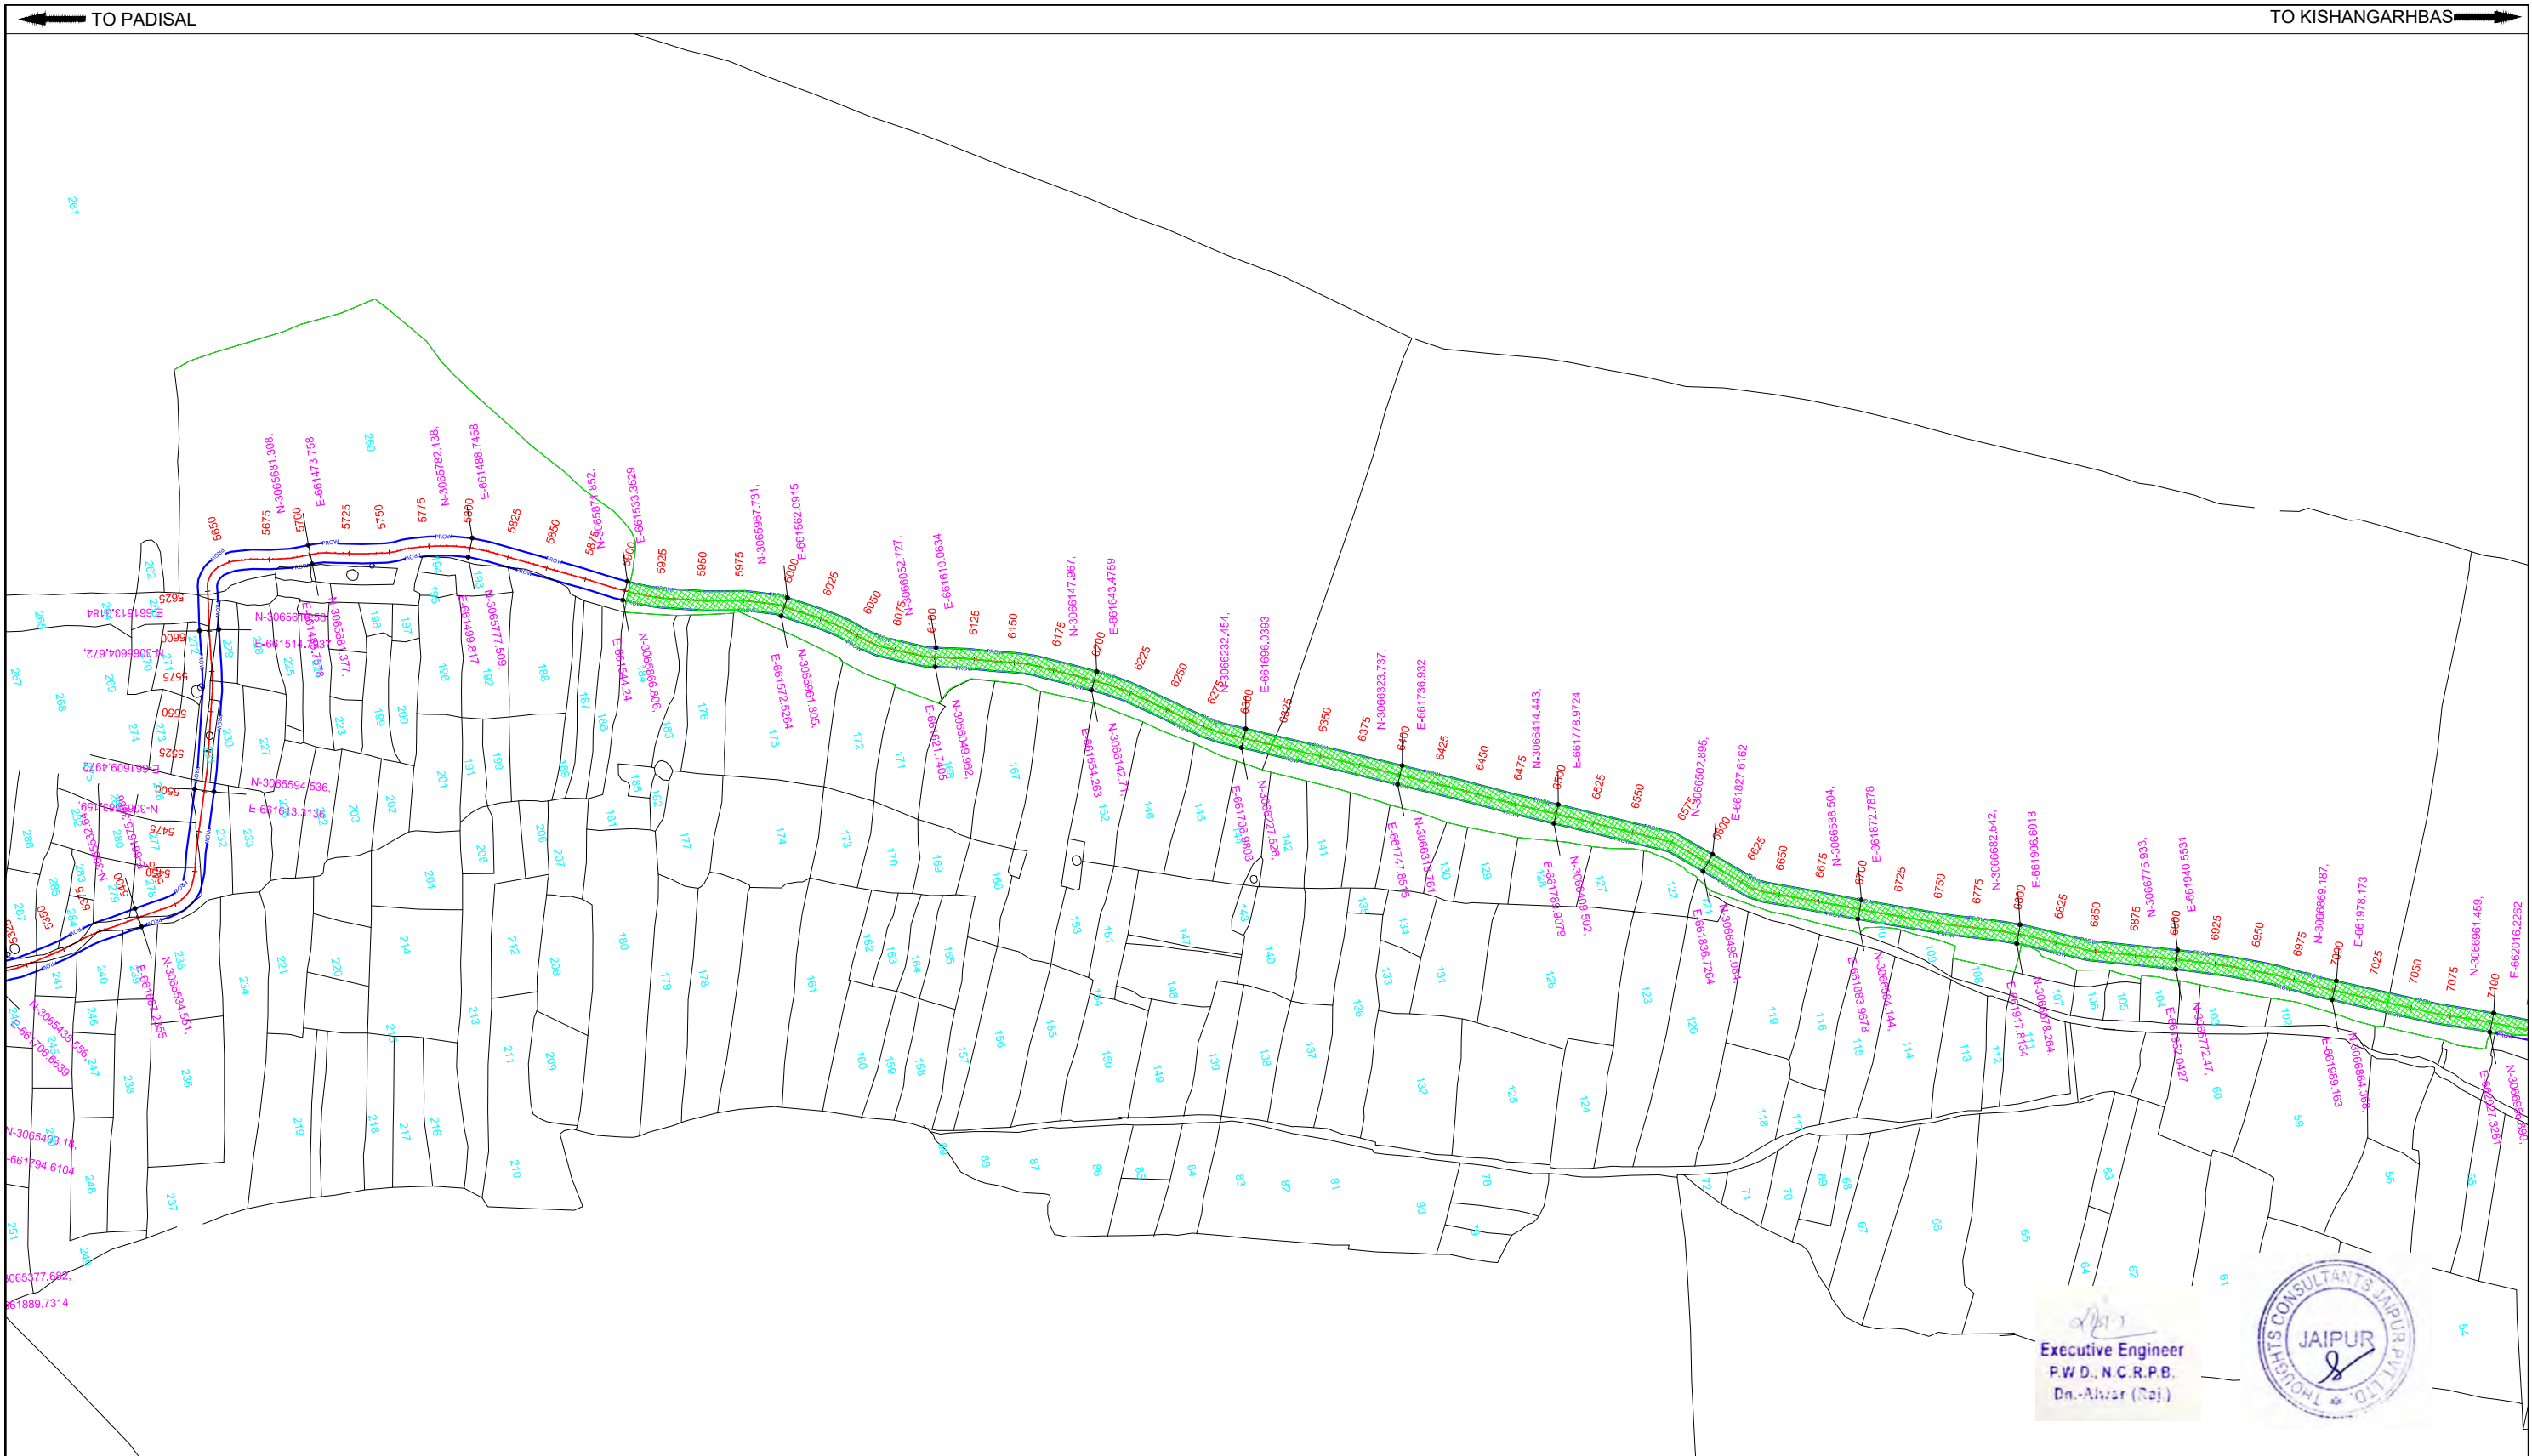







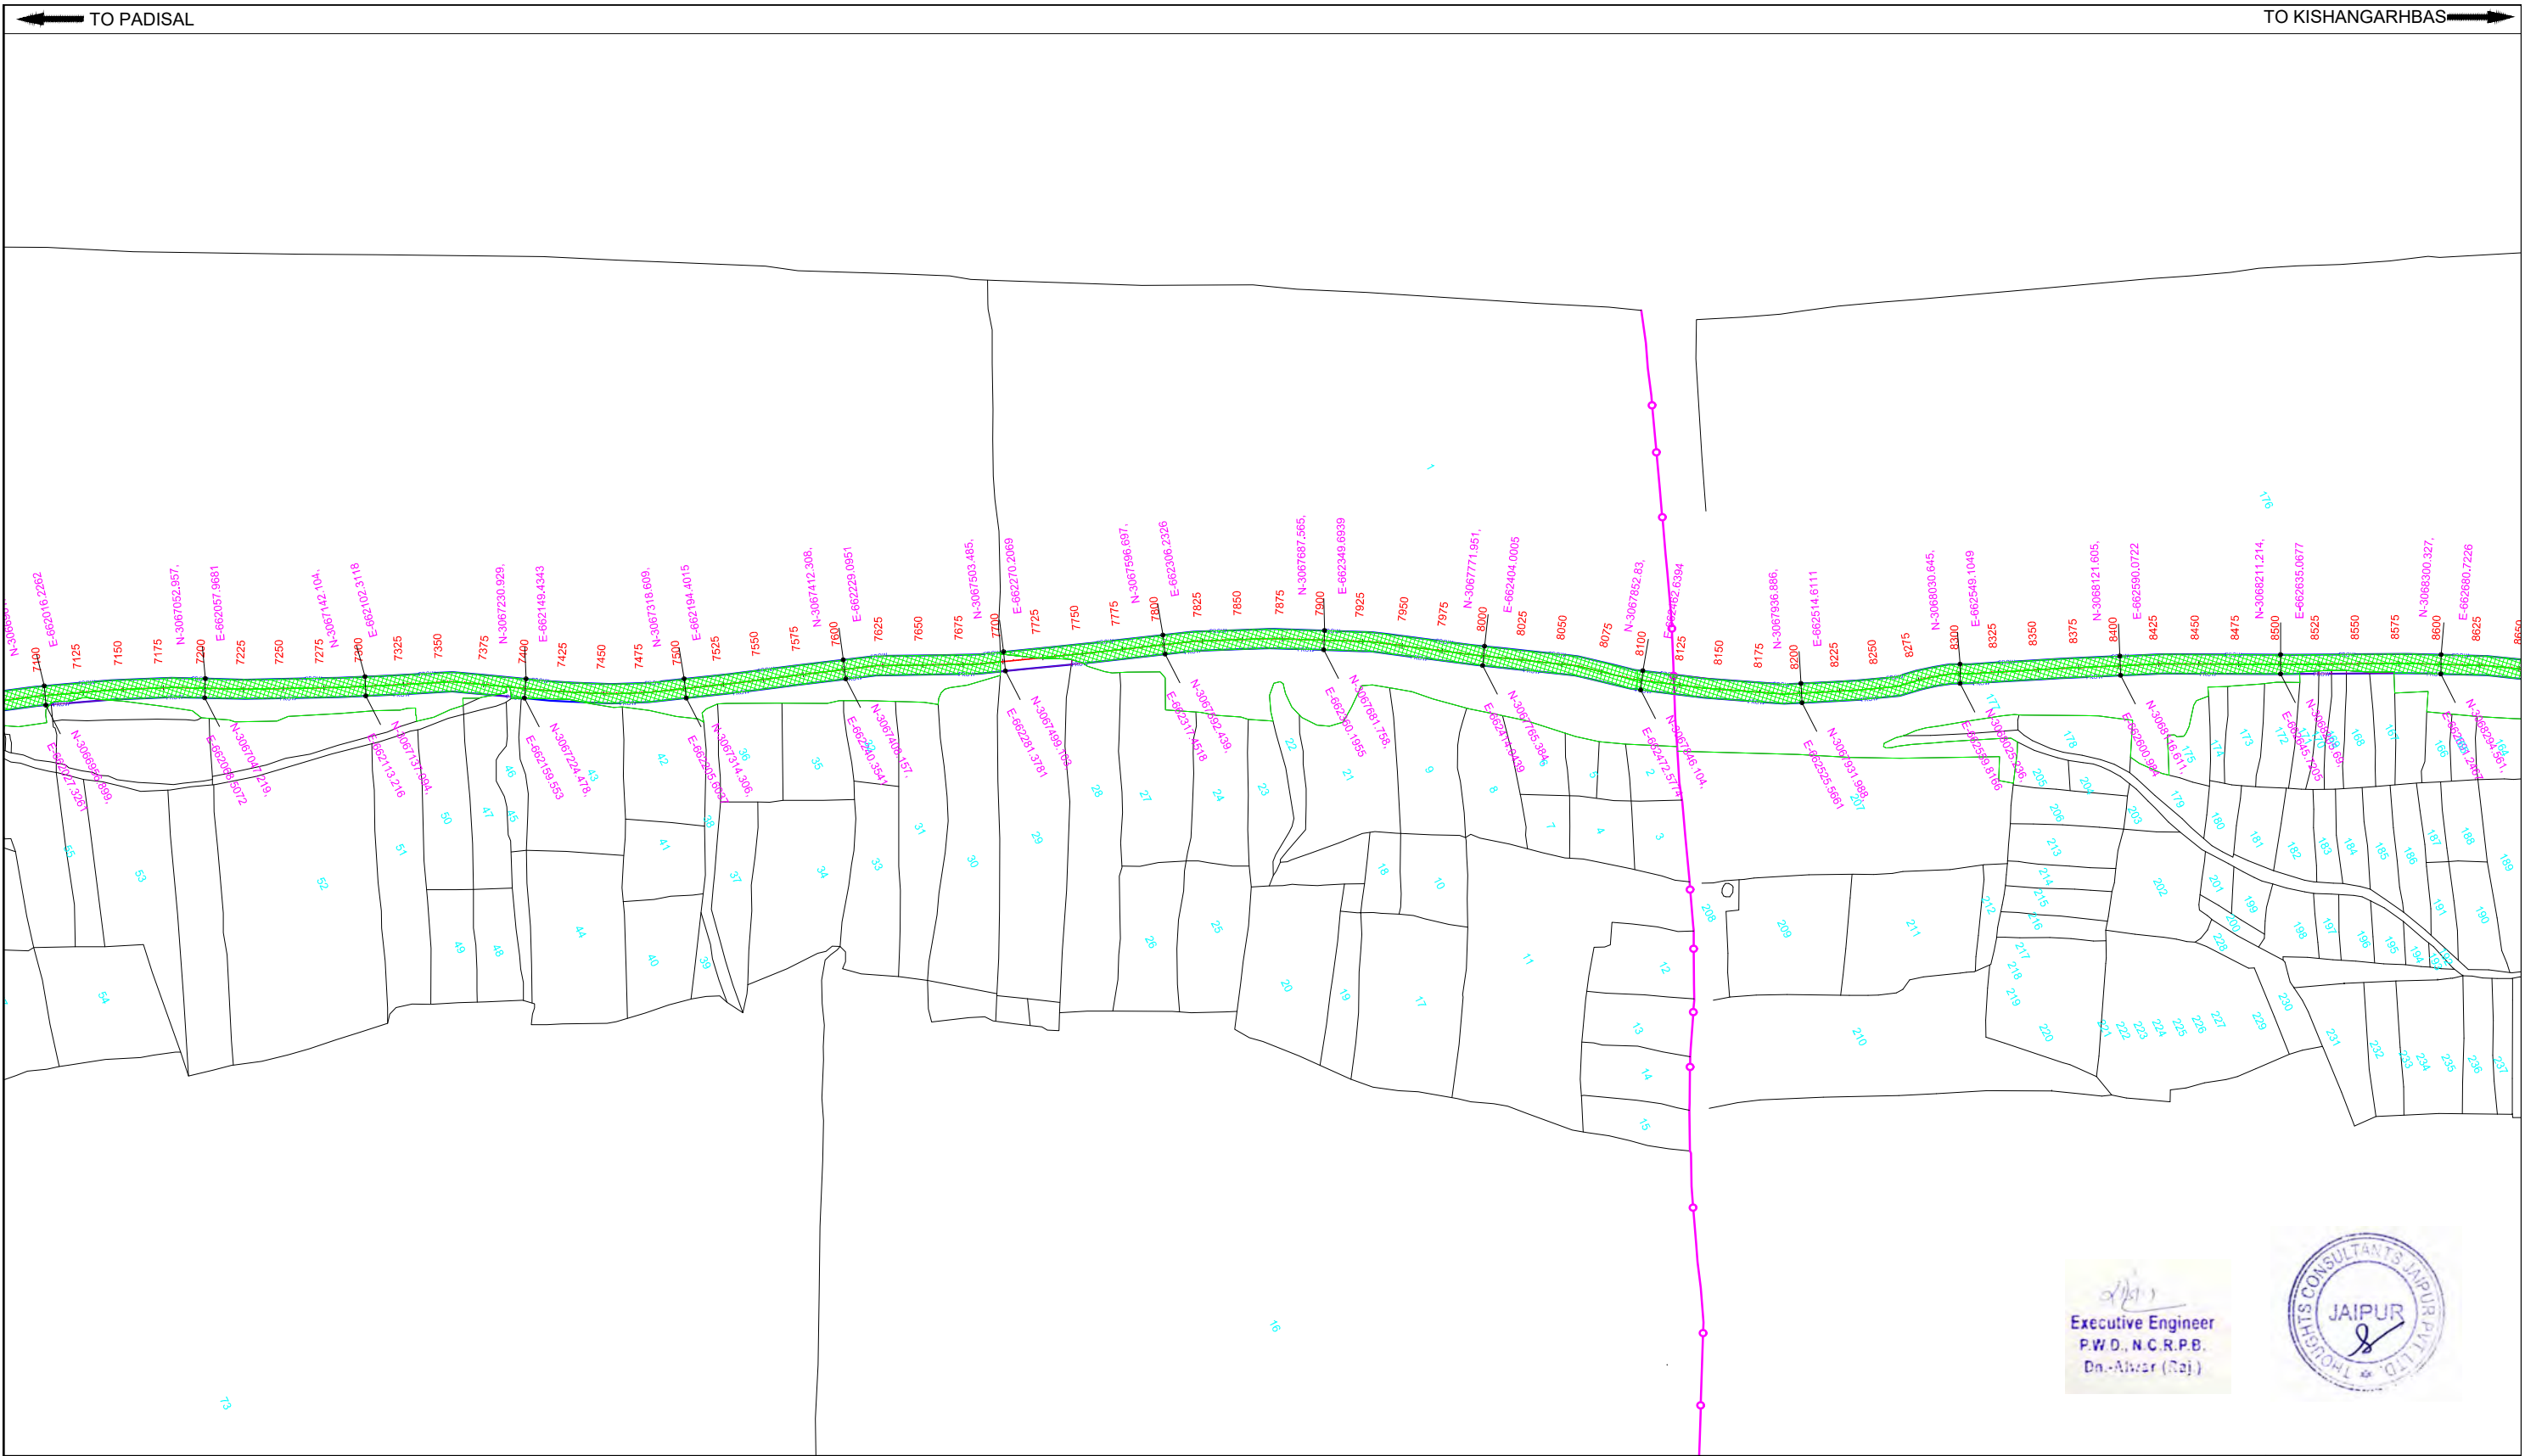




<b>LEGEND</b>		Proposed Center Line Proposed ROW In Forest Proposed ROW In out of Forest		Rev.Village Boundary Khasra Boundary	 Forest Plot	Kilometer Stone	
<b>CLIENT :-</b>  <b>PWD</b> Public Works Department Government of Rajasthan		<b>CONSULTANT:-</b>  THOUGHTS CONSULTANTS JAIPUR PVT. LTD. 1 DA 15, JAWAHAR NAGAR , JAIPUR TEL : +91-141- 4049864 E MAIL : thoughts.jaipur@gmail.com		<b>PROJECT :-</b> UPGRADATION , STRENGTHENING AND DEVELOPMENT WORK OF PADISAL –JAGTA BASAI-RATTA KHURD-BALAN BASAI-SHYAMKA-ISMAILPUR-GANJ-KISHANGARHBAS		<b>LAND ACQUISITION PLAN</b> CH:- 5+450 TO 7+100	DWG NO:- 4 Scale:- 1:4000









 


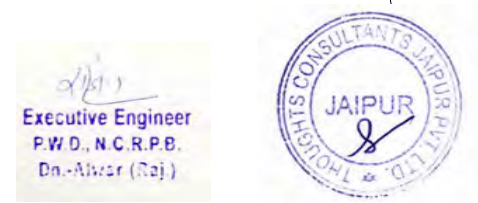


<b>LEGEND</b>		Proposed Center Line		Rev.Village Boundary		 Forest Plot	Kilometer Stone	
		Proposed ROW In Forest		Khasra Boundary				
		Proposed ROW In out of Forest						
<b>CLIENT :-</b>  <b>PUBLIC WORKS DEPARTMENT, RAJASTHAN</b>		<b>CONSULTANT:-</b>  <b>THOUGHTS CONSULTANTS JAIPUR PVT. LTD. 1 DA 15, JAWAHAR NAGAR , JAIPUR</b> TEL : +91-141- 4049864 E MAIL : thoughts.jaipur@gmail.com		<b>PROJECT :-</b>  UPGRADATION , STRENGTHENING AND DEVELOPMENT WORK OF PADISAL –JAGTA BASAI-RATTA KHURD-BALAN BASAI-SHYAMKA-ISMAILPUR-GANJ-KISHANGARHBAS			<b>LAND ACQUISITION PLAN</b> <b>CH:- 7+100 TO 8+625</b>	DWG NO.:- 5  Scale:- 1:4000





 



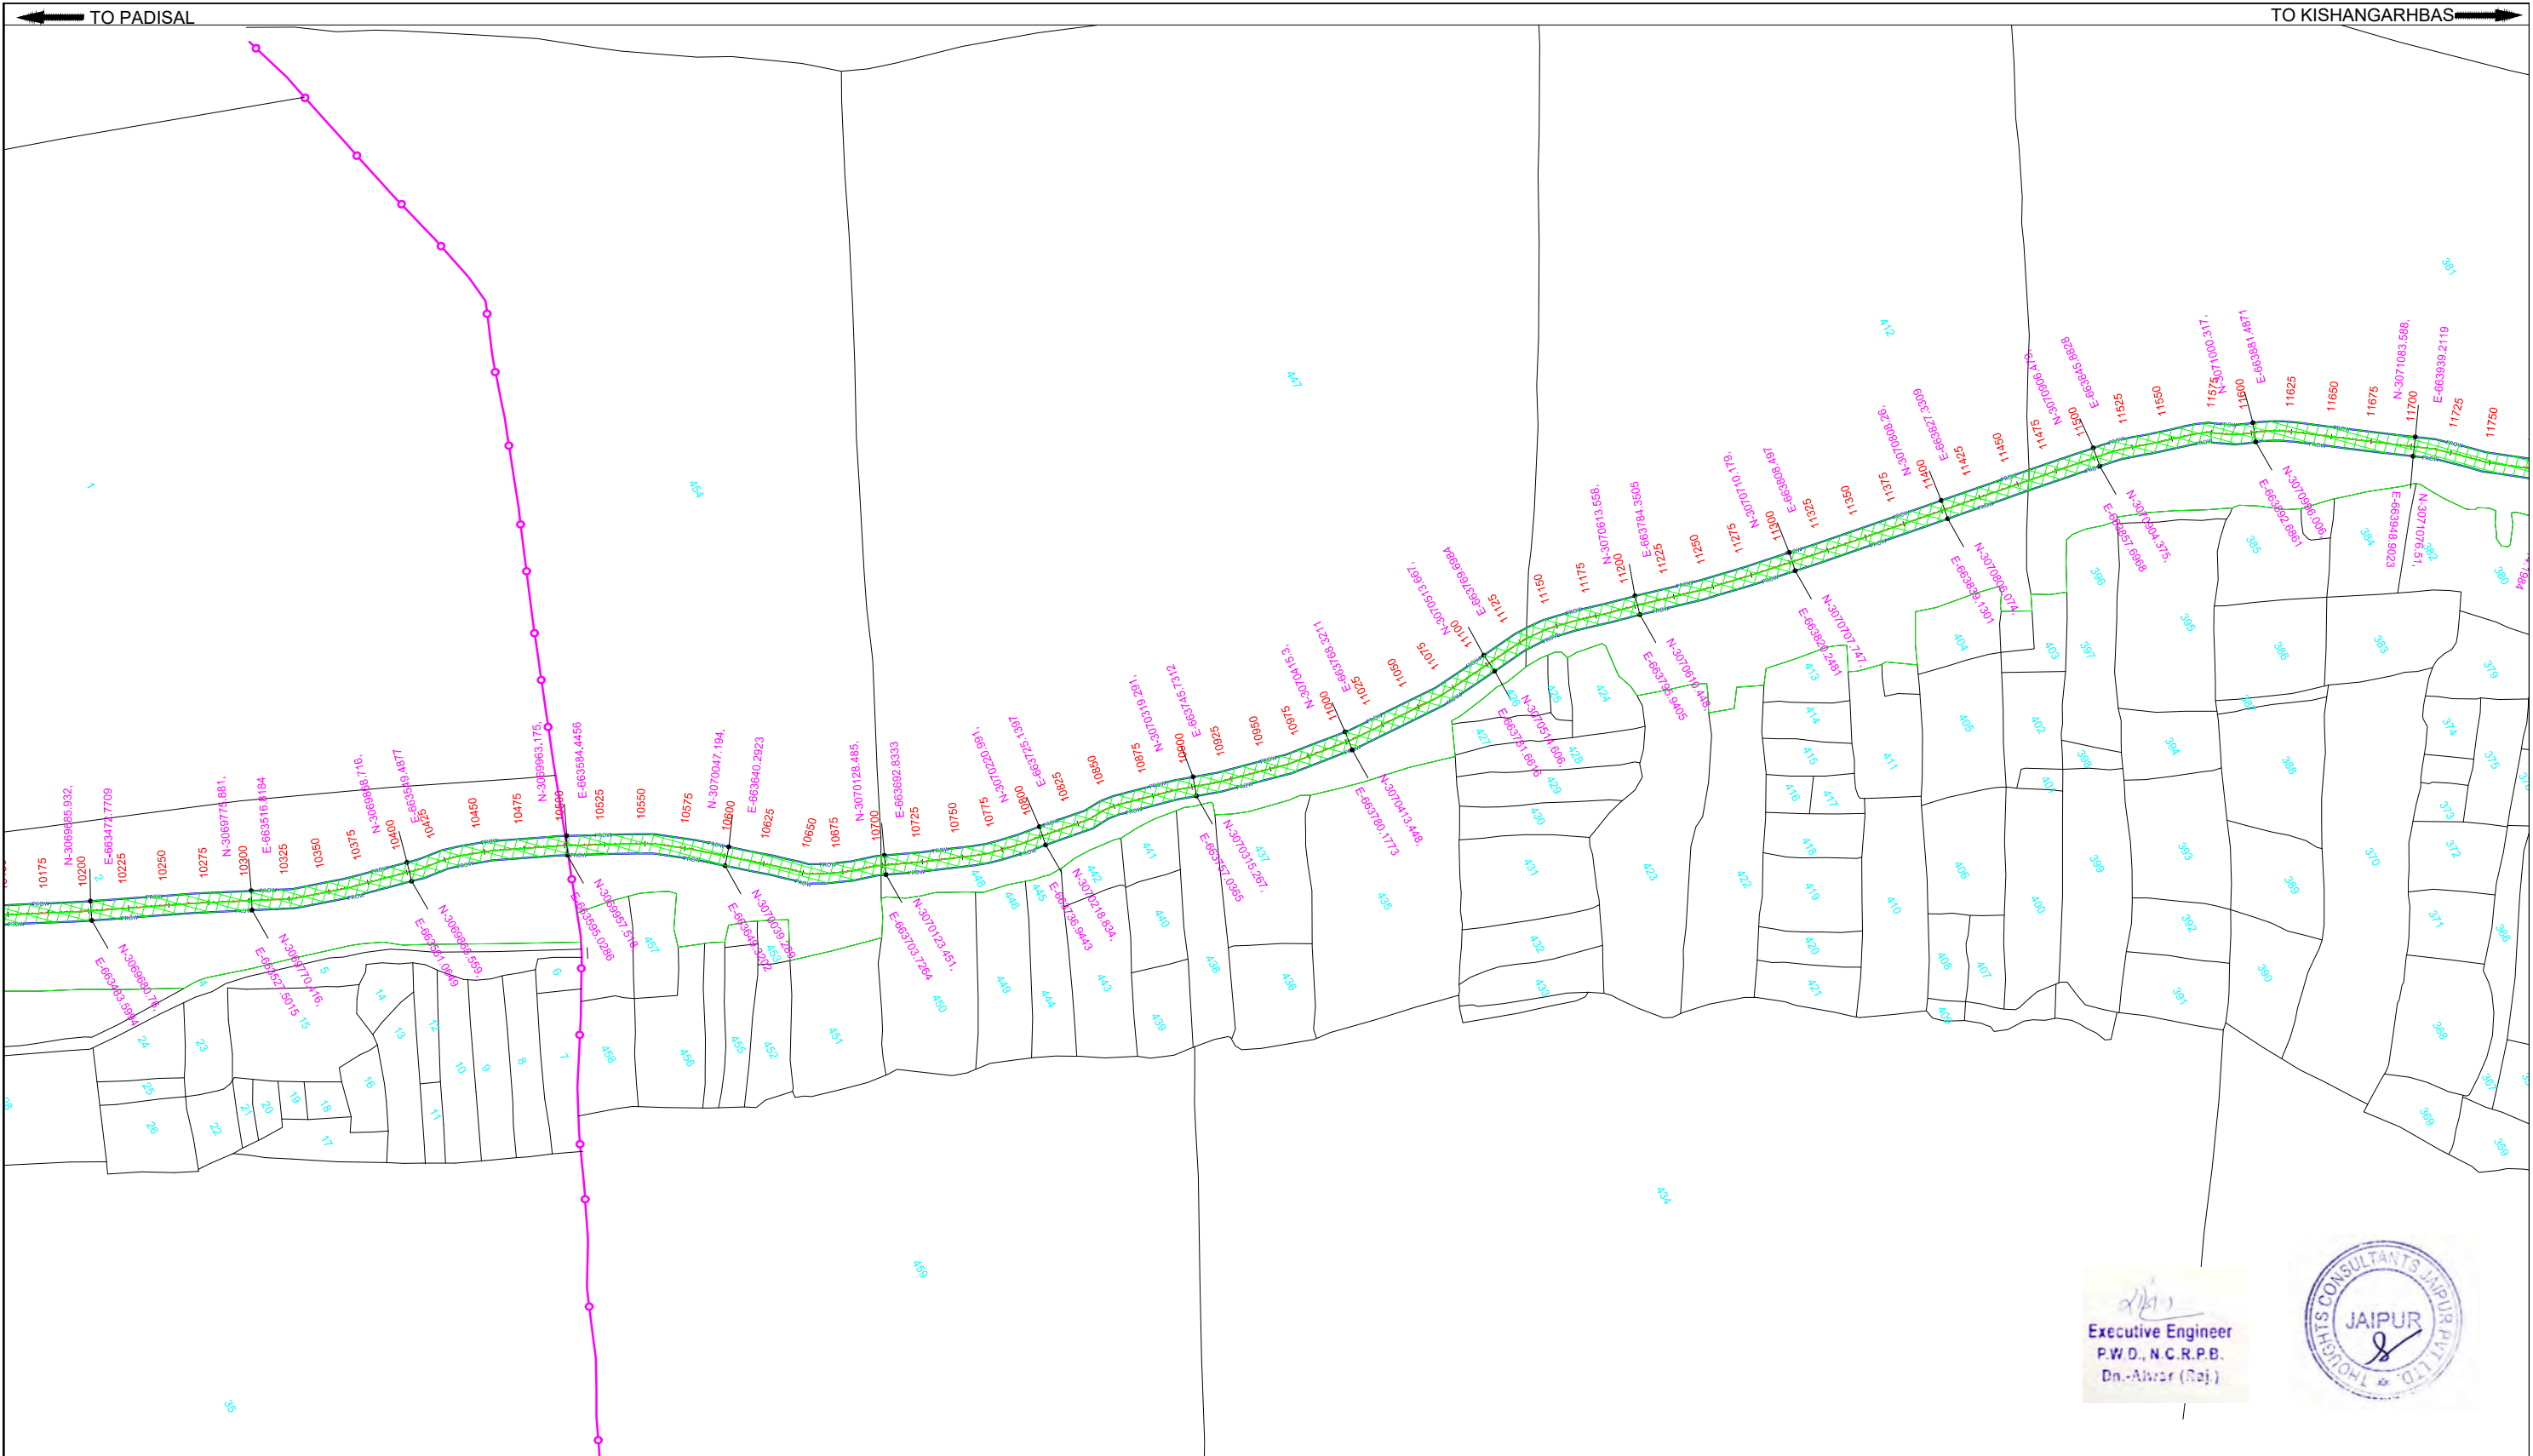


<b>LEGEND</b> Proposed Center Line Proposed ROW In Forest Proposed ROW In out of Forest		  	Rev.Village Boundary Khasra Boundary	 	 Forest Plot	Kilometer Stone
<b>CLIENT :-</b>   PUBLIC WORKS DEPARTMENT, RAJASTHAN		<b>CONSULTANT:-</b>  THOUGHTS CONSULTANTS JAIPUR PVT. LTD. 1 DA 15, JAWAHAR NAGAR , JAIPUR TEL : +91-141- 4049864 E MAIL : thoughts.jaipur@gmail.com	<b>PROJECT :-</b> UPGRADATION , STRENGTHENING AND DEVELOPMENT WORK OF PADISAL –JAGTA BASAI-RATTA KHURD-BALAN BASAI-SHYAMKA-ISMAILPUR-GANJ-KISHANGARHBAS			DWG NO.:- 6 Scale:- 1:4000
			LAND ACQUISITION PLAN CH:- 8+625 TO 10+175			






Executive Engineer  
P.W.D., N.C.R.P.B.  
Dn.-Alwar (Raj.)

THOUGHTS CONSULTANTS JAIPUR PVT. LTD.

<b>LEGEND</b>		Proposed Center Line		Rev.Village Boundary		 Forest Plot	Kilometer Stone	
Proposed ROW In Forest								
Proposed ROW In out of Forest				Khasra Boundary				
<b>CLIENT :-</b>  <b>PWD</b> Public Works Department Government of Rajasthan		<b>CONSULTANT:-</b>  THOUGHTS CONSULTANTS JAIPUR PVT. LTD. 1 DA 15, JAWAHAR NAGAR , JAIPUR TEL : +91-141- 4049864 E MAIL : thoughts.jaipur@gmail.com		<b>PROJECT :-</b>  UPGRADATION , STRENGTHENING AND DEVELOPMENT WORK OF PADISAL –JAGTA BASAI-RATTA KHURD-BALAN BASAI-SHYAMKA-ISMAILPUR-GANJ-KISHANGARHBAS			<i>LAND ACQUISITION PLAN</i> <i>CH:- 10+175 TO 11+750</i>	DWG NO.:- 7  Scale:- 1:4000



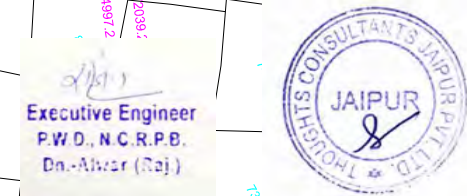

Proposed Center Line  
Proposed ROW In Forest  
Proposed ROW In out of Forest

Khasra Boundary



## Kilometer Stone

PUBLIC WORKS DEPARTMENT,  
RAJASTHAN

THOUGHTS CONSULTANTS JAIPUR PVT.  
LTD. 1 DA 15, JAWAHAR NAGAR , JAIPUR  
TEL : +91-141- 4049864  
E MAIL : thoughts.jaipur@gmail.com

UPGRADATION , STRENGTHENING AND DEVELOPMENT WORK OF  
PADISAL –JAGTA BASAI-RATTA KHURD-BALAN BASAI-SHYAMKA-ISMAIL PUR-GANJ-KISHANGARHBAS


LAND ACQUISITION PLAN  
CH:- 11+750 TO 13+725

Scale:- 1:4000



← TO PADISAL

TO KISHANGARHBAS →

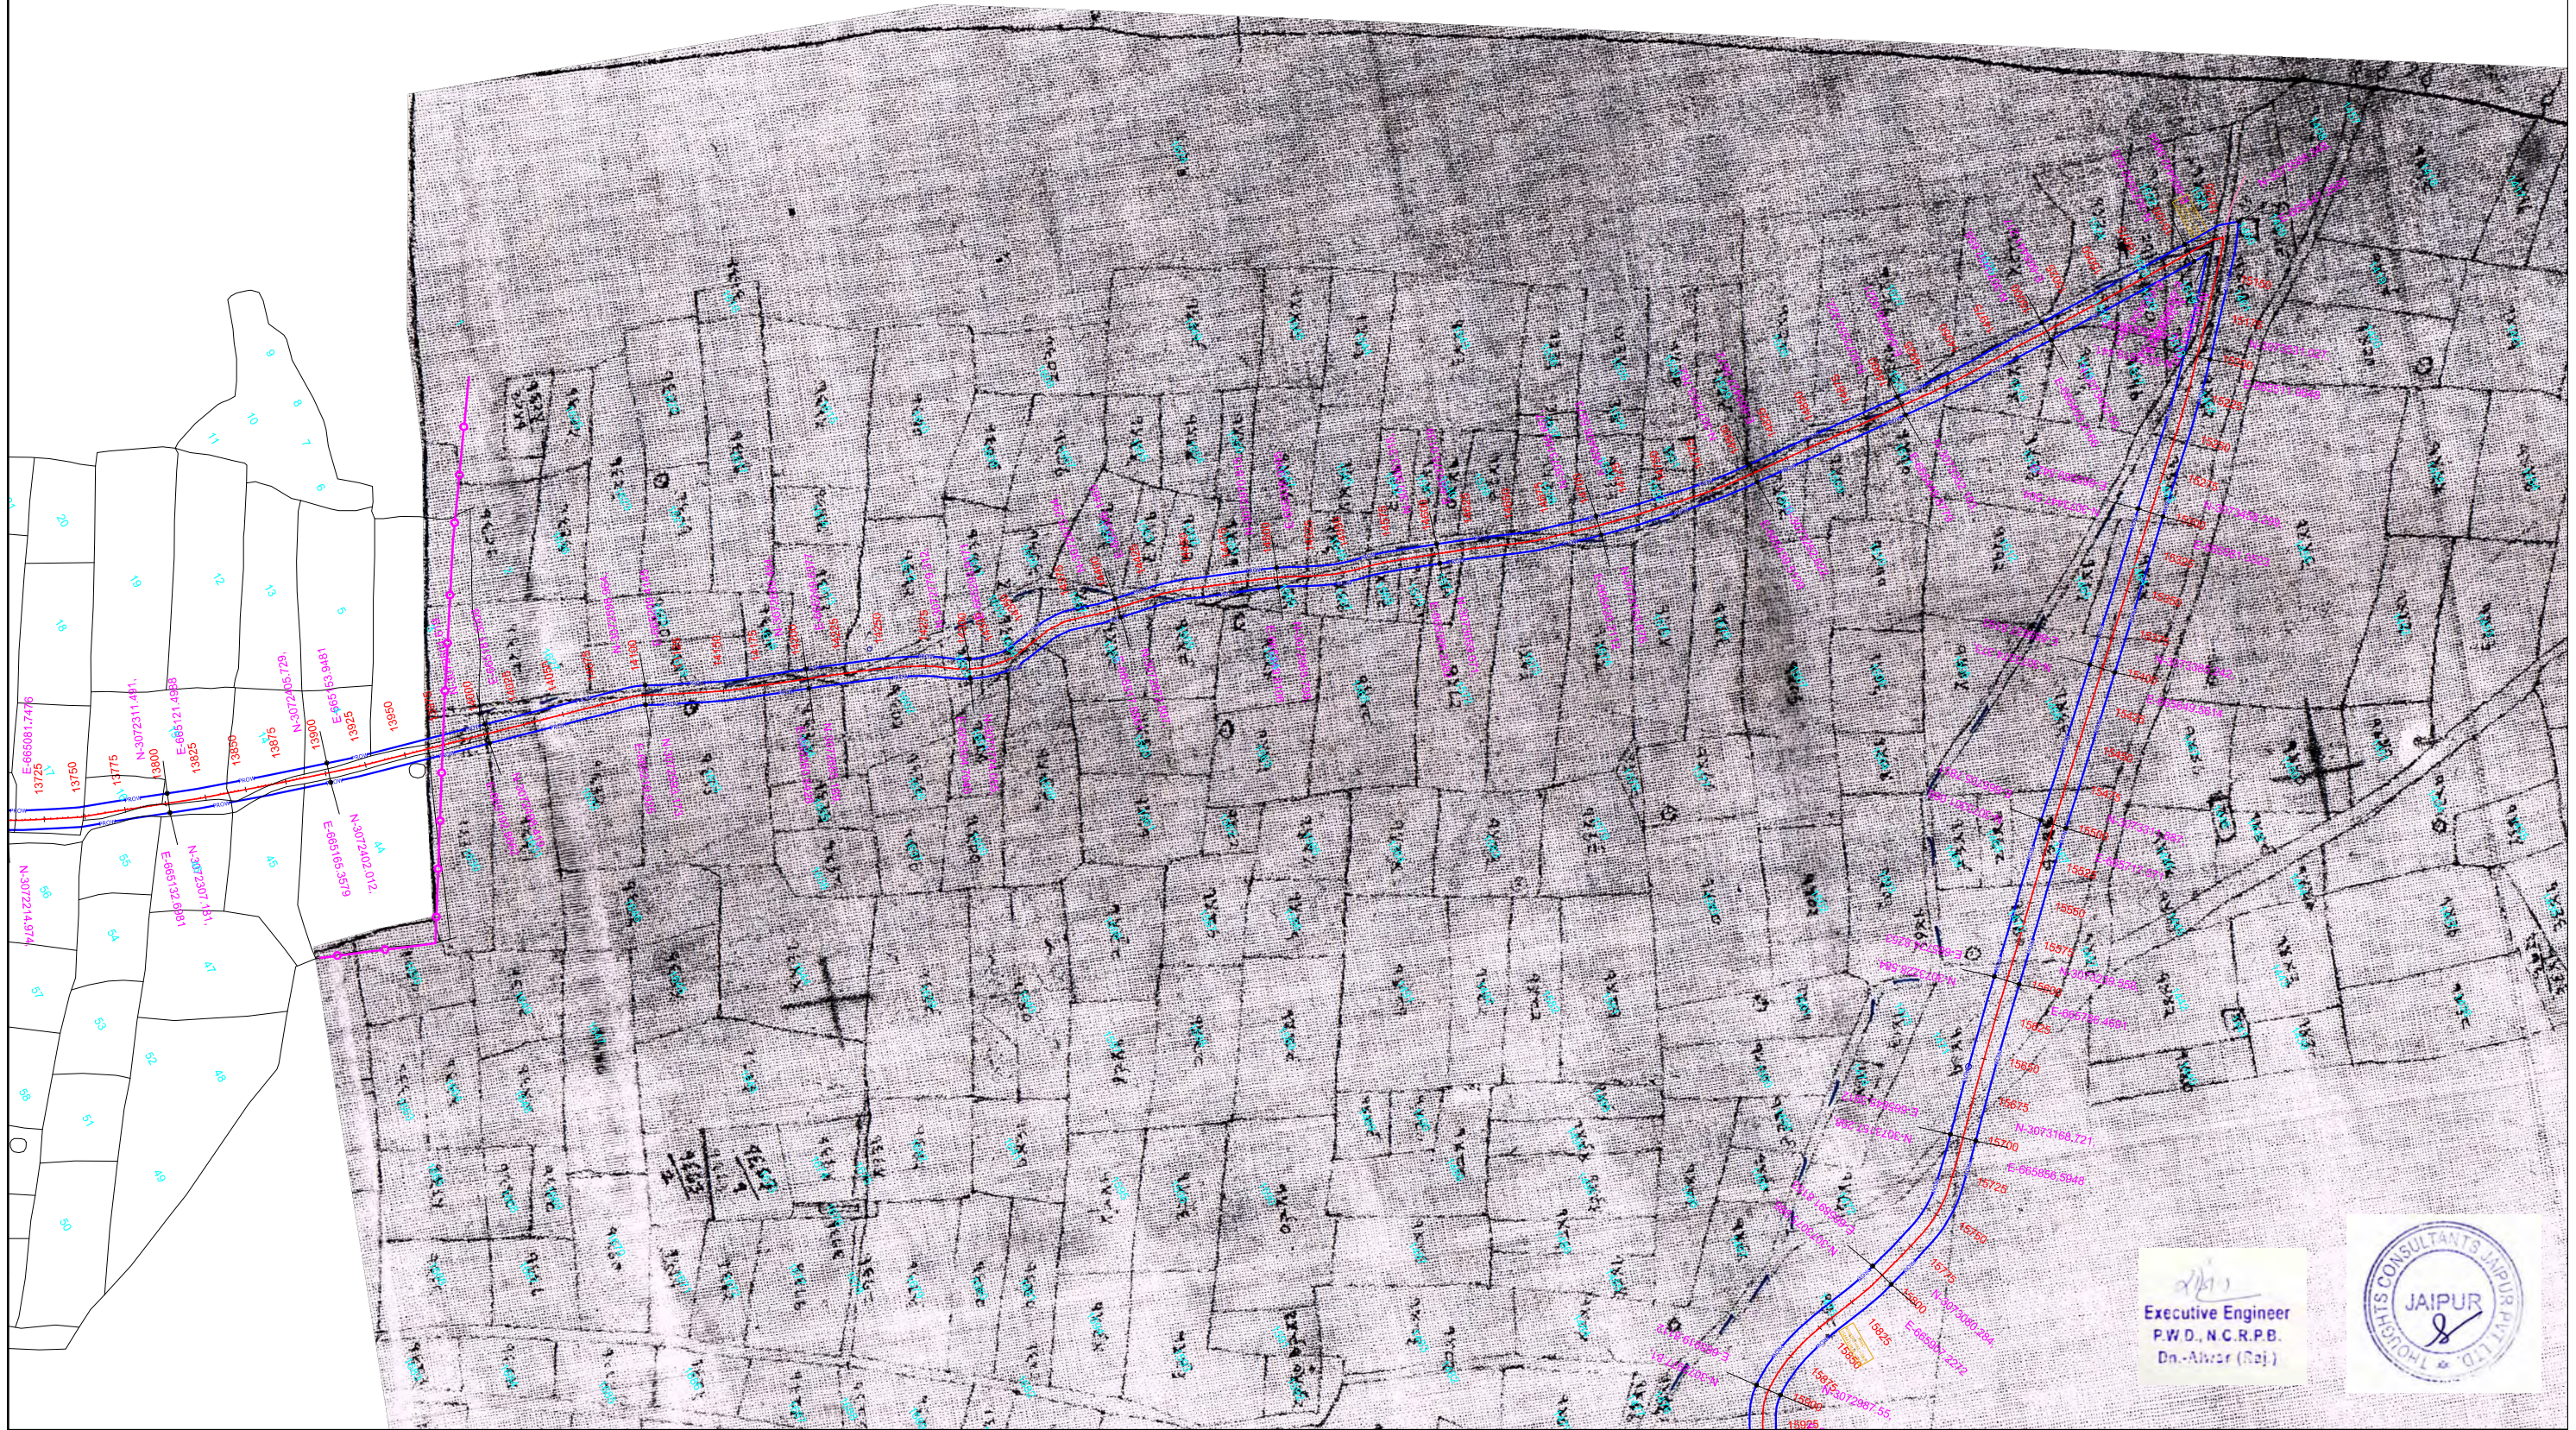

LEGEND

Proposed Center Line  
Proposed ROW In Forest  
Proposed ROW In out of Forest

Rev.Village Boundary

Khasra Boundary

Forest Plot

Kilometer Stone

CLIENT :-



PUBLIC WORKS DEPARTMENT,  
RAJASTHAN

CONSULTANT:-



THOUGHTS CONSULTANTS JAIPUR PVT.  
LTD. 1 DA 15, JAWAHAR NAGAR , JAIPUR  
TEL : +91-141- 4049864  
E MAIL : thoughts.jaipur@gmail.com

PROJECT :-

UPGRADATION , STRENGTHENING AND DEVELOPMENT WORK OF  
PADISAL –JAGTA BASAI-RATTA KHURD-BALAN BASAI-SHYAMKA-ISMAILPUR-GANJ-KISHANGARHBAS

LAND ACQUISITION PLAN  
CH:- 13+725 TO 15+875


DWG NO:- 9




Scale:- 1:4000

Executive Engineer  
P.W.D., N.C.R.P.B.  
Dn.-Alwar (Raj.)




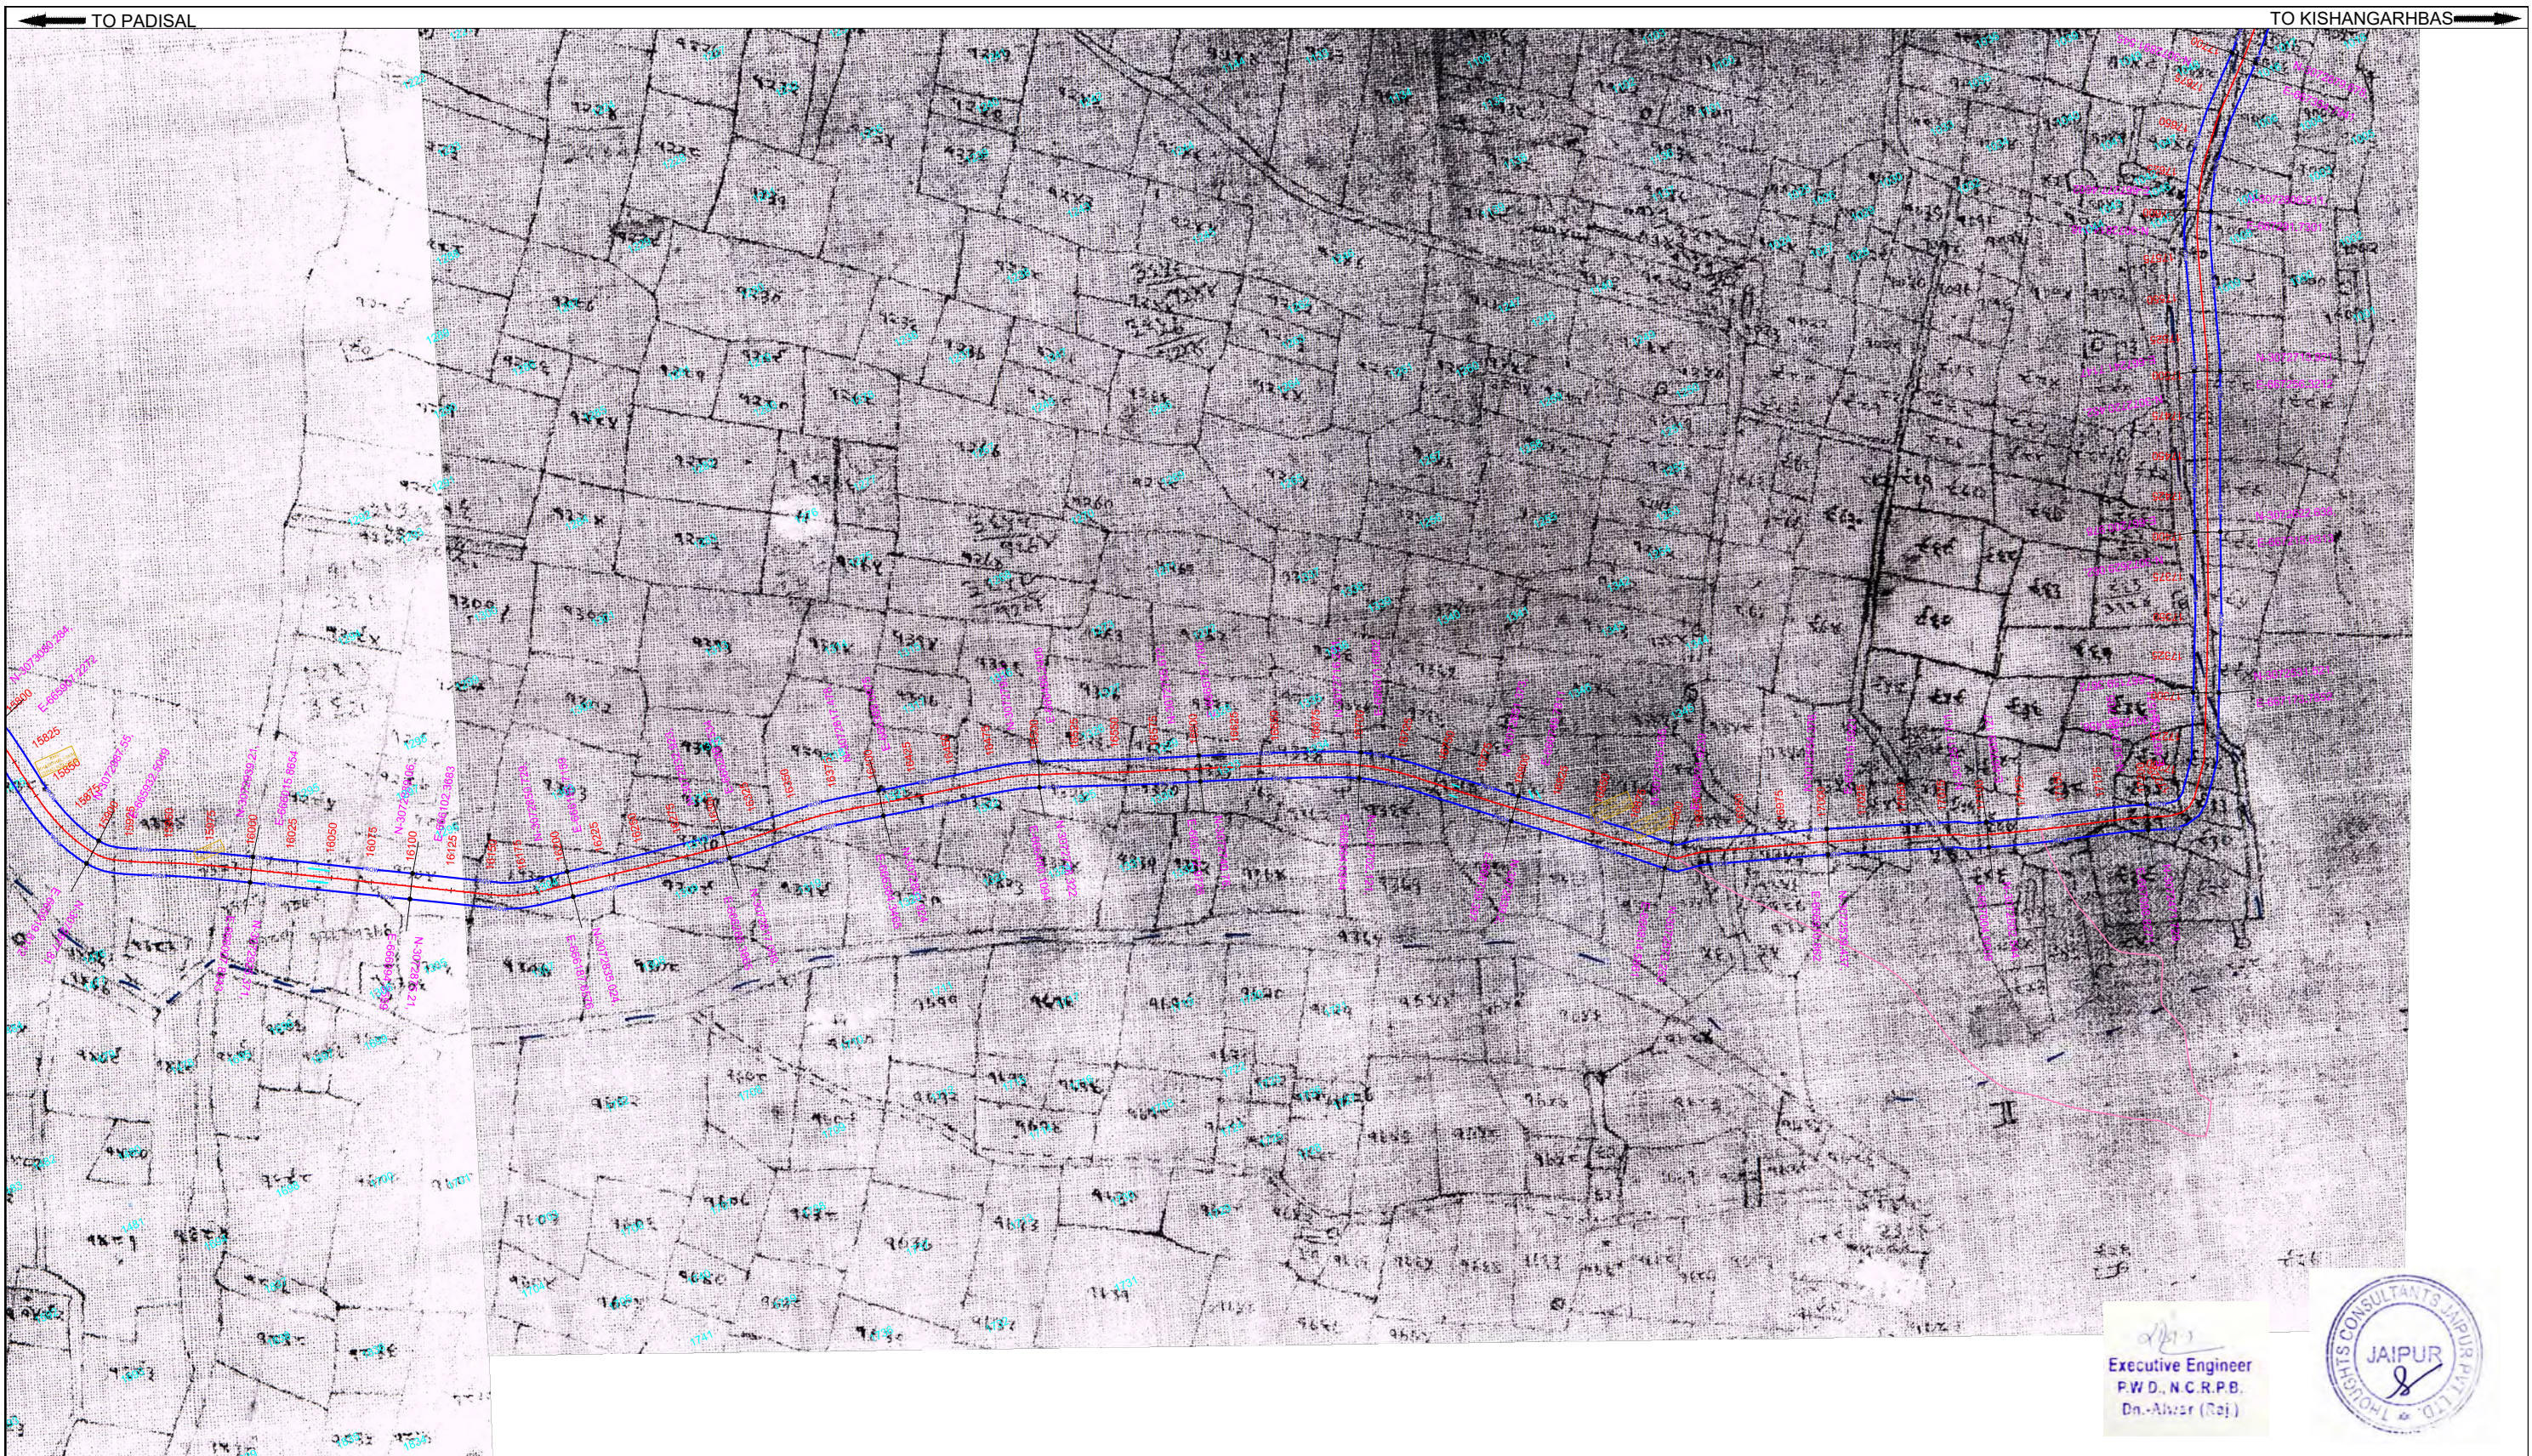






<b>LEGEND</b>		Proposed Center Line	Rev.Village Boundary	 Forest Plot	Kilometer Stone	
		Proposed ROW In Forest	Khasra Boundary			
		Proposed ROW In out of Forest				
<b>CLIENT :-</b>  <b>PWD</b> Public Works Department Government of Rajasthan		<b>CONSULTANT:-</b>  THOUGHTS CONSULTANTS JAIPUR PVT. LTD. 1 DA 15, JAWAHAR NAGAR , JAIPUR TEL : +91-141- 4049864 E MAIL : thoughts.jaipur@gmail.com	<b>PROJECT :-</b> UPGRADATION , STRENGTHENING AND DEVELOPMENT WORK OF PADISAL –JAGTA BASAI-RATTA KHURD-BALAN BASAI-SHYAMKA-ISMAILPUR-GANJ-KISHANGARHBAS		<b>LAND ACQUISITION PLAN</b> CH:- 15+875 TO 17+700	DWG NO:- 10 Scale:- 1:4000

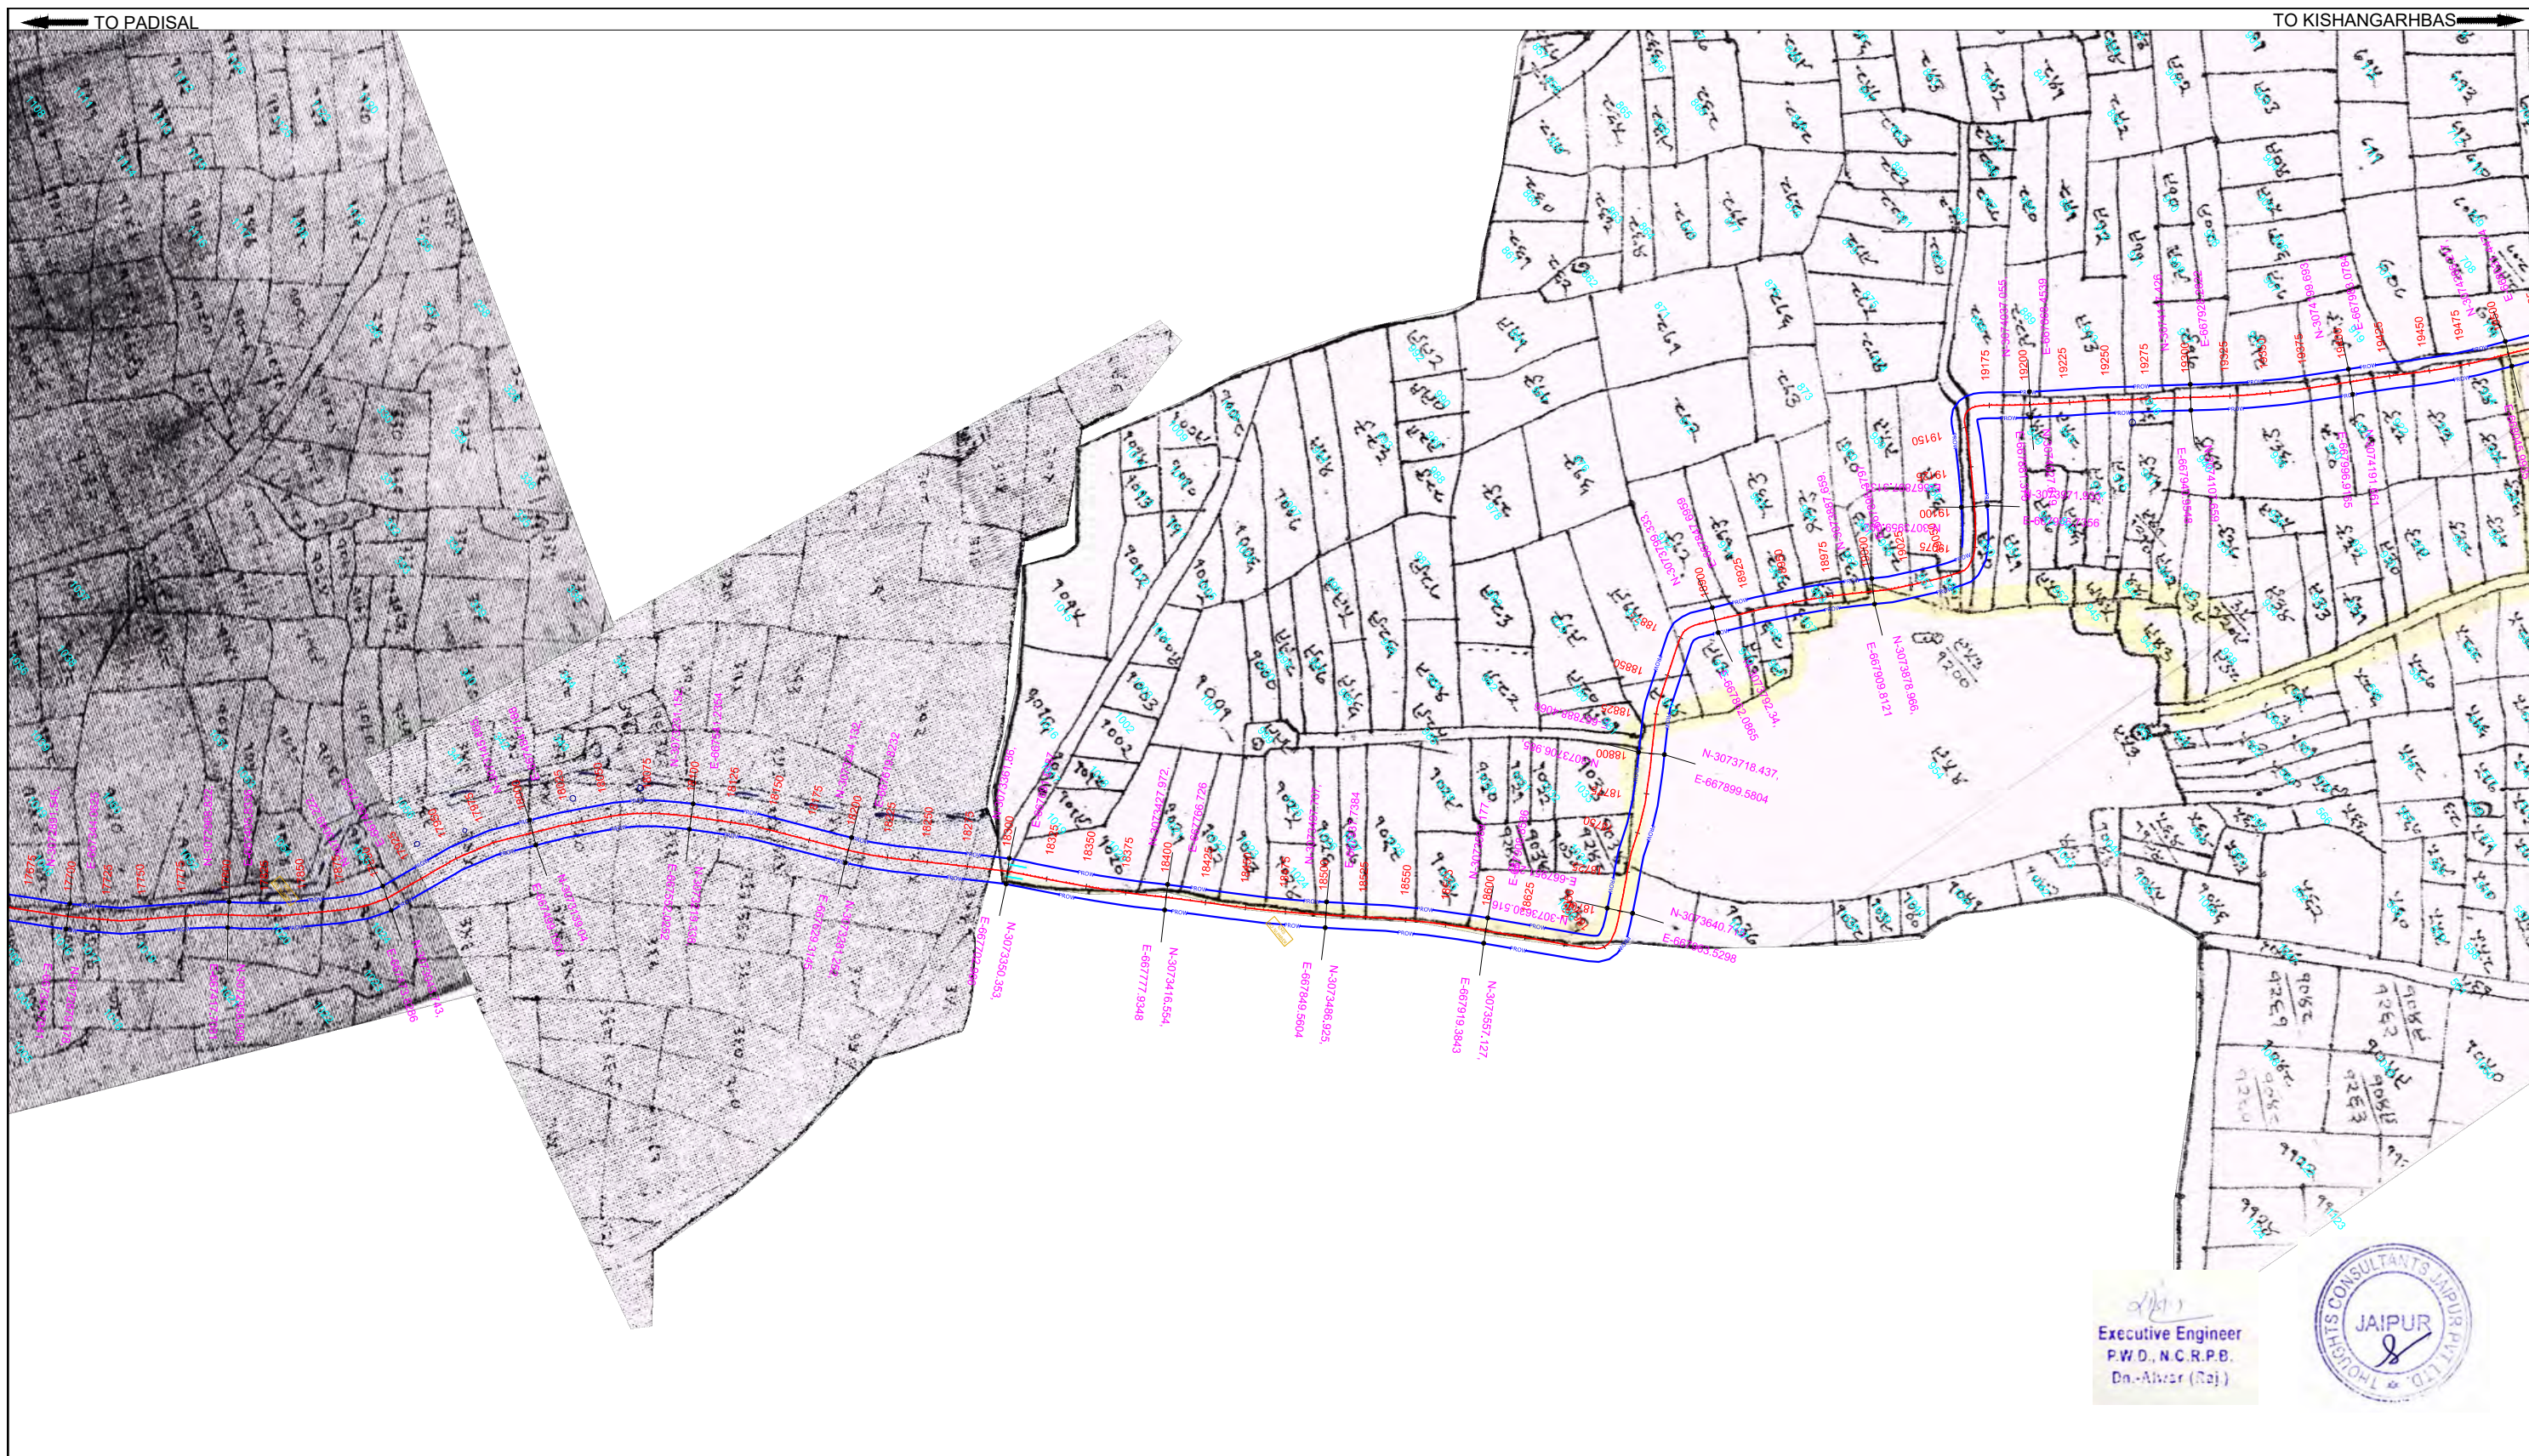





<b>LEGEND</b>	<p>Proposed Center Line</p> <p>Proposed ROW In Forest</p> <p>Proposed ROW In out of Forest</p>	<p>Rev.Village Boundary</p> <p>Khasra Boundary</p>	<p>Forest Plot</p>	<p>Kilometer Stone</p>
<b>CLIENT :-</b>  <b>PWD</b> Public Works Department Government of Rajasthan <b>PUBLIC WORKS DEPARTMENT,          RAJASTHAN</b>	<b>CONSULTANT:-</b>  <b>THOUGHTS CONSULTANTS JAIPUR PVT. LTD.</b> 1 DA 15, JAWAHAR NAGAR , JAIPUR TEL : +91-141- 4049864 E MAIL : thoughts.jaipur@gmail.com	<b>PROJECT :-</b> UPGRADATION , STRENGTHENING AND DEVELOPMENT WORK OF PADISAL –JAGTA BASAI-RATTA KHURD-BALAN BASAI-SHYAMKA-ISMAILPUR-GANJ-KISHANGARHBAS	<b>LAND ACQUISITION PLAN</b> CH:- 17+700 TO 19+500	DWG NO:- 11 Scale:- 1:4000

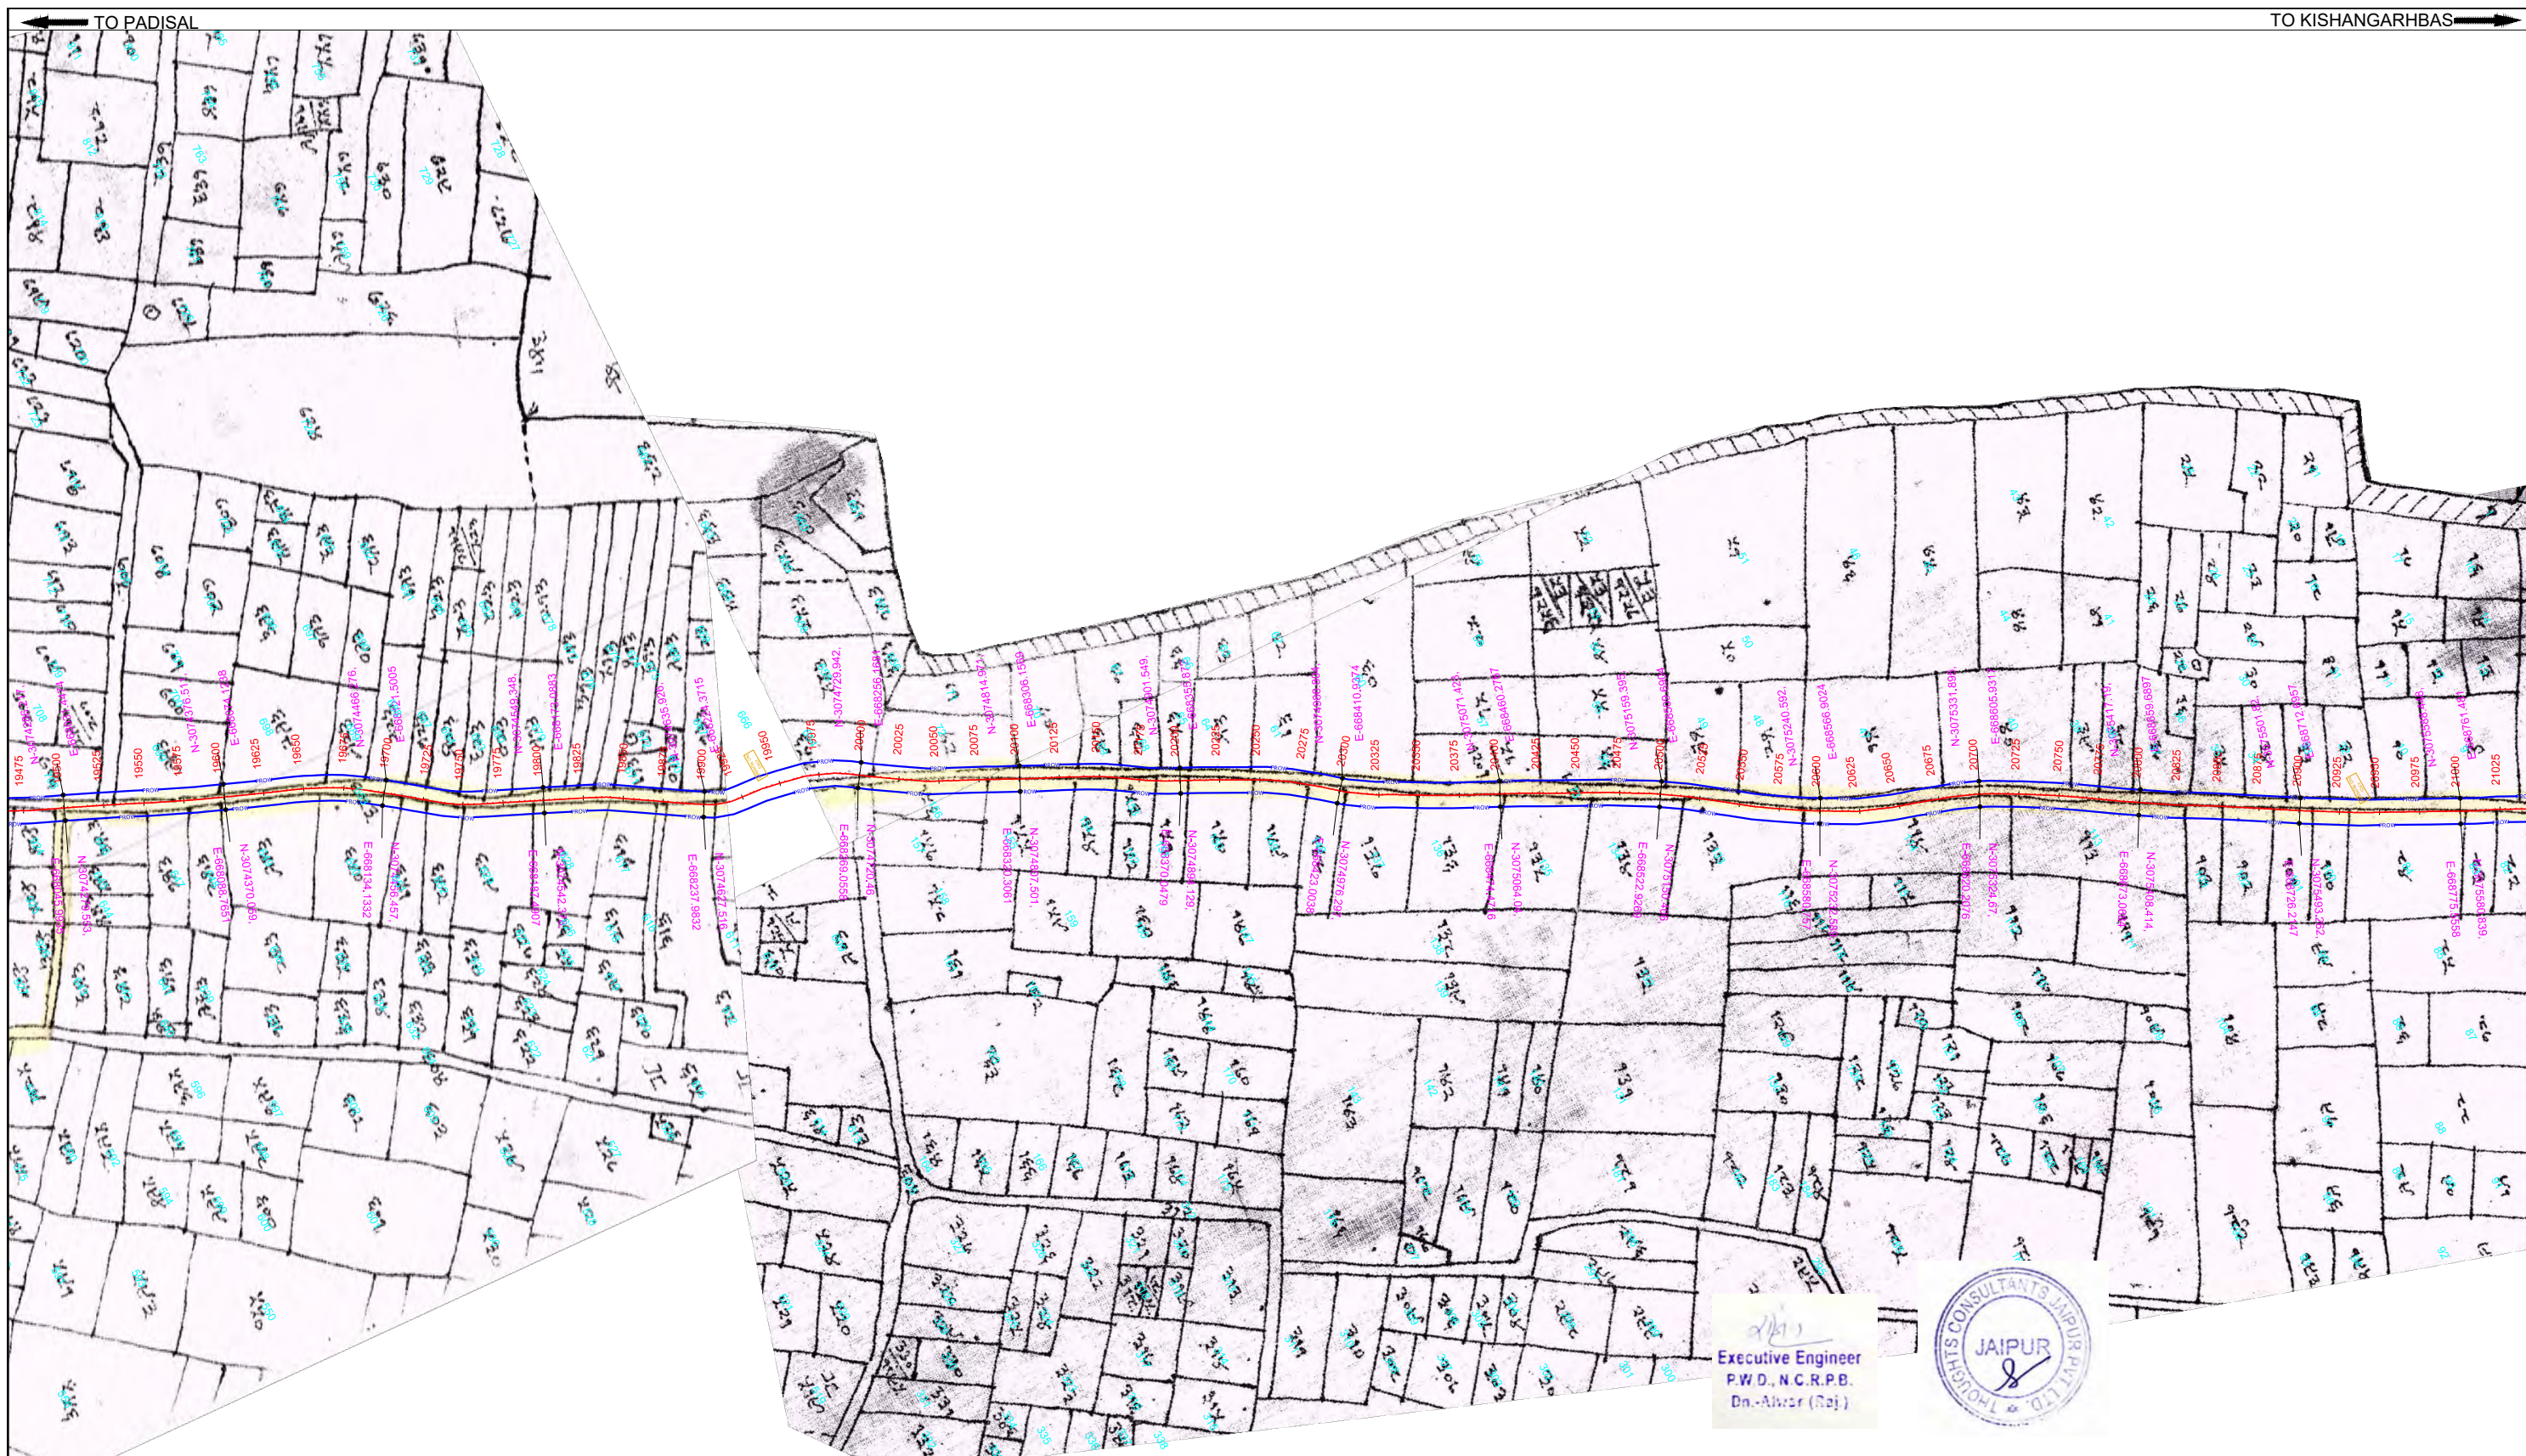



<b>LEGEND</b>	<p>Proposed Center Line</p> <p>Proposed ROW In Forest</p> <p>Proposed ROW In out of Forest</p>	<p>Rev.Village Boundary</p> <p>Khasra Boundary</p>	<p>Forest Plot</p>	<p>Kilometer Stone</p>
<p>CLIENT :-</p>  <p><b>PWD</b> Public Works Department Government of Rajasthan</p> <p>PUBLIC WORKS DEPARTMENT, RAJASTHAN</p>	<p>CONSULTANT:-</p>  <p>THOUGHTS CONSULTANTS JAIPUR PVT. LTD. 1 DA 15, JAWAHAR NAGAR , JAIPUR TEL : +91-141- 4049864 E MAIL : thoughts.jaipur@gmail.com</p>	<p>PROJECT :-</p> <p>UPGRADATION , STRENGTHENING AND DEVELOPMENT WORK OF PADISAL –JAGTA BASAI-RATTA KHURD-BALAN BASAI-SHYAMKA-ISMAILPUR-GANJ-KISHANGARHBAS</p>	<p>LAND ACQUISITION PLAN CH:- 19+500 TO 21+000</p>	<p>DWG NO:- 12</p> <p>Scale:- 1:4000</p>












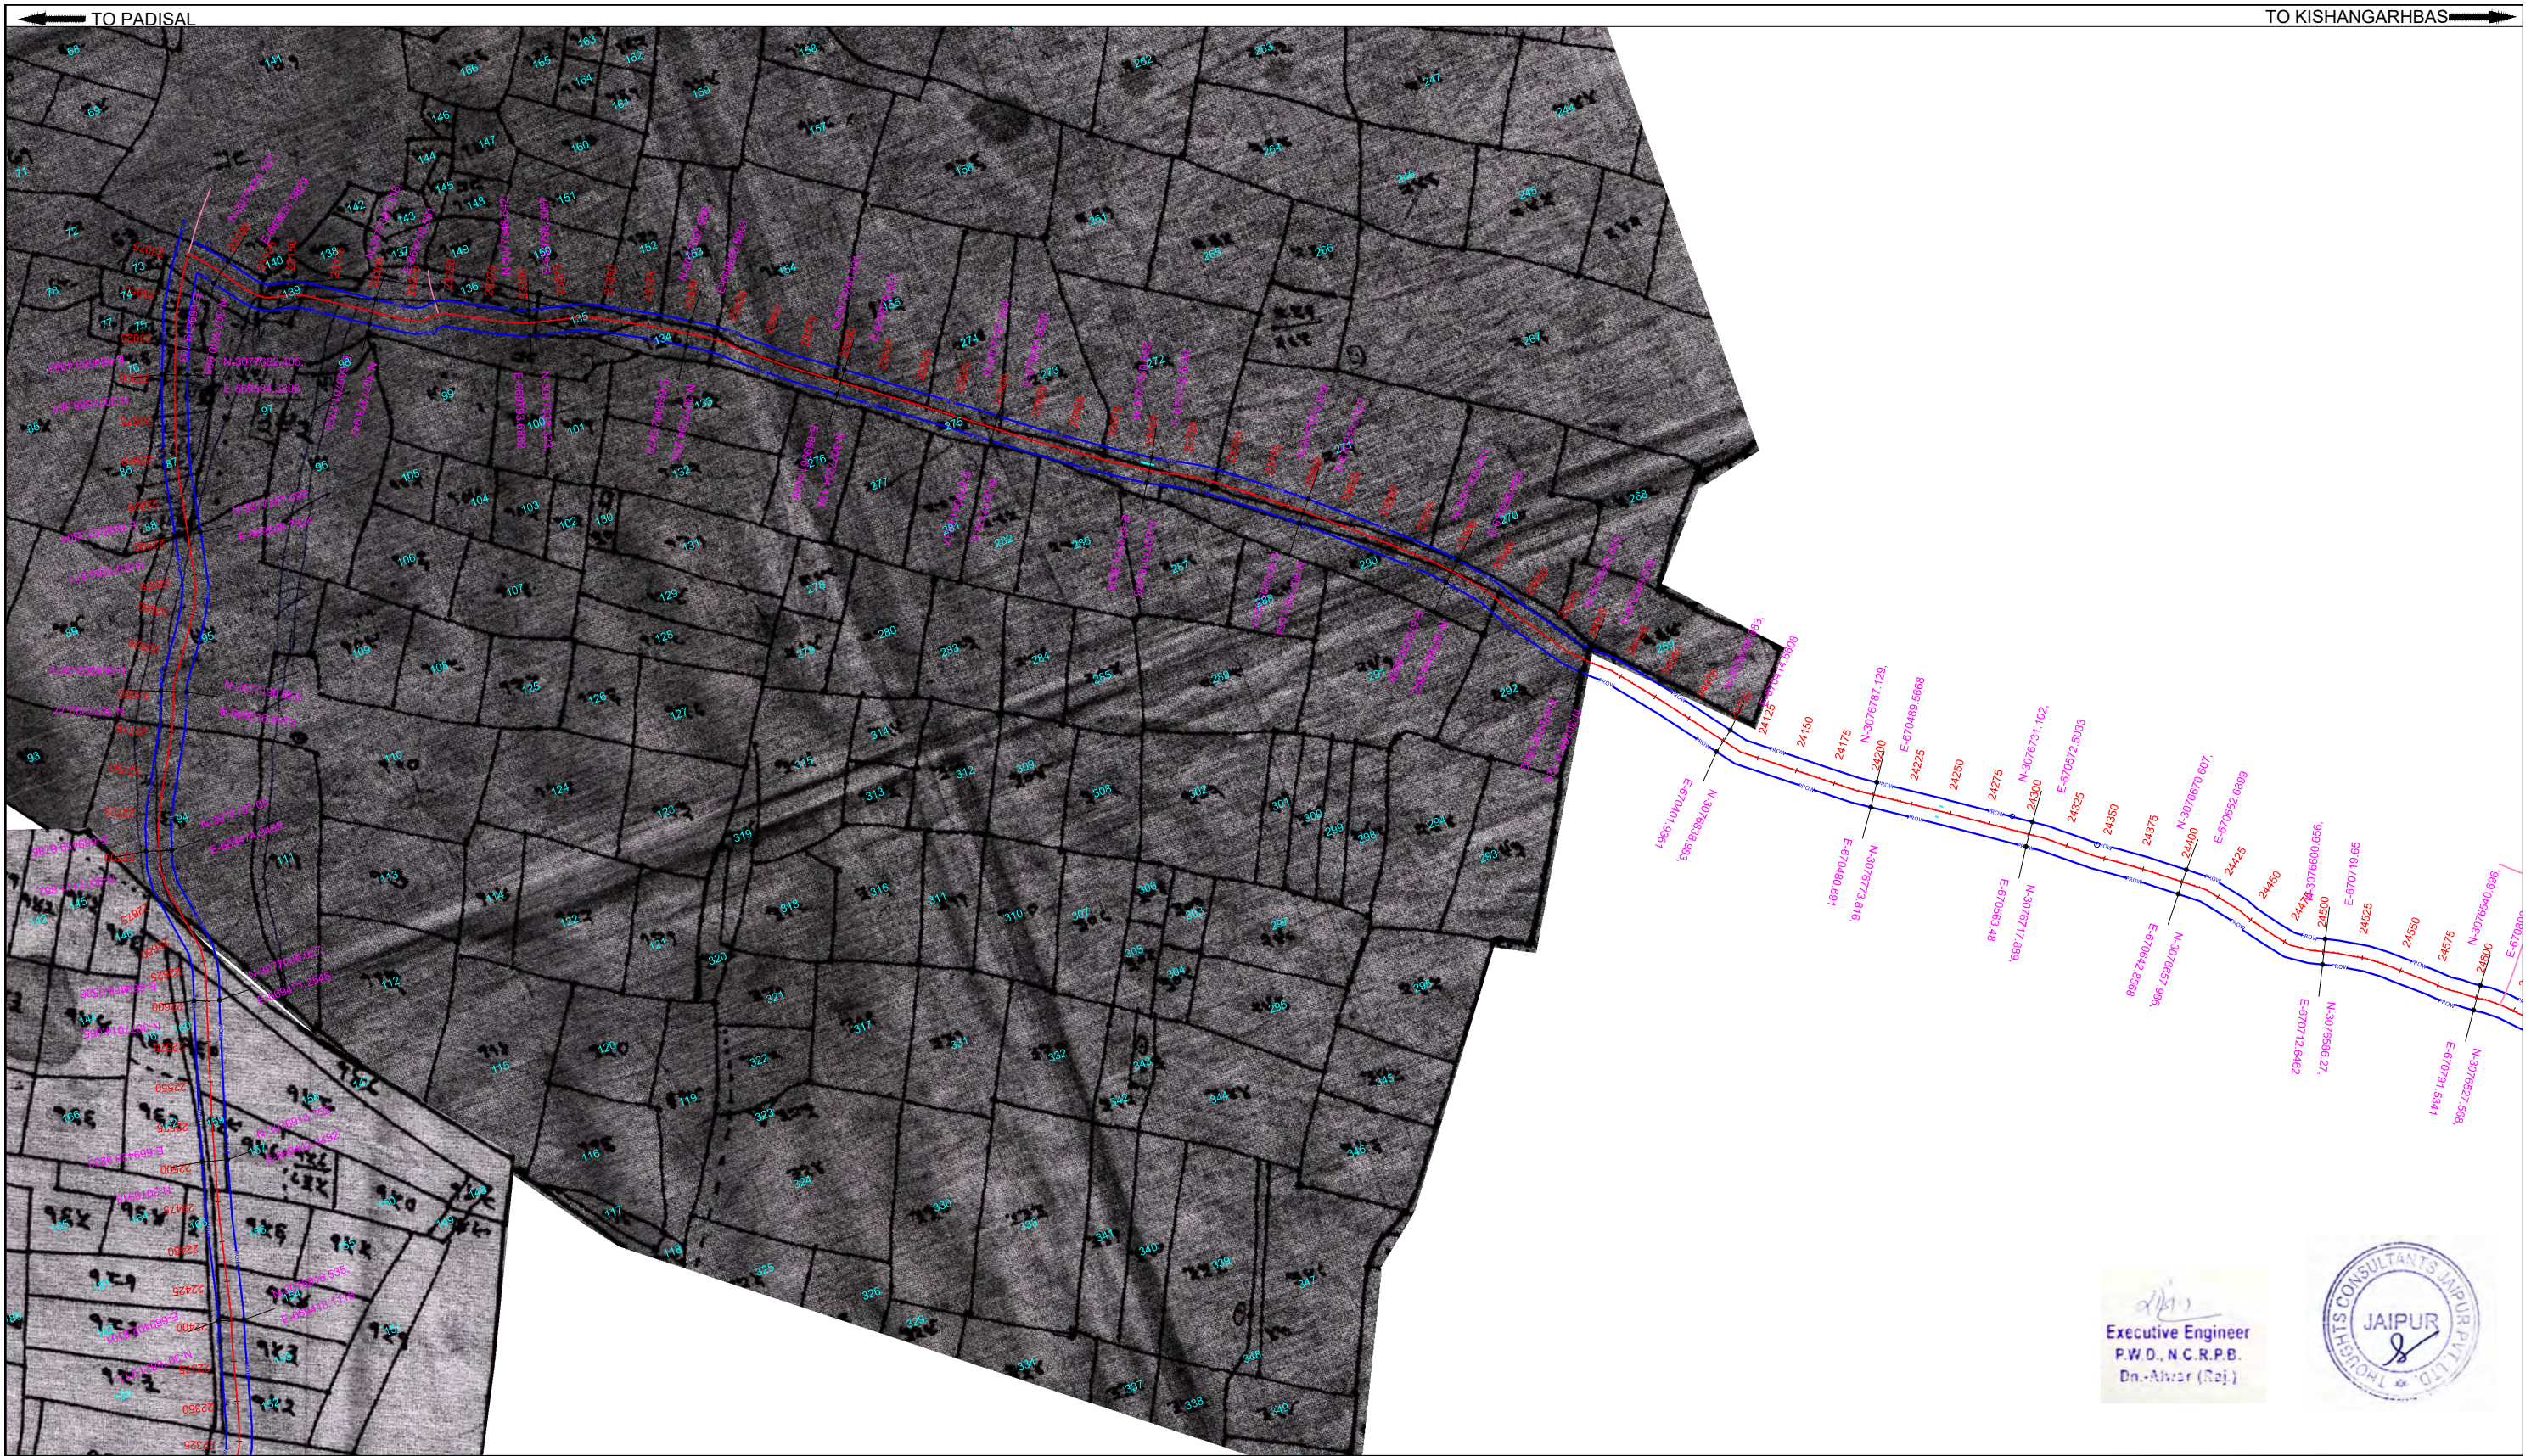

Executive Engineer  
P.W.D., N.C.R.P.B.  
Dn.-Alwar (Raj.)



<b>LEGEND</b>		Proposed Center Line		Rev.Village Boundary		Forest Plot	Kilometer Stone
		Proposed ROW In Forest					
		Proposed ROW In out of Forest		Khasra Boundary			
<b>CLIENT :-</b>  <b>PWD</b> Public Works Department Government of Rajasthan		<b>CONSULTANT:-</b>  <b>THOUGHTS CONSULTANTS JAIPUR PVT. LTD.</b> 1 DA 15, JAWAHAR NAGAR , JAIPUR TEL : +91-141- 4049864 E MAIL : thoughts.jaipur@gmail.com		<b>PROJECT :-</b>  UPGRADATION , STRENGTHENING AND DEVELOPMENT WORK OF PADISAL –JAGTA BASAI-RATTA KHURD-BALAN BASAI-SHYAMKA-ISMAILPUR-GANJ-KISHANGARHBAS			<b>LAND ACQUISITION PLAN</b> <b>CH:- 21+000 TO 22+550</b>
PUBLIC WORKS DEPARTMENT, RAJASTHAN							DWG NO.:- 13 Scale:- 1:4000















<b>LEGEND</b>		Proposed Center Line		Rev.Village Boundary		 Forest Plot	Kilometer Stone	
		Proposed ROW In Forest						
		Proposed ROW In out of Forest		Khasra Boundary				
<b>CLIENT :-</b>  PUBLIC WORKS DEPARTMENT, RAJASTHAN		<b>CONSULTANT:-</b>  THOUGHTS CONSULTANTS JAIPUR PVT. LTD. 1 DA 15, JAWAHAR NAGAR , JAIPUR TEL : +91-141- 4049864 E MAIL : thoughts.jaipur@gmail.com		<b>PROJECT :-</b> UPGRADATION , STRENGTHENING AND DEVELOPMENT WORK OF PADISAL –JAGTA BASAI-RATTA KHURD-BALAN BASAI-SHYAMKA-ISMAILPUR-GANJ-KISHANGARHBAS			LAND ACQUISITION PLAN CH:- 22+550 TO 24+600	DWG NO.:- 14 Scale:- 1:4000





<b>LEGEND</b>  Proposed Center Line  Proposed ROW In Forest  Proposed ROW In out of Forest		 Rev.Village Boundary  Khasra Boundary		 Forest Plot	 Kilometer Stone
<b>CLIENT :-</b>   <b>PUBLIC WORKS DEPARTMENT,</b> RAJASTHAN		<b>CONSULTANT:-</b>  <b>THOUGHTS CONSULTANTS JAIPUR PVT. LTD.</b> 1 DA 15, JAWAHAR NAGAR , JAIPUR TEL : +91-141- 4049864 E MAIL : thoughts.jaipur@gmail.com		<b>PROJECT :-</b> UPGRADATION , STRENGTHENING AND DEVELOPMENT WORK OF PADISAL –JAGTA BASAI-RATTA KHURD-BALAN BASAI-SHYAMKA-ISMAILPUR-GANJ-KISHANGARHBAS	
				<b>LAND ACQUISITION PLAN</b> CH:- 24+600 TO 24+975	DWG NO.:- 15 Scale:- 1:4000