



220kV D/C GODDA - DUMKA TRANSMISSION LINE

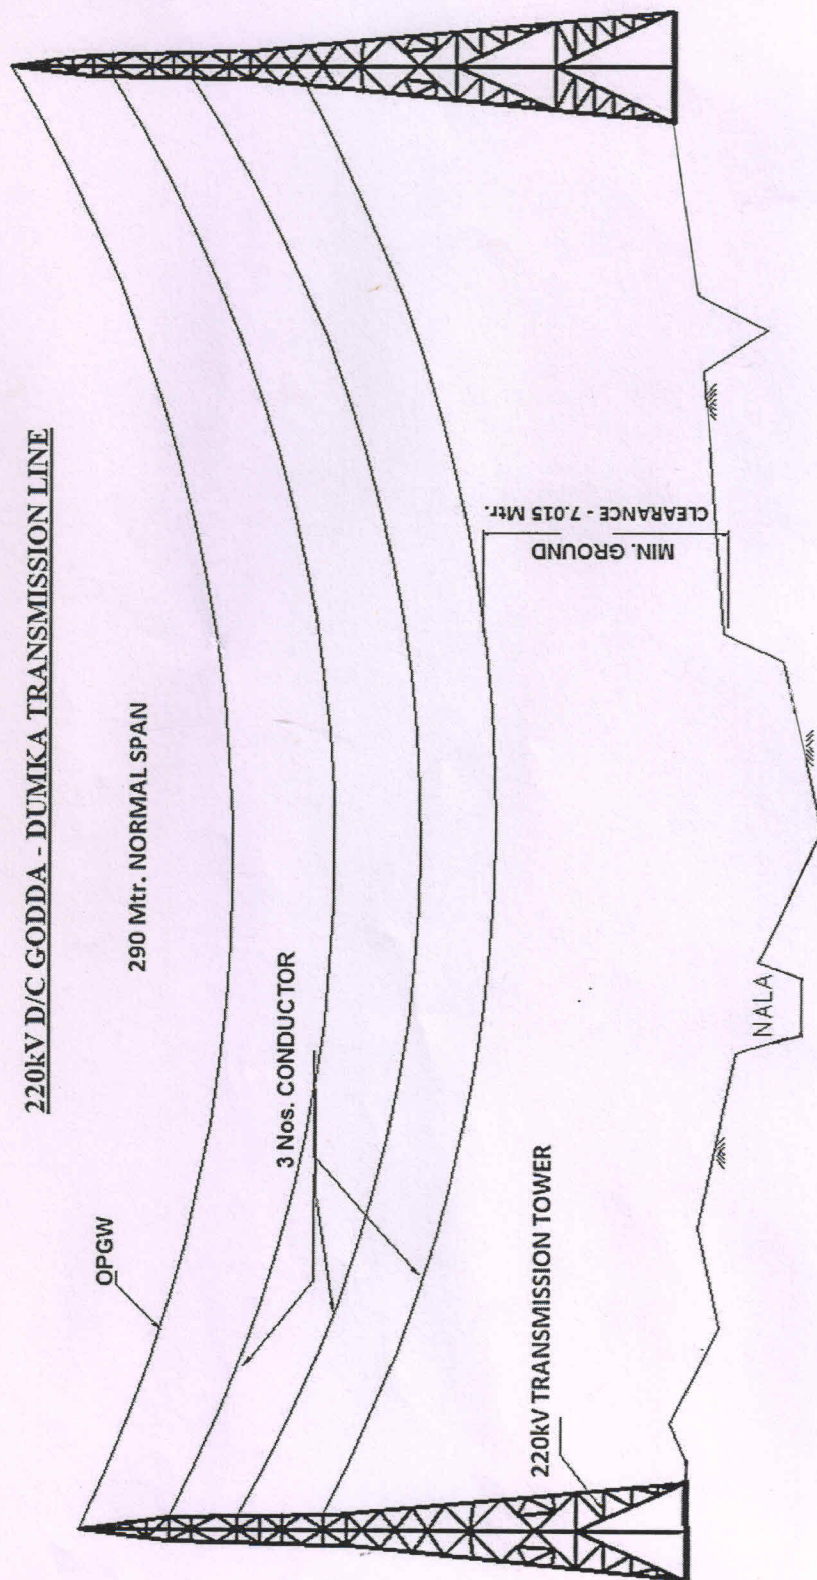

PLAN & ELEVATION

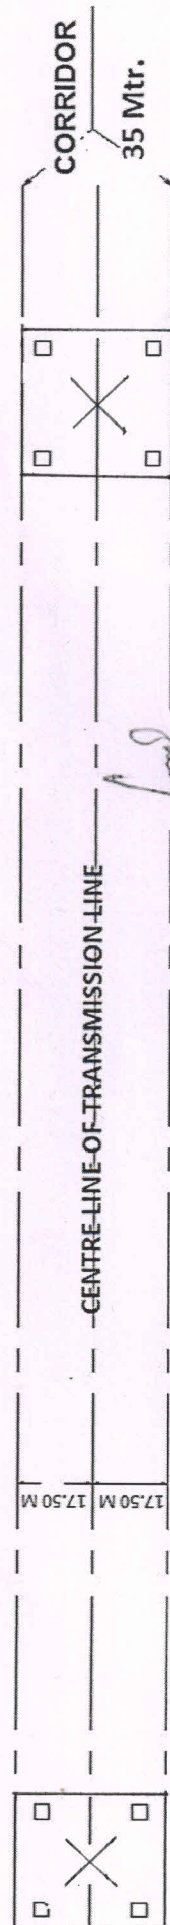

C. MARANDI
 Electrical Executive Engineer
 Transmission Division, Dumka
 Jharkhand.