


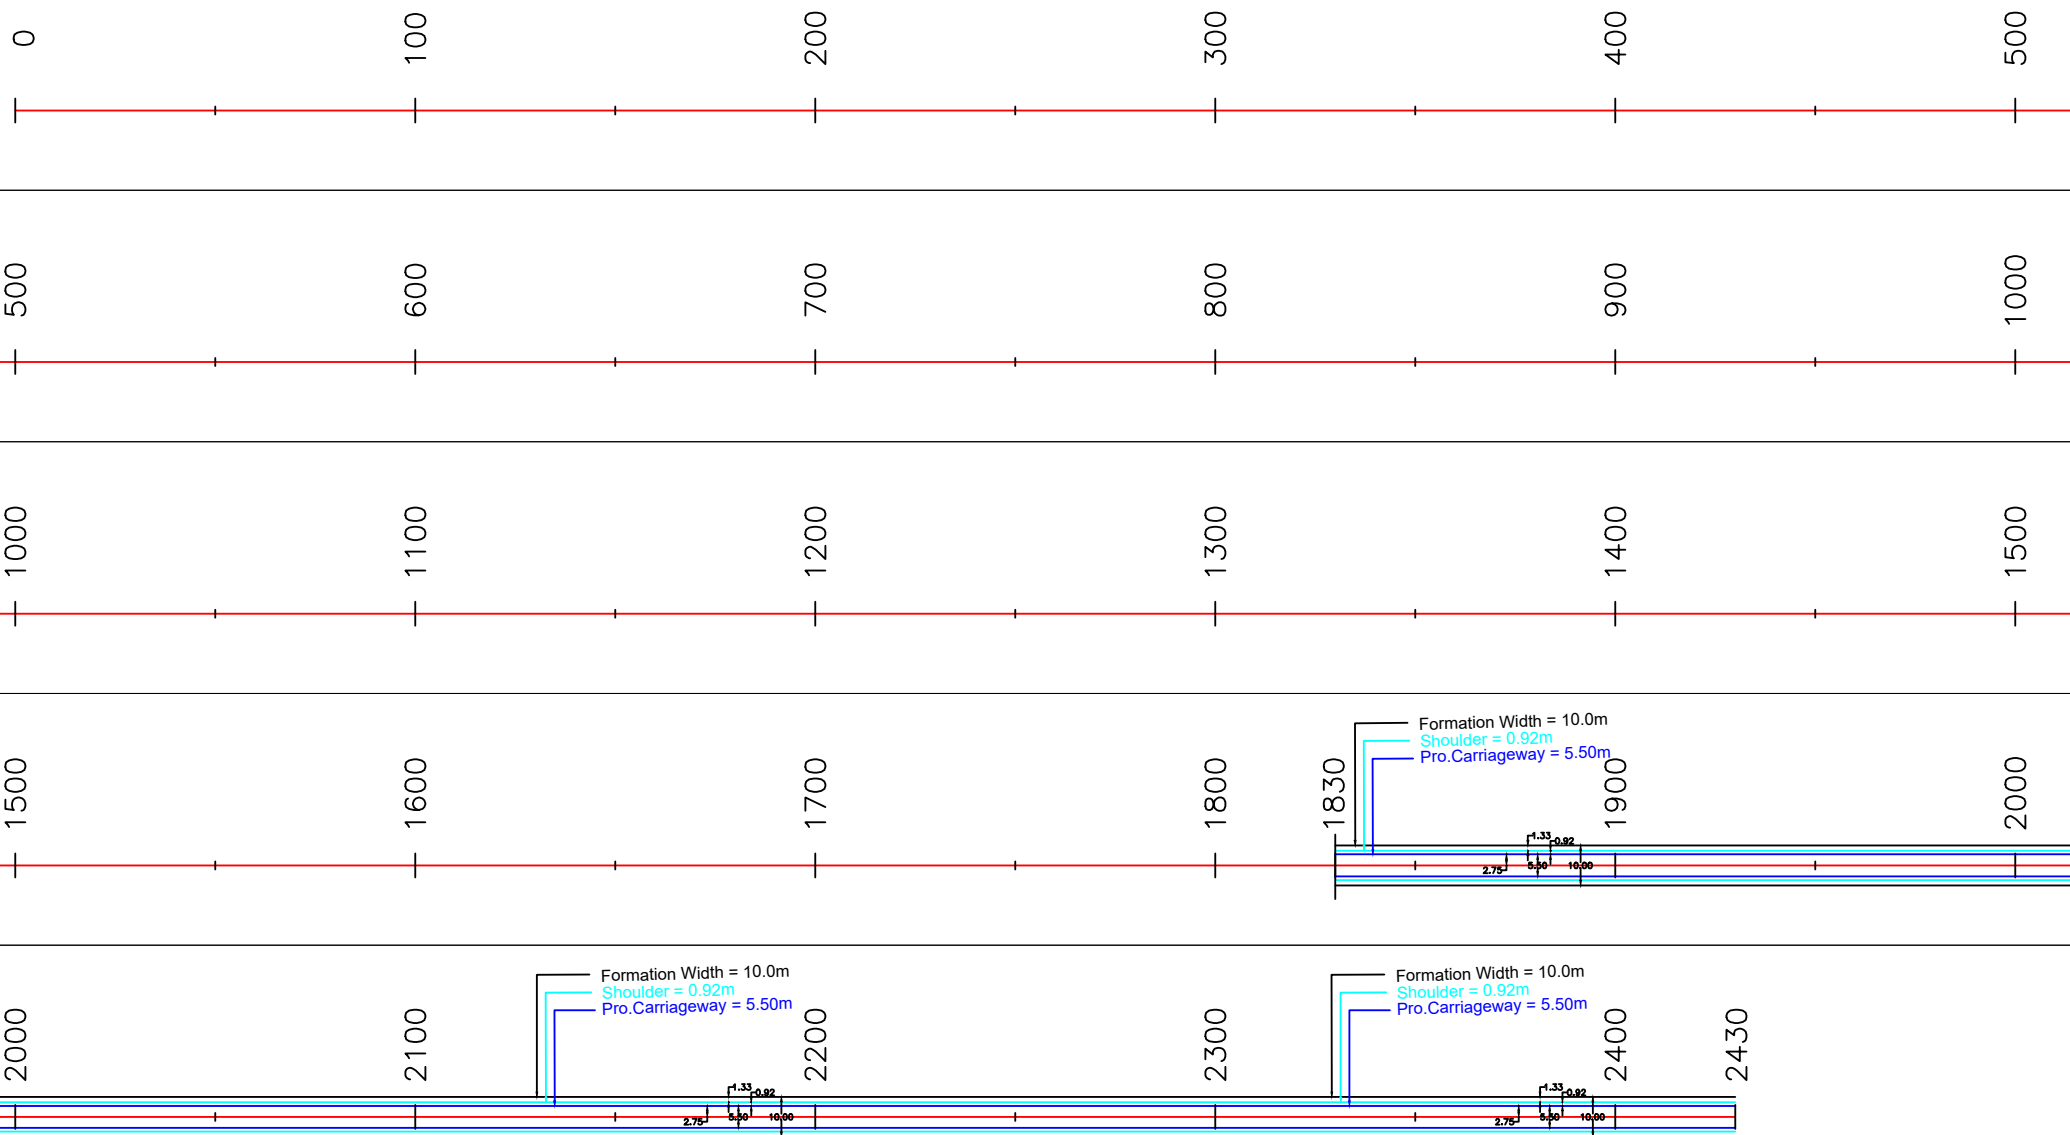

Center Line	
Carriageway	
Shoulder	
Formation Width	

Proposed Road Length	= 2430m
Proposed Carriageway Width	= 5.50m
Proposed Shoulder	= 0.92m
Formation Width	= 10m
Forest Length	= 2430-1830 =600m
Forest Area	= 600x10=6000 Sqmt.
	= 0.6 Hect.
Non Forest Land	= 0.0 Hect.