


# X-SECTION OF PROPOSED TRACK DOUBLING

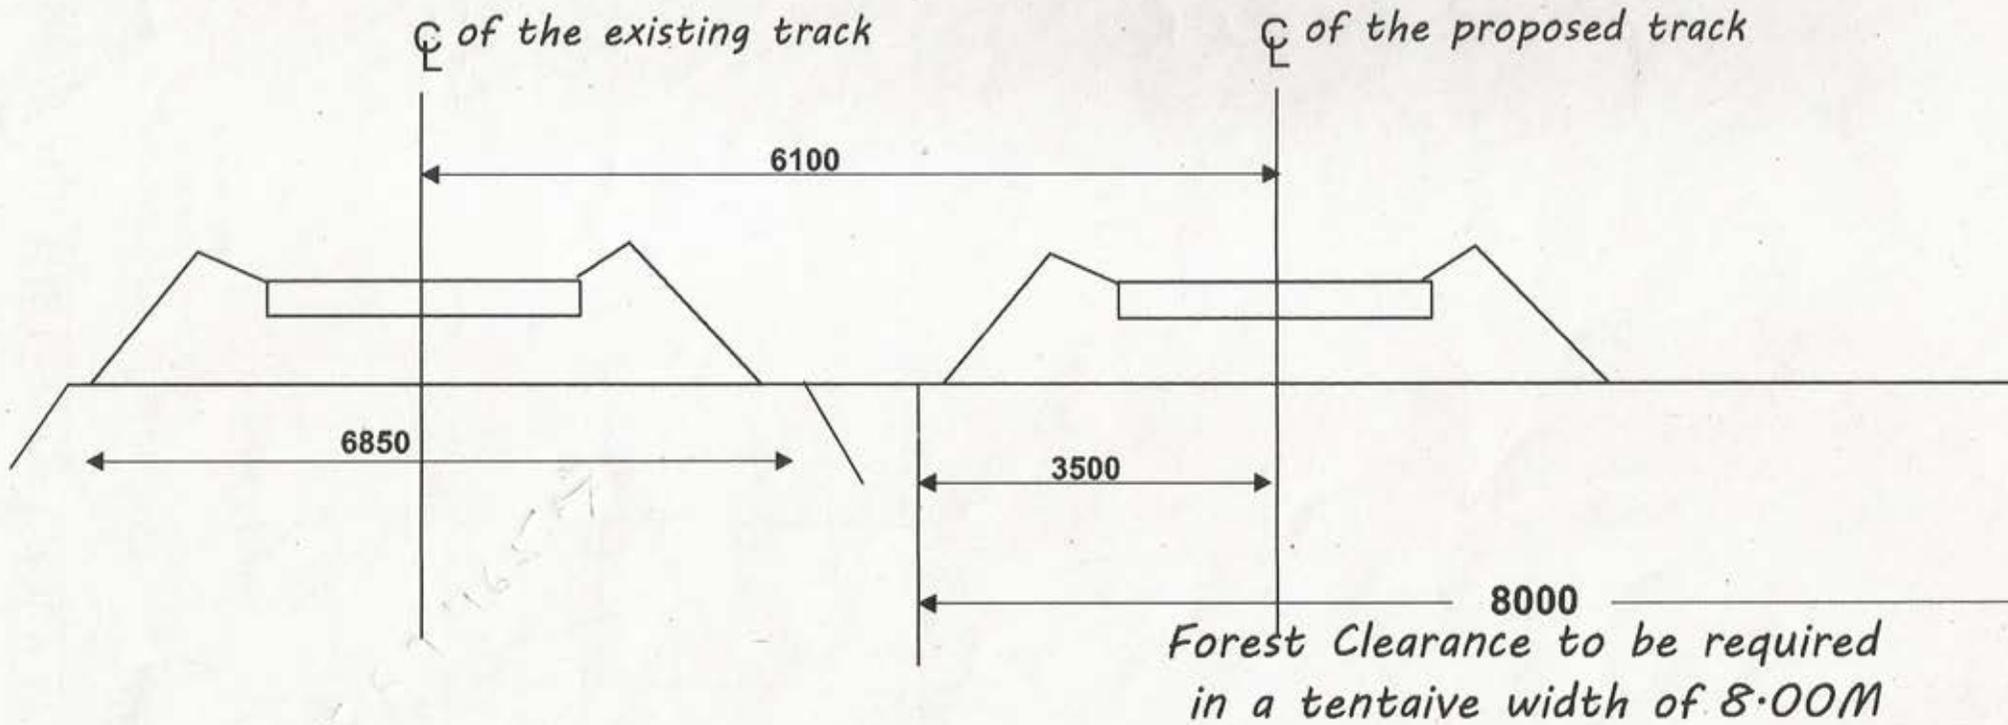

Note: All dimensions are in MM  
(Not to Scale)

*Mth*  
17.5.19

कार्यकारी इंजीनियर/निर्माण  
Executive Engineer/Const.  
उत्तर रेलवे, मुरादाबाद  
N. Railway, Moradabad