




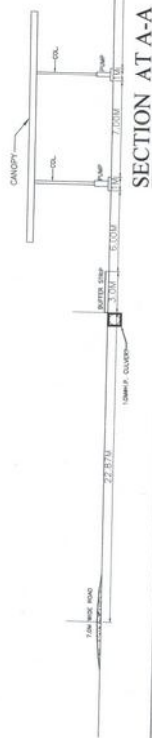

Typical section of bituminous driveway

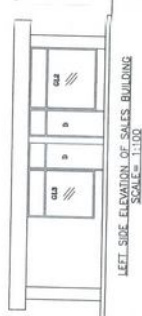

ARAZI NO.	807/2
VILLAGE	KODAHON
PARGANA	MUNGRA
TEHSIL	MACHHALISHAHAR
DISTRICT	JAUNPUR
STATE	U. p.
ROAD	SH-7
POLICE STN.	MUNGRA BADSHAHPUR
R.V. STN.	MUNGRA BADSHAHPUR

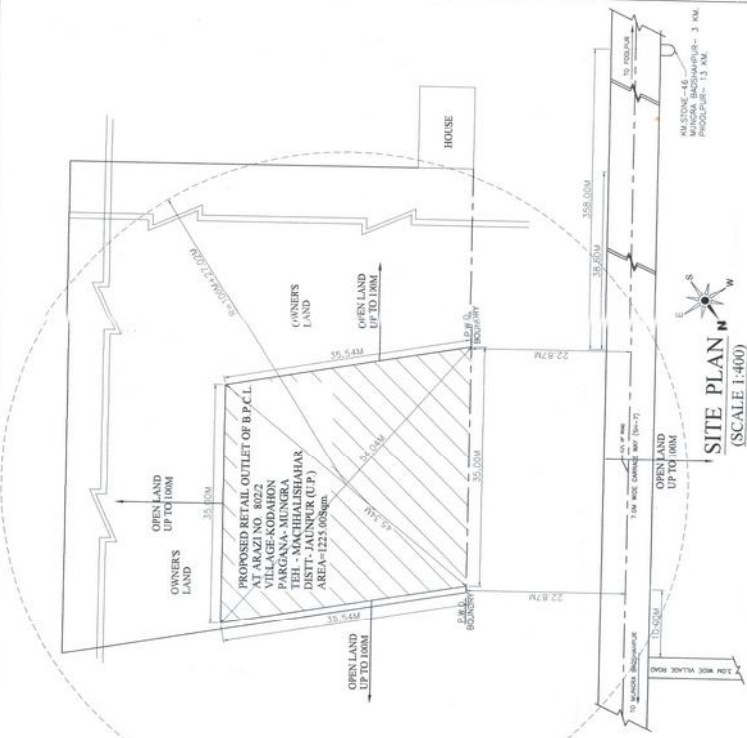

NOTE:-

- [illegible]

भारत पेट्रोलियम कार्पोरेशन लिमिटेड
Bharat Petroleum Corporation Limited

Subject:- LAY OUT PLAN OF FILLING STATION

PROPOSED LAY OUT PLAN OF FILLING STATION AT MUNGRA
BADSHAHPUR-PHOOLPUR ROAD(SH-7), ARAZI NO. - 802/2, VILLAGE- KODAHON,
PARGANA- MUNGRA, TEHSIL-MACHHALISHAHAR & DISTT. - JAUNPUR (U.P.)

Distt.-JAUNPUR, U.P.

SCALE 1 : 200

NAWAL K. SINGH

TABLE 1. Continued

1

1

DRAWING NO. V/J/15/11/01