



OUT PLAN OF C/O GOVT. POLYTECHNIC LAHAUL & SPITI AT UDAIPUR

PATCH-1

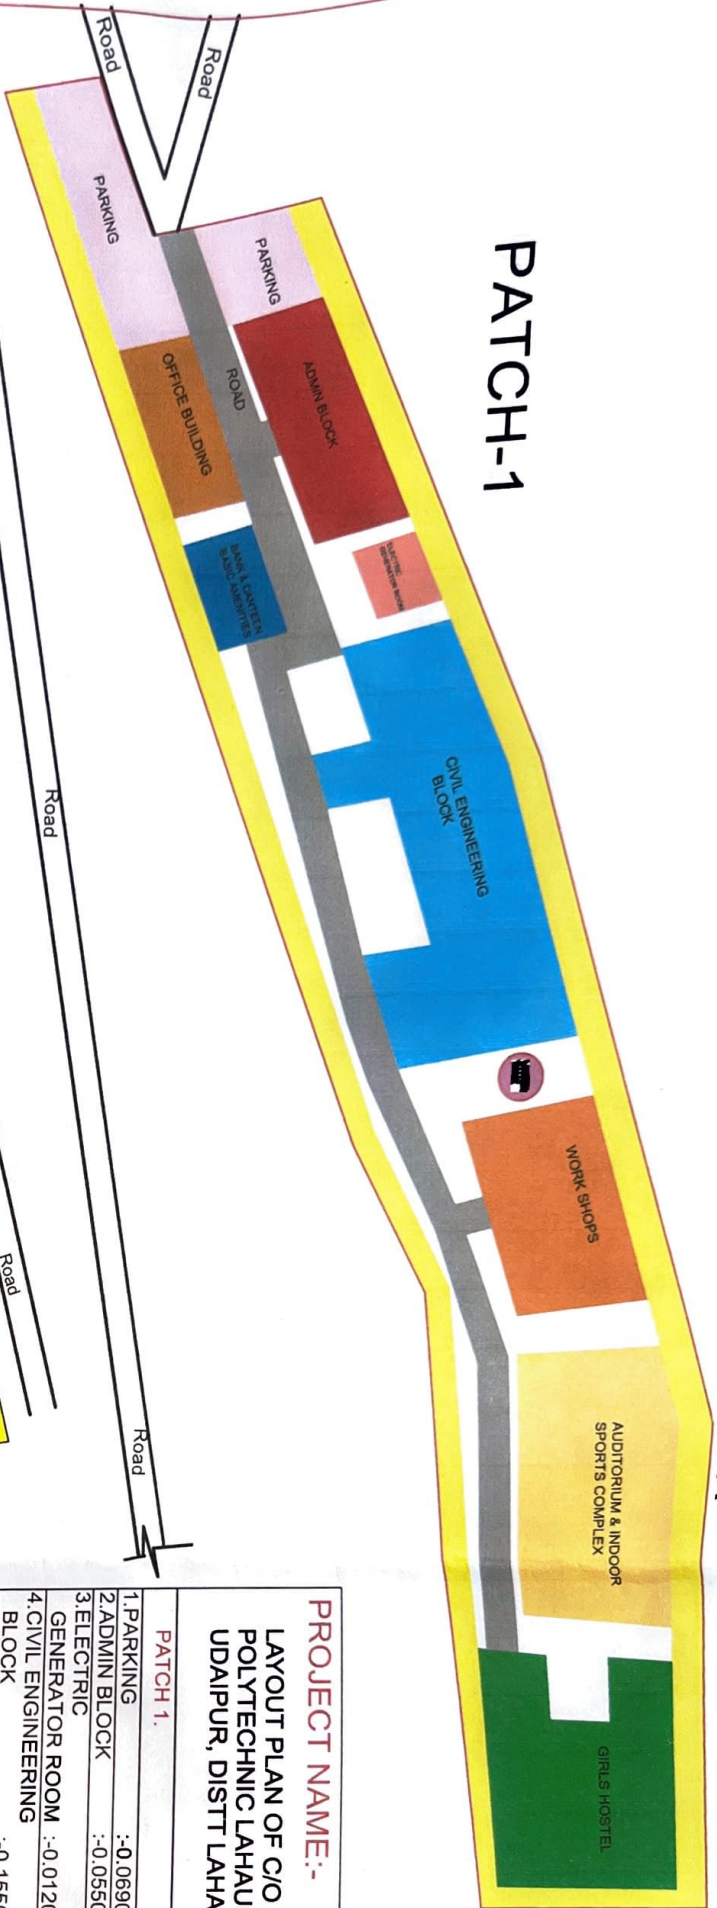

PATCH-2

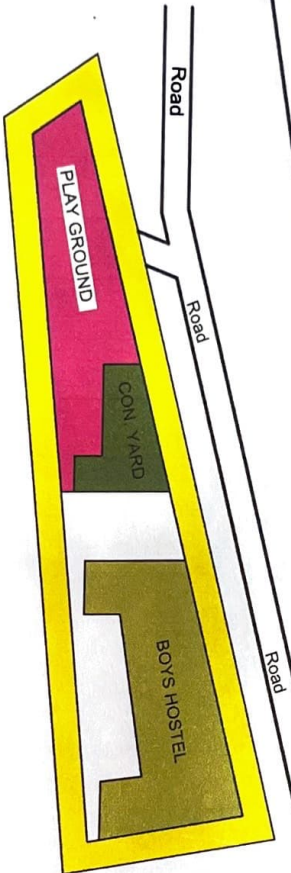

PROJECT NAME:-

LAYOUT PLAN OF C/O GOVT.
POLYTECHNIC LAHAUL & SPITI AT
UDAIPUR, DISTT LAHAUL SPITI, H.P.

PATCH 1.

1.PARKING	:-0.0690 Hac.	
2.ADMIN BLOCK	:-0.0550 Hac.	
3.ELECTRIC GENERATOR ROOM	:-0.0120 Hac.	
4.CIVIL ENGINEERING BLOCK	:-0.1550 Hac.	
5.WATER TANK	:-0.0062 Hac.	
6.WORK SHOPS	:-0.0690 Hac.	
7.AUDITORIUM & INDOOR SPORTS COMPLEX	:-0.1100 Hac.	
8.GIRLS HOSTEL	:-0.1000 Hac.	
9.OFFICE BUILDING	:-0.0350 Hac.	
10.BANK & CANTENEN BASIC AMENITIES	:-0.0200 Hac.	
11. SETBACK AREA	:-0.2818 Hac.	
12. INTERNAL ROAD	:-0.1365 Hac.	
13. CIRCULATION	:-0.1740 Hac.	
TOTAL AREA	=1.2235 Hac.	

PATCH 2.

1.BOYS HOSTEL	:-0.1560 Hac.	
2.CONSTRUCTION YARD	:-0.1140 Hac.	
3.PLAY GROUND	:-0.1840 Hac.	
4.SETBACK AREA	:-0.2278 Hac.	
5. CIRCULATION AREA	:-0.1382 Hac.	
TOTAL AREA	= 0.8200 Hac.	

D.F.O.
Lahaul Forest Division
At Keylong

Principal
Govt. Polytechnic Udaipur
Distt. Lahaul & Spiti at N.G.E.C.
Sundernagar, Distt. Mandi (H.P.)

VASTUKAR & ASSOCIATES
ARCHITECTS ENGINEERS ESTIMATORS
CONTRACTOR & CONSULTANTS