



LAYOUT PLAN

SCALE: 1:100

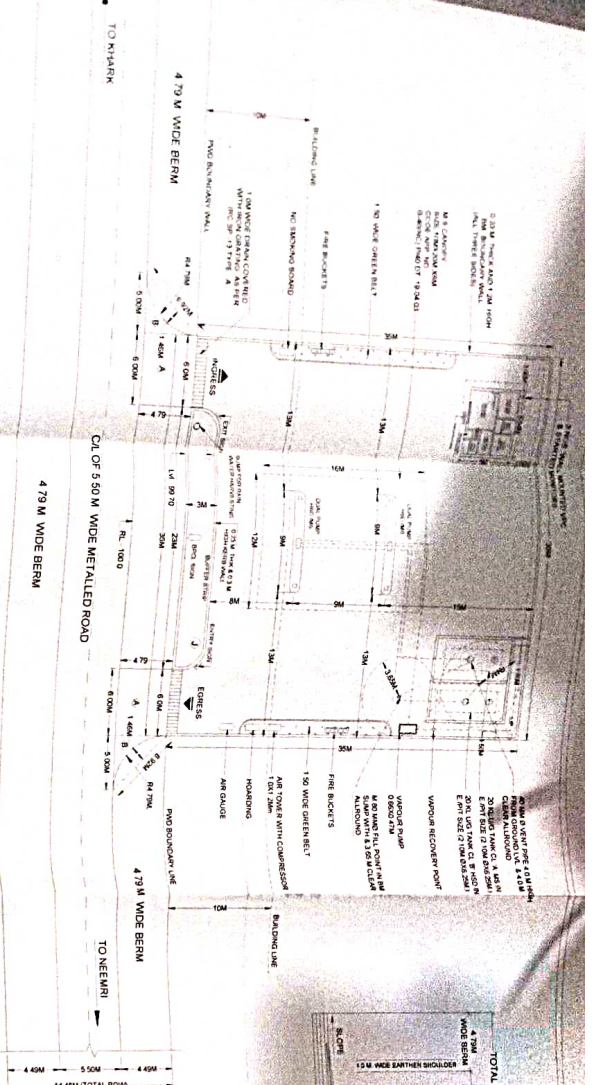


X-X SECTION & ELEVATION OF FUEL STATION

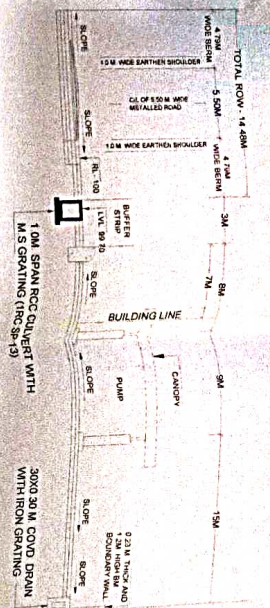

LINEAR PLAN

SCALE: 1:100

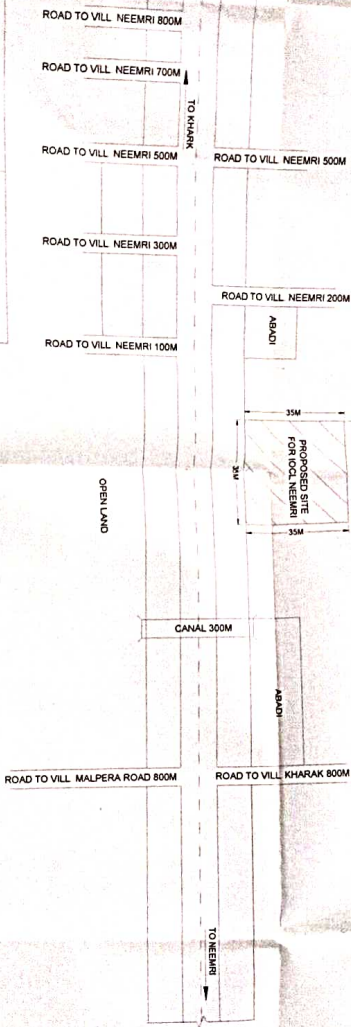


X-X SECTION OF KERB WALL

SCALE: 1:100



X-X SECTION OF B.M. BOUNDARY WALL

SCALE: 1:100

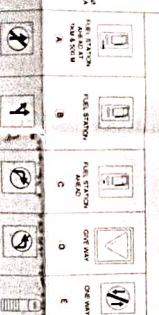

AREA STATEMENT:-

TOTAL AREA OF PLOT = 1225.0 SQ.M.
PROPOSED COVD. AREA OF BUILDING = 29.70 SQ.M.

SITE INFORMATION:-

VILLAGE: NEEMRI
TEHSIL: CHARKHI DADRI
DISTRICT: CHARKHI DADRI
STATE: HARYANA
NEAR POLICE STATION: BONDH KALAN
NEAR RAILWAY STATION: CHARKHI DADRI

TANK DATA CHART

TANK NO.	SIZE OF TANK	TANK & PUMP
1	21 x 6.25 M LONG	MS
2	21 x 6.25 M LONG	MS

CONST. DETAIL OF U/G TANK

CAPACITY (L)	(D)	(P-I)
1500	6.0M	6.0M
2000	6.75M	6.75M

SCHEDULE OF TANK AND PUMP

PRODUCT	CAPACITY	NO. OF TANK	PUMP NO. OF NOZLES
MS	1500	1	1
2000	2000	1	1

DETAIL OF FOREST AREA

AREA AT A+A = 216.0X4.79 = 57.48 SQ.M.
AREA AT B+B = 211.975 - 6.735 = 10.48 SQ.M.
TOTAL AREA (A+B) = 57.48 + 10.48 = 67.96 SQ.M.
OR SAY = 0.0067 HA.

INDIAN OIL CORPORATION LIMITED

(MARKETING DIVISION)
REGIONAL OFFICER, HISSAR
DELHI & HARYANA STATE OFFICE

Indian Oil

SITE AND LAYOUT PLAN OF RETAIL OUTLET ON KHARAK - NEEMRI ROAD AT VILLAGE - NEEMRI, TEHSIL - CHARKHI DADRI, DISTRICT - CHARKHI DADRI (HARYANA)

DRAWN BY: SANDEEP ROAD
CHECKED BY: RS
DATED: 13/02/2022
PREPARED BY: APPROVED BY:

MS ASSOCIATES
Architects / Planners / Designers
Mob: 955073320