




सड़क परिवहन और राजमार्ग मंत्रालय
MINISTRY OF ROAD TRANSPORT & HIGHWAYS
भारत सरकार
Government of India

4-laning of Itanagar - Banderdewa section of NH52-A

Widening of exist. 2-lane road to 4-lane dual carriageway configuration of Itanagar - Banderdewa section of NH 52A (From exist. km 31+040 to km 0+000) in the state of Arunachal Pradesh

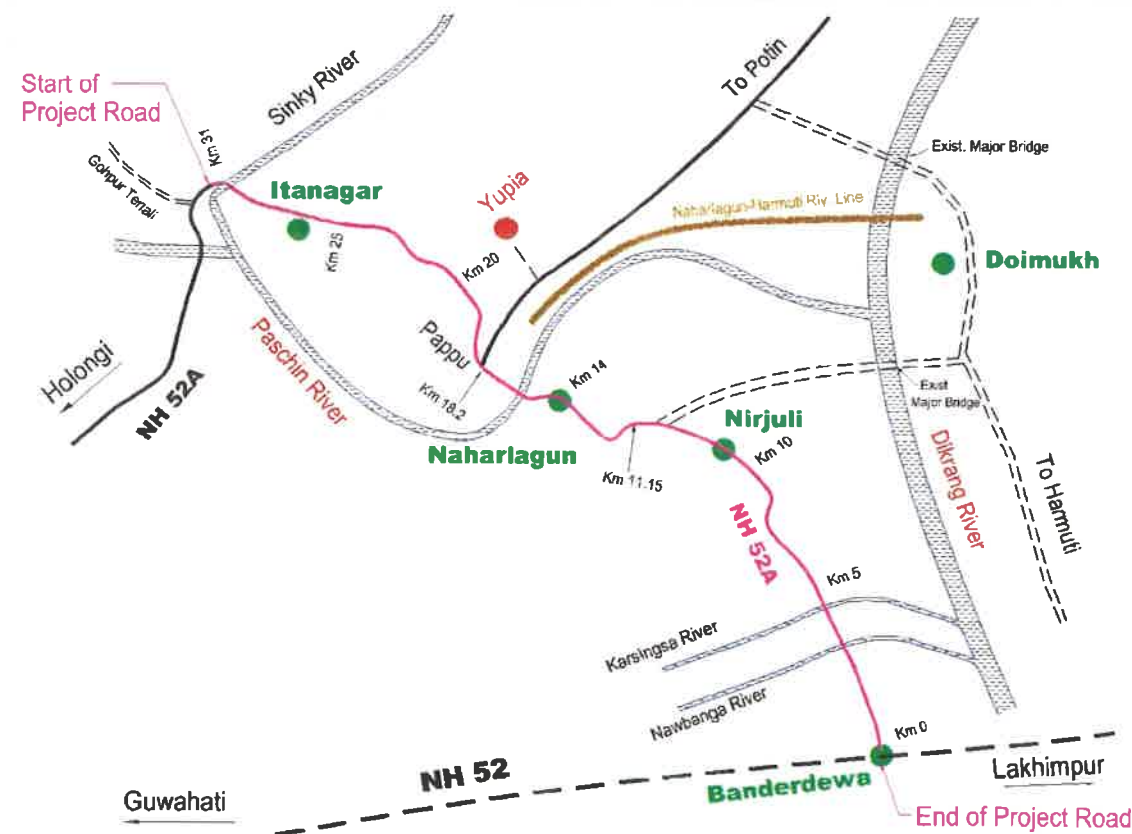

Detailed Project Report

VOLUME II - DRAWINGS

JUNE 2016

Submitted to:



PUBLIC WORKS DEPARTMENT
GOVT. OF ARUNACHAL PRADESH


Design Consultants:



Transys Consulting Pvt. Ltd.
NM-8, Sona Tower, Old DLF Market, Guragon - 122001

HOLONGI

BANDERDEWA

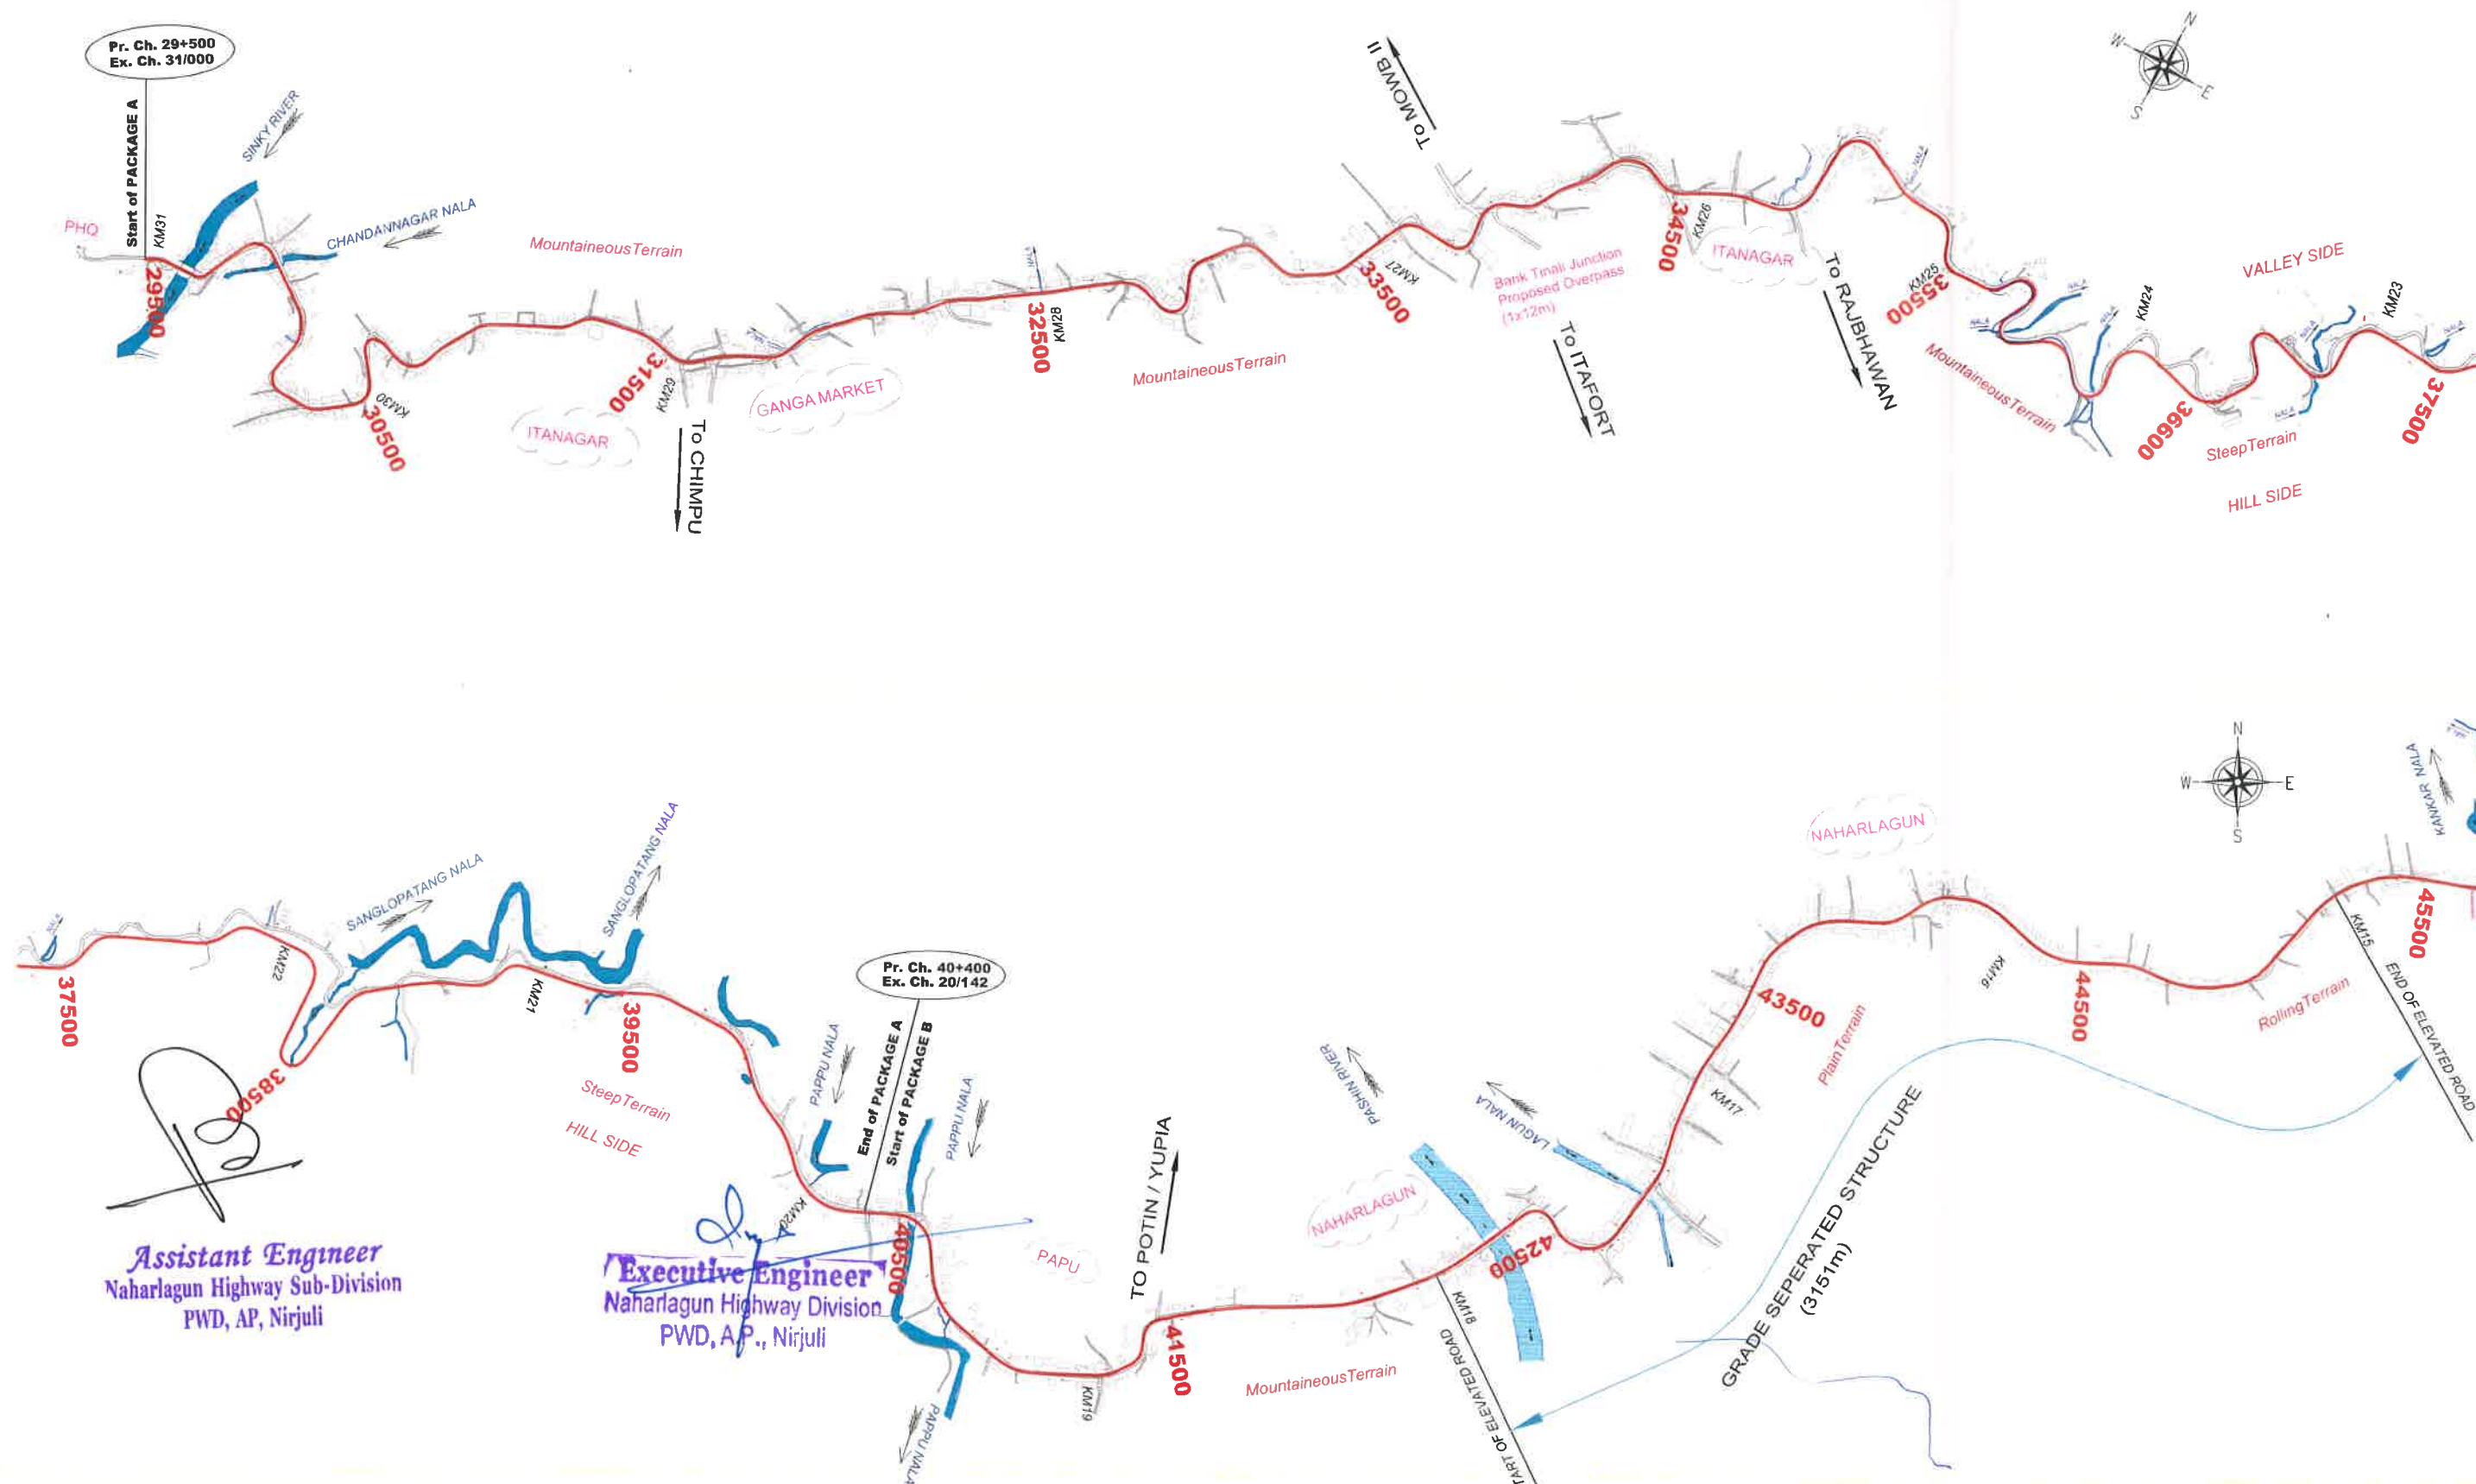

CLIENT:
PUBLIC WORKS DEPTT.
GOVT. OF ARUNACHAL PRADESH

DESIGN CONSULTANTS:
Transys Consulting Pvt. Ltd.
NM-8, Ground Floor, Sona Tower
Old DLF Comm. Complex, Gurgaon-122001

PROJECT:
4-laning of Itanagar - Banderdewa section of NH52-A
Widening of exist. 2-lane road to 4-lane dual carriageway configuration of Itanagar -
Banderdewa section of NH 52A (From exist. km 31+040 to km 0+000) in the state of
Arunachal Pradesh

REV.	DATE	DESCRIPTION
R1	21.12.2015	As Per Letter No. CEAP/HW/WZ/WTC-NH-52A/B 1/2015-16
R2	20.06.2016	As Per Letter No. CEAP/HW/WZ/WTC-NH-52A/B 1/2016-17/81

DRAWN	VRWAT
DESIGNED	ABHISHEK
CHECKED	KSVREDDY
APPROVED	BHUPENDER

TITLE: Schematic Plan of Project Road


SCALE: NOT TO SCALE

DRAWING NO:
PWD-AR/NH52A/DPR/HW/KP/02

DATE: JUNE. 2016
REV: R2

ITANAGAR

BANDERDEWA

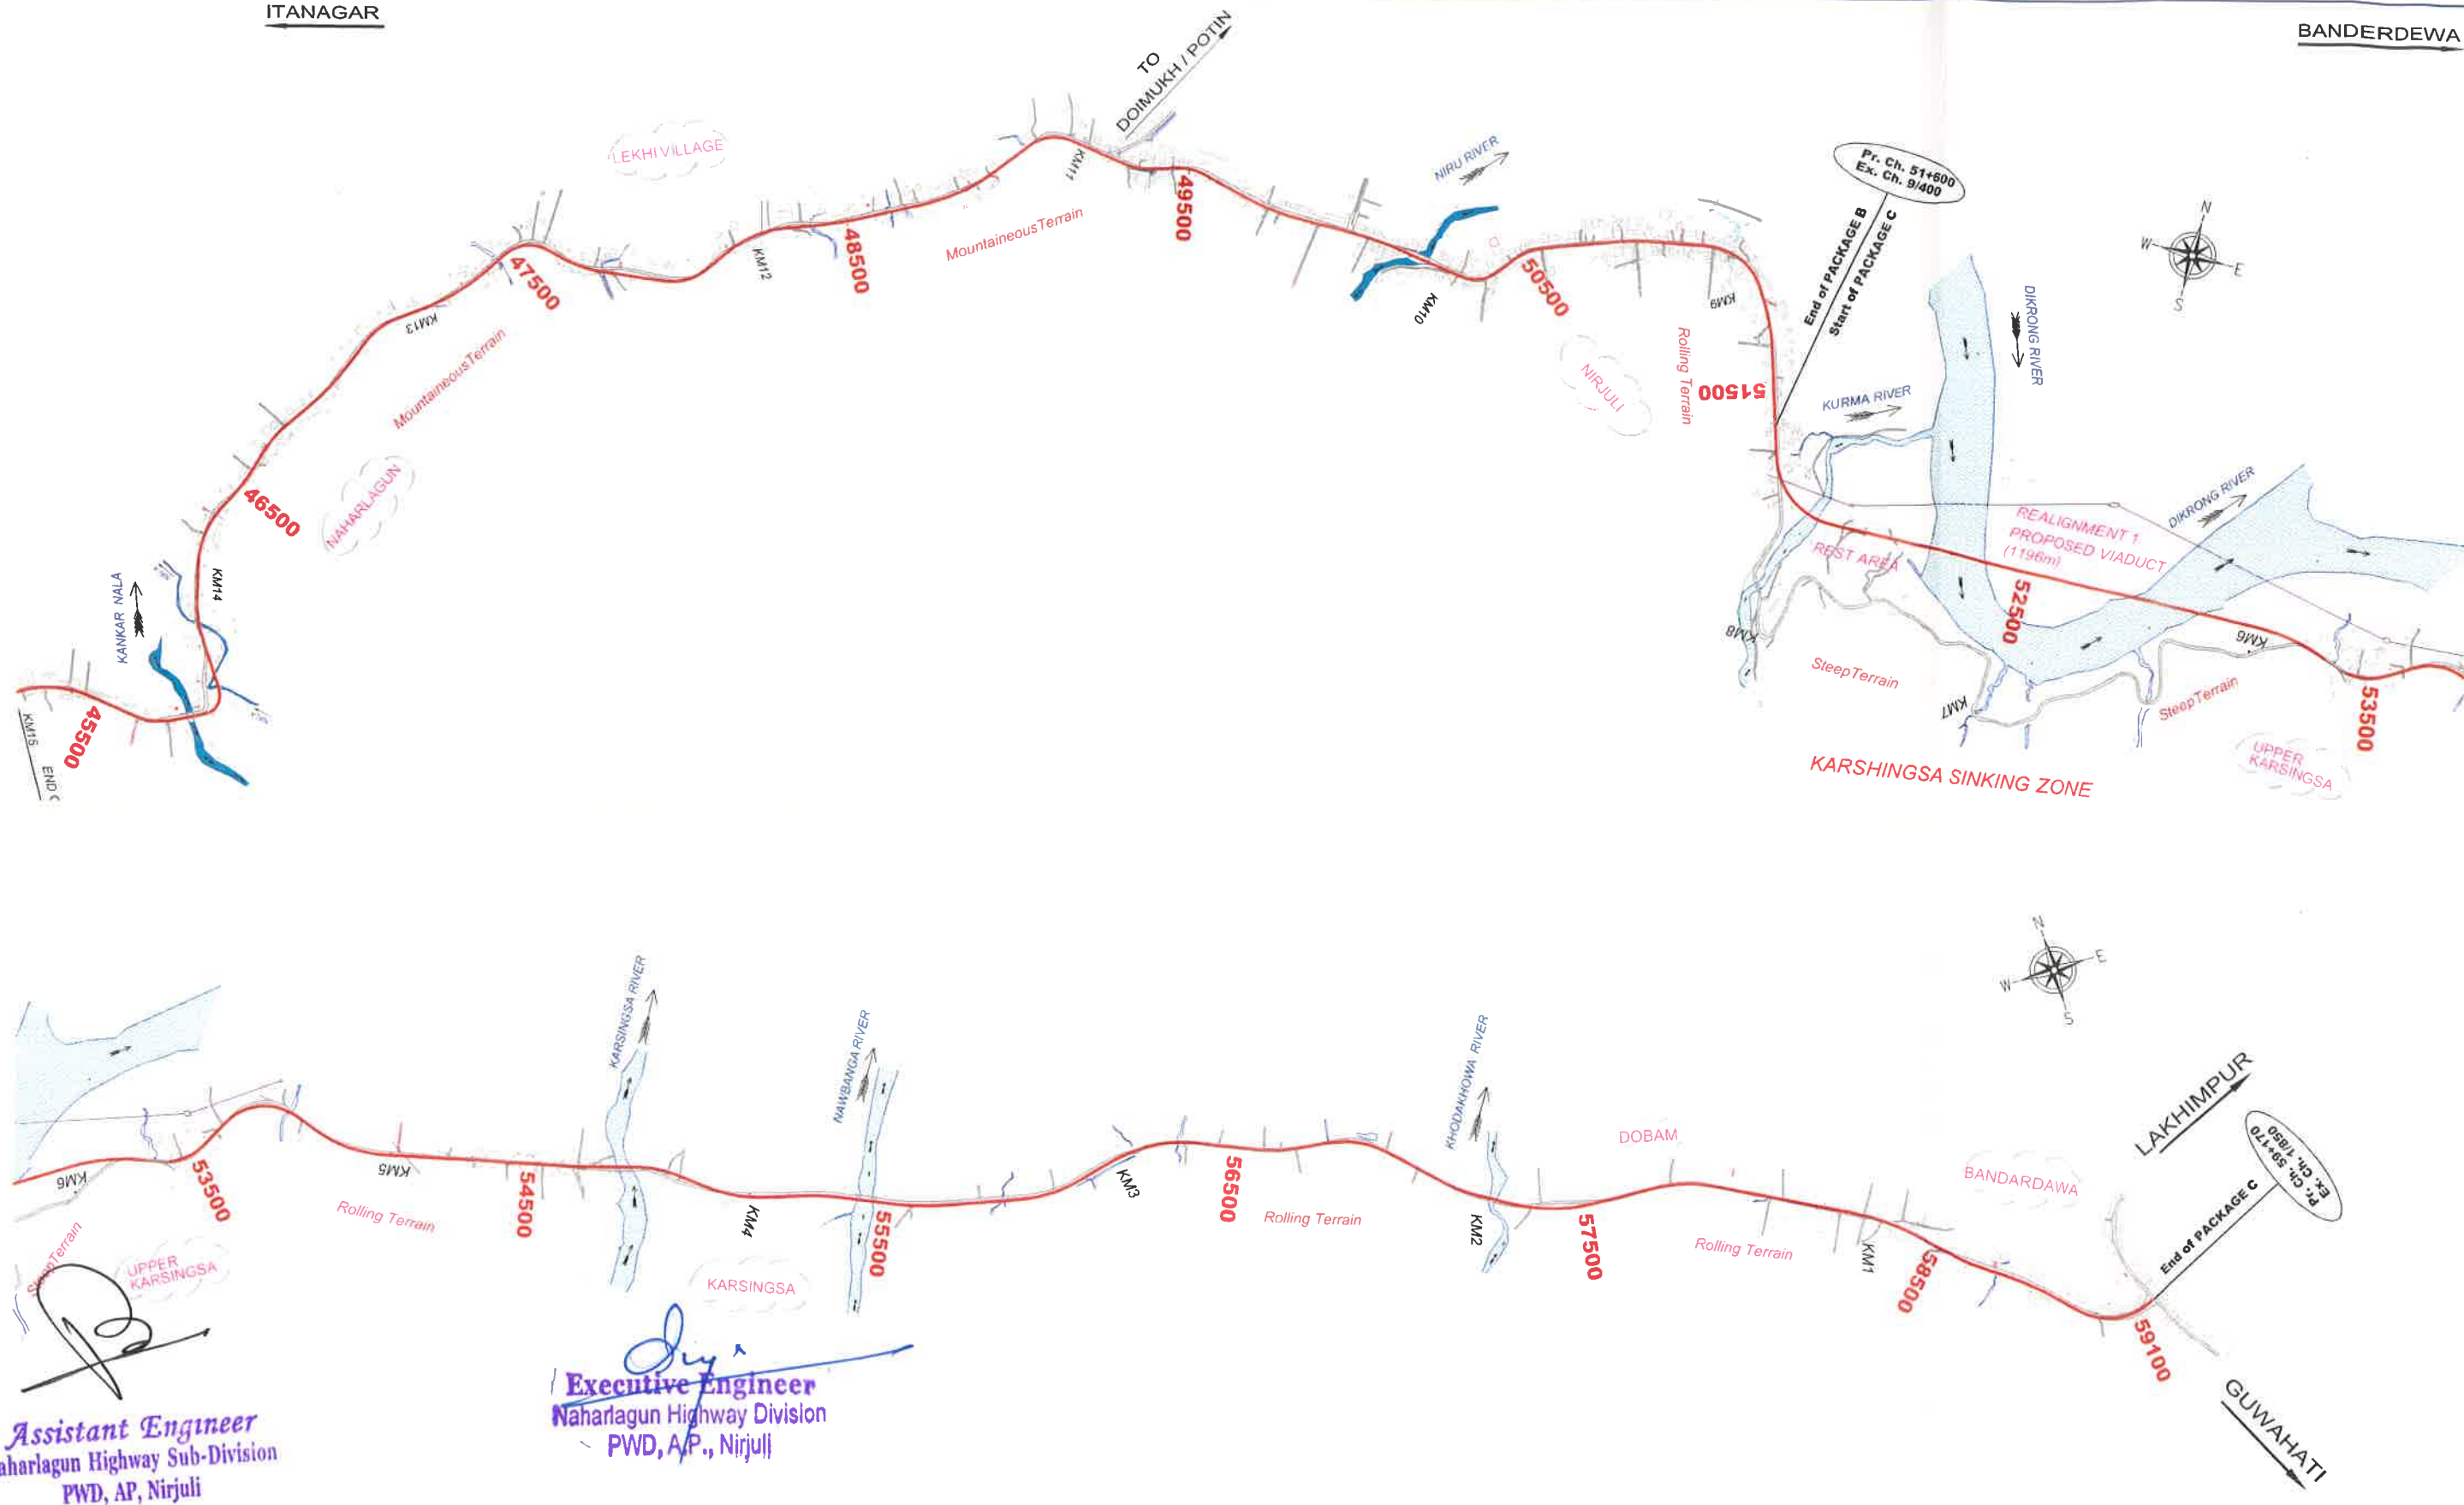

Assistant Engineer
Naharlagun Highway Sub-Division
PWD, AP, Nirjuli

Executive Engineer
Naharlagun Highway Division
PWD, A.P., Nirjuli

CLIENT:
PUBLIC WORKS DEPTT.
GOVT. OF ARUNACHAL PRADESH

DESIGN CONSULTANTS:
Transys Consulting Pvt. Ltd.
NM-8, Ground Floor, Sona Tower
Old DLF Corpn. Complex, Gurgaon-122001

PROJECT:
4-laning of Itanagar - Banderdewa section of NH52-A
Widening of exist. 2-lane road to 4-lane dual carriageway configuration of Itanagar - Banderdewa section of NH 52A (From exist. km 31+040 to km 0+000) in the state of Arunachal Pradesh

REV.	DATE	DESCRIPTION
R1	21/12/2015	As Per Letter No. CEAP/HW/1/W2/WTC-NH-52A/B 1/2015-16
R2	20/06/2016	As Per Letter No. CEAP/HW/1/W2/WTC-NH-52A/B 1/2016-17/81

DRAWN	VRAWAT
DESIGNED	ABHISHEK
CHECKED	BIJUPENDER
APPROVED	KSR/MDY

TITLE: Schematic Plan of Project Road

SCALE: NOT TO SCALE

DRAWING NO:
PWD-AR/NH52A/DPR/HW/KP/03

DATE: JUNE. 2016
REV: R2