

हेहन सिंह मल्ल (मनू भाई)
अध्यक्ष
पालिका परिषद मसूरी
उत्तराखण्ड



दूरभाष कार्यालय : 0135-2632251
फैक्स : 0135-2632039
कैप कार्यालय : 0135-2634999
मोबाईल :- 9837032618 / 9412992618
9267250320
ईमेल :- nppmussoorie@gmail.com

120/अ.न.ध./2013-14

दिनांक 26-09-2013

सेवा में,

अधिशाली अभियन्ता,
निर्माण शाखा,
उत्तराखण्ड पेयजल संसाधन विकास एवं निर्माण निगम,
कुटुम्ब बिहार ग्राम व पो 0 सिनौला,
देहरादून ।

विषय:-

आरकेडिया जोन के अन्तर्गत प्रस्तावित एस0टी0पी0 क्षमता 0.70 एम0एल0डी0 के निर्माण हेतु वांछित भूमि के अधिग्रहण के सम्बन्ध में ।

महोदय,

उपरोक्त विषयान्तर्गत आपके अपने पत्राक 2398/एस0टी0सी0/217 दिनांक 19-09-2013 का अवलोकन करने का कष्ट करेंगे जिसमें आपके द्वारा नगर पालिका से प्रस्तावित एस0टी0सी0 क्षमता 0.70 एम0एल0डी0 के निर्माण के लिए भूमि उपलब्ध कराने हेतु अनुरोध किया गया है। जो पुरानी एस0टी0पी0 के नजदीक है, और एस0टी0पी0 निर्माण हेतु उपयुक्त एवं खाली है। जिस पर कोई वृक्ष नहीं है। उक्त भूमि को उत्तराखण्ड पेयजल निगम द्वारा दिये गये संलग्न मानचित्र के अनुरूप उपलब्ध करायी जा रही है।

अतः प्रस्तावित एस0टी0सी0 क्षमता 0.70 एम0एल0डी0 के निर्माण हेतु आवश्यक कार्यवाही सुनिश्चित करने का कष्ट करें ।

ली. स. शर्मा
नगरपालिका अध्यक्ष
27.09.2013

जी. रंतापु कुमार
A.A.E.
क. अ. का. करे।

भवदीय,
(मनू भाई सिंह मल्ल)
अध्यक्ष,
नगर पालिका परिषद, मसूरी।

27.09.13
A.E.

Assistant Engineer
Construction Division
Uttarakhand Peyjal Nigam
Mussoorie (Dehradun)

— AREA OF LAND IN ARCADIA —

REQUIRED BY MUNICIPAL COMMITTEE, MUSSOORIE. —

SCALE 1"=50'

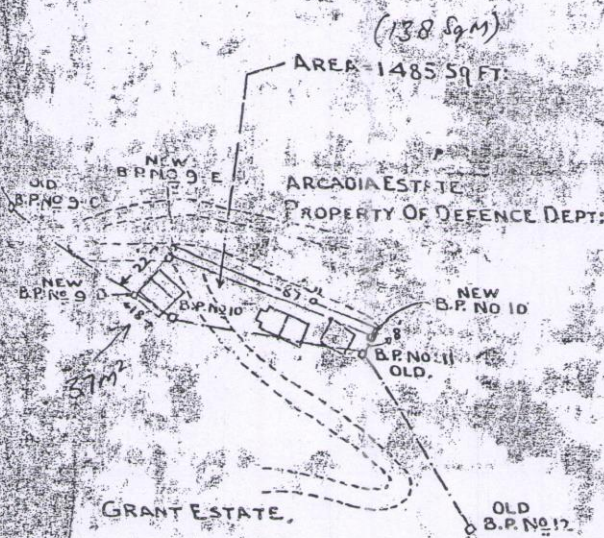


Photo copy attached

TRUE COPY

MUNICIPAL ENGINEER,
CITY BOARD
MUSSOORIE

Assistant Engineer
Construction Division
Uttarakhand Pwaj Nigam
Mussoorie (Dehradun)

Name

Serial number

Name of village to which the property belongs

Description, situation, and boundaries of the property.

Settlement number or number in the Nagal Register.

AREA.

Acres.

Bighas

29

Mussorie For Sweeps?
File XI-6(8)2/35-36

.024 acres (Hunt E. of)
.036 acres (Wefer)
.060 acres

30

Do.

Do.

1485 S. ft.

File XI-6(8)2/35-36
H. Anand Singh
S. Ganes Singh
W. B. P. No. 9-D
and B. P. No. 9-E.
E. B. P. No. 11-10


Photocopy attested

Assistant Engineer
Construction Division
Uttarakhand Pwaj Nigam
Mussoorie (Dehradun)

बिनासो अंगरानी
का शक्ति विवर, नमूने

Barlow Gang for Public
Mussoorie Labr.
62

812. S. ft.

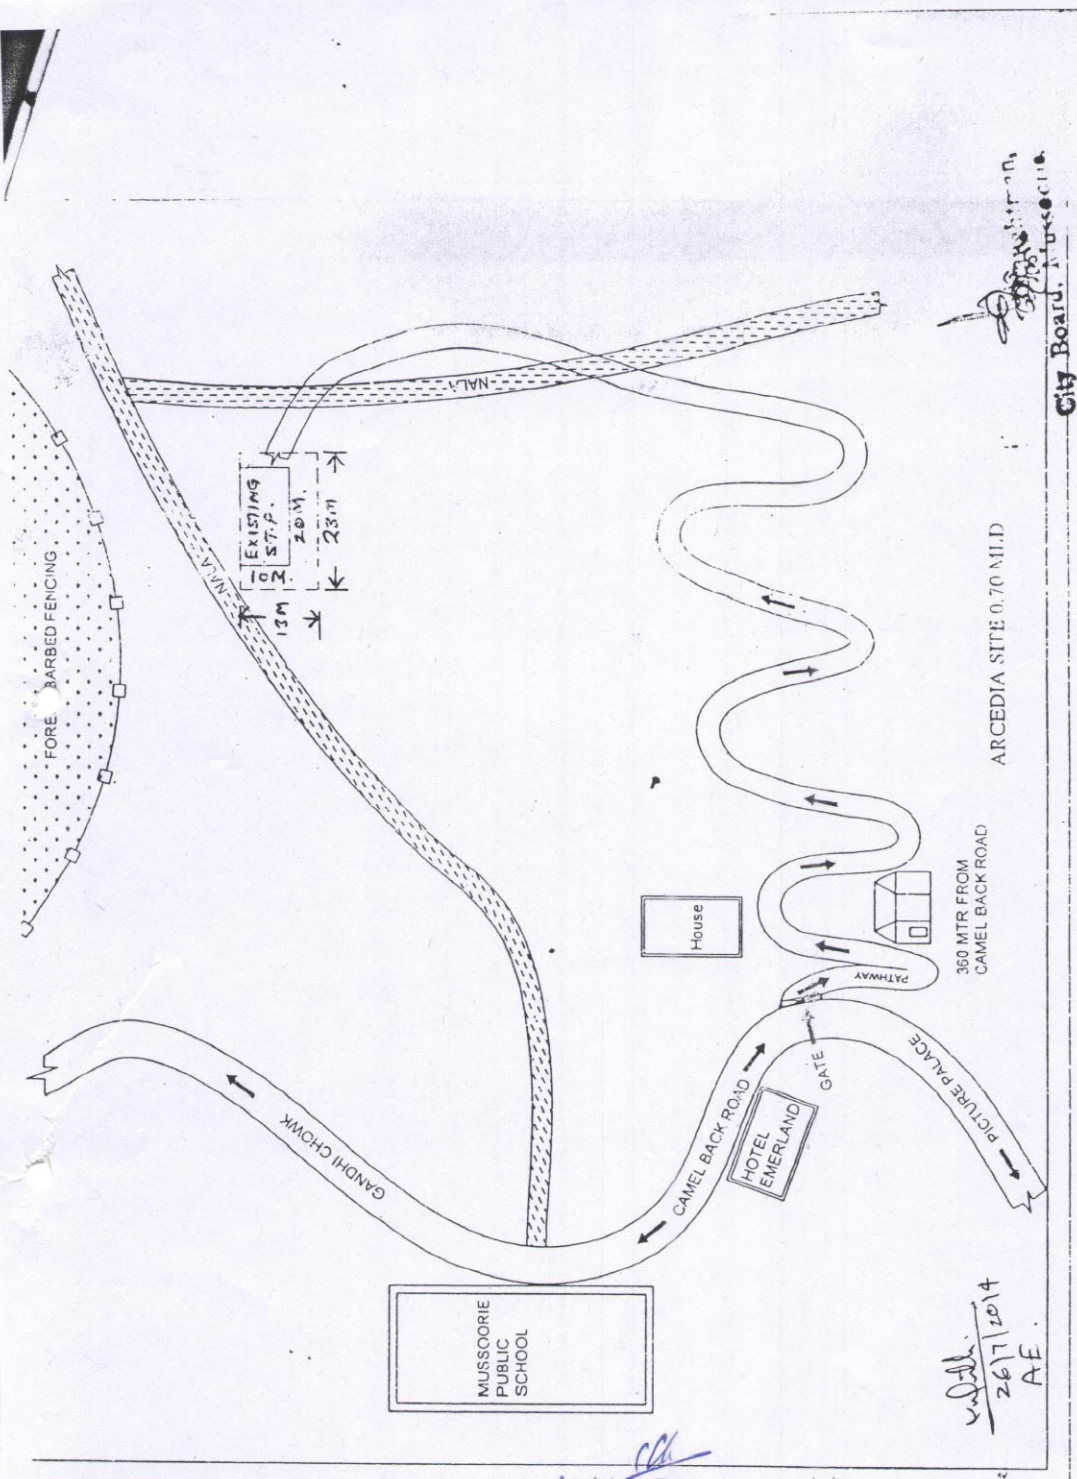

Assistant Engineer
Construction Division
Uttarakhand Pwaj Nigam
Mussoorie (Dehradun)

V. Datta
26/7/2014
A.E.
City Board, Mussoorie

SITE PLAN

PROPOSED LAND FOR S.T.P 0.70 M.L.D AT ARCADIA ZONE

RL 1990.00 M (M.S.L)

20 M

R.L 1985.00 M (M.S.L)

LOCATION - FROM NEW MARKET TO CAMEL BACK ROAD
NEAR MUSSOORIE PUBLIC SCHOOL
(300 M AWAY FROM ROAD)

25.00 M

ALL DIMENSION IN METER

Assistant Engineer
Construction Division
Uttarakhand Peyjal Nigam
Mussoorie (Dehradun)

TAKEN OVER

(S.E.)

C.D. MUSSOORIE
U.K. PEY JAL NIGAM
MUSSOORIE-(D.DUN)

HANDED OVER

(S.E.)

E.E. U.K. JAL SANSTHAN
MUSSOORIE-(D.DUN)

Executive Engineer
Uttarakhand Jal Sansthan
Mussoorie