

CONTENT

PAGE NO.	PARTICULARS	RF/PF	OA	REV.F	TOTAL
1	DSEG1	16.754		1.325	18.079
2	DSEG2	0.000		2.214	2.214
3	DSEG3	0.346		4.985	5.331
4	DSEG4	0.000		2.347	2.347
5	DSEG5	0.630		5.150	5.780
6	DSEG6	18.358		2.166	20.524
7	DSEG7	0.000		4.184	4.184
8	DSEG8	12.654		0.592	13.246
9	BSEG1	0.000		8.044	8.044
10	BSEG2	11.383		1.063	12.446
11	BSEG3		3.345	1.076	4.421
12	BSEG4	0.000		2.803	2.803

81°21'17"E 81°21'50"E 81°22'25"E 81°23'00"E 81°23'35"E 81°24'10"E


SEGMENTWISE DIAGRAM OF PROPOSED 132KV BARSODR-BIJAPUR TRANSMISSION LINE

RANGE- GIDDAM

DIVISION- DANTEWADA

DISTRICT- DANTEWADA

VILLAGE- BARSODR,UPET,PURANTARAI,NAGPHANI

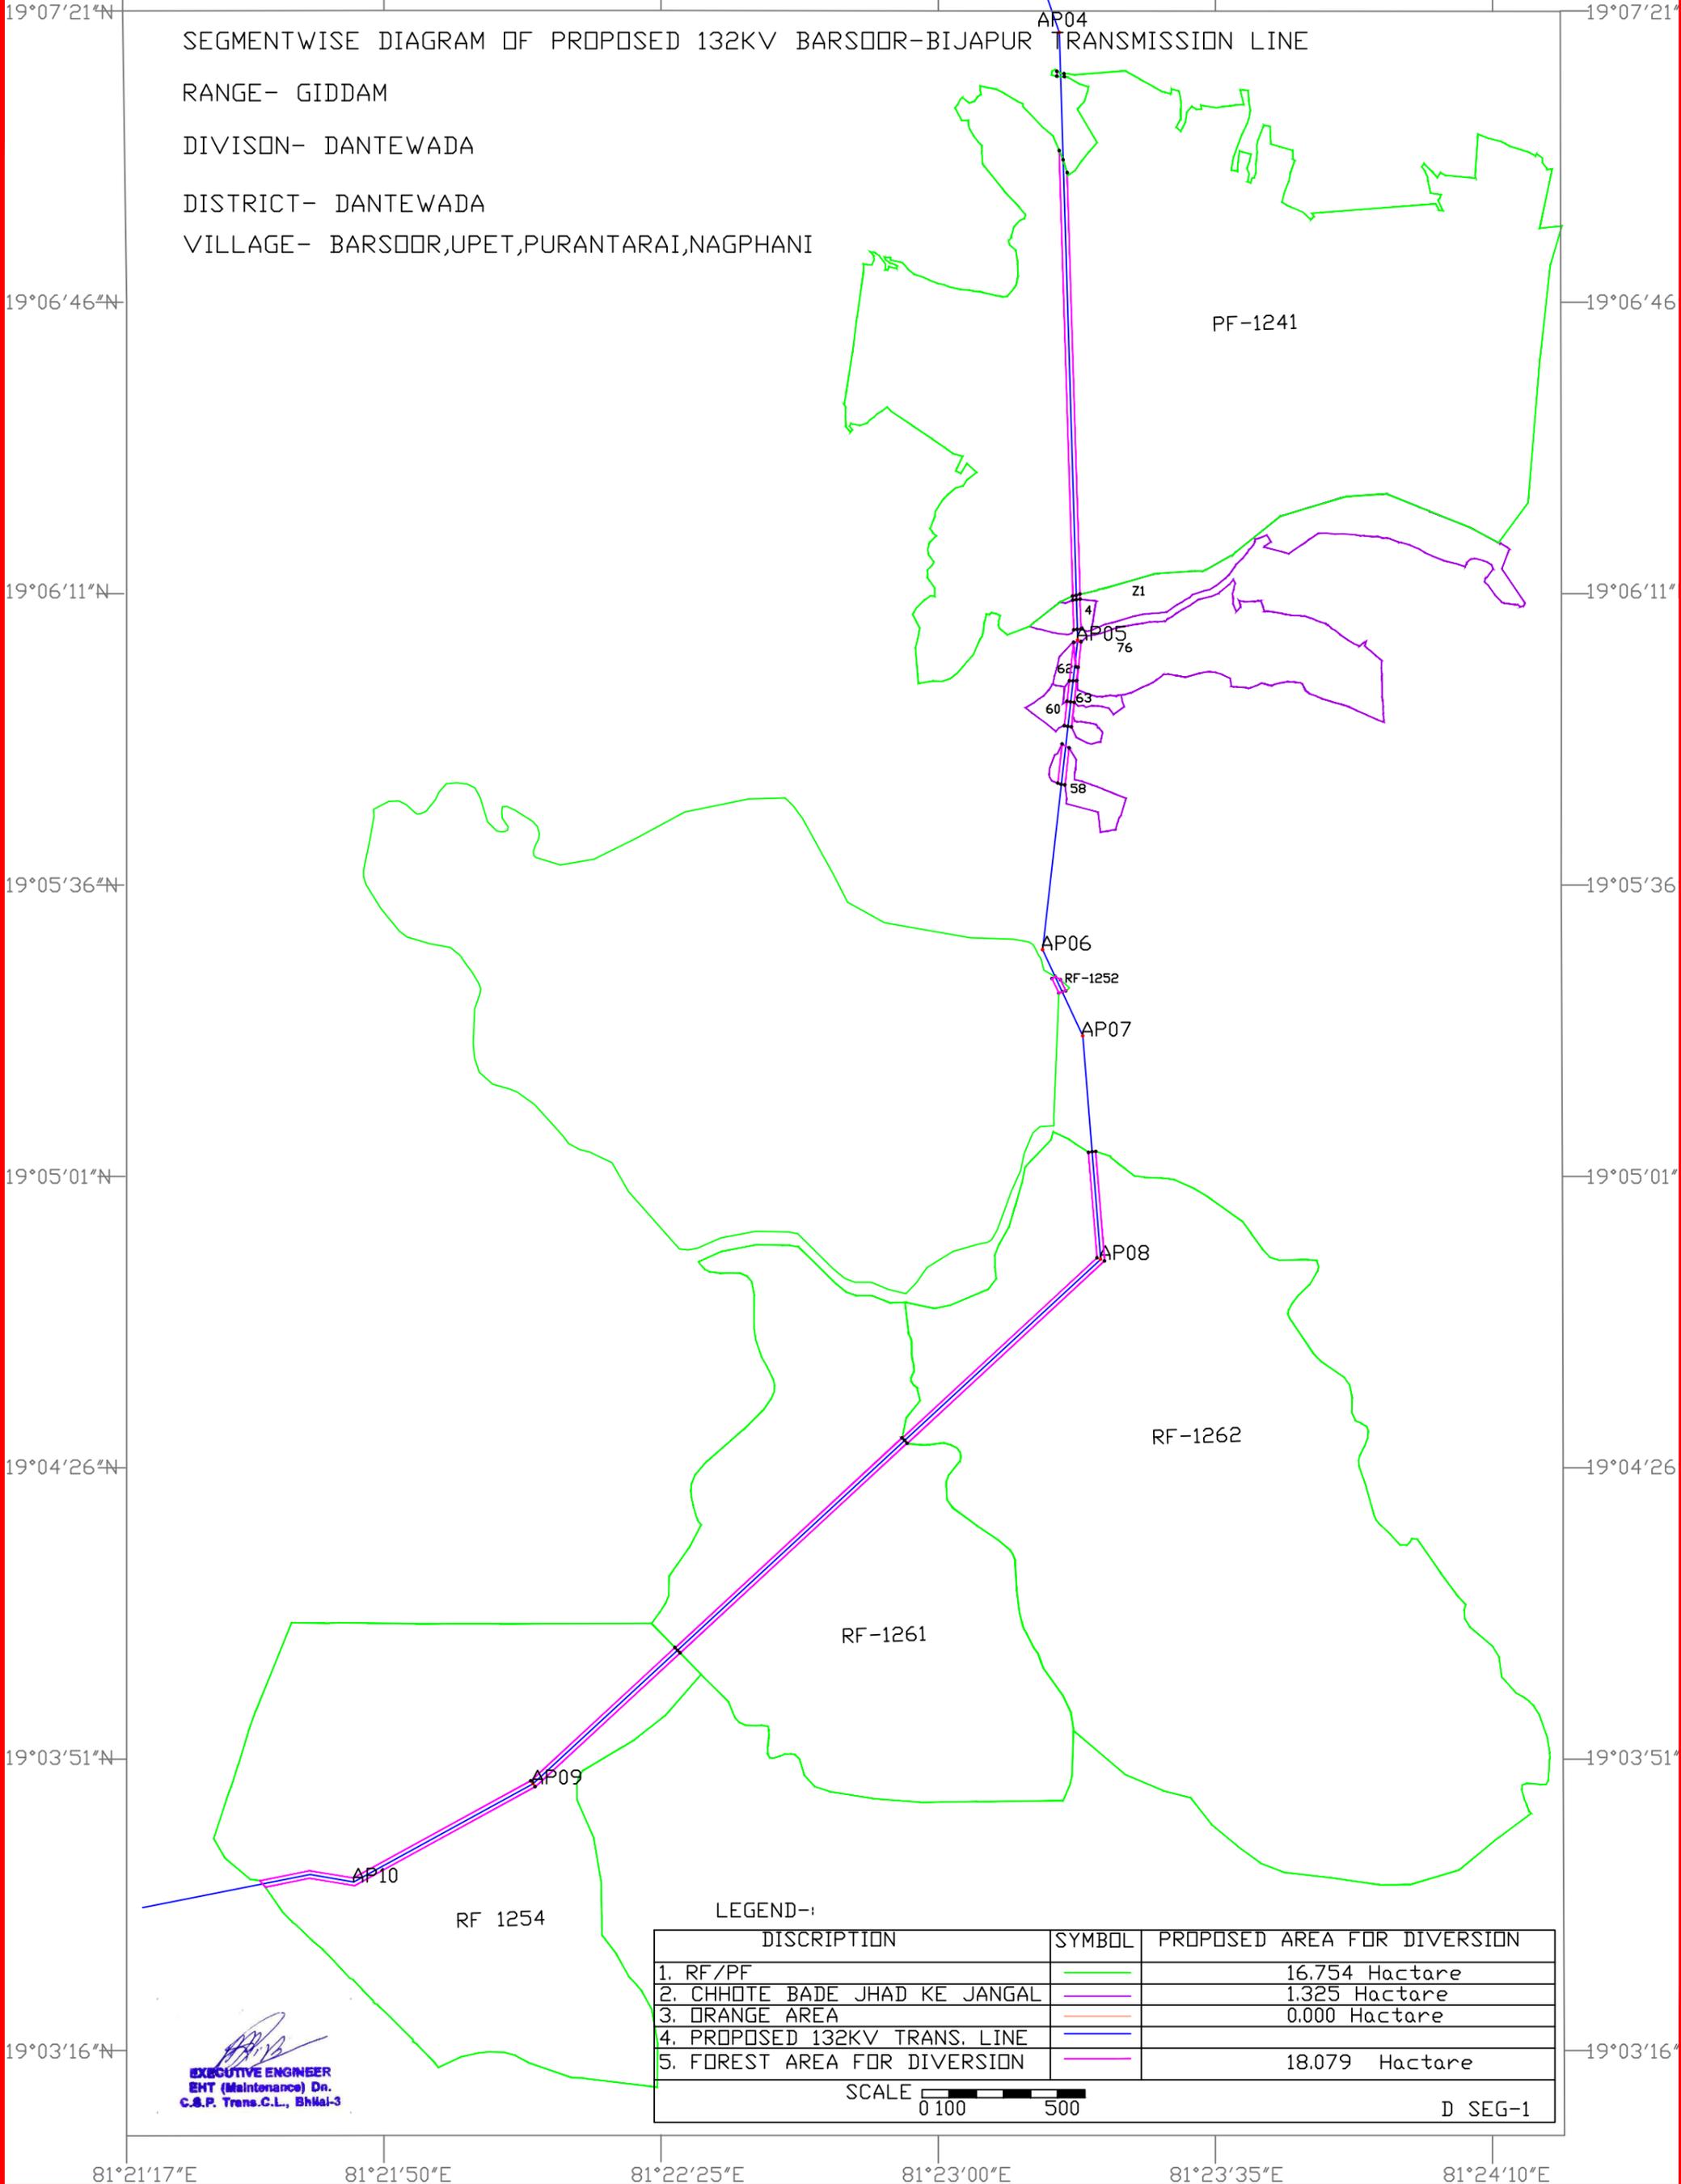

[Signature]
 EXECUTIVE ENGINEER
 EHT (Maintenance) Dn.
 C.B.P. Trans.C.L., Bhalai-3

LEGEND:-

DISCRIPTION	SYMBOL	PROPOSED AREA FOR DIVERSION
1. RF/PF		16.754 Hactare
2. CHHOTE BADE JHAD KE JANGAL		1.325 Hactare
3. ORANGE AREA		0.000 Hactare
4. PROPOSED 132KV TRANS. LINE		
5. FOREST AREA FOR DIVERSION		18.079 Hactare


SCALE 0 100 500

D SEG-1

81°21'17"E 81°21'50"E 81°22'25"E 81°23'00"E 81°23'35"E 81°24'10"E

SEGMENTWISE DIAGRAM OF PROPOSED 132KV BARSOOR-BIJAPUR TRANSMISSION LINE

RANGE- GIDDAM
 DIVISON- DANTEWADA
 DISTRICT- DANTEWADA
 VILLAGE- RONJE , KASOLI , GUTOLI , MOFALNAR

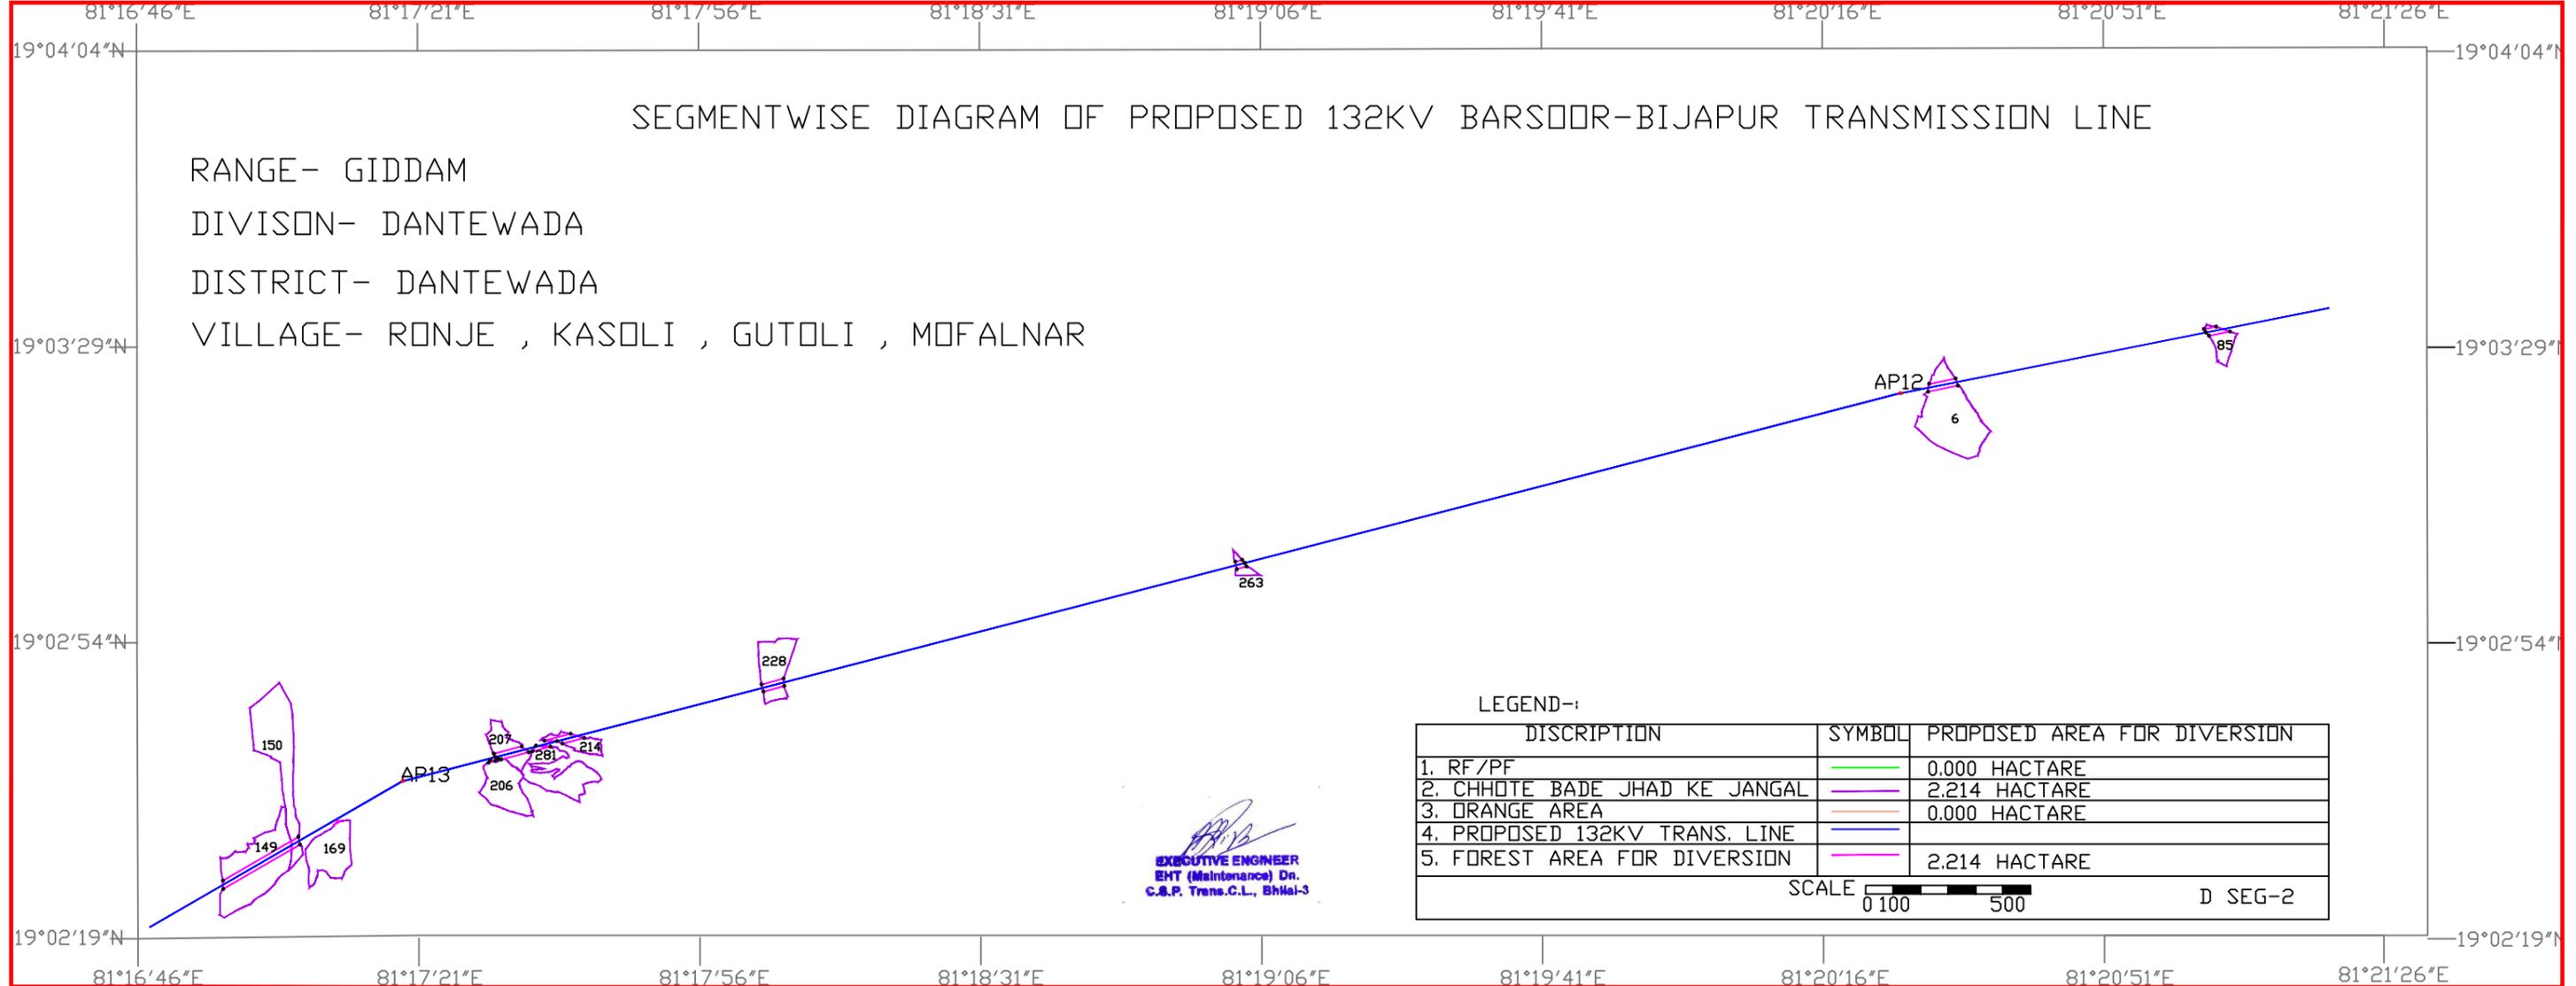

LEGEND-1

DISCRIPTION	SYMBOL	PROPOSED AREA FOR DIVERSION
1. RF/PF		0.000 HACTARE
2. CHHOTE BADE JHAD KE JANGAL		2.214 HACTARE
3. ORANGE AREA		0.000 HACTARE
4. PROPOSED 132KV TRANS. LINE		
5. FOREST AREA FOR DIVERSION		2.214 HACTARE

[Signature]
 EXECUTIVE ENGINEER
 EHT (Maintenance) Dn.
 C.B.P. Trans.C.L., BHMai-3

SCALE 0 100 500


D SEG-2

RANGE- GIDDAM , NELASNAR SEGMENTWISE DIAGRAM OF PROPOSED 132KV BARSDOOR-BIJAPUR TRANSMISSION LINE
 DIVISION- DANTEWADA
 DISTRICT- DANTEWADA , BIJAPUR
 VILLAGE- MOFALNAR,CHHOTE TUMNAR,BADE TUMNAR,NELASNAR

LEGEND:-

DISCRIPTION	SYMBOL	PROPOSED AREA FOR DIVERSION
1. RF/PF		0.346 Hactare
2. CHHOTE BADE JHAD KE JANGAL		4.985 Hactare
3. ORANGE AREA		0.000 Hactare
4. PROPOSED 132KV TRANS. LINE		
5. FOREST AREA FOR DIVERSION		5.331 Hactare

SCALE 0 100 500 D SEG-3

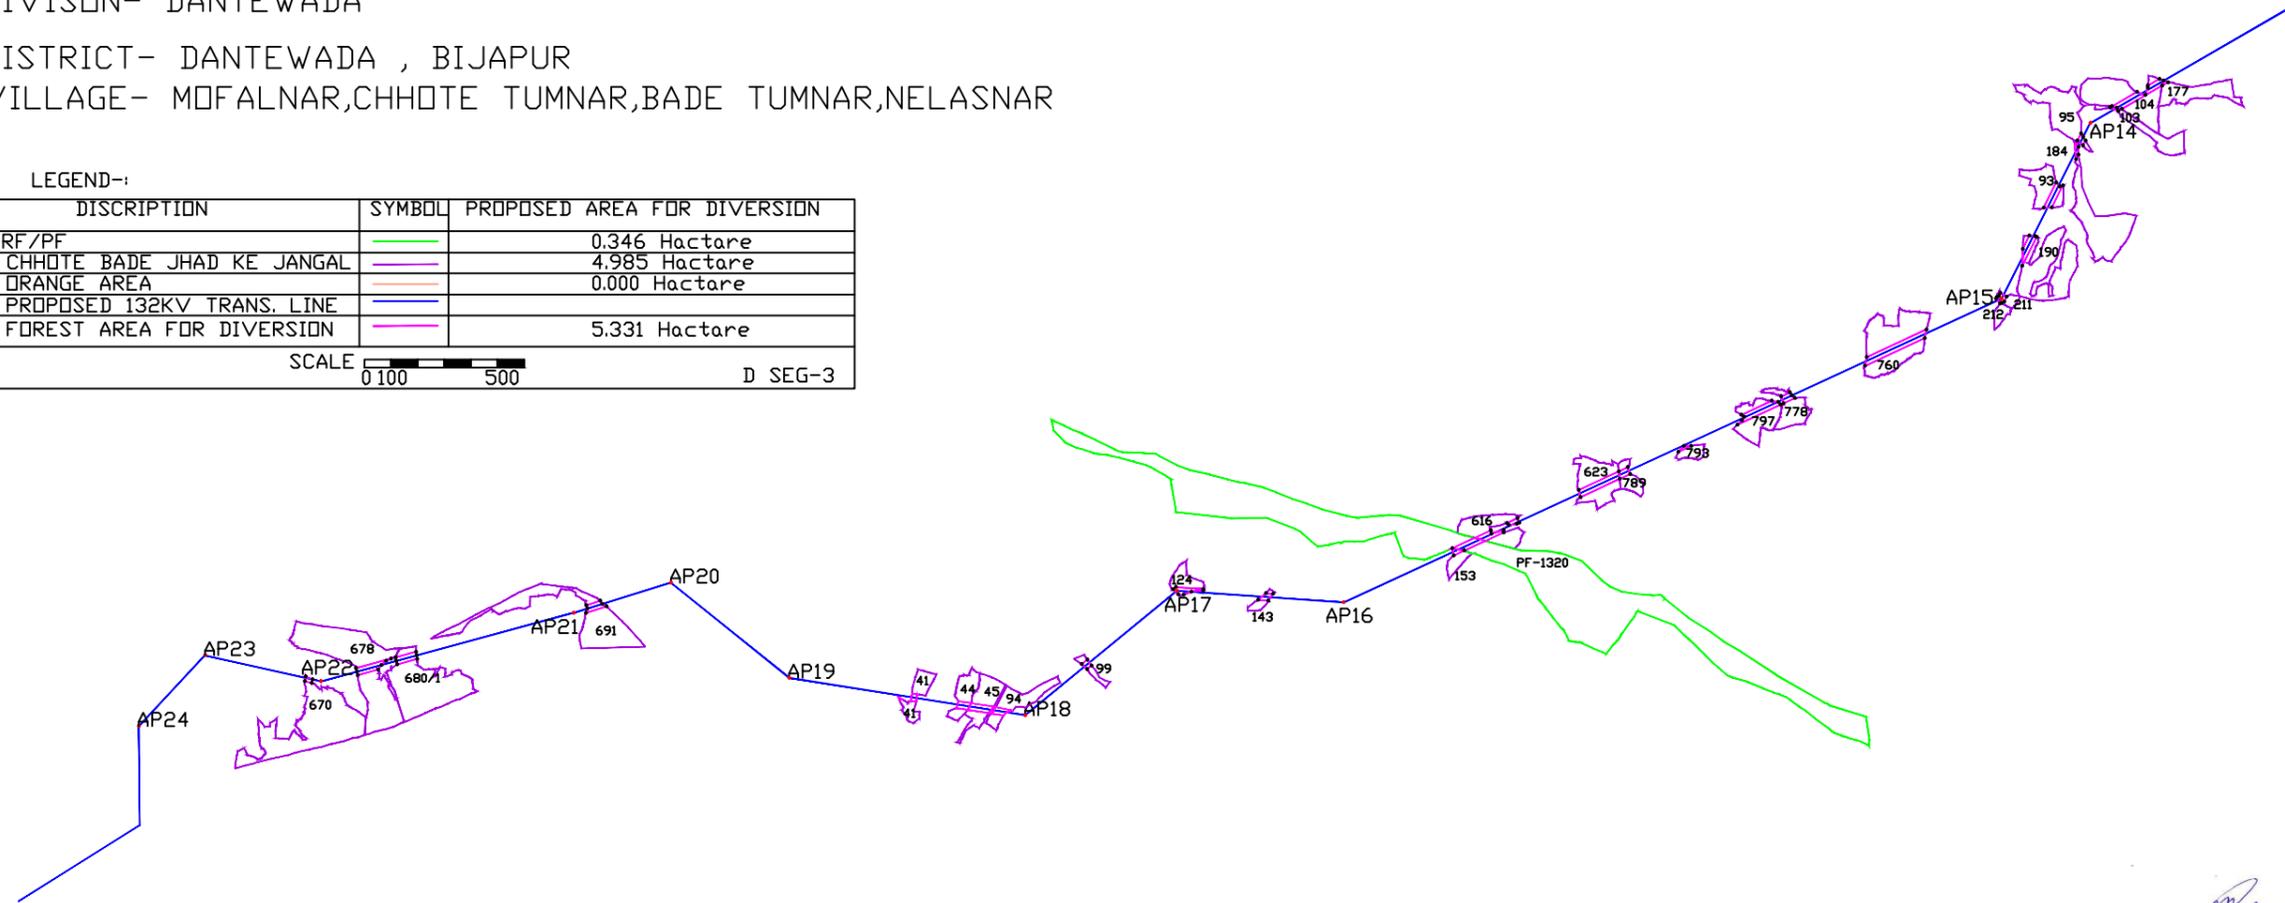


EXECUTIVE ENGINEER
 EHT (Maintenance) Dn.
 C.S.P. Trans.C.L., BHMai-3


SEGMENTWISE DIAGRAM OF PROPOSED 132KV BARSOOR-BIJAPUR TRANSMISSION LINE
 RANGE- NELASNAR
 DIVISON- DANTEWADA
 DISTRICT- DANTEWADA , BIJAPUR
 VILLAGE- NELASNAR , FARASPALBODLI

LEGEND-:

DISCRIPTION	SYMBOL	PROPOSED AREA FOR DIVERSION
1. RF/PF		0.000 Hactare
2. CHHOTE BADE JHAD KE JANGAL		2.347 Hactare
3. ORANGE AREA		0.000 Hactare
4. PROPOSED 132KV TRANS. LINE		
5. FOREST AREA FOR DIVERSION		2.347 Hactare

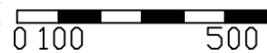SCALE  0 100 500

D SEG-4

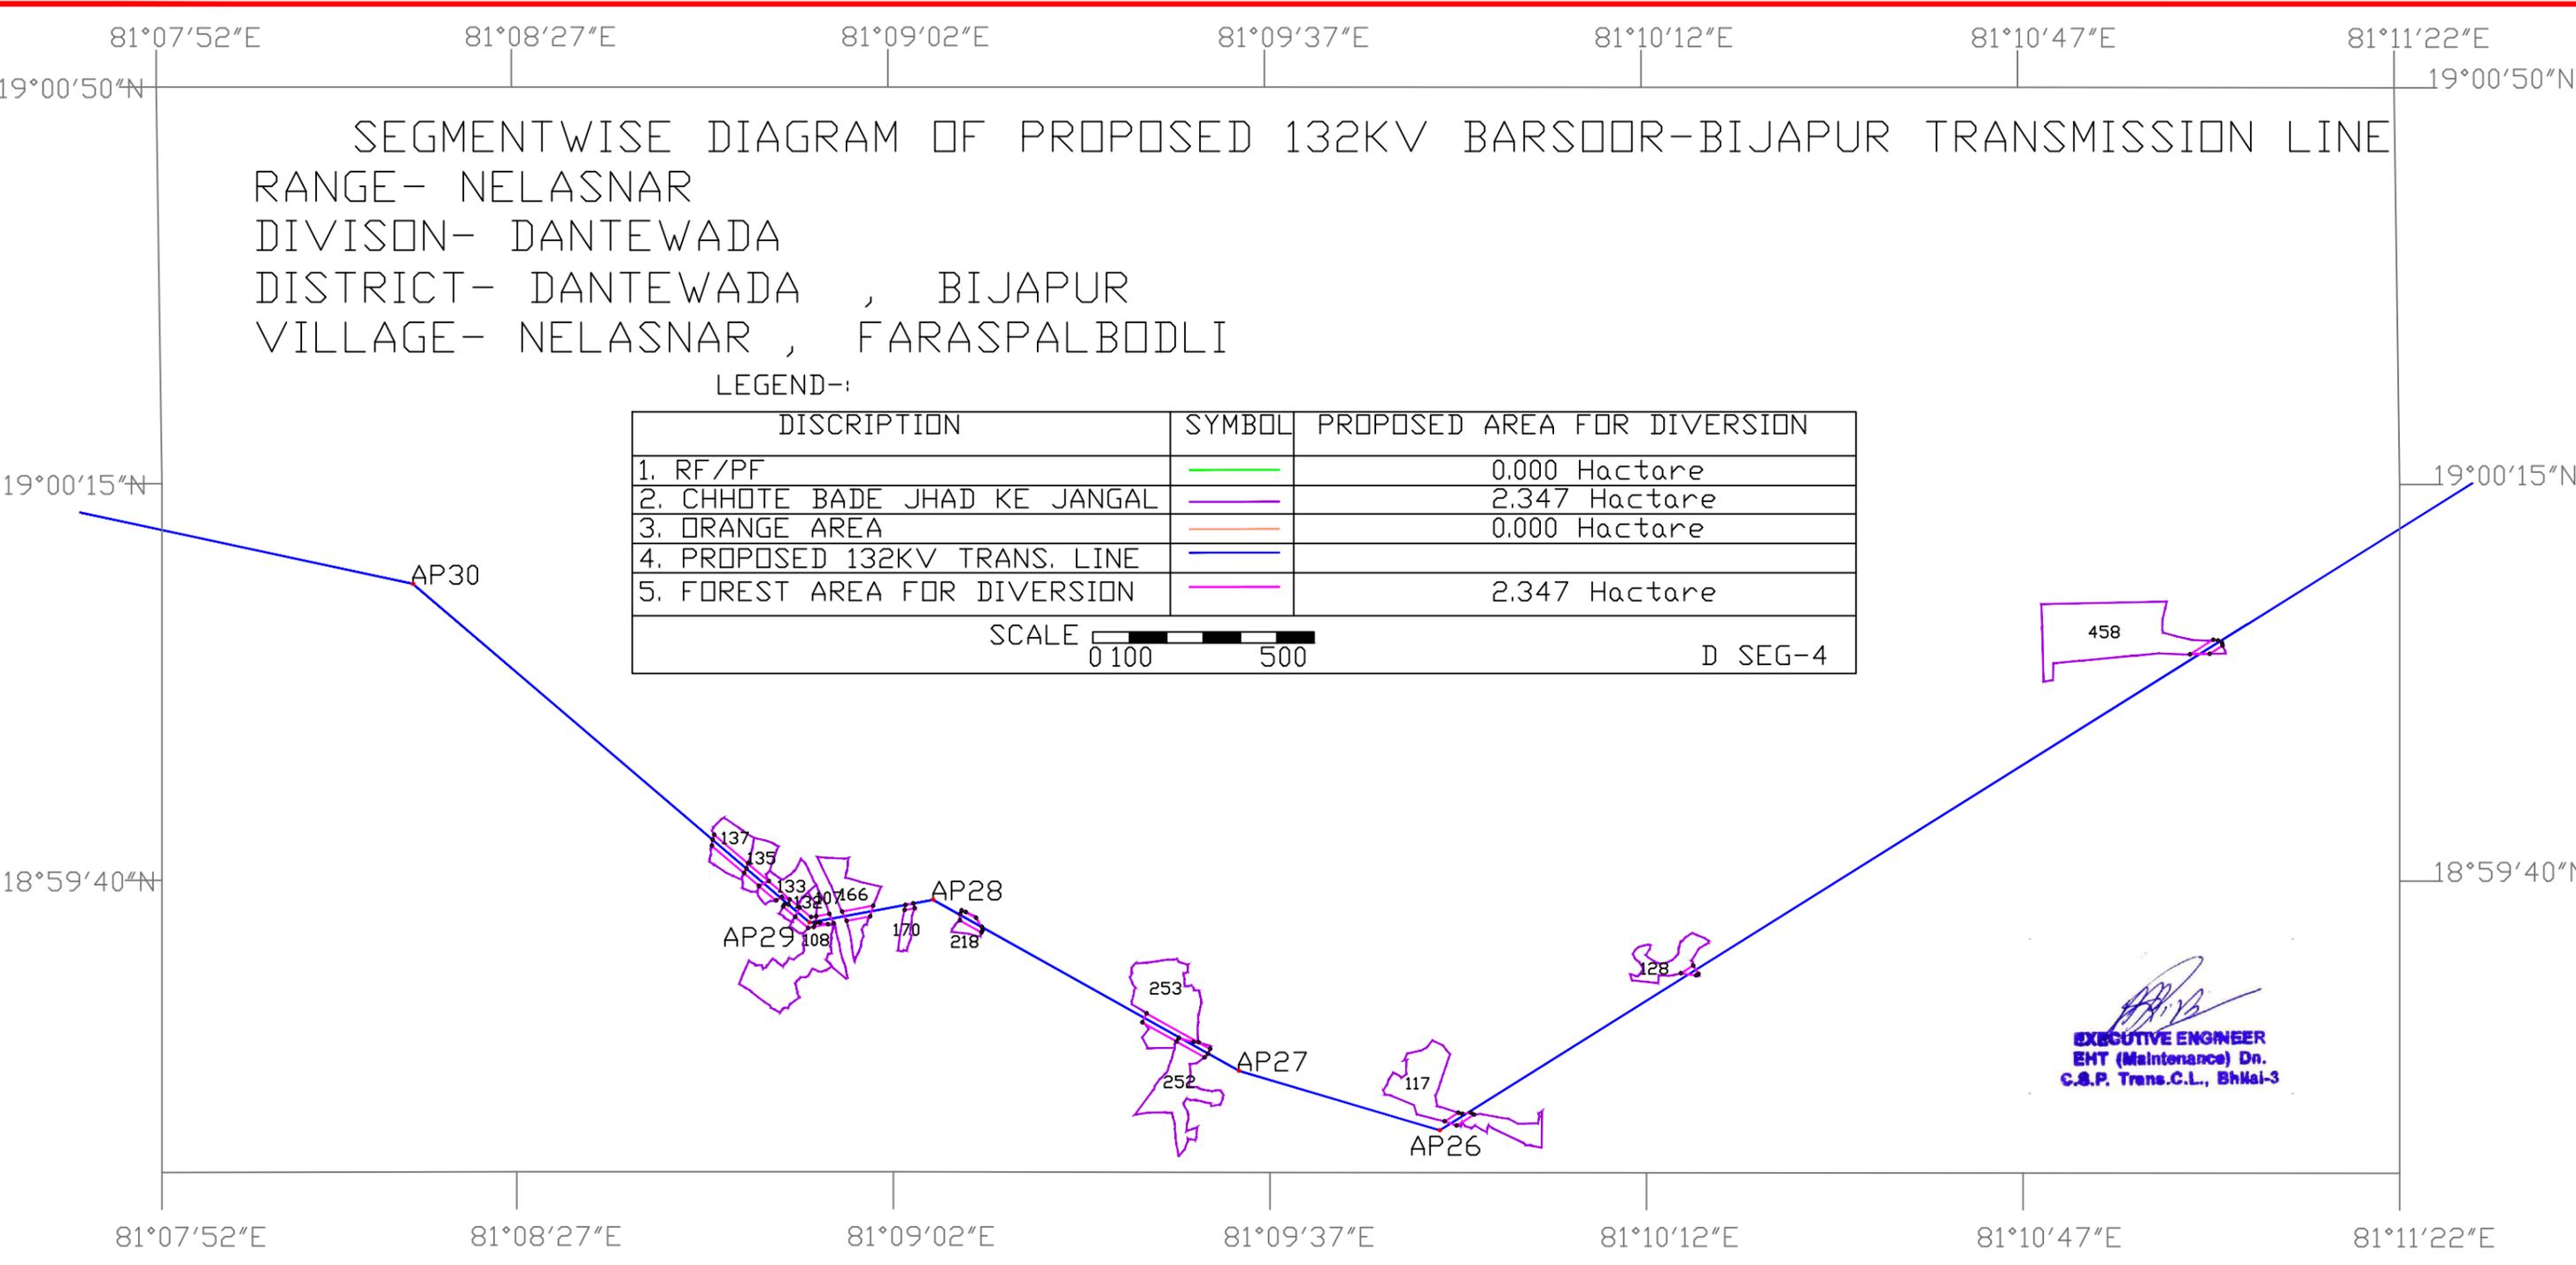


EXECUTIVE ENGINEER
 EHT (Maintenance) Dn.
 C.B.P. Trans.C.L., BHMai-3

SEGMENTWISE DIAGRAM OF PROPOSED 132KV BARSOOR-BIJAPUR TRANSMISSION LINE


RANGE- NELASNAR
 DIVISION- DANTEWADA
 DISTRICT- DANTEWADA , BIJAPUR
 VILLAGE- FUNDARI , PATRAPARA , PUSNAR , BHAIRAMGARH

LEGEND:-

DISCRIPTION	SYMBOL	DIVERSION OF FOREST AREA
1. RF/PF		0.630 HACTARE
2. CHHOTE BADE JHAD KE JANGAL		5.150 HACTARE
3. ORANGE AREA		0.000 HACTARE
4. PROPOSED 132KV TRANS. LINE		
5. FOREST AREA FOR DIVERSION		5.780 HACTARE


SCALE 0 100 500

D SEG-5

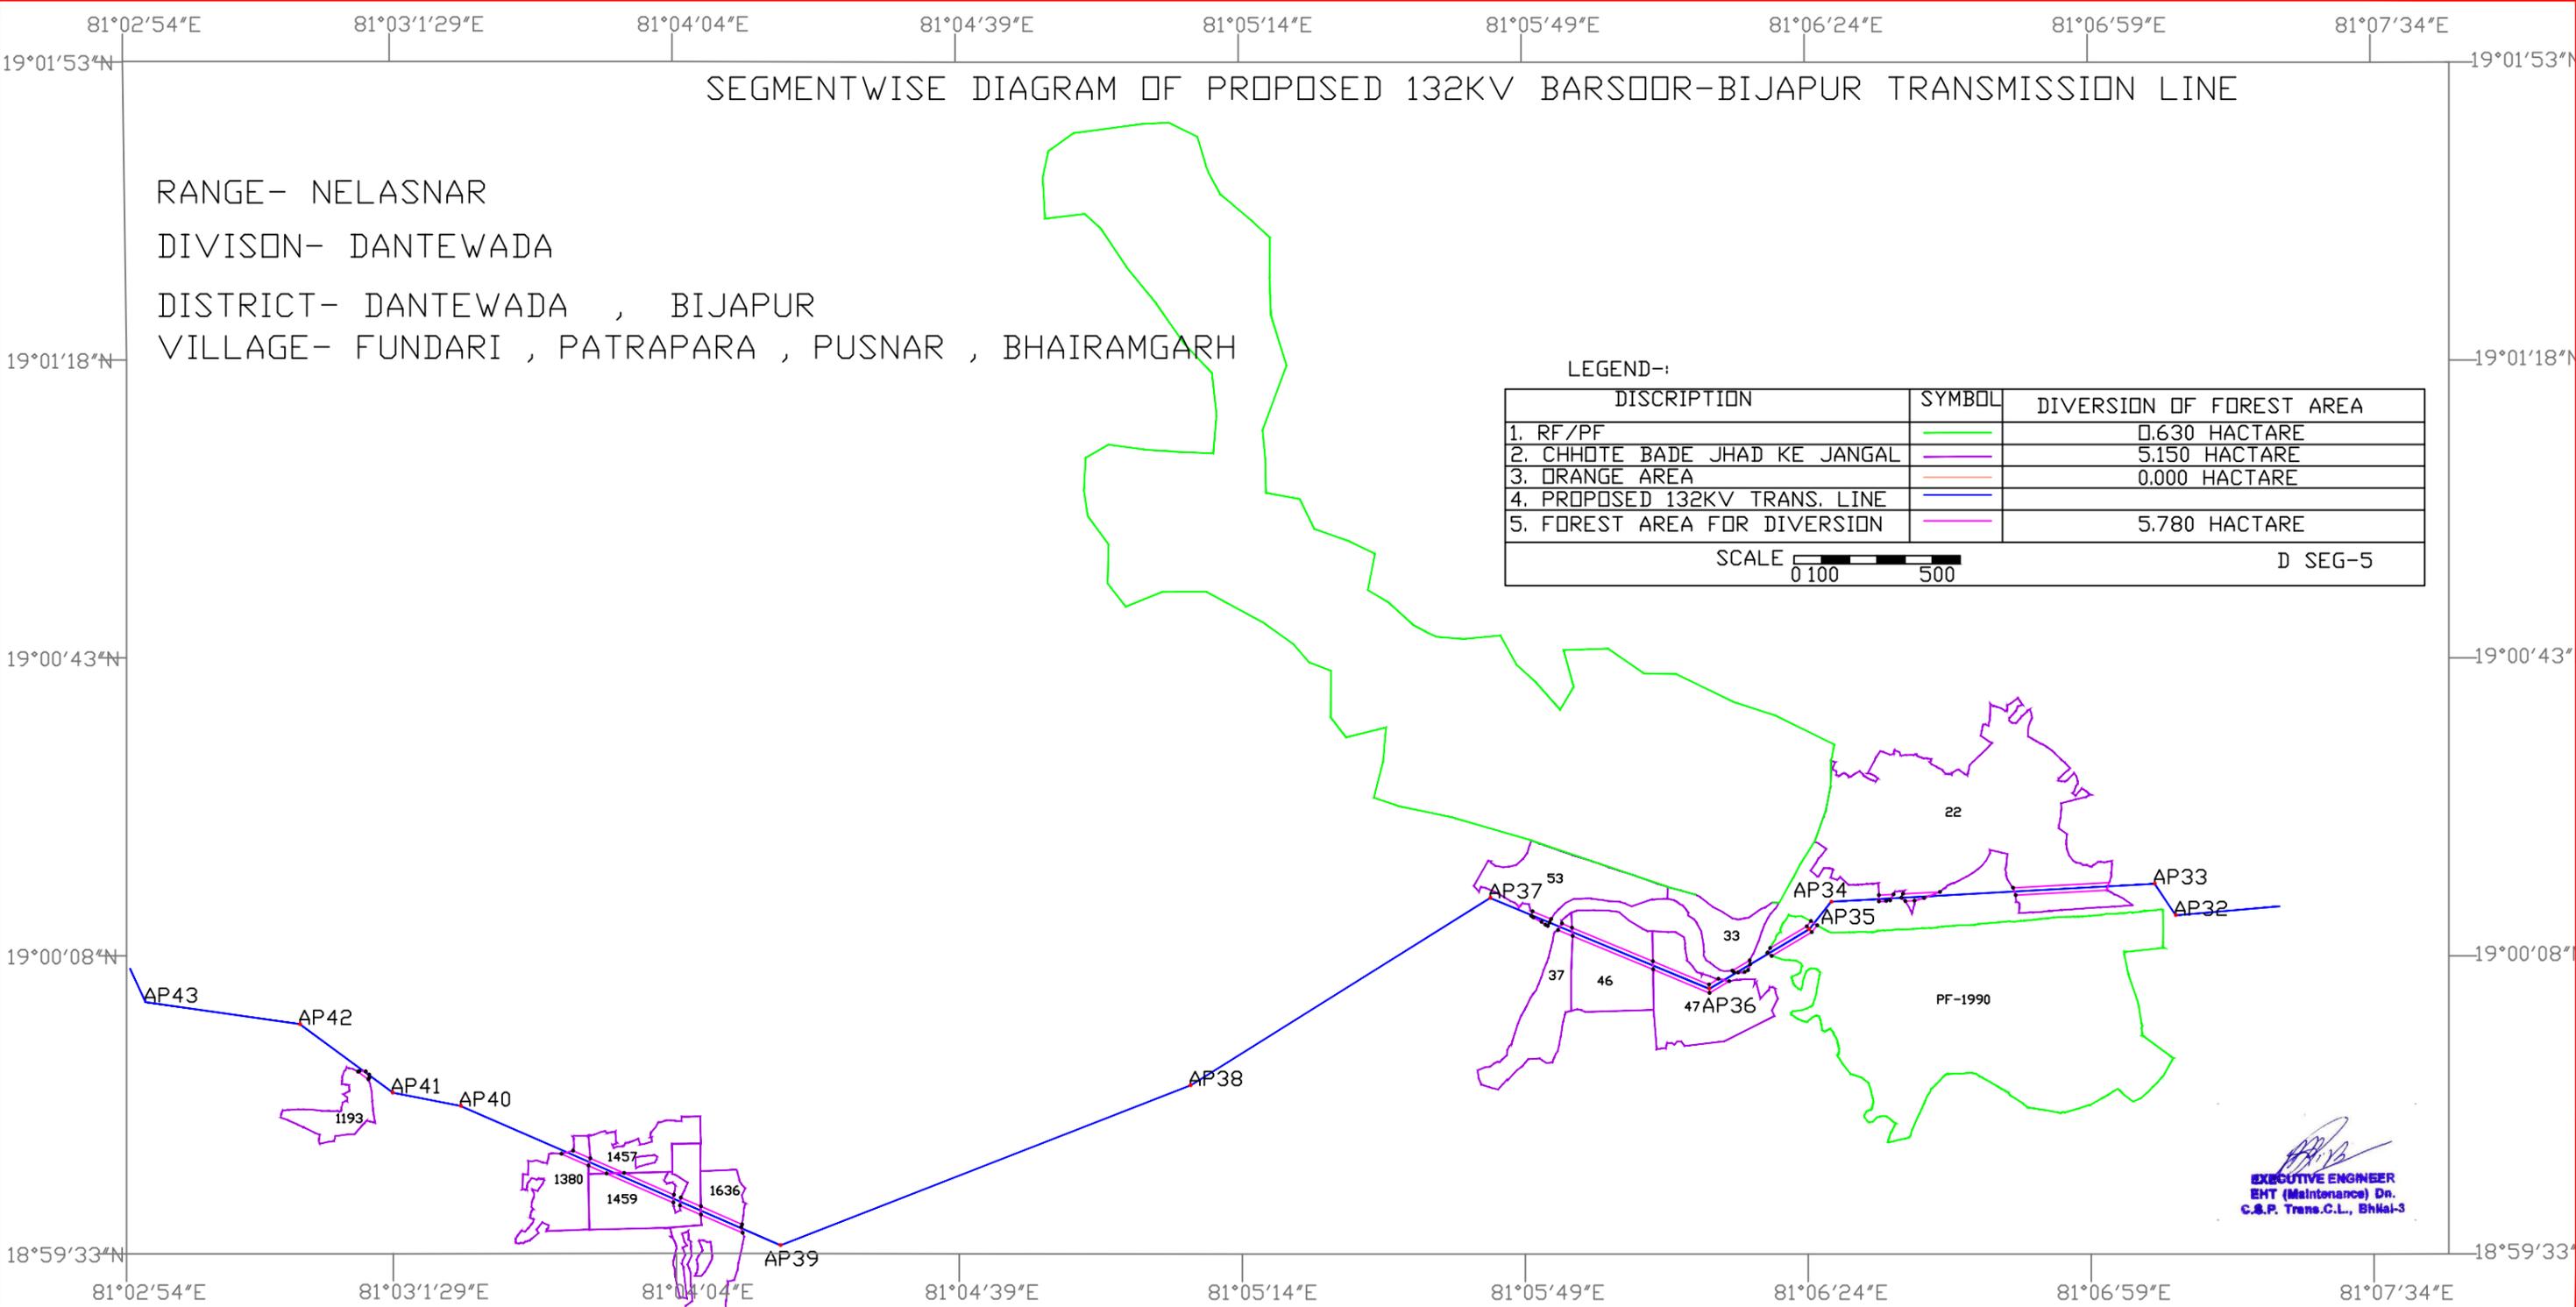

EXECUTIVE ENGINEER
 EHT (Maintenance) Dn.
 C.S.P. Trans.C.L., Bhalai-3

SEGMENTWISE DIAGRAM OF PROPOSED 132KV BARSOOR-BIJAPUR TRANSMISSION LINE

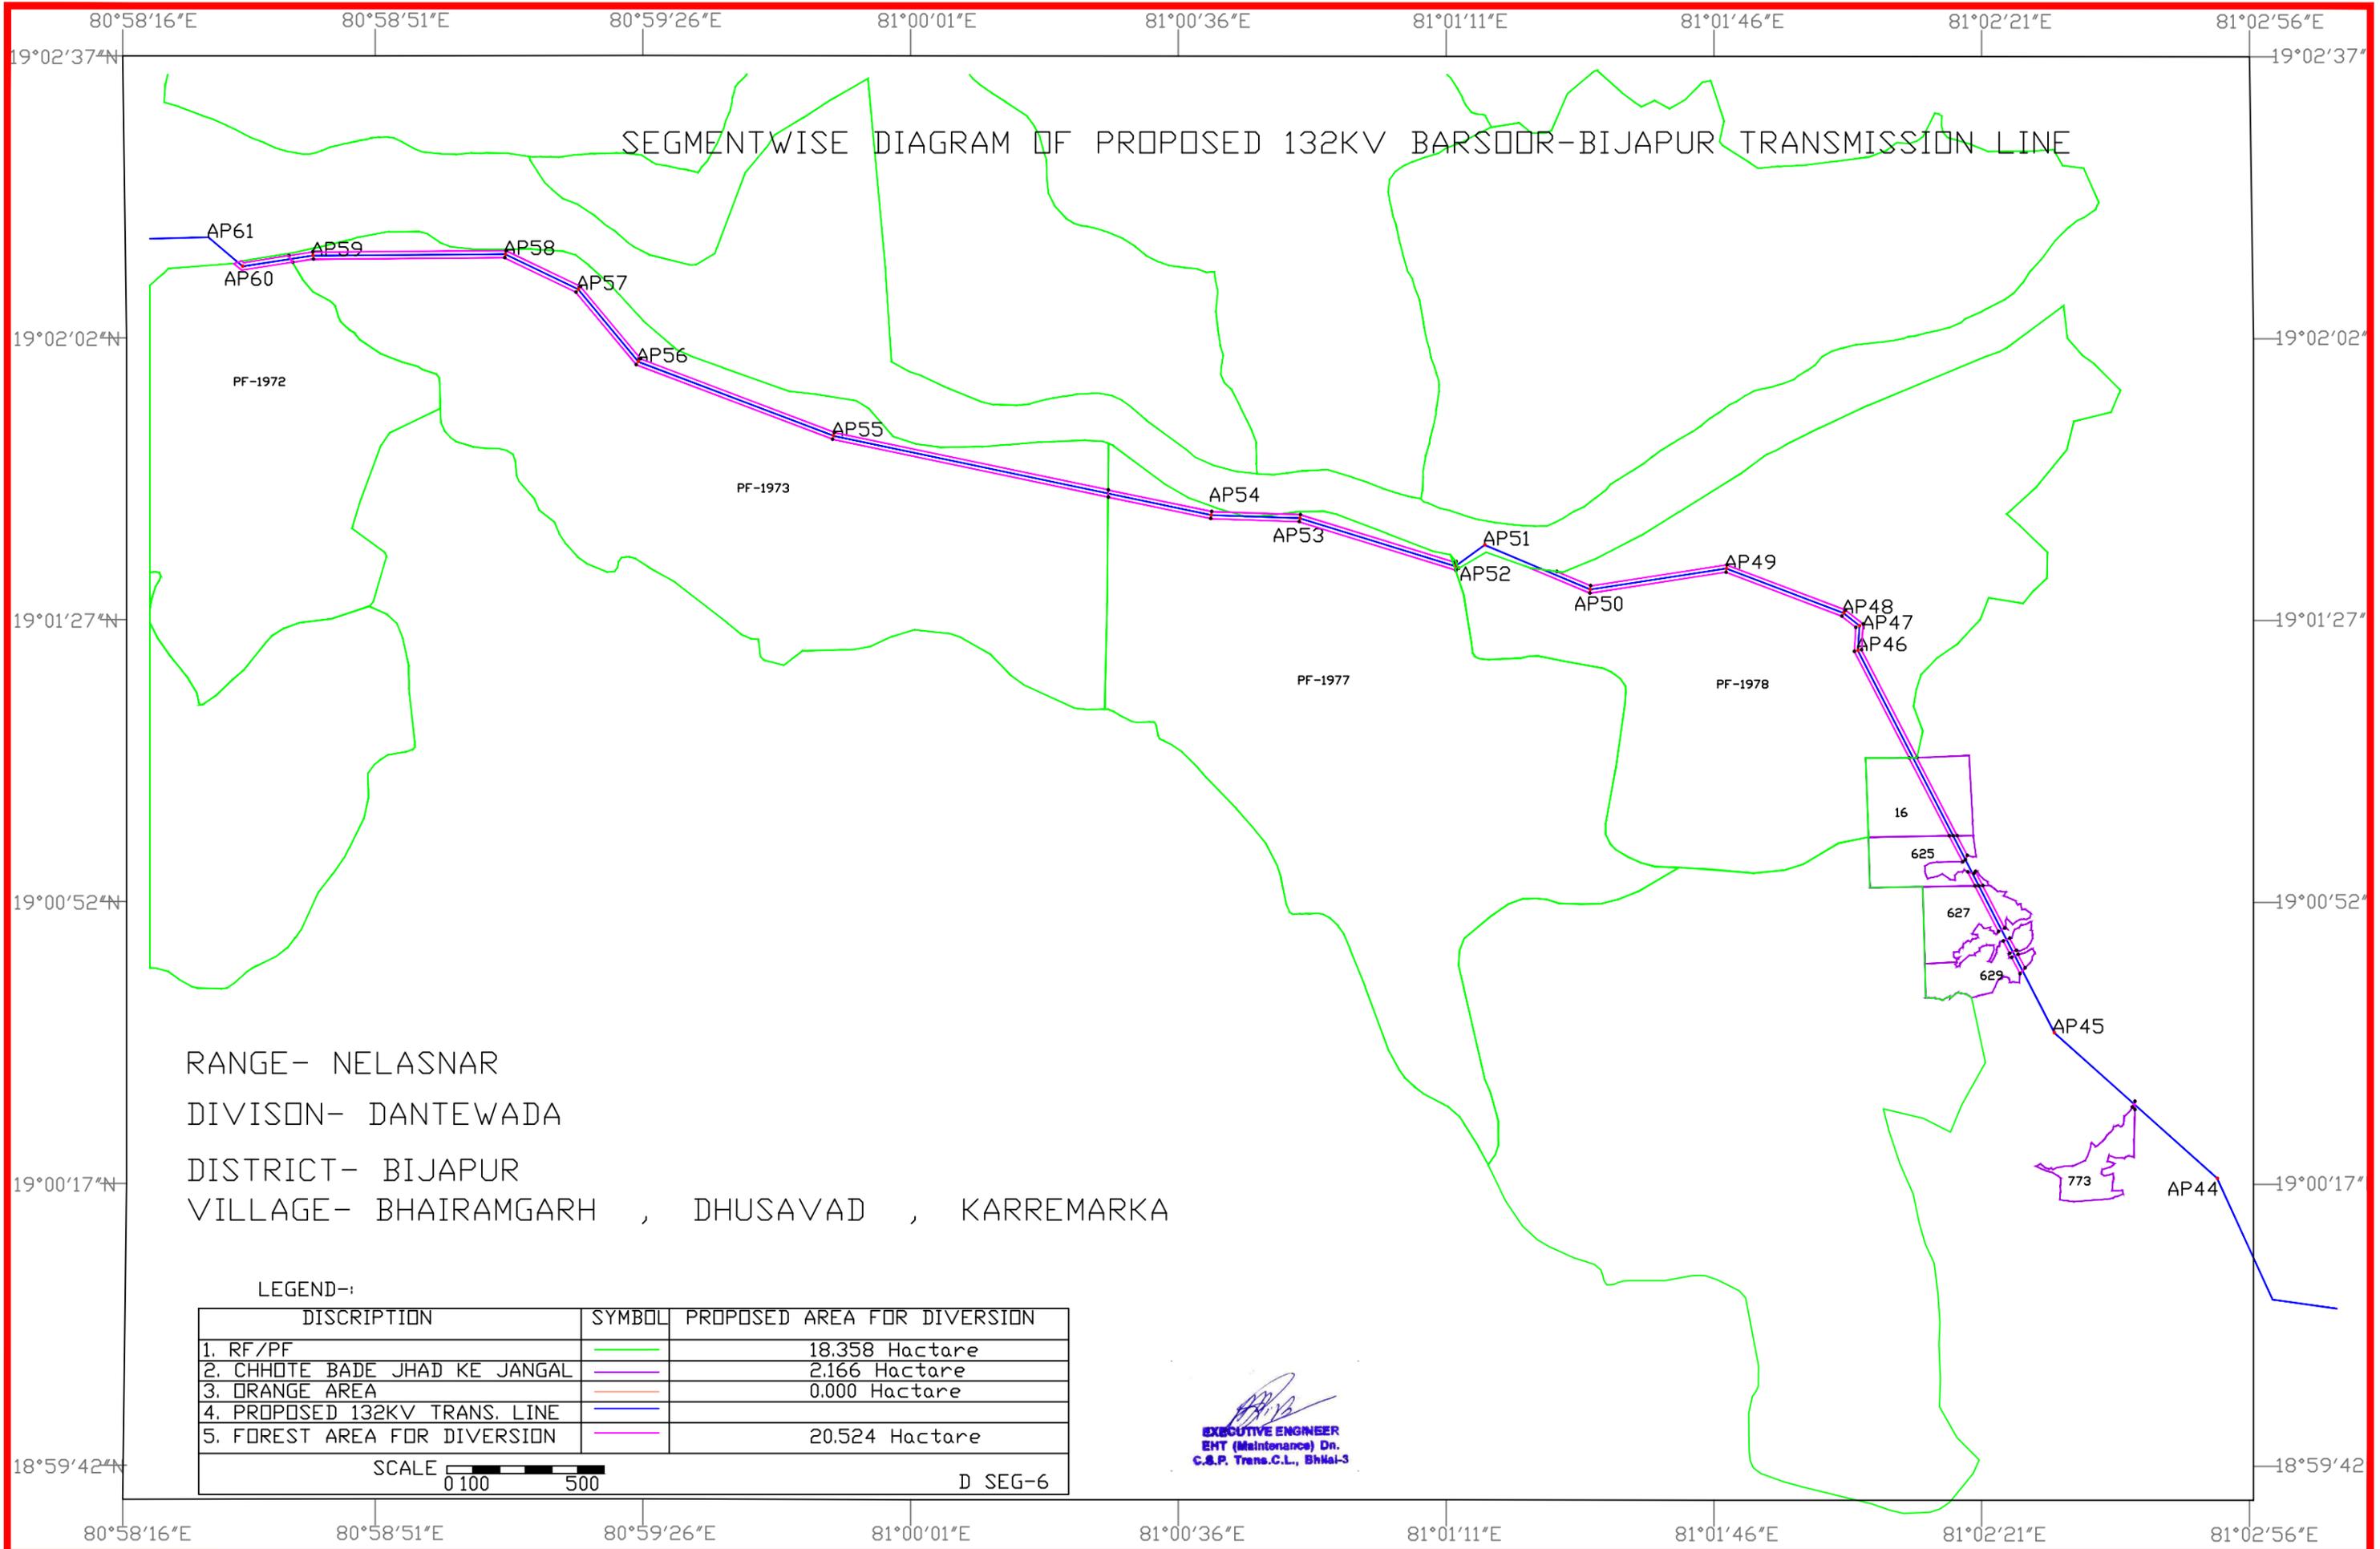

RANGE- NELASNAR
 DIVISON- DANTEWADA
 DISTRICT- BIJAPUR
 VILLAGE- BHAIIRAMGARH , DHUSAVAD , KARREMARKA

LEGEND-:

DISCRIPTION	SYMBOL	PROPOSED AREA FOR DIVERSION
1. RF/PF		18.358 Hactare
2. CHHOTE BADE JHAD KE JANGAL		2.166 Hactare
3. ORANGE AREA		0.000 Hactare
4. PROPOSED 132KV TRANS. LINE		
5. FOREST AREA FOR DIVERSION		20.524 Hactare

SCALE 0 100 500

D SEG-6

EXECUTIVE ENGINEER
 EMT (Maintenance) Dn.
 C.S.P. Trans.C.L., Bhalai-3

80°55'14"E

80°55'49"E

80°56'24"E

80°56'59"E

80°57'35"E

80°58'10"E


SEGMENTWISE DIAGRAM OF PROPOSED 132KV BARSDOR-BIJAPUR TRANSMISSION LINE

RANGE- NELASNAR

DIVISON- DANTEWADA

DISTRICT- BIJAPUR

VILLAGE- JANGLA

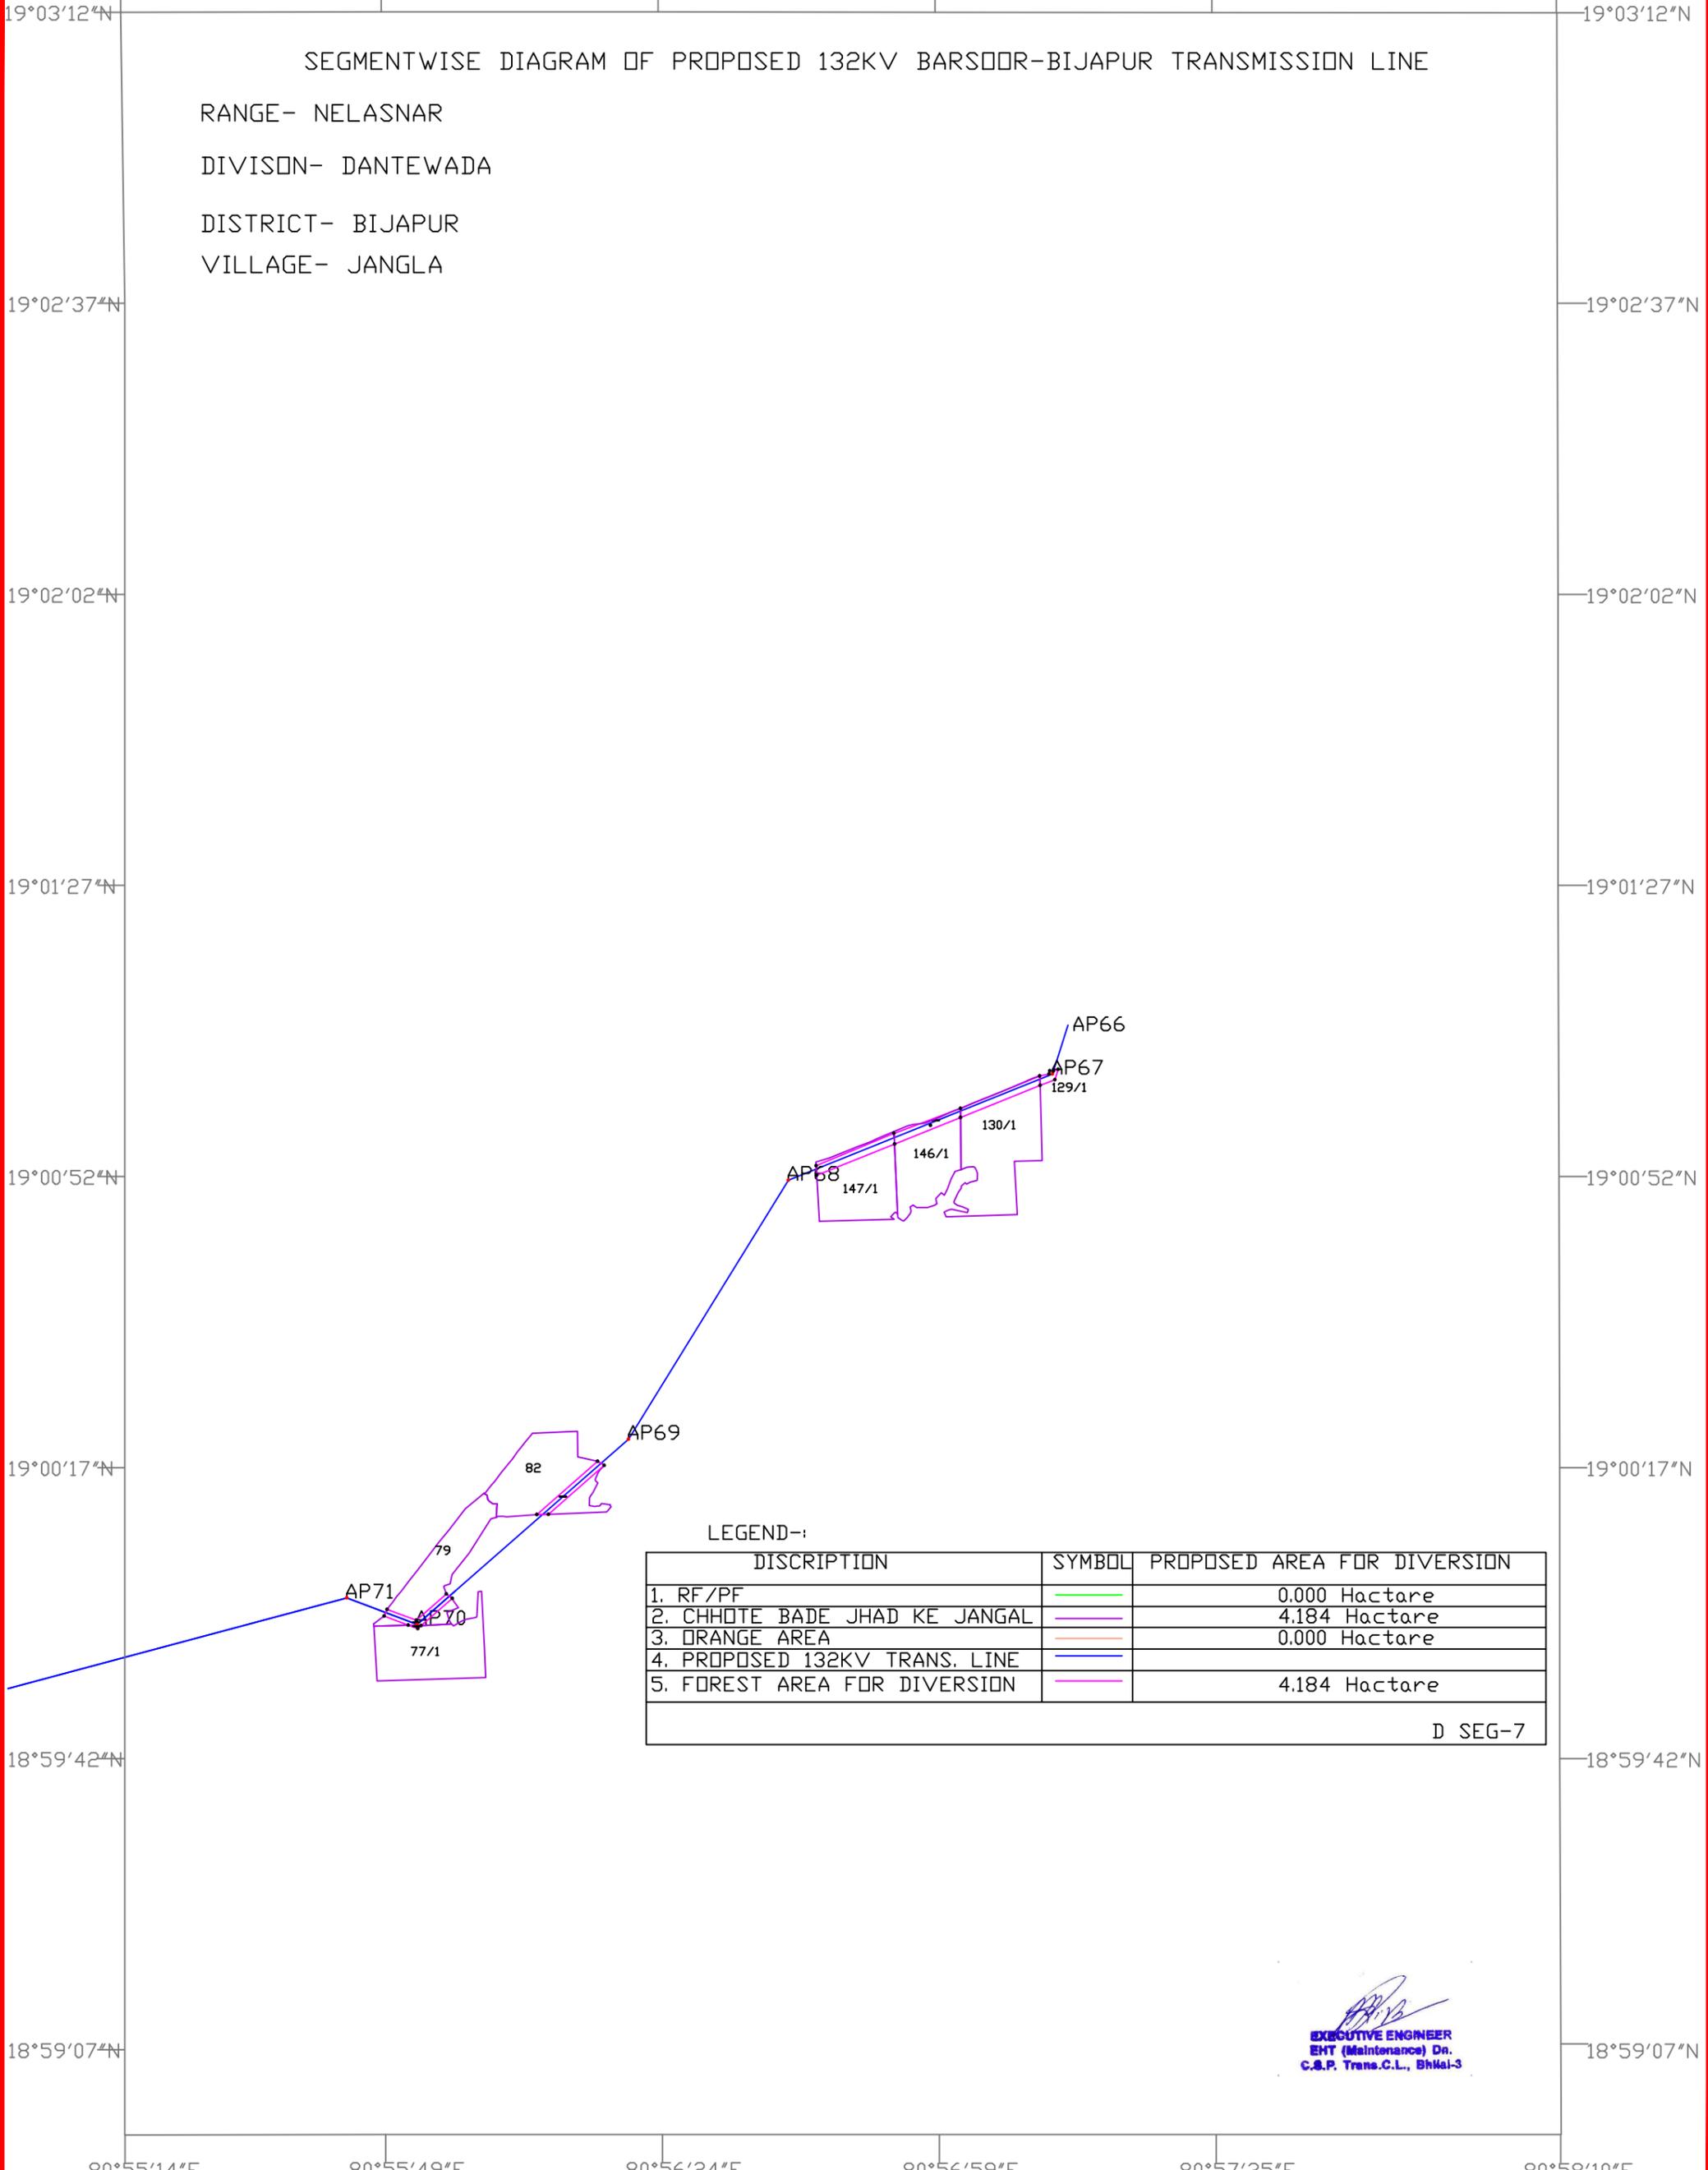

LEGEND:-

DISCRIPTION	SYMBOL	PROPOSED AREA FOR DIVERSION
1. RF/PF		0.000 Hactare
2. CHHOTE BADE JHAD KE JANGAL		4.184 Hactare
3. ORANGE AREA		0.000 Hactare
4. PROPOSED 132KV TRANS. LINE		
5. FOREST AREA FOR DIVERSION		4.184 Hactare

D SEG-7


EXECUTIVE ENGINEER
 EMT (Maintenance) Dn.
 C.S.P. Trans.C.L., Bhal-3

80°55'14"E

80°55'49"E

80°56'24"E

80°56'59"E

80°57'35"E

80°58'10"E

18°59'07"N

18°59'42"N

19°00'17"N


19°00'52"N

19°01'27"N

19°02'02"N

19°02'37"N

19°03'12"N

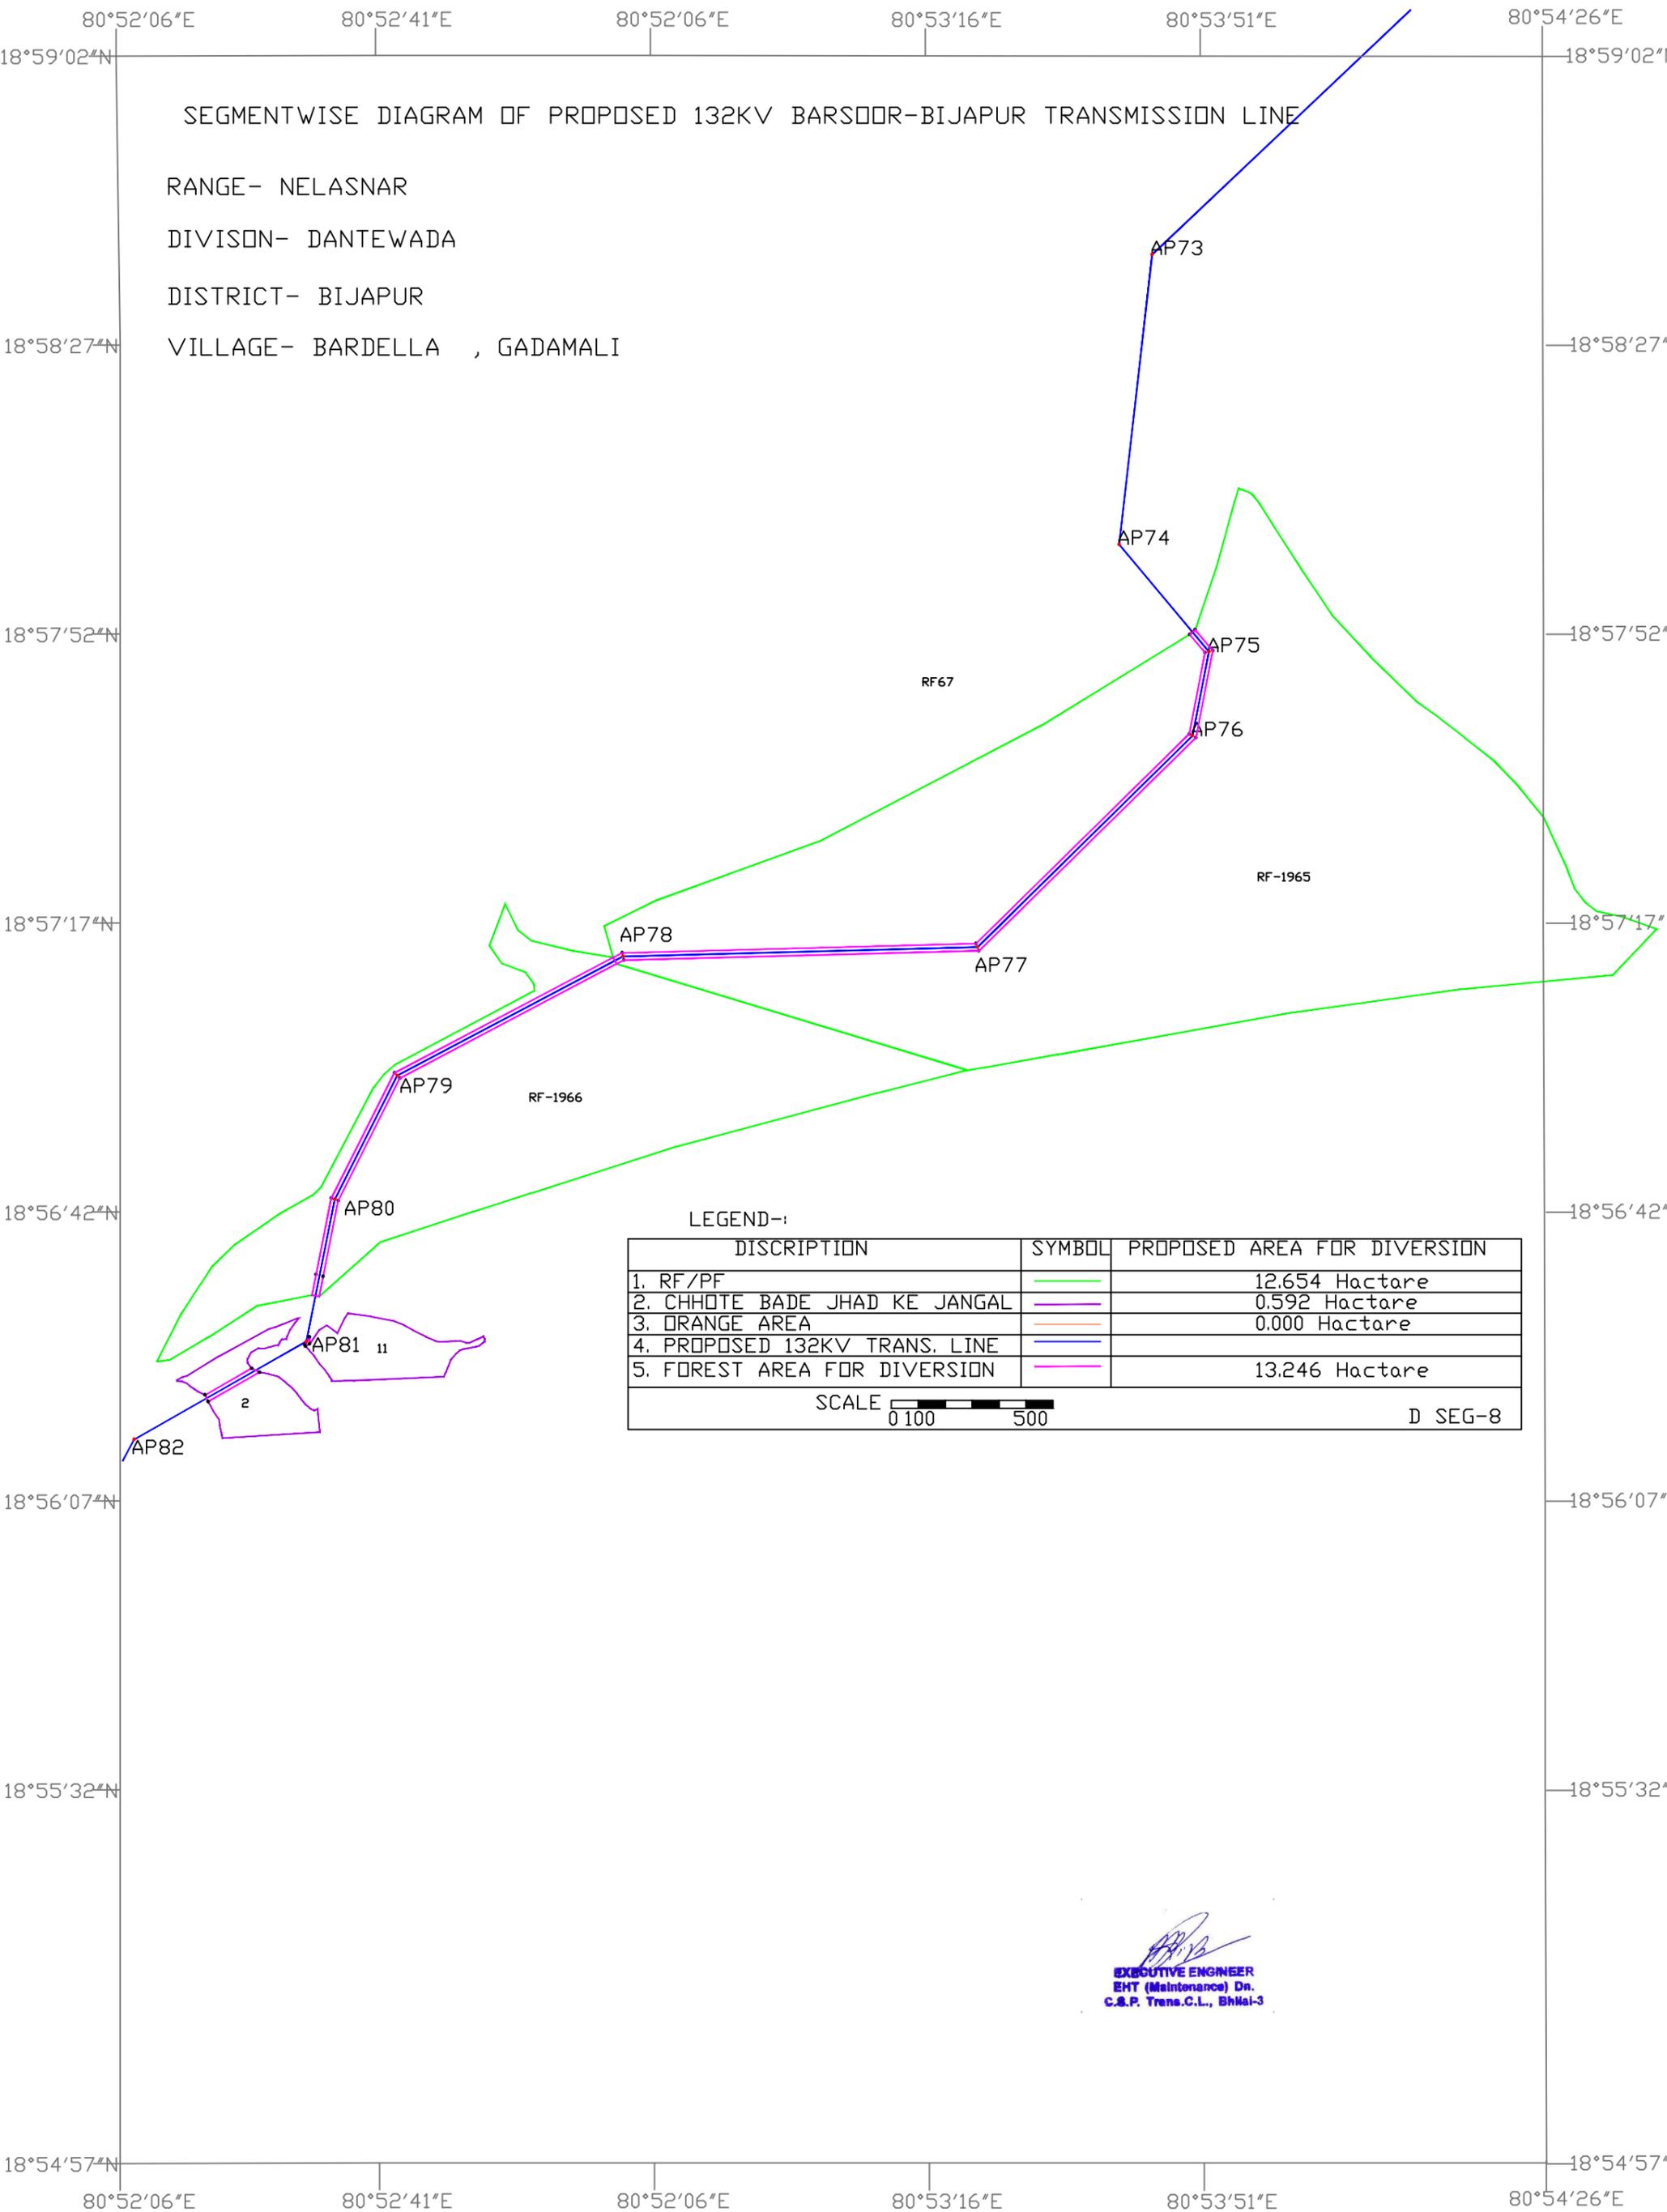

SEGMENTWISE DIAGRAM OF PROPOSED 132KV BARSDOOR-BIJAPUR TRANSMISSION LINE

RANGE- NELASNAR
 DIVISION- DANTEWADA
 DISTRICT- BIJAPUR
 VILLAGE- BARDELLA , GADAMALI

LEGEND-:


DISCRIPTION	SYMBOL	PROPOSED AREA FOR DIVERSION
1. RF/PF		12.654 Hactare
2. CHHOTE BADE JHAD KE JANGAL		0.592 Hactare
3. ORANGE AREA		0.000 Hactare
4. PROPOSED 132KV TRANS. LINE		
5. FOREST AREA FOR DIVERSION		13.246 Hactare

SCALE 0 100 500

D SEG-8

EXECUTIVE ENGINEER
 EHT (Maintenance) Dn.
 C.S.P. Trans.C.L., Bhalai-3

SEGMENTWISE DIAGRAM OF PROPOSED 132KV BARSOOR-BIJAPUR TRANSMISSION LINE
 RANGE- BHAI RAMGARH
 DIVISION- BIJAPUR
 DISTRICT- BIJAPUR
 VILLAGE- DHUSAVAD , KARREMARKA , JANGLA

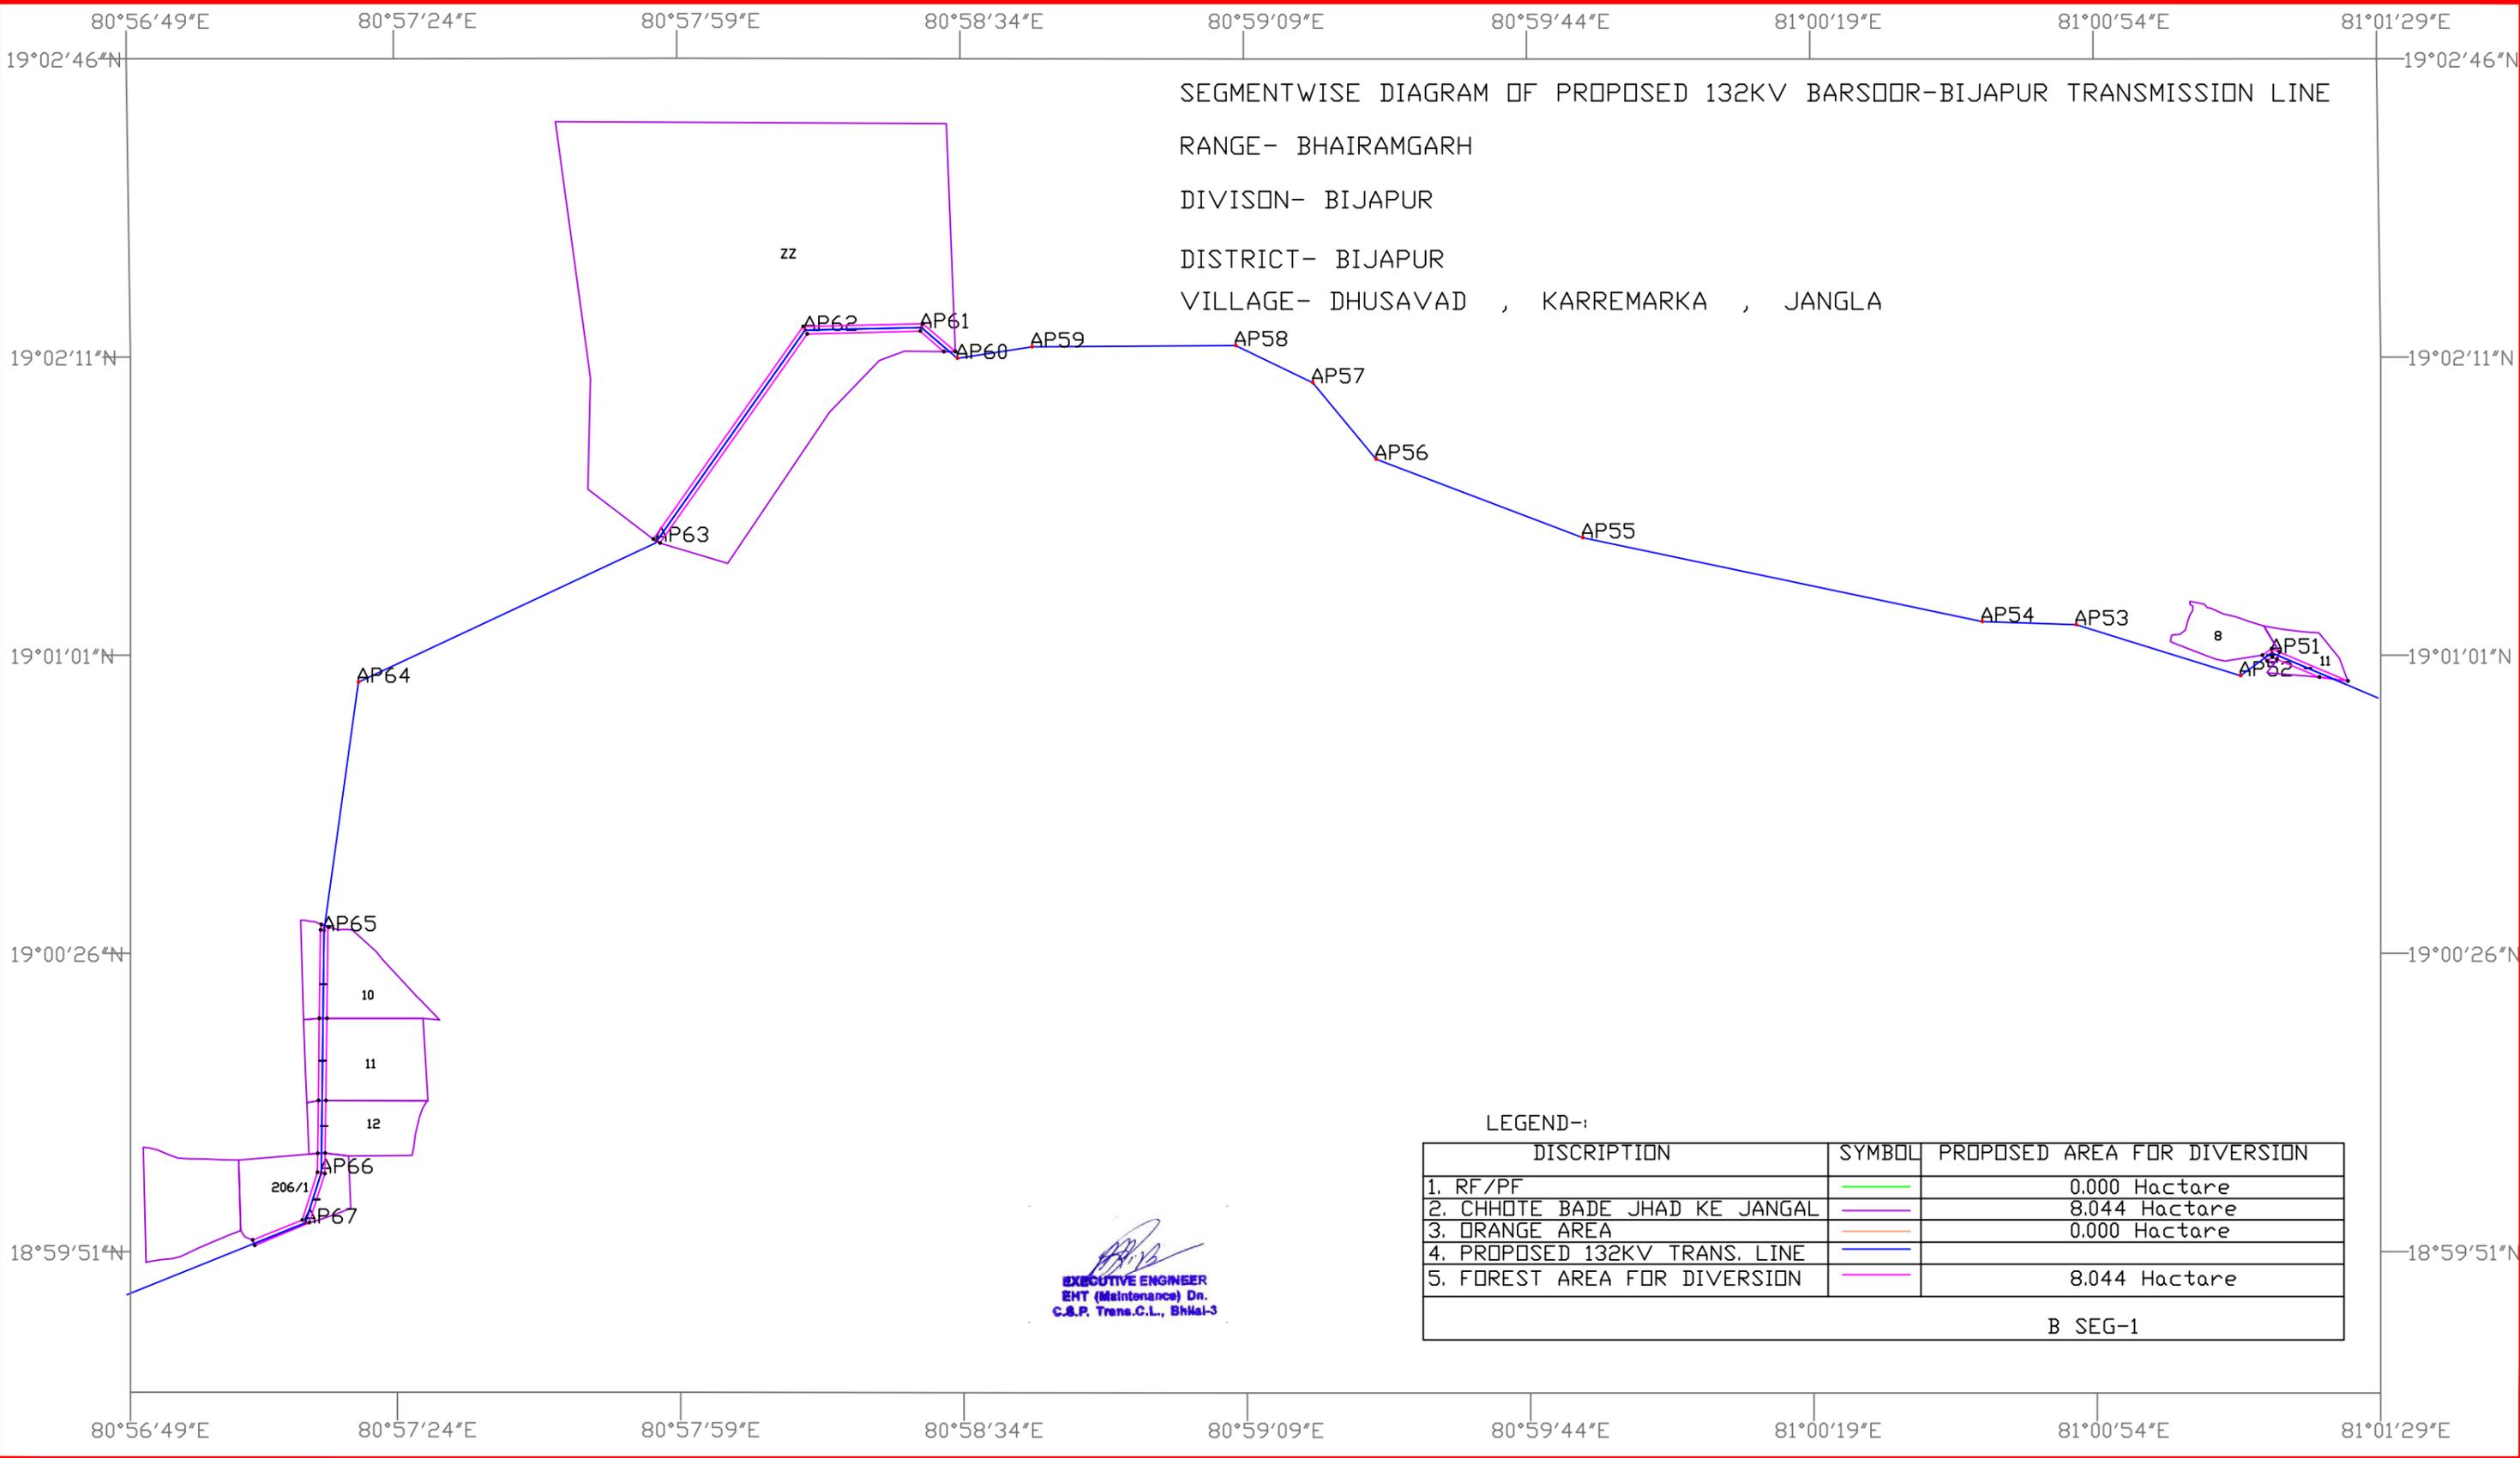


LEGEND-

DISCRIPTION	SYMBOL	PROPOSED AREA FOR DIVERSION
1. RF/PF	—	0.000 Hactare
2. CHHOTE BADE JHAD KE JANGAL	—	8.044 Hactare
3. ORANGE AREA	—	0.000 Hactare
4. PROPOSED 132KV TRANS. LINE	—	
5. FOREST AREA FOR DIVERSION	—	8.044 Hactare
		B SEG-1

[Signature]
 EXECUTIVE ENGINEER
 EHT (Maintenance) Dn.
 C.S.P. Trans.C.L., Bhai-3

SEGMENTWISE DIAGRAM OF PROPOSED 132KV BARSOOR-BIJAPUR TRANSMISSION LINE

RANGE- BIJAPUR
 DIVISION- BIJAPUR
 DISTRICT- BIJAPUR
 VILLAGE- JANGLA , BARDELLA

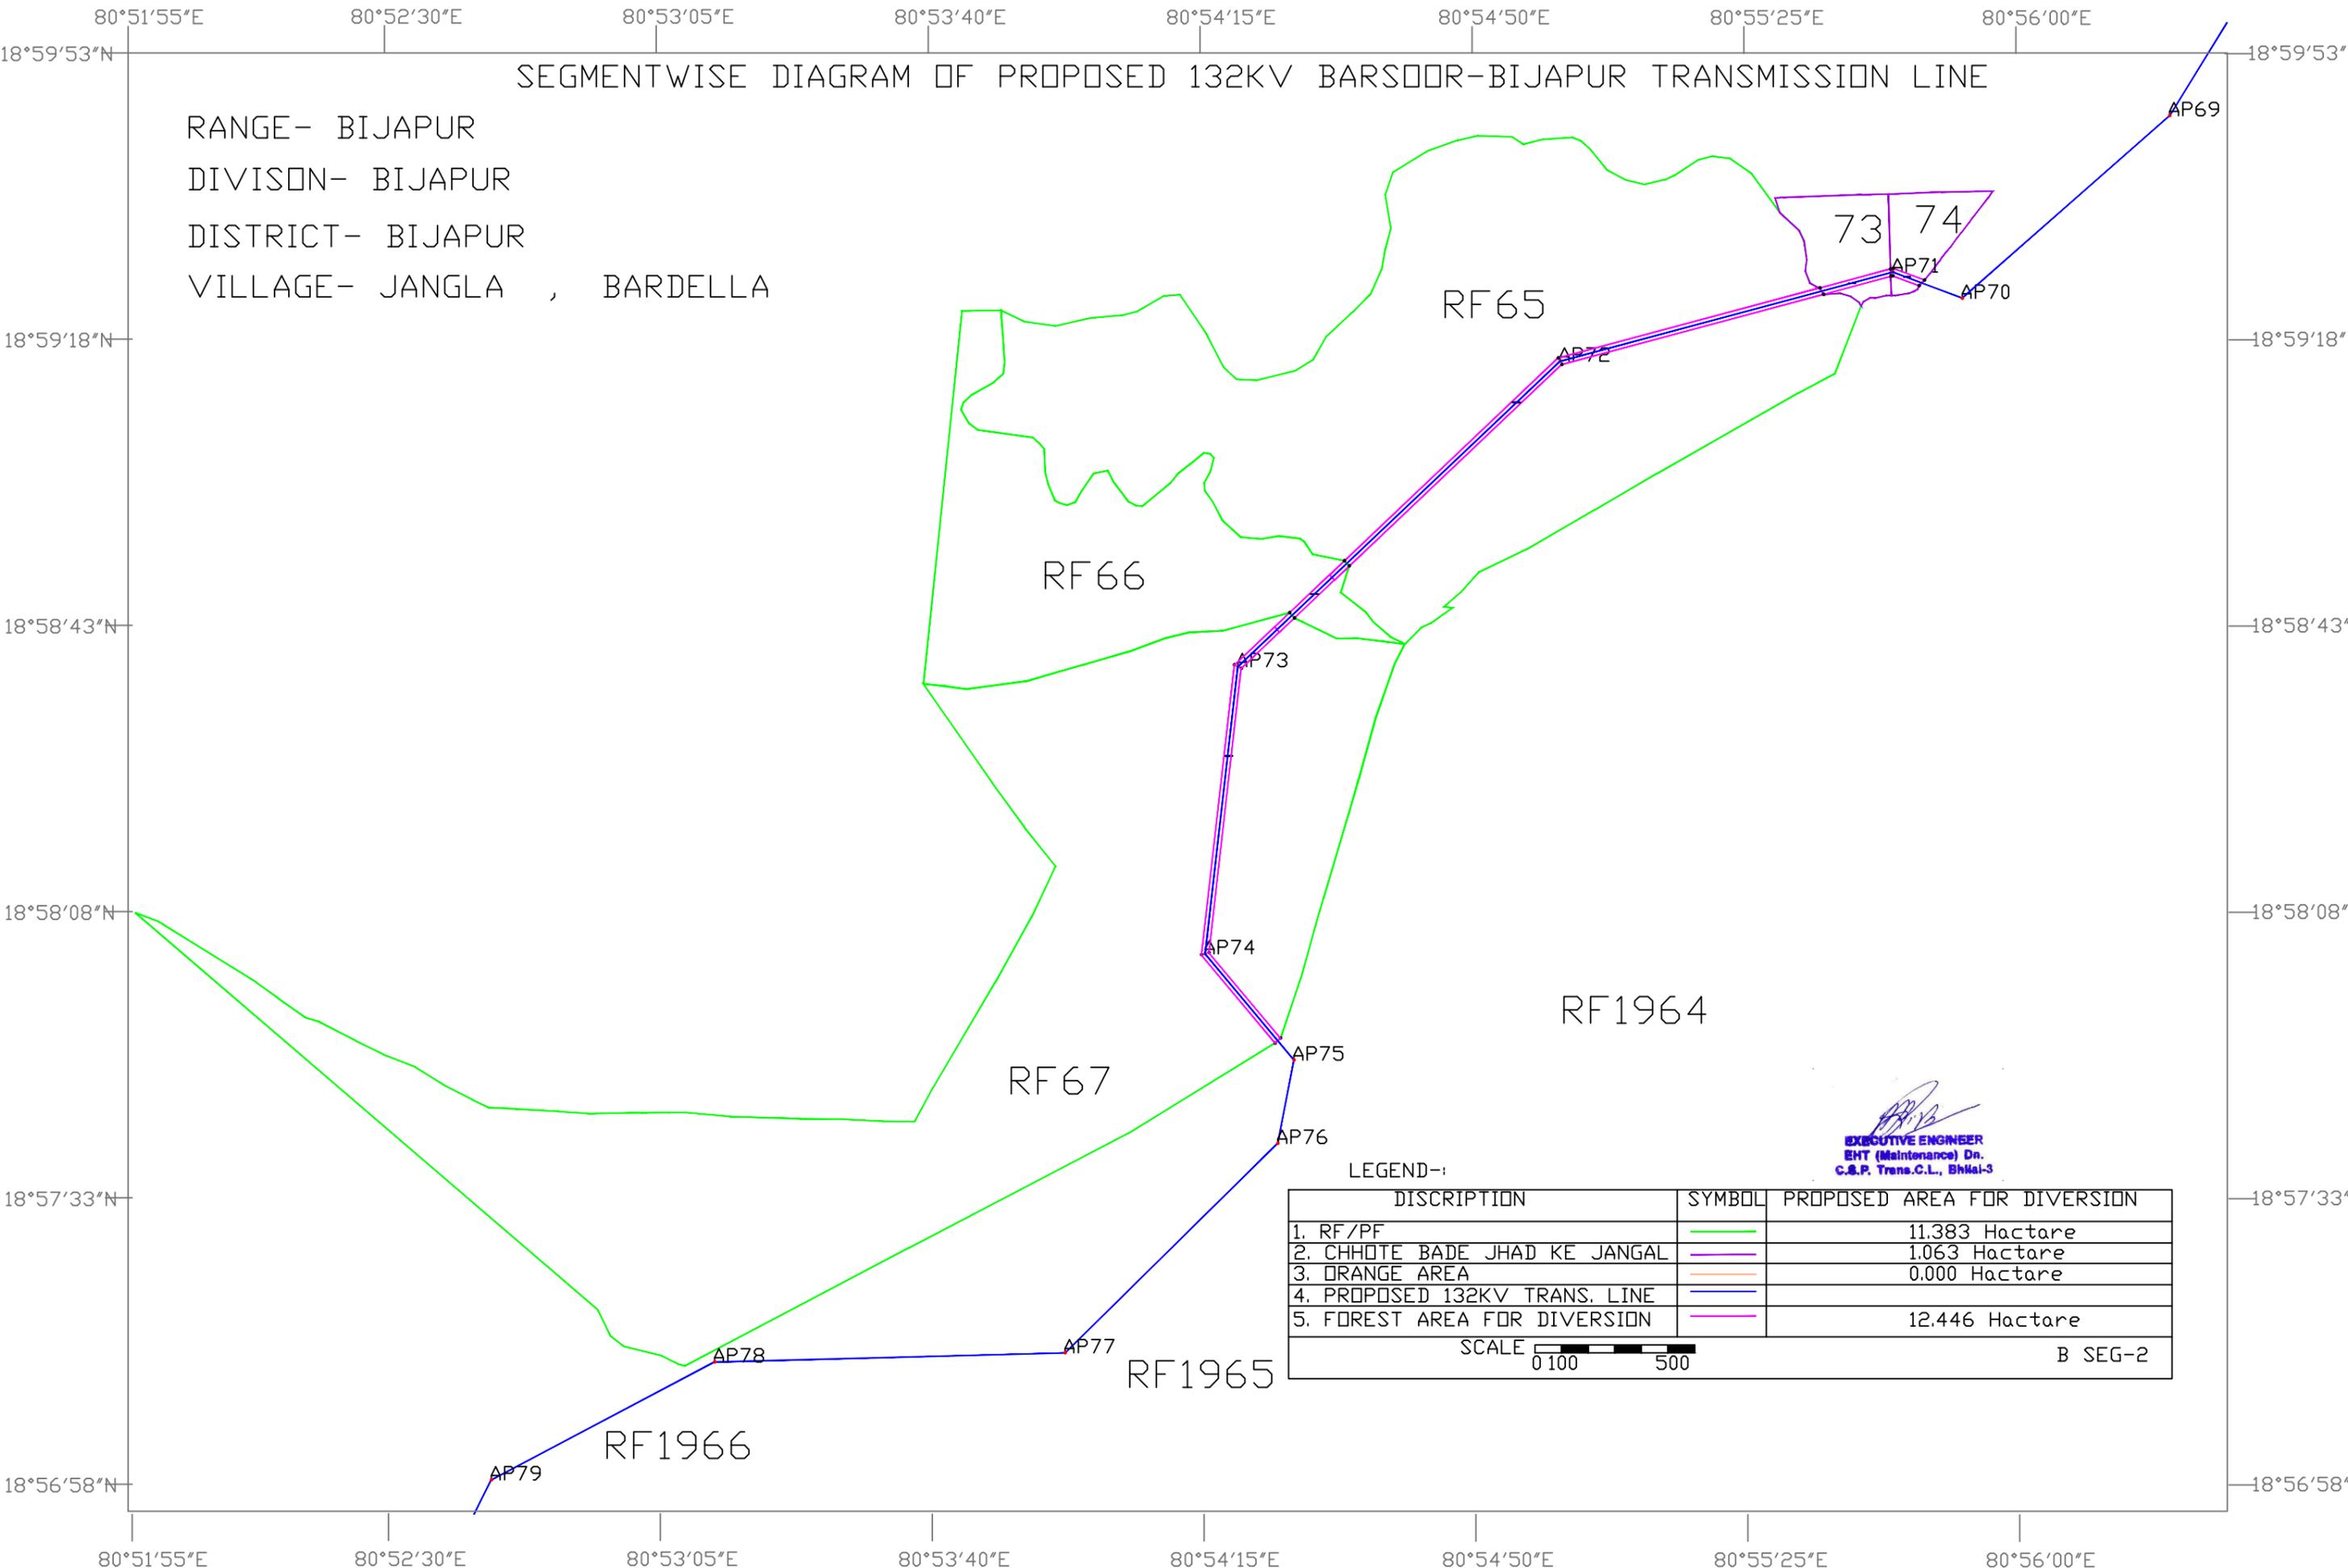

LEGEND:-

DISCRIPTION	SYMBOL	PROPOSED AREA FOR DIVERSION
1. RF/PF		11.383 Hactare
2. CHHOTE BADE JHAD KE JANGAL		1.063 Hactare
3. ORANGE AREA		0.000 Hactare
4. PROPOSED 132KV TRANS. LINE		
5. FOREST AREA FOR DIVERSION		12.446 Hactare



[Signature]
 EXECUTIVE ENGINEER
 EHT (Maintenance) Dn.
 C.S.P. Trans.C.L., Bhdal-3

B SEG-2

SEGMENTWISE DIAGRAM OF PROPOSED 132KV BARSOOR-BIJAPUR TRANSMISSION LINE


RANGE- BIJAPUR
 DIVISION- BIJAPUR
 DISTRICT- BIJAPUR
 VILLAGE- MINGACHAL , NAIMED

LEGEND-:

DISCRIPTION	SYMBOL	PROPOSED AREA FOR DIVERSION
1. RF/PF		0.000 Hactare
2. CHHOTE BADE JHAD KE JANGAL		1.076 Hactare
3. ORANGE AREA		3.345 Hactare
4. PROPOSED 132KV TRANS. LINE		
5. FOREST AREA FOR DIVERSION		4.421 Hactare

SCALE  0 100 500

B SEG-3

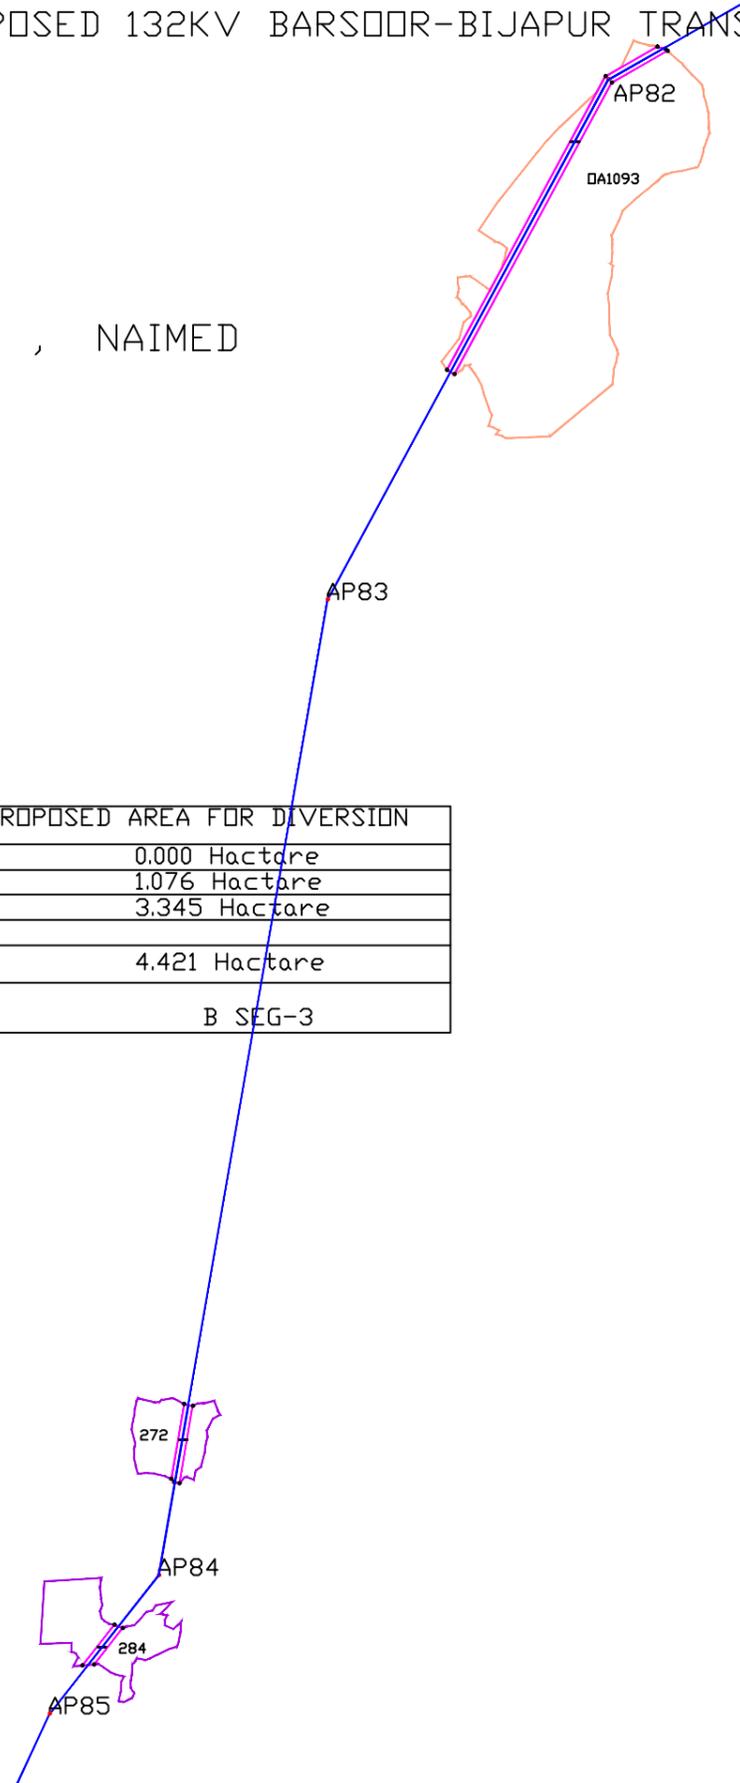



 EXECUTIVE ENGINEER
 EHT (Maintenance) Dn.
 C.S.P. Trans.C.L., Bhal-3

SEGMENTWISE DIAGRAM OF PROPOSED 132KV BARSOOR-BIJAPUR TRANSMISSION LINE


RANGE- BIJAPUR
 DIVISON- BIJAPUR
 DISTRICT- BIJAPUR
 VILLAGE- MUSALUR , NUKKANPAL

LEGEND-:

 DISCRIPTION	SYMBOL	PROPOSED AREA FOR DIVERSION
1. RF/PF		0.000 Hactare
2. CHHOTE BADE JHAD KE JANGAL		2.803 Hactare
3. ORANGE AREA		0.000 Hactare
4. PROPOSED 132KV TRANS. LINE		
5. FOREST AREA FOR DIVERSION		2.803 Hactare

SCALE  0 100 500

B SEG-4

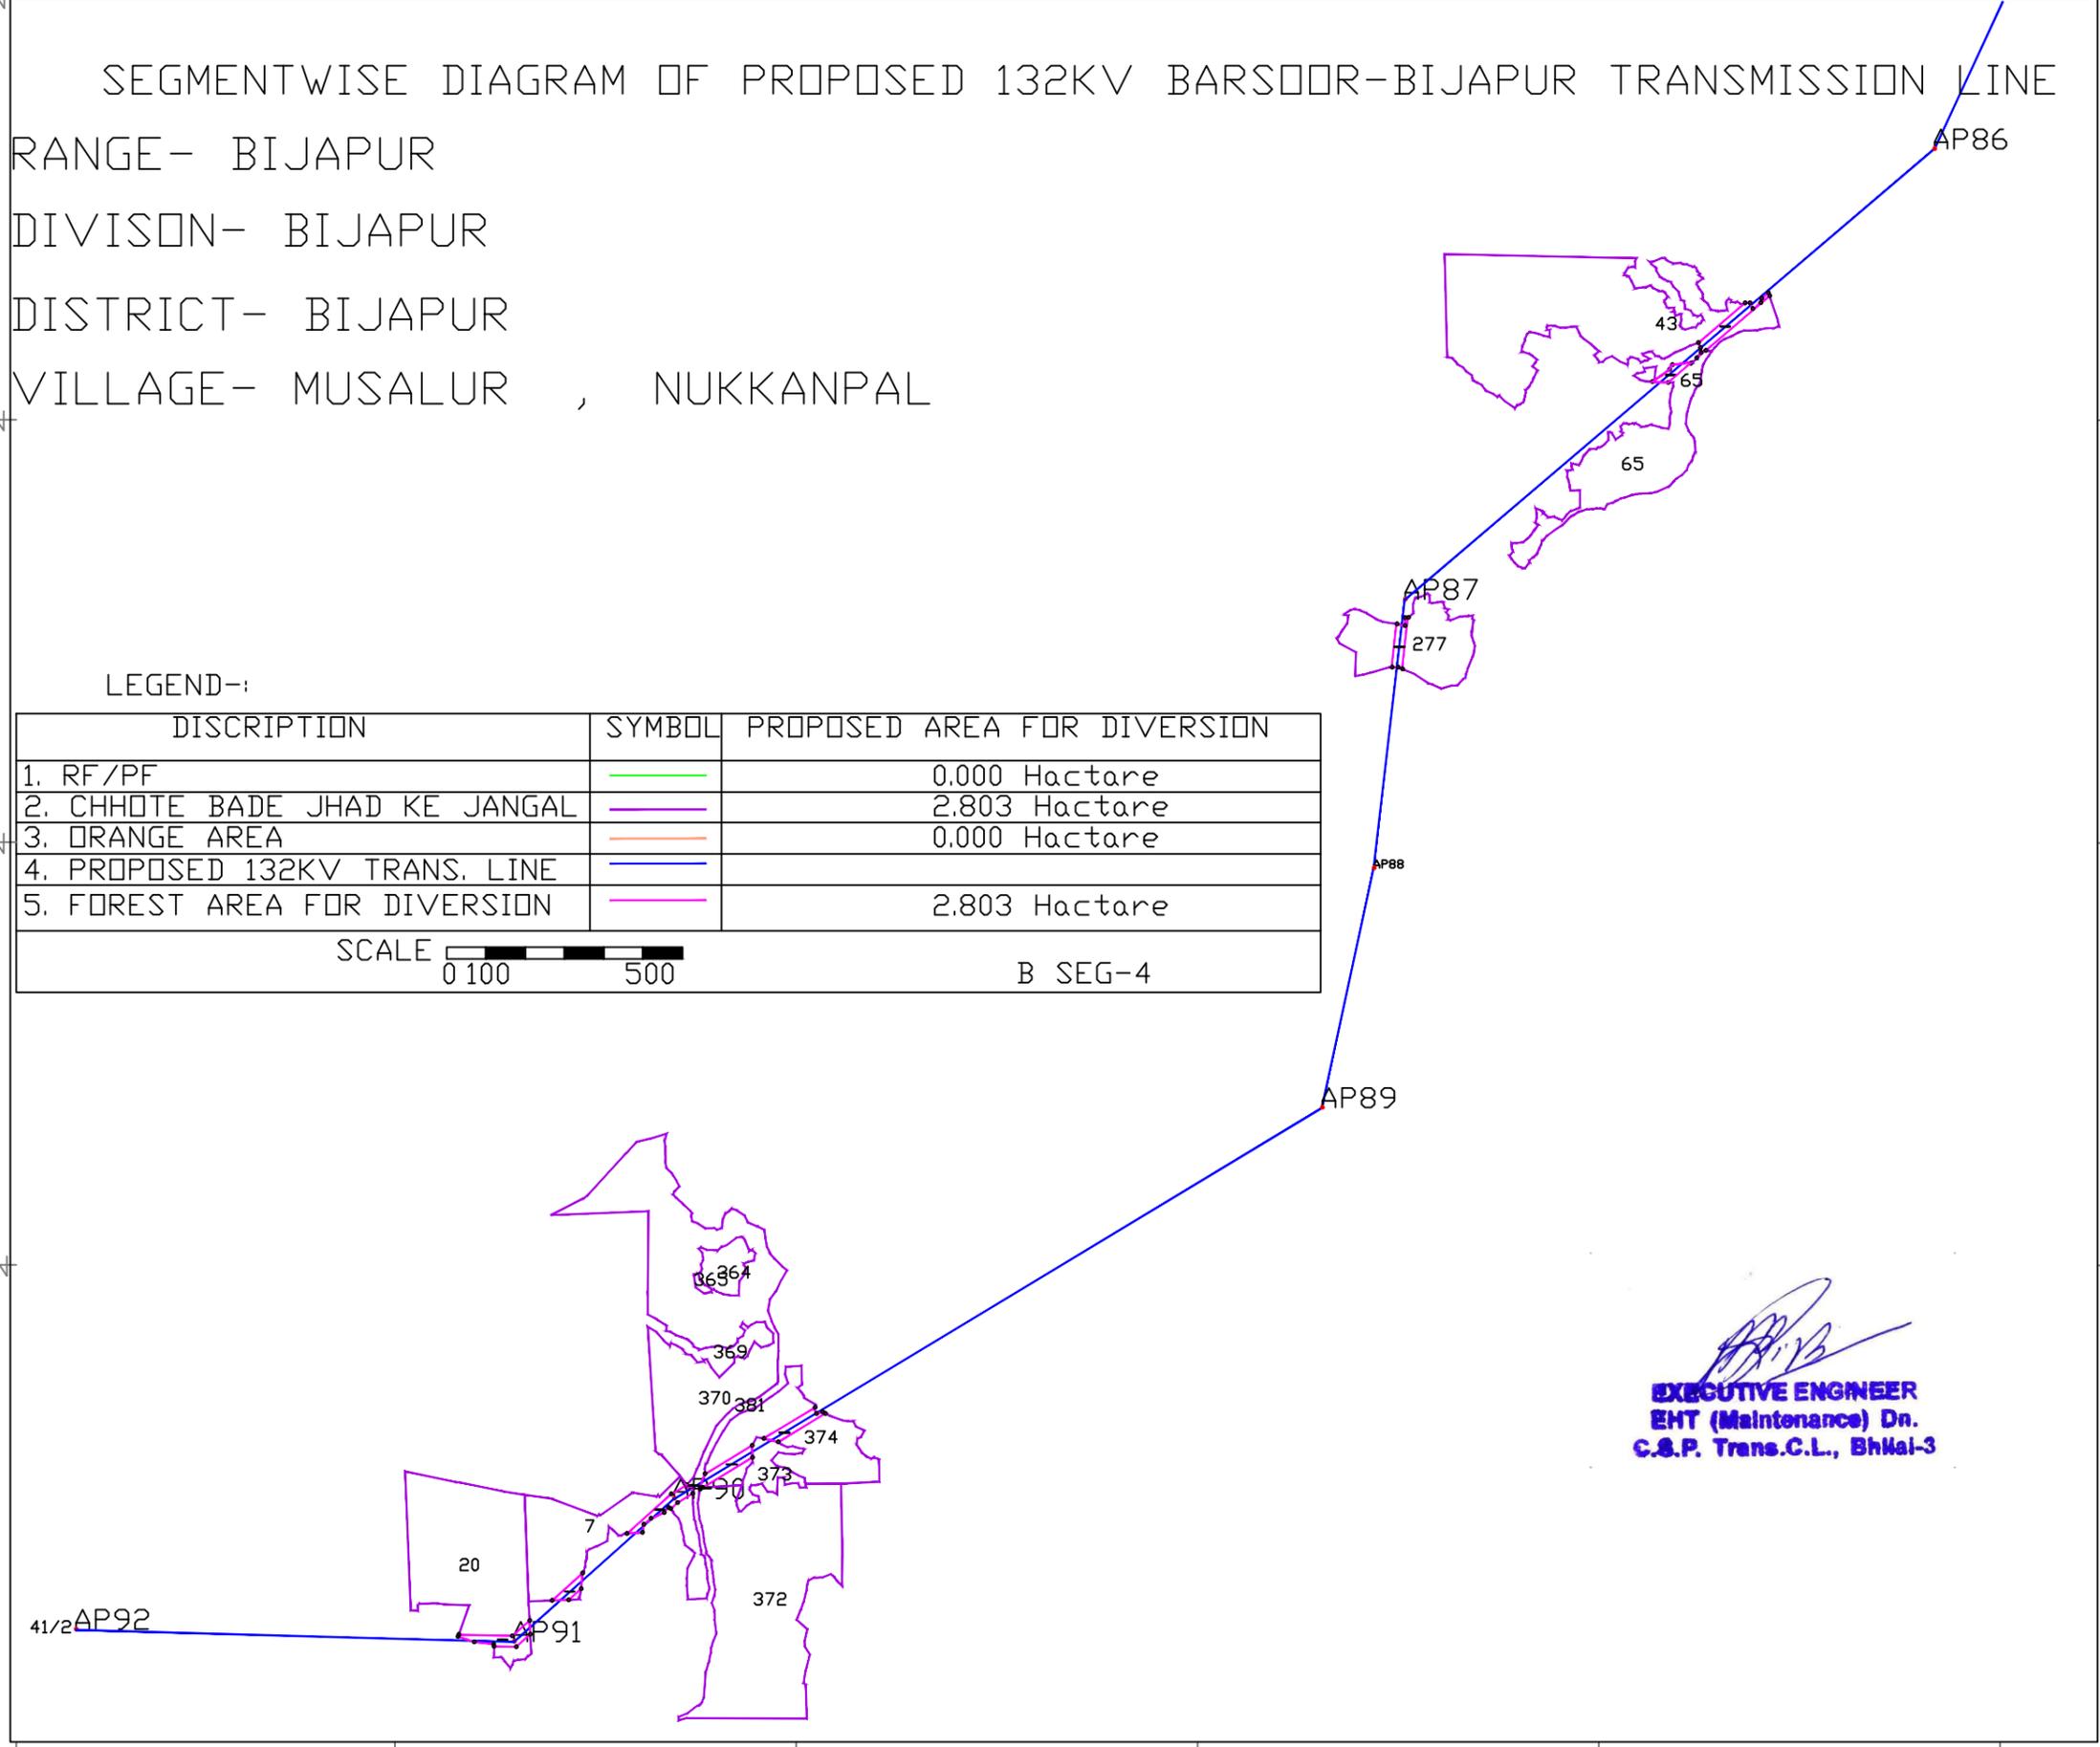


EXECUTIVE ENGINEER
EHT (Maintenance) Dn.
C.S.P. Trans.C.L., Bhalai-3