



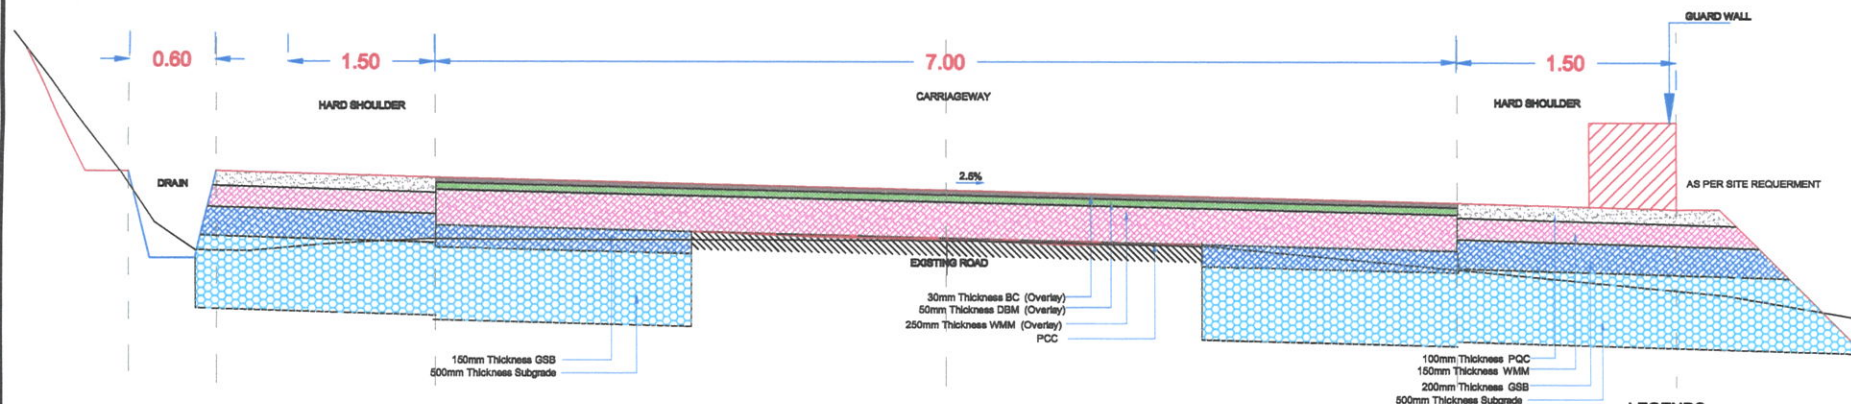


TYPICAL CROSS SECTION-1
OPEN SECTION (EXISTING)

ITEM	SYMBOL
1. BC	
2. DBM	
3. WMM	
4. GSB	
5. PCC	
6. EXISTING ROAD	
7. PQC	
8. SUBGRADE	

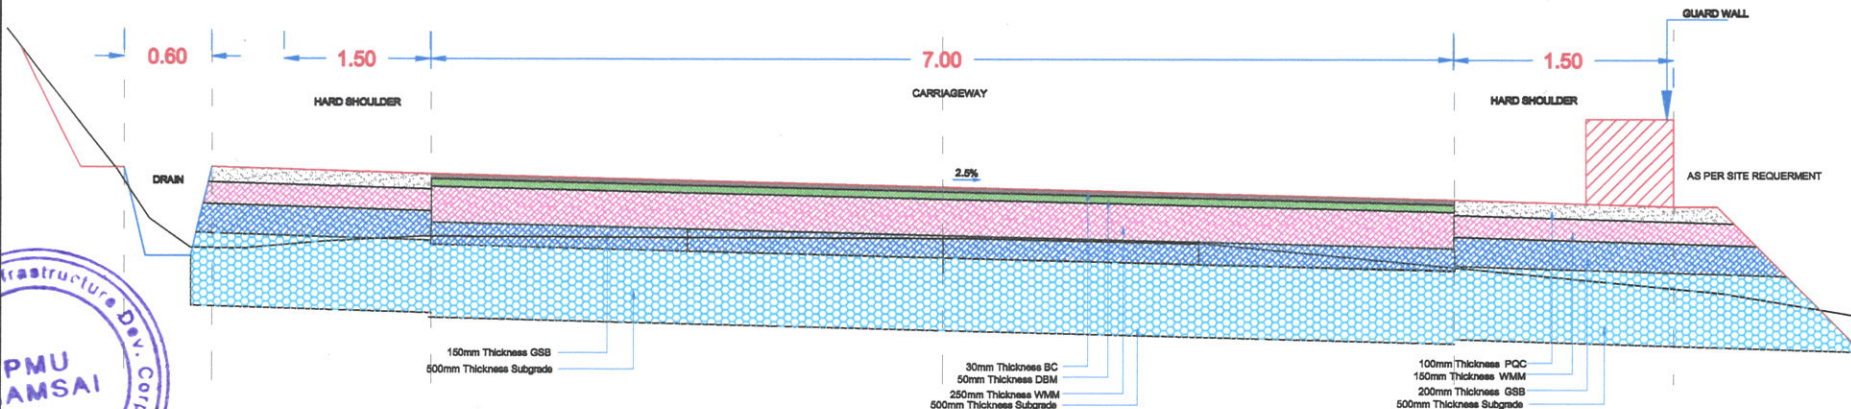

TYPICAL CROSS SECTION-3
OPEN SECTION (REALIGNMENT)

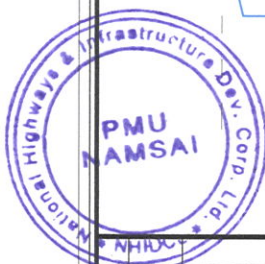

MKD DATE		DESCRIPTION		PREP. CHK. APPD.		DESIGN CONSULTANTS:		CLIENT:		SCALE		TITLE:	
						S.M. CONSULTANTS		NATIONAL HIGHWAYS & INFRASTRUCTURE DEVELOPMENT CORPORATION LTD.		NTS		TYPICAL CROSS SECTION	
						Baleasore / Bhubaneswar / Secunderabad / New Delhi / South Andaman		PROJECT:				DRAWING NO :-	
						Web : http://www.smcindia.com , e-mail: support@smcindia.com		Configuration of Access-Chap-Shoulder/Shoulder from Km. 44.02 to Km 80.97 of Durgam-Chandrapur under SARDAR-NR on Engineering Procurement and Construction mode in the state of Andhra Pradesh.				SHC/HIGHWAY/AP/2223	
						Prep. By L.P.B		Chk. By S.K.S				SHEET	
						Issued By S.N		Date SEP-2020				SIZE	
								Rev. No. 00				A3	

© S.M. CONSULTANTS. All rights reserved. No part of this document may be reproduced without written permission of S.M. CONSULTANTS.