
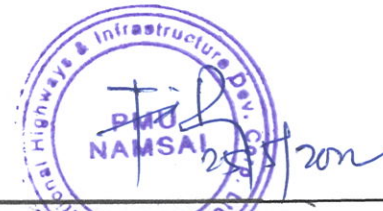


DEMWE

HAYULIANG

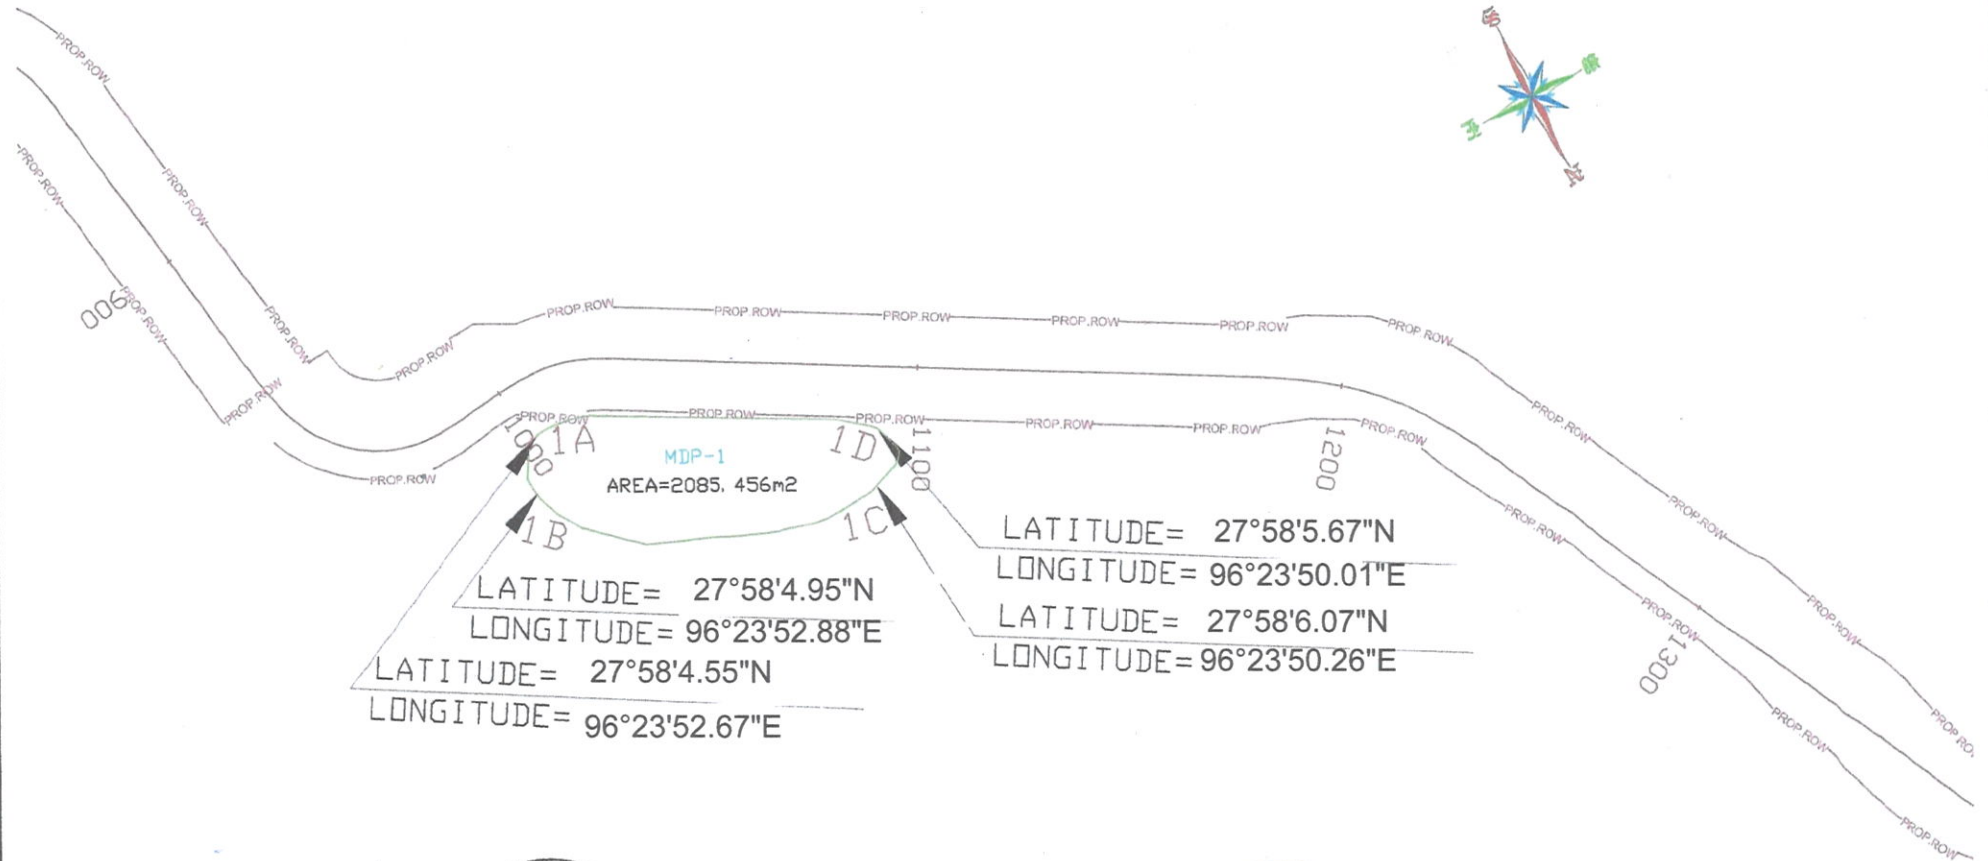

<table><tr><td colspan="2">DESCRIPTION</td></tr><tr><td>REVISIONS</td></tr></table>		DESCRIPTION		REVISIONS	<table><tr><td colspan="2">DESIGN CONSULTANTS</td></tr><tr><td></td><td>S.M. CONSULTANTS Balasore / Bhubaneswar / Secunderabad / New Delhi / South Andaman Web : http://www.smcindia.com , e-mail: support@smcindia.com</td></tr><tr><td>Prep. By</td><td>Chk. By</td></tr><tr><td>R.B</td><td>S.K.S</td></tr></table>		DESIGN CONSULTANTS			S.M. CONSULTANTS Balasore / Bhubaneswar / Secunderabad / New Delhi / South Andaman Web : http://www.smcindia.com , e-mail: support@smcindia.com	Prep. By	Chk. By	R.B	S.K.S	<table><tr><td colspan="2">CLIENT :</td></tr><tr><td></td><td>NATIONAL HIGHWAYS & INFRASTRUCTURE DEVELOPMENT CORPORATION LTD.</td></tr><tr><td colspan="2">PROJECT :</td></tr><tr><td colspan="2">Consultancy Services for Carrying out Feasibility Study, Preparation of Detailed Project Report and Providing Pre-Construction Services in respect of Two Lining with paved shoulder NH configuration of Arrow-Khupa-Hayuliang Section of Demwe Hawaii Road under SARDP-NE on Engineering, Procurement and Construction mode in the state of Arunachal Pradesh.</td></tr></table>		CLIENT :			NATIONAL HIGHWAYS & INFRASTRUCTURE DEVELOPMENT CORPORATION LTD.	PROJECT :		Consultancy Services for Carrying out Feasibility Study, Preparation of Detailed Project Report and Providing Pre-Construction Services in respect of Two Lining with paved shoulder NH configuration of Arrow-Khupa-Hayuliang Section of Demwe Hawaii Road under SARDP-NE on Engineering, Procurement and Construction mode in the state of Arunachal Pradesh.		<table><tr><td colspan="2">SCALE</td></tr><tr><td colspan="2">H.SCALE-1:1500</td></tr></table>		SCALE		H.SCALE-1:1500		<table><tr><td colspan="2">TITLE :</td></tr><tr><td colspan="2">MUCK 1</td></tr><tr><td>JOB NO : - SMCHIGHWAY/AP/2223</td><td>SIZE A3</td></tr></table>		TITLE :		MUCK 1		JOB NO : - SMCHIGHWAY/AP/2223	SIZE A3
		DESCRIPTION																																				
REVISIONS																																						
DESIGN CONSULTANTS																																						
	S.M. CONSULTANTS Balasore / Bhubaneswar / Secunderabad / New Delhi / South Andaman Web : http://www.smcindia.com , e-mail: support@smcindia.com																																					
Prep. By	Chk. By																																					
R.B	S.K.S																																					
CLIENT :																																						
	NATIONAL HIGHWAYS & INFRASTRUCTURE DEVELOPMENT CORPORATION LTD.																																					
PROJECT :																																						
Consultancy Services for Carrying out Feasibility Study, Preparation of Detailed Project Report and Providing Pre-Construction Services in respect of Two Lining with paved shoulder NH configuration of Arrow-Khupa-Hayuliang Section of Demwe Hawaii Road under SARDP-NE on Engineering, Procurement and Construction mode in the state of Arunachal Pradesh.																																						
SCALE																																						
H.SCALE-1:1500																																						
TITLE :																																						
MUCK 1																																						
JOB NO : - SMCHIGHWAY/AP/2223	SIZE A3																																					