

कार्यालय कलेक्टर (आदिवासी विकास) कोरबा, जिला-कोरबा (छत्तीसगढ़)

क्रमांक/वन अधि./दि. एवं बा. विद्या./2018-19/659

कोरबा दिनांक 24.05.2018

प्रति,


वनमण्डलाधिकारी,

कटघोरा, जिला-कोरबा (छ.ग.)

विषय :- लेआउट नक्शा एवं स्टीमेट प्रस्तुत करने बाबत।

विषयांतर्गत दिव्यांग एवं बालिका विद्यालय स्याहीमुड़ी (कोरबा नगरीय क्षेत्र) विकासखण्ड कटघोरा, जिला-कोरबा (छ.ग.) की स्थापना हेतु वन संरक्षण अधिनियम 1980 के अंतर्गत गैर वानिकी कार्य के लिये व्यपवर्तन हेतु प्रस्तावित भूमि ग्राम स्याहीमुड़ी (कोरबा नगरीय क्षेत्र) में कक्ष क्रमांक पी - 533 भूमि का कुल रकबा 4.340 हेक्टेयर पंजीयन में निर्माण हेतु लेआउट नक्शा एवं स्टीमेट की साफ्ट एवं हार्ड कापी व्यपवर्तन की अग्रिम कार्यवाही हेतु सादर सम्प्रेषित है।

संलग्न :- उपरोक्तानुसार 02 लेआउट नक्शा एवं एक स्टीमेट की प्रति।

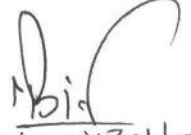
(श्रीकांत दुबे)
सहायक आयुक्त
आदिवासी विकास कोरबा (छ.ग.)

GIRLS SCHOOL & 100 SEATER DISABLE SCHOOL AT SYAHIMUDI BLOCK

[illegible]


Assistant Engineer
C. G. Housing Board
Sub Dn.-KORBA (C.G.)

सहायक आयुक्त
आदिवासी विकास कोरबा
जिला - कोरबा (छ.ग.)

PRODUCED BY AN AUTODESK EDUCATIONAL PRODUCT

PRODUCED BY AN AUTODESK EDUCATIONAL PRODUCT

PRODUCED BY AN AUTODESK EDUCATIONAL PRODUCT

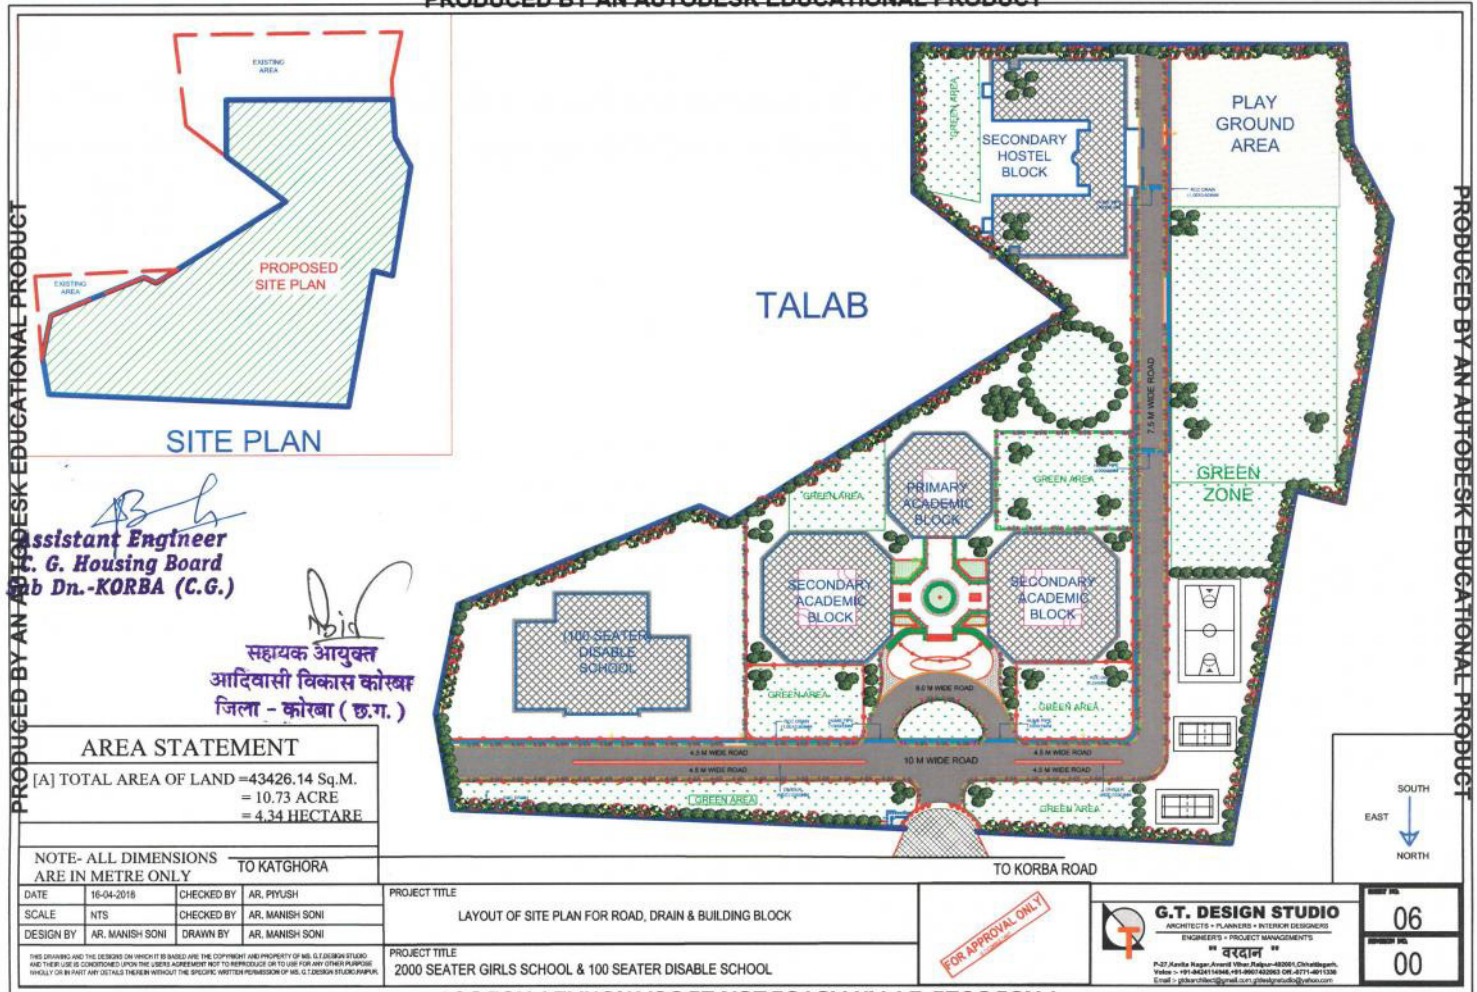

PRODUCED BY AN AUTODESK EDUCATIONAL PRODUCT

Assistant Engineer
G. Housing Board
Dn. KORBA (C.G.)

सहायक आयुक्त
आदिवासी विकास कोष
जिला - कोरबा (छ.ग.)

AREA STATEMENT

[A] TOTAL AREA OF LAND = 43426.14 Sq.M.
= 10.73 ACRE
= 4.34 HECTARE

NOTE- ALL DIMENSIONS
ARE IN METRE ONLY

DATE 16-04-2018 CHECKED BY AR. PIYUSH
SCALE NTS CHECKED BY AR. MANISH SONI
DESIGN BY AR. MANISH SONI DRAWN BY AR. MANISH SONI

THIS DRAWING AND THE DESIGNS ON WHICH IT IS BASED ARE THE COPYRIGHT AND PROPERTY OF M/S. G.T. DESIGN STUDIO.
AND THEIR USE IS CONDITIONED UPON THE USER'S AGREEMENT NOT TO REPRODUCE OR TO USE FOR ANY OTHER PURPOSE
WHOLLY OR IN PART ANY DETAILS THEREIN WITHOUT THE SPECIFIC WRITTEN PERMISSION OF M/S. G.T. DESIGN STUDIO.

PROJECT TITLE
LAYOUT OF SITE PLAN FOR ROAD, DRAIN & BUILDING BLOCK

PROJECT TITLE
2000 SEATER GIRLS SCHOOL & 100 SEATER DISABLE SCHOOL

FOR APPROVAL ONLY

G.T. DESIGN STUDIO
ARCHITECTS • PLANNERS • INTERIOR DESIGNERS
ENGINEERS • PROJECT MANAGER
"वरदान"
P-27, Janta Nagar, Anant Nagar, Raipur-492001 (Chhattisgarh)
India • P: 0942415446, 91-9807432963 OR 0771-4011330
Email: gtdesignstudio@gmail.com, gtdesignstudio@yahoo.com

06
00