


**LAYOUT PLAN FOR CONSTRUCTION OF ROAD FROM NAND TO SAR SABAL,
UNDER 'NABARD', PWD(R&B) DIVISION KATHUA, DISTRICT KATHUA.**

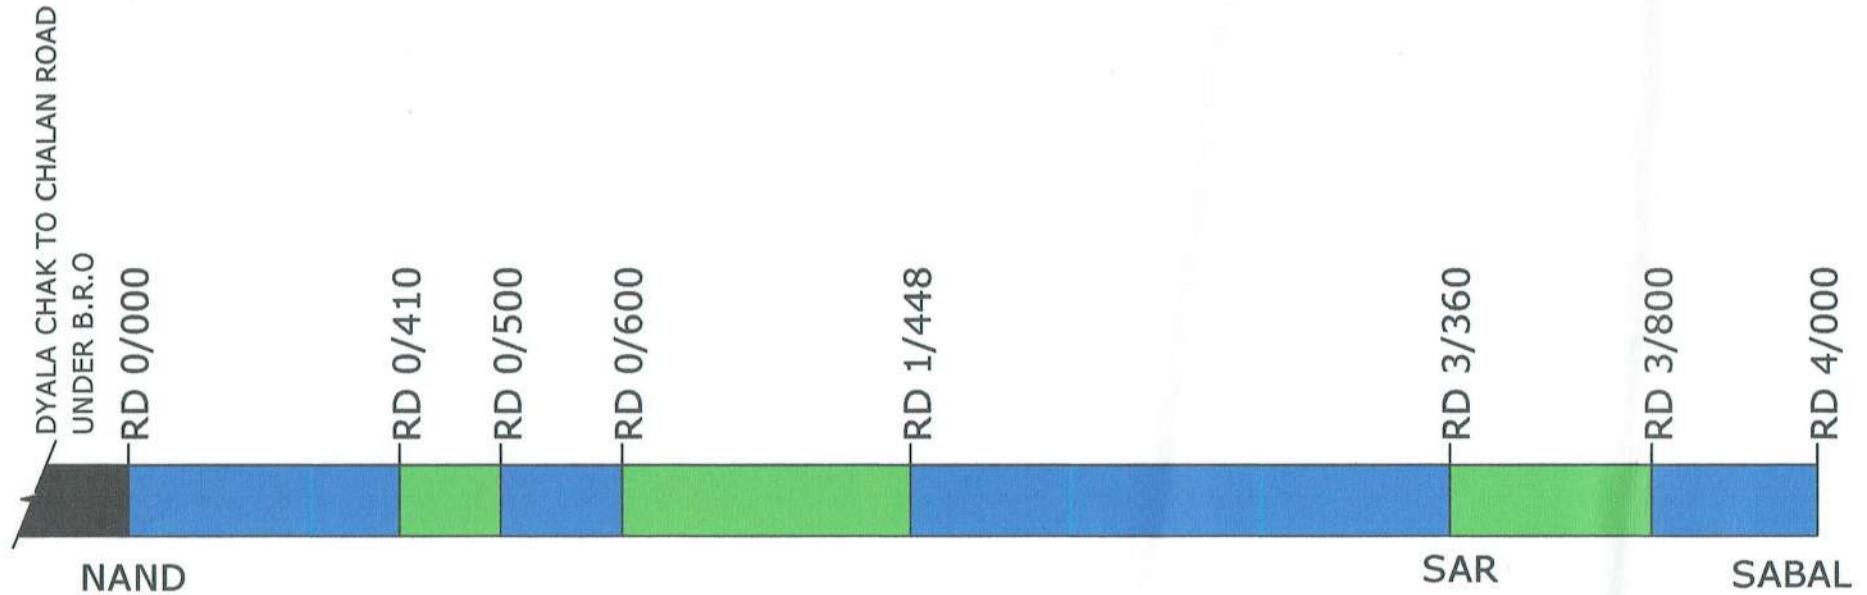

Narinder Singh
 S.E.
 Executive Engineer
 P.W.D. (R&B) Div.
 Kathua

FOREST AREA DETAILS

AREA DETAIL OF ROAD	LENGTH X WIDTH	AREA
RD 0/410 TO 0/500	90M X 9M	810 M ²
RD 0/600 TO 1/448	848M X 9M	7632 M ²
RD 3/360 TO 3/800	440M X 9M	3960 M ²
TOTAL AREA		12402 M² OR 1.24 HECTARE

LEGEND:-

1.	FOREST LAND (9M Wide)	
2.	PRIVATE LAND	
3.	OTHER ROAD	