

KEY PLAN
(SCALE - 1:6000)

- GENERAL NOTES :-
1. ALL DIMENSIONS ARE IN MM AND LEVELS IN METRES UNLESS OTHERWISE STATED
 2. NO SMOKING SIGN SHALL BE DISPLAYED AT PROMINENT LOCATION. THE LICENSED PREMISES SHALL BE DISPLAYED ONLY FOR THE PURPOSE FOR WHICH IT IS LICENSED FOR
 3. IN THE BUFFER ZONE NO HEDGE AND PLANT SHALL BE TALLER THAN 0.8M
 4. CERTIFIED THAT ALL APPLICABLE NORMS AND REQUIREMENTS AS PER IRC-188 WITH LATEST AMENDMENT WILL BE COMPLIED WITH.
 5. GROUND WATER RECHARGING SYSTEM IS TO BE IMPLEMENTED AT SITE IN CASE IF LINED DRAINS UP TO NATURAL COURSE OR NEARBY CULVERT IS NOT AVAILABLE

- SPECIAL NOTES FOR EV CHARGING :-
1. APPROVED TYPE HYDROCARBON DETECTORS SHALL BE PROVIDED TO CUT OFF POWER SUPPLY IN CASE HYDROCARBON VAPORS ARE DETECTED IN THE VICINITY OF THE FACILITY.
 2. THE VEHICLE (S) UNDER ELECTRICAL CHARGING SHALL BE KEPT IN DRIVE OUT POSITION.
 3. THE CHARGING OPERATION SHALL BE CARRIED OUT UNDER DIRECT SUPERVISION OF SKILLED & TRAINED PERSONNEL AND WHILE CHARGING THE VEHICLE IS A CHARGING UNIT (EV) SHALL NOT BE LEFT UNATTENDED.
 4. IN THE CHARGING BAY ADDITIONAL VEHICLE(S) SHALL NOT PARKED WAITING FOR THE NEXT TURN OF CHARGING
 5. ADEQUATE & DESIGNATED FIRE FIGHTING FACILITIES SHALL BE PROVIDED AT ELECTRICAL CHARGING POINTS.
 6. ALL THE SERVICE STATION STAFF / OPERATOR SHALL ALSO BE GIVEN SAFETY TRAINING REGARDING THE VEHICLE ELECTRICAL CHARGING OPERATIONS.

ABBREVIATIONS :-

FGL	- FINISHED GROUND LEVEL
NGL	- NATURAL GROUND LEVEL
RCC	- REINFORCED CEMENT CONCRETE
PCC	- PLAIN CEMENT CONCRETE
E1 / E2	- ENTRY / EXIT SIGN
Y	- YARD LIGHT POLE
HDPE	- HIGH-DENSITY POLYETHYLENE
DW / SW	- DOUBLE WALL / SINGLE WALL
CWS	- OIL WATER SEPARATOR
FRP	- FIBREGLASS REINFORCED PLASTIC
RO	- RETAIL OUTLET
CCTV	- CLOSED CIRCUIT TELEVISION
EV	- ELECTRIC VEHICLE

- FUEL DISPENSER TYPES :-
- H1 - DIESEL 120 L/MIN.
 - H - DIESEL (GV'S) 80 L/MIN.
 - h - DIESEL (CARS & LV'S) 40 L/MIN.
 - m - MOTOR SPIRIT (UNLEADED) 40 L/MIN.
 - MPD - MULTI PRODUCT DISPENSER

- FLOORING LEGEND :-
- GREEN BELT
 - INTERLOCKING PAVEMENT BLOCK

AREA OF TOTAL PLOT : 3844 sqm
AREA OF SALES BUILDING : 59 sqm
AREA OF PREFAB CANOPY : 194 sqm



SITE INFORMATION

PLOT NO.	-	VILLAGE	NAGLA MURLI
DAG/SUR NO.	03421-22	POST OFFICE	NAGLA SHANDAR
KHASRA NO.	396,397	POLICE STATION	NARKH
KHATAUNI NO.	00374.00376	NEAREST RAILWAY STATION	TUNDLA
KILLA NO.	-	TALUKA (TEHSIL)	TUNDLA
HALKA	-	DISTRICT	FIROZABAD
MOUZA	-	STATE	UTTAR PRADESH
		PIN CODE	283204


TOILET BLOCK AREA

1. LADIES/BARRIER FREE TOILET	: 5.24 M ²
2. GENTS TOILET	: 2.50 M ²
3. URINAL	: 3.63 M ²
TOTAL AREA (CARPET)	: 11.37 M ²
OVERALL AREA	: 15.46 M ²


MAUZA PLAN
(ALL NUMBERS SHOWN IN A PLOT INDICATE KHASRA NO.)
SCALE : NTS

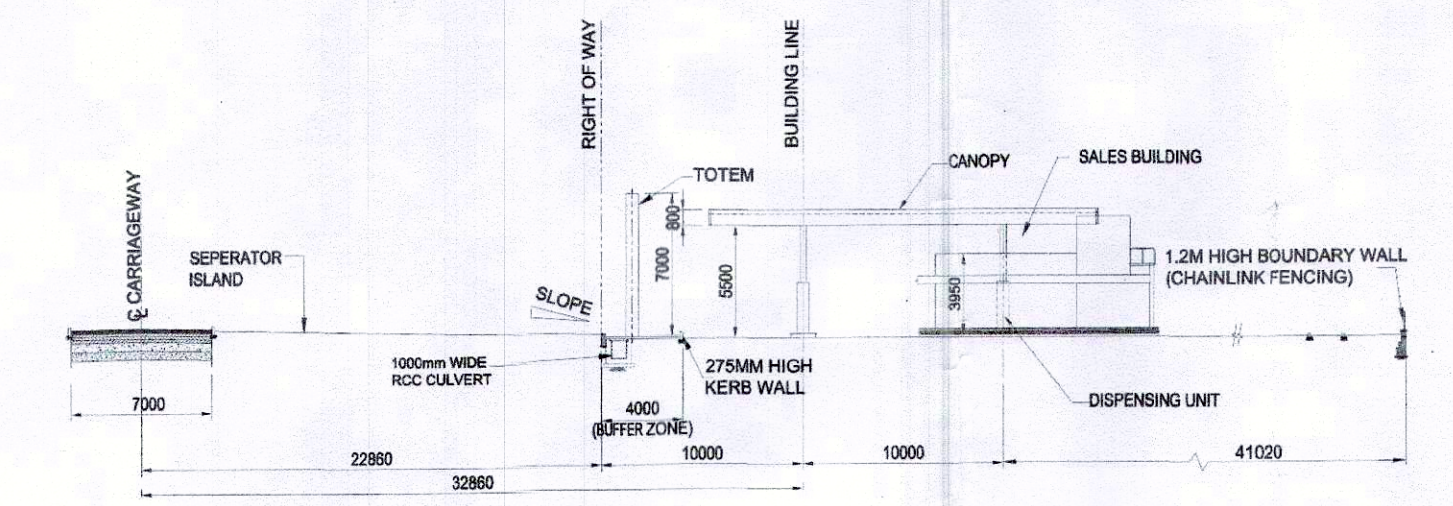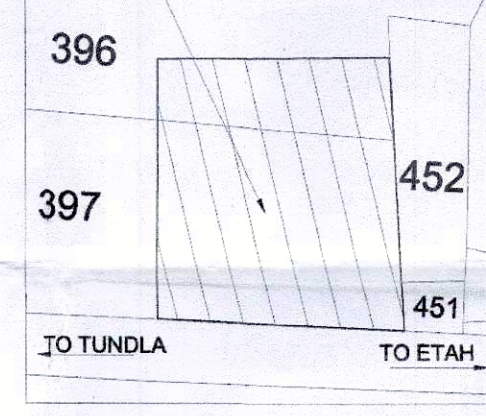


ELEVATION OF RETAIL OUTLET
SCALE - 1:200

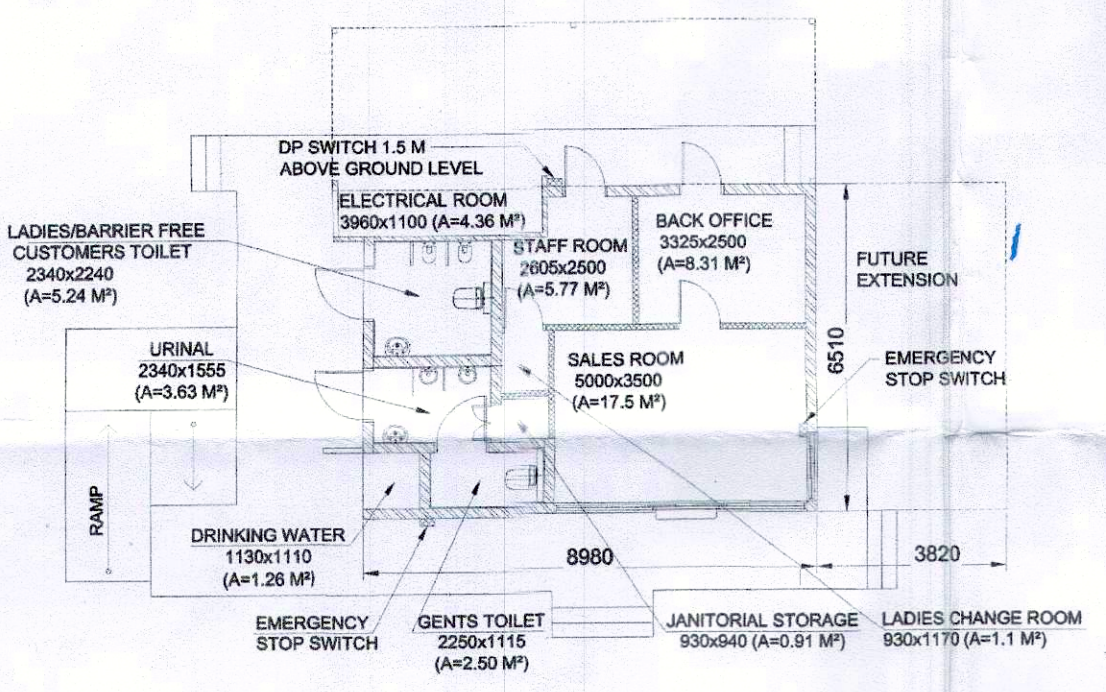


SALES BUILDING PLAN
SCALE - 1:100

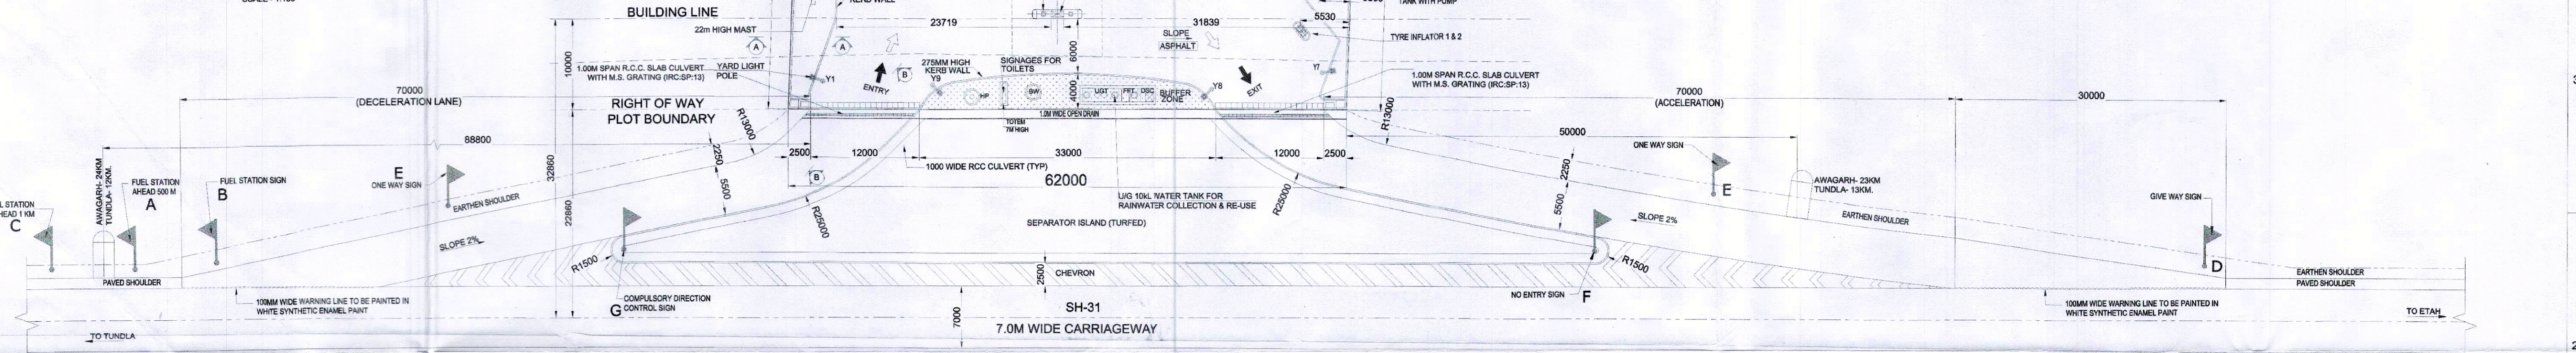


PLAN LAYOUT OF RETAIL OUTLET

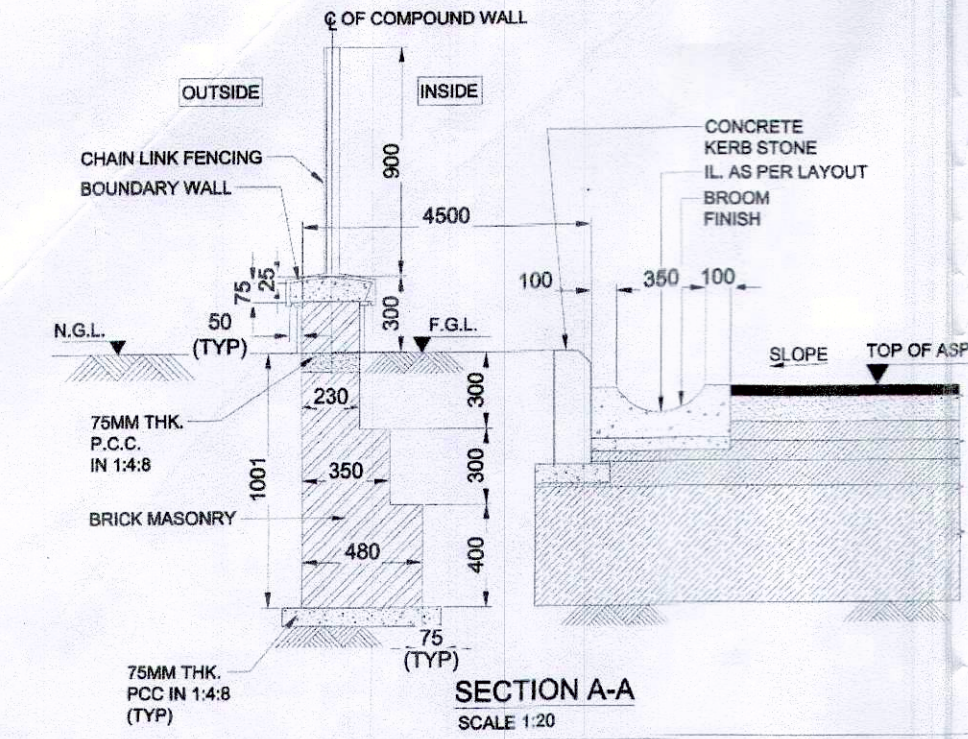


SECTION A-A
SCALE 1:20

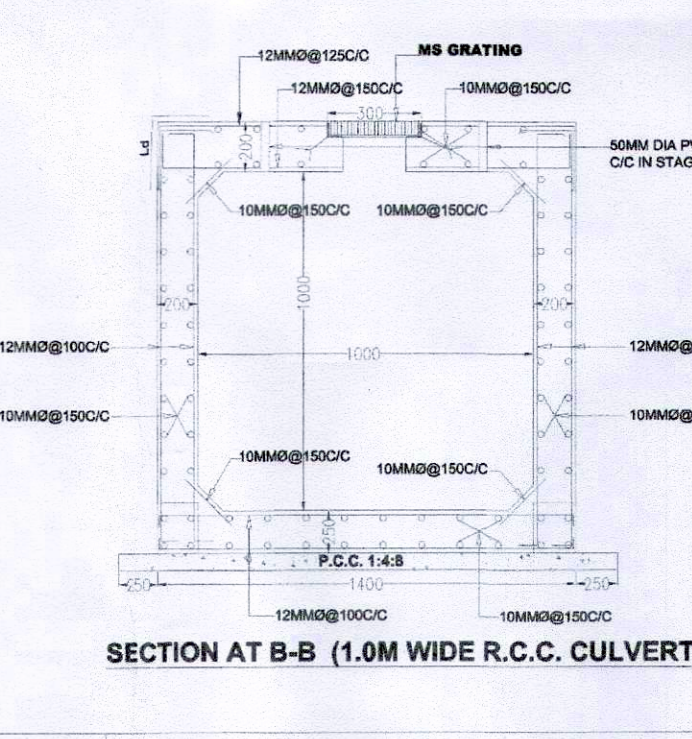


SECTION AT B-B (1.0M WIDE R.C.C. CULVERT)

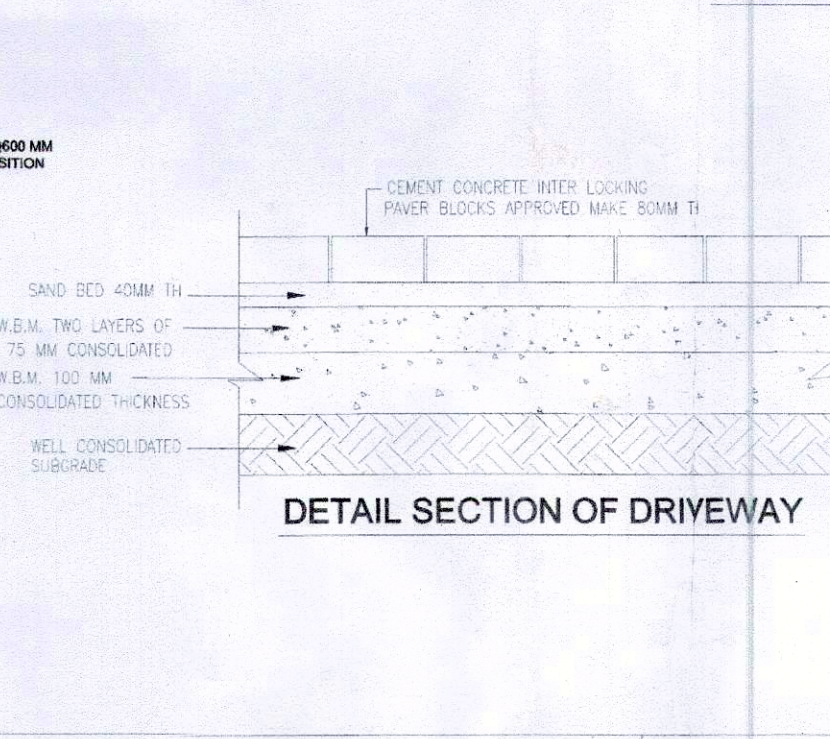

DETAIL SECTION OF DRIVEWAY

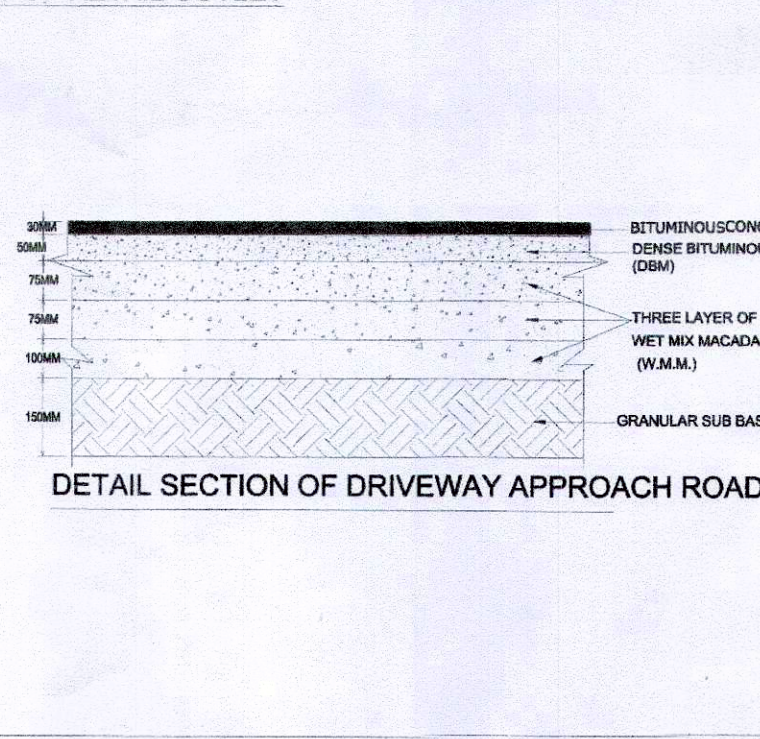

DETAIL SECTION OF DRIVEWAY APPROACH ROAD

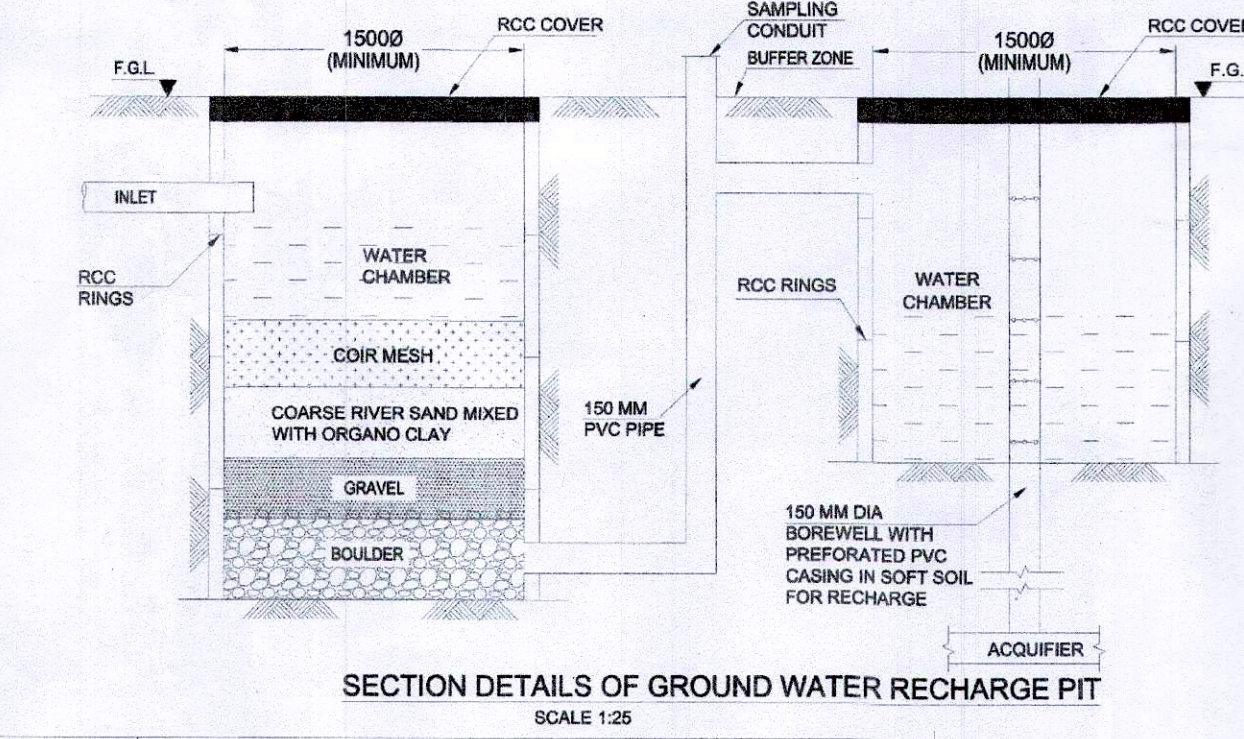

SECTION DETAILS OF GROUND WATER RECHARGE PIT
SCALE 1:25

Reliance BP Mobility Limited

NRO PHASE-IV : UWF154 (TUNDLA EXIT ETAP)

KHASRA NO : 396,397 ON : SH-31 NEAR MILE STONE : 12

VILLAGE : NAGLA MURLI TALUKA/TEHSIL : TUNDLA

DISTRICT : FIROZABAD STATE : UTTAR PRADESH

LAYOUT OF RETAIL OUTLET

PROJECT NO : UWF154-D3-F00-P3-04-00

DATE : 00