


GPS MAP FOR CONSTRUCTION OF ROAD MIAN NAGRI TO MALASH MOHALL
UNDER PWD(R&B) DIVISION RAJOURI, DISTRICT RAJOURI.

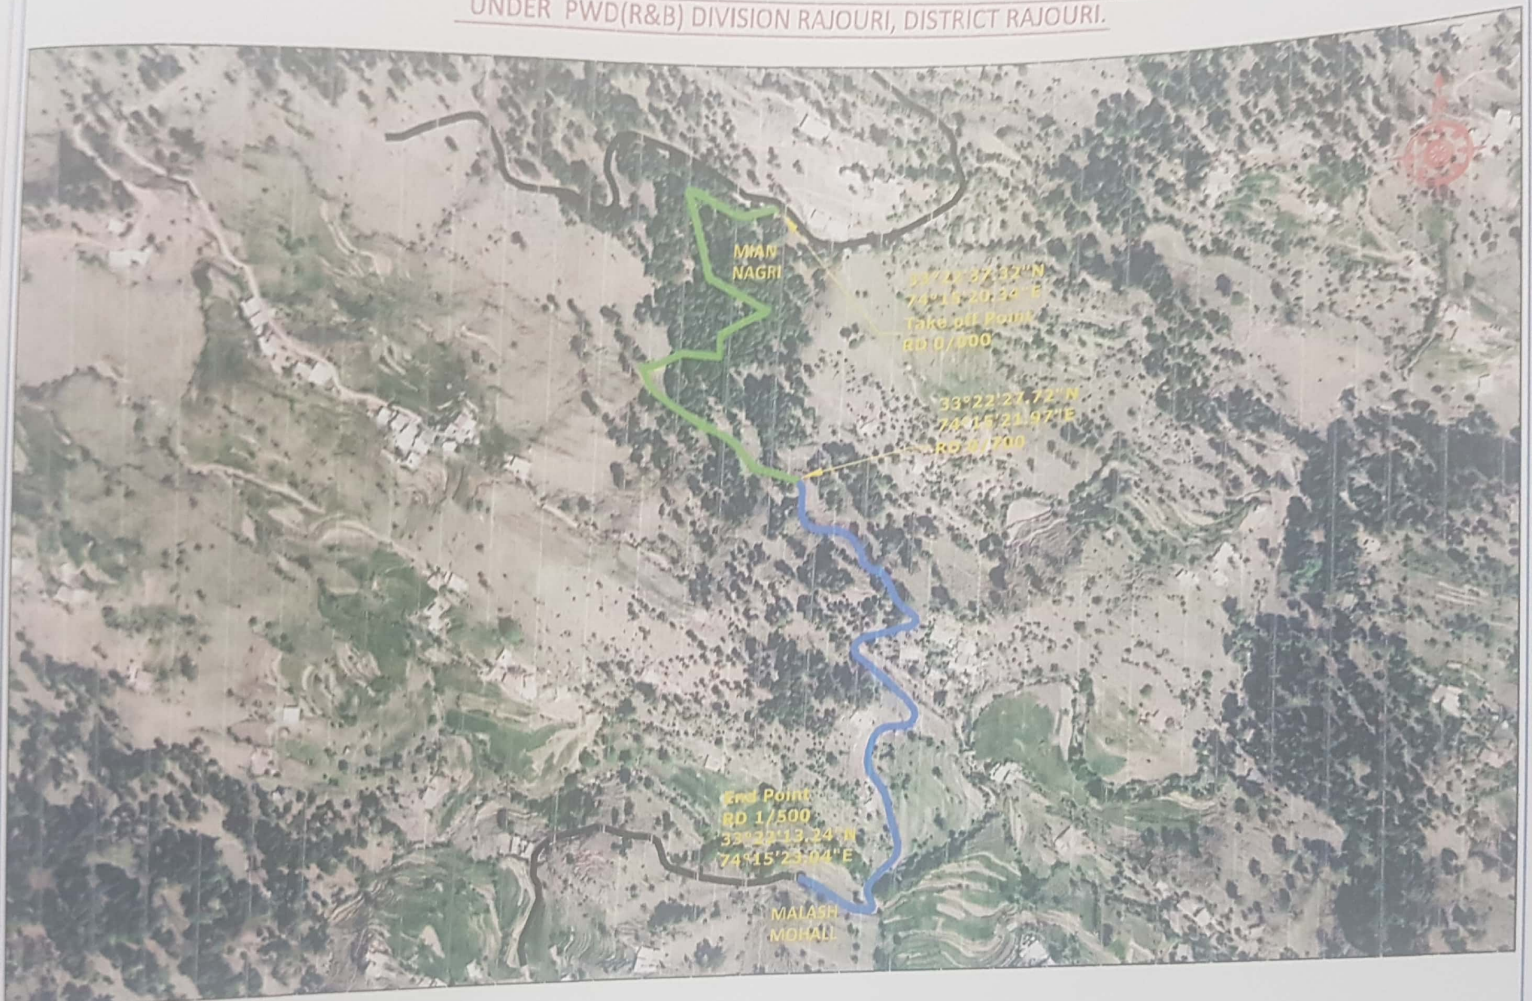

[Signature]
 Asst. Ex. Engg.
 PWD (R&B) South sub Div.
 Rajouri

[Signature]
 Executive Engineer
 PWD (R&B) Division
 Rajouri

LEGEND:-

1.	FOREST LAND	
2.	PRIVATE LAND	
3.	OTHER ROADS	

COMPUTERISED DRAFTING BY:- AUTOCADD SOLUTION CENTRE, HOUSE No. 2 (1st Floor), PANAMA CHOWK, RAIL HEAD JAMMU-1800 (2, Mob. +91-9596652064)