

प्रारूप—

परियोजना का नाम : जनपद चम्पावत में प्रधानमंत्री ग्राम सड़क योजना के अन्तर्गत प्रस्तावित, ललुवापानी – बनलेख मोटर मार्ग से नधान मोटर मार्ग (लम्बाई 4.000 किमी०) के नव निर्माण हेतु वन भूमि हस्तान्तरण प्रस्ताव।

मक डम्पिंग प्लान/प्रमाण पत्र

प्रमाणित किया जाता है कि चम्पावत में प्रधानमंत्री ग्राम सड़क योजना के अन्तर्गत प्रस्तावित, ललुवापानी – बनलेख मोटर मार्ग से नधान मोटर मार्ग (लम्बाई 4.000 किमी०) के नव निर्माण से उत्पादित मलबे को उचित प्रक्रियानुसार सुरक्षित स्थान पर डम्प किया जायेगा। मलबा कहीं भी वृक्ष आच्छादित क्षेत्र जल स्रोतों में नहीं डाला जायेगा।


कनिष्ठ अभियन्ता
सिंचाई खण्ड लो०नि०वि०, चम्पावत


सहायक अभियन्ता
सिंचाई खण्ड लो०नि०वि०, चम्पावत


अधिशाली अभियन्ता
सिंचाई खण्ड लो०नि०वि०, चम्पावत

Muck disposal Plan for C/O Luluwapani-Banlekh M/R to Nadhan Motor Road

Total Quantity of Excacated Material -

1X1/2 X4000X6.00X3.00 (1/2X Length X Width X Average Hight) = 36000.00 Cum

Add 22% for swell factor = 7920 Cum

Hence Net Quntity = 43920.00 Cum

Disposal and use of Material -

1- RR stone Masonry laid in 1:5 Cement Sand mortor = 1571.00 Cum

2- RR stone Masonry laid Dry = 1444.00 Cum

3- H.P. Stone Filling = 1080.00 Cum

4- Construction of parapet = 150.00 Cum

5- Construction of wirecrate wall = 401.00 Cum

6- Hill side Pacca Drain = 205.00 Cum

7- Construction of Scupper = 2312.00 Cum

8- Cement plum masonry = 158.00 Cum

Total used material = 7321.00 Cum

Hence material to be disposed =43920.00-7321.00 = 36599.00 Cum

Say = 36600 Cum

Capacity of dumping Yards.

SL.No.	Size of dumping yard	Type of Land	Capacity of dumping yard (cum)
1	40X30X8	Van Panchayat	9600.00
2	40X30X7.5	Van Panchayat	9000.00
3	40X30X7.5	Van Panchayat	9000.00
4	40X30X7.5	Civil Soyam	9000.00
		Total	36600.00

Summary of disposal

SL.No.	Total Disposal		Reused Material for road construction	Matrerial disposal by cartage	Total disposal in dumping yards	Balance Dabries
1	43920	Cum	7321	36600	36600	-

JE

सहायक अभियन्ता
सिंचाई खण्ड, लो०नि०वि०
चम्पावत

अधिशाली अभियन्ता
सिंचाई खण्ड (लो०नि०वि०)
चम्पावत

Muck disposal Plan for C/O Laluwapani-Banlekh M/R to Nadhan Motor Road Km 0.00 to 4.000

Details of muck Disposal Yards with Land owner Details


Chainage (Km)	Name of Land Owner	Area of Land in Hect	in SQM	Land Area being used for Dumping yard in Sqm	Co-ordinates of yards		
						Longitude	Latitude
0.400 To 0.450	Van Panchayat	0.12	4200	4200	Point-1	29° 19'8.40"N	80° 03'57.40"E
1.400 to 1.450	Van Panchayat	0.12	4200	4200	Point-2	29 ° 19'3.44"N	80° 03'27.03"E
2.300 to 2.350	Van Panchayat	0.12	4200	4200	Point-3	29° 19'0.17"N	80°03'43.92"E
3.150 to 3.200	Civil Soyam	0.12	4200	4200	Point-4	29° 18'57.86"N	80° 03'18.75"E

01/06

(Signature)
सहायक अभियन्ता
सिंचाई खण्ड, लो०नि०वि०
चम्पावत

(Signature)
अधिशाली अभियन्ता
सिंचाई खण्ड (लो०नि०वि०)
चम्पावत

- MUCK DISPOSAL PLAN -

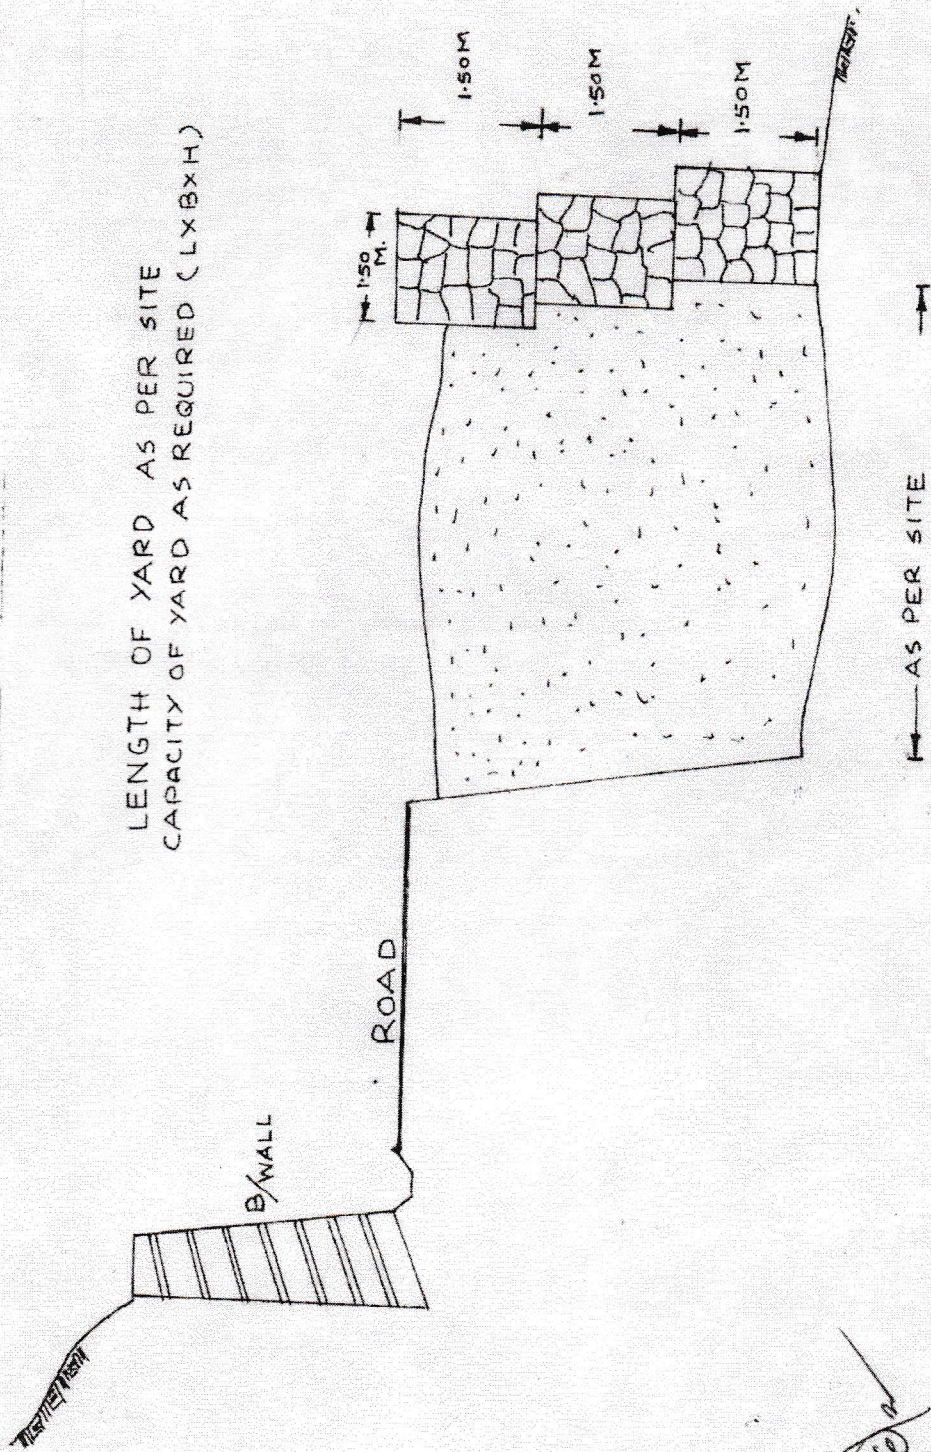

LENGTH OF YARD AS PER SITE
CAPACITY OF YARD AS REQUIRED (LXBXH)

- TYPICAL X-SECTION OF MUCK DISPOSAL YARD -

अधिशाली अभियन्ता
सिंचाई खण्ड (लोनिवि०)
चम्पावत

सहायक अभियन्ता
सिंचाई खण्ड, लोनिवि०
चम्पावत

01/56