


Layout plan of Govt. Polytechnic College at Udaipur

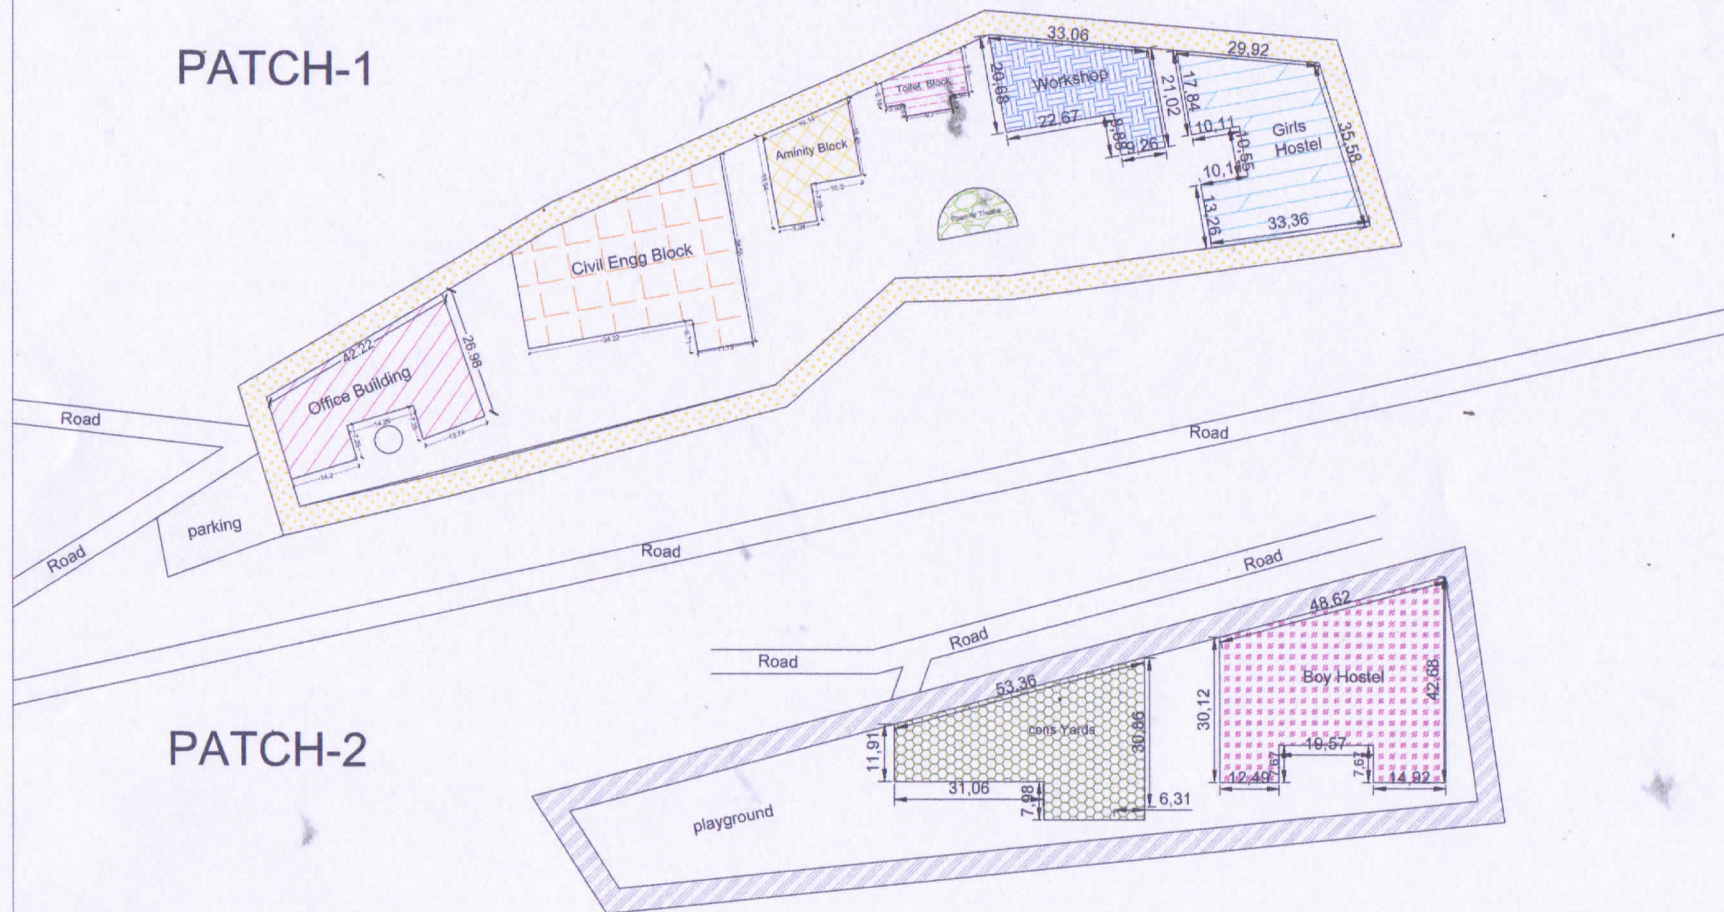

PROJECT NAME

Layout plan of C/O- Govt.
Poltech College at Udaypur
Distt. Lahul spiti H.P

Schedule of Area

Boys hostel	-0.1559 Hac.		Office building	- 0.0841 Hac.	
cons yards	-0.1140 Hac.		Civil Engg. Block	- 0.1325 Hac.	
Playground	-0.3229 Hac.		Open Air Theatre	- 0.0125 Hac.	
setback Area	-0.2272 Hac.		Amnity Block	- 0.0325 Hac.	
Total Area	-0.8200 Hac.		Toilet Block	- 0.0154 Hac.	
			Workshop	- 0.0606 Hac.	
			Girl Hostel	- 0.1079 Hac.	
			EcoPark	- 0.0123 Hac.	
			setback Area	- 0.7657 Hac.	
			Total Area	- 1.2235 Hac.	

VASTUKAR & ASSOCIATES

ARCHITECTS ENGINEERS ESTIMATORS
LANDSCAPERS INTERIOR DESIGNER
CONTRACTOR & CONSULTANTS

Principal
Govt. Polytechnic Udaipur
Distt. Lahaul & Spiti at J.N
Sunder Nagar, Distt. Manali