
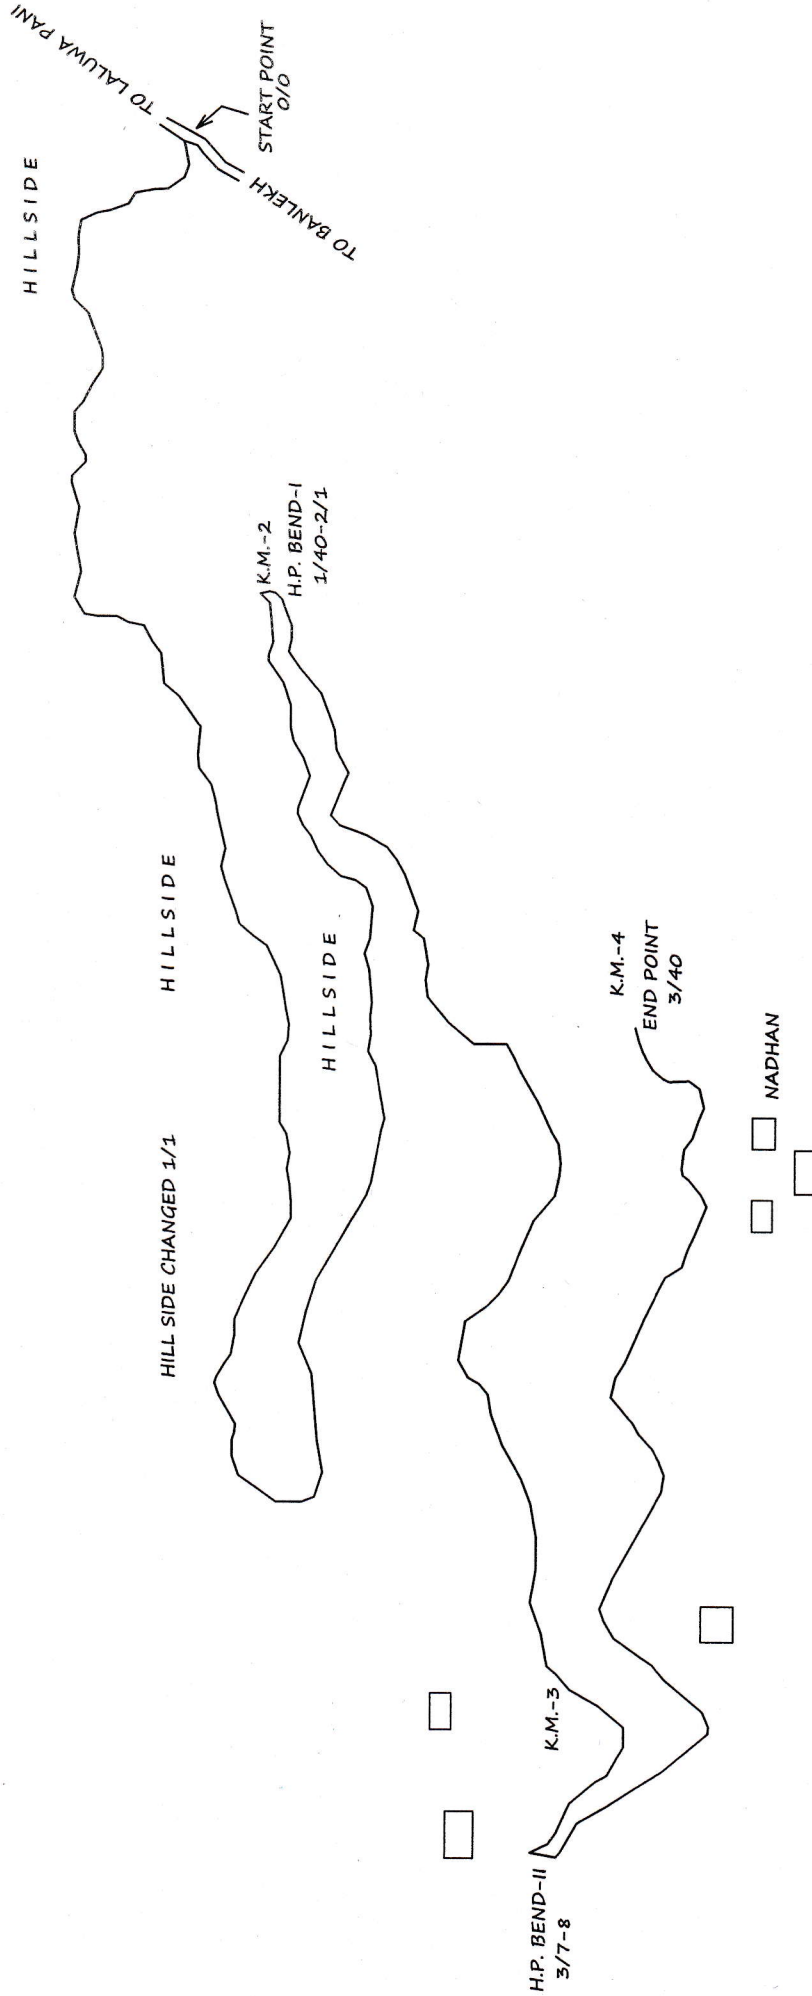


KEY PLAN

NAME OF WORK :- CONST. OF LALUWAPANI - BENLEKH M/R TO NADHAN MOTOR ROAD
 LENGHT :- 4.000

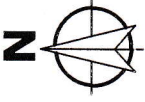

अधिकासी अभियन्ता
 सिवाई खण्ड, लोनिवि
 चम्पावर

अधिकासी अभियन्ता
 सिवाई खण्ड (लोनिवि)
 चम्पावर

Att 2.25