


LINE PLAN OF LINK ROAD FROM DADRADA TO CHAKRI ROAD KM 0/00 TO 13/500 NOT TO SCALE

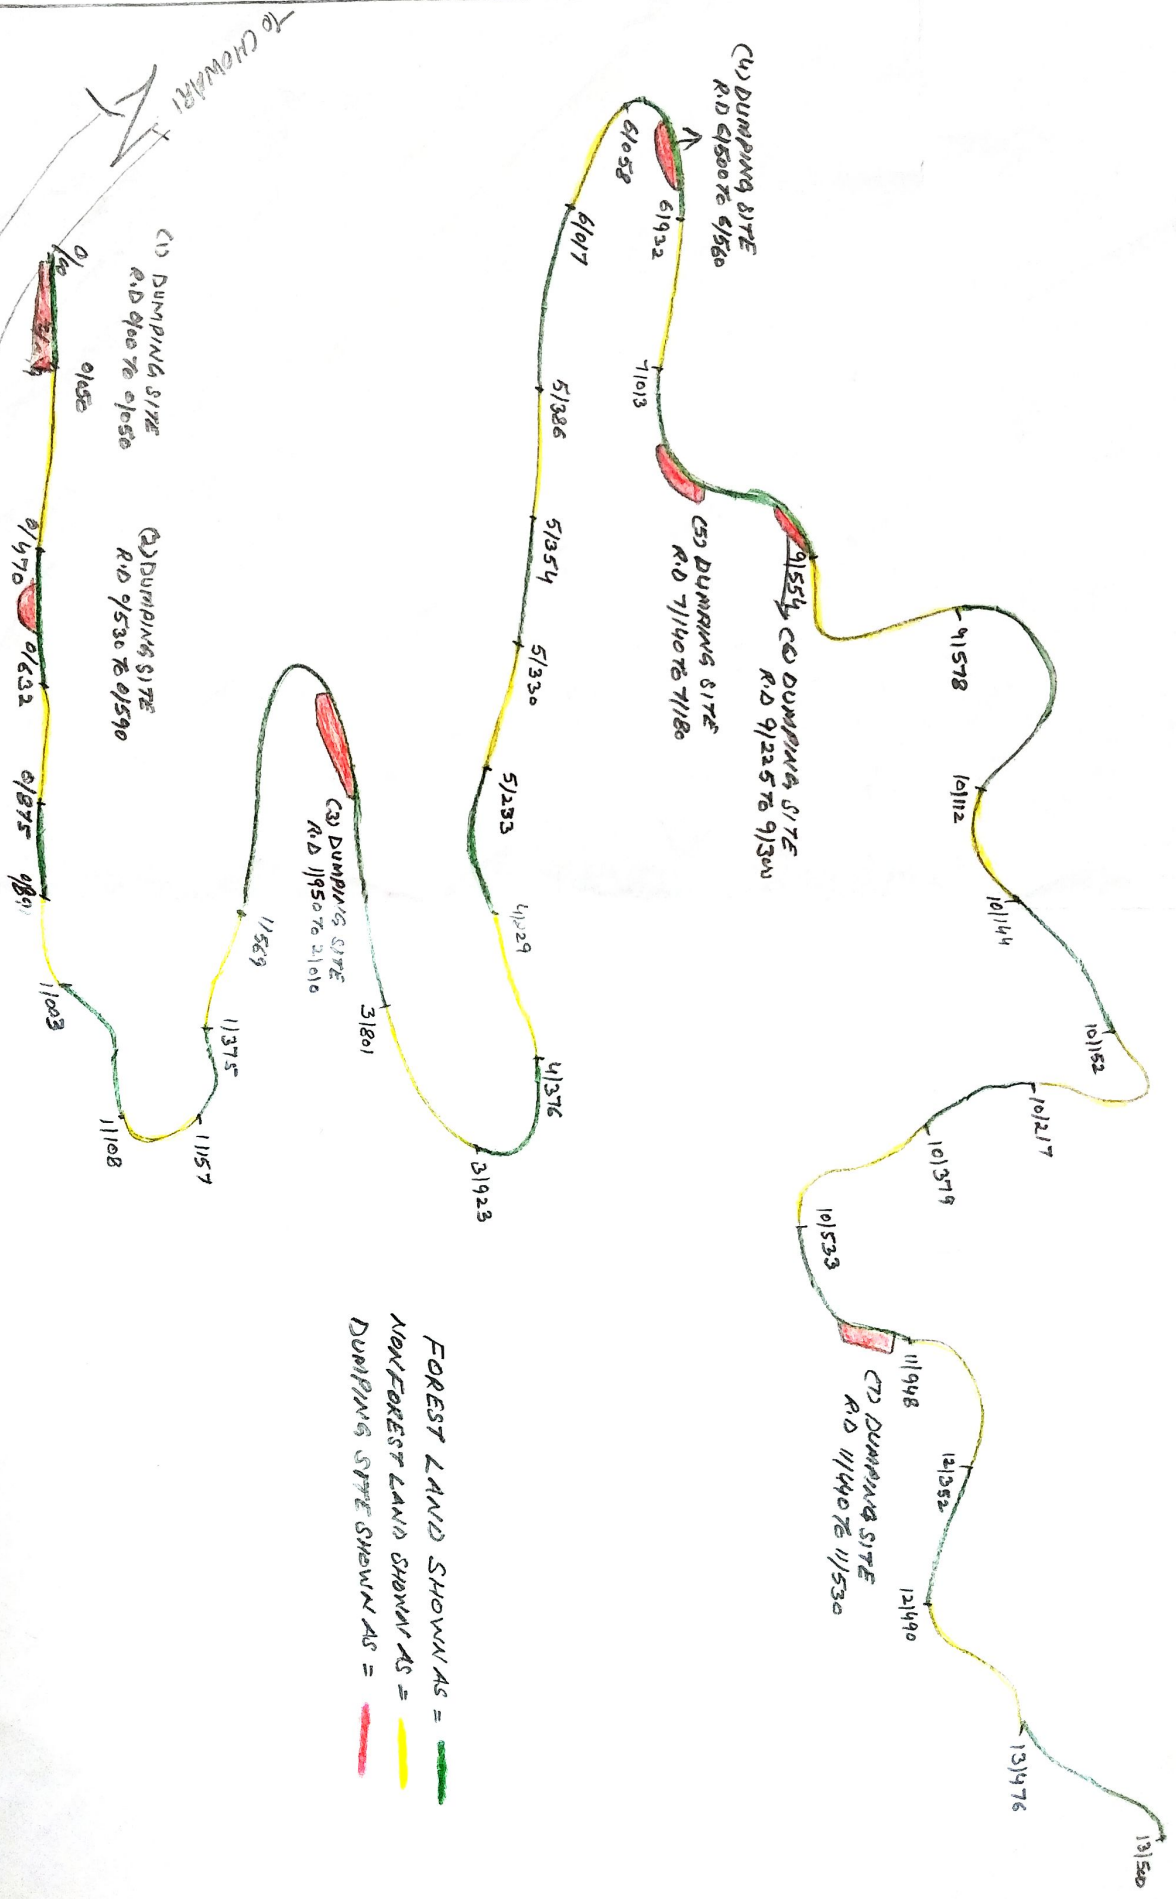

FOREST LAND SHOWN AS = —  
 NON-FOREST LAND SHOWN AS = —  
 DUMPING SITE SHOWN AS = —

*[Signature]*  
 Assistant Engineer  
 Sinurta, Sub Division  
 HP PWD Sinurta

*[Signature]*  
 Executive Engineer  
 Dalhousie Division  
 HP PWD Dalhousie

*[Signature]*  
 Divisional Forest Officer  
 Dalhousie Forest Division  
 DAL HOUSIE